
 Remove existing two layers of EPDM and ballasted roof, including insulation and coverboard, and install new

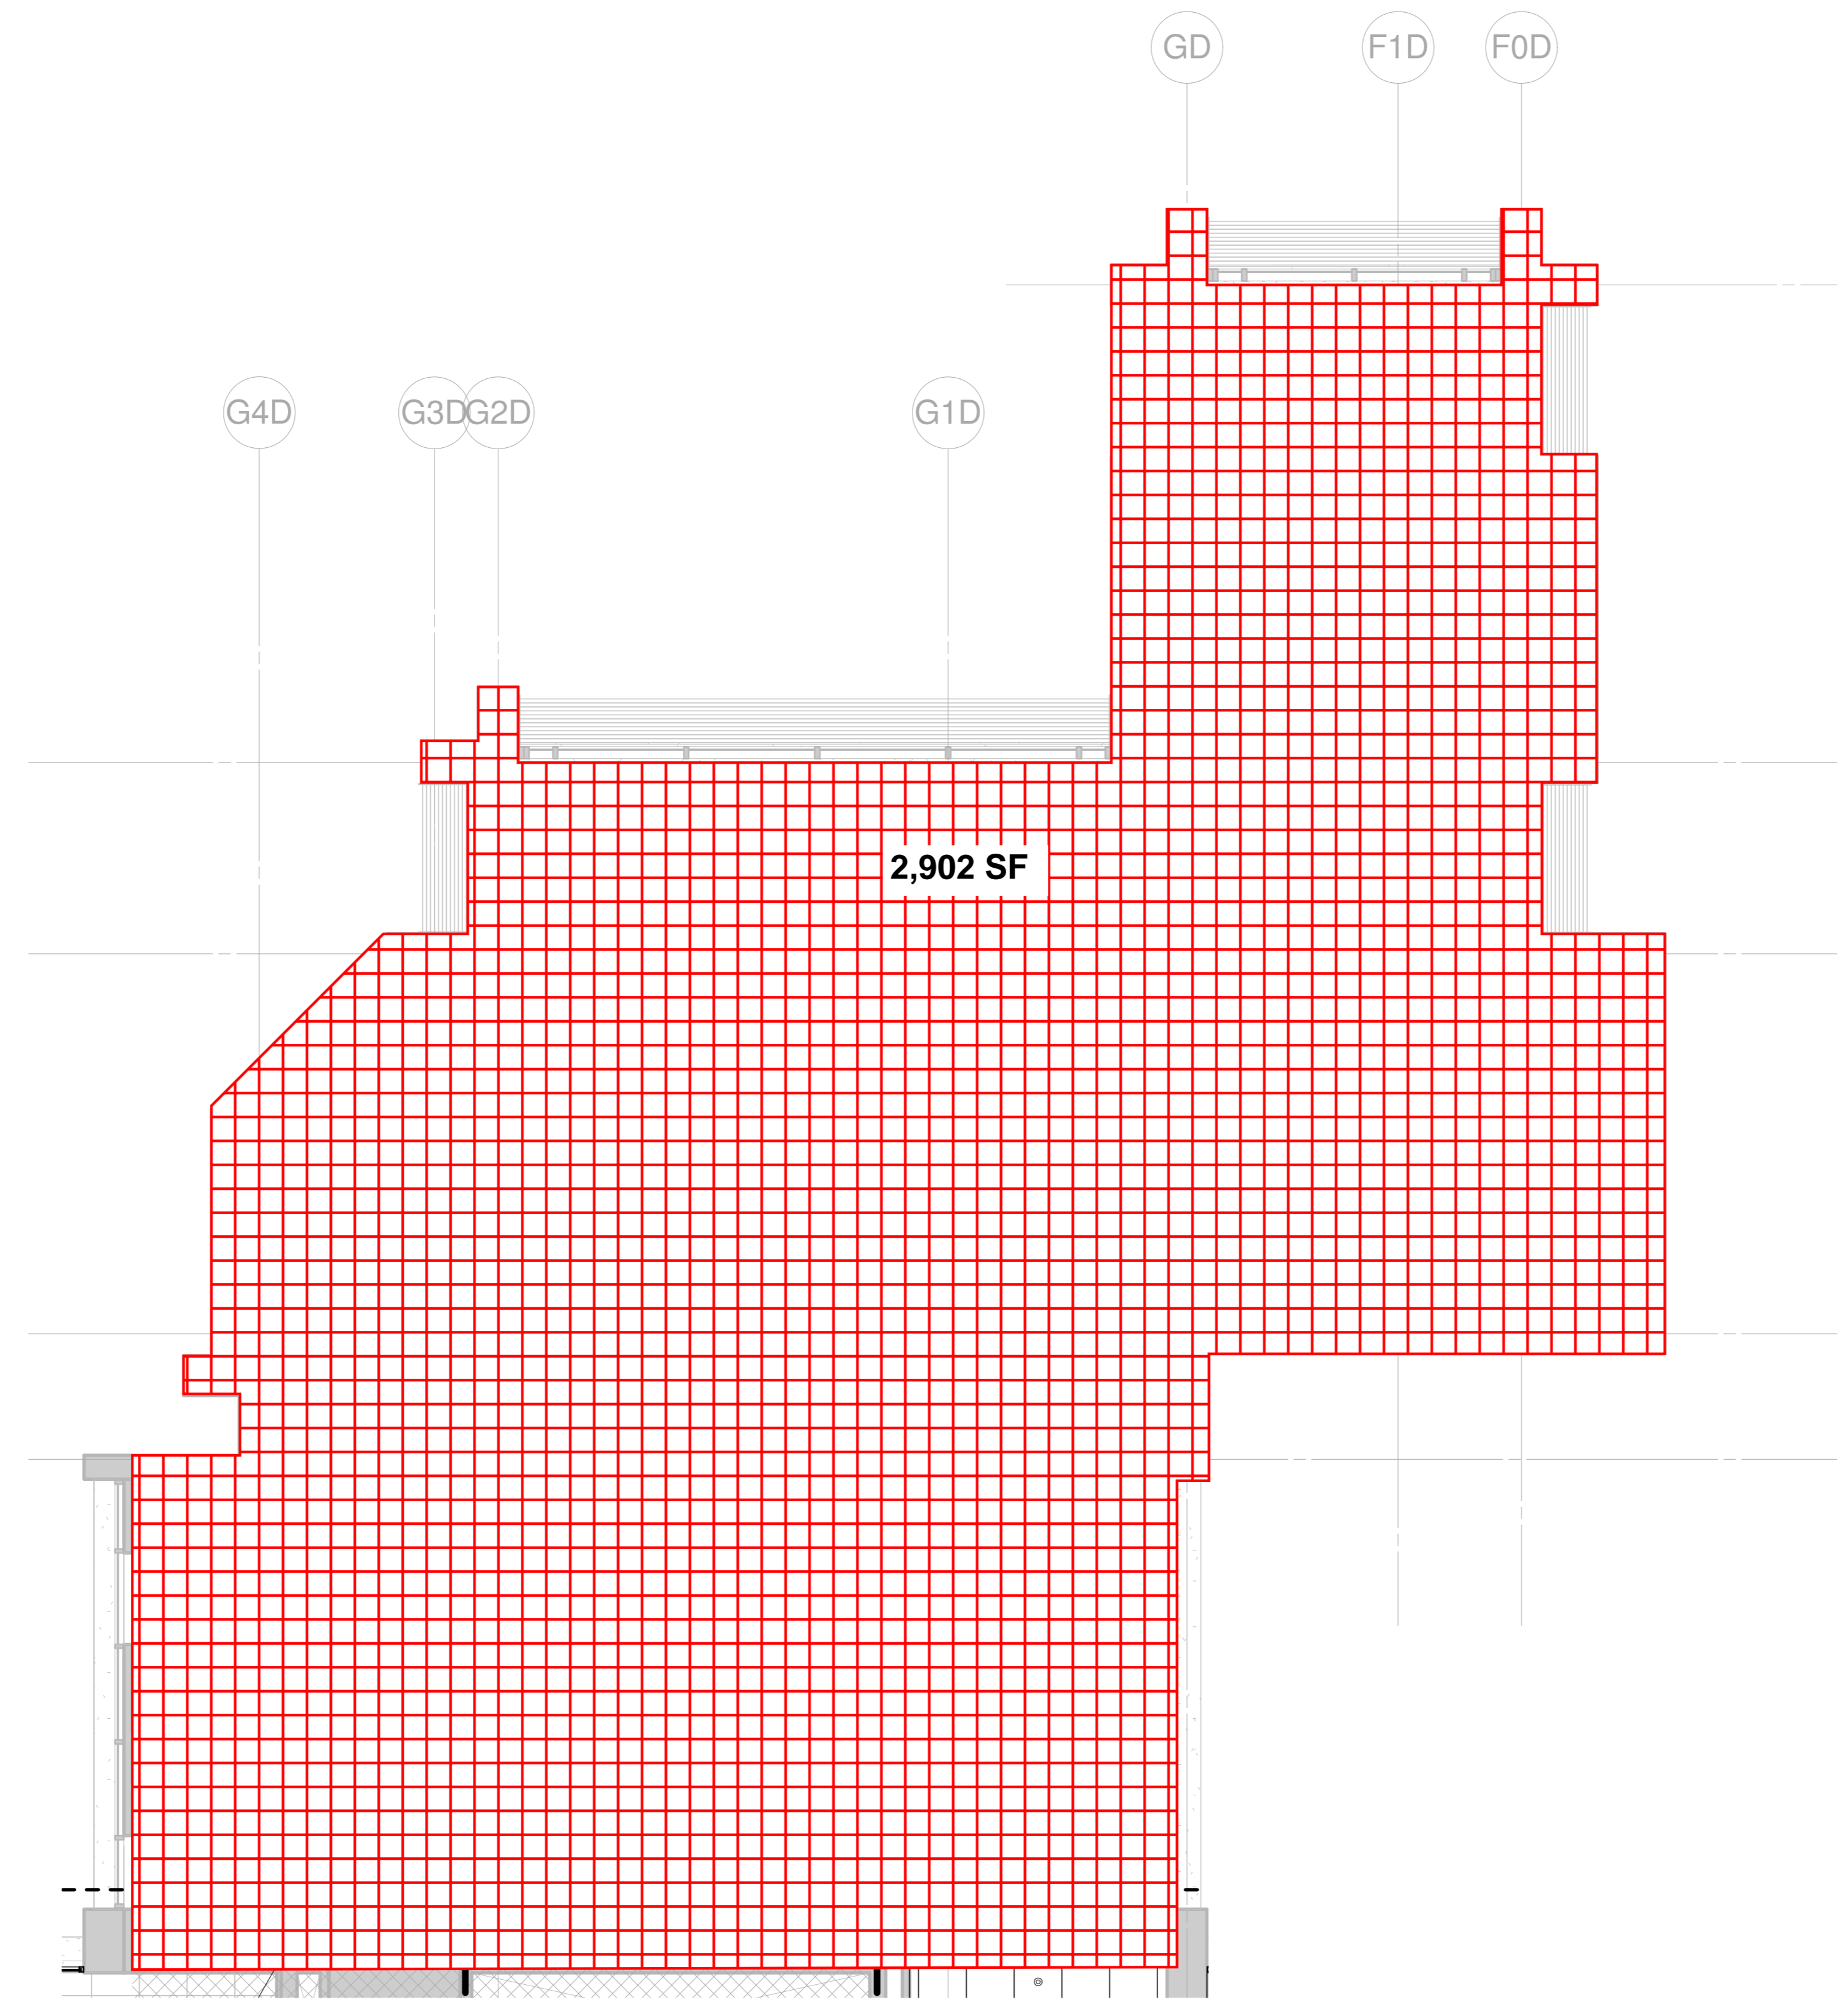

Dack Dayroom Expansion
Not-to-Scale


IOWA VETERANS HOME MARSHALLTOWN, IOWA
DACK AND MALLOY ROOF REPLACEMENT

EXIST.
FLOOR
PLAN &
DETAILS

PROJ. #
DATE 9/17/01

SHEET NO.
1
OF 1 SHT.

Remove existing two layers of EPDM and ballasted roof, including insulation and coverboard, and install new

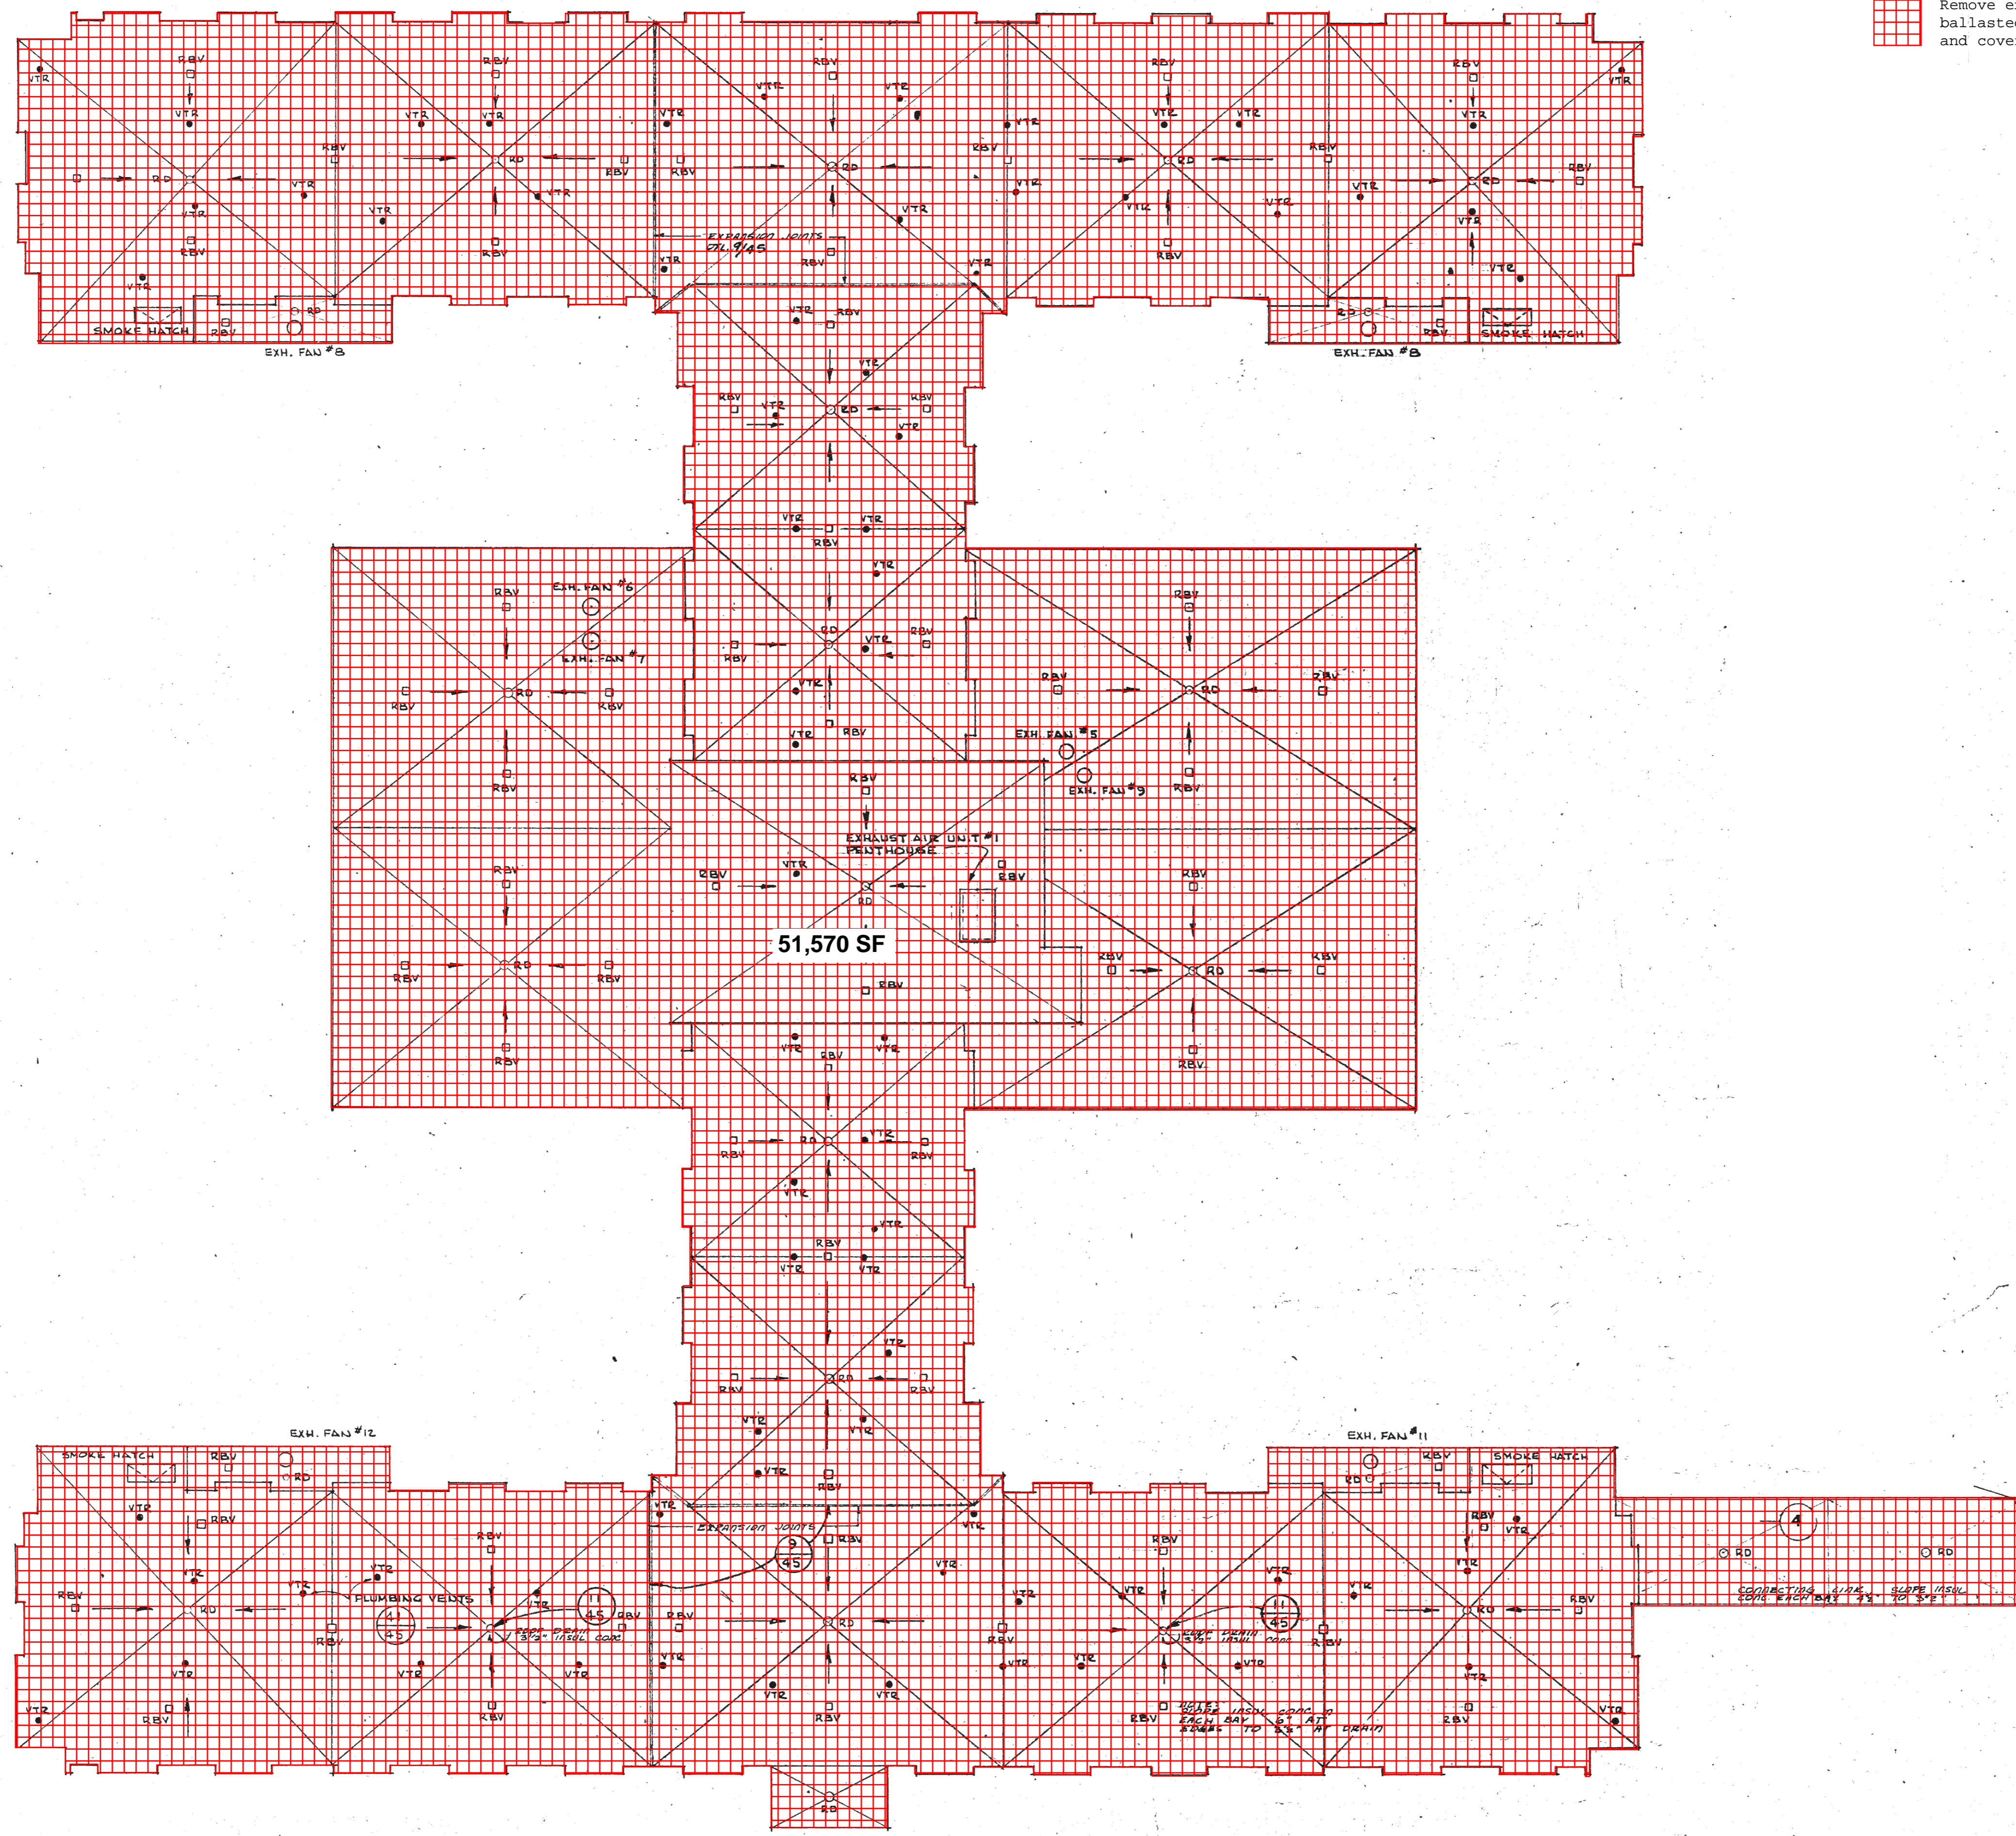

ROOF PLAN

SCALE 1/16" = 1'-0"


IOWA VETERANS HOME MARSHALLTOWN, IOWA
 DACK AND MALLOY ROOF REPLACEMENT

EXIST. ROOF PLAN & DETAILS


PROJ. #
 DATE 9/17/01

SHEET NO.
1
 OF 1 SHEET

Remove existing two layers of EPDM and ballasted roof, including insulation and coverboard, and install new

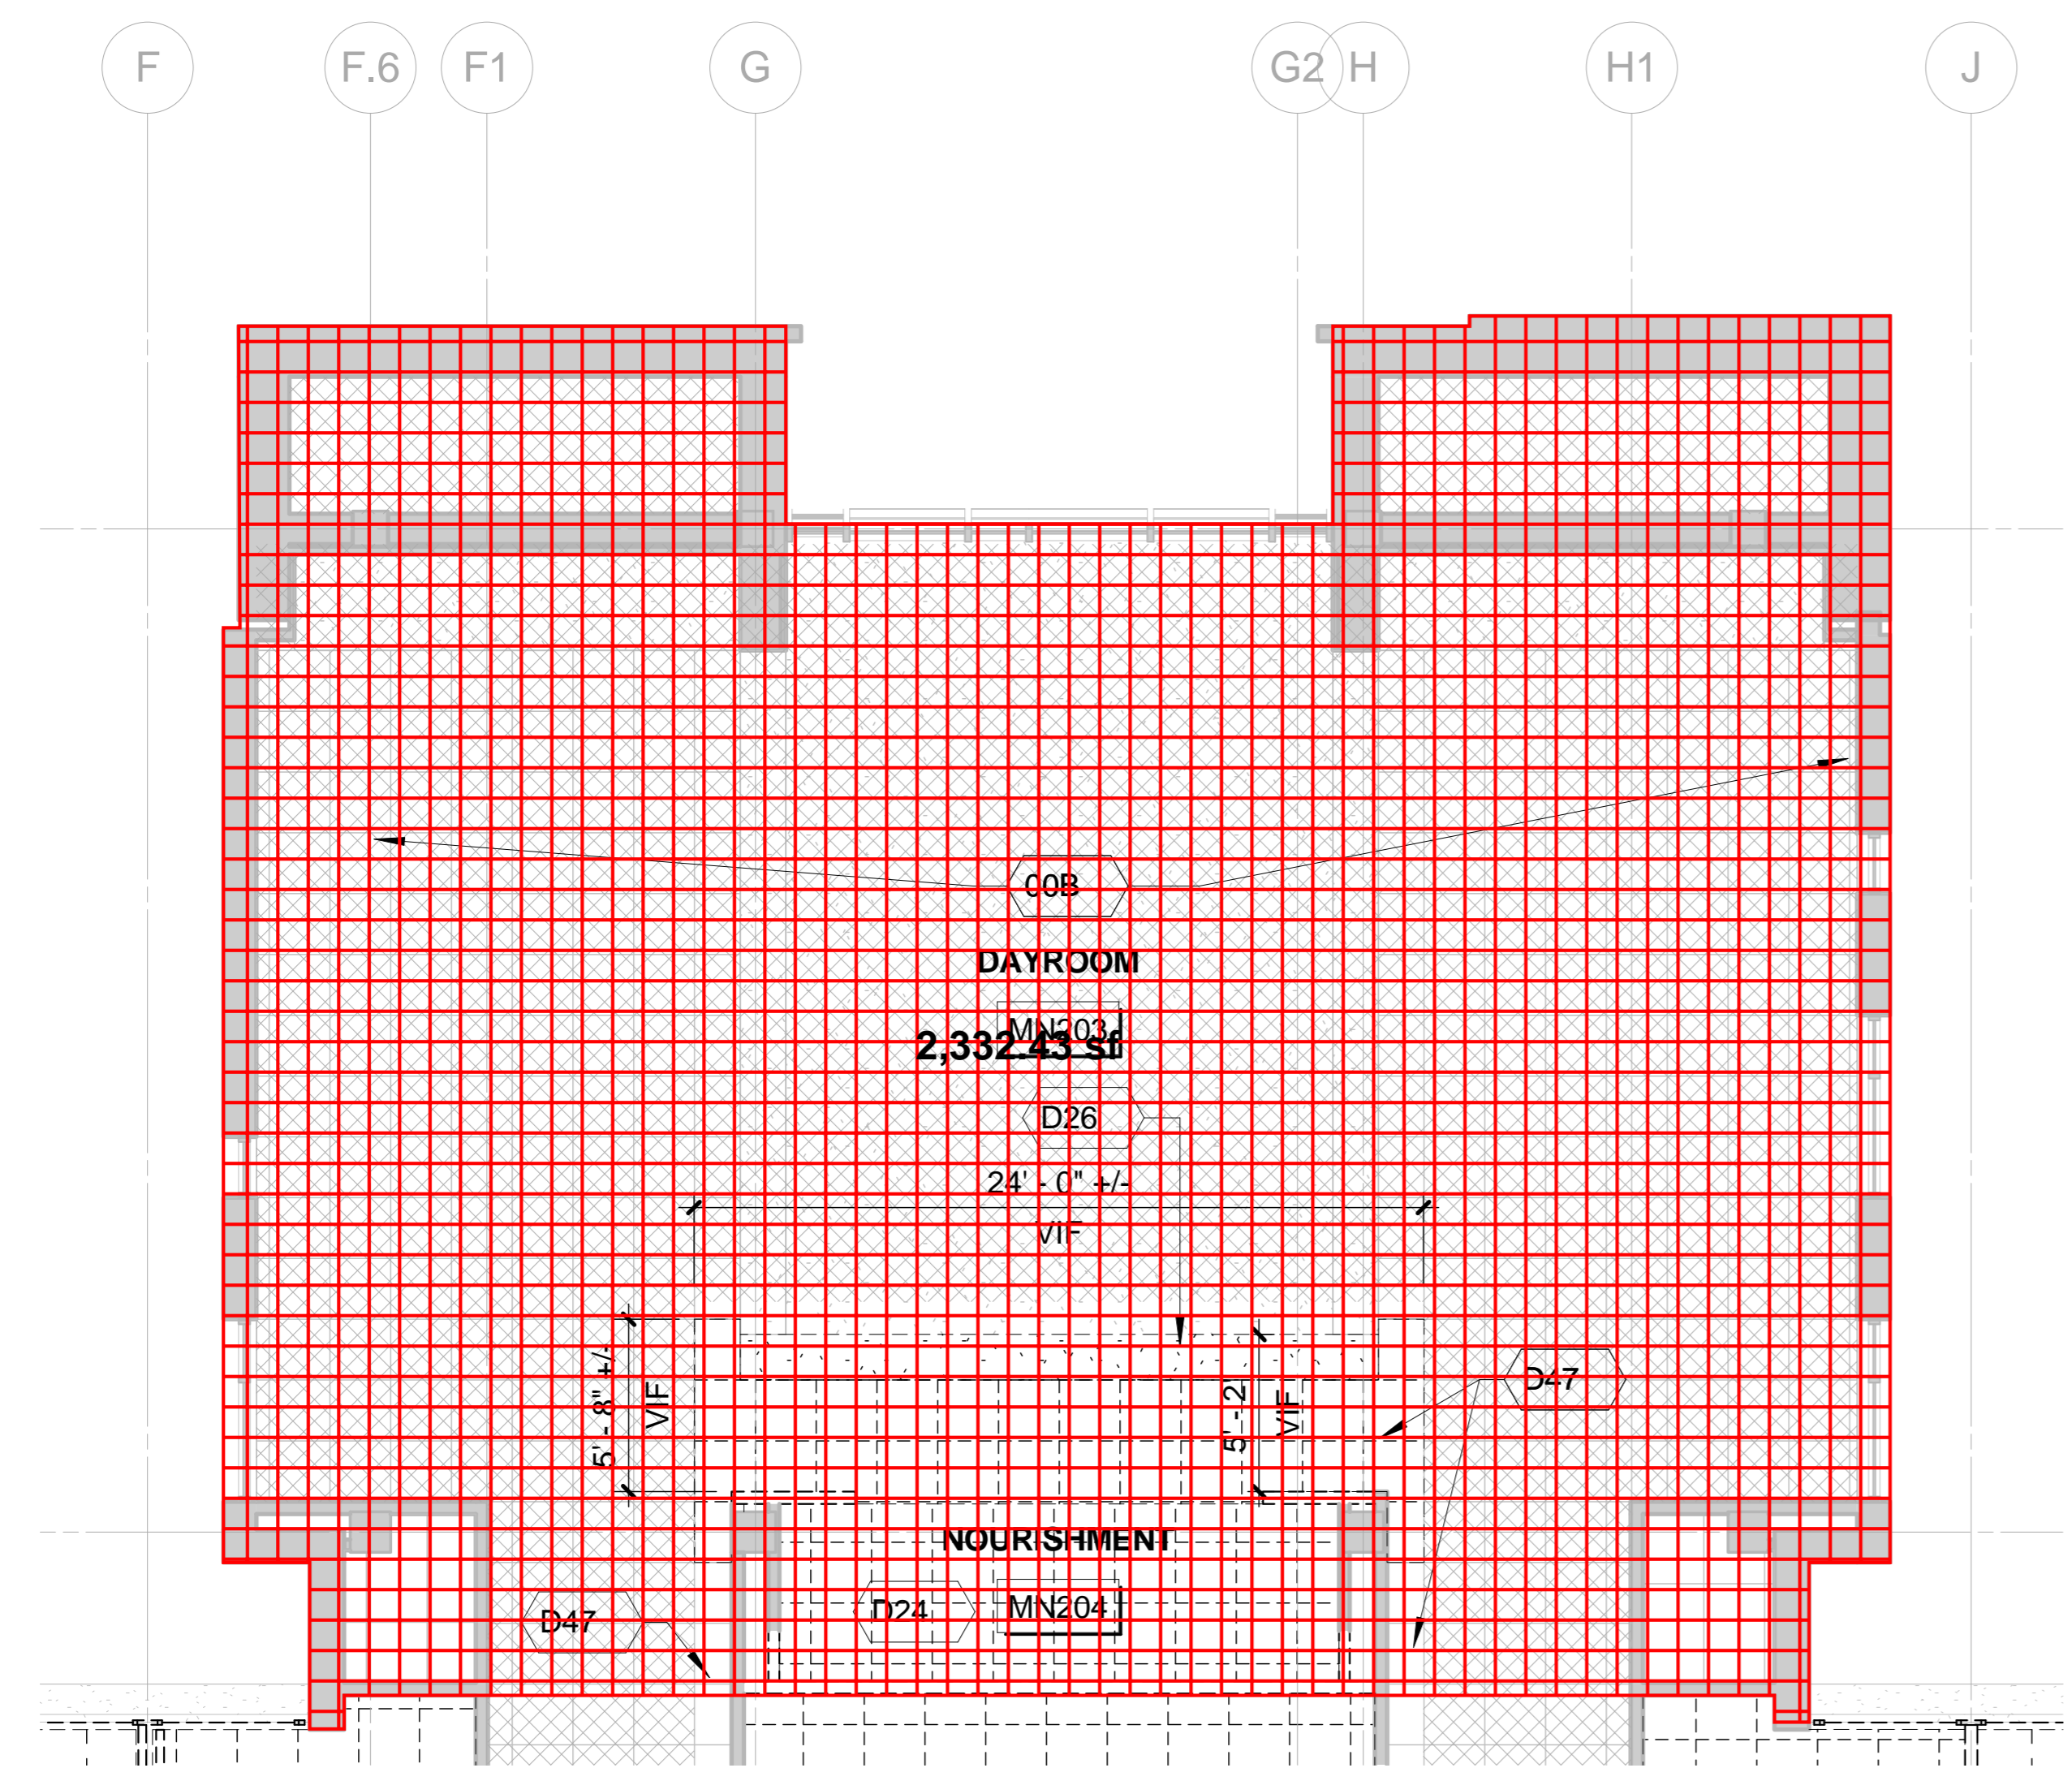

Malloy North Day Room Expansion
Not-to-Scale

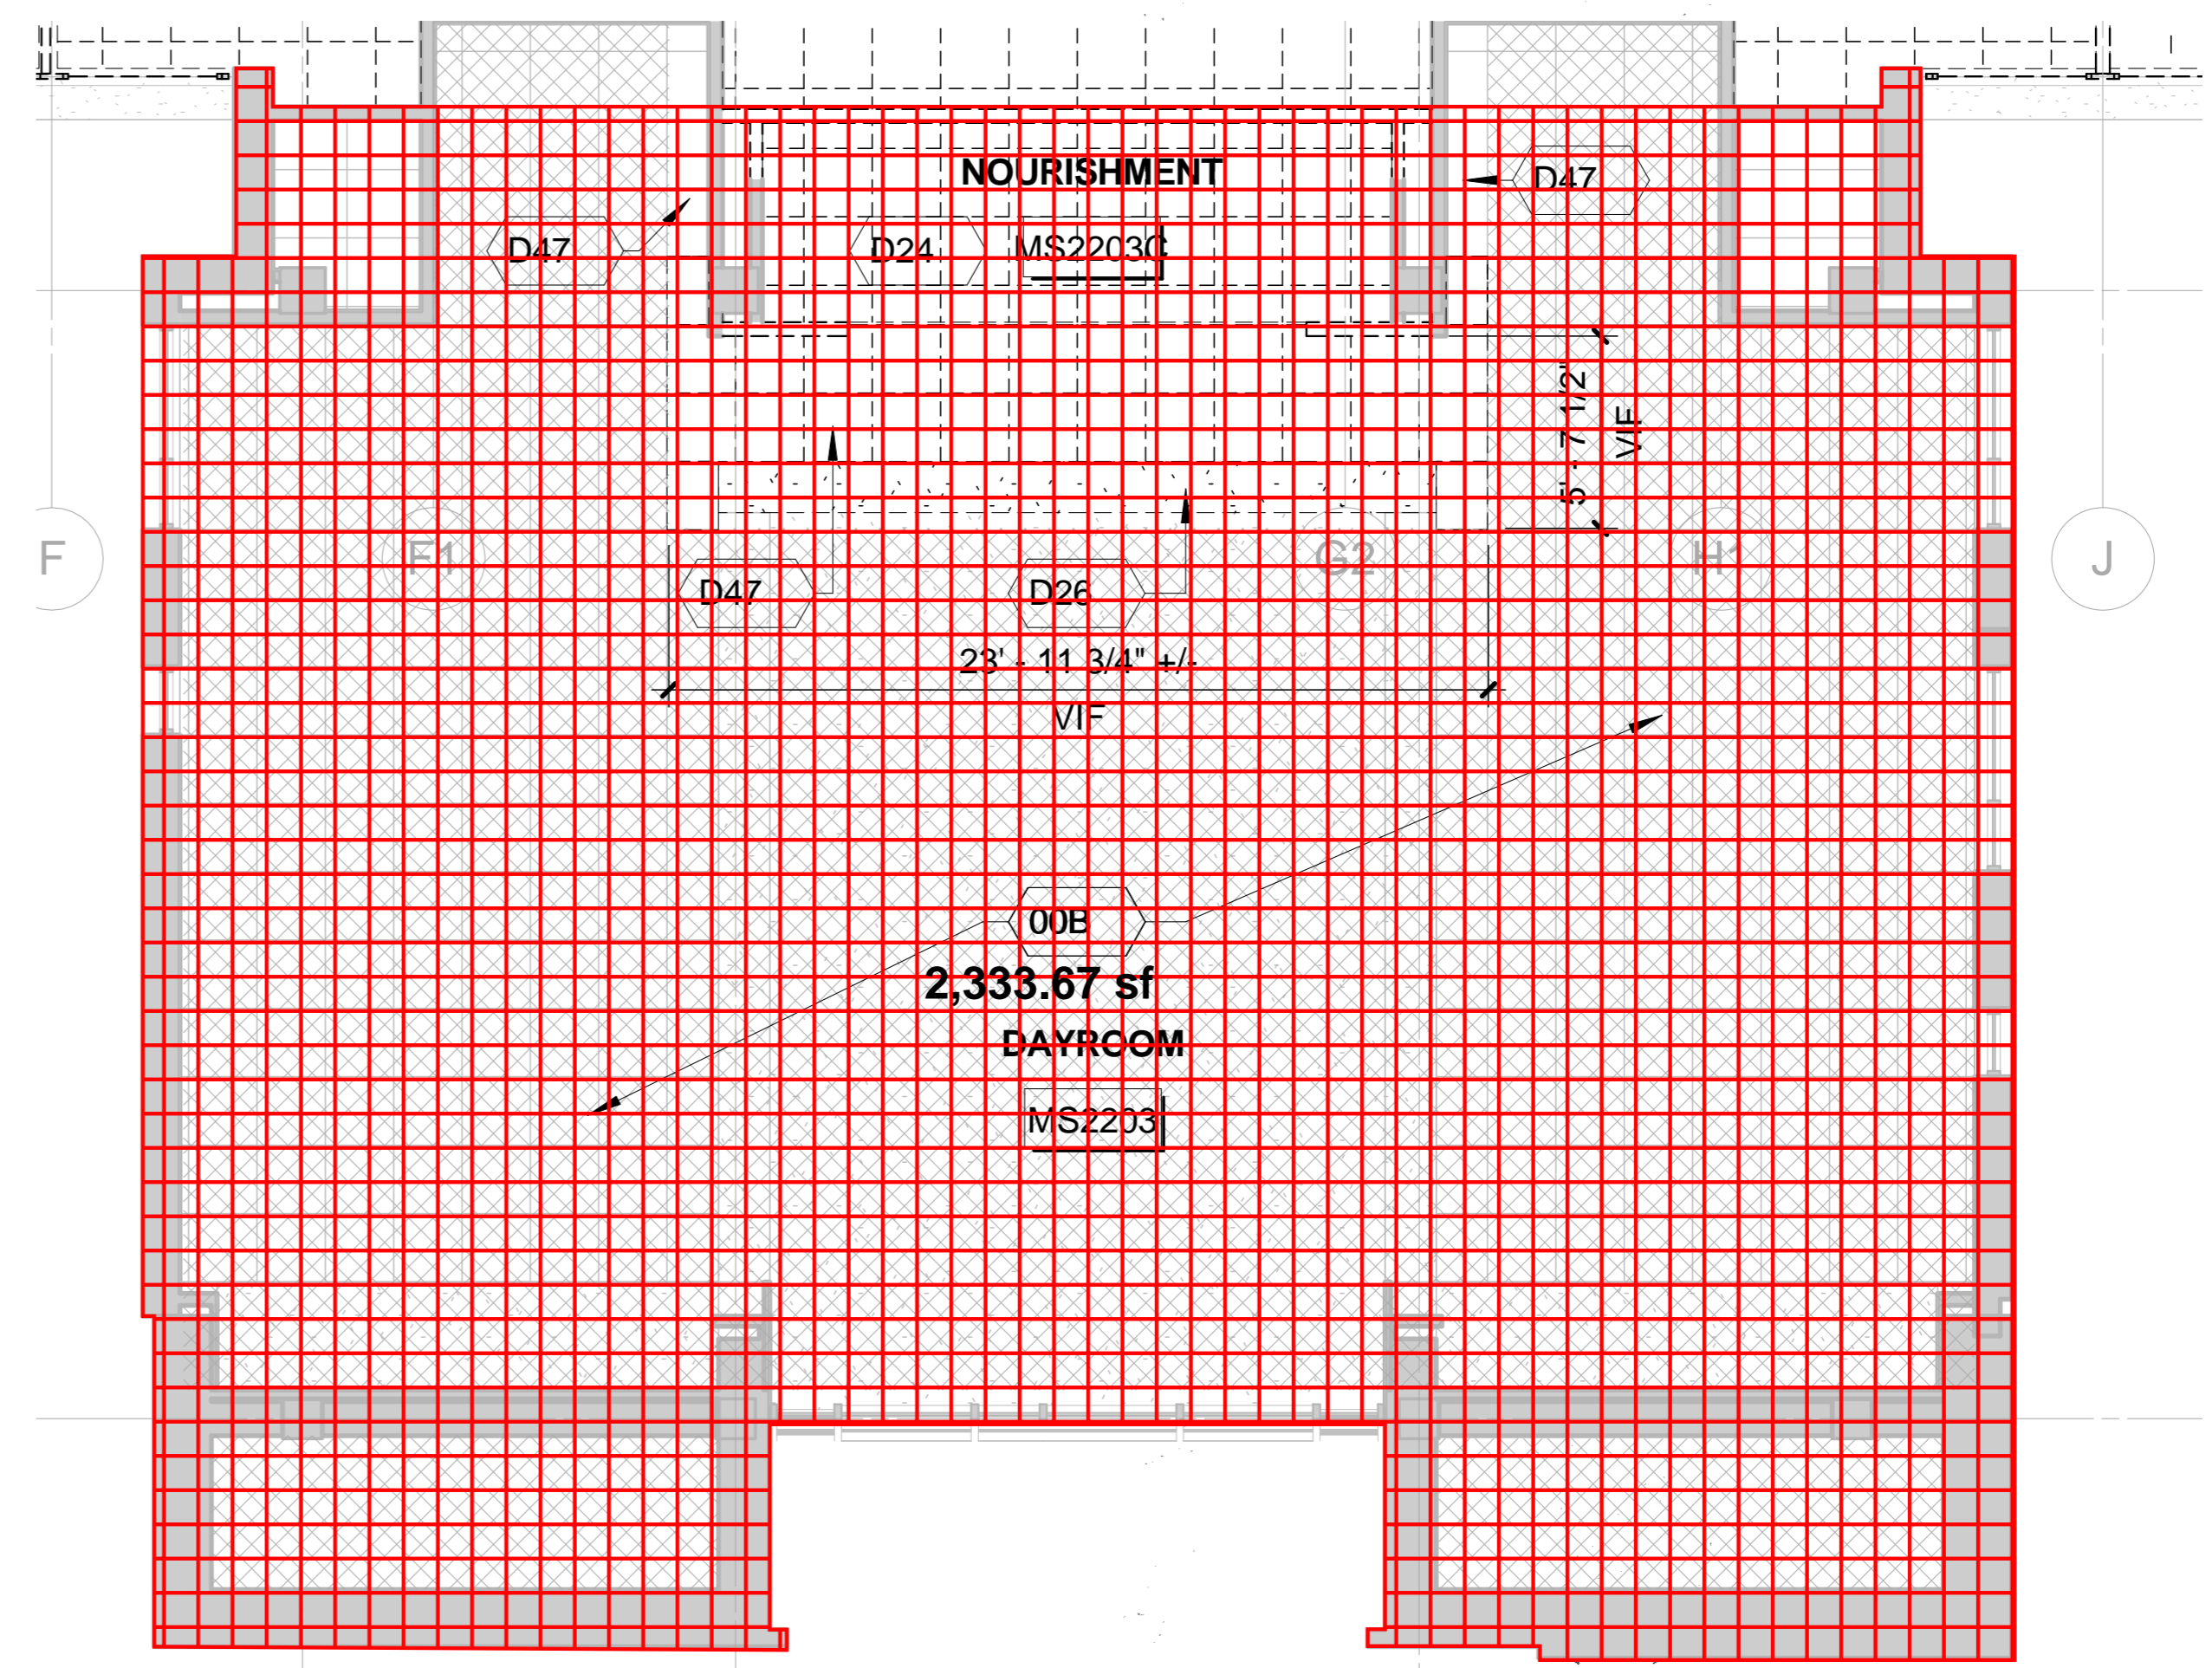

Malloy South Day Room Expansion
Not-to-Scale

IOWA VETERANS HOME MARSHALLTOWN, IOWA
DACK AND MALLOY ROOF REPLACEMENT

EXIST. ROOF PLAN & DETAILS

PROJ. #

DATE 9/17/21

SHEET NO.

1

OF 1 SHEET