

ADDENDUM # 1

Project Name: DAS TMVC Floor Slab Repair

DAS# 9465.00

RFP 946500-01

Addendum # 1

Dated: 03/27/2026

This Addendum forms a part of the Request for Quote documents. This Addendum supersedes and supplements all portions of the original Request for Quote dated March 11, 2026, with which it conflicts.

ACKNOWLEDGE RECEIPT OF THIS ADDENDUM IN THE REQUEST FOR QUOTE. FAILURE TO DO SO MAY SUBJECT TO DISQUALIFICATION.

1. Questions:

1. Is the sheet vinyl to be removed before the new flooring is installed?
 - a. *No, the sheet vinyl can remain in place provided it is compatible with adhesive for new flooring. Prepare edges of sheet vinyl with appropriate material to ensure smooth transition from concrete to sheet material.*
2. Is the new flooring to extend into the small mechanical room?
 - a. *No, mechanical flooring to remain as existing. Provide vinyl transition from new LVT to existing flooring at mechanical room threshold.*
3. Is the flooring to be removed in the bathroom?
 - a. *See #1 above – if compatible with adhesive flooring may remain. Note that toilet will need to be removed and reinstalled to facilitate new flooring installation.*
4. What is to happen with the door casing at the doorways?
 - a. *At interior wood doors, undercut bottom of casing as required to allow new LVT to be installed all the way to drywall. At exterior doors with hollow metal frames, undercut the base of casing leg to allow new VWB to extend all the way to metal frame.*

2. Clarifications:

- a. *None*

3. Drawings:

- a. *Drawing A-102 updated with additional notes.*

4. Specifications:

- a. *No Changes*

5. Attachments:

- a. *Substitution for LVT Symbiotic 20 5M303 is approved. Owner to select color from manufacturer's standard line.*


END OF ADDENDUM

Style Name	Symbiotic 5.0	
Style Number	5M308	
Construction	High Performance Luxury Vinyl Tile	
Class / ASTM F1700	Class III Printed Film Vinyl Tile, Type B (embossed)	
Finish	ExoGuard+®	
	U.S.	Metric
Nominal Dimensions	6 in w, 48 in l	15 cm w, 122 cm l
Actual Dimensions	5.96 in w, 48 in l	15.14 cm w, 121.92 cm l
Wear Layer Thickness	20 mil (0.02 in)	0.51 mm
Overall Thickness	0.197 in	5 mm
Installation	Direct Glue	
Recommended / Required Adhesive	4200(7015M 4G, 7005M 1G), S150(5125M), 2200 (7025M 4G, 7035M 1G) or 4252 (7765M)	

Packaging

Pieces per box	11 pcs	
Area per box	21.85 sq ft	2.03 sq m
Weight per box	37.13 lbs	16.84 kg

Recommended Installation Method

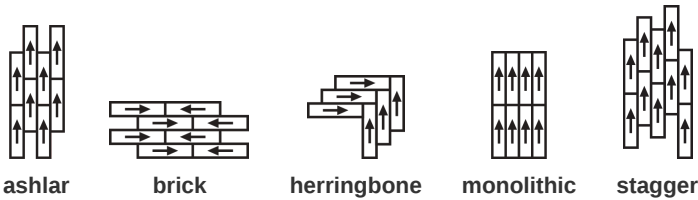

Performance Testing

Static Load (ASTM F970)	Passes (Modified), 1000 PSI
Residual Indentation (ASTM F1914)	Passes
Resistance to Heat (ASTM F1514)	Passes
Resistance to Light (ASTM F1515)	Passes
Resistance to Chemicals (ASTM F925)	Passes
Radiant Panel (ASTM E648)	Passes, Class I
Slip Resistance (ASTM D2047)	ADA compliant


Test Reports may be included or listed by the manufacturing/inventory style number as opposed to the noted selling style number.

Environmental

Indoor Air Quality	FloorScore® Certified
Recycled Content	Pre-consumer - 30%, Post-consumer - 0%

Specifications are subject to nominal manufacturing variance.
Material supply and/or manufacturing processes may necessitate changes without notice.



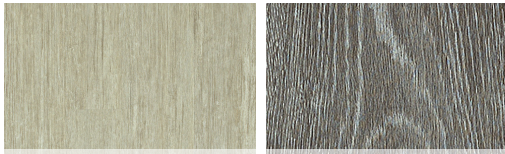

116 Grain

572 Beachwood



170 Medium Greige Faviken

684 Malt



173 Sandstone

740 Heath



216 Flaxen

769 Terra



256 Reed

774 Batik



559 Everest

775 Plateau




564 Carbon

5012 Cinders




568 Sparrow

5013 Shoreline

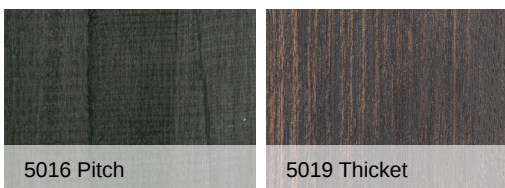

5016 Pitch

5019 Thicket

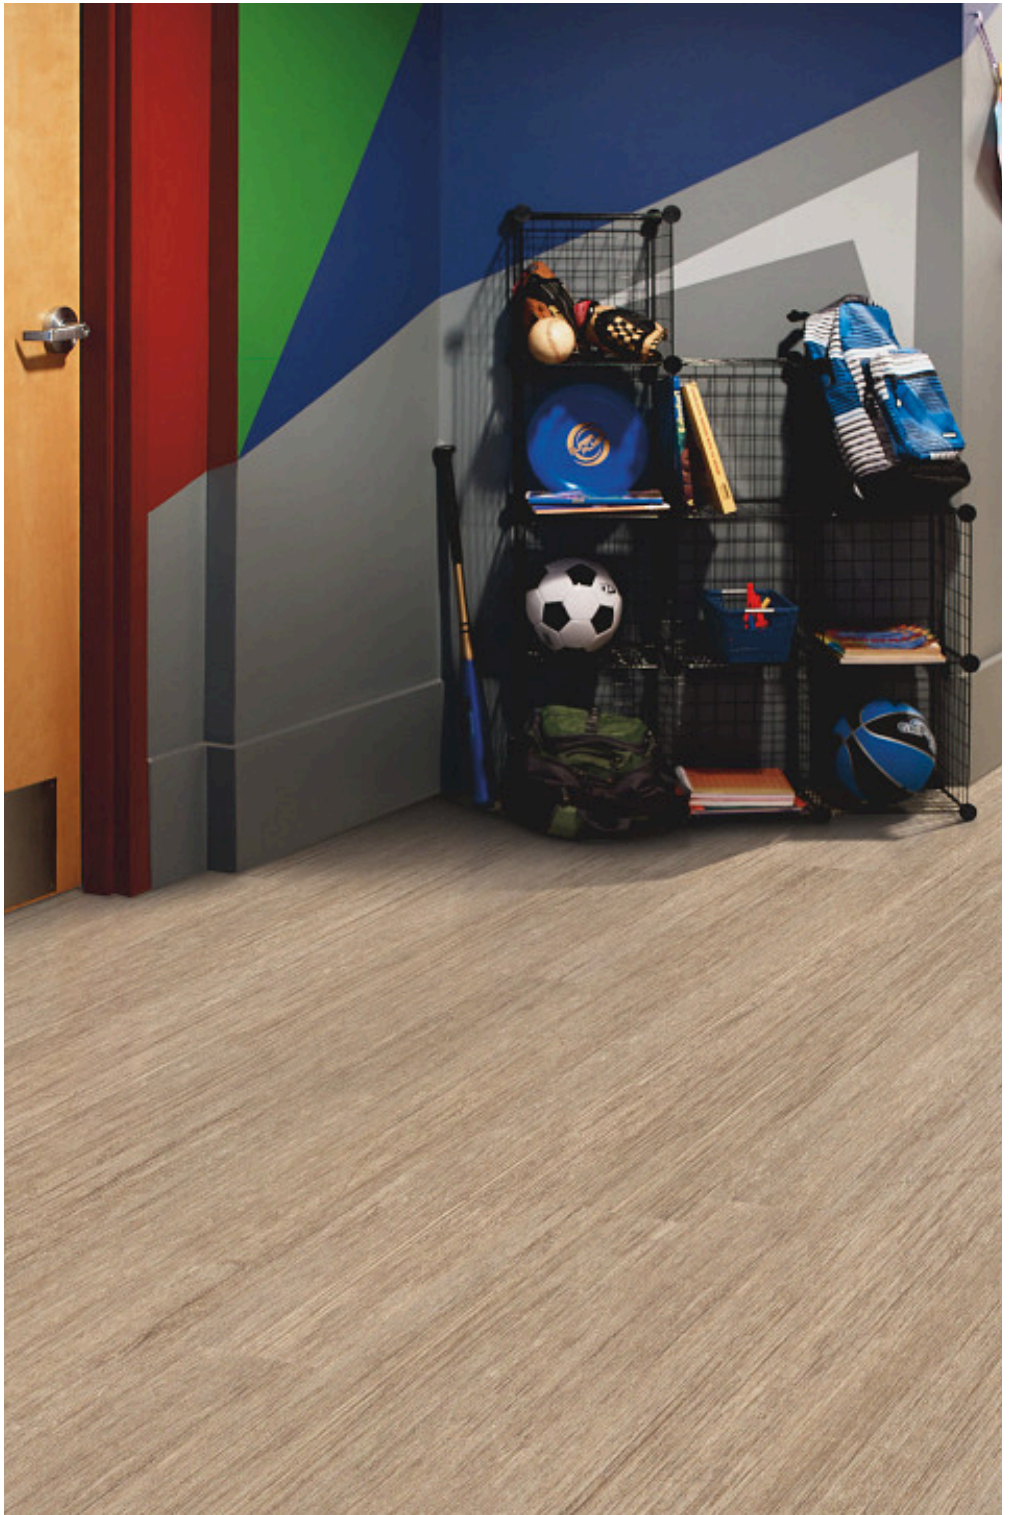

216 Flaxen



7003 Cloves

7004 Bronzite

7007 Corten


7008 Sweetgum

Style Name	Symbiotic 20	
Style Number	5M303	
Construction	High Performance Luxury Vinyl Tile	
Class / ASTM F1700	Class III Printed Film Vinyl Tile, Type B (embossed)	
Finish	ExoGuard+®	
	U.S.	Metric
Nominal Dimensions	6 in w, 48 in l	15 cm w, 122 cm l
Actual Dimensions	5.96 in w, 48 in l	15.14 cm w, 121.92 cm l
Wear Layer Thickness	20 mil (0.02 in)	0.51 mm
Overall Thickness	0.098 in	2.5 mm
Installation	Direct Glue	
Recommended / Required Adhesive	4200(7015M 4G, 7005M 1G), S150(5125M), 2200 (7025M 4G, 7035M 1G) or 4252 (7765M)	

Packaging

Pieces per box	21 pcs	
Area per box	41.72 sq ft	3.88 sq m
Weight per box	35.44 lbs	16.08 kg

Recommended Installation Method

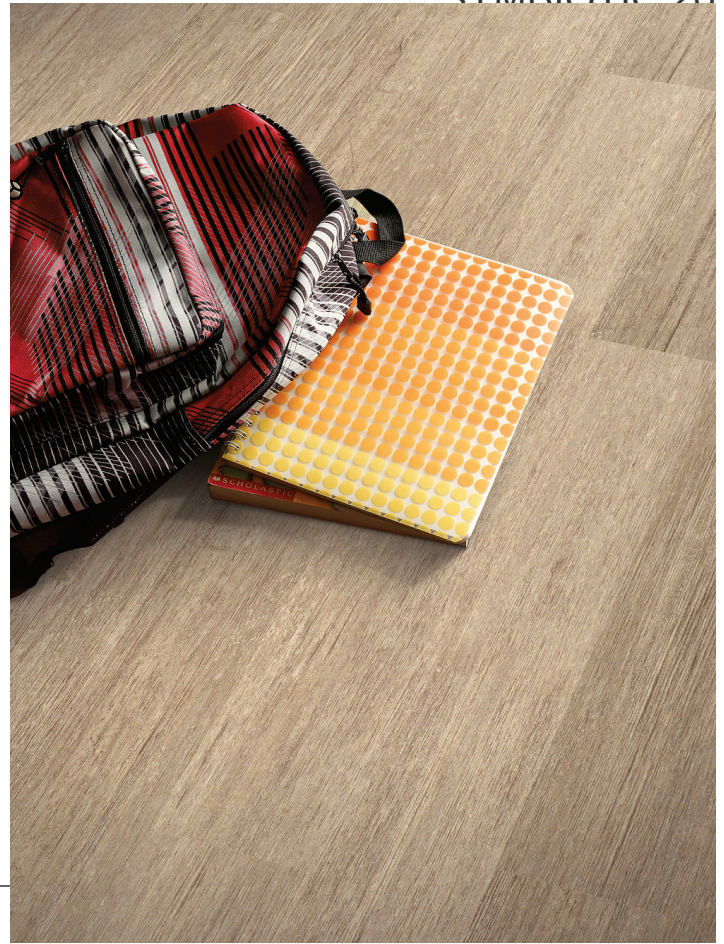

Performance Testing

Static Load (ASTM F970)	Passes (Modified), 1500 PSI
Residual Indentation (ASTM F1914)	Passes
Resistance to Heat (ASTM F1514)	Passes
Resistance to Light (ASTM F1515)	Passes
Resistance to Chemicals (ASTM F925)	Passes
Radiant Panel (ASTM E648)	Passes, Class I
Slip Resistance (ASTM D2047)	ADA compliant

Test Reports may be included or listed by the manufacturing/inventory style number as opposed to the noted selling style number.

Warranties


Commercial Limited Underbed Bond Warranty S150/4151/LokWorx+ Resilient Resilient 15 Year Commercial Limited Warranty

Environmental



Indoor Air Quality	FloorScore® Certified
Recycled Content	Pre-consumer - 30%, Post-consumer - 0%




C:\Users\miken\Horizon Architecture - Documents\Projects\General Projects\G25-004 TMVC Structural Evaluation\1 - Model and Design\Toolesboro Indian Mounds.pln

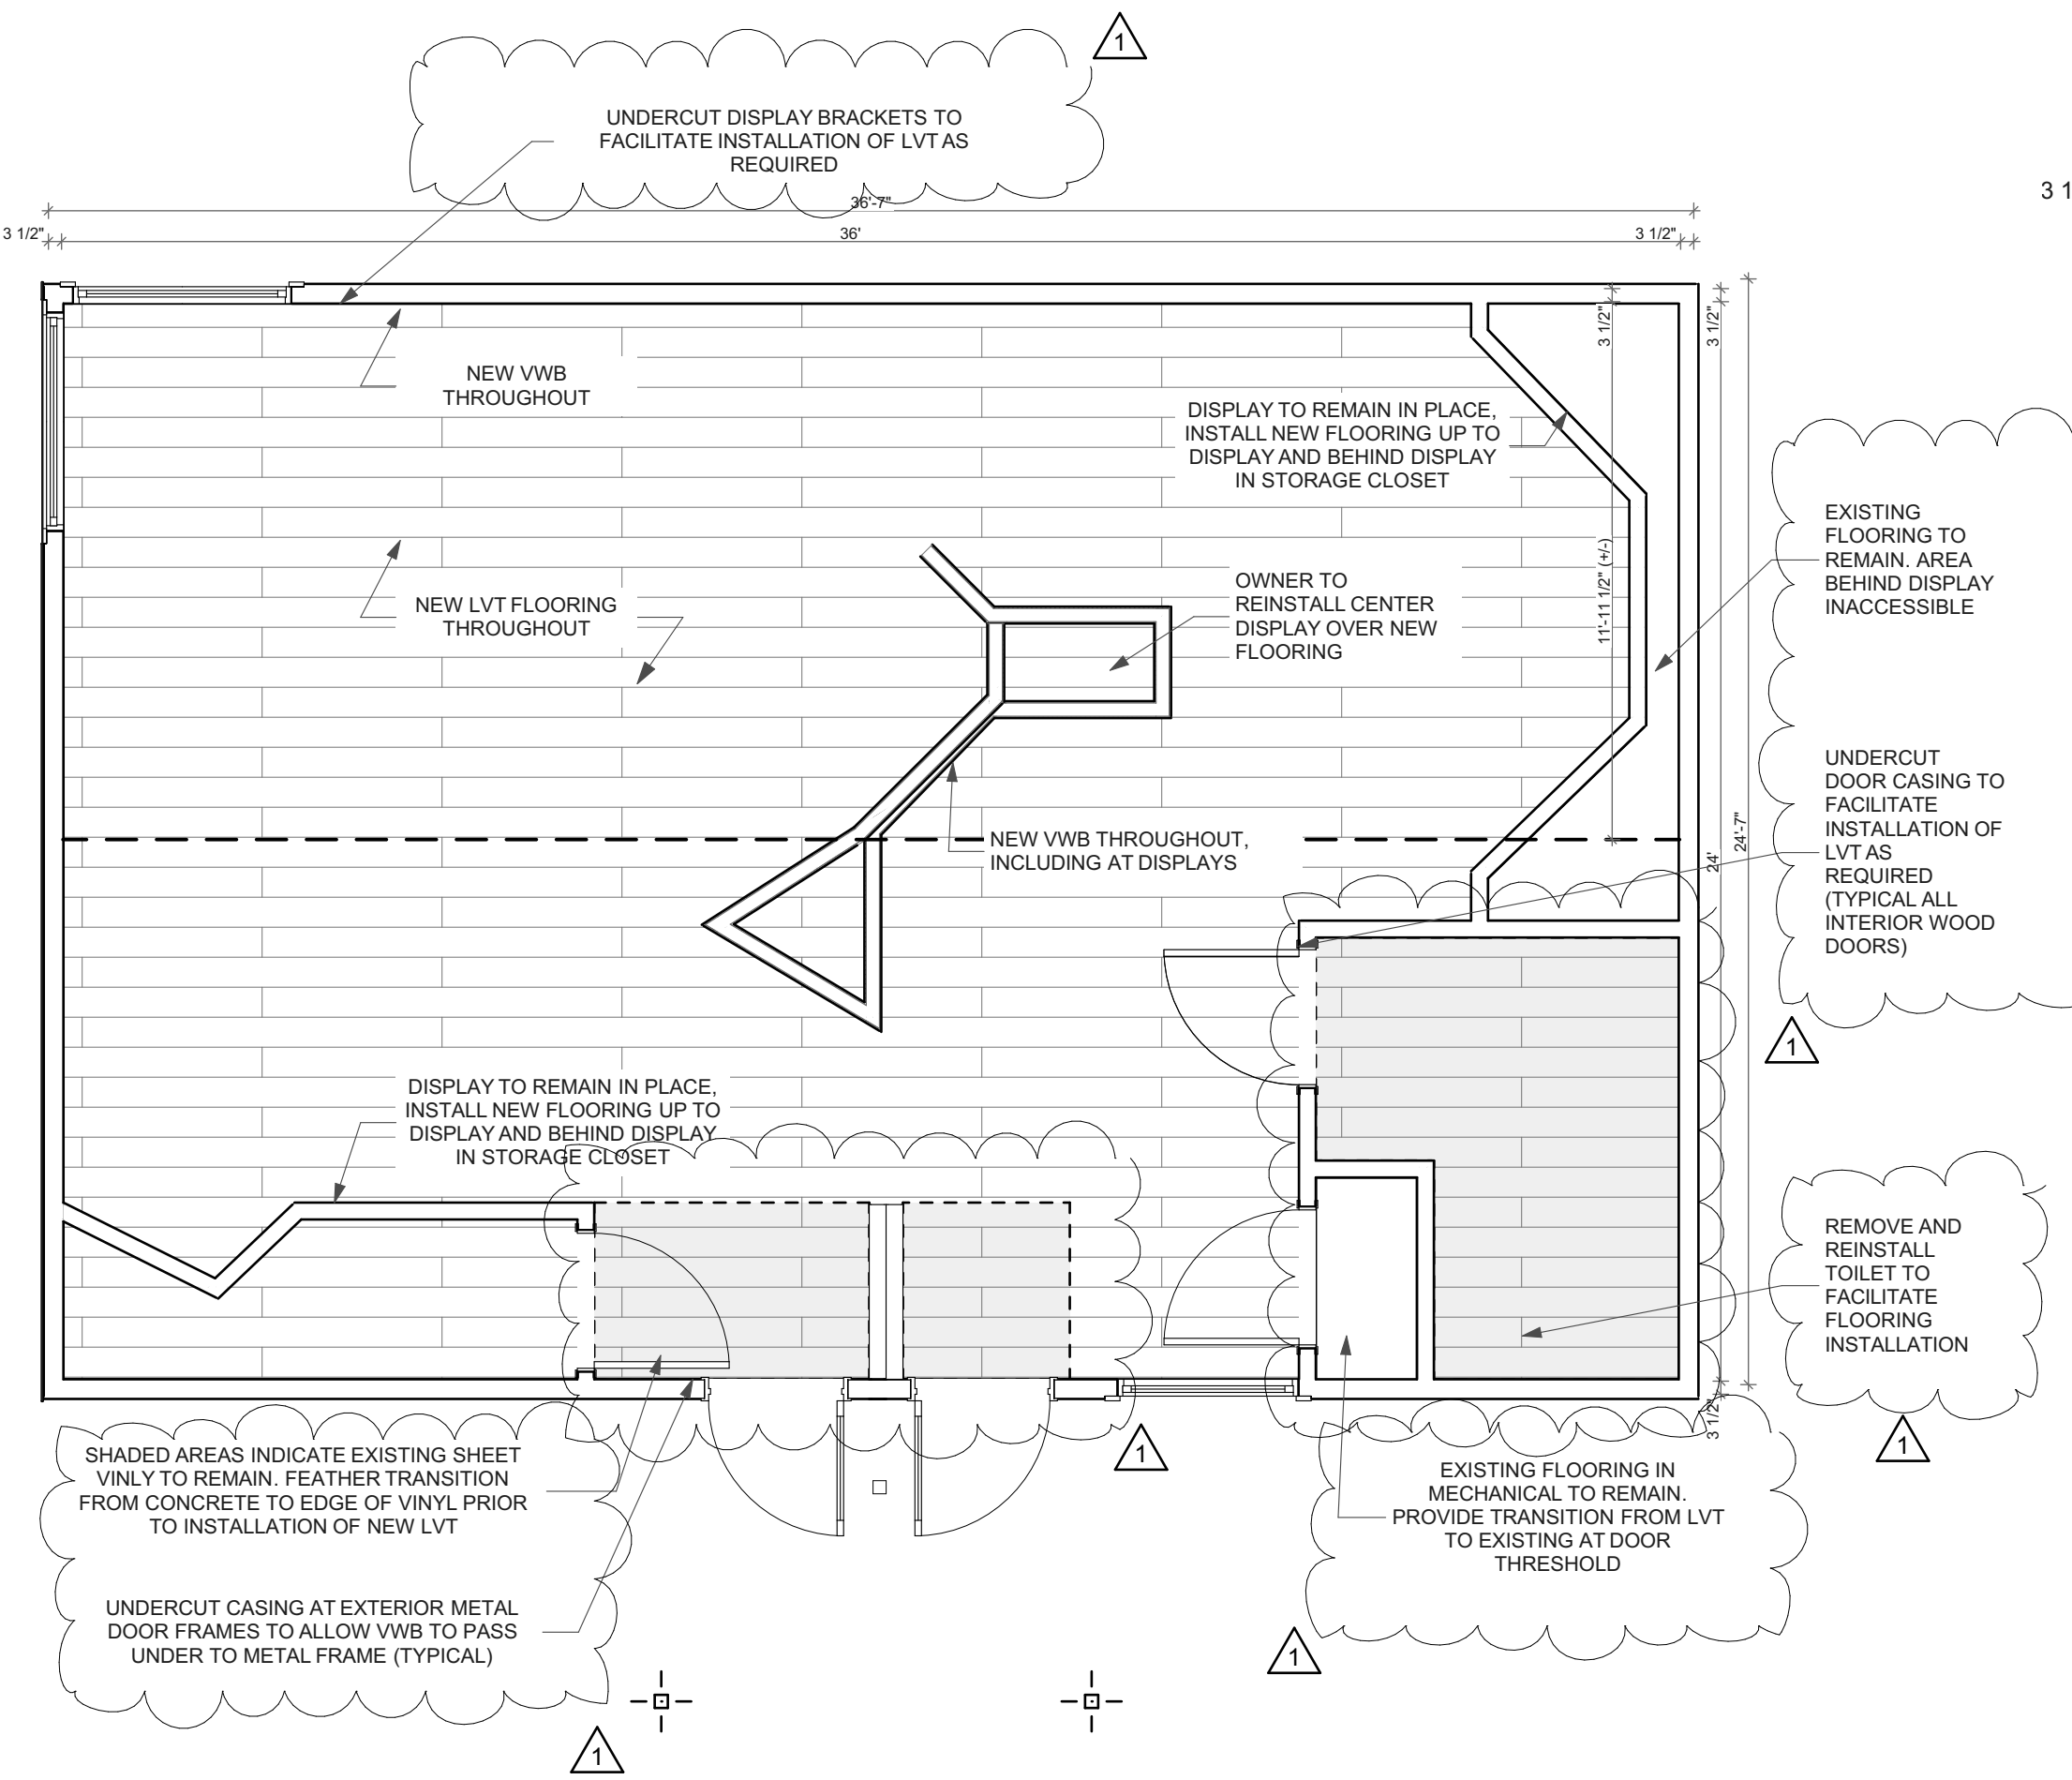



2 FINISH PLAN
SCALE: 1/4" = 1'-0"

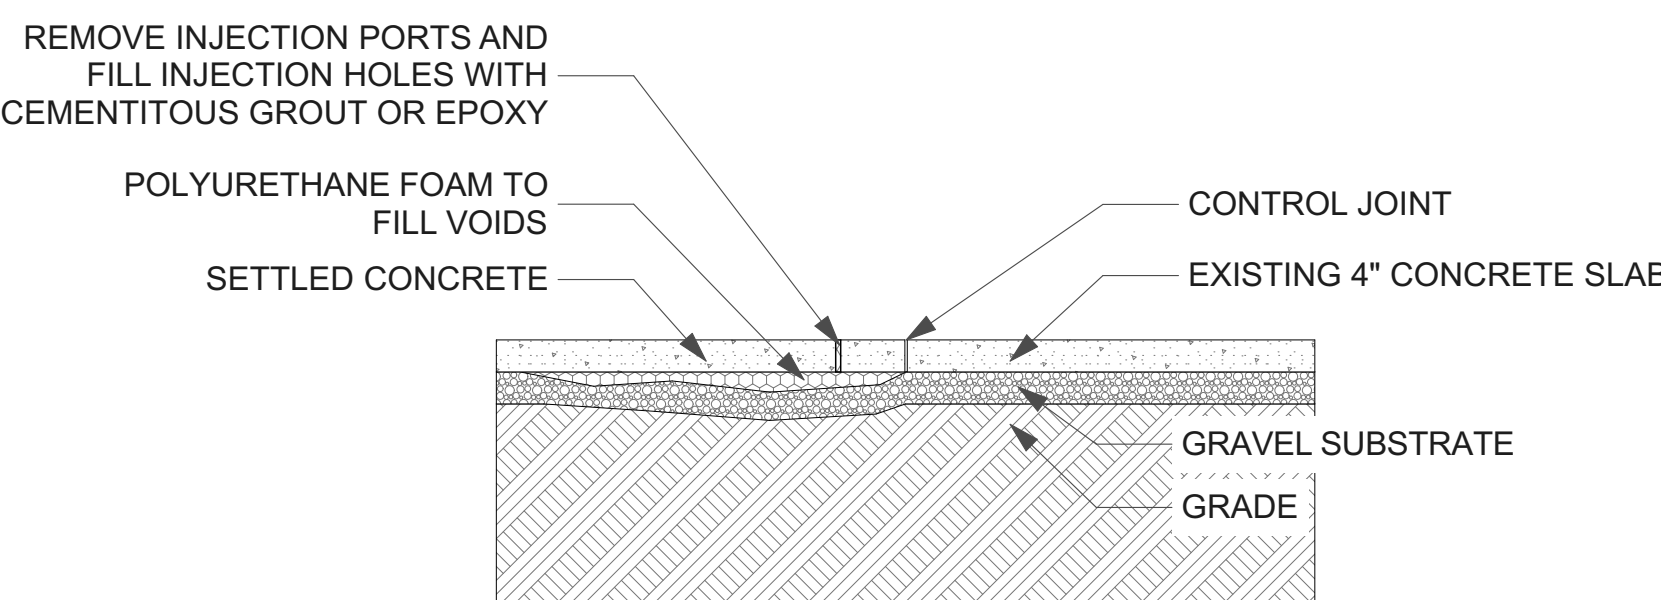 

3 POLY FOAM JACKING SECTION
SCALE: 1/2" = 1'-0"

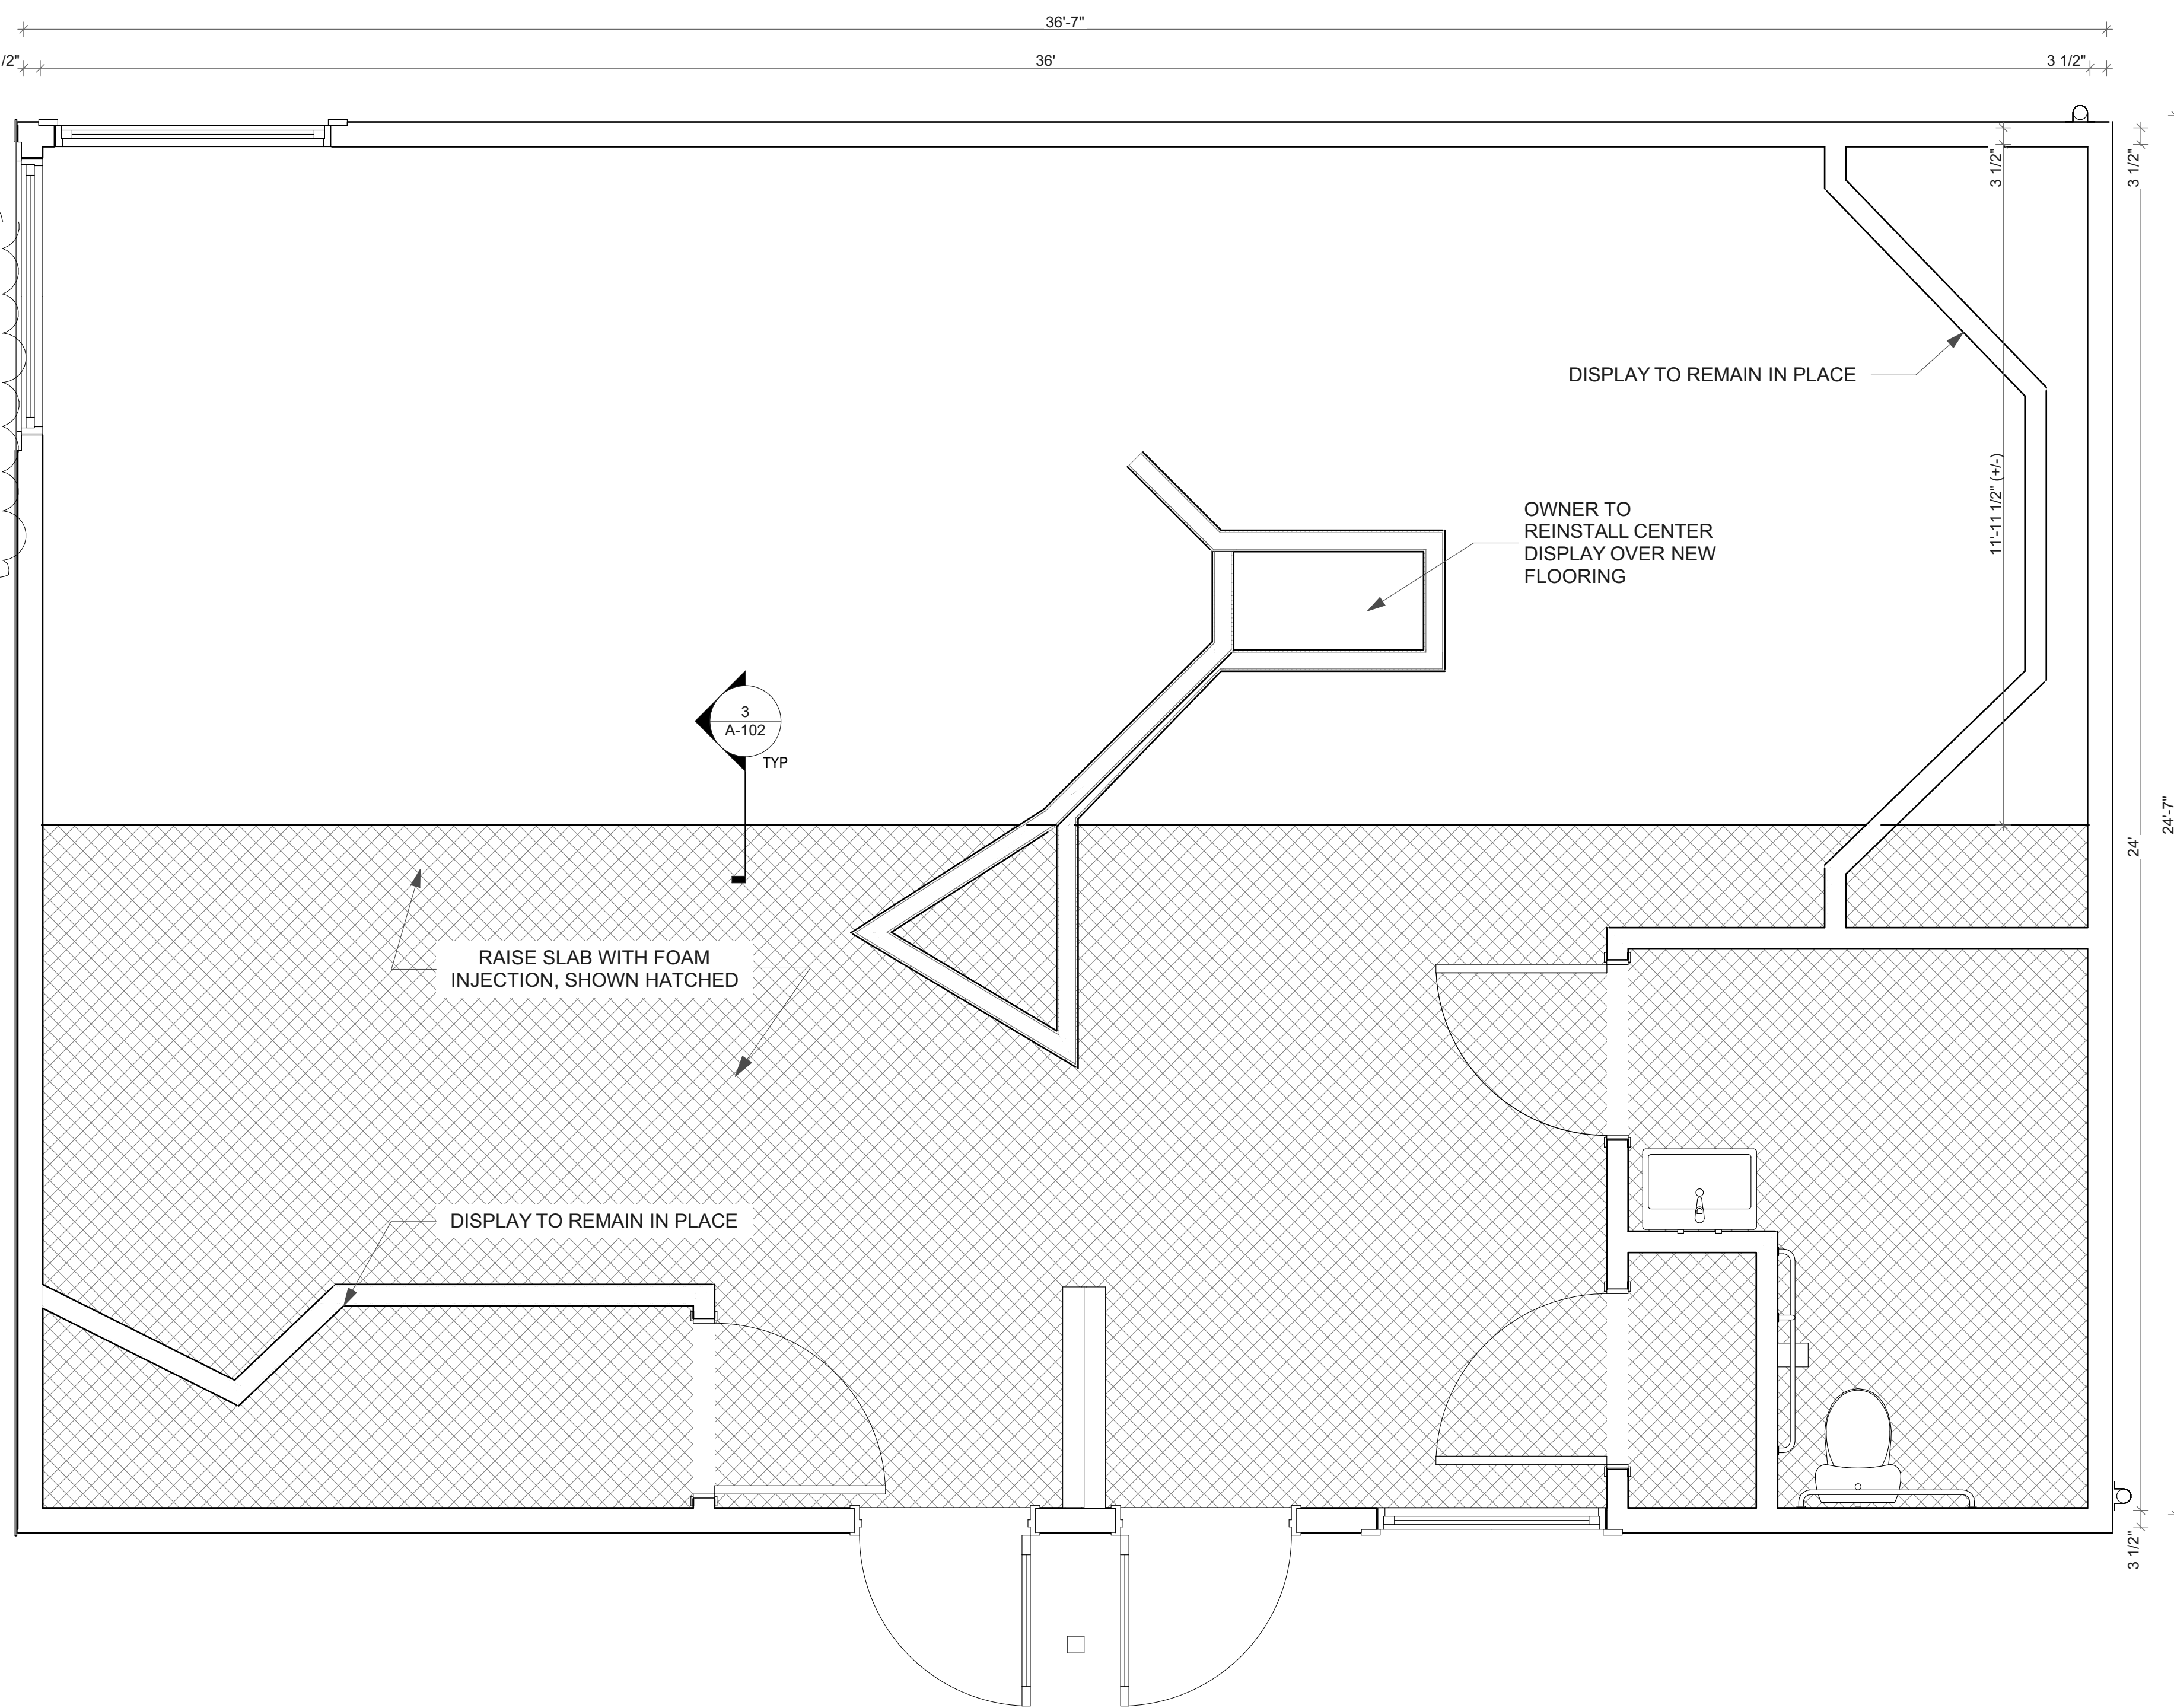

1 FLOOR PLAN
SCALE: 1/2" = 1'-0"

 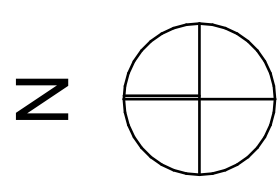

CONSTRUCTION DOCUMENTS - 100% CD ISSUED FOR BIDDING



DAS 9465.00 TMVC FLOOR SLAB REPAIR

6568 TOOLESBORO AVE HWY 99
WAPELLO, IA 52653

MARK	DATE	DESCRIPTION
3/25/2026		

PROJECT NO: **G25-004**
DATE: **3/15/2026**
DRAWN BY: **LM**
COPYRIGHT

SHEET TITLE
FLOOR PLANS

A-102