




Proposed New Building Site

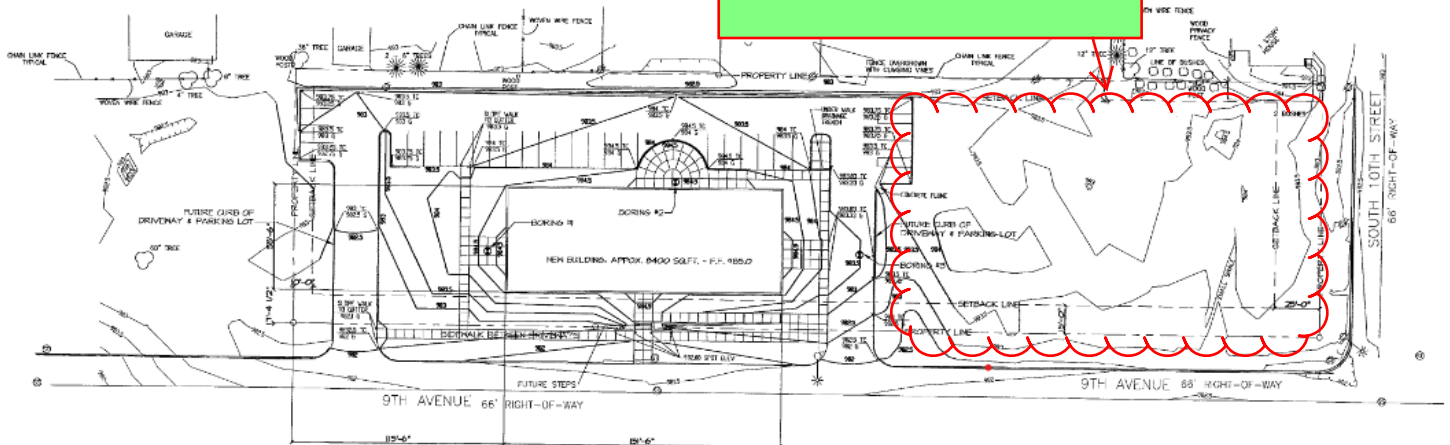

LEGEND:
 PROPERTY LINE ———
 SETBACK LINE - - -
 NEW CONTOURS ———
 EXISTING CONTOURS ———
 DEPRESSION CONTOURS ———
 BORING HOLES LOCATION

SITE GRADING PLAN
 SCALE: 1" = 30'-0"
 SCALE: 1" = 30'

LEGEND:
 * — LIGHT POLE
 — POWER POLE
 C — CUY ANCHOR
 — GAS LINE
 — W — WATER LINE
 — SS — SANITARY SEWER LINE
 — ST — STORM SEWER LINE
 — OHP — OVER HEAD POWER
 — SANITARY SEWER MANHOLE
 — STORM SEWER MANHOLE
 — DECIDUOUS TREE
 — APPROXIMATE DIAMETER NOTED
 — CONIFER TREE
 — APPROXIMATE DIAMETER NOTED
 TC — TOP OF CURB ELEVATION
 G — GUTTER BELOW CURB ELEVATION

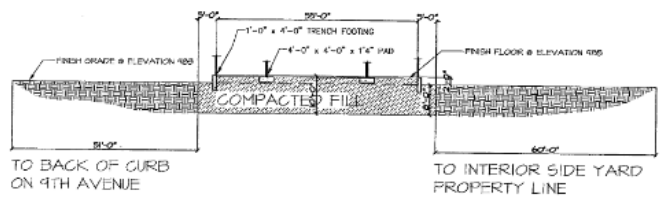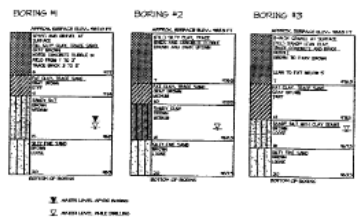

BUILDING CROSS-SECTION
 SCALE: 1" = 15'-0"

The portion of the technical submission described below has been prepared under the direct supervision and control of the undersigned.
ROBERT H. NURGIN
 Licensed Professional Engineer
 State of Iowa
 No. 11120
 Date of Issuance: 11/20
 Page(s) of sheets covered by this seal: 1/10
 Date of Issuance: _____

