



**Project Title: BUILDING 102**  
**IOWA AIR NATIONAL GUARD BASE**  
**DES MOINES INTERNATIONAL AIRPORT**  
**3100 MCKINLEY AVENUE**  
**DES MOINES, IOWA**


Sheet Title:

Date: 03/07/2019  
Drawing By: SJS  
Approved:  
Revised:

Project Number:

Sheet:

**A-1**

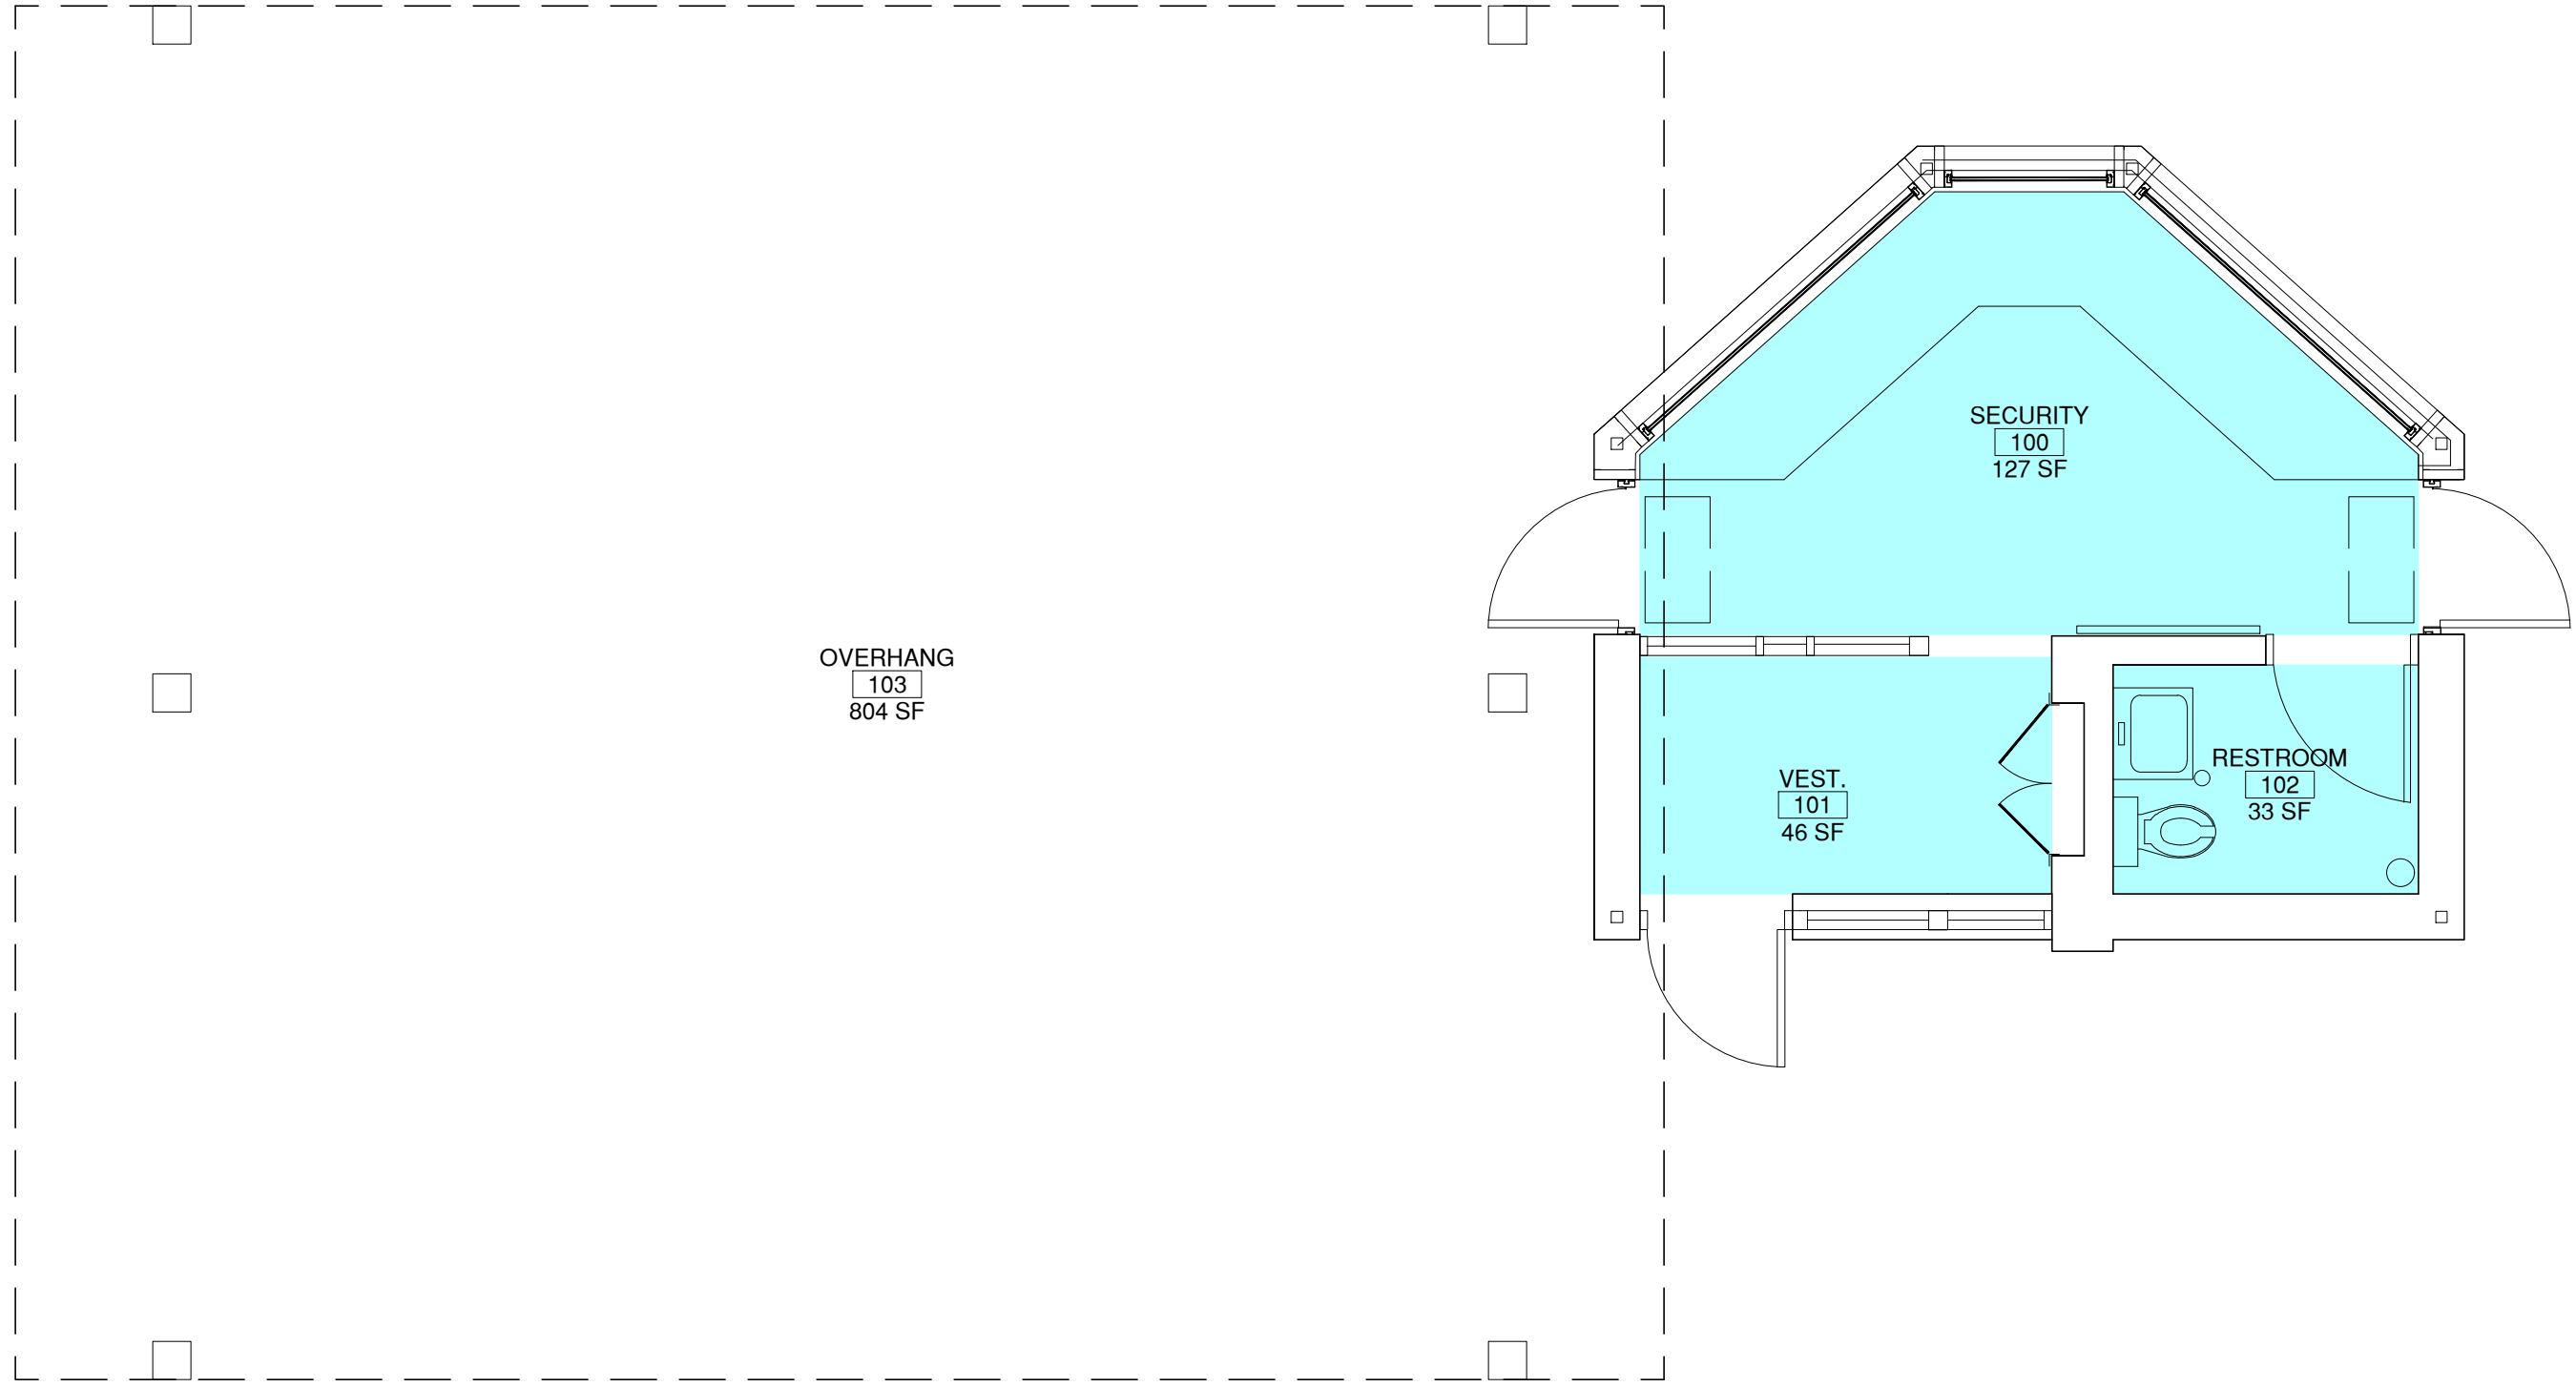


OVERHANG  
103  
804 SF

SECURITY  
100  
127 SF

VEST.  
101  
46 SF

RESTROOM  
102  
33 SF

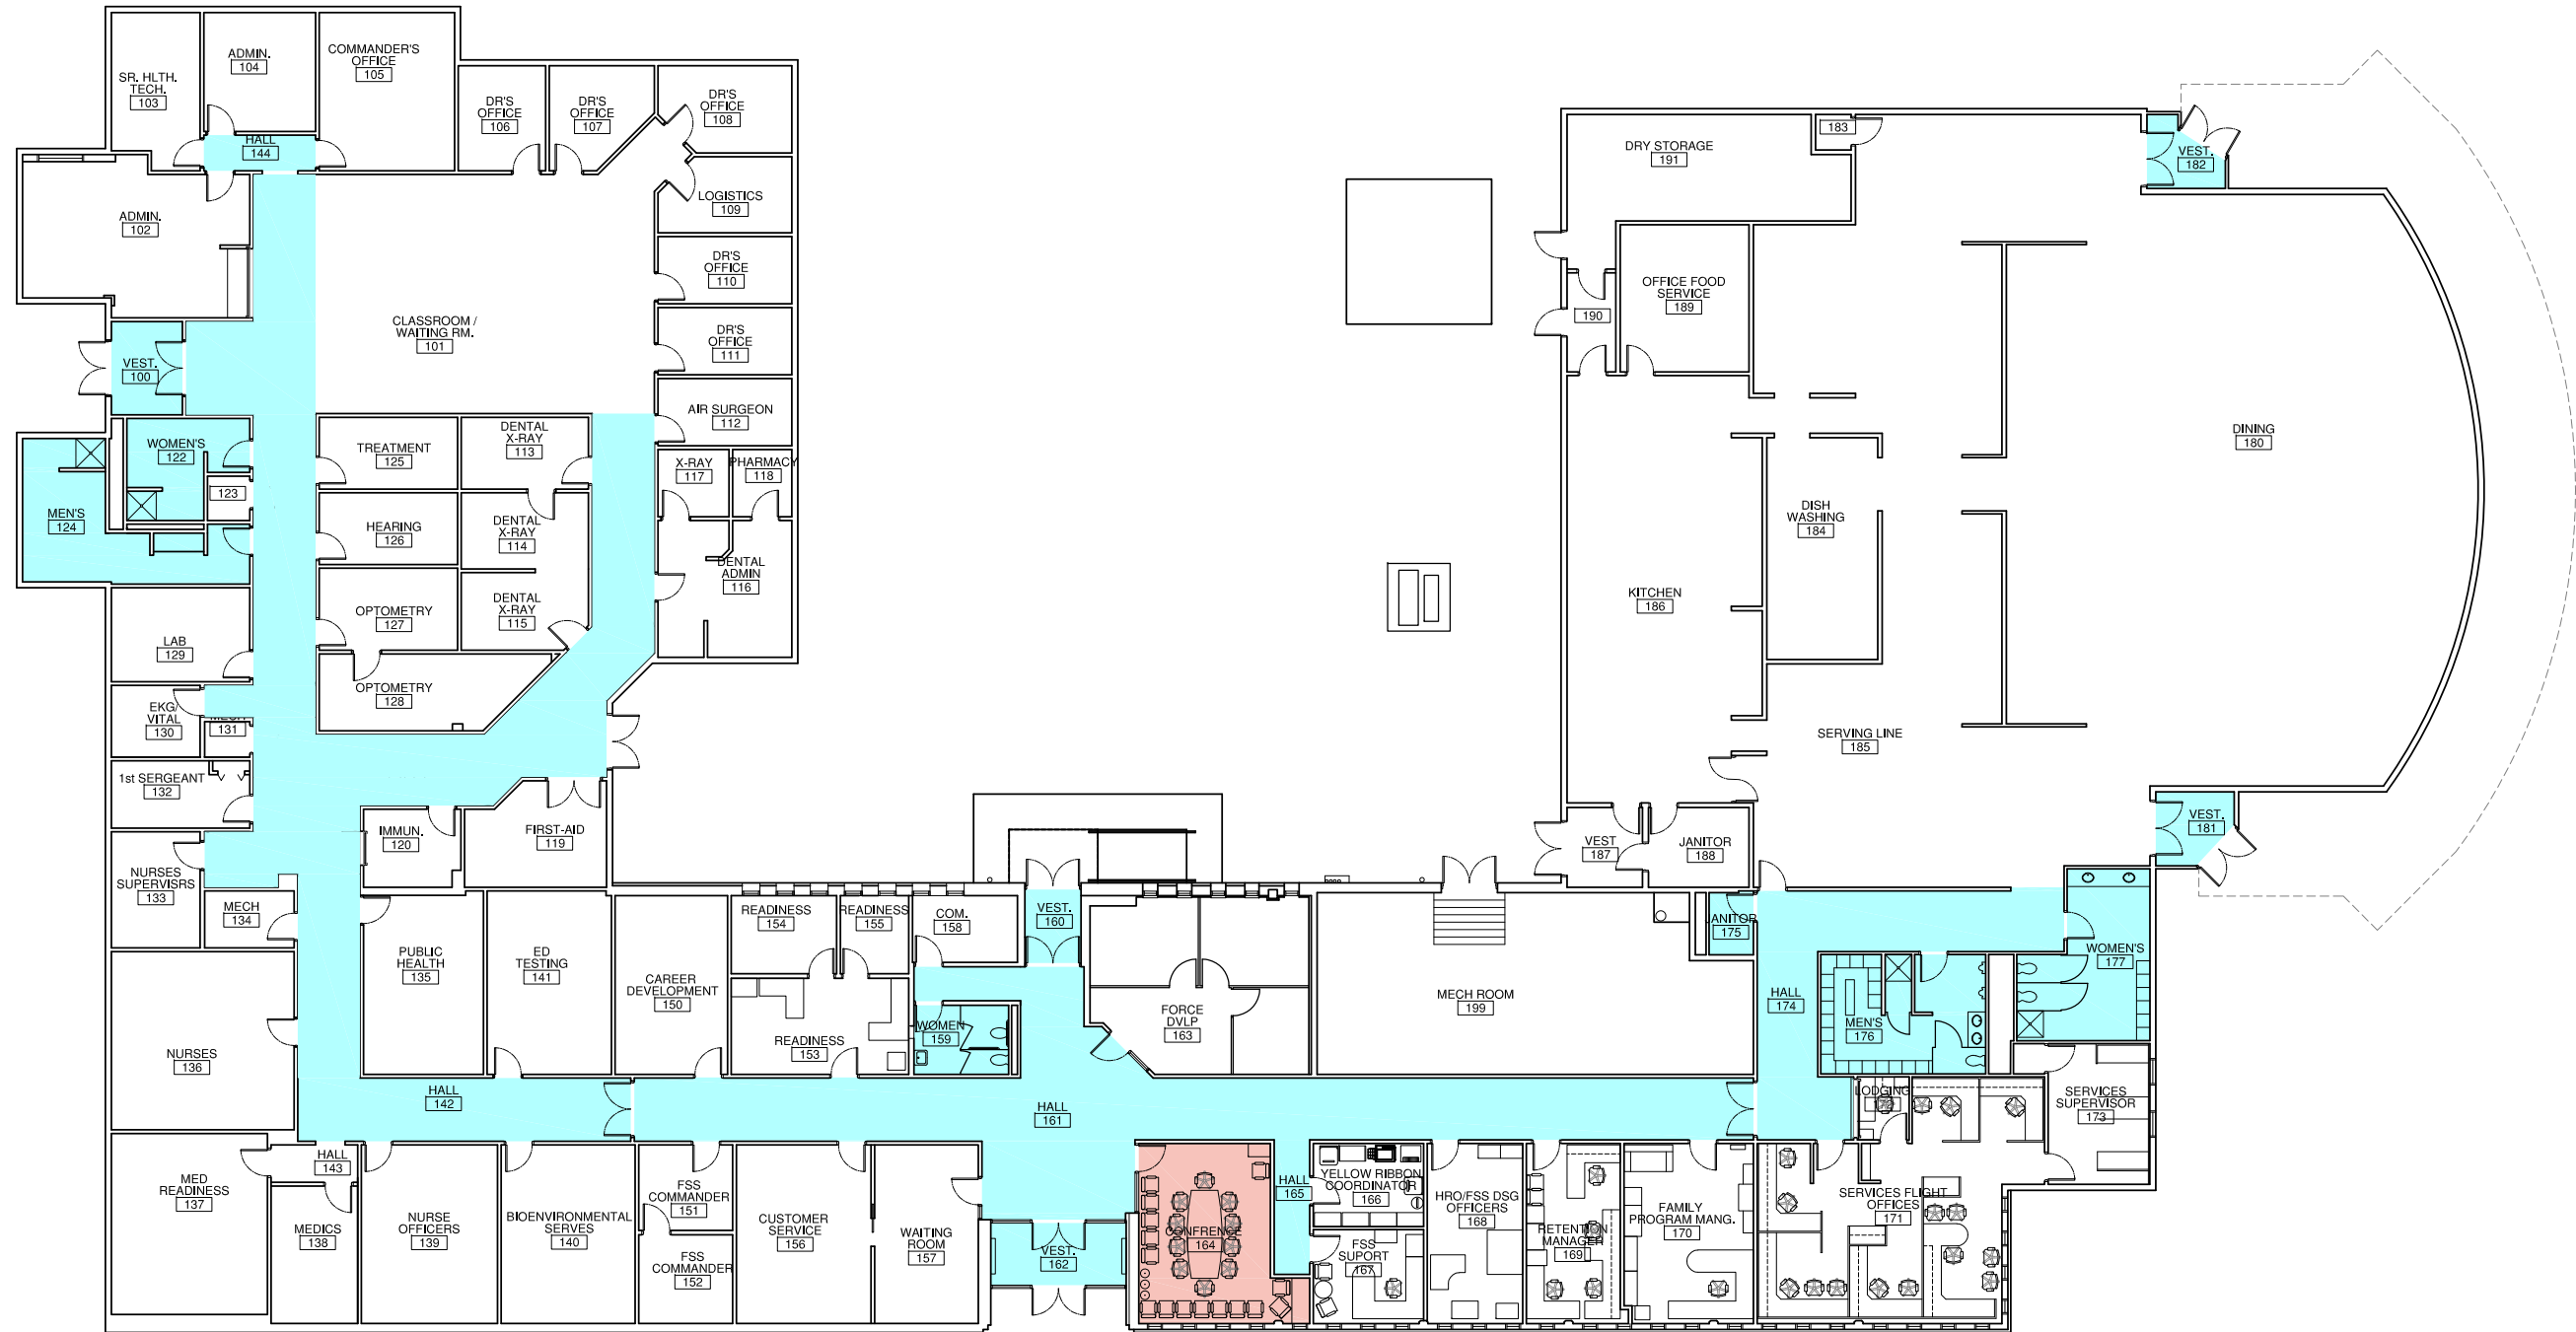

**Project Title: BUILDING 110**  
**IOWA AIR NATIONAL GUARD BASE**  
**DES MOINES INTERNATIONAL AIRPORT**  
**3100 MCKINLEY AVENUE**  
**DES MOINES, IOWA**


**Sheet Title:**

Date: 9/21/2022  
 Drawing By: SJS  
 Approved:  
 Revised:

Project Number:


Sheet:

**A-1**

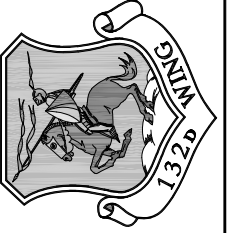

**1 FLOOR PLAN**  
 SCALE: 3/32" = 1'-0"



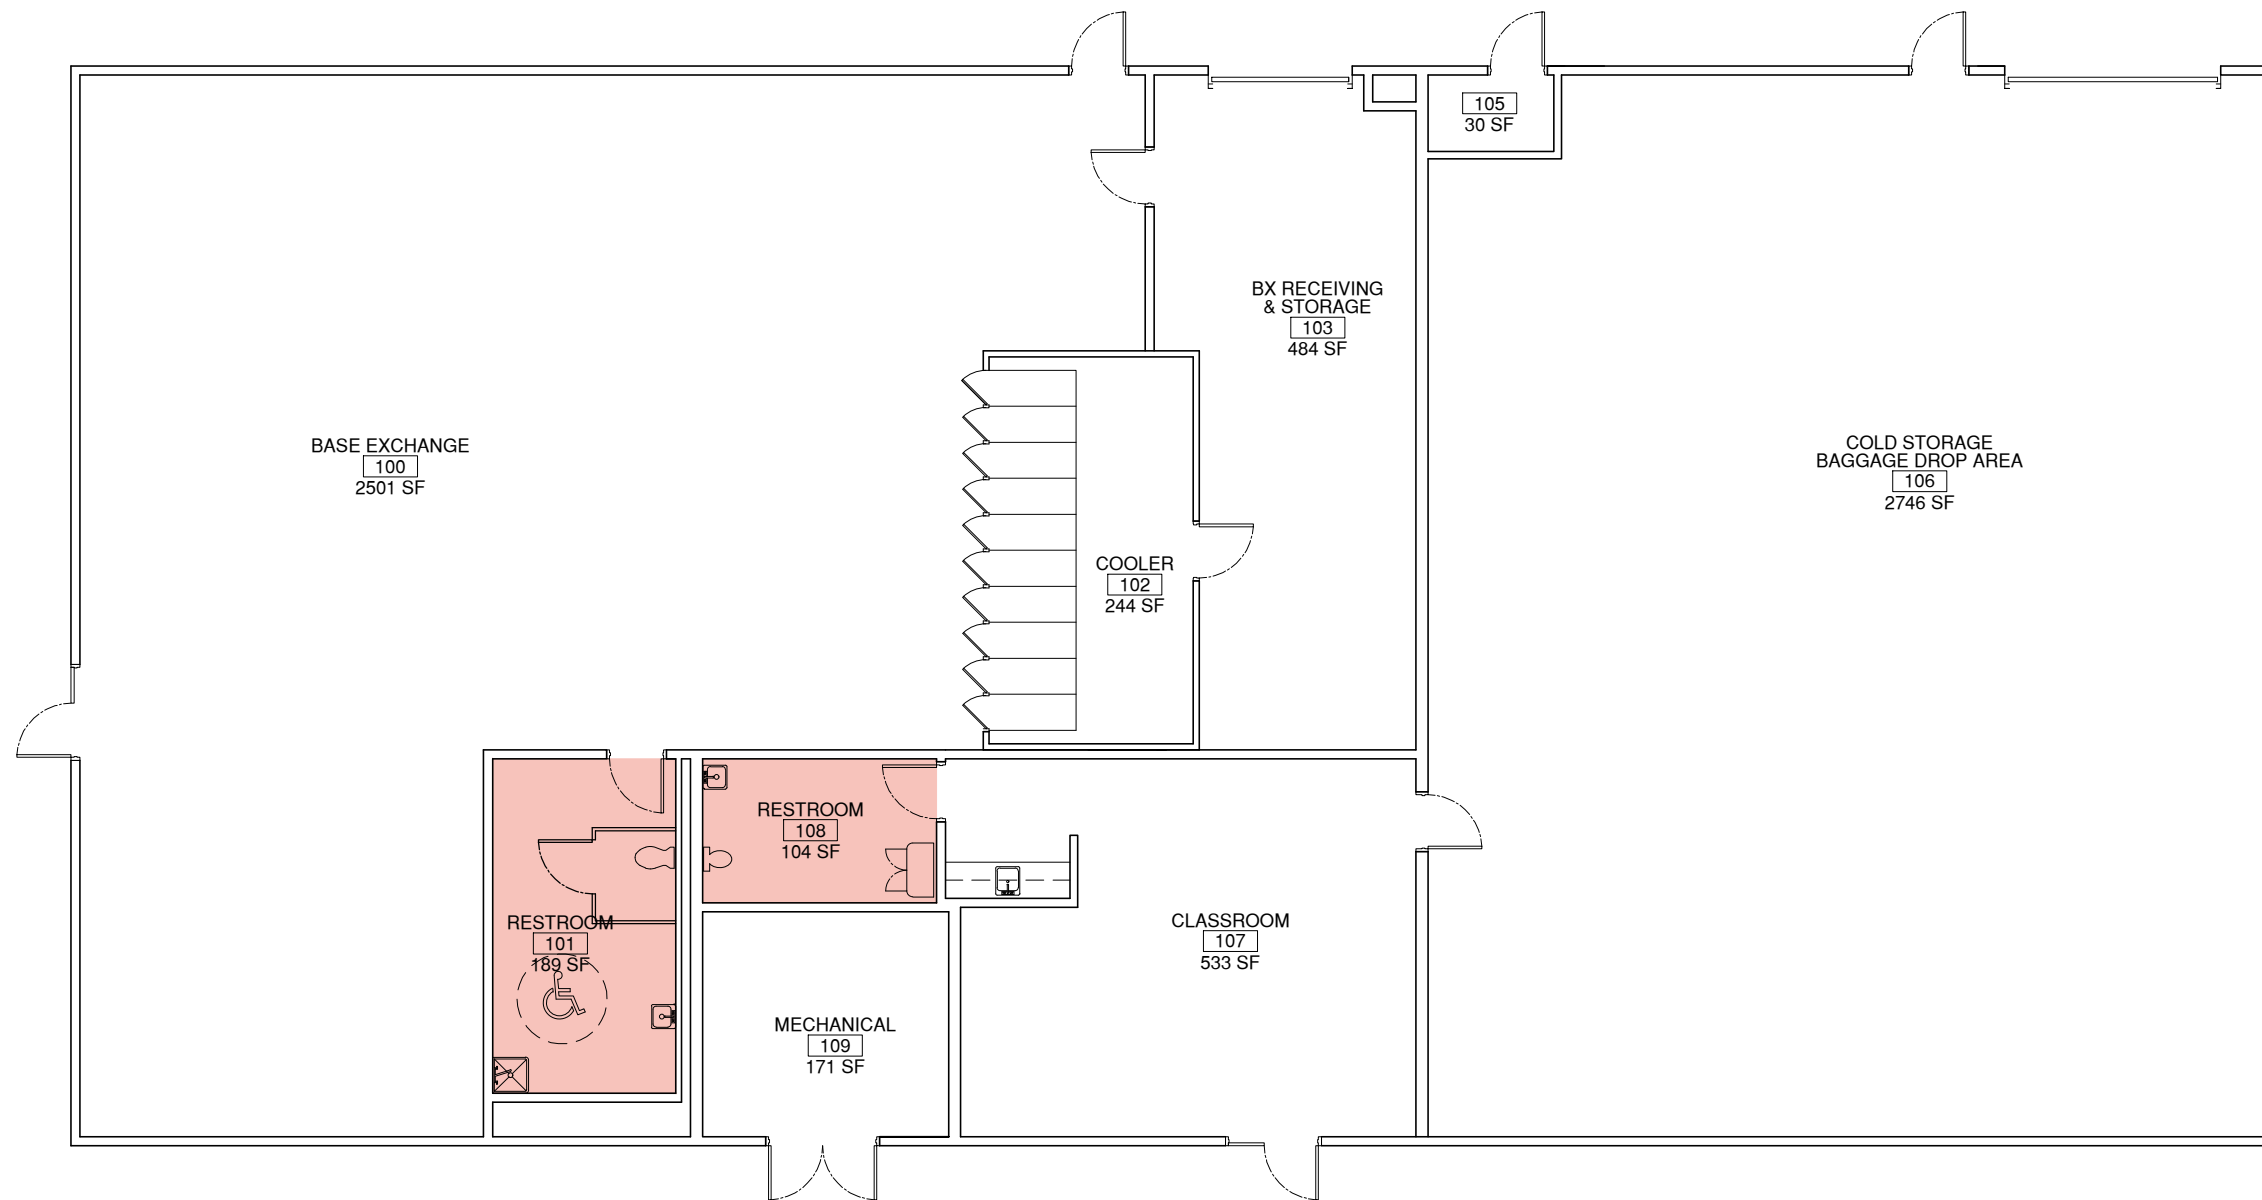

1 FLOOR PLAN  
SCALE: 3/16" = 1'-0"



**Project Title: BUILDING 132**  
**IOWA AIR NATIONAL GUARD BASE**  
**DES MOINES INTERNATIONAL AIRPORT**  
**3100 MCKINLEY AVENUE**  
**DES MOINES, IOWA**

Sheet Title:

Date: 9/21/2022  
 Drawing By: SJS  
 Approved:  
 Revised:

Project Number:

Sheet:

**A-1**







**Project Title: BUILDING 180  
DTCO**  
**IOWA AIR NATIONAL GUARD BASE  
DES MOINES INTERNATIONAL AIRPORT  
3100 MCKINLEY AVENUE  
DES MOINES, IOWA**


**Sheet Title: FLOOR PLAN**

Date: 09/21/2022  
 Drawing By: SJS  
 Approved:  
 Revised:

Project Number:  
 Sheet:

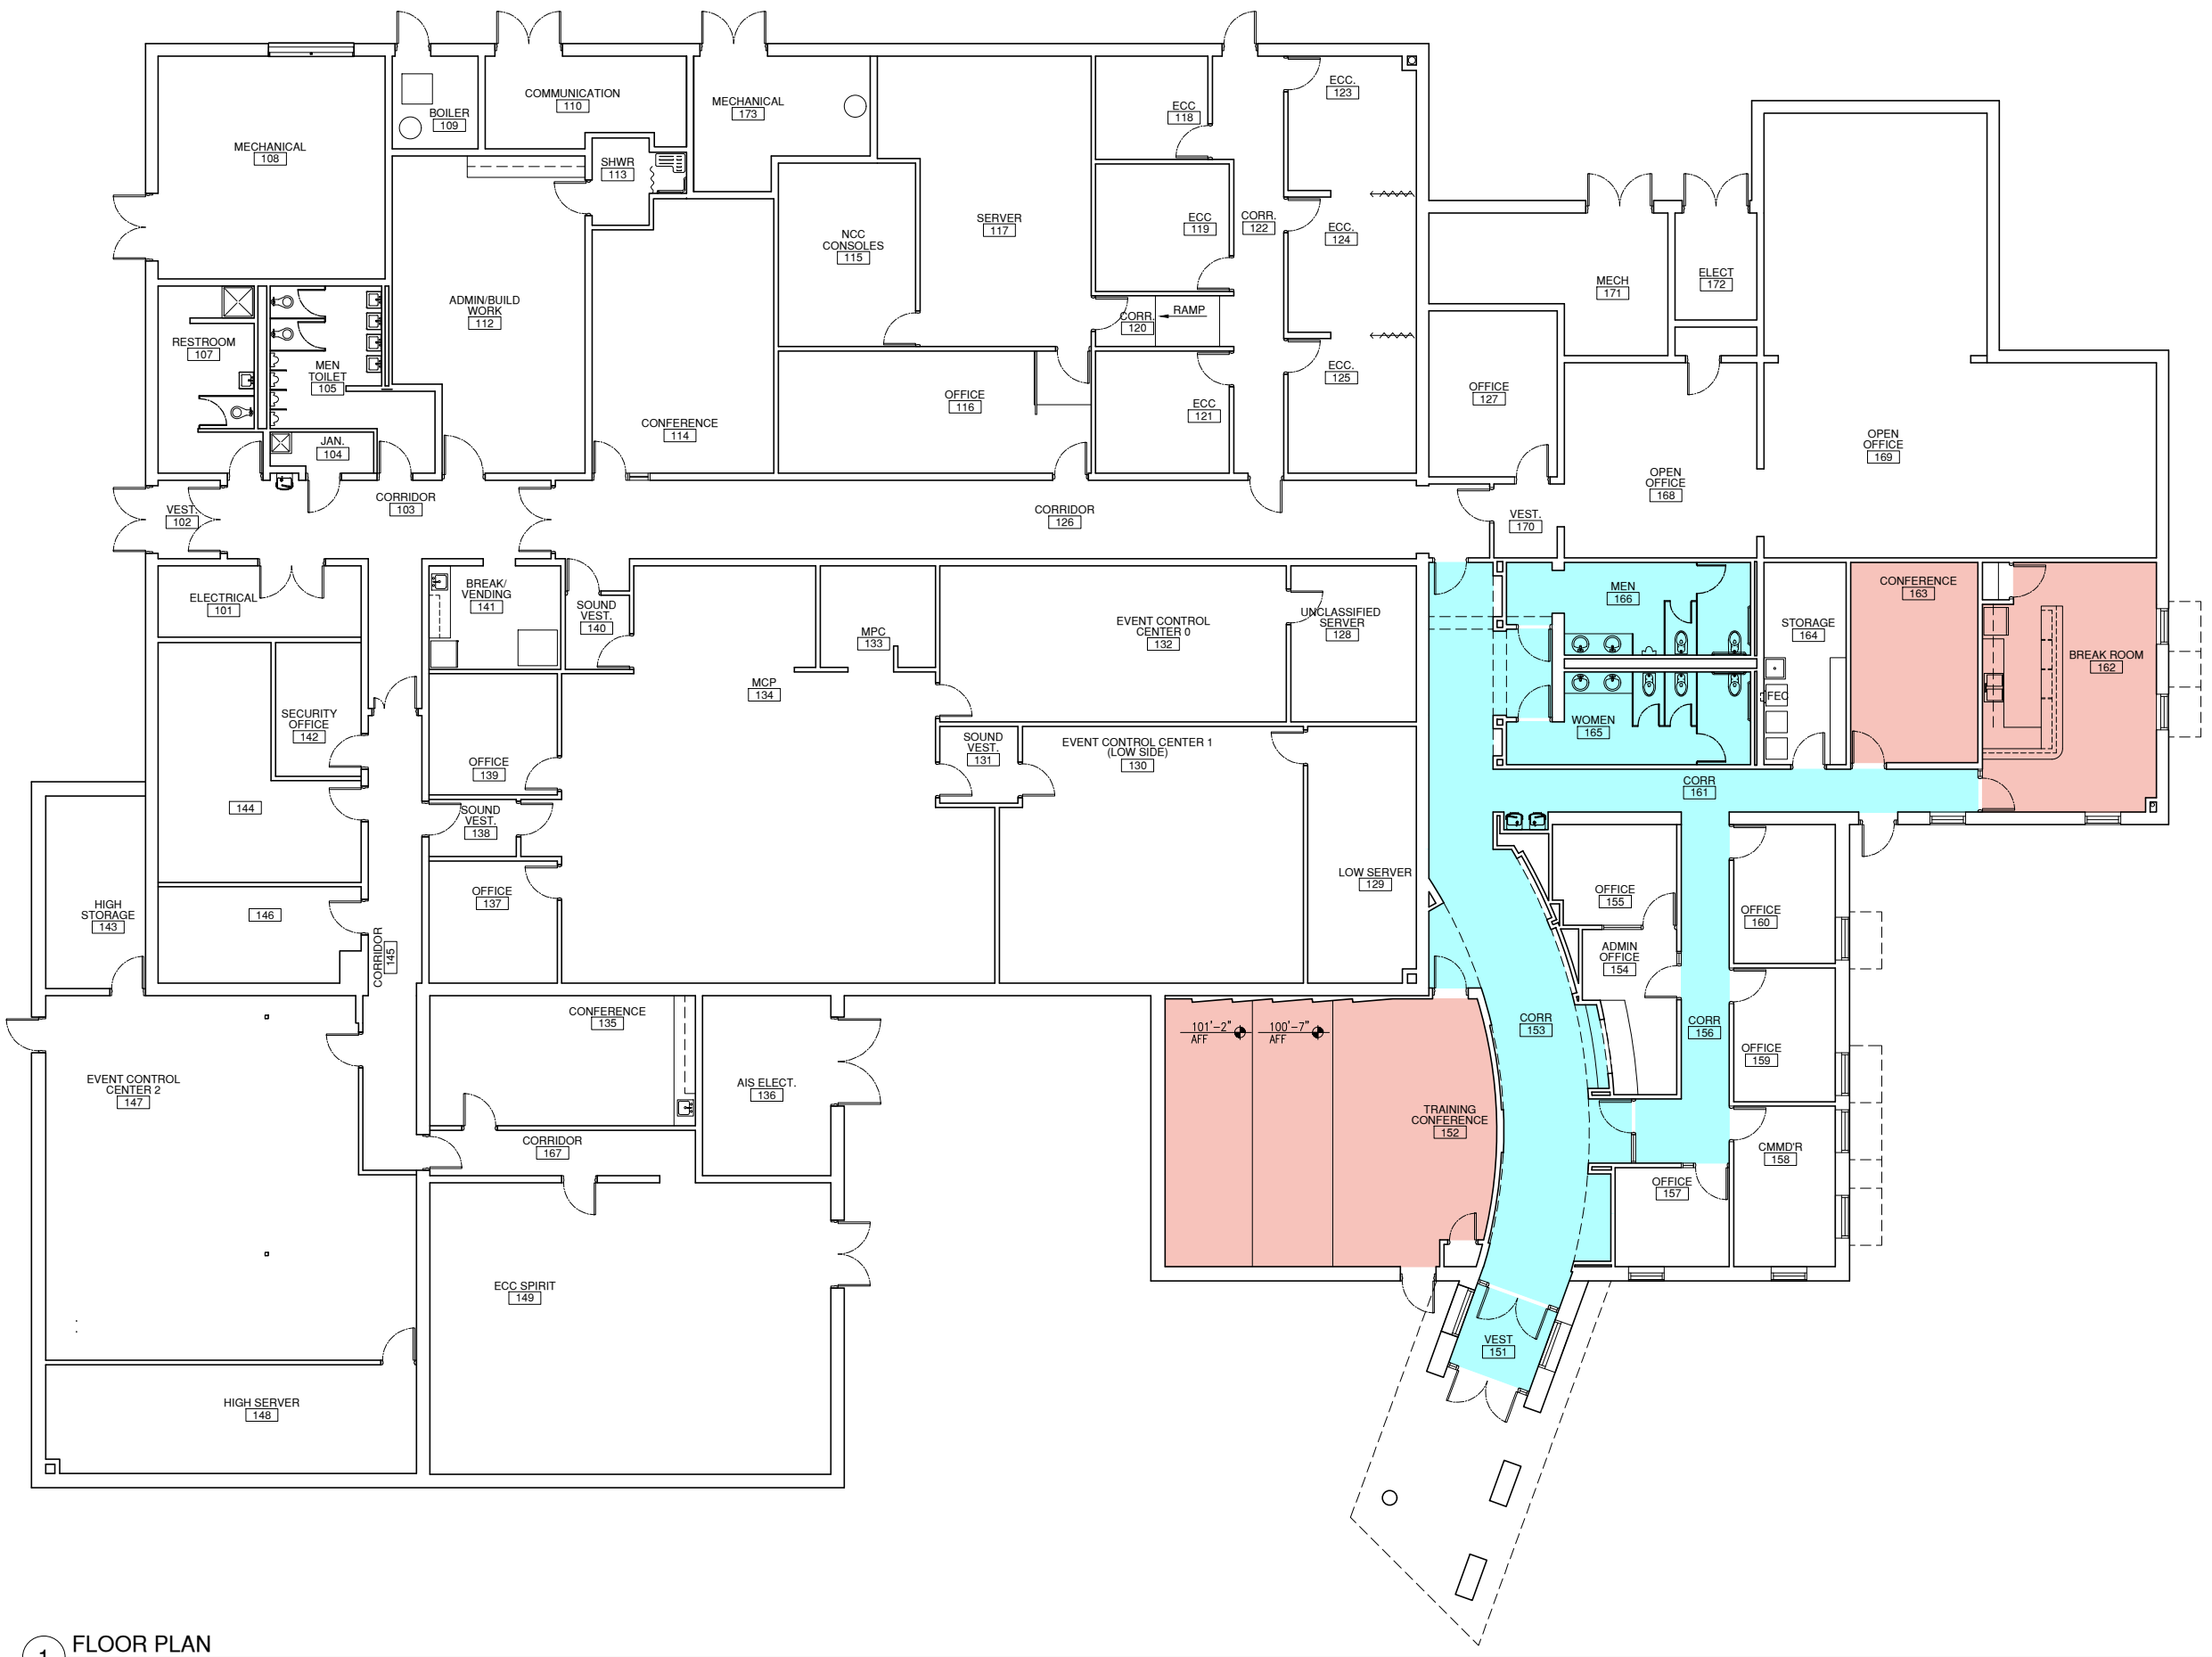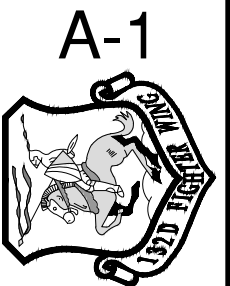

**1 FLOOR PLAN**  
 SCALE: 1/8" = 1'-0"

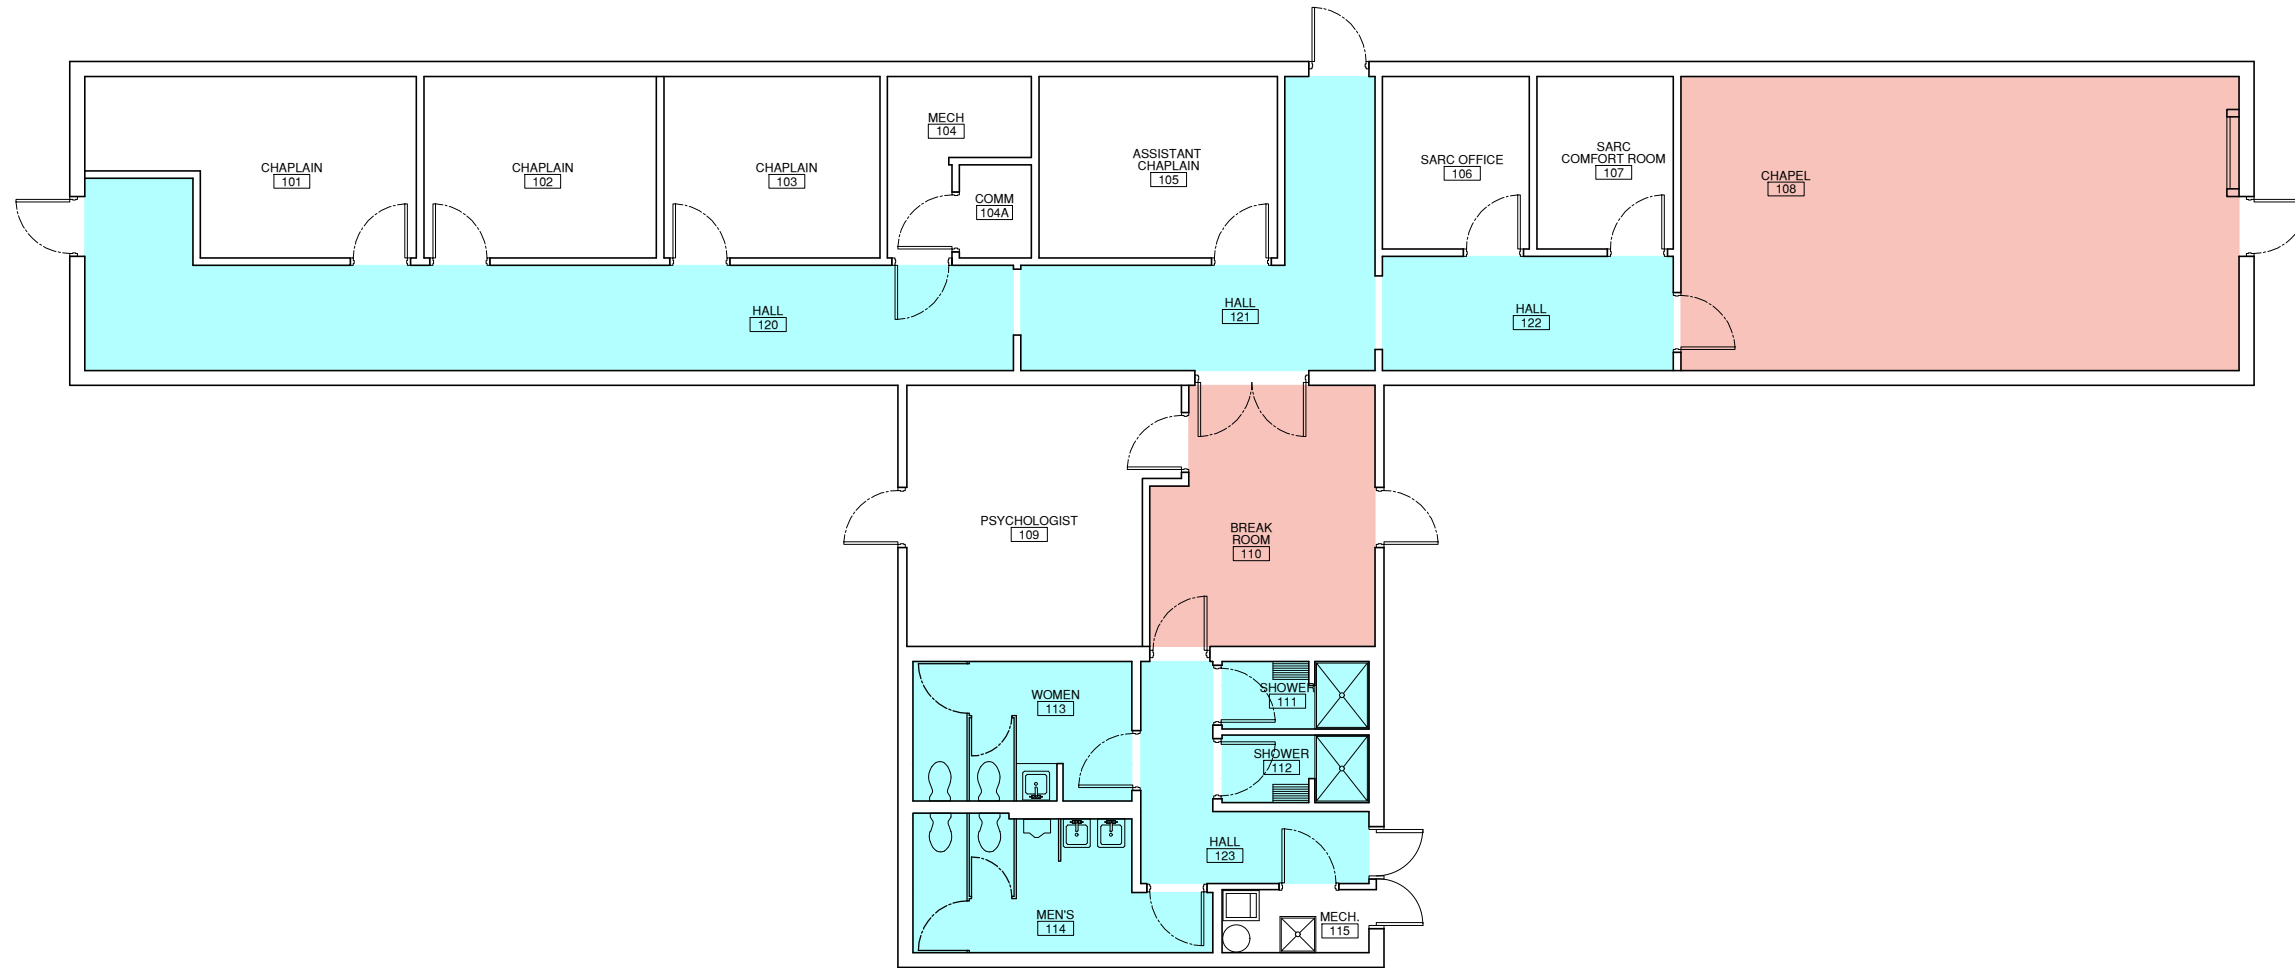


1 FLOOR PLAN  
SCALE: 3/16" = 1'-0"




Project Title: **BUILDING 231**  
**IOWA AIR NATIONAL GUARD BASE**  
**DES MOINES INTERNATIONAL AIRPORT**  
**3100 MCKINLEY AVENUE**  
**DES MOINES, IOWA**

Date: 9/22/2022  
 Drawing By: SJS  
 Approved:  
 Revised:  
 Project Number:  
 Sheet:

A-1

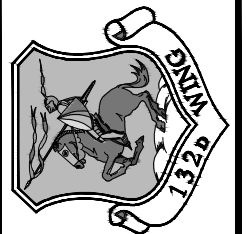

Sheet Title:

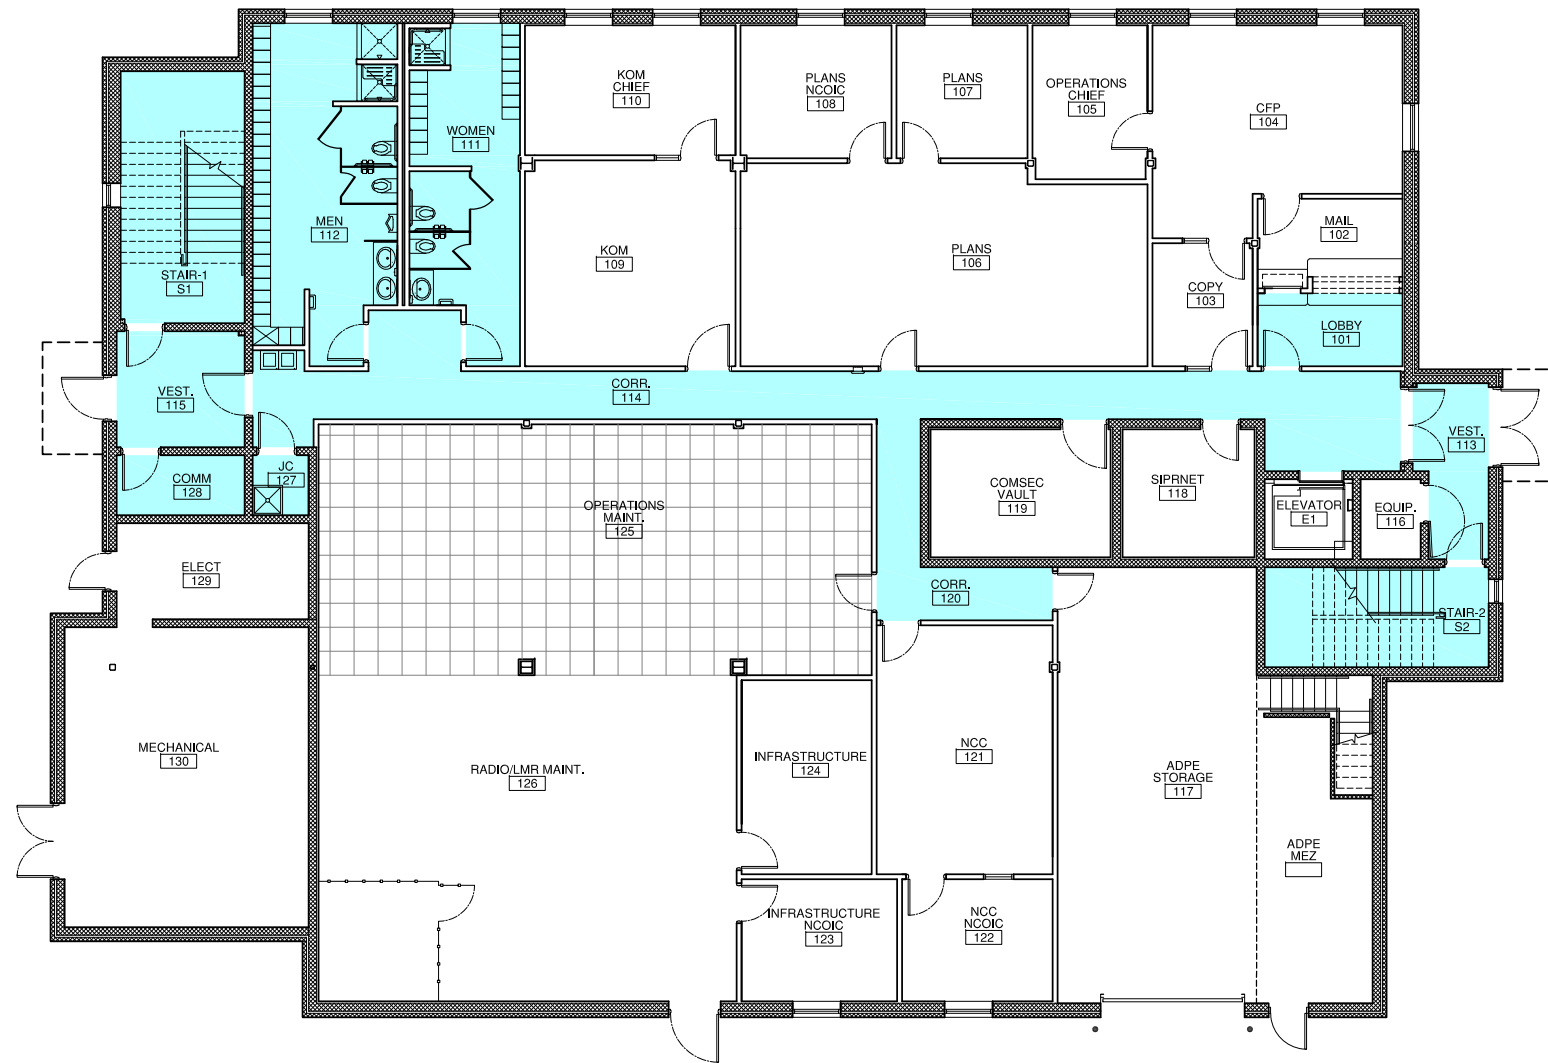

1 FIRST FLOOR PLAN  
SCALE: 1/8" = 1'-0"



**Project Title:** BUILDING 240  
FIRST FLOOR  
IOWA AIR NATIONAL GUARD BASE  
DES MOINES INTERNATIONAL AIRPORT  
3100 MCKINLEY AVENUE  
DES MOINES, IOWA


Sheet Title:


Date: 9/21/2022  
Drawing By: SJS  
Approved:  
Revised:

Project Number:

Sheet:

A-1

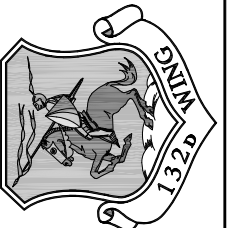

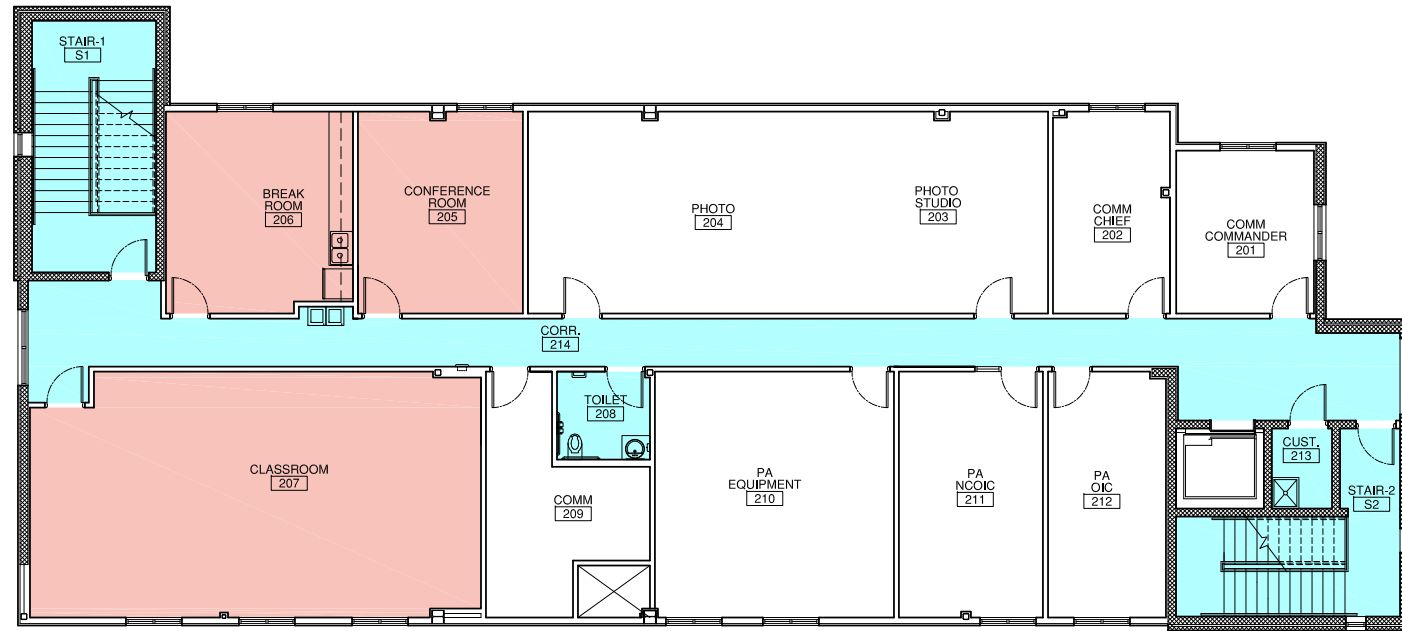

1 SECOND FLOOR PLAN  
SCALE: 1/8" = 1'-0"



**Project Title:** BUILDING 240  
SECOND FLOOR  
IOWA AIR NATIONAL GUARD BASE  
DES MOINES INTERNATIONAL AIRPORT  
3100 MCKINLEY AVENUE  
DES MOINES, IOWA


**Sheet Title:**

Date: 9/21/2022  
Drawing By: SJS  
Approved:  
Revised:

Project Number:

Sheet:

**A-2**

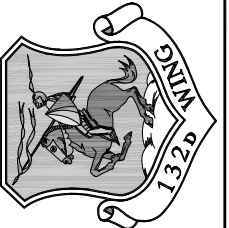






**Project Title: BUILDING 300**  
**IOWA AIR NATIONAL GUARD BASE**  
**DES MOINES INTERNATIONAL AIRPORT**  
**3100 MCKINLEY AVENUE**  
**DES MOINES, IOWA**

Sheet Title:

Date: 9/21/2022  
 Drawing By: SJS  
 Approved:  
 Revised:

Project Number:  
 DSM  
 Sheet:

**A-1**

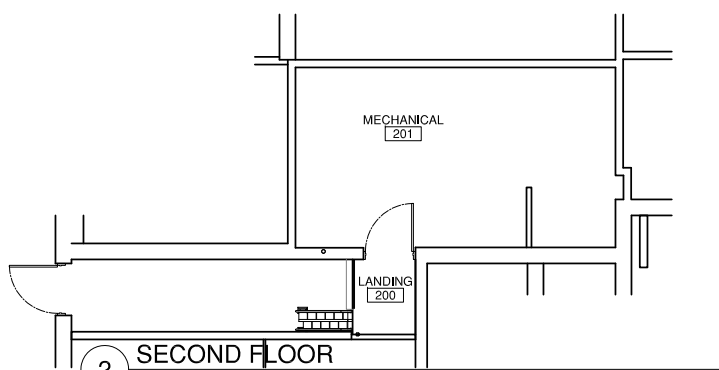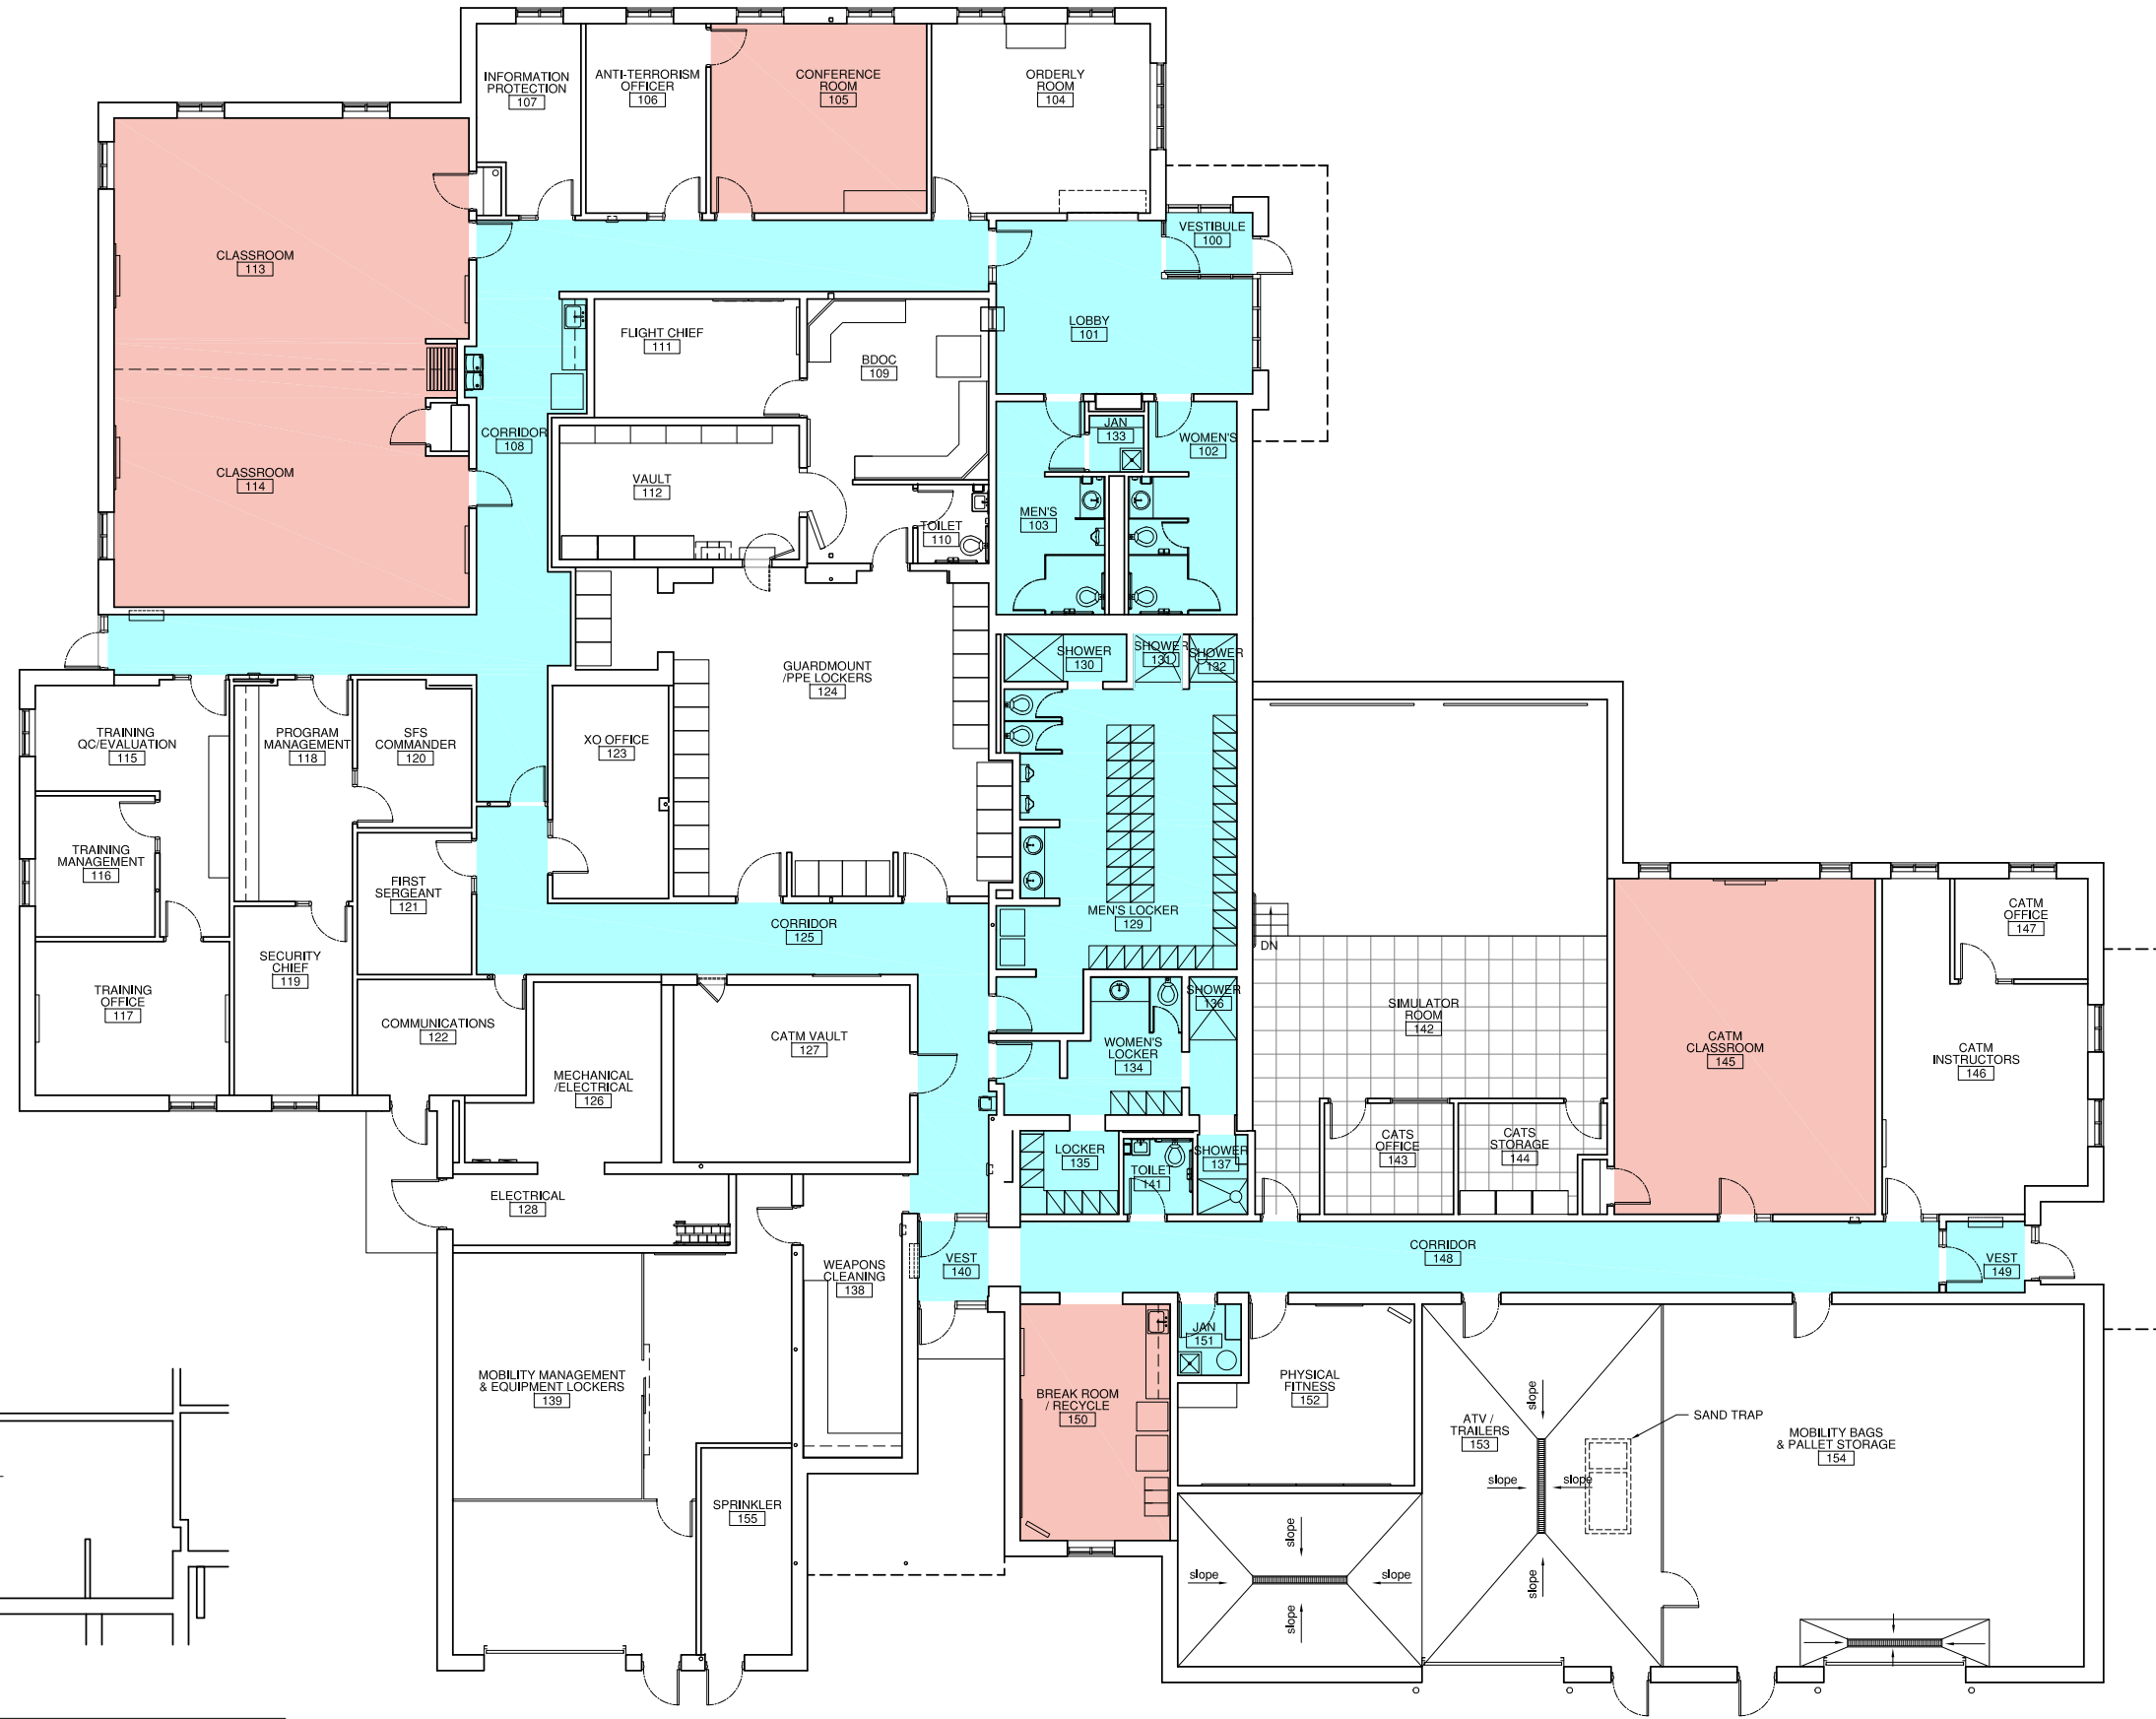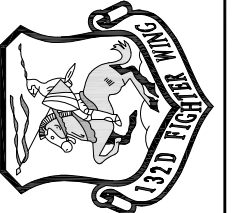

**2 SECOND FLOOR**  
 SCALE: 1/8" = 1'-0"

**1 FIRST FLOOR**  
 SCALE: 1/8" = 1'-0"





1 FLOOR PLAN  
SCALE: 3/16" = 1'-0"





**Project Title: BUILDING 315**  
**IOWA AIR NATIONAL GUARD BASE**  
**DES MOINES INTERNATIONAL AIRPORT**  
**3100 MCKINLEY AVENUE**  
**DES MOINES, IOWA**

Sheet Title:

Date: 9/21/2022  
 Drawing By: SJS  
 Approved:  
 Revised:  
 Project Number:  
 Sheet:

A-1

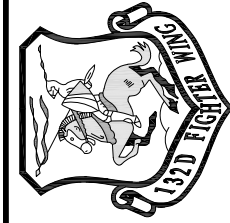

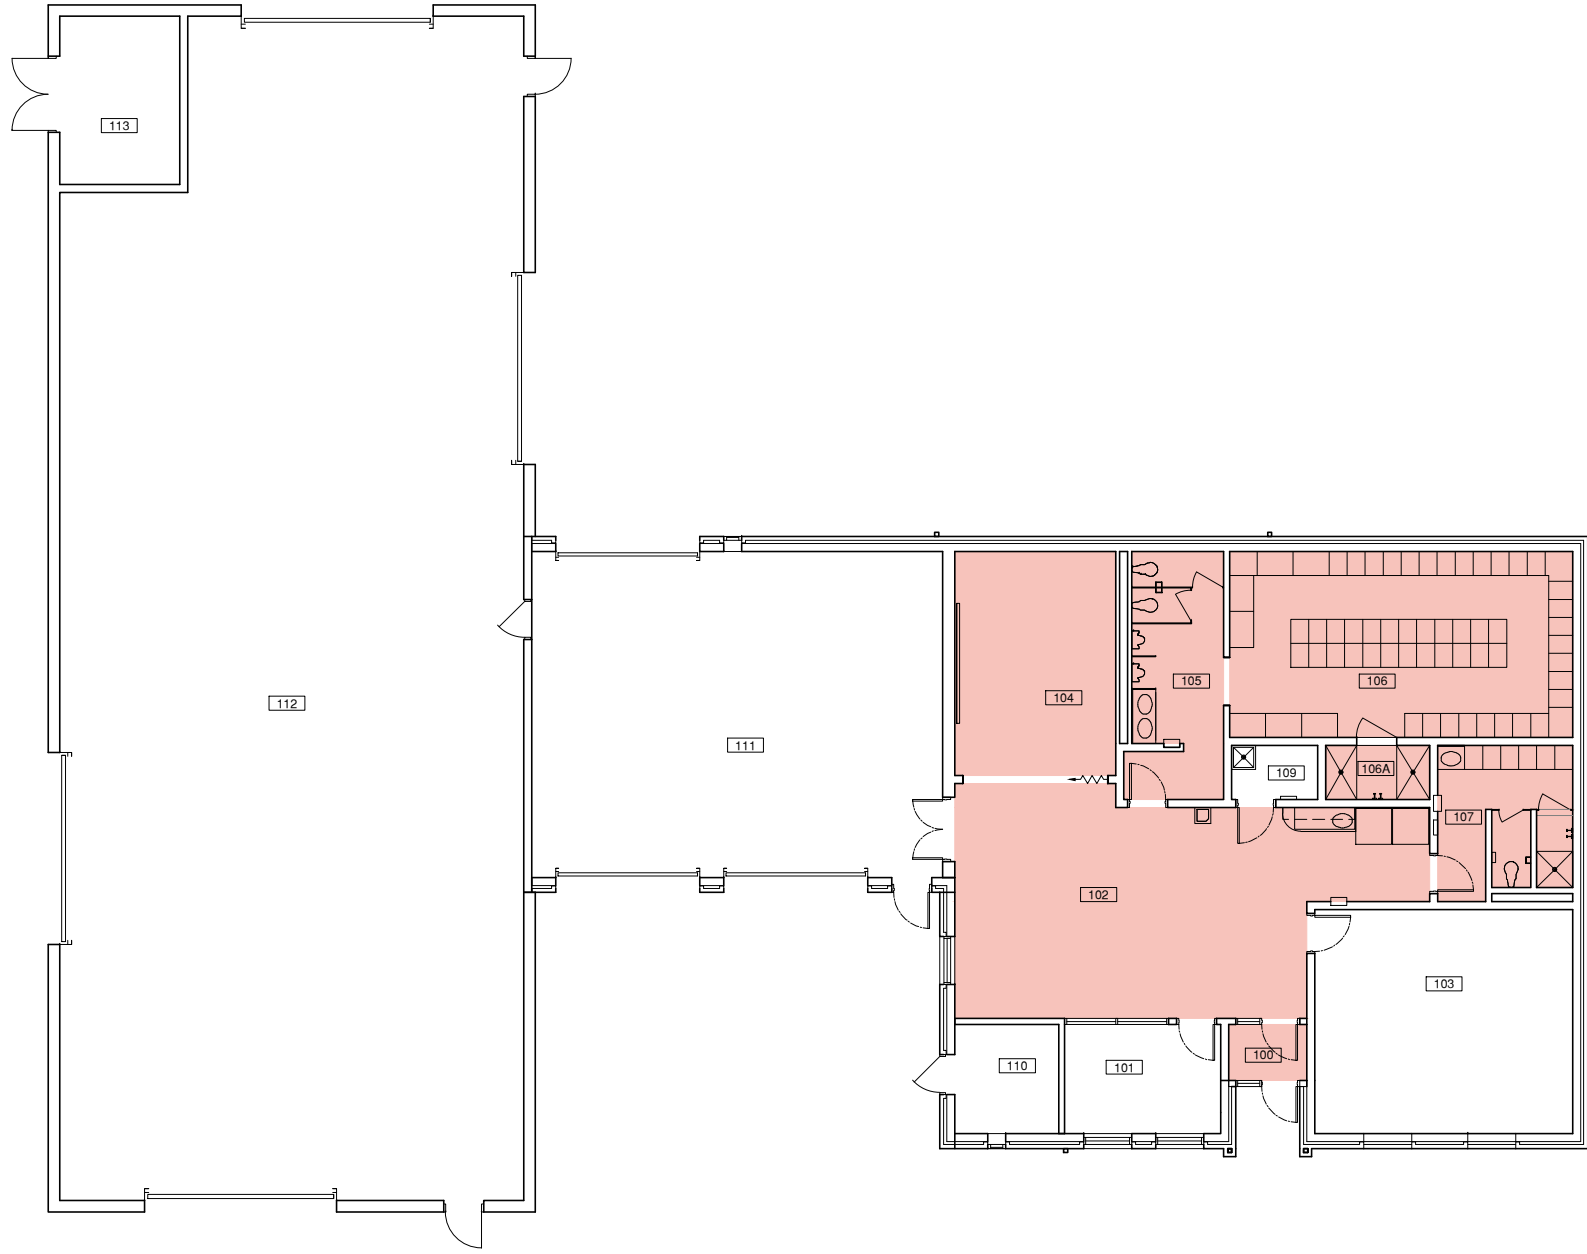


1 FLOOR PLAN  
SCALE: 1/8" = 1'-0"



Project Title: **BUILDING 320**  
**IOWA AIR NATIONAL GUARD BASE**  
**DES MOINES INTERNATIONAL AIRPORT**  
**3100 MCKINLEY AVENUE**  
**DES MOINES, IOWA**

Date: 9/21/2022  
 Drawing By: SJS  
 Approved:  
 Revised:  
 Project Number:  
 Sheet:

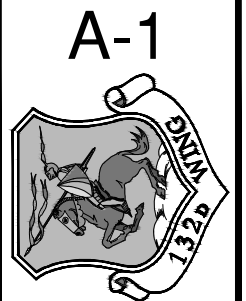


Sheet Title:




**Project Title: BUILDING 322**  
**IOWA AIR NATIONAL GUARD BASE**  
**DES MOINES INTERNATIONAL AIRPORT**  
**3100 MCKINLEY AVENUE**  
**DES MOINES, IOWA**

Sheet Title:


Date: 9/21/2022  
Drawing By: SJS  
Approved:  
Revised:  
Project Number:  
Sheet:

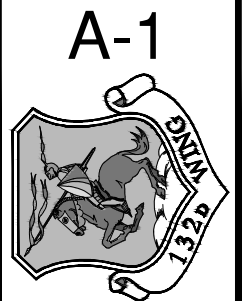

**A-1**

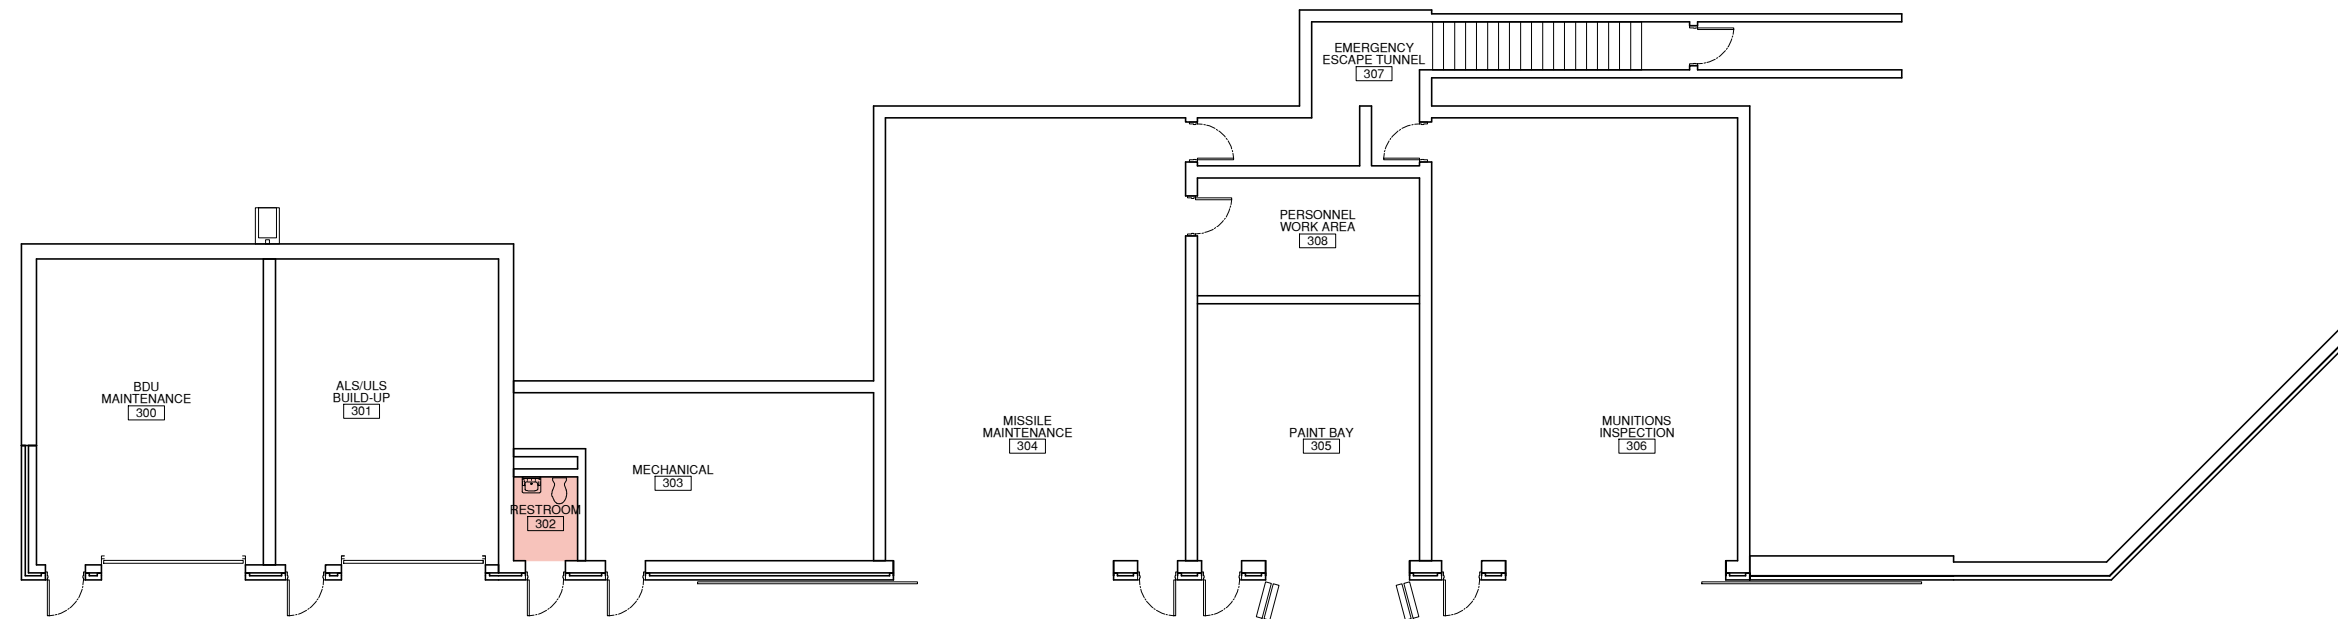

**1 FLOOR PLAN**  
SCALE: 1/8" = 1'-0"

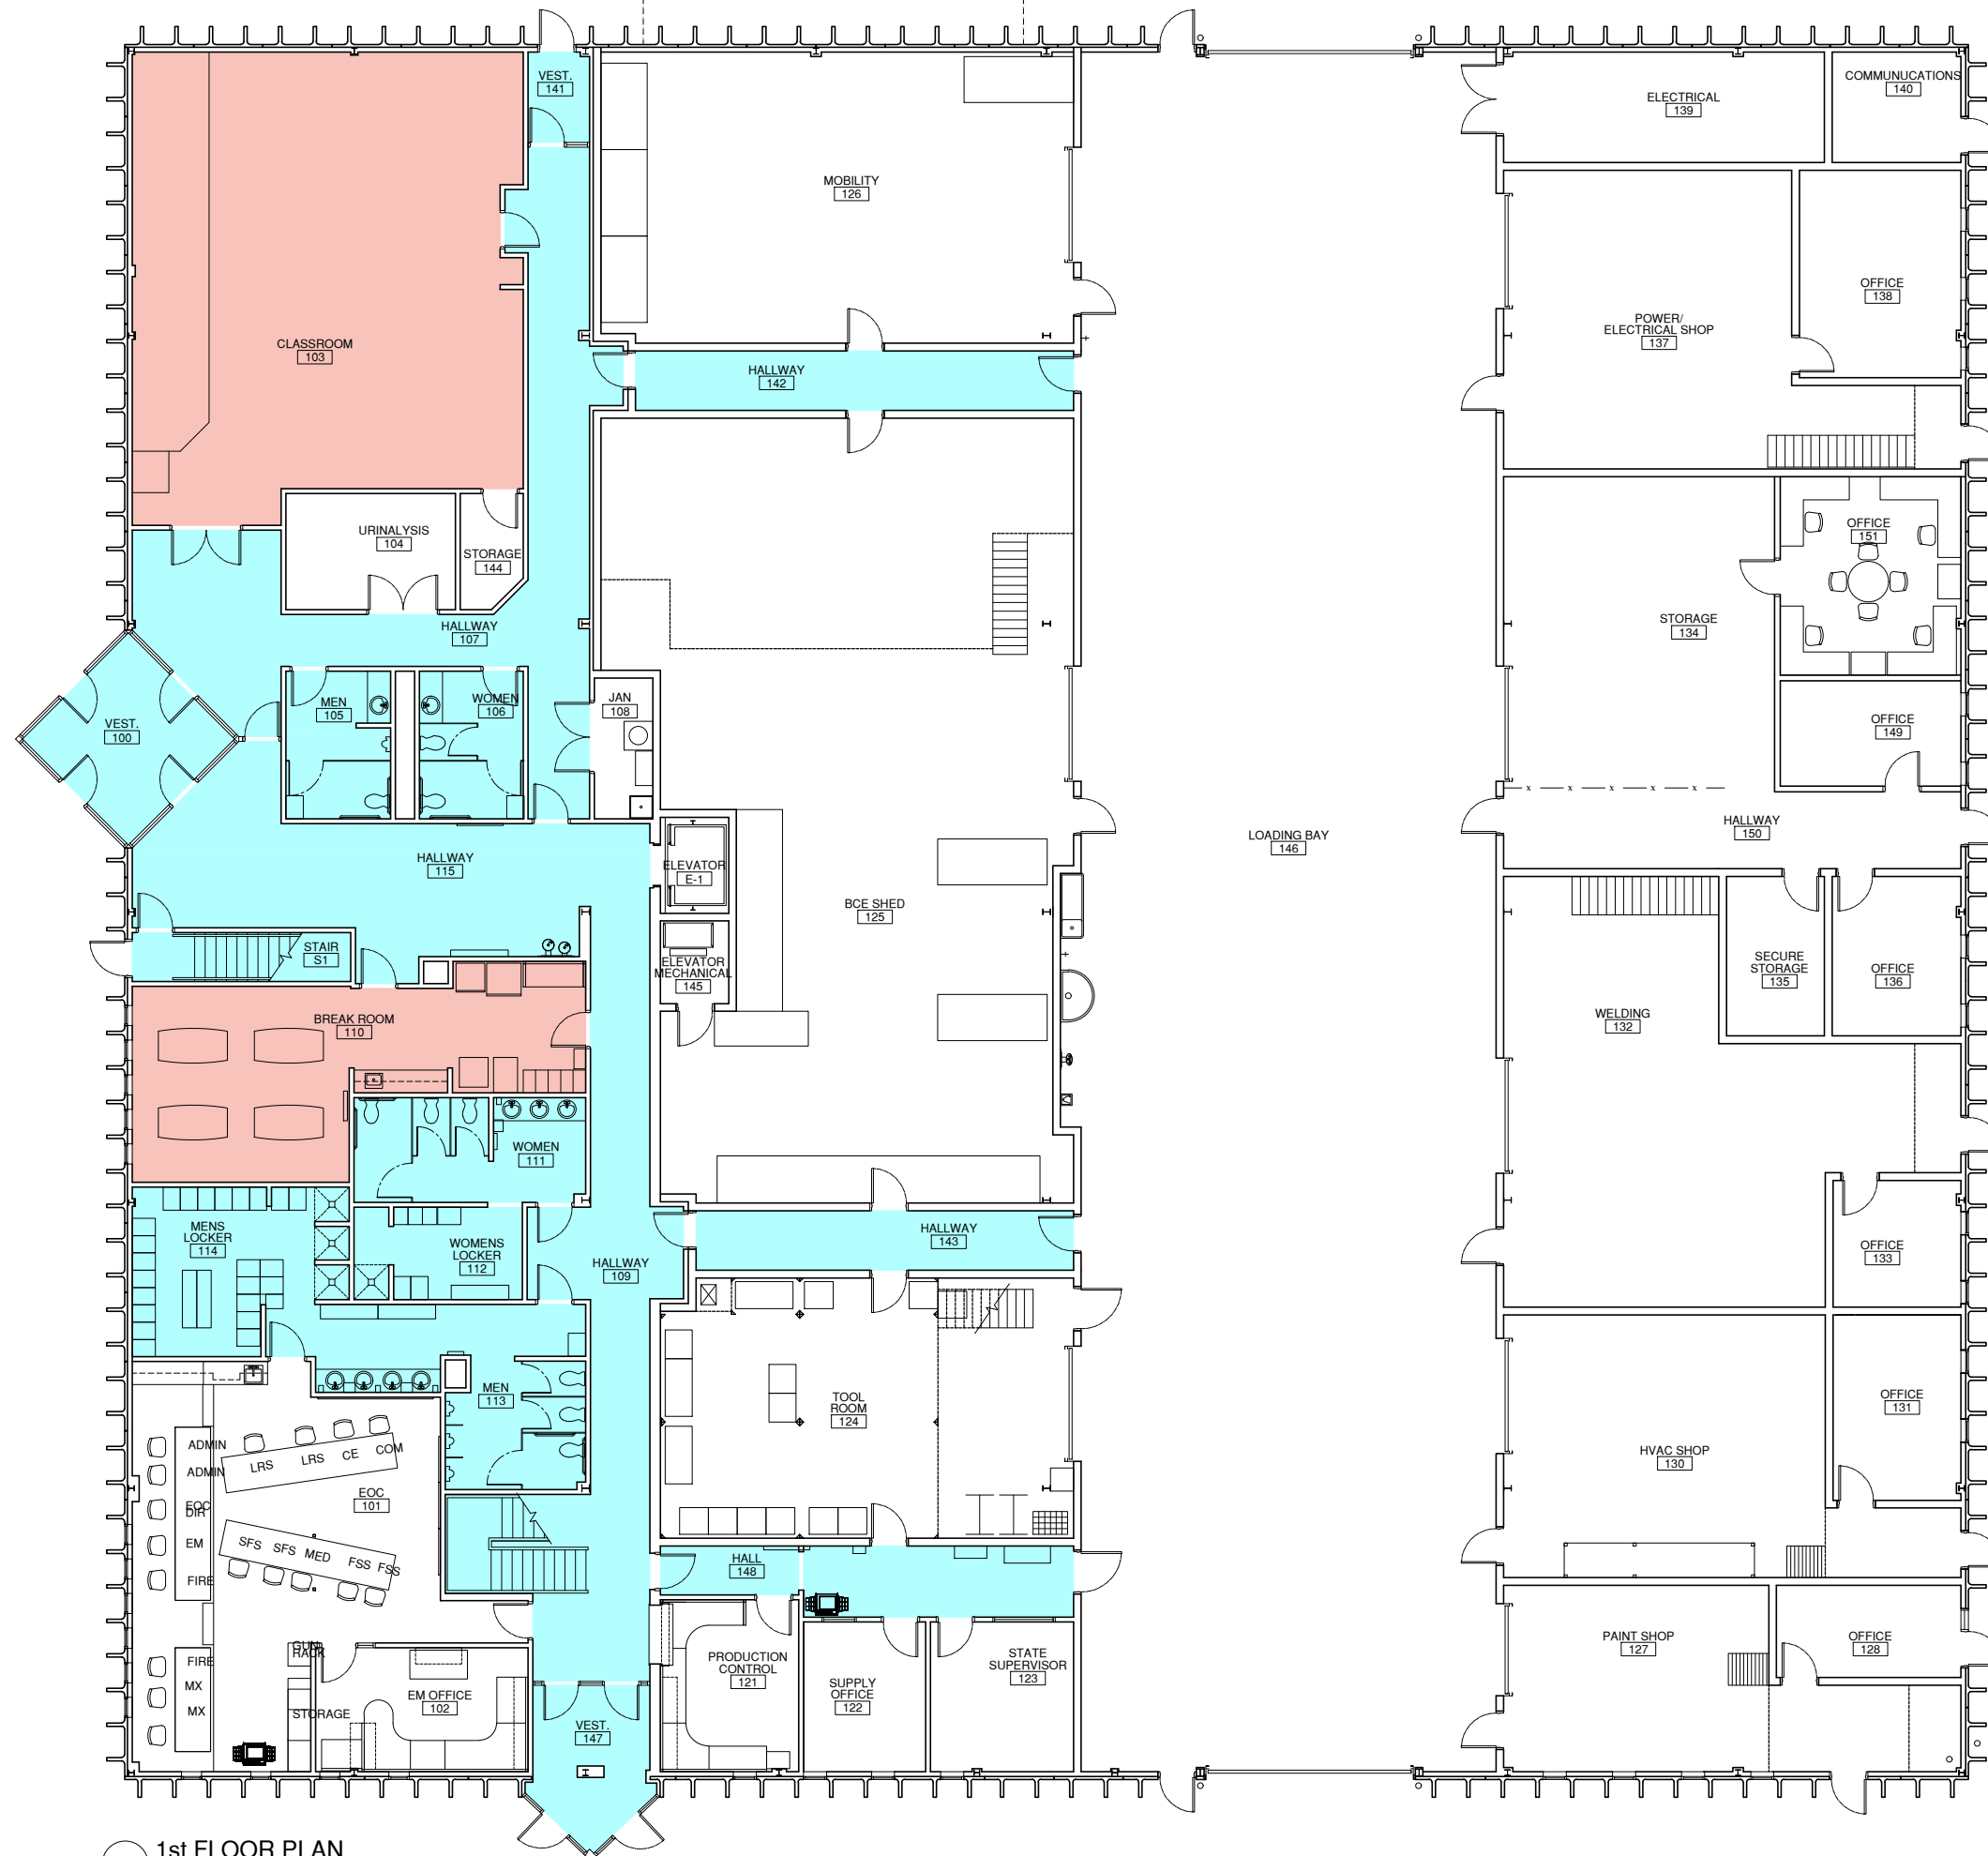

1 1st FLOOR PLAN  
SCALE: 1/8" = 1'-0"



**Project Title:** BUILDING 410  
FIRST FLOOR  
IOWA AIR NATIONAL GUARD BASE  
DES MOINES INTERNATIONAL AIRPORT  
3100 MCKINLEY AVENUE  
DES MOINES, IOWA


Sheet Title:

Date: 9/21/2022  
Drawing By: SJS  
Approved:  
Revised:

Project Number:


Sheet:

A-1

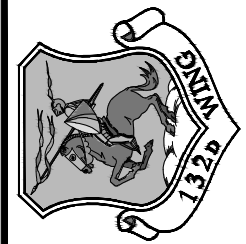



1 2nd FLOOR PLAN  
SCALE: 1/8" = 1'-0"

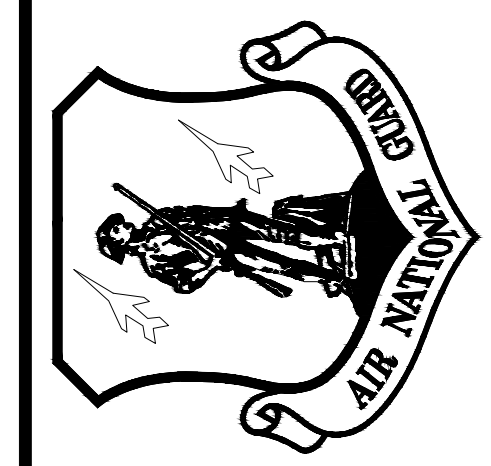

**Project Title:** BUILDING 410  
SECOND FLOOR  
IOWA AIR NATIONAL GUARD BASE  
DES MOINES INTERNATIONAL AIRPORT  
3100 MCKINLEY AVENUE  
DES MOINES, IOWA


Sheet Title:

Date: 9/21/2022  
Drawing By: SJS  
Approved:  
Revised:


Project Number:

Sheet:

**A-2**

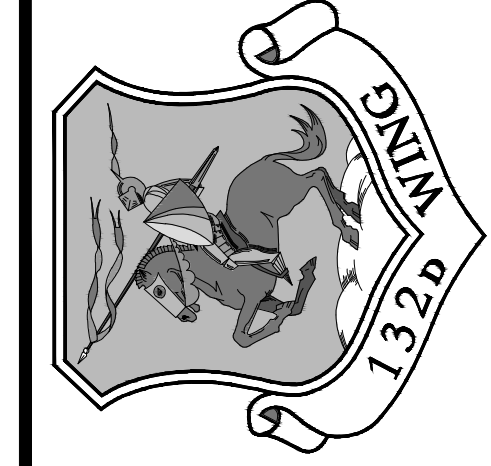



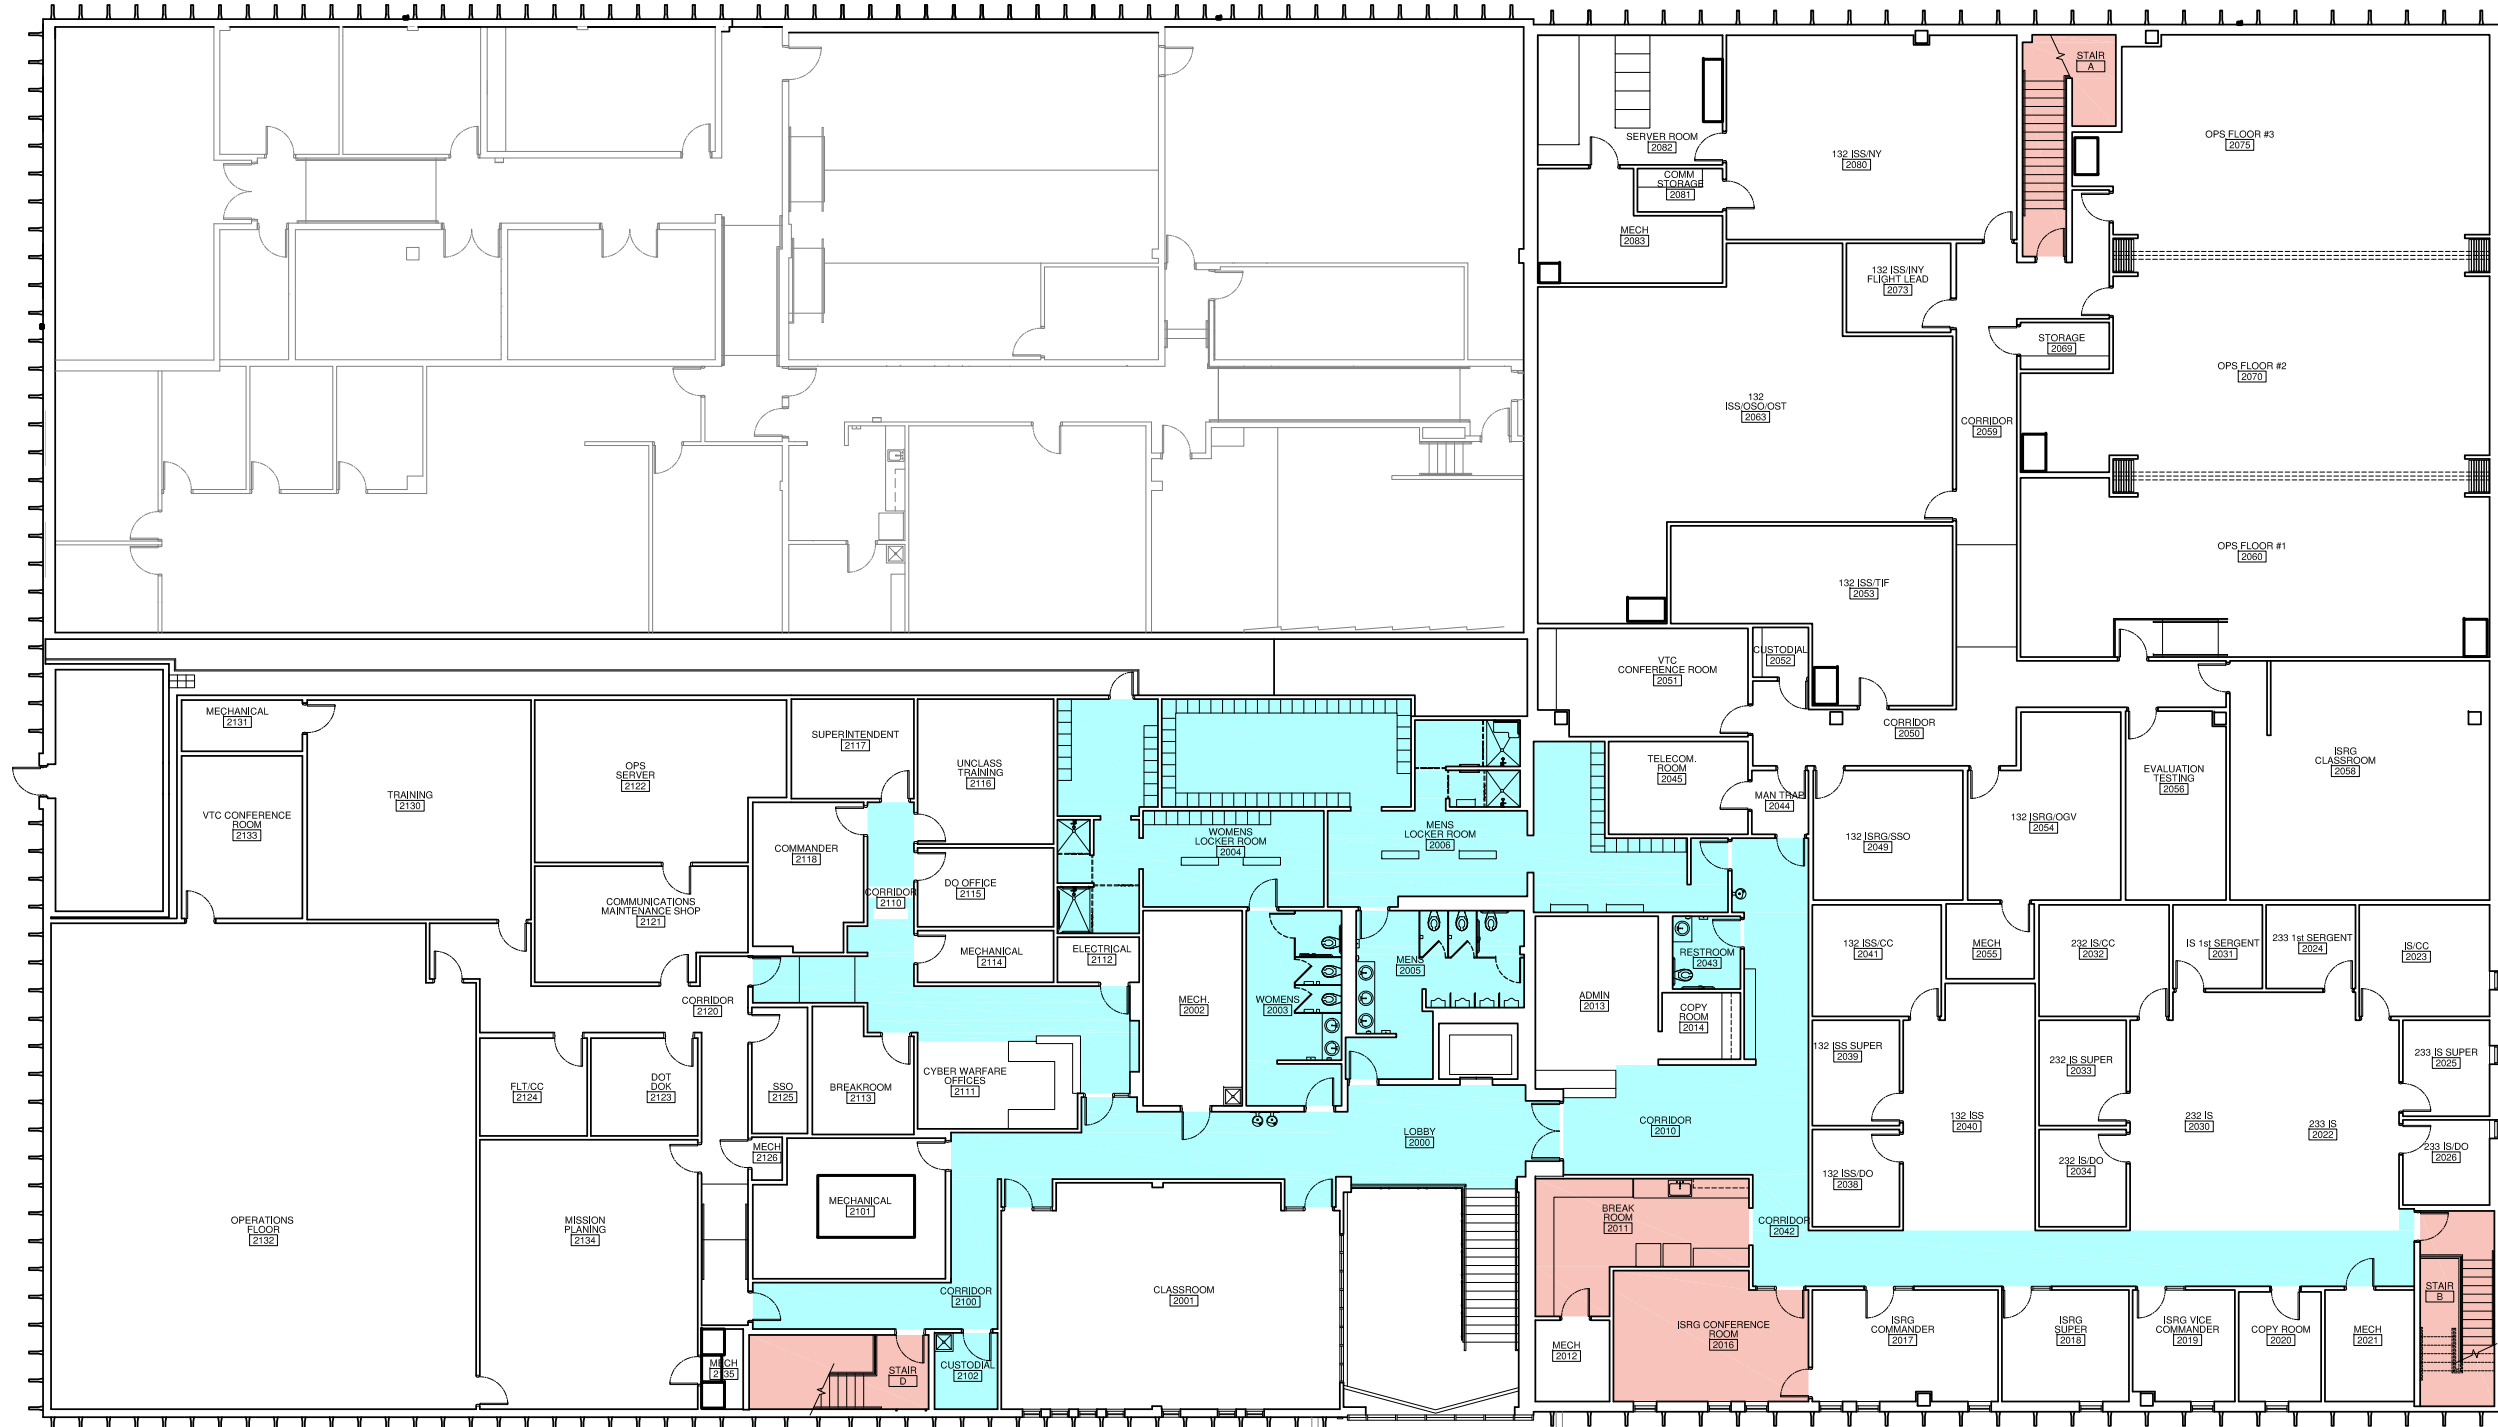

**Project Title:** BUILDING 430  
**SECOND FLOOR**  
**IOWA AIR NATIONAL GUARD BASE**  
**DES MOINES INTERNATIONAL AIRPORT**  
**3100 MCKINLEY AVENUE**  
**DES MOINES, IOWA**

**Sheet Title:** FLOOR PLAN

Date: 9/19/2022  
 Drawing By: SUS  
 Approved: XXX  
 Revised:

Project Number:

Sheet:

**A-2**



**1 FLOOR PLAN**  
 SCALE: 1/8" = 1'-0"





**Project Title: BUILDING 440**  
**IOWA AIR NATIONAL GUARD BASE**  
**DES MOINES INTERNATIONAL AIRPORT**  
**3100 MCKINLEY AVENUE**  
**DES MOINES, IOWA**



Sheet Title:

Date: 03/12/2019  
 Drawing By: SJS  
 Approved:  
 Revised:

Project Number:

Sheet:

**A-1**

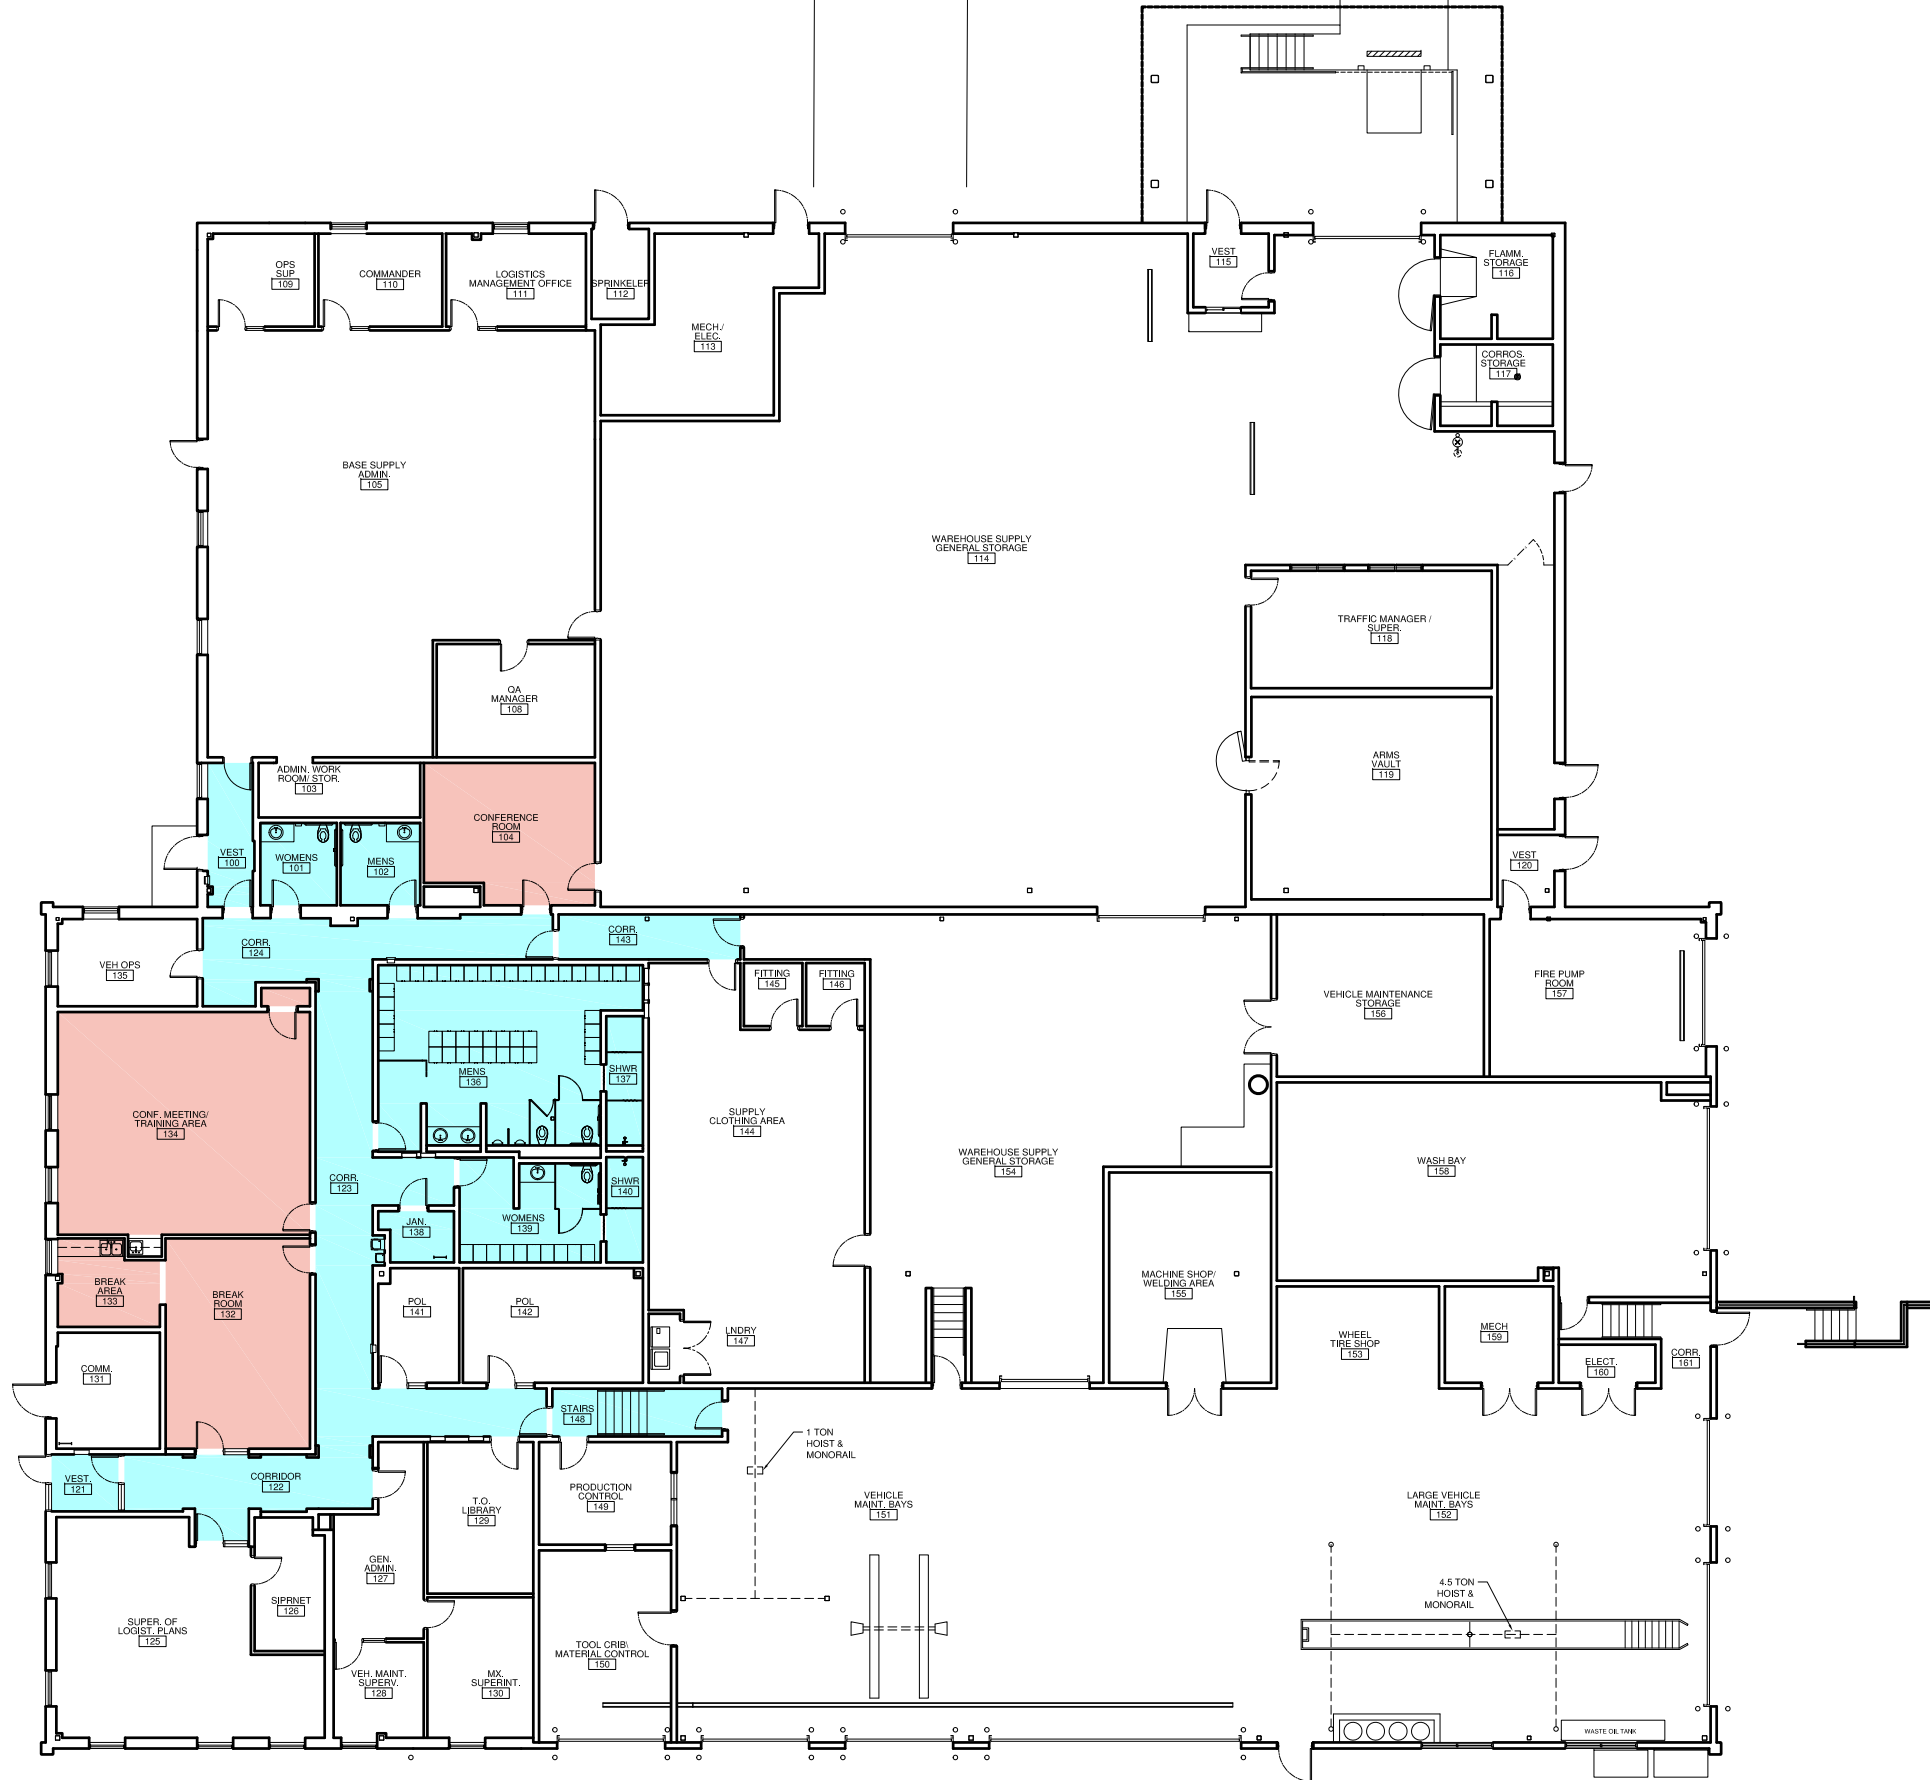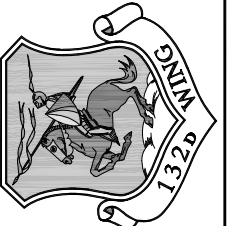

**1 FLOOR PLAN**  
 SCALE: 3/32" = 1'-0"

28,920 Sq.Ft.

