



Farnsworth GROUP
 14225 UNIVERSITY AVENUE, SUITE 110
 HOUSTON, TEXAS 77040
 (281) 252-3469 / (409) 466-8800

RIFFE ASSOCIATES
 FOODSERVICE DESIGN + CONSULTING
 10000 WESTHEIMER BOULEVARD, SUITE 100
 HOUSTON, TEXAS 77042

kptif

IMEG
 Bishop Engineering
 10000 WESTHEIMER BOULEVARD, SUITE 100
 HOUSTON, TEXAS 77042

NO.	DATE	DESCRIPTION

IFC
 04/09/2024

STATE OF TEXAS - DEPARTMENT
 OF CORRECTIONS

**CLARINDA
 CORRECTIONS
 FACILITY - KITCHEN &
 LAUNDRY ADDITION**


2000 N 18TH ST, CLARINDA, TX
 75822

DATE:	02/09/2024
DESIGNED:	
DRAWN:	
REVIEWED:	SYS

**LANDSCAPE
 PLAN**

C5.1

























PROJECT NO.:
 2402002.00
 R19F2326-02

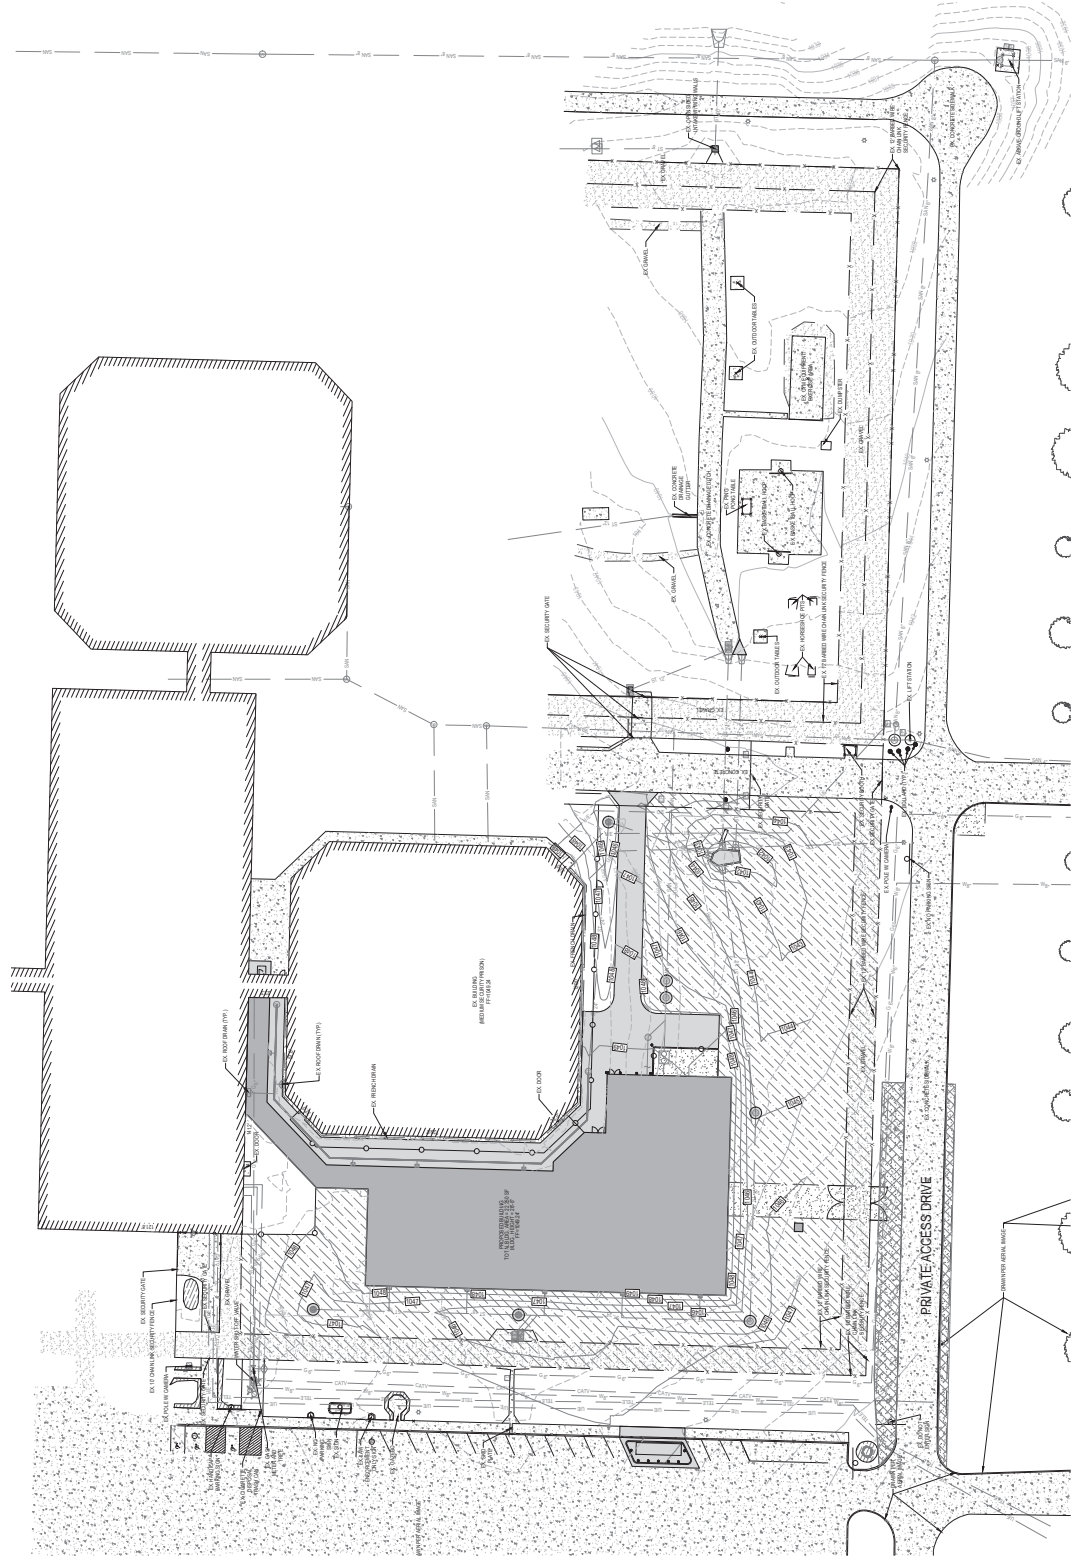


LANDSCAPE NOTES


1. ALL SEEDS AND SOIL PLANTINGS SHALL BE INSTALLED IN ACCORDANCE WITH THE FURNISHED NURSERY SPECIFICATIONS, UNLESS SPECIFIED OTHERWISE.
2. ALL PLANTINGS SHALL BE INSTALLED IN ACCORDANCE WITH THE FURNISHED NURSERY SPECIFICATIONS, UNLESS SPECIFIED OTHERWISE.
3. SEED SOIL ON ALL SLOPES IS 1:05 GRADES.
4. PLANT QUANTITIES ARE FOR CONTRACTOR'S CONFORMANCE. THE DRAWING SHALL BE A REFERENCE ONLY. CONTRACTOR SHALL VERIFY QUANTITIES.
5. ALL PLANT MATERIAL SHALL CONFORM TO THE LATEST EDITION OF THE AMERICAN STANDARD FOR NURSERY STOCK (ANSI Z60.1).
6. CONTRACTOR SHALL VERIFY THE QUALITY OF ALL PLANT MATERIALS AND SHALL BE RESPONSIBLE FOR REPLACING ANY DEFECTIVE PLANT MATERIALS.
17. ALL SEEDS AND SOIL PLANTINGS SHALL BE INSTALLED IN ACCORDANCE WITH THE FURNISHED NURSERY SPECIFICATIONS, UNLESS SPECIFIED OTHERWISE.



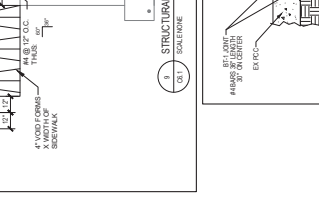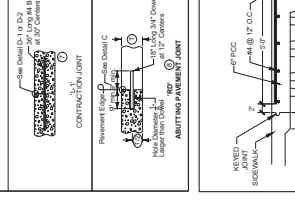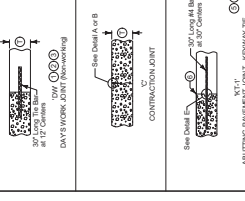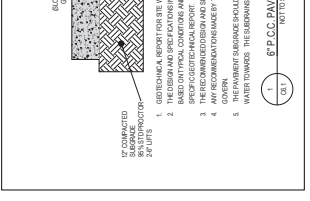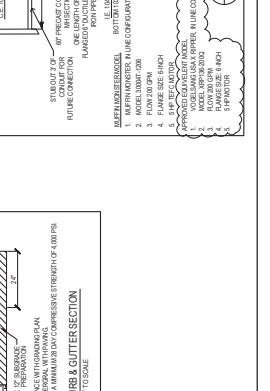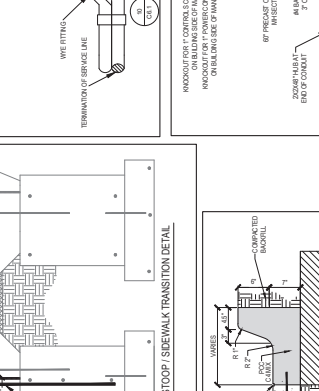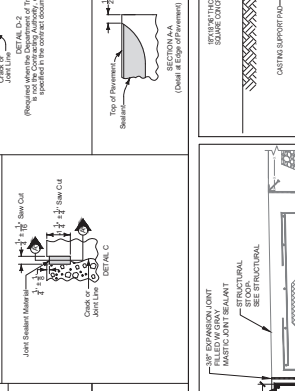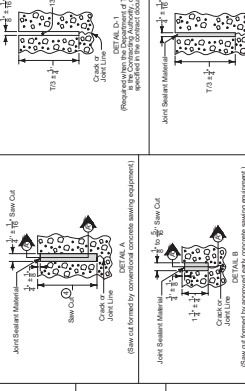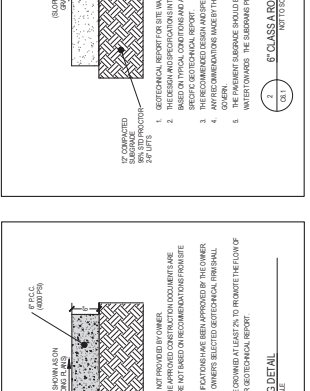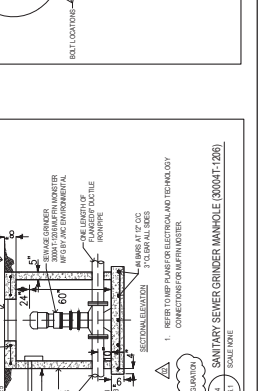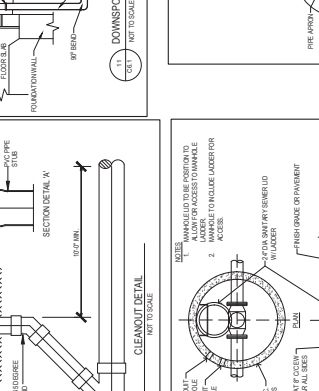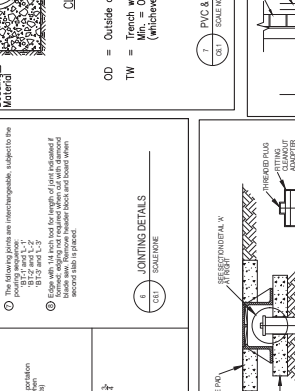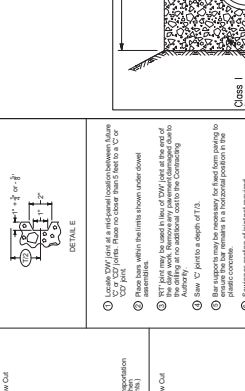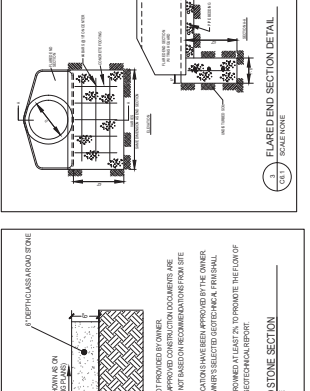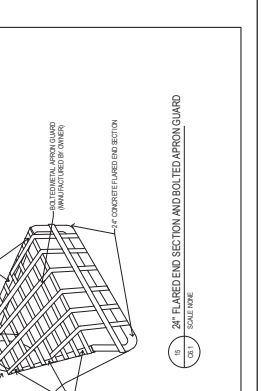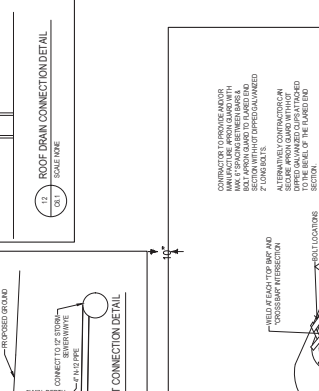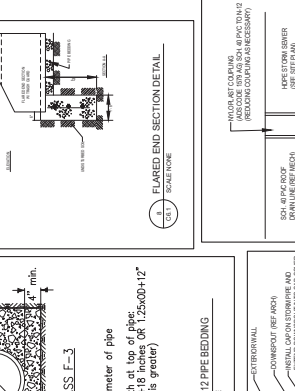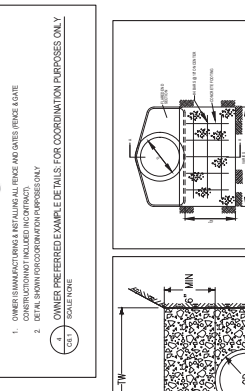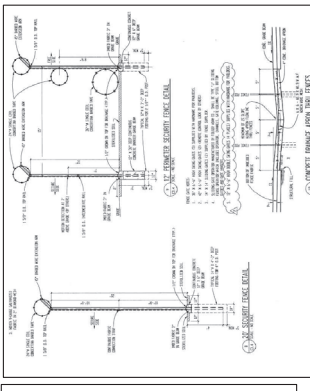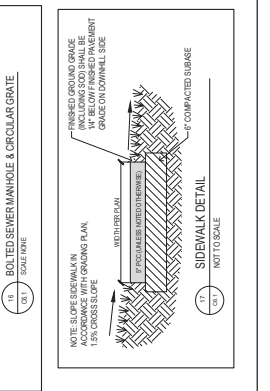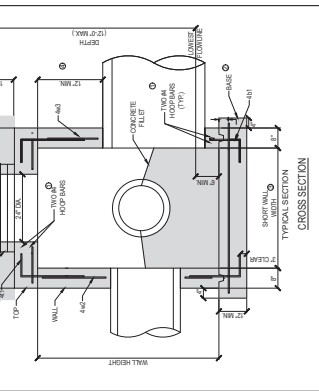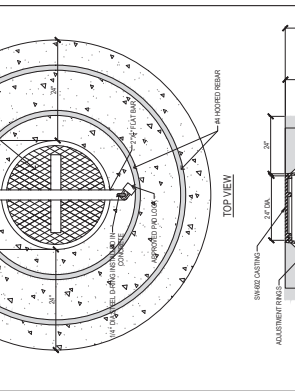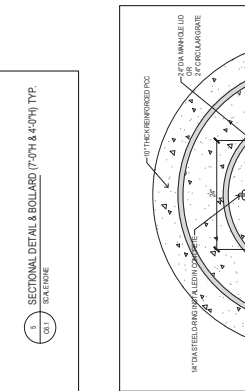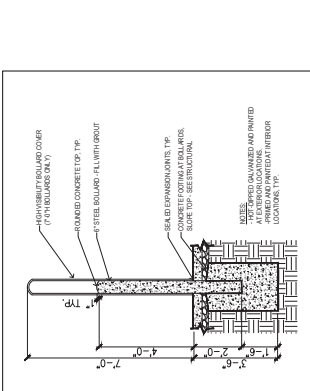


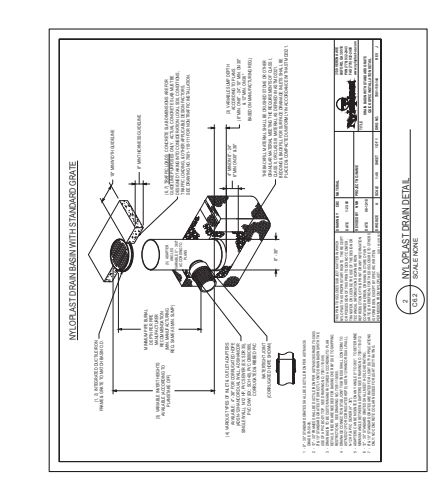


MIXOCAST DRAIN DETAIL
SCALE: 1/8\"/>

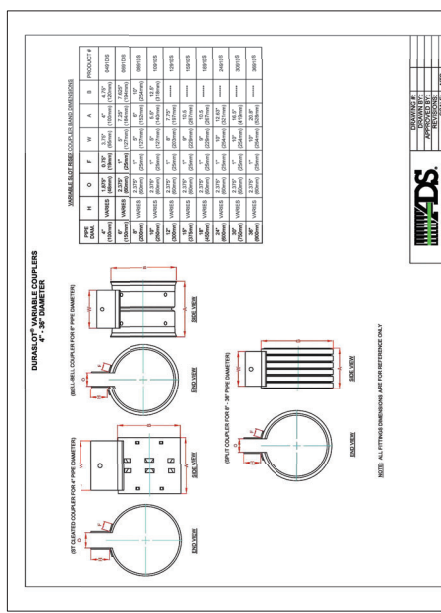


MIXOCAST DRAIN DETAIL
SCALE: 1/8\"/>

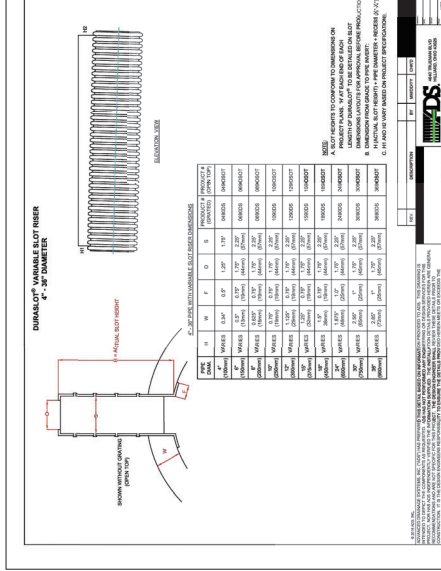


MIXOCAST DRAIN DETAIL
SCALE: 1/8\"/>

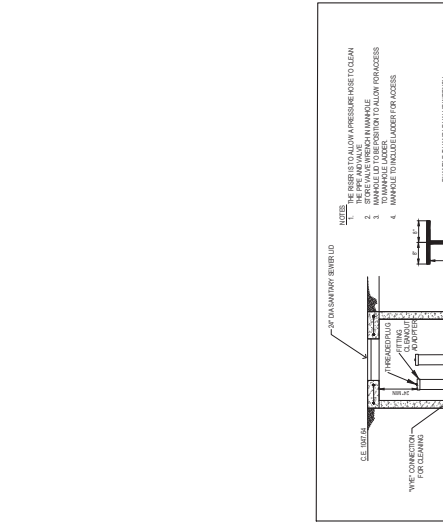


MIXOCAST DRAIN DETAIL
SCALE: 1/8\"/>

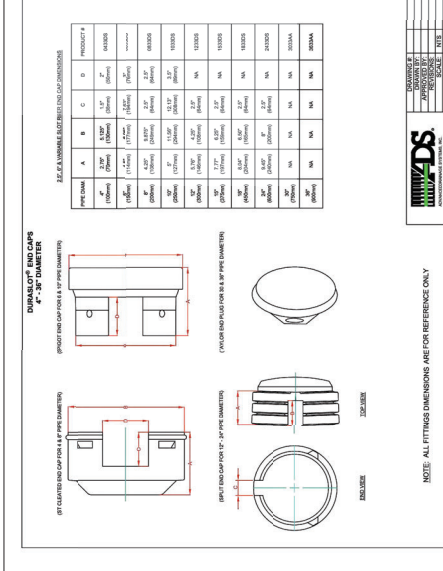


MIXOCAST DRAIN DETAIL
SCALE: 1/8\"/>

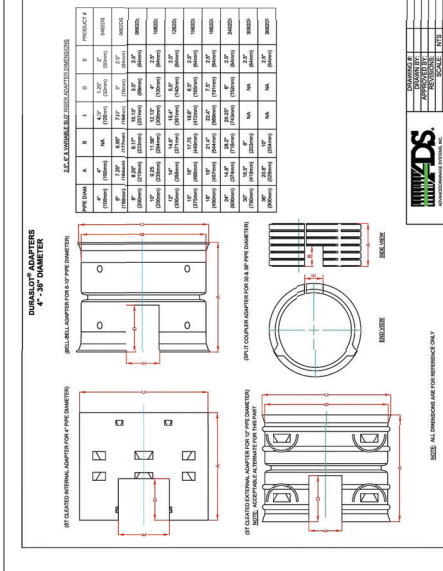


MIXOCAST DRAIN DETAIL
SCALE: 1/8\"/>

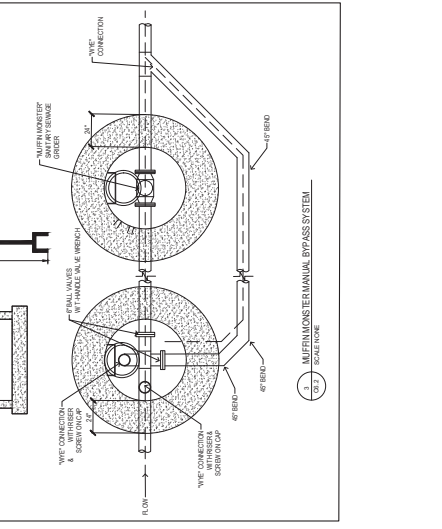

MIXOCAST DRAIN DETAIL
SCALE: 1/8\"/>

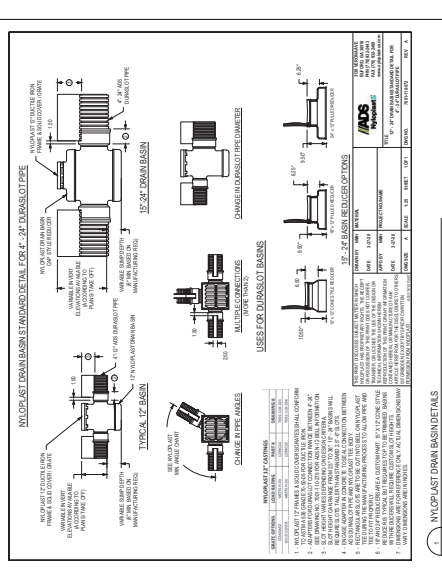

MIXOCAST DRAIN DETAIL
SCALE: 1/8\"/>

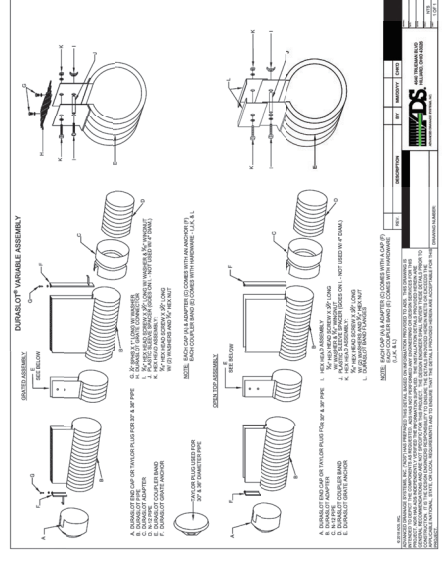

MIXOCAST DRAIN DETAIL
SCALE: 1/8\"/>



Farnsworth GROUP
 14223 UNIVERSITY AVENUE, SUITE 110
 BOSTON, MA 02128
 (617) 252-3469 / fgroup@farnsworthgroup.com

RIPE ASSOCIATES
 FOODSERVICE DESIGN • CONSULTING
 1000 STATE STREET, SUITE 200
 BOSTON, MA 02111
 (617) 552-1100 / ripe@ripeassociates.com

IMEG
 Bishop Engineering
 1000 STATE STREET, SUITE 200
 BOSTON, MA 02111
 (617) 552-1100 / imeg@imeg.com

DATE: 08/09/2024
 DESCRIPTION: FOUNDATION PLAN - AREA B'

IFC
 04/09/2024

STATE OF IOWA DEPARTMENT
 OF CORRECTIONS

CLARINDA
 CORRECTIONAL
 FACILITY - KITCHEN &
 LAUNDRY ADDITION

2000 N. 87TH ST., CLARINDA, IA
 51622

DATE: 02/09/2024
 DESIGNED:
 DRAWN:
 REVIEWED:


FOUNDATION PLAN -
 AREA B'

S1.2

PROJECT NO.: 0245002-00
 R16224502

FOUNDATION PLAN NOTES:
 1. ALL DIMENSIONS UNLESS OTHERWISE NOTED ARE IN FEET AND INCHES.
 2. FOUNDATION PLAN SHALL BE CONSTRUCTED IN ACCORDANCE WITH THE IOWA FOUNDATION CODE.
 3. ALL FOUNDATION WALLS SHALL BE CONCRETE ON GRADE OR BELOW GRADE.
 4. ALL FOUNDATION WALLS SHALL BE 12" MINIMUM THICKNESS UNLESS OTHERWISE NOTED.
 5. ALL FOUNDATION WALLS SHALL BE FINISHED WITH A 1/2" MINIMUM THICKNESS OF 1500 PSI CONCRETE.
MARK	SIZE	REINFORCING
1	12" X 12" X 12"	4#4 @ 12" O.C.
2	12" X 12" X 12"	4#4 @ 12" O.C.
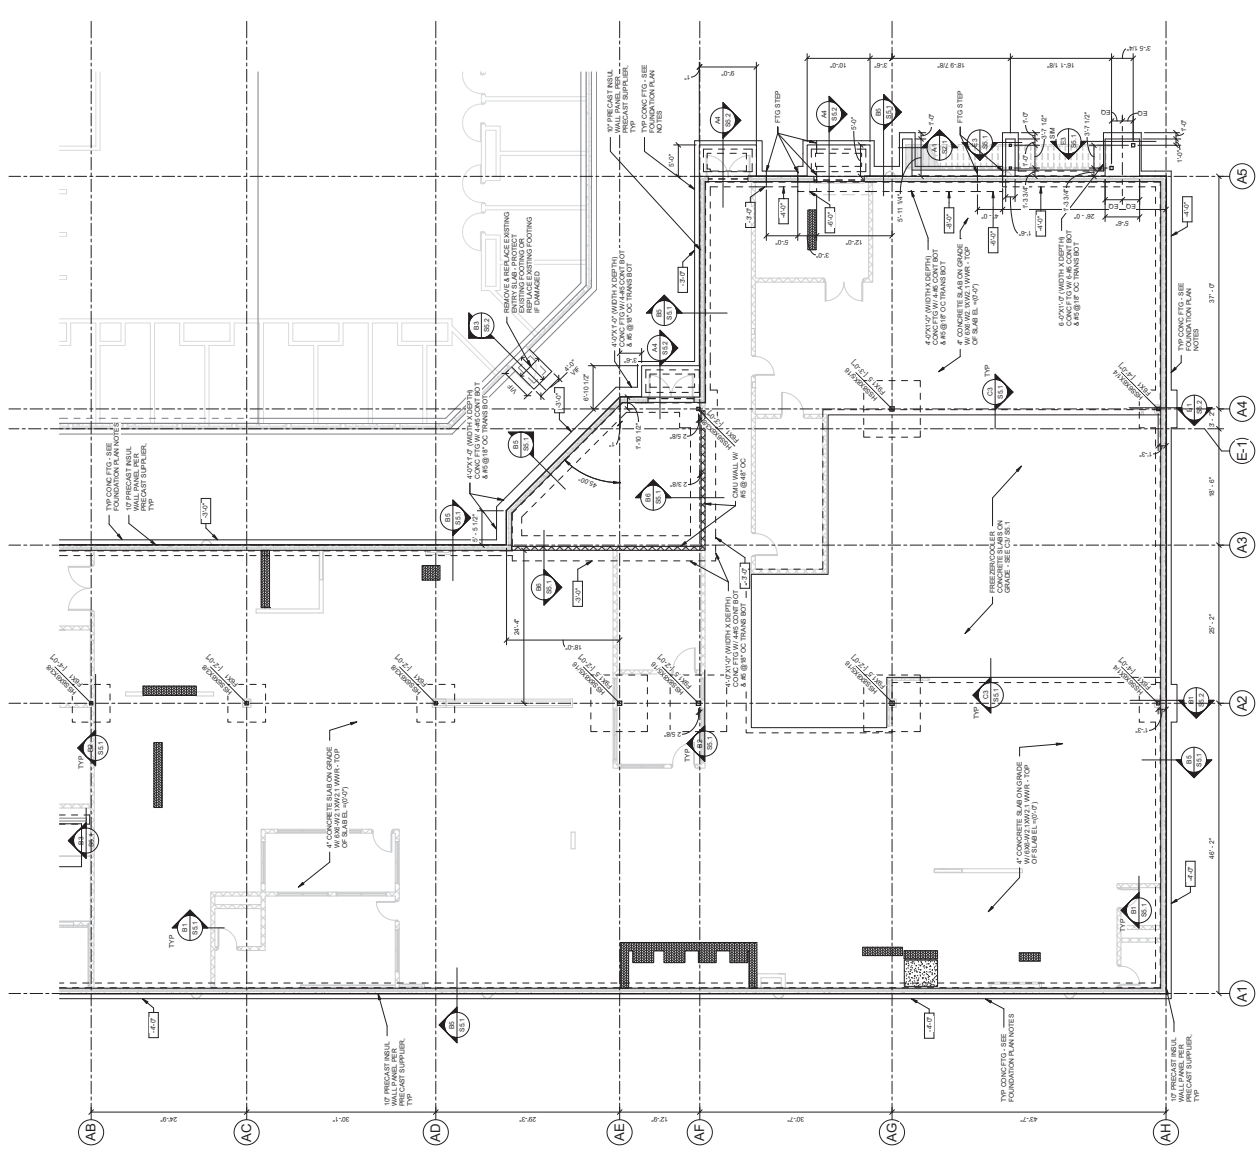

FLOOR & ROOF FRAMING PLAN NOTES:

- 1. FLOOR TYPICAL FRAMING AROUND ALL OTHER ROOF OPENINGS SEE A1034
- 2. FLOOR TYPICAL FRAMING AROUND ALL OTHER ROOF OPENINGS SEE A1034
- 3. FOR CHIMNEY WALLS SEE A1034
- 4. FOR CHIMNEY WALLS SEE A1034
- 5. ALL BEAMS AND TRUSS JOISTS ARE LOCATED DIRECTLY UNDER METAL DECK ELEVATIONS
- 6. FOR PRECAST BRUSH WALL PANELS A LOCAL DIM IS 27.5" (CALCULATED USING REGULATION (16)-909)
- 7. BRUSH WALLS SEE 30.4 FOR NON-LOADING WALLS & FLOORING STRUCTURE SEE 30.3.4 FOR CONCRETE WALLS
- 8. BRUSH WALLS SEE 30.4 FOR NON-LOADING WALLS & FLOORING STRUCTURE SEE 30.3.4 FOR CONCRETE WALLS
- 9. ALL RESOURCES INDICATED ON DRAWINGS ARE SUBJECT TO CHANGE
- 10. ALL RESOURCES INDICATED ON DRAWINGS ARE SUBJECT TO CHANGE
MARK	DECK TYPE	CONCRETE REINFORCING (IF APPLICABLE)
DK1	1. 127 TYPE 127 ON METAL ROOF DECK	50M-W1-K801-1/8" X 11"
DK2	1. 127 TYPE 127 ON METAL ROOF DECK	50M-W1-K801-1/8" X 11"

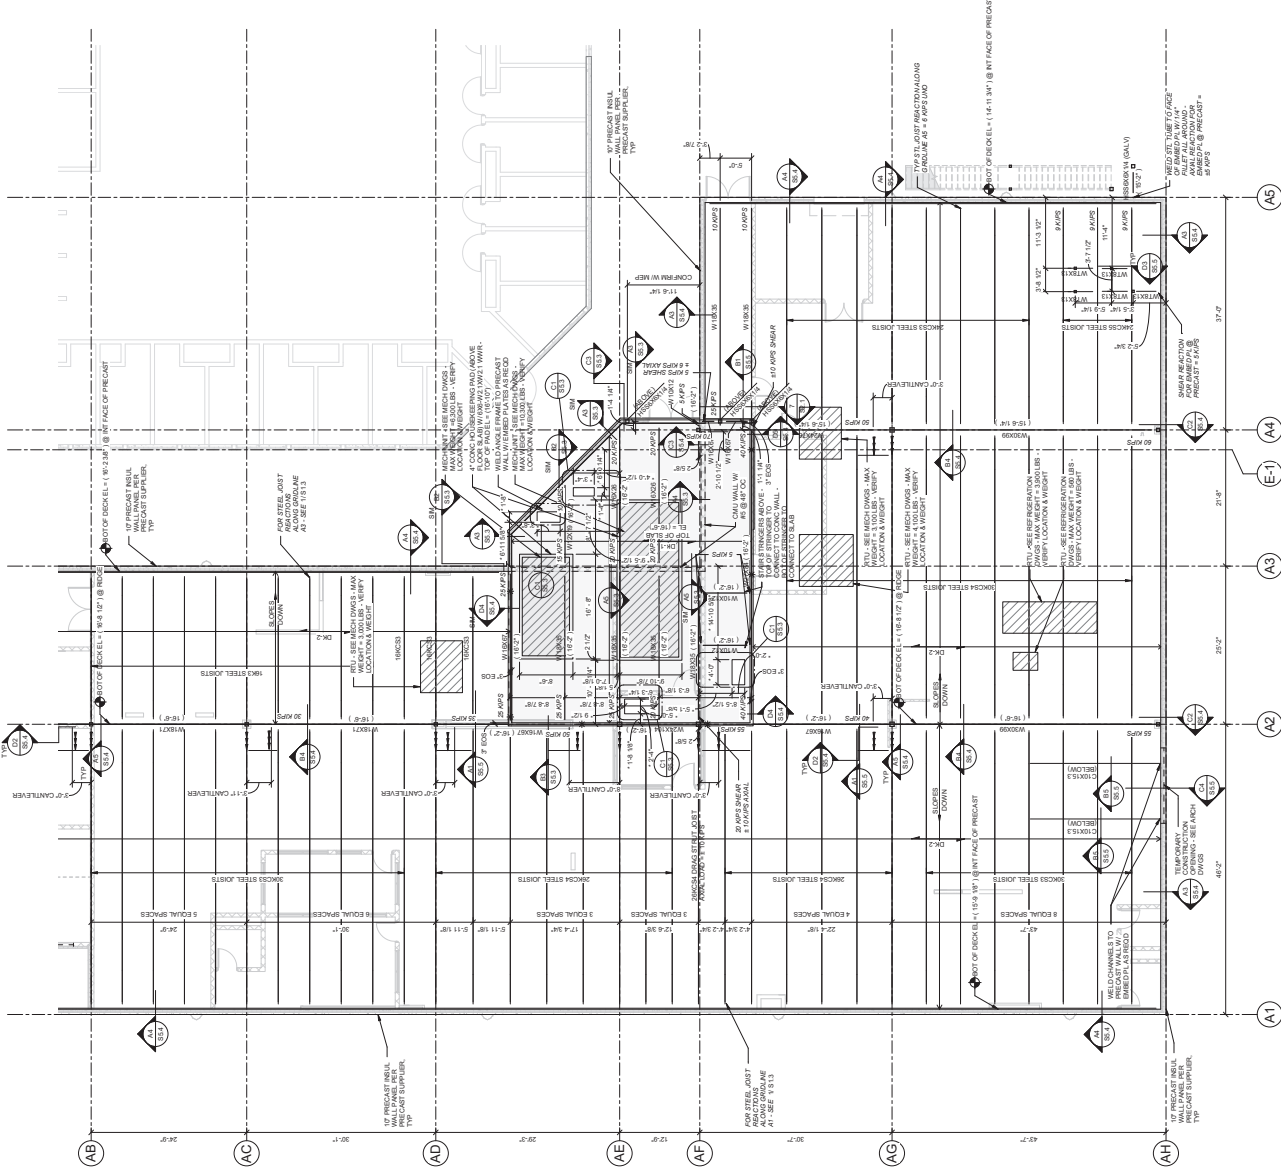

Farnsworth GROUP
14225 UNIVERSITY AVENUE, SUITE 110
DENVER, CO 80202
(303) 225-4499 / farnsworth.com

RIPE ASSOCIATES
FOODSERVICE DESIGN + CONSULTING
www.ripe.com

kqpf
www.kqpf.com

IMEG Bishop Engineering
www.imeg.com

DATE: # DESCRIPTION:

IFC
04/09/2024

STATE OF IOWA DEPARTMENT
OF CORRECTIONS

**CLARINDA
CORRECTIONAL
FACILITY - KITCHEN &
LAUNDRY ADDITION**

2000 N. 98TH ST, CLARINDA, IA
51622

DATE: 02/09/2024

DESIGNED:
DRAWN:
REVIEWED:

**LOW ROOF &
SECOND FLOOR
FRAMING PLAN -
AREA 'B'**

S1.4

PROJECT NO.: 0245002-00
R161224-01

FLOOR & ROOF FRAMING PLAN NOTES:
 1. FOR TYPICAL ROOF FRAMING SEE SECTION 4. FOR TYPICAL FRAMING AROUND ALL OTHER ROOF OPENINGS SEE A11834.
 2. FOR TYPICAL ROOF FRAMING SEE SECTION 4. FOR TYPICAL FRAMING AROUND ALL OTHER ROOF OPENINGS SEE A11834.
 3. FOR CHIMNEY WALL FRAMING SEE SECTION 4. FOR TYPICAL FRAMING AROUND ALL OTHER ROOF OPENINGS SEE A11834.
 4. ALL BEAMS AND TRUSS JOISTS ARE LOCATED DIRECTLY UNDER METAL DECKING. SEE PLAN FOR METAL DECK ELEVATIONS.
 5. FOR PRECAST SHEAR WALLS SEE SECTION 4. FOR TYPICAL FRAMING AROUND ALL OTHER ROOF OPENINGS SEE A11834.
 6. FOR CONCRETE WALLS SEE SECTION 4. FOR TYPICAL FRAMING AROUND ALL OTHER ROOF OPENINGS SEE A11834.
 7. ALL ROOFING SHALL BE AS SHOWN. SEE RESPECTIVE DETAILS FOR ROOFING.
DECKING SCHEDULE


MARK	DECK TYPE	CONCRETE FINISHING (IF APPLICABLE)
DK-1	1" X 4" TYPE B 22 GA METAL ROOF DECK	800 PSI / 4000 PSI
DK-2	1" X 4" TYPE B 22 GA METAL ROOF DECK	SEE PLAN FOR REVISIONS

CFMF SHEAR WALL SCHEDULE

MARK	METAL STUD/WALL SIZE	FINISHING TYPE	REINFORCING TYPE	ANCHORING / BRACING	FASTENING TYPE
SW-1	12" X 12" X 0.055" GALVALUM	CONCRETE	4 #4 @ 12" O.C.	1" X 4" ANCHORS @ 12" O.C.	1" X 4" ANCHORS @ 12" O.C.
SW-2	12" X 12" X 0.055" GALVALUM	CONCRETE	4 #4 @ 12" O.C.	1" X 4" ANCHORS @ 12" O.C.	1" X 4" ANCHORS @ 12" O.C.
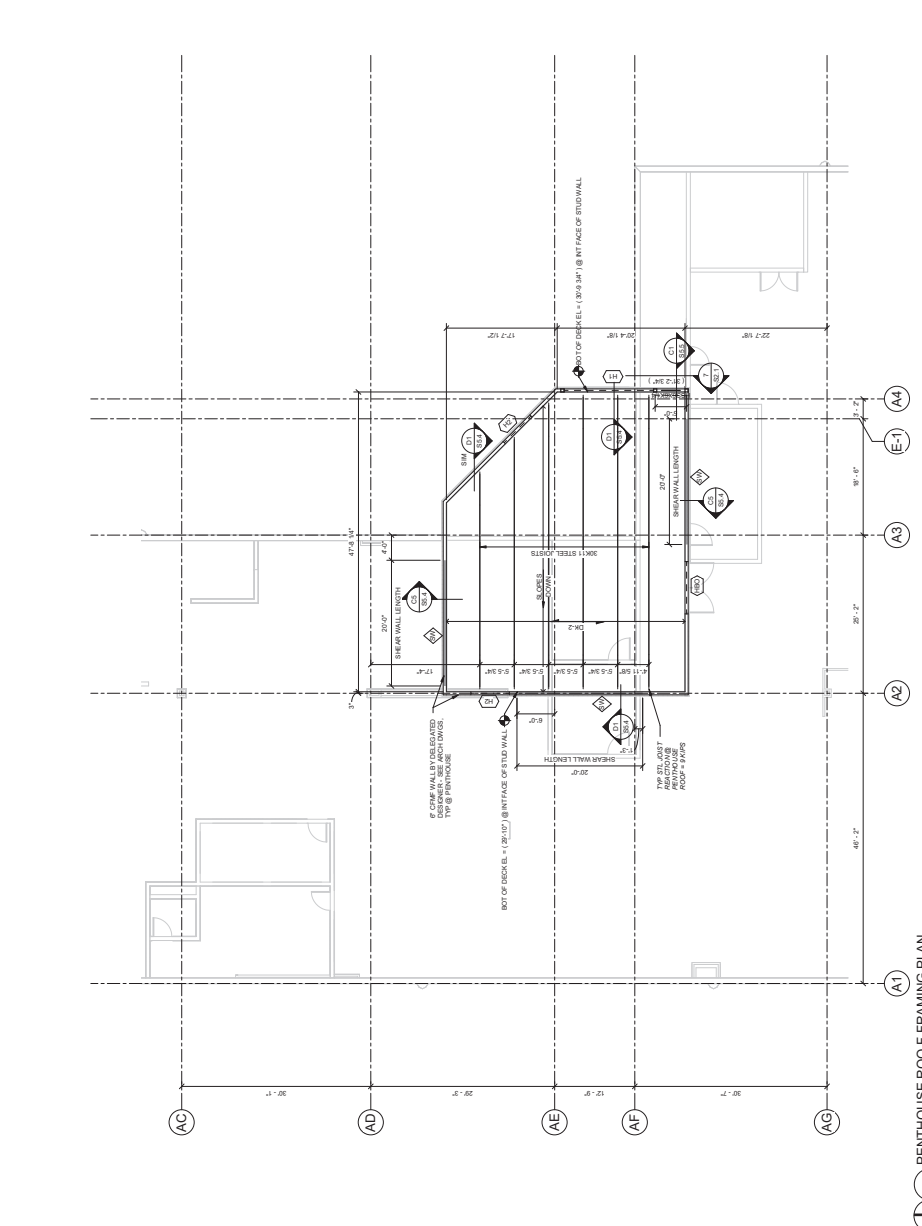

PRECAST SHEAR WALL FORCES SCHEDULE


MARK	APPLIED SHEAR @ DAMPHRAM (KIPS)
SW-1	8
SW-2	8
APPLIED SHEAR @ DAMPHRAM (KIPS)
 CONTROLLED BY THE WEAR OF SHEAR WALLS
 ABOVE LOADS ARE SERVICE LEVEL

 


2 PRECAST SHEAR WALL LOCATIONS PLAN
 3/8" = 1'-0"


1 PENTHOUSE ROOF FRAMING PLAN
 3/8" = 1'-0"

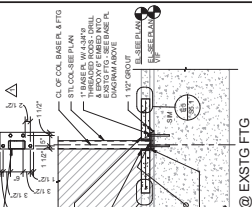

E1 TYP OPENING THROUGH CONC WALL
 12" x 12"

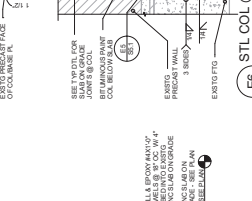


E2 TYP SLAB ON GRADE STEP
 3/4" x 12"

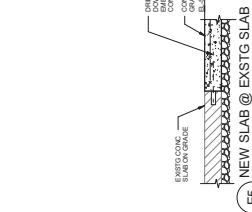

E3 STAIR COL @ WALL
 12" x 12"



E4 NEW SLAB @ EXSTG SLAB
 7" x 12"

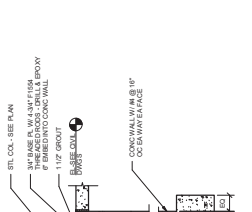


E5 STL COL @ EXSTG FTG
 12" x 12"




D1 THICKENED SLAB BELOW WASHERS
 7" x 12"




D2 TYP FTG OVER-EXCAVATION
 3/4" x 12"

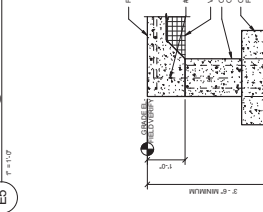


D3 NEW SLAB @ EXSTG WALL
 12" x 12"

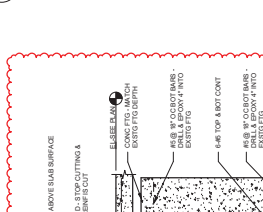

D4 STAR COL @ WALL
 12" x 12"

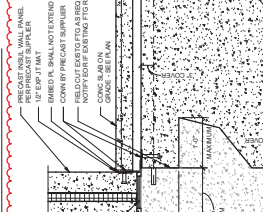


D5 FTG @ FROST PAD
 3/4" x 12"

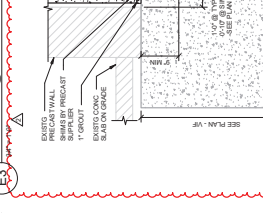


D6 FTG @ FROST PAD
 3/4" x 12"



D7 FLOOR TROUGH DTL
 12" x 12"

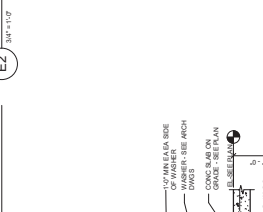


D8 INSULATED SLAB
 12" x 12"

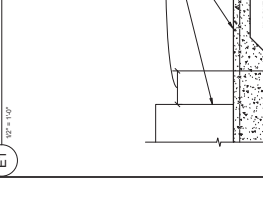


D9 TYP TRENCH DRAIN
 12" x 12"




C1 TYP FTG OVER-EXCAVATION
 3/4" x 12"

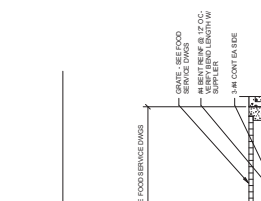


C2 TYP THICKENED SLAB @ PARTITION CMU
 12" x 12"

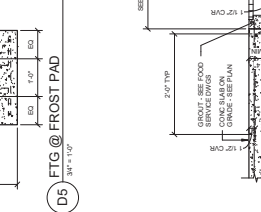


C3 STL COL @ WALL
 12" x 12"

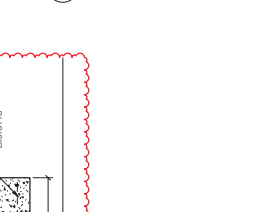

C4 NEW SLAB @ EXSTG WALL
 12" x 12"

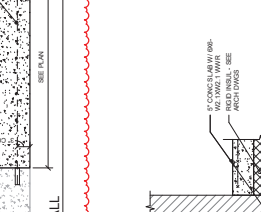


C5 FLOOR TROUGH DTL
 12" x 12"

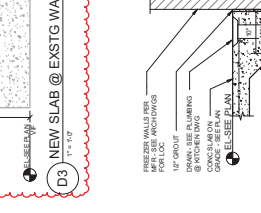


C6 INSULATED SLAB
 12" x 12"




C7 TYP TRENCH DRAIN
 12" x 12"

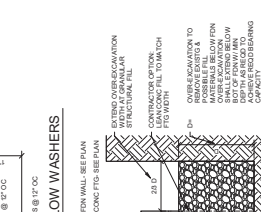


C8 TYP STL COL @ NEW FTG
 12" x 12"

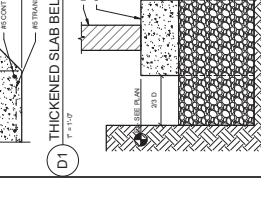


C9 TYP THICKENED SLAB @ PARTITION CMU
 12" x 12"

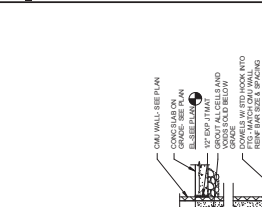


B1 TYP THICKENED SLAB @ PARTITION CMU
 12" x 12"

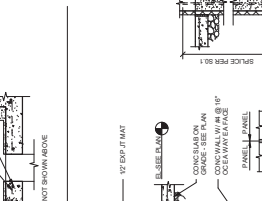


B2 TYP STL COL @ NEW FTG
 12" x 12"

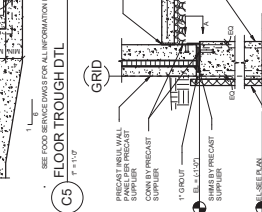


B3 TYP TRENCH DRAIN
 12" x 12"

 


B4 INSULATED SLAB
 12" x 12"

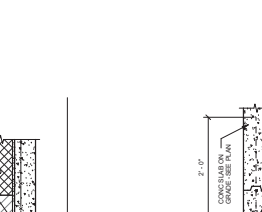


B5 PRECAST WALL @ FTG
 3/4" x 12"

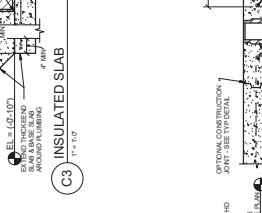


B6 CMU @ FTG
 3/4" x 12"

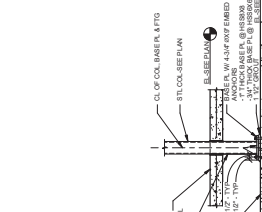


B7 TYP FTG OVER-EXCAVATION
 3/4" x 12"

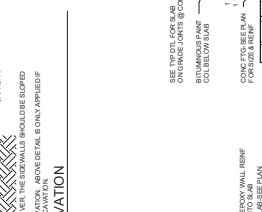


B8 TYP THICKENED SLAB @ PARTITION CMU
 12" x 12"

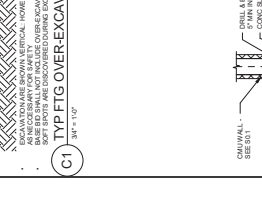


B9 TYP STL COL @ WALL
 12" x 12"

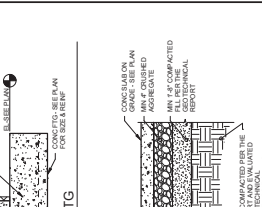


A1 TYP CONC SLAB JOINTS
 3/4" x 12"

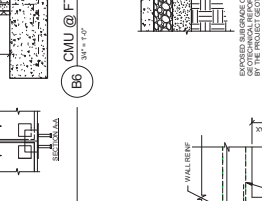


A2 TYP SLAB ON GRADE JOINTS @ COL
 3/4" x 12"

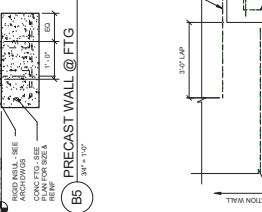


A3 TYP CONC WALL JOINTS
 12" x 12"

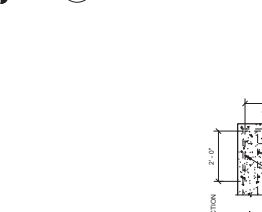


A4 TYP TRENCH DRAIN
 12" x 12"

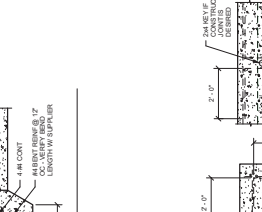


A5 TYP STEPPED FTG
 3/4" x 12"

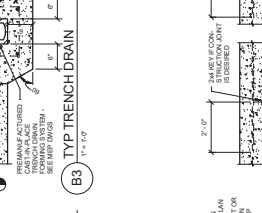


A6 TYP SUBGRADE PREP
 3/4" x 12"

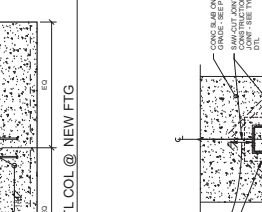

A7 TYP FTG OVER-EXCAVATION
 3/4" x 12"

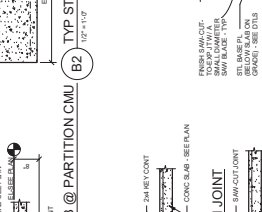

A8 TYP THICKENED SLAB @ PARTITION CMU
 12" x 12"

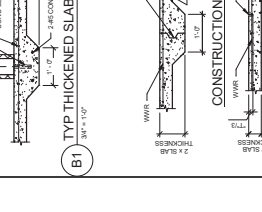

A9 TYP STL COL @ WALL
 12" x 12"

STRUCTURAL DETAILS

S5.1

PROJECT NO: 020502020
 R020502020

DESIGNED: 020502020
 DRAWN: 020502020
 REVIEWED: 020502020

DATE: 02/09/2024

CLARINDA CORRECTIONAL FACILITY - KITCHEN & LAUNDRY ADDITION
 2000 N. 87TH ST, CLARINDA, IA 51622

CLARINDA CORRECTIONAL FACILITY - KITCHEN & LAUNDRY ADDITION
 2000 N. 87TH ST, CLARINDA, IA 51622

CLARINDA CORRECTIONAL FACILITY - KITCHEN & LAUNDRY ADDITION
 2000 N. 87TH ST, CLARINDA, IA 51622

CLARINDA CORRECTIONAL FACILITY - KITCHEN & LAUNDRY ADDITION
 2000 N. 87TH ST, CLARINDA, IA 51622



Farnsworth
GROUP

14223 UNIVERSITY AVENUE, SUITE 1110
HOUSTON, TEXAS 77033
(713) 223-3469 / (713) 223-3469
www.farnsworthgroup.com

www.farnsworthgroup.com

RIFFE ASSOCIATES
ARCHITECTS INTERIORS + CONSULTING



IMEG

Bishop Engineering

DATE: DESCRIPTION:

IFC
04/03/2024

STATE OF LOUISIANA DEPARTMENT
OF CORRECTIONS

**CLARINDA
CORRECTIONAL
FACILITY - KITCHEN &
LAUNDRY ADDITION**

2000 N. 86TH ST., CLARINDA, LA
70522

DATE: 02/09/2024

DESIGNED:

DRAWN:

REVIEWED:

PROJECT NUMBER

DATE:

DESCRIPTION:

DATE:

DESCRIPTION:

DATE:

S5.2


PROJECT NO.:

02/05/2024


02/05/2024

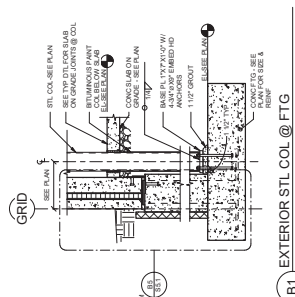


B1
3/8" x 1/2"

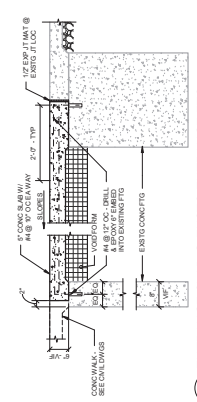

B3
3/8" x 1/2"

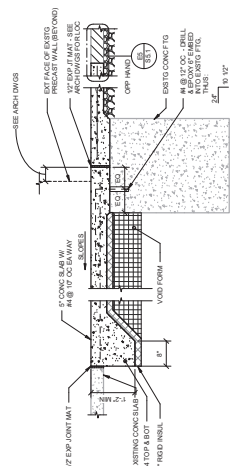

A3
3/8" x 1/2"

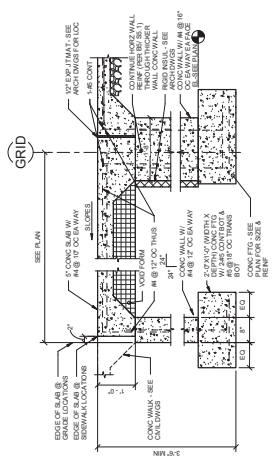

A4
CORNER ENTRANCE SLAB
3/8" x 1/2"



Farnsworth GROUP
14223 UNIVERSITY AVENUE, SUITE 110
CANTON, OHIO 44705
614.292.3469 / FAX 614.292.3468

RIPE ASSOCIATES
ARCHITECTS
10000 WOODLAND AVENUE, SUITE 100
CANTON, OHIO 44705
614.292.3469 / FAX 614.292.3468

kptff
CONSULTANTS

IMEG
Bishop Engineering

DATE: DESCRIPTION:

IFC
04/03/2024

STATE OF OHIO DEPARTMENT
OF CORRECTIONS

**CLARINDA
CORRECTIONAL
FACILITY - KITCHEN &
LAUNDRY ADDITION**

2000 N. 87TH ST., CLARINDA, IA
51622

DATE: 02/09/2024

DESIGNED:

DRAWN:

REVIEWED:

DATE:

SCALE:

PROJECT NO.:

DATE:

SCALE:

PROJECT NO.:

DATE:

SCALE:

PROJECT NO.:

DATE:

SCALE:

PROJECT NO.:

DATE:

SCALE:

PROJECT NO.:

DATE:

Farnsworth GROUP

RIPE ASSOCIATES

kptff

IMEG

DATE: DESCRIPTION:

IFC
04/03/2024

STATE OF OHIO DEPARTMENT
OF CORRECTIONS

**CLARINDA
CORRECTIONAL
FACILITY - KITCHEN &
LAUNDRY ADDITION**

2000 N. 87TH ST., CLARINDA, IA
51622

DATE: 02/09/2024

DESIGNED:

DRAWN:

REVIEWED:

DATE:

SCALE:

PROJECT NO.:

DATE:

SCALE:

PROJECT NO.:

DATE:

SCALE:

Farnsworth GROUP

RIPE ASSOCIATES

kptff

IMEG

DATE: DESCRIPTION:

IFC
04/03/2024

STATE OF OHIO DEPARTMENT
OF CORRECTIONS

**CLARINDA
CORRECTIONAL
FACILITY - KITCHEN &
LAUNDRY ADDITION**

2000 N. 87TH ST., CLARINDA, IA
51622

DATE: 02/09/2024

DESIGNED:

DRAWN:

REVIEWED:

DATE:

SCALE:

PROJECT NO.:

DATE:

SCALE:

PROJECT NO.:

DATE:

SCALE:

Farnsworth GROUP

RIPE ASSOCIATES

kptff

IMEG

DATE: DESCRIPTION:

IFC
04/03/2024

STATE OF OHIO DEPARTMENT
OF CORRECTIONS

**CLARINDA
CORRECTIONAL
FACILITY - KITCHEN &
LAUNDRY ADDITION**

2000 N. 87TH ST., CLARINDA, IA
51622

DATE: 02/09/2024

DESIGNED:

DRAWN:

REVIEWED:

DATE:

SCALE:

PROJECT NO.:

DATE:

SCALE:

PROJECT NO.:

DATE:

SCALE:

Farnsworth GROUP

RIPE ASSOCIATES

kptff

IMEG

DATE: DESCRIPTION:

IFC
04/03/2024

STATE OF OHIO DEPARTMENT
OF CORRECTIONS

**CLARINDA
CORRECTIONAL
FACILITY - KITCHEN &
LAUNDRY ADDITION**

2000 N. 87TH ST., CLARINDA, IA
51622

DATE: 02/09/2024

DESIGNED:

DRAWN:

REVIEWED:

DATE:

SCALE:

PROJECT NO.:

DATE:

SCALE:

PROJECT NO.:

DATE:



Farnsworth GROUP
 14225 UNIVERSITY AVENUE, SUITE 110
 FARMINGTON, CT 06030
 (860) 676-3400 / (860) 676-3401

RIFFE ASSOCIATES
 FOODSERVICE DESIGN • CONSULTING

kqft

IMEG
 Bishop Engineering

DATE: 05/06/2024
 DESCRIPTION: STRUCTURAL DETAILS
 REVISION: 01

IFC
 04/06/2024

STATE OF IOWA DEPARTMENT
 OF CORRECTIONS

**CLARINDA
 CORRECTIONAL
 FACILITY - KITCHEN &
 LAUNDRY ADDITION**


2000 N. 98TH ST., CLARINDA, IA
 51622

DATE: 02/09/2024
 DESIGNED:
 DRAWN:
 REVIEWED:


STRUCTURAL
 DETAILS

\$5.5


PROJECT NO.: 0205002-00
 R1625262-02

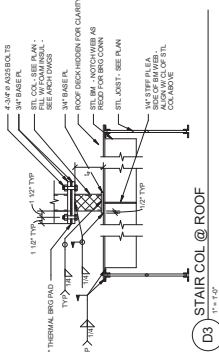


D3 STAIR COL @ ROOF
 1'-0" x 1'-0"

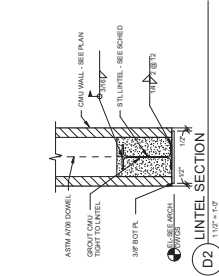


D2 LINTEL SECTION
 1'-0" x 1'-0"

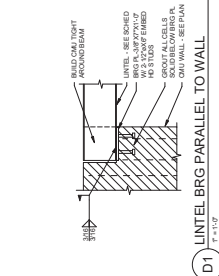


D1 LINTEL BRG PARALLEL TO WALL
 1'-0" x 1'-0"

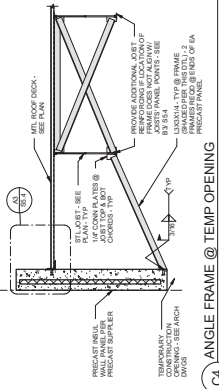


C4 ANGLE FRAME @ TEMP OPENING
 1'-0" x 1'-0"

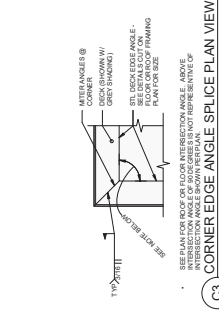


C3 CORNER EDGE ANGLE SPICE PLAN VIEW
 1'-0" x 1'-0"

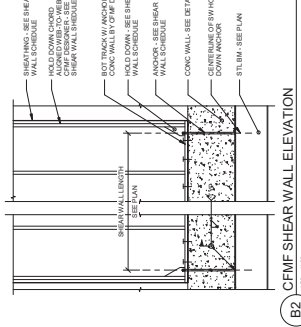


C2 TYP DECK EDGE ANGLE SPICE ELEVATION
 1'-0" x 1'-0"

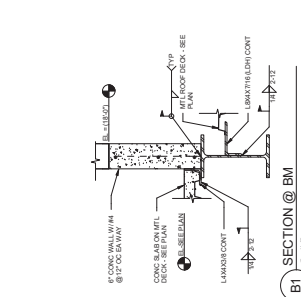


C1 DECK @ STL BM
 1'-0" x 1'-0"

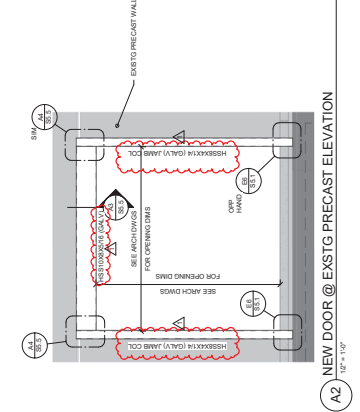


B2 CFMF SHEAR WALL ELEVATION
 1'-0" x 1'-0"

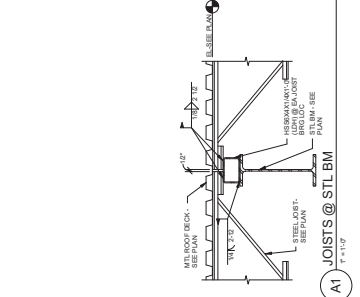


A2 NEW DOOR @ EXSTG PRECAST ELEVATION
 1'-0" x 1'-0"

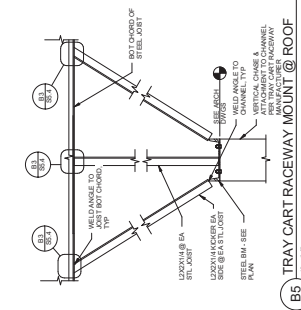


B5 TRAY CART RACEWAY MOUNT @ ROOF
 1'-0" x 1'-0"

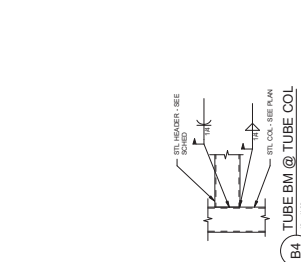


B4 TUBE BM @ TUBE COL
 1'-0" x 1'-0"

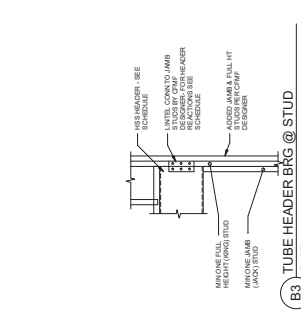


B3 TUBE HEADER BRG @ STUD
 1'-0" x 1'-0"

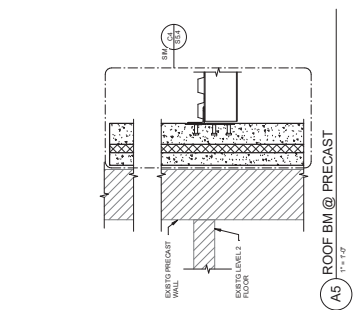


A5 ROOF BM @ PRECAST
 1'-0" x 1'-0"

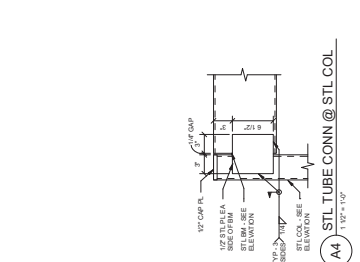

A4 STL TUBE CONN @ STL COL
 1'-0" x 1'-0"

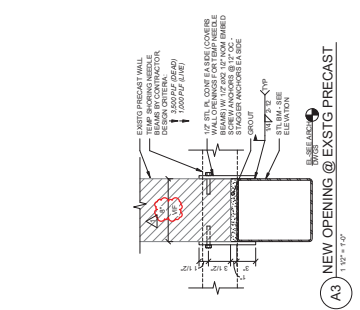

A3 NEW OPENING @ EXSTG PRECAST
 1'-0" x 1'-0"

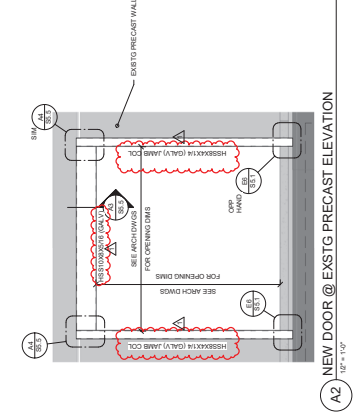

A1 JOISTS @ STL BM
 1'-0" x 1'-0"



Farnsworth GROUP
14223 UNIVERSITY AVENUE, SUITE 110
DENVER, CO 80202
(303) 222-3469 / farn@farn.com

www.farn.com
15555
RIPE ASSOCIATES
FOODSERVICE DESIGN • CONSULTING

kqpf
IMEG
Bishop Engineering

A. DATE: 05/03/2024
B. DESCRIPTION: 3. 03/2024 - RFP 210

PLAN GENERAL NOTES

- ALL DIMENSIONS ARE TO FACE OF STUD, CMU AND/OR CONCRETE UNLESS NOTED OTHERWISE.
- ALL WOOD IN CONTACT WITH CONCRETE SHALL BE PRESSURE TREATED.
- ALL FLOORING SHALL BE FLOOR FINISH UNLESS OTHERWISE NOTED.
- FRUIT AND VEGETABLE WASHING, HAND WASHING, AND OTHER EQUIPMENT SHALL BE INSTALLED TO MEET ALL APPLICABLE CODES AND REGULATIONS. SEE SAFETY SHEET FOR MORE INFORMATION.
- DESIGNER SHALL MEET WITH CONTRACTOR TO VERIFY CENTER OF GRAVITY FOR ALL EQUIPMENT.
- REFER TO STRUCTURAL DRAWINGS FOR FRAMING INFORMATION AND FRAMING DIMENSIONS.
- VERIFY ALL APPLICABLE DIMENSIONS PRIOR TO FINAL MILLWORK CONSTRUCTION.
- ALL TOILET (TRENCH) LOCATIONS COORDINATE WITH THE FIRE DOWNS & EXISTING FIRE DOWNS (E.G. 107, 108, 109 & 110).

BID ALTERNATES

- REFER TO SECTION 05110 AND/OR RFP FOR THE PROJECT MANUAL FOR THE BID ALTERNATES TO BE INCLUDED WITH THE PROPOSURE.
- ALTERNATE NO. 1.**
BASED ON CONDITION, PROVIDE ROUGH IN MECHANICAL, ELECTRICAL AND PLUMBING (RIMP) FOR ALL EQUIPMENT. PROVIDE ALL NECESSARY MATERIALS AND LABOR FOR THE RIMP. PROVIDE THE RIMP AT THE RIMP EQUIPMENT LOCATIONS. SEE SHEET A-1.1 FOR ELEVATION, WALL, AND SECTION TYPE T2.
- ALTERNATE NO. 2.**
BASED ON CONDITION, PROVIDE ALL NECESSARY MATERIALS AND LABOR FOR THE RIMP. PROVIDE THE RIMP AT THE RIMP EQUIPMENT LOCATIONS. SEE SHEET A-1.1 FOR ELEVATION, WALL, AND SECTION TYPE T2.
- ALTERNATE NO. 3.**
BASED ON CONDITION, PROVIDE ALL NECESSARY MATERIALS AND LABOR FOR THE RIMP. PROVIDE THE RIMP AT THE RIMP EQUIPMENT LOCATIONS. SEE SHEET A-1.1 FOR ELEVATION, WALL, AND SECTION TYPE T2.

- KEYNOTES (BY DIVISION)**
- KEYNOTE NO. 1: PROVIDE ALL NECESSARY MATERIALS AND LABOR FOR THE RIMP. PROVIDE THE RIMP AT THE RIMP EQUIPMENT LOCATIONS. SEE SHEET A-1.1 FOR ELEVATION, WALL, AND SECTION TYPE T2.
- KEYNOTE NO. 2: PROVIDE ALL NECESSARY MATERIALS AND LABOR FOR THE RIMP. PROVIDE THE RIMP AT THE RIMP EQUIPMENT LOCATIONS. SEE SHEET A-1.1 FOR ELEVATION, WALL, AND SECTION TYPE T2.
- KEYNOTE NO. 3: PROVIDE ALL NECESSARY MATERIALS AND LABOR FOR THE RIMP. PROVIDE THE RIMP AT THE RIMP EQUIPMENT LOCATIONS. SEE SHEET A-1.1 FOR ELEVATION, WALL, AND SECTION TYPE T2.


DATE: 05/03/2024
DESIGNED: KQV
DRAWN: KQV
REVIEWED: BR

STATE OF IOWA DEPARTMENT OF CORRECTIONS
CLARINDA CORRECTIONAL FACILITY - KITCHEN & LAUNDRY ADDITION
2000 N. 86TH ST., CLARINDA, IA 51622

PROJECT NO.: 02402002-00
RFBI220002-00

DATE: 02/09/2024
DESIGNED: KQV
DRAWN: KQV
REVIEWED: BR

PROJECT NO.: 02402002-00
RFBI220002-00

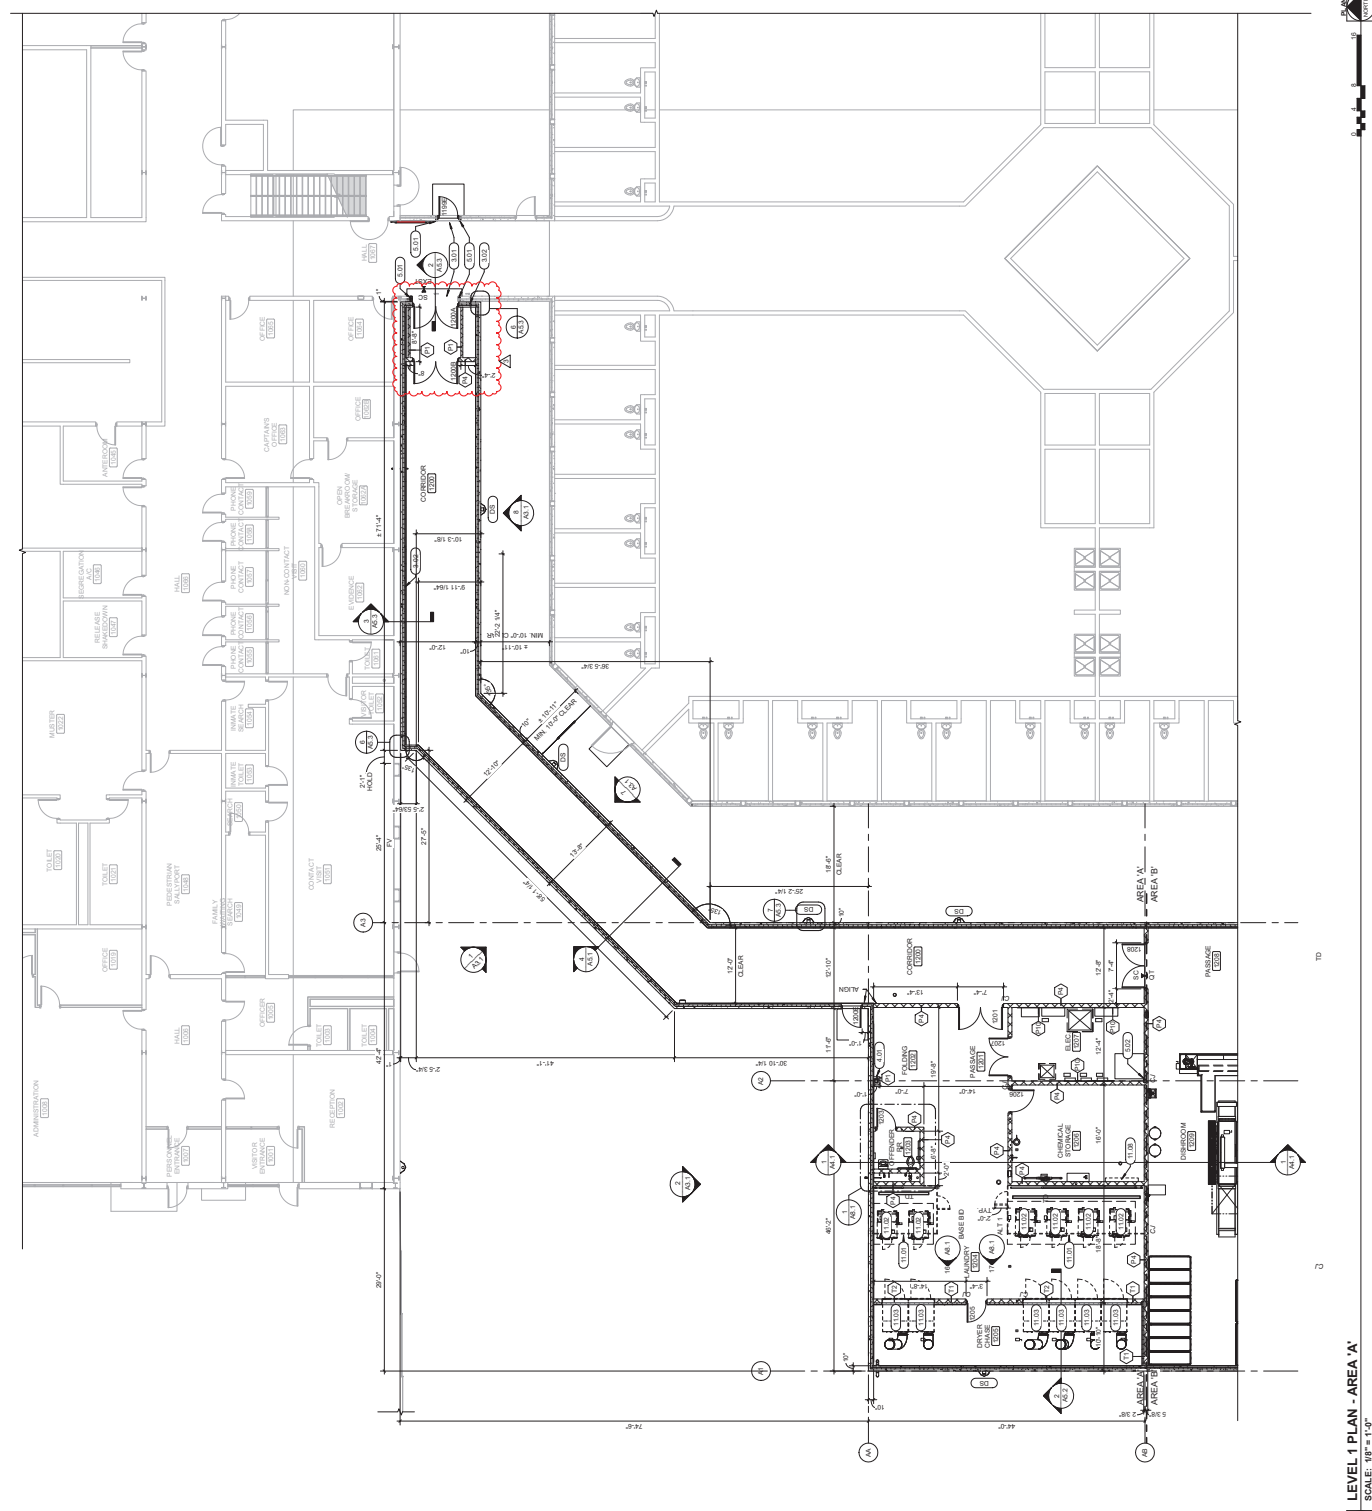

1 LEVEL 1 PLAN - AREA 'A'
SCALE: 3/8" = 1'-0"



LINE WORK LEGEND
- - - - - EXISTING
- - - - - ALTERNATE
- - - - - NEW CONSTRUCTION

PROJECT NO.: 02402002-00
RFBI220002-00

DATE: 02/09/2024
DESIGNED: KQV
DRAWN: KQV
REVIEWED: BR

STATE OF IOWA DEPARTMENT OF CORRECTIONS
CLARINDA CORRECTIONAL FACILITY - KITCHEN & LAUNDRY ADDITION
2000 N. 86TH ST., CLARINDA, IA 51622


PROJECT NO.: 02402002-00
RFBI220002-00

DATE: 02/09/2024
DESIGNED: KQV
DRAWN: KQV
REVIEWED: BR

PROJECT NO.: 02402002-00
RFBI220002-00

PROJECT NO.: 02402002-00
RFBI220002-00

10/7/2024 1:37:14 PM

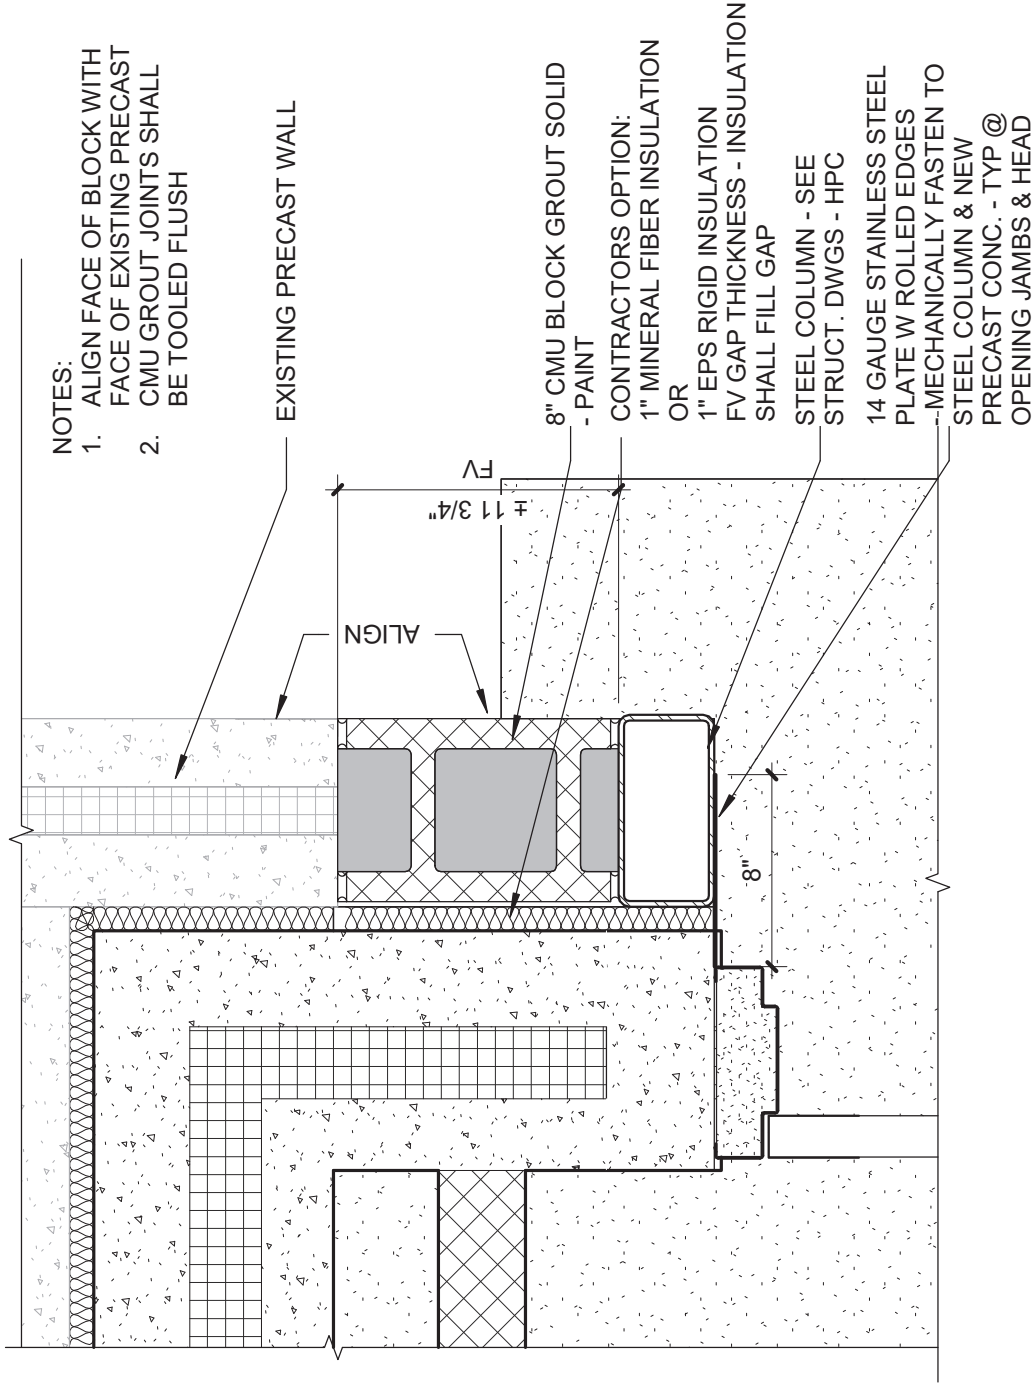

NOTES:

- 1. ALIGN FACE OF BLOCK WITH FACE OF EXISTING PRECAST
- 2. CMU GROUT JOINTS SHALL BE TOOLED FLUSH

EXISTING PRECAST WALL

ALIGN

± 1 3/4" FV

8" CMU BLOCK GROUT SOLID - PAINT

CONTRACTORS OPTION:
1" MINERAL FIBER INSULATION
OR

1" EPS RIGID INSULATION
FV GAP THICKNESS - INSULATION
SHALL FILL GAP

STEEL COLUMN - SEE
STRUCT. DWGS - HPC

14 GAUGE STAINLESS STEEL
PLATE W ROLLED EDGES
- MECHANICALLY FASTEN TO

STEEL COLUMN & NEW
PRECAST CONC. - TYP @
OPENING JAMBS & HEAD

8"

DOOR 1200A - JAMB INFILL DETAIL

SCALE: 1 1/2" = 1'-0"

1

PROJECT NO.: 0240202.00

DRAWN: KDV

REVIEWED: KDV

DATE: 10/07/2024

STATE OF IOWA DEPARTMENT OF CORRECTIONS
CLARINDA CORRECTIONAL FACILITY - KITCHEN & LAUNDRY ADDITION

CLARINDA CORRECTIONAL FACILITY - KITCHEN & LAUNDRY ADDITION
DOOR 1200A JAMB INFILL DETAIL



14225 UNIVERSITY AVENUE, SUITE 110
WAUKEE, IOWA 50263
(515) 225-3469 / info@f-w.com

A1.12

PLAN GENERAL NOTES

- VERIFY ALL DIMENSIONS AND LOCATIONS OF ALL NOTED PARTITIONS, PARTITION WALLS, PARTITION DOORS, PARTITION WINDOWS, PARTITION INFORMATION, AND PARTITION TYPES. NOTED OTHERWISE.
- ALL DIMENSIONS ARE TO FACE OF STUD, O.M. AND/OR CONCRETE UNLESS NOTED OTHERWISE.
- ALL WORK SHALL BE IN ACCORDANCE WITH THE IOWA BUILDING CODE AND ALL APPLICABLE REGULATIONS.
BID ALTERNATES

REFER TO SECTION 05100 AND 05200 OF THE PROJECT MANUAL FOR THE SPECIFICATIONS AND NOTES REGARDING THE ALTERNATES.

ALTERNATE NO. 1:

BASED ON CONDITIONS, PROVIDE ROUGH-MECHANICAL, ELECTRICAL AND PLUMBING SERVICES TO ALL PARTITIONS AT ALL WORK LOCATIONS. IF EXISTING PARTITIONS ARE TO BE REMOVED, PROVIDE ALL NECESSARY BRACING AND SHORING TO MAINTAIN STRUCTURAL INTEGRITY. ALL RELATED MECHANICAL, ELECTRICAL AND PLUMBING SERVICES SHALL BE PROVIDED BY TRADE CONTRACTORS. PROVIDE EQUIPMENT TO BE PROVIDED BY TRADE CONTRACTORS.

ALTERNATE NO. 2:


BASED ON CONDITIONS, PROVIDE ROUGH-MECHANICAL, ELECTRICAL AND PLUMBING SERVICES TO ALL PARTITIONS AT ALL WORK LOCATIONS. IF EXISTING PARTITIONS ARE TO BE REMOVED, PROVIDE ALL NECESSARY BRACING AND SHORING TO MAINTAIN STRUCTURAL INTEGRITY. ALL RELATED MECHANICAL, ELECTRICAL AND PLUMBING SERVICES SHALL BE PROVIDED BY TRADE CONTRACTORS. PROVIDE EQUIPMENT TO BE PROVIDED BY TRADE CONTRACTORS. PROVIDE EQUIPMENT TO BE PROVIDED BY TRADE CONTRACTORS.

ALTERNATE NO. 3:


BASED ON CONDITIONS, PROVIDE ROUGH-MECHANICAL, ELECTRICAL AND PLUMBING SERVICES TO ALL PARTITIONS AT ALL WORK LOCATIONS. IF EXISTING PARTITIONS ARE TO BE REMOVED, PROVIDE ALL NECESSARY BRACING AND SHORING TO MAINTAIN STRUCTURAL INTEGRITY. ALL RELATED MECHANICAL, ELECTRICAL AND PLUMBING SERVICES SHALL BE PROVIDED BY TRADE CONTRACTORS. PROVIDE EQUIPMENT TO BE PROVIDED BY TRADE CONTRACTORS. PROVIDE EQUIPMENT TO BE PROVIDED BY TRADE CONTRACTORS.

KEYNOTES (BY DIVISION)

05100 - PARTITIONS: PROVIDE ALL PARTITIONS AS NOTED IN THE DOCUMENTS. PROVIDE ROUGH-MECHANICAL, ELECTRICAL AND PLUMBING SERVICES TO ALL PARTITIONS AT ALL WORK LOCATIONS. IF EXISTING PARTITIONS ARE TO BE REMOVED, PROVIDE ALL NECESSARY BRACING AND SHORING TO MAINTAIN STRUCTURAL INTEGRITY. ALL RELATED MECHANICAL, ELECTRICAL AND PLUMBING SERVICES SHALL BE PROVIDED BY TRADE CONTRACTORS. PROVIDE EQUIPMENT TO BE PROVIDED BY TRADE CONTRACTORS. PROVIDE EQUIPMENT TO BE PROVIDED BY TRADE CONTRACTORS.

 

NOTE: CONFIRM ATTACHMENT METHOD WITH MANUFACTURER OF COVER. PROVIDE OTHER TO MAINTAIN WARRANTY AND SERIAL INTEGRITY.

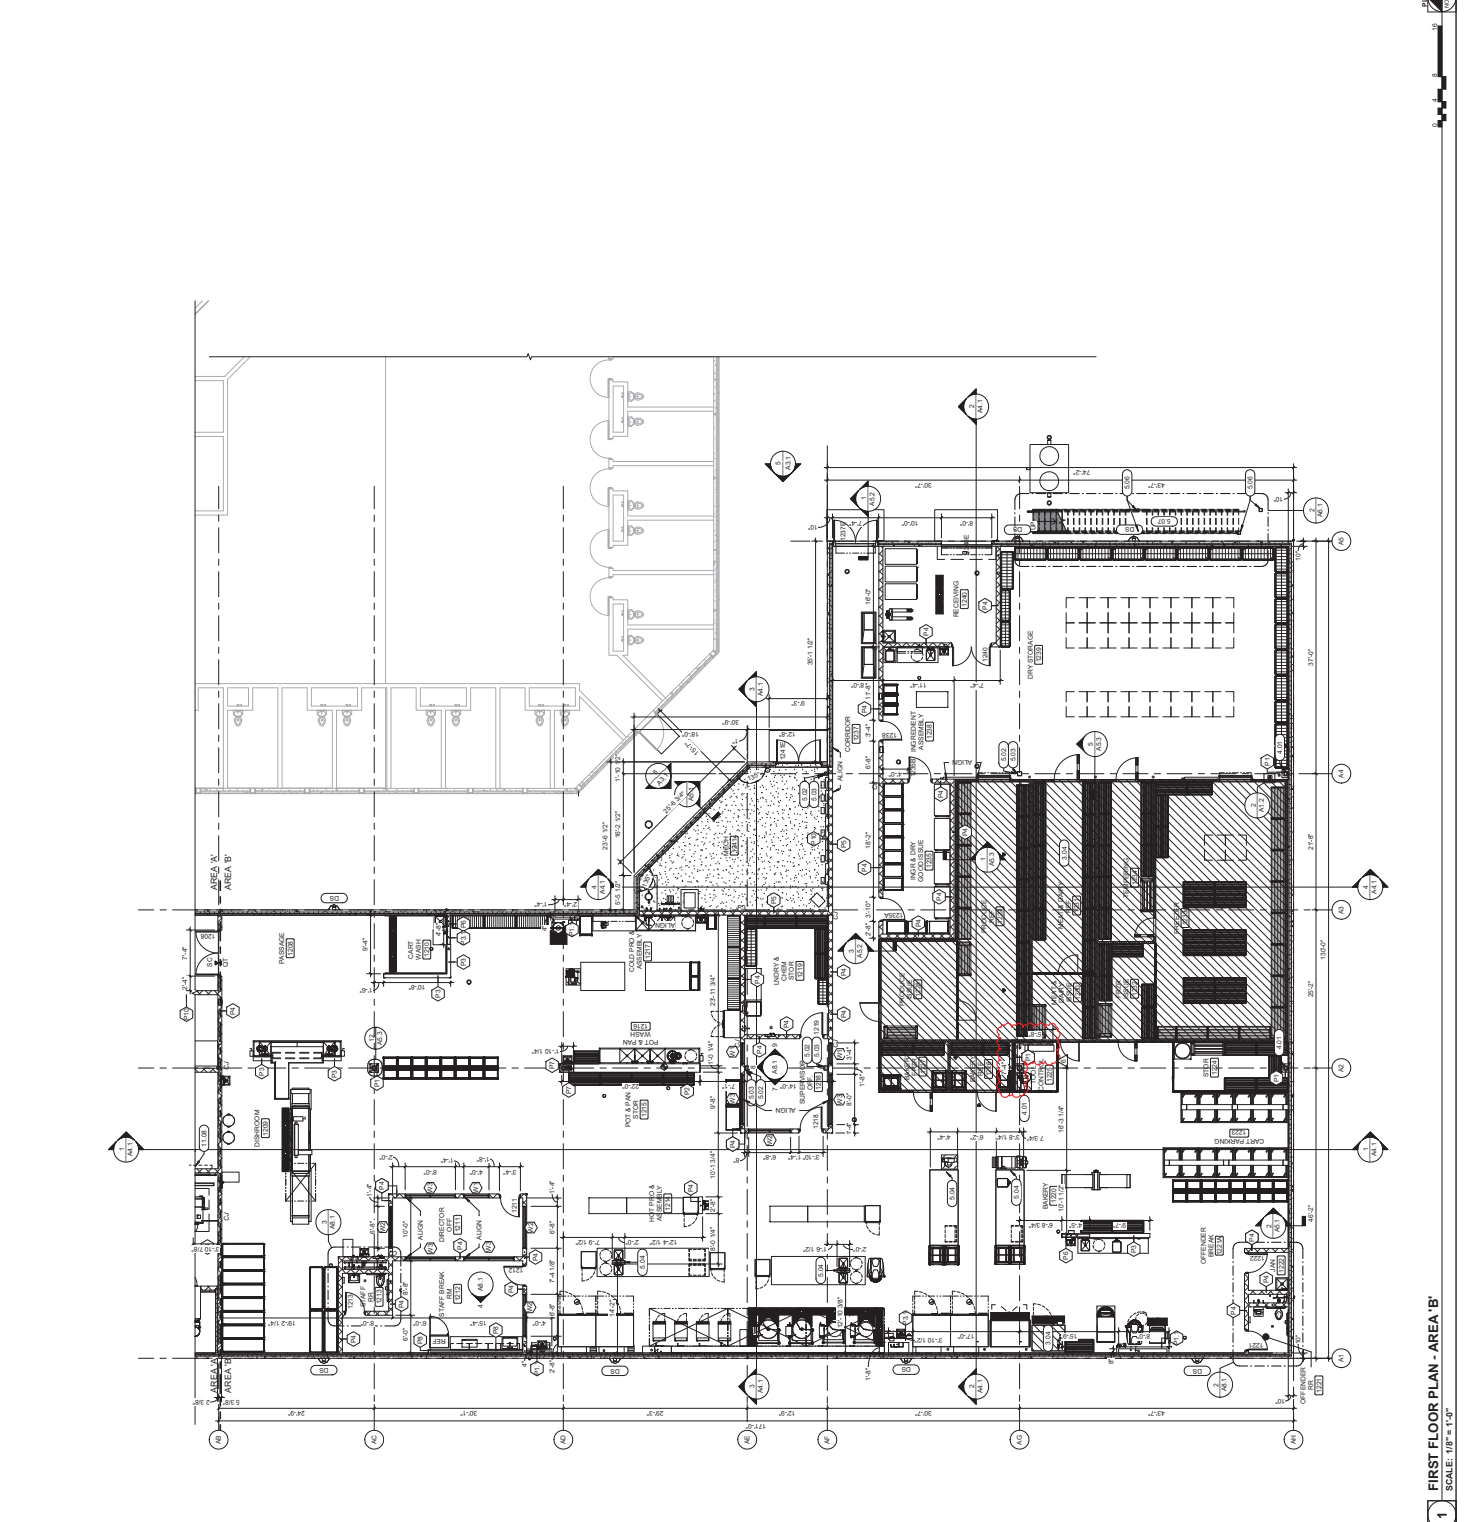



Farnsworth GROUP
 14223 UNIVERSITY AVENUE, SUITE 1110
 HOUSTON, TEXAS 77033
 (713) 223-4499 / (409) 440-8000
 www.farnsworth.com

RIPE ASSOCIATES
 ARCHITECTS
 11000 WESTHEIMER BOULEVARD, SUITE 100
 HOUSTON, TEXAS 77042
 (713) 223-4499 / (409) 440-8000
 www.ripe.com

kpff
IMEG
 Bishop Engineering

DATE: DESCRIPTION:

IFC
 04/03/2024

STATE OF LOUISIANA DEPARTMENT OF CORRECTIONS

CLARINDA CORRECTIONAL FACILITY - KITCHEN & LAUNDRY ADDITION


2000 N. 87TH ST, CLARINDA, LA 51622

DATE: 02/09/2024
 DESIGNED: KDV
 DRAWN: KDV
 REVIEWED: BR


BUILDING SECTIONS

A4.1


PROJECT NO.: 0240202.00
 RFB022002.02

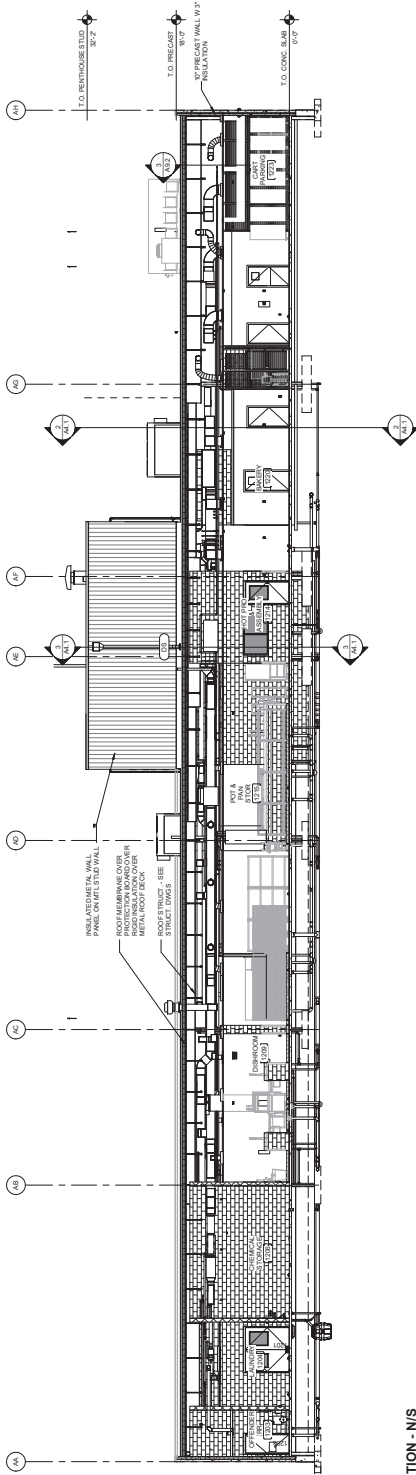


1 BUILDING SECTION - N/S @ WALK-INS
 SCALE: 1/8" = 1'-0"

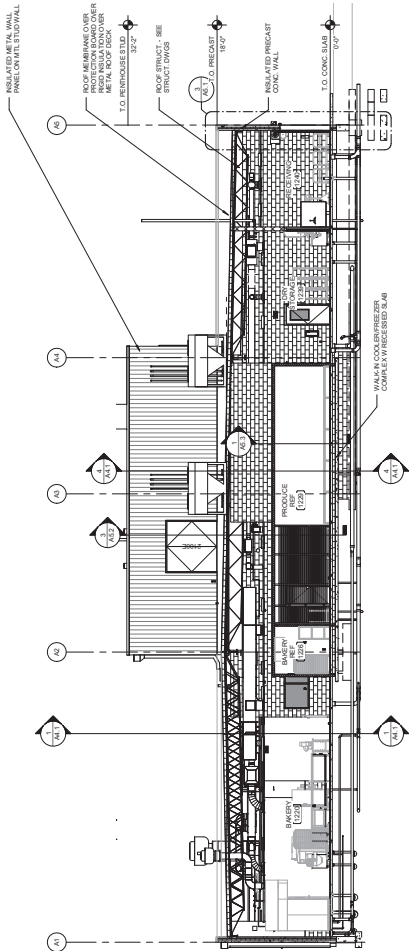

2 BUILDING SECTION - E/W @ WALK-INS
 SCALE: 1/8" = 1'-0"

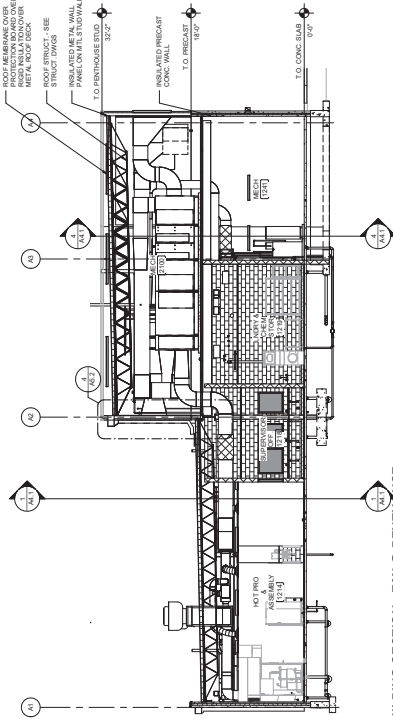

3 BUILDING SECTION - E/W @ PENTHOUSE
 SCALE: 1/8" = 1'-0"

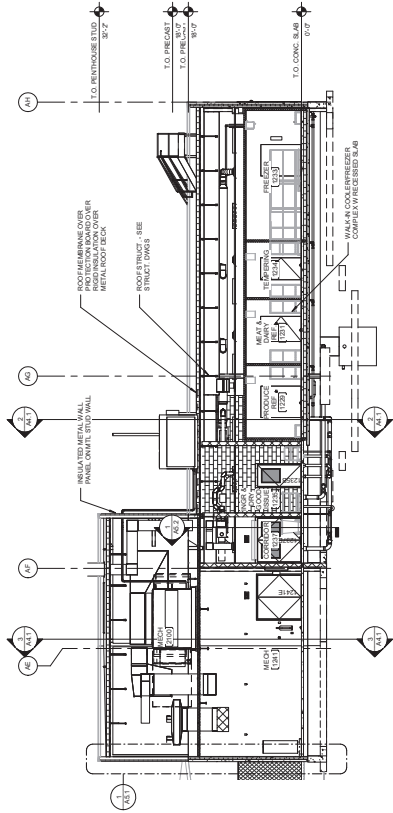

4 BUILDING SECTION - N/S @ PENTHOUSE
 SCALE: 1/8" = 1'-0"



Farnsworth GROUP
 14223 UNIVERSITY AVENUE, SUITE 1110
 BOSTON, MA 02116
 (617) 252-3469 / (617) 252-3469

RIPE ASSOCIATES
 FOODSERVICE DESIGN • CONSULTING

kpff

IMEG
 Bishop Engineering

#	DATE	DESCRIPTION

IFC
 04/03/2024

STATE OF IOWA DEPARTMENT OF CORRECTIONS

CLARINDA CORRECTIONAL FACILITY - KITCHEN & LAUNDRY ADDITION


2000 N. 18TH ST., CLARINDA, IA 51622

DATE:	02/09/2024
DESIGNED:	KOV
DRAWN:	KOV
REVIEWED:	BR

WALL SECTIONS

A5.1

PROJECT NO.: 0240202-00
 RFB02200-02

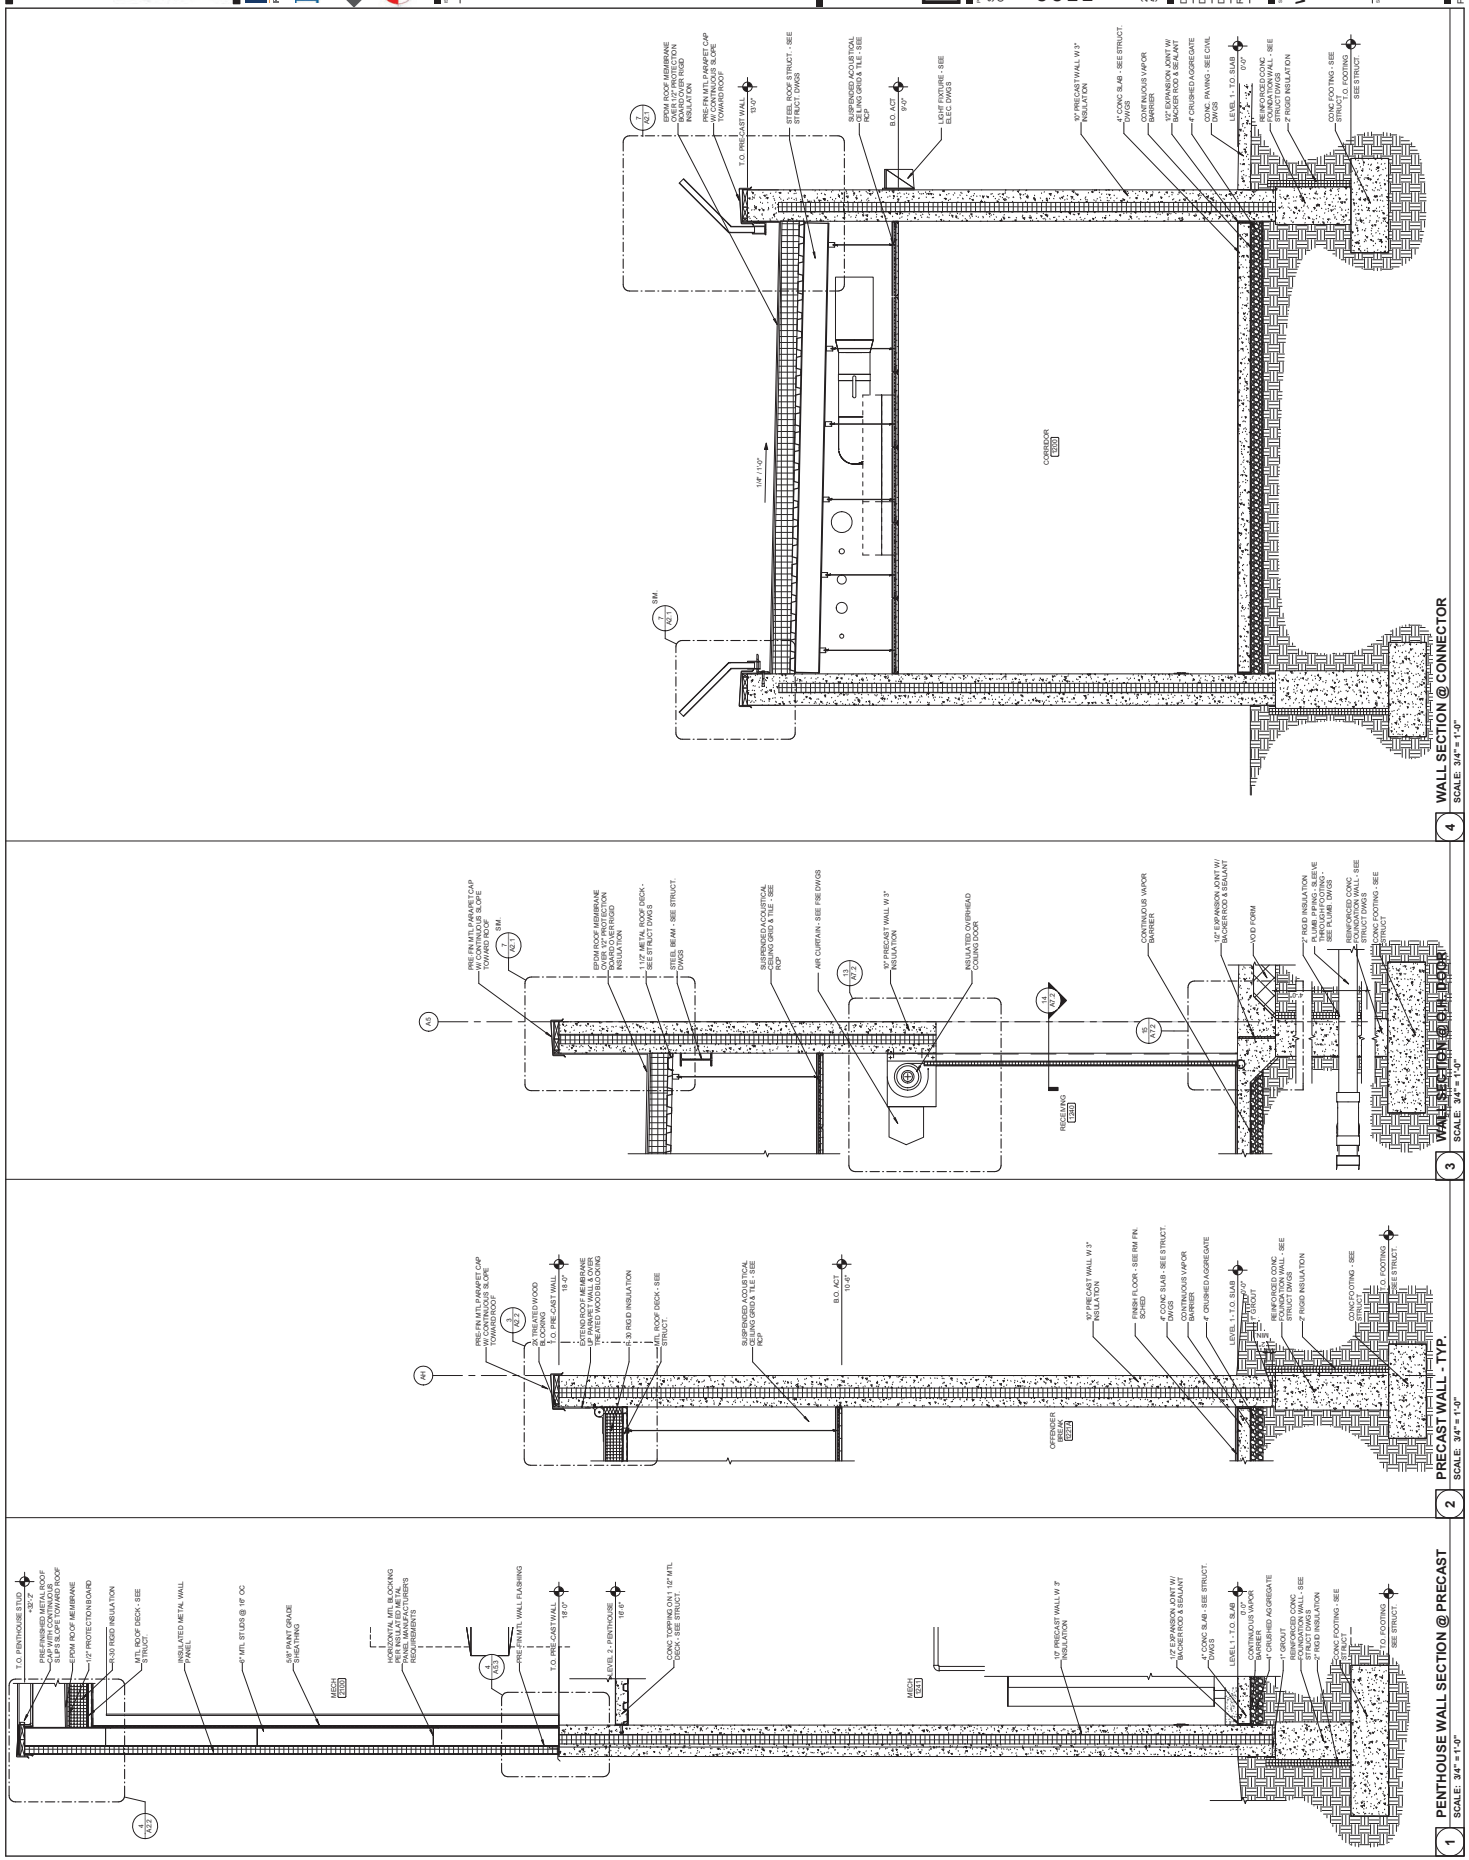

1 PENTHOUSE WALL SECTION @ PRECAST SCALE: 3/4" = 1'-0"

2 PRECAST WALL - TYP. SCALE: 3/4" = 1'-0"

3 WALL SECTION @ DOOR SCALE: 3/4" = 1'-0"

4 WALL SECTION @ CONNECTOR SCALE: 3/4" = 1'-0"



Farnsworth GROUP
14223 UNIVERSITY AVENUE, SUITE 110
CLARK COUNTY, NEVADA 89123
(702) 253-4499 (480) 499-4400
www.farnsworthgroup.com

Project No. 04-0302024
RIPPE ASSOCIATES
FOODSERVICE DESIGN • CONSULTING

kpff
Kaiser Power Fund
BISHOP ENGINEERING

IMEG
Bishop Engineering

DATE: 04/03/2024
DESCRIPTION:

IFC
04/03/2024

STATE OF NEVADA DEPARTMENT
OF CORRECTIONS

**CLARINDA
CORRECTIONAL
FACILITY - KITCHEN &
LAUNDRY ADDITION**













2000 N. 87TH ST., CLARK COUNTY, NV
89123

DATE: 02/09/2024
DESIGNED: KDV
DRAWN: KDV
REVIEWED: BR
SCALE: 1/8" = 1'-0"


DETAILS

A5.3

PROJECT NO.: 04-030202-00
RF#022006-02

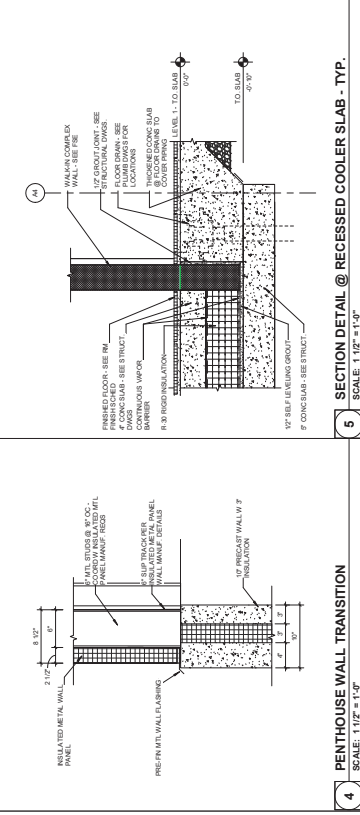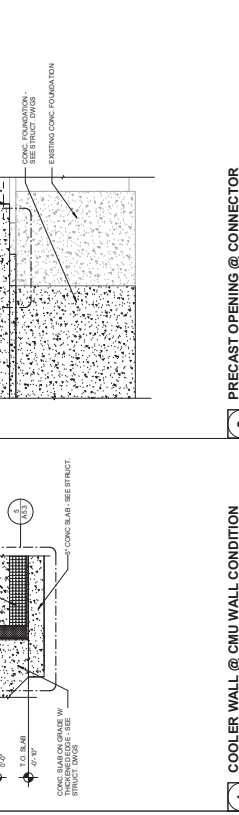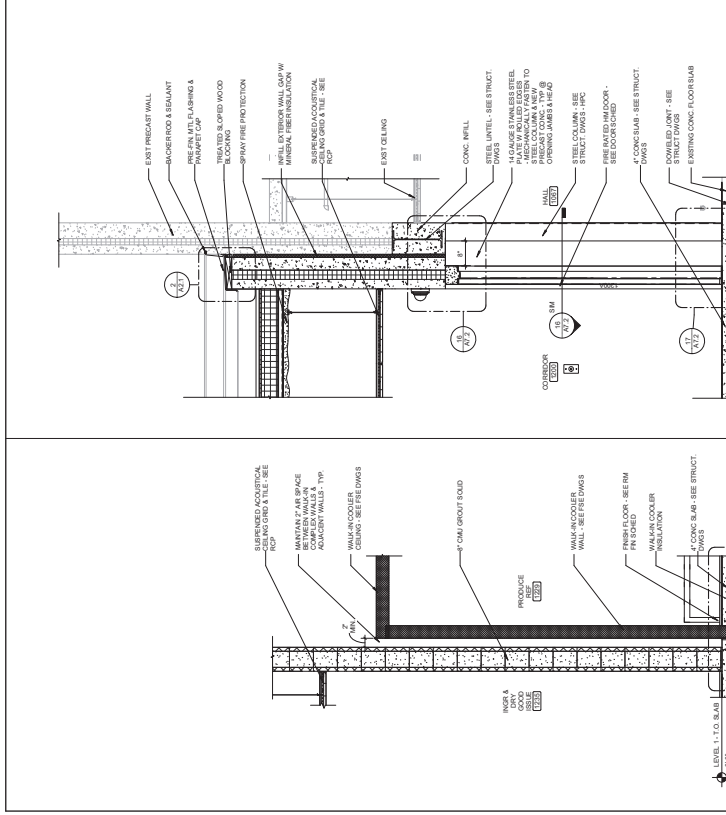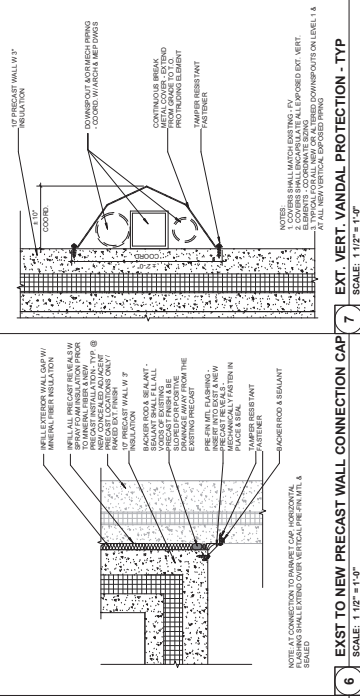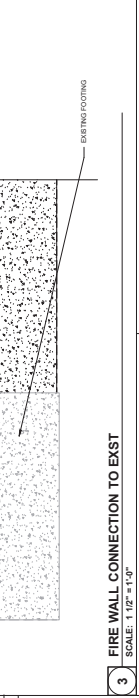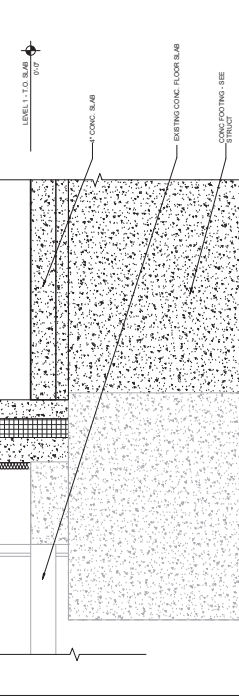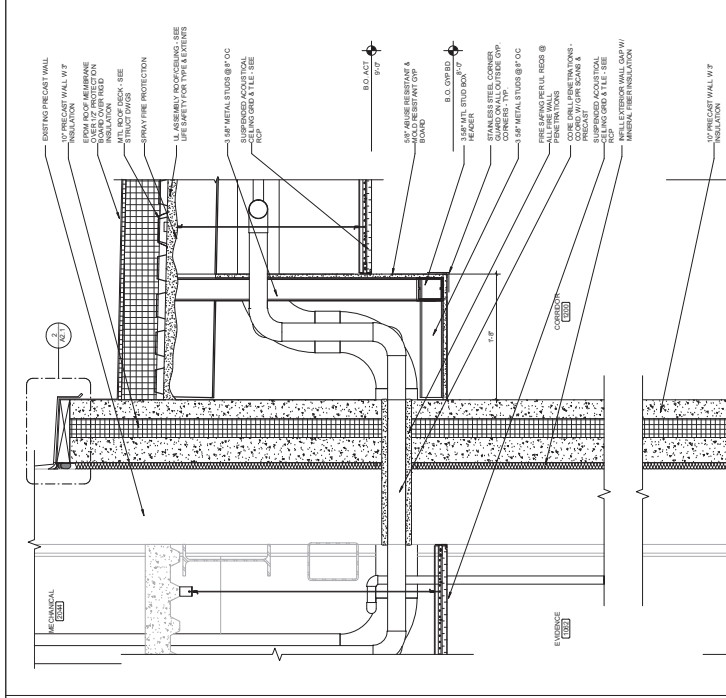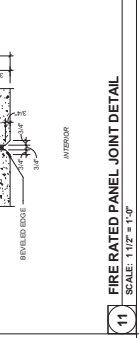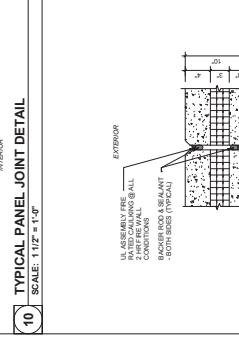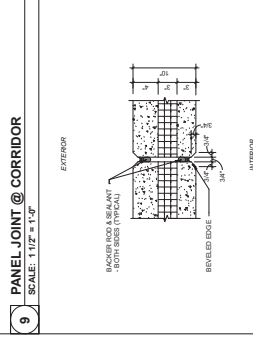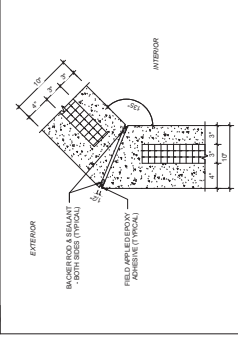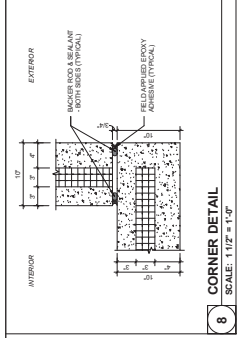

PROJECT NO.: 04-030202-00
RF#022006-02

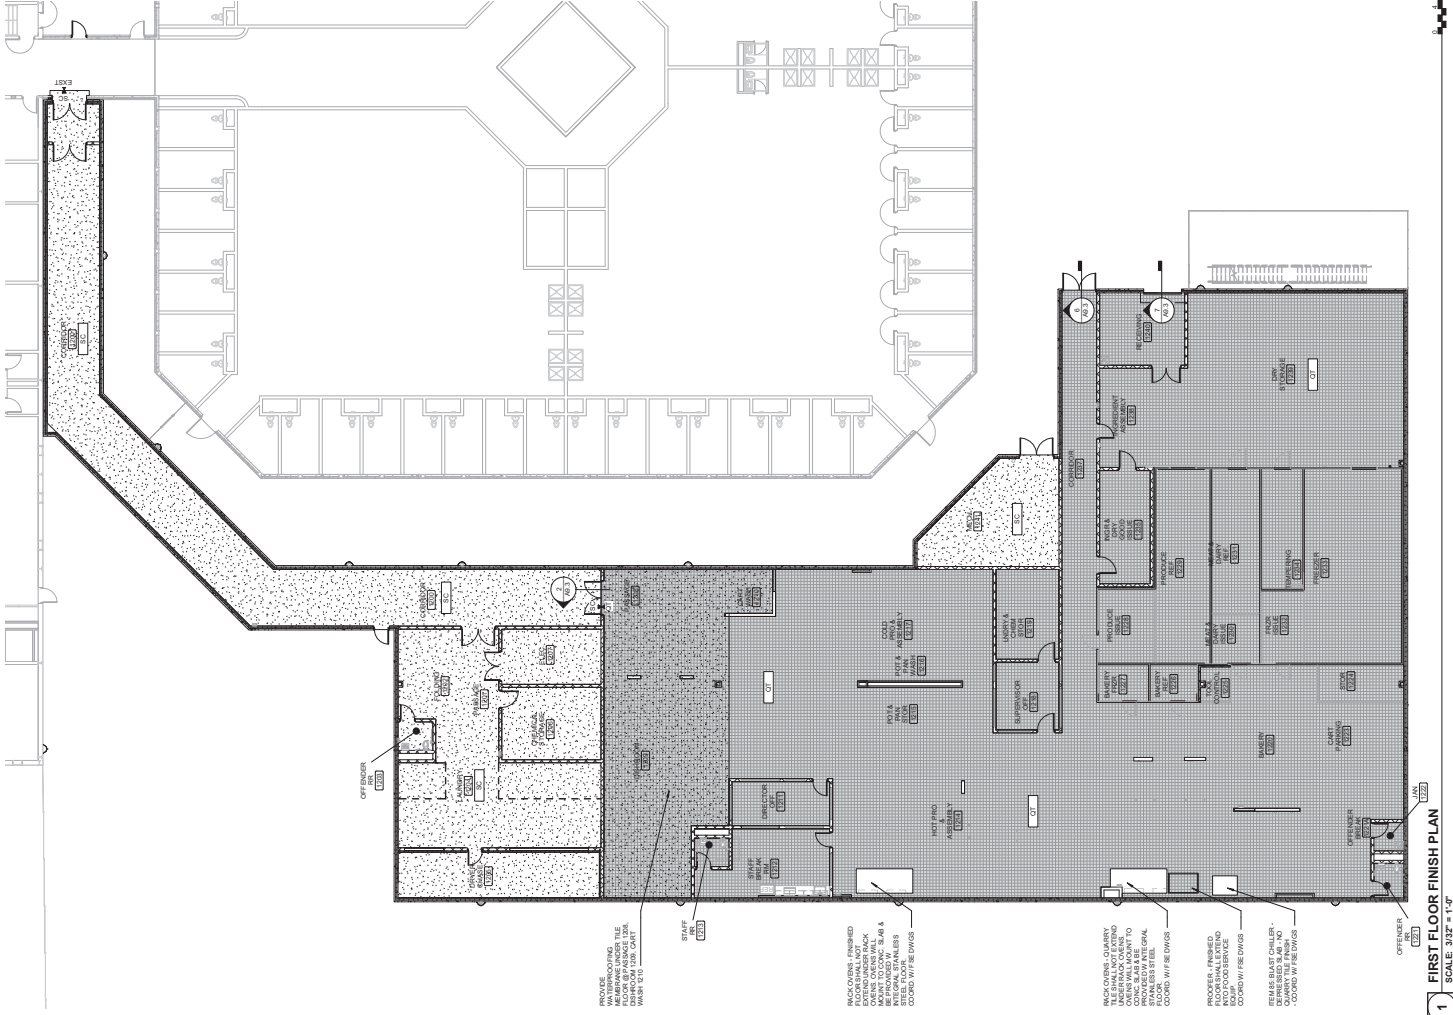

1 FIRST FLOOR FINISH PLAN
SCALE: 3/16" = 1'-0"

FINISH PLAN GENERAL NOTES

- ALL FINISHES TO BE INSTALLED OVER EXISTING THICKNESS UNLESS NOTED OTHERWISE.
- ALL FLOOR FINISHES TO BE INSTALLED OVER EXISTING CONCRETE UNLESS NOTED OTHERWISE.
- UNLESS OTHERWISE NOTED, ALL FINISHES TO BE INSTALLED OVER EXISTING CONCRETE UNLESS NOTED OTHERWISE.
- UNLESS OTHERWISE NOTED, ALL FINISHES TO BE INSTALLED OVER EXISTING CONCRETE UNLESS NOTED OTHERWISE.
- UNLESS OTHERWISE NOTED, ALL FINISHES TO BE INSTALLED OVER EXISTING CONCRETE UNLESS NOTED OTHERWISE.



Farnsworth GROUP
14223 UNIVERSITY AVENUE, SUITE 110
DALLAS, TEXAS 75244
(972) 253-4669 | farnsworth.com

RIPE ASSOCIATES
FOODSERVICE DESIGN • CONSULTING
10000 RICHMOND AVE, SUITE 100
DALLAS, TEXAS 75243
(972) 253-4669 | ripe.com



IMEG
Bishop Engineering
10000 RICHMOND AVE, SUITE 100
DALLAS, TEXAS 75243
(972) 253-4669 | imeg.com

DATE: DESCRIPTION:

IFC
04/09/2024

STATE OF OKLAHOMA DEPARTMENT OF CORRECTIONS

CLARINDA CORRECTIONAL FACILITY - KITCHEN & LAUNDRY ADDITION

2000 N. 87TH ST., CLARINDA, IA 51622

DATE: 02/09/2024

DESIGNED: RDV

DRAWN: [blank]

REVIEWED: [blank]

DATE: 02/09/2024

DESIGNED: RDV

DRAWN: [blank]

REVIEWED: [blank]

DATE: 02/09/2024

DESIGNED: RDV

DRAWN: [blank]

REVIEWED: [blank]

A9.3

PROJECT NO: 0240202-00
RF1802200-02



Farnsworth
GROUP

14223 UNIVERSITY AVENUE, SUITE 1110
IRVING, TEXAS 75039-2469 / (972) 462-8000

RIFFE ASSOCIATES
FOODSERVICE DESIGN • CONSULTING

kpff

IMEG
Bishop Engineering

DATE: DESCRIPTION:

IFC
04/03/2024

STATE OF IOWA DEPARTMENT
OF CORRECTIONS

CLARINDA
CORRECTIONAL
FACILITY - KITCHEN &
LAUNDRY ADDITION


2000 N. 97TH ST., CLARINDA, IA
51622

DATE: 02/09/2024
DESIGNED: EGTP
DRAWN: MM/BB
REVIEWED: EG/BB

PROJECT TITLE:
FOODSERVICE
EQUIPMENT
OVERALL PLAN

FS100

PROJECT NO.:
0240202-00
R1802200-02

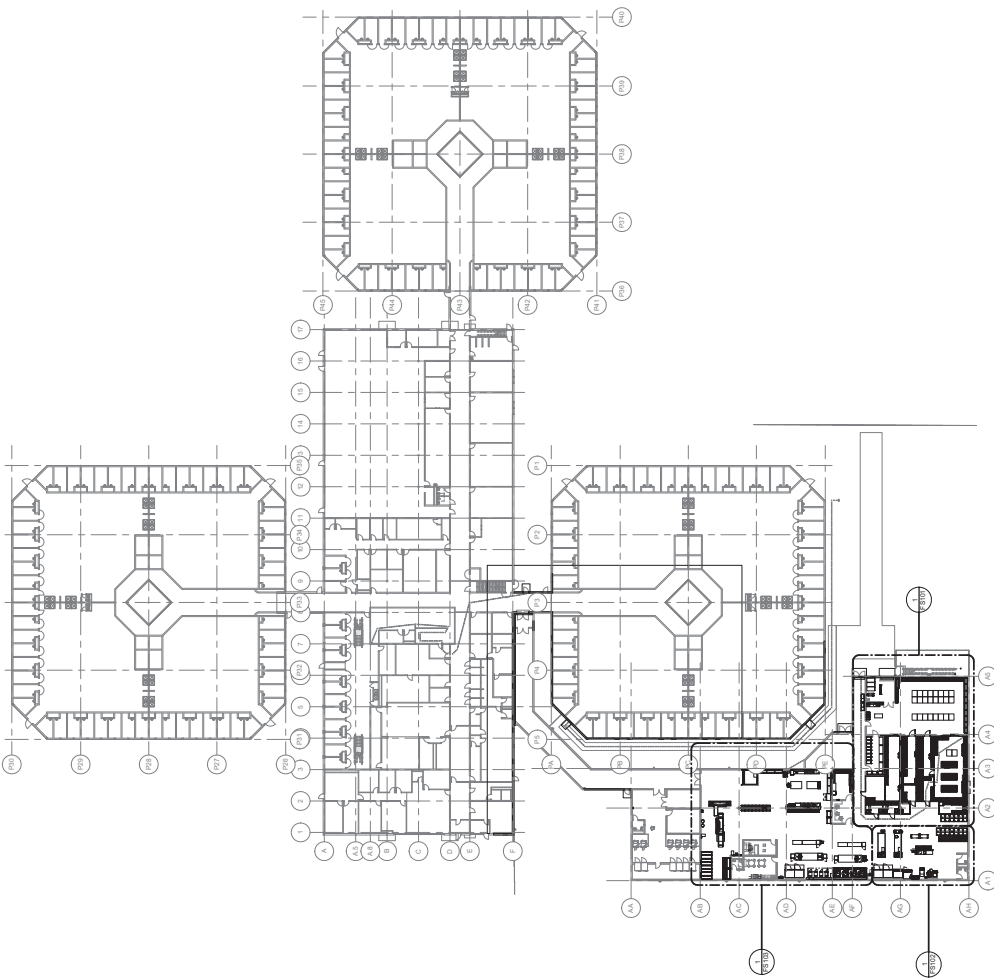

① OVERALL FOODSERVICE EQUIPMENT PLAN
1/32" = 1'-0"



Farnsworth GROUP
14223 UNIVERSITY AVENUE, SUITE 110
DENVER, COLORADO 80202
303.752.3469 / 4600@farnsworth.com

RIPE ASSOCIATES
FOODSERVICE DESIGN + CONSULTING

kpff

IMEG
Bishop Engineering

DATE: DESCRIPTION:

IFC
04/03/2024

STATE OF IOWA DEPARTMENT
OF CORRECTIONS

**CLARINDA
CORRECTIONAL
FACILITY - KITCHEN &
LAUNDRY ADDITION**

2000 N. 48TH ST, CLARINDA, IA
51622

DATE: 02/09/2024

DESIGNED: ECT/TP

DRAWN: MM/BB



REVIEWED: EG/BB

**FOODSERVICE
EQUIPMENT PLAN
AND SCHEDULE -
AREA 1**

FS101

PROJECT NO.: 0245002-00
R1802200-02

ITEM #	QTY	DESCRIPTION	REMARKS
1	3	RECEIVING CART	BY OWNER
2	1	WALKIE PALLET JACK	
3	17	DAMAGE RACK	
4	20	DRY STORAGE SHELVING	
5	3	STAINLESS STEEL CORNER GUARD	
6	2	WALK-IN FREEZER	
7	2	FREEZER FOOT HEAT	
8	1	RACKED REFRIGERATION SYSTEM	
9	1	MANUAL SLIDING DOOR (REF)	
10	1	HEATED AIR CURTAIN	
11	2	HEATED AIR CURTAIN	
12	2	MANUAL SLIDING DOOR (FRZ)	
13	1	MANUAL SLIDING DOOR (FRZ)	
14	1	REFRIGERATION SYSTEM	
15	1	REFRIGERATION SYSTEM	
16	3	SECURITY FENCE	
17	6	MOBILE LUNNAGE RACK	
18	3	MOBILE LEX BACK	
19	1	FLOOR TROUGH	
20	1	SHADOW BOX SECURITY CABINET	
21	1	WORK CENTER	
22	1	WORK CENTER	
23	1	WORK CENTER	
24	1	MOBILE TRASH BIN	
25	1	MOBILE EQUIPMENT STAND	
26	1	SEMI SCALE TABLE	
27	1	UTILITY CART	
28	11	UTILITY CART	
29	4	INGREDIENT DELIVERY CART	
30	4	OPEN RACK DOUBLE	
31	1	FOOD CUTTER	
32	1	FOOD CUTTER	
33	1	MOBILE EQUIPMENT STAND	
34	1	SECURITY FENCE	
35	1	SECURITY FENCE	
36	1	SECURITY FENCE	
37	1	SECURITY FENCE	
38	1	SECURITY FENCE	
39	1	MOBILE MIXING BOWL BOBOT	
40	13	MOBILE HOT/COLD TRANSPORT CART	
41	1	UTILITY DISTRIBUTION SYSTEM	
42-59	1	OPEN NUMBER	

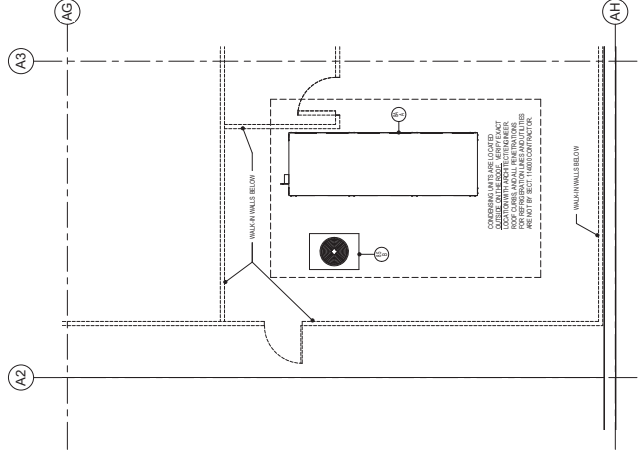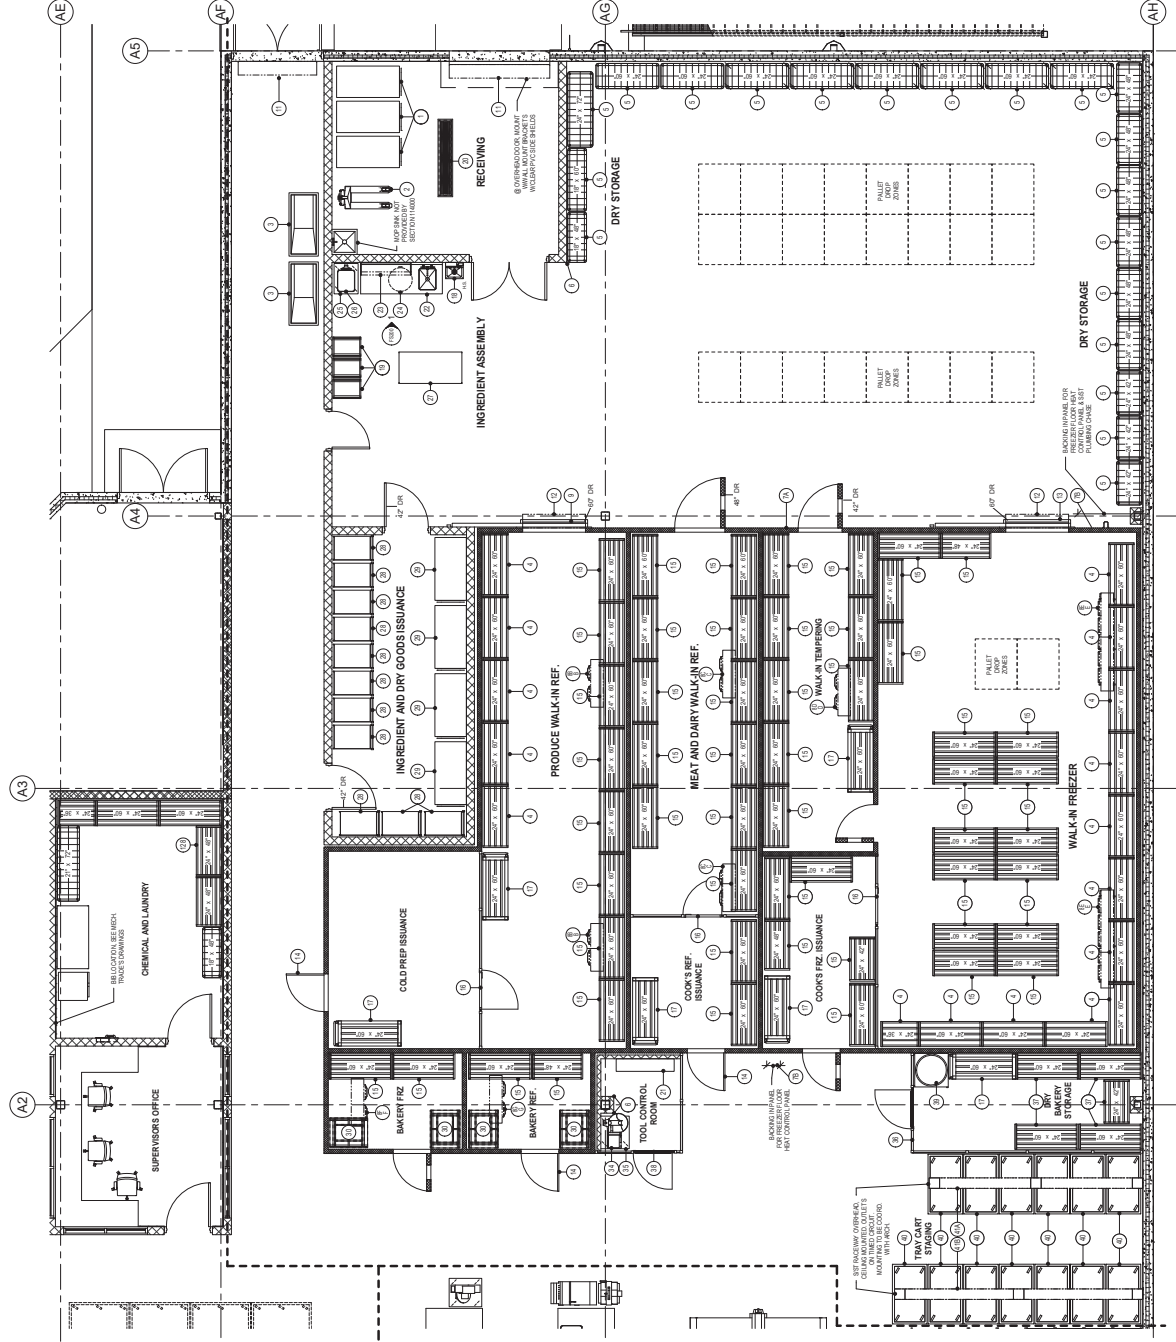

1. FOODSERVICE EQUIPMENT PLAN - AREA 1
1/4" = 1'-0"

2. FOODSERVICE EQUIPMENT PLAN - ROOF
1/4" = 1'-0"



Farnsworth GROUP
14223 UNIVERSITY AVENUE, SUITE 110
HOUSTON, TEXAS 77033
713.222.3469 / farnsworth.com

RIFFE ASSOCIATES
FOODSERVICE DESIGN + CONSULTING

kpff

IMEG

Bishop Engineering

DATE: DESCRIPTION:

IFC
04/03/2024

STATE OF IOWA DEPARTMENT
OF CORRECTIONS

**CLARINDA
CORRECTIONAL
FACILITY - KITCHEN &
LAUNDRY ADDITION**

2000 N. 18TH ST, CLARINDA, IA
51622

DATE: 02/09/2024

DESIGNED: ECTP

DRAWN: MM/BB


REVIEWED: EG/RB

PROJECT NUMBER

**FOODSERVICE
EQUIPMENT PLAN
AND SCHEDULE -
AREA 2**

FS102

PROJECT NO.: 0240202-00
R1802200-02

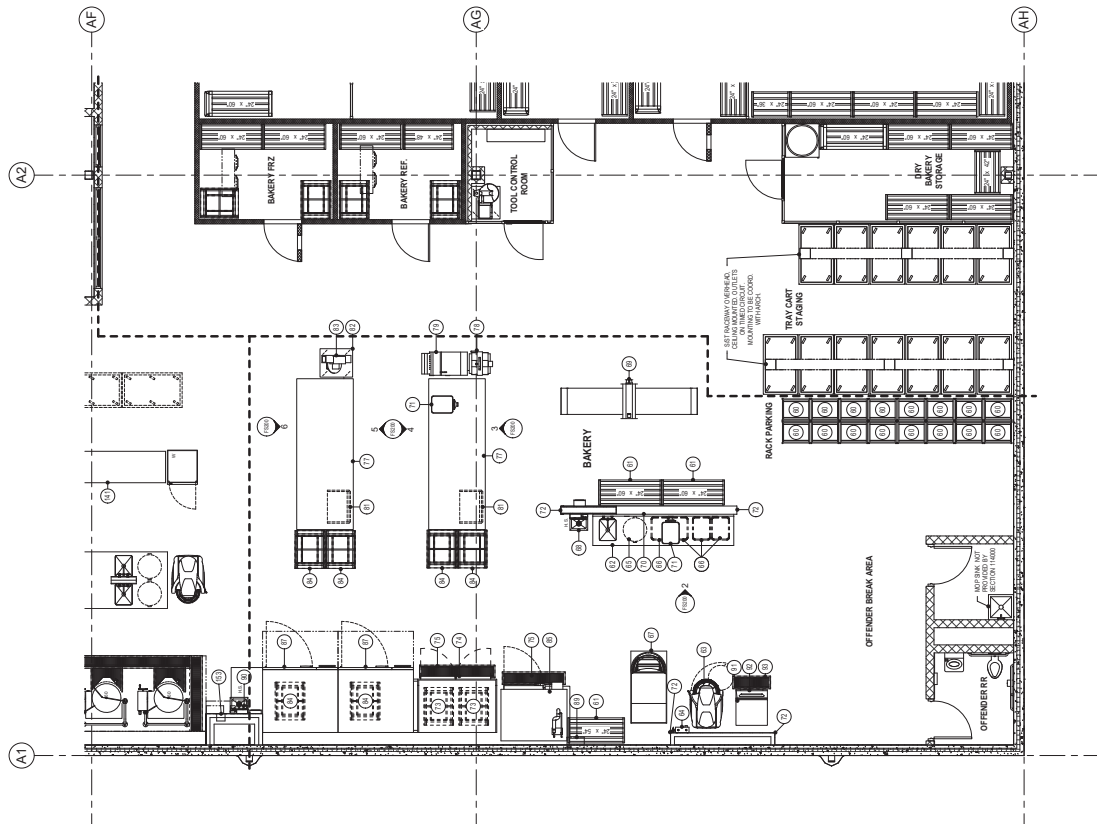

ITEM #	QTY	DESCRIPTION	REMARKS
60	1	MOBILE SINK	BY OWNER
61	1	PANTRY RANGE SHELVING	
62	1	WORK COUNTER W/ SINK	
63	1	140 QUART MIXER	ADD ALTERNATE - ALT 2
64	1	WATER HEATER W/ TEMPERATURE RANGE	ADD ALTERNATE - ALT 2
65	1	WATER HEATER	ADD ALTERNATE - ALT 2
66	4	MOBILE INGREDIENT BIN	ADD ALTERNATE - ALT 2
67	1	SPRINKLER	ADD ALTERNATE - ALT 2
68	1	HAND SINK	ADD ALTERNATE - ALT 2
69	1	STAINLESS STEEL WALL CAP	ADD ALTERNATE - ALT 2
70	1	DIGITAL BENCH SCALE	ADD ALTERNATE - ALT 2
71	2	STAINLESS STEEL CORNER GUARD	ADD ALTERNATE - ALT 2
72	4	ROLL-IN PROOFER	ADD ALTERNATE - ALT 2
73	1	ROLL-IN PROOFER	ADD ALTERNATE - ALT 2
74	1	ROLL-IN PROOFER	ADD ALTERNATE - ALT 2
75	2	FLOOR TROUGH	
76	1	OPEN NUMBER	ADD ALTERNATE - ALT 2
77	1	OPEN NUMBER	ADD ALTERNATE - ALT 2
78	1	DIVIDER ROUNDER	ADD ALTERNATE - ALT 2
79	1	BREAD SLICER	ADD ALTERNATE - ALT 2
80	1	OPEN NUMBER	ADD ALTERNATE - ALT 2
81	1	OPEN NUMBER	ADD ALTERNATE - ALT 2
82	1	MOBILE EQUIPMENT STAND	ADD ALTERNATE - ALT 2
83	1	BUN SLICER	ADD ALTERNATE - ALT 2
84	6	OVEN RACK DOUBLE	ADD ALTERNATE - ALT 3
85	1	OVEN RACK	
86	1	OPEN NUMBER	ADD ALTERNATE - ALT 3
87	2	RACK OVEN 2-SEC.	
88	1	OPEN NUMBER	
89	1	OPEN NUMBER	
90	1	FIRE PROTECTION SYSTEM	
91	1	ICE MAKER	
92	1	ICE BIN	
93	1	FLOOR TROUGH	
94-99	1	OPEN NUMBER	

1 FOODSERVICE EQUIPMENT PLAN - AREA 2
1/4" = 1'-0"



Farnsworth GROUP
14223 UNIVERSITY AVENUE, SUITE 110
HOUSTON, TEXAS 77033
713.225.4169 / 4698@farnsworth.com

RIPE ASSOCIATES
FOODSERVICE DESIGN + CONSULTING

kpff

IMEG
Bishop Engineering

DATE: DESCRIPTION:

IFC
04/03/2024

STATE OF LOUISIANA DEPARTMENT OF CORRECTIONS

CLARINDA CORRECTIONAL FACILITY - KITCHEN & LAUNDRY ADDITION


2000 N. 86TH ST., CLARINDA, LA 71022

DATE: 02/09/2024
DESIGNED: ECT/TP
DRAWN: MM/BB
REVIEWED: EG/RB

FOODSERVICE EQUIPMENT PLAN AND SCHEDULE - AREA 3

FS103

PROJECT NO.: 0240502-00
R1802200-02

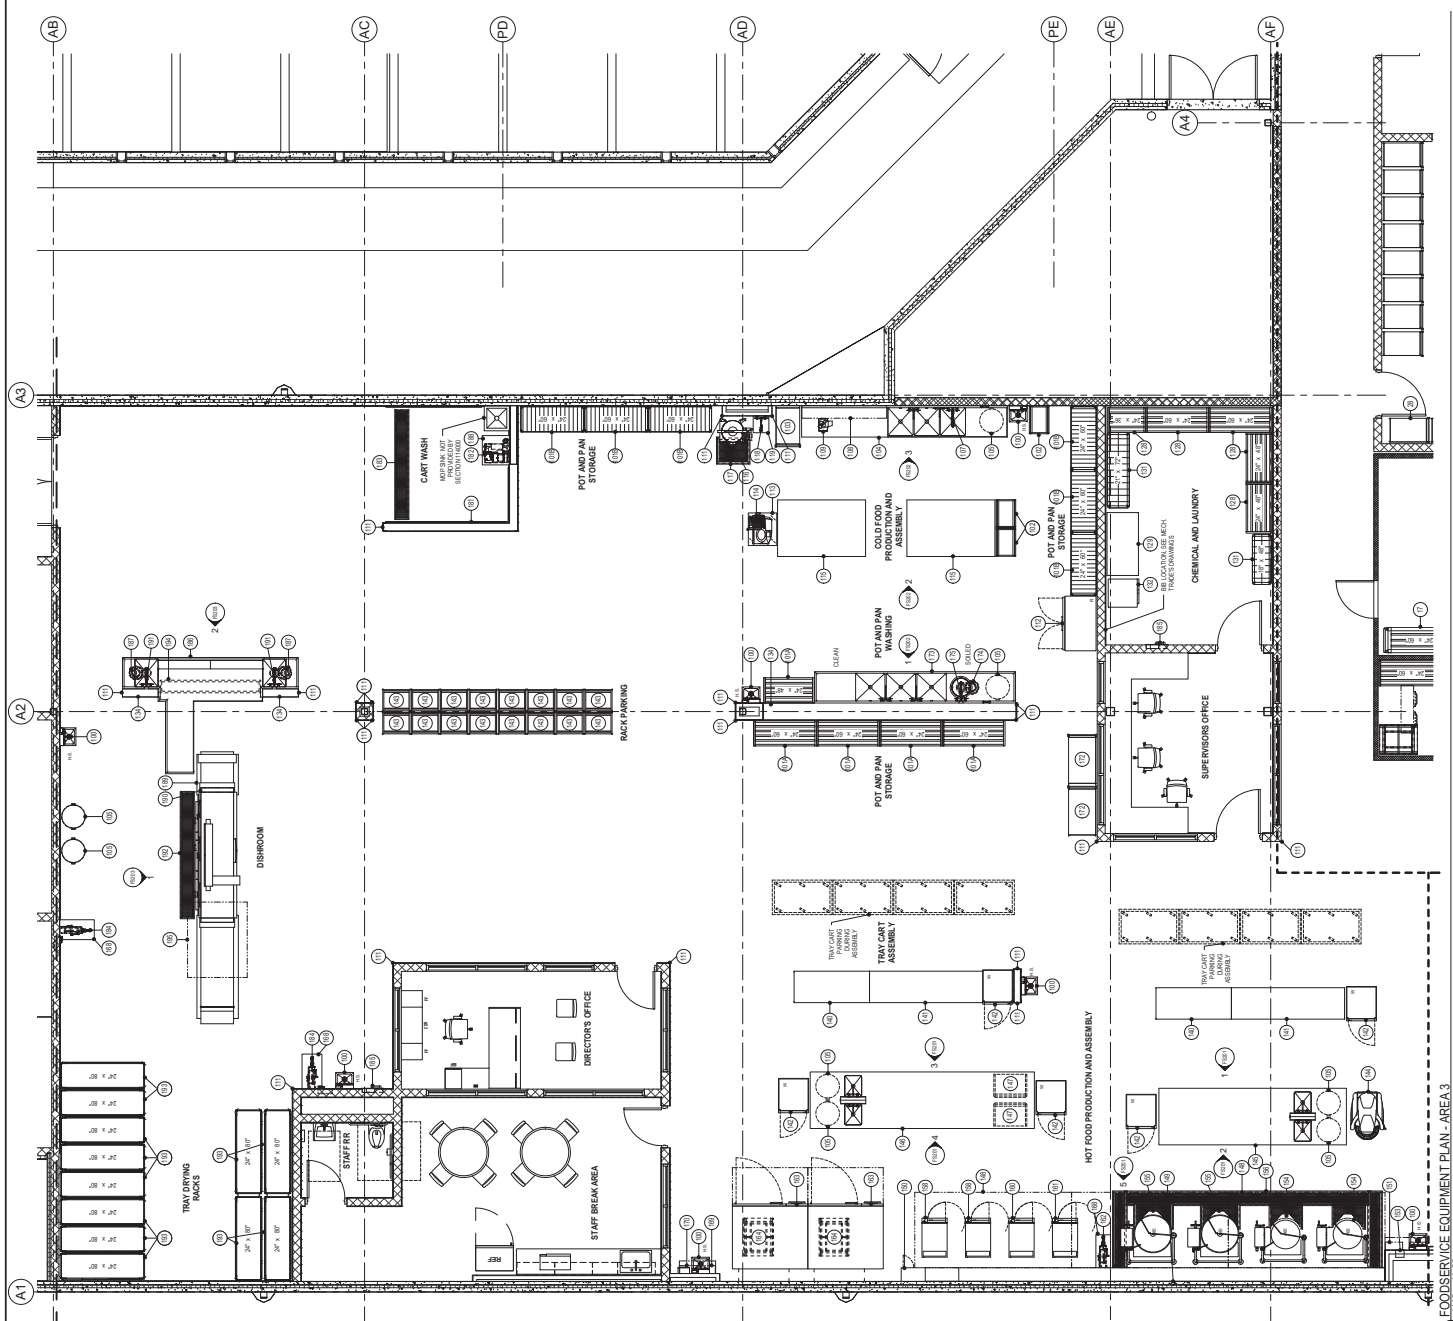

ITEM #	QTY	DESCRIPTION	REMARKS
100	7	HAND SINK	
101A	5	PAN STORAGE SHELVING	BY OWNER
102	3	UTILITY CART	BY OWNER
103	1	MOBILE UTILITY CART	BY OWNER
104	1	WORKCOUNTER WISKS	BY OWNER
105	1	WORKCOUNTER BIN	BY OWNER
106	1	DISPENSER	BY OWNER
107	1	SPRAY RINSE	BY OWNER
108	1	WALL SHELF	BY OWNER
109	1	FOOD PROCESSOR	BY OWNER
110	1	STAINLESS STEEL CORNER GUARD	ADD ALTERNATE -ALT 3
111	21	REACH-IN REFRIGERATOR, 2-SEC.	ADD ALTERNATE -ALT 3
112	1	MOBILE EQUIPMENT STAND	ADD ALTERNATE -ALT 3
113	1	DOUBLE WIDE WORK TABLE	ADD ALTERNATE -ALT 2
114	1	HORIZONTAL OUTERWARMER	
115	1	FLOOR TROUGH	
116	1	FLOOR TROUGH	
117	1	FLOOR TROUGH	
118	1	HOSE STATION SECURITY CABINET	
119	1	OPEN NUMBER	
120-127	1	CHEMICAL STORAGE SHELVING	
128	5	STACKED WASHER/DRYER	BY OWNER
129	1	UTILITY DISTRIBUTION SYSTEM	
130	1	UTILITY DISTRIBUTION SYSTEM	
131	2	CHEMICAL STORAGE SHELVING	
132	1	STACKED WASHER/DRYER	
133	1	UTILITY DISTRIBUTION SYSTEM	
134	3	STAINLESS STEEL WALL CAP	
135-138	1	OPEN NUMBER	
140	2	MOBILE WORKTABLE	ADD ALTERNATE -ALT 3
141	1	MOBILE WORKTABLE	ADD ALTERNATE -ALT 3
142	5	MOBILE WARNING CABINET	BY OWNER
143	16	MOBILE RACK	ADD ALTERNATE -ALT 3
144	1	80 QUART MIXER	ADD ALTERNATE -ALT 3
145	1	WORKCOUNTER WISKS	
146	1	WORKCOUNTER WISKS	
147	2	SHEET PAN DOLLY	
148	1	EXHAUST HOOD (TYPE II) PANEL	
149	1	UTILITY DISTRIBUTION SYSTEM	
150	1	UTILITY DISTRIBUTION SYSTEM	
151	1	FIRE PROTECTION SYSTEM	
152	1	OPEN NUMBER	
153	1	UTILITY DISTRIBUTION SYSTEM	
154	2	80 GALLON KETTLE	
155	2	80 GALLON KETTLE	
156	1	FLOOR TROUGH	
157	1	FLOOR TROUGH	
158	2	STEAMER, 2-SEC.	ADD ALTERNATE -ALT 3
159	1	OPEN NUMBER	ADD ALTERNATE -ALT 3
160	1	STEAMER, 2-SEC.	ADD ALTERNATE -ALT 3
161	1	STEAMER, 2-SEC.	
162	1	HOSE REEL	
163	2	BACK OVER, 2-SEC.	
164	2	OVEN/RACK, DOUBLE	
165	1	OVEN/RACK, DOUBLE	
166	3	HOSE REEL SECURITY CABINET	
167	1	FIRE PROTECTION SYSTEM	
168	1	FIRE PROTECTION SYSTEM	
170	1	POT & PAN CART	
171	2	POT & PAN CART	
172	1	POT & PAN CART	
173	1	POT & PAN CART	
174	1	DISPENSER	
175	1	DISPENSER	
176-180	1	OPEN NUMBER	
181	1	CART WASH STAINLESS STEEL WALL PANEL	
182	1	HOSE STATION	
183	1	HOSE REEL	
184	2	HOSE REEL	
185	2	EYE/FACE WASH STATION	
186	1	SOLEID DISHTABLE	
187	1	SOLEID DISHTABLE	
188	1	HOSE STATION SECURITY CABINET	
189	1	FLIGHT-TYPE DISH MACHINE/DRYER	
190	1	EXHAUST FLOOR RISER	
191	1	FLOOR TROUGH	
192	1	FLOOR TROUGH	
193	12	DRYING RACK	BY OWNER
194	1	FLOOR TROUGH	
195	1	COMPENSATE HOOD	

FOODSERVICE EQUIPMENT PLAN - AREA 3

1/4" = 1'-0"



Farnsworth GROUP
 14223 UNIVERSITY AVENUE, SUITE 110
 HOUSTON, TEXAS 77040
 (281) 252-3469 / farnsworth.com

www.kcpff.com
 15000 Katy Freeway, Suite 1000
 Houston, TX 77058
 (281) 252-3469 / kcpff.com

RIPE ASSOCIATES
 FOODSERVICE DESIGN + CONSULTING

kcpff

IMEG

Bishop Engineering

DATE: DESCRIPTION:

DATE: DESCRIPTION:

IFC
 04/03/2024

STATE OF LOUISIANA DEPARTMENT
 OF CORRECTIONS

CLARINDA
 CORRECTIONAL FACILITY - KITCHEN &
 LAUNDRY ADDITION

DATE: 02/09/2024
 DESIGNED: MMB/BB
 DRAWN: EGO/BB
 REVISIONS: EGO/BB


2000 N. 98TH ST., CLARINDA, LA
 70522

DATE: 02/09/2024
 DESIGNED: MMB/BB
 DRAWN: EGO/BB
 REVISIONS: EGO/BB


FOODSERVICE
 EQUIPMENT
 ELEVATIONS AND
 SECTIONS

PROJECT NUMBER:
FS200


PROJECT NO.:
 0240502.00
 R1802200-02

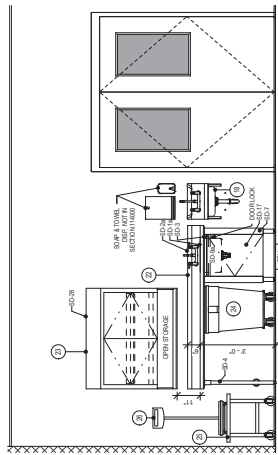


ITEM 22 - WORKCOUNTER W/ SINK
 1/2" = 1'-0"

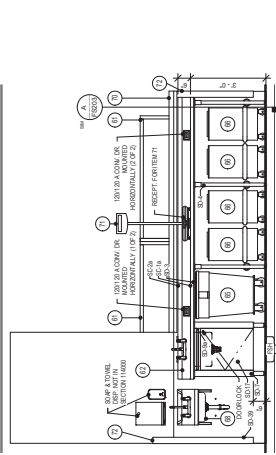

ITEM 82 - WORKCOUNTER W/ SINK
 1/2" = 1'-0"

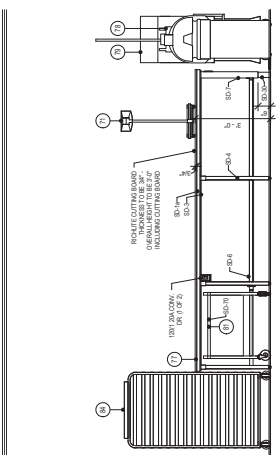


ITEM 77 - WORKCOUNTER 1
 1/2" = 1'-0"

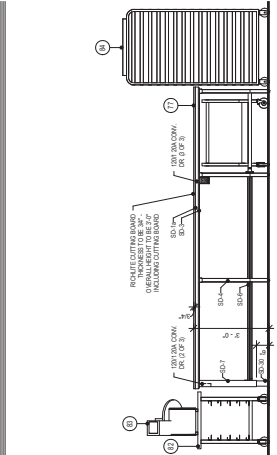


ITEM 77 - WORKCOUNTER 4
 1/2" = 1'-0"


KEYNOTE	KEYNOTE LEGEND	KEYNOTE TEXT
SD-1	TABLE LEGSE - TUB DOWN	
SD-2a	BACKSPLASH - AT WALL	
SD-3	FRAMEWORK	
SD-4	TABLE & SINK LEGS	
SD-5	FRONT PANELS	
SD-6	CABINET CONSTRUCTION	
SD-9a	GENERAL USE 16" X 20" X 1/2" DP.	
SD-17	HINGED SOLID DOOR - INTEGRAL PULL	
SD-18	UTILITY CHAIR	
SD-20	UTILITY CHAIR	
SD-39	STAINLESS STEEL CORNER GUARD	
SD-70	SHEET PAIL DOLLY	

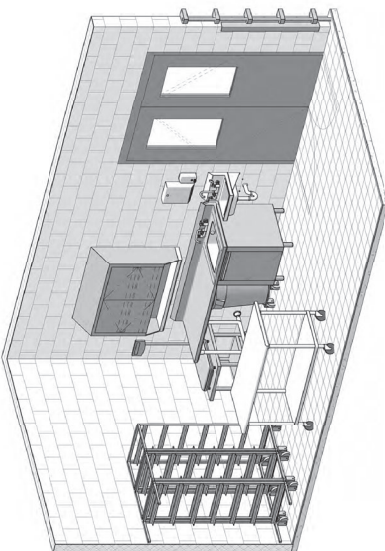


INGREDIENT ASSEMBLY

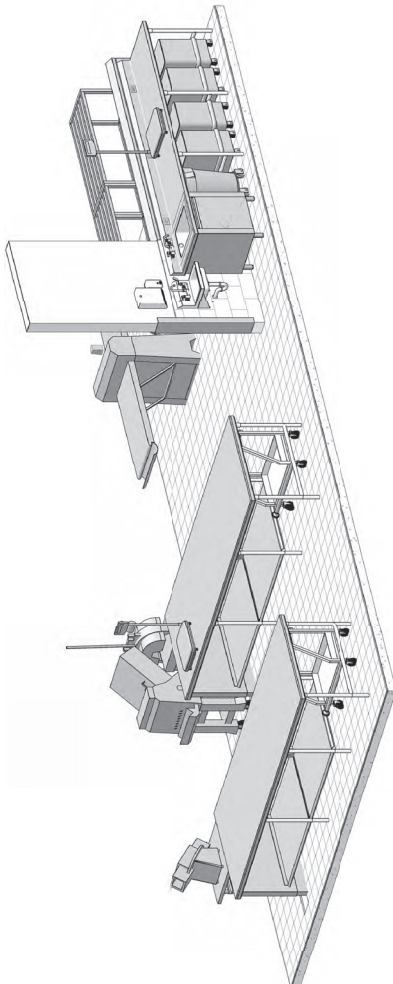

BAKERY PREP

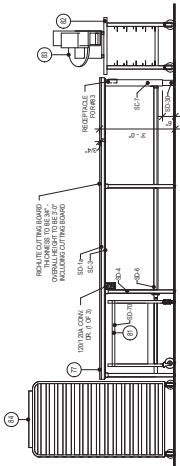


ITEM 77 - WORKCOUNTER 3
 1/2" = 1'-0"

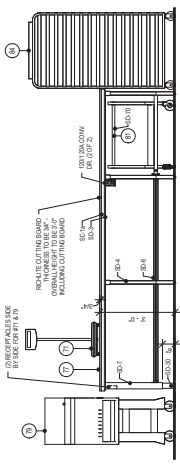


ITEM 77 - WORKCOUNTER 2
 1/2" = 1'-0"


KEYNOTE	KEYNOTE TEXT
SD-1B	TABLE EDGE - TURN DOWN
SD-1C	TABLE EDGE - RAISED ROLLED
SD-1D	TABLE EDGE - INVERTED "Y"
SD-2	FRAMINGWORK - AT WALL
SD-3	FRAMINGWORK - AT WALL
SD-4	TABLE & SINK LEGS
SD-5	REMOVABLE UNDERSHELF
SD-10	POT & PAN 24"X24" 1.2X1.2" DP
SD-25b	WALL SHELVES
SD-39	STAINLESS STEEL CORNER GUARD

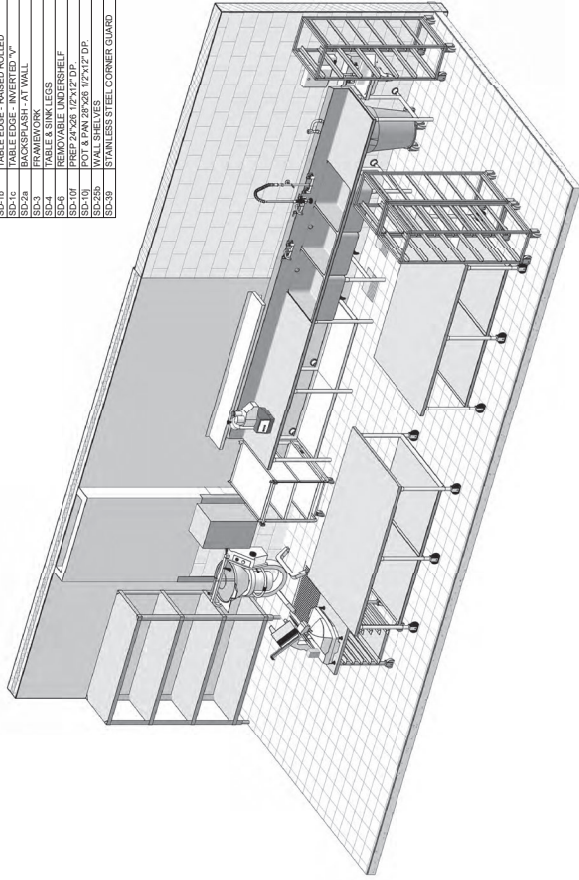


COLD FOOD PREP

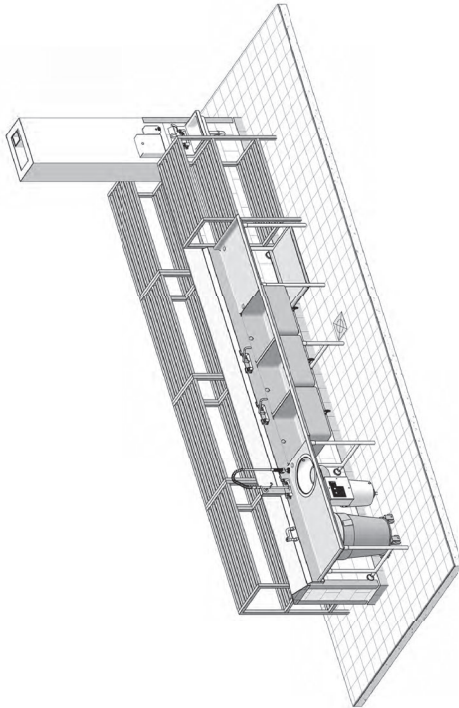


POT AND PAN WASH

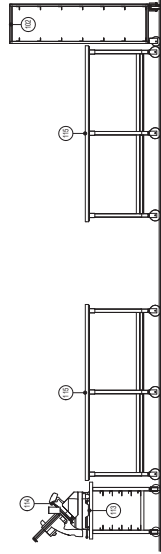


② ITEM 115 - WORKCOUNTERS
1/2" = 1'-0"

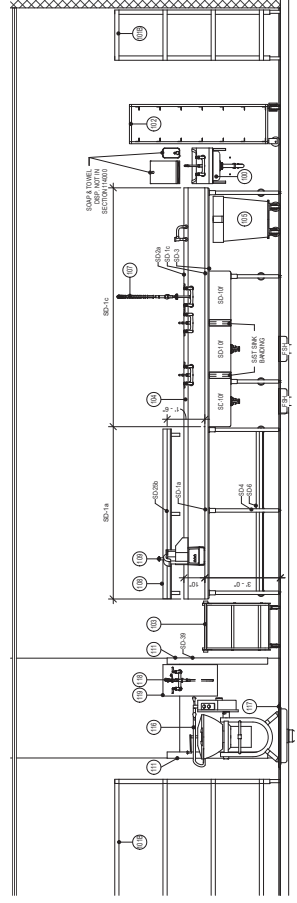

③ ITEM 104 - WORKCOUNTER W/ SINKS
1/2" = 1'-0"

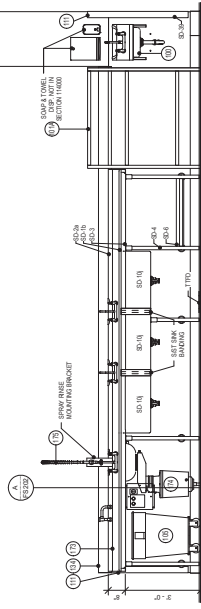

① ITEM 173 - POT & PAN SINK
1/2" = 1'-0"

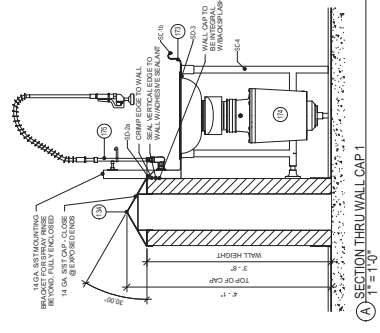

④ SECTION THRU WALL CAP
1" = 1'-0"



Farnsworth
GROUP

14223 UNIVERSITY AVENUE, SUITE 110
HOUSTON, TEXAS 77033
(512) 252-3469 / farnsworth.com

www.rippe.com
15000 W. 15th Street, Suite 100
Houston, TX 77058
RIPE ASSOCIATES
FOODSERVICE DESIGN • CONSULTING

kpff

IMEG
Bishop Engineering

DATE: DESCRIPTION:

IFC
04/03/2024

STATE OF LOUISIANA DEPARTMENT
OF CORRECTIONS

CLARINDA
CORRECTIONAL
FACILITY - KITCHEN &
LAUNDRY ADDITION

2000 N. 98TH ST, CLARINDA, LA
51622

DATE: 02/09/2024
DESIGNED: ECT/TP
DRAWN: MM/BB
REVIEWED: EG/RB


FOODSERVICE
EQUIPMENTS AND
SECTIONS

PROJECT NUMBER


FS202

PROJECT NO.:
0240202-00
R1802200-02


KEYNOTE	RFA KEYNOTE LEGEND	KEYNOTE TEXT
SD-1a	TABLE EDGE - RAISED ROLLED	
SD-2a	BACKSPRASH - AT WALL	
SD-3	TABLE & SINK LEGS	
SD-4	TABLE & SINK LEGS	
SD-3b	STAINLESS STEEL CORNER GUARD	

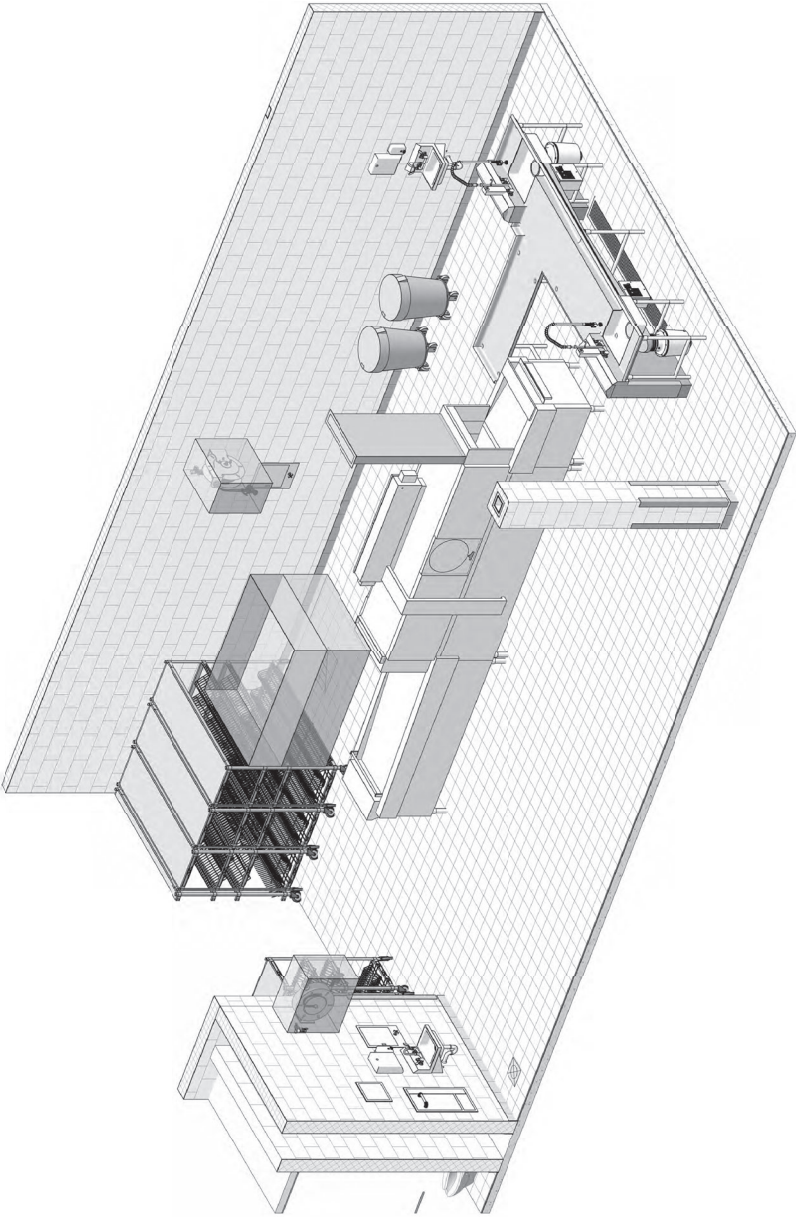


DISHROOM

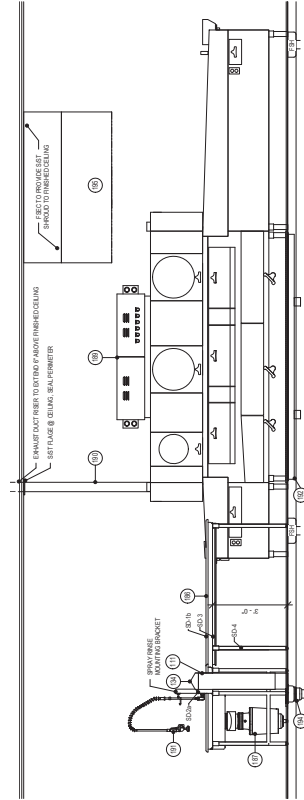

1 ITEM 106 - WORKCOUNTER W/ SINK & VENT DUCT RISERS
1/2" = 1'-0"

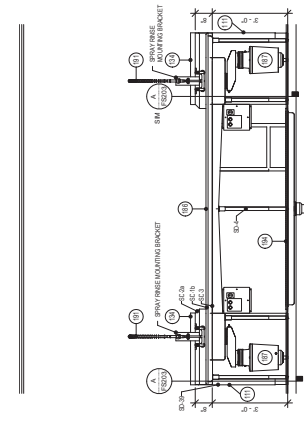

2 ITEM 106 - WORKCOUNTER W/ SINK
1/2" = 1'-0"

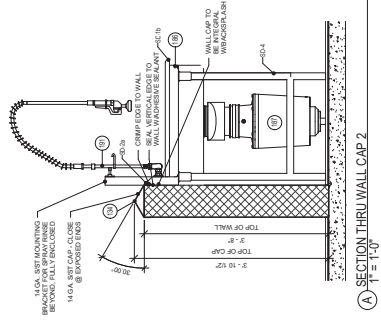

A SECTION THRU WALL CAP 2
1" = 1'-0"

Farnsworth GROUP
14223 UNIVERSITY AVENUE, SUITE 1110
HOUSTON, TEXAS 77033
281.222-3469 / farnsworth.com

RIFFE ASSOCIATES
CONSULTING ENGINEERS & CONSULTING ARCHITECTS

kpff

IMEG
Bishop Engineering

DATE: DESCRIPTION:

IFC
04/03/2024

STATE OF IOWA DEPARTMENT OF CORRECTIONS

CLARINDA CORRECTIONAL FACILITY - KITCHEN & LAUNDRY ADDITION










2000 N. 48TH ST., CLARINDA, IA 51622

DATE: 02/09/2024
DESIGNED: ECT/TP
DRAWN: MM/BB
REVIEWED: EGT/BB

FOODSERVICE EQUIPMENT ELEVATIONS AND SECTIONS

FS203

PROJECT NO.: 0240202-00
RFB02200-02

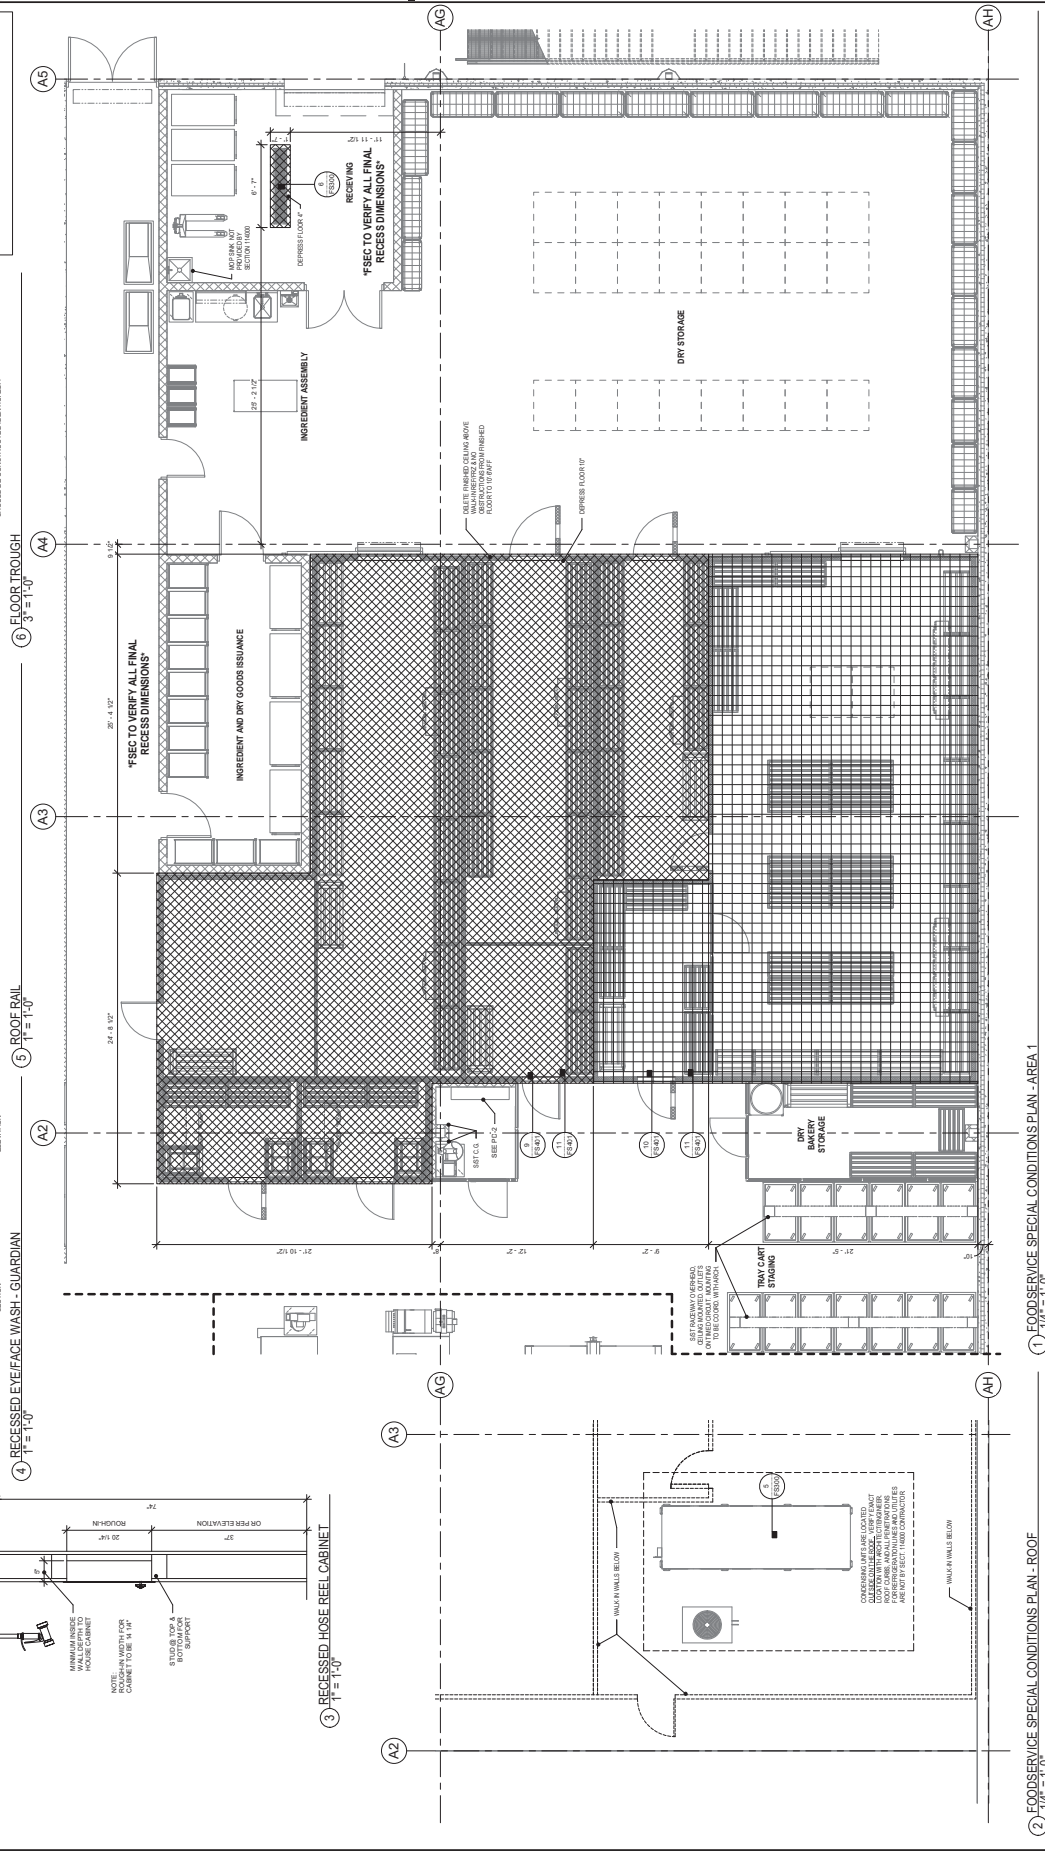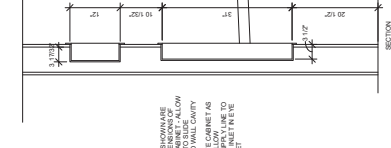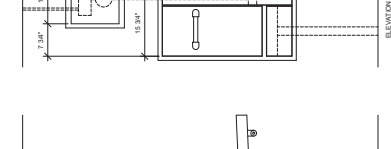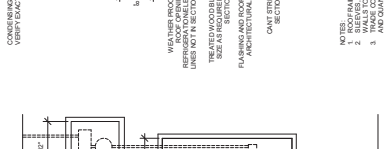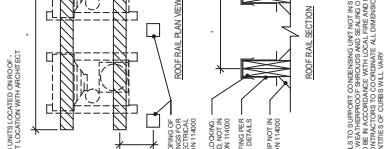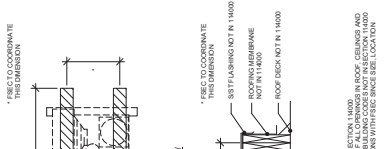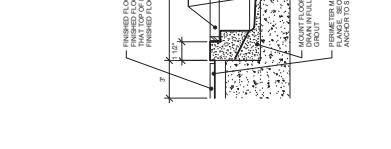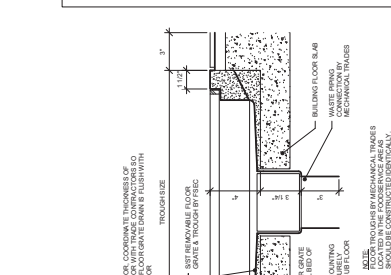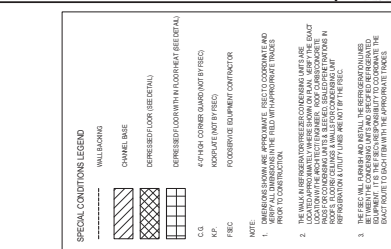



Farnsworth
GROUP

14223 UNIVERSITY AVENUE, SUITE 1110
HOUSTON, TEXAS 77033
713.222.3469 / fgroup.com

www.farnsworthgroup.com
RIFFE ASSOCIATES
FOODSERVICE DESIGN + CONSULTING



IMEG

Bishop Engineering

NO. DATE: DESCRIPTION

IFC
04/03/2024

STATE OF LOUISIANA DEPARTMENT
OF CORRECTIONS

CLARINDA
CORRECTIONAL
FACILITY - KITCHEN &
LAUNDRY ADDITION

2000 N. 87TH ST, CLARINDA, LA
51622

DATE: 02/09/2024

DESIGNED: ECT/TP

DRAWN: MM/BB

REVIEWED: EG/RB


PROJECT TITLE

FOODSERVICE
EQUIPMENT SPECIAL
CONDITIONS PLAN -
AREA 2

PROJECT NUMBER

FS301

PROJECT NO.: 02402002-00
R1812200-02

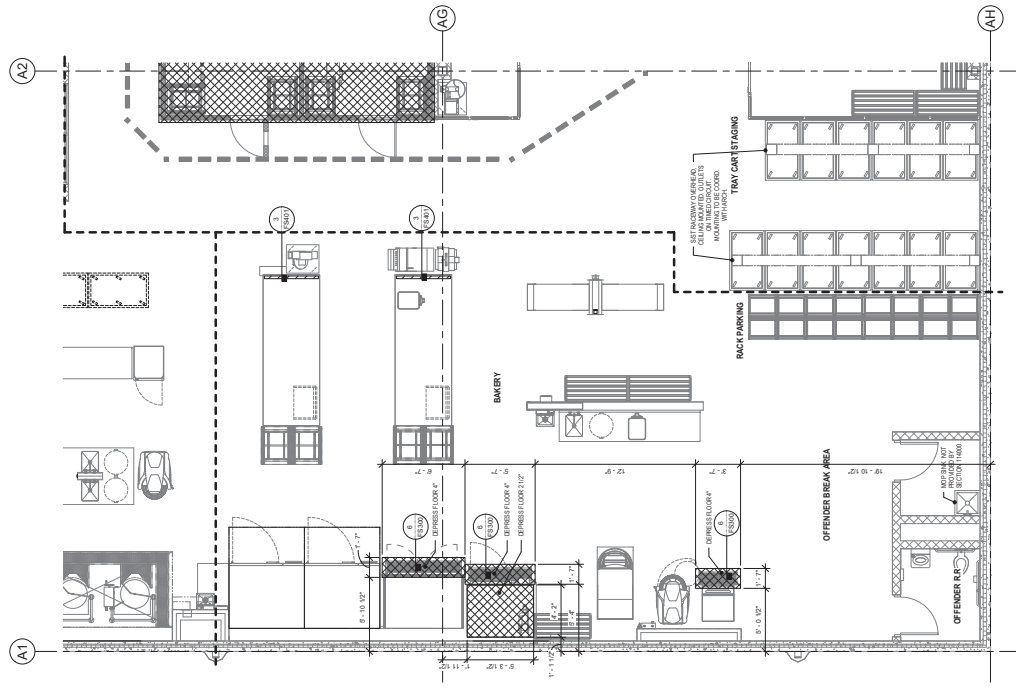

SPECIAL CONDITIONS LEGEND


- WALL FINISH
- COUNTER BASE
- DEPRESSURE FLOOR (REDETAIL)
- DEPRESSURE FLOOR WITH FLOORING (SEE DETAIL)
- 4" HIGH CORNER GARD NOT BY FREQ
- NON-SLIP INT BY FREQ
- FOODSERVICE EQUIPMENT CONTRACTOR

C.G.
M.P.
FREQ.
FOODSERVICE EQUIPMENT CONTRACTOR

NOTE:

1. DIMENSIONS SHOWN ARE APPROXIMATE. FIELD TO COORDINATE AND VERIFY WITH THE FIELD WITH APPROPRIATE TOLERANCES.
2. THE WALL FINISHES SHOWN ARE APPROXIMATE. VERIFY WITH THE FIELD WITH APPROPRIATE TOLERANCES. 
3. THE FREQ. WILL SUPPLY AND INSTALL THE REFERENCED DIMENSIONS AND EQUIPMENT. IT IS THE FREQ.'S RESPONSIBILITY TO COORDINATE THE EXACT DETAILS TO MATCH WITH THE APPROPRIATE TRADES.

① FOODSERVICE SPECIAL CONDITIONS PLAN - AREA 2
1/4" = 1'-0"

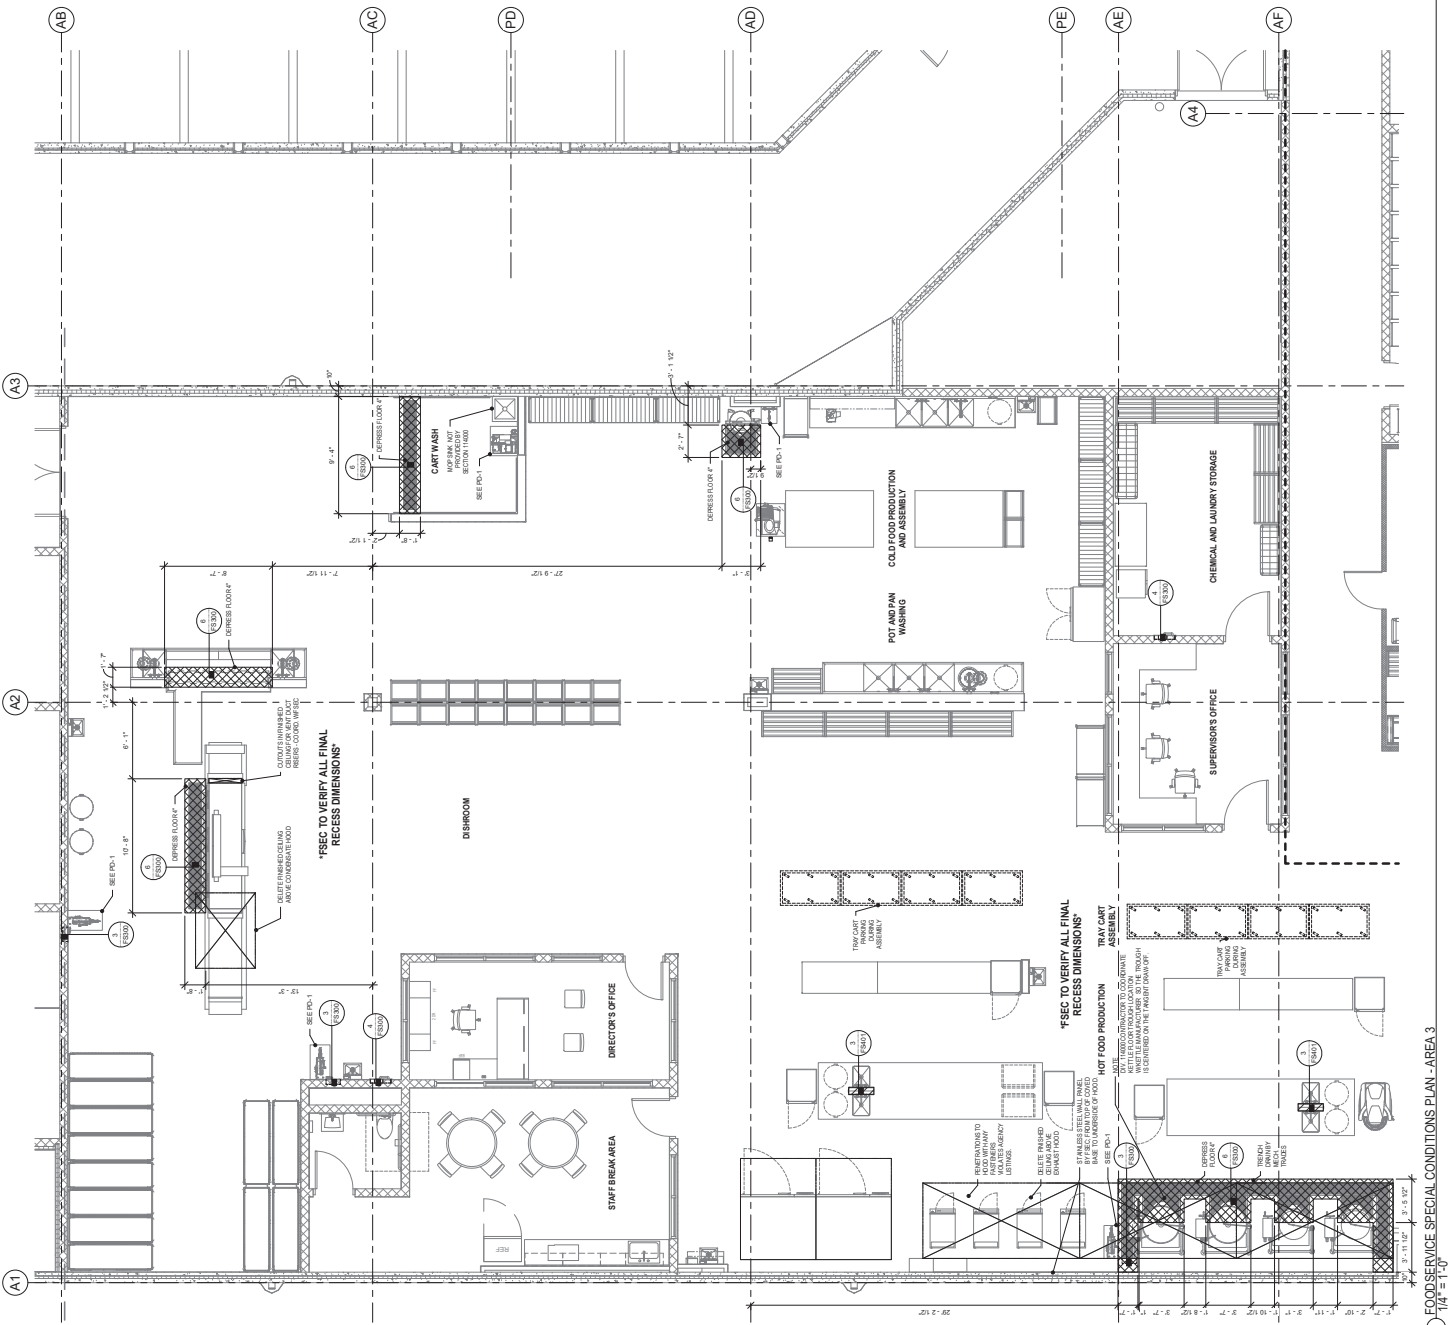













SPECIAL CONDITIONS LEGEND

	WALL FINISH
	CHAMFER EDGE
	DEPRESSED FLOOR (SEE DETAIL)
	DEPRESSED FLOOR (SEE DETAIL) (SEE DETAIL)
	4" OF HOT CONCRETE (NOT BY FSEC)
	HOT FLOOR (NOT BY FSEC)
	FOODSERVICE EQUIPMENT FOOTPRINT

NOTE:

1. DIMENSIONS SHOWN ARE APPROXIMATE - FSEC TO COORDINATE AND VERIFY ALL DIMENSIONS AND FINISHES PRIOR TO CONSTRUCTION.
2. THE WALL FINISHES SHOWN FOR THESE CONDITIONS ARE TO BE USED UNLESS OTHERWISE NOTED. 
3. THE FLOOR FINISHES SHOWN FOR THESE CONDITIONS ARE TO BE USED UNLESS OTHERWISE NOTED. THE FLOOR FINISHES SHOWN FOR THESE CONDITIONS ARE TO BE USED UNLESS OTHERWISE NOTED.

1 FOODSERVICE SPECIAL CONDITIONS PLAN - AREA 3
 1/4" = 1'-0"

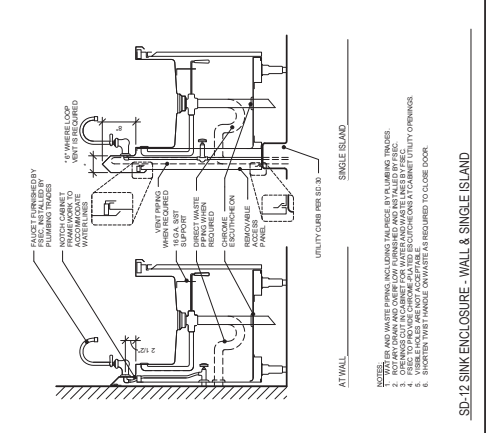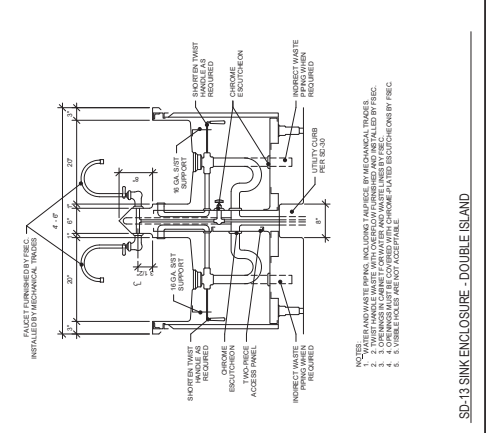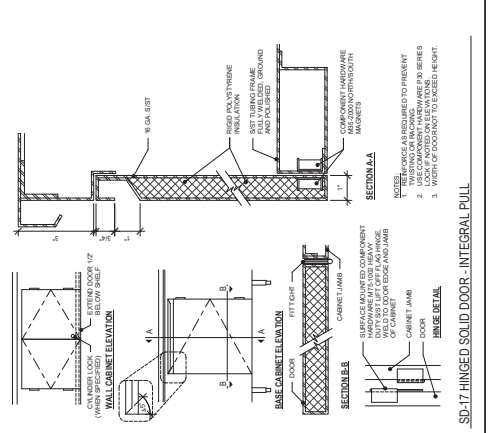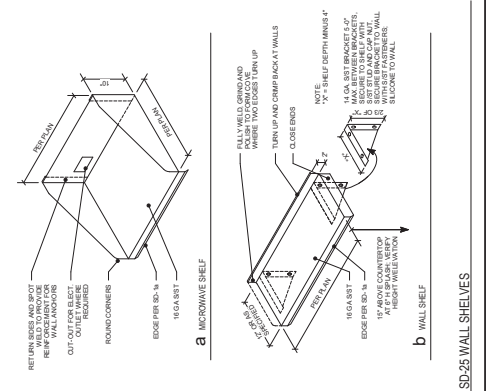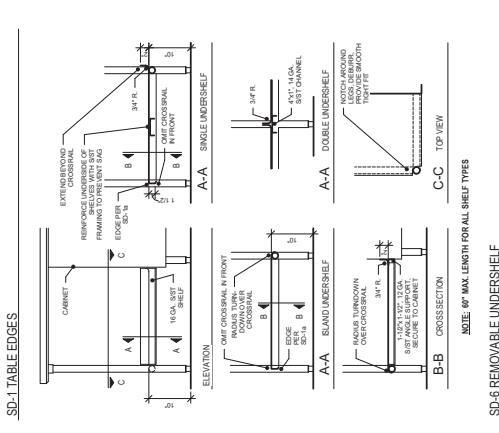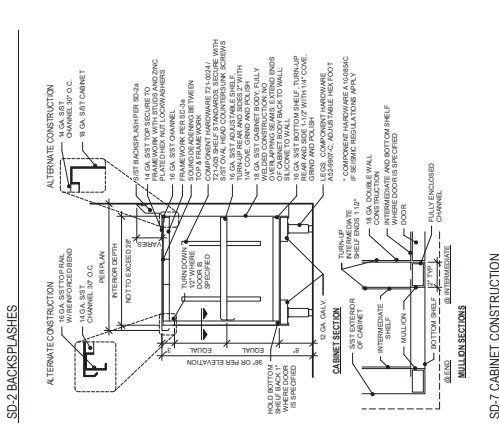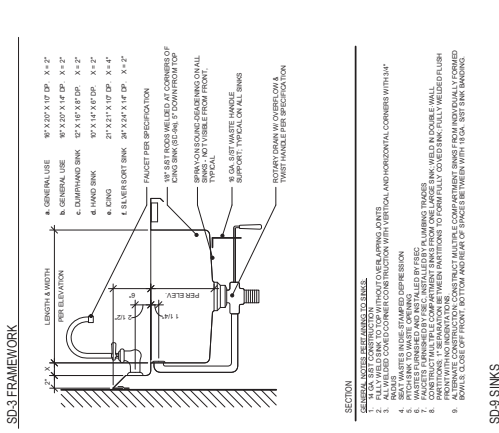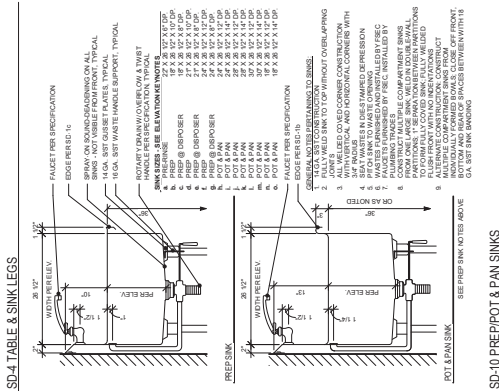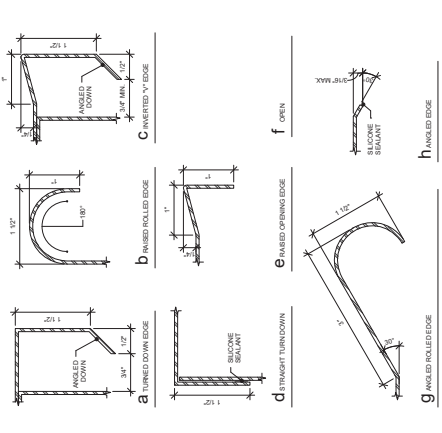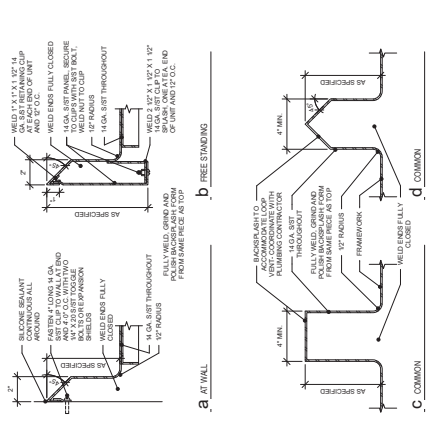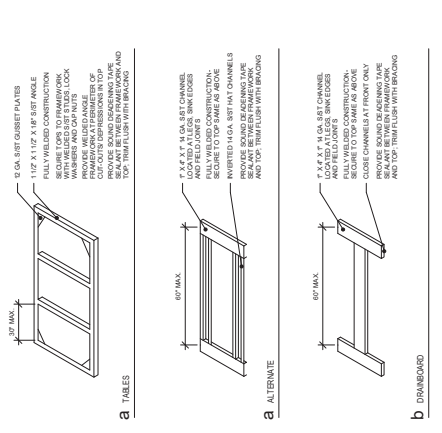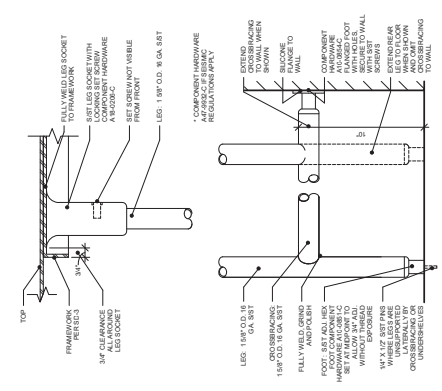

NOTES:

1. ALL DIMENSIONS ARE UNLESS OTHERWISE SPECIFIED.
2. ALL DIMENSIONS ARE UNLESS OTHERWISE SPECIFIED.
Farnsworth
GROUP

14223 UNIVERSITY AVENUE, SUITE 110
HOUSTON, TEXAS 77033
713.222.3469 / 713.669.4400

RIFFE ASSOCIATES
FOODSERVICE EQUIPMENT CONSULTING

kpff

IMEG
Bishop Engineering

DATE: DESCRIPTION:

IFC
04/03/2024

STATE OF LOUISIANA, DEPARTMENT
OF CORRECTIONS

CLARINDA
CORRECTIONAL
FACILITY - KITCHEN &
LAUNDRY ADDITION


2000 N. 98TH ST., CLARINDA, LA
51622

DATE: 02/09/2024
DESIGNED: EGTP
DRAWN: MM
REVIEWED: EG/REB

FOODSERVICE
EQUIPMENT
STANDARD DETAILS

FS402

PROJECT NO.: 02402002-00
R1802200-02

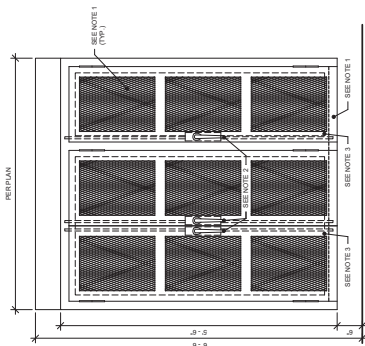

- NOTES:
1. CABINET CONSTRUCTION SIMILAR TO FIG. 28 DOORS SIMILAR TO SD-11 BUT WITH 1/2" GLASS.
 2. 2x4 MASTERS CARTRIDGES W/ PADLOCK HASP - PROVIDE PADLOCKS KEYS TO MATCH.
 3. SHADOW BEARDS W/ HANGERS FOR TOOL & BAKERY EQUIP. STORAGE. VERIFY EXACT REQUIREMENTS WITH OWNER.

PD-2 SHADOW BOX SECURITY CABINET