


# PLUM GROVE HISTORIC HOUSE

## EXTERIOR REPAIRS

### DAS PROJECT NO. 8996

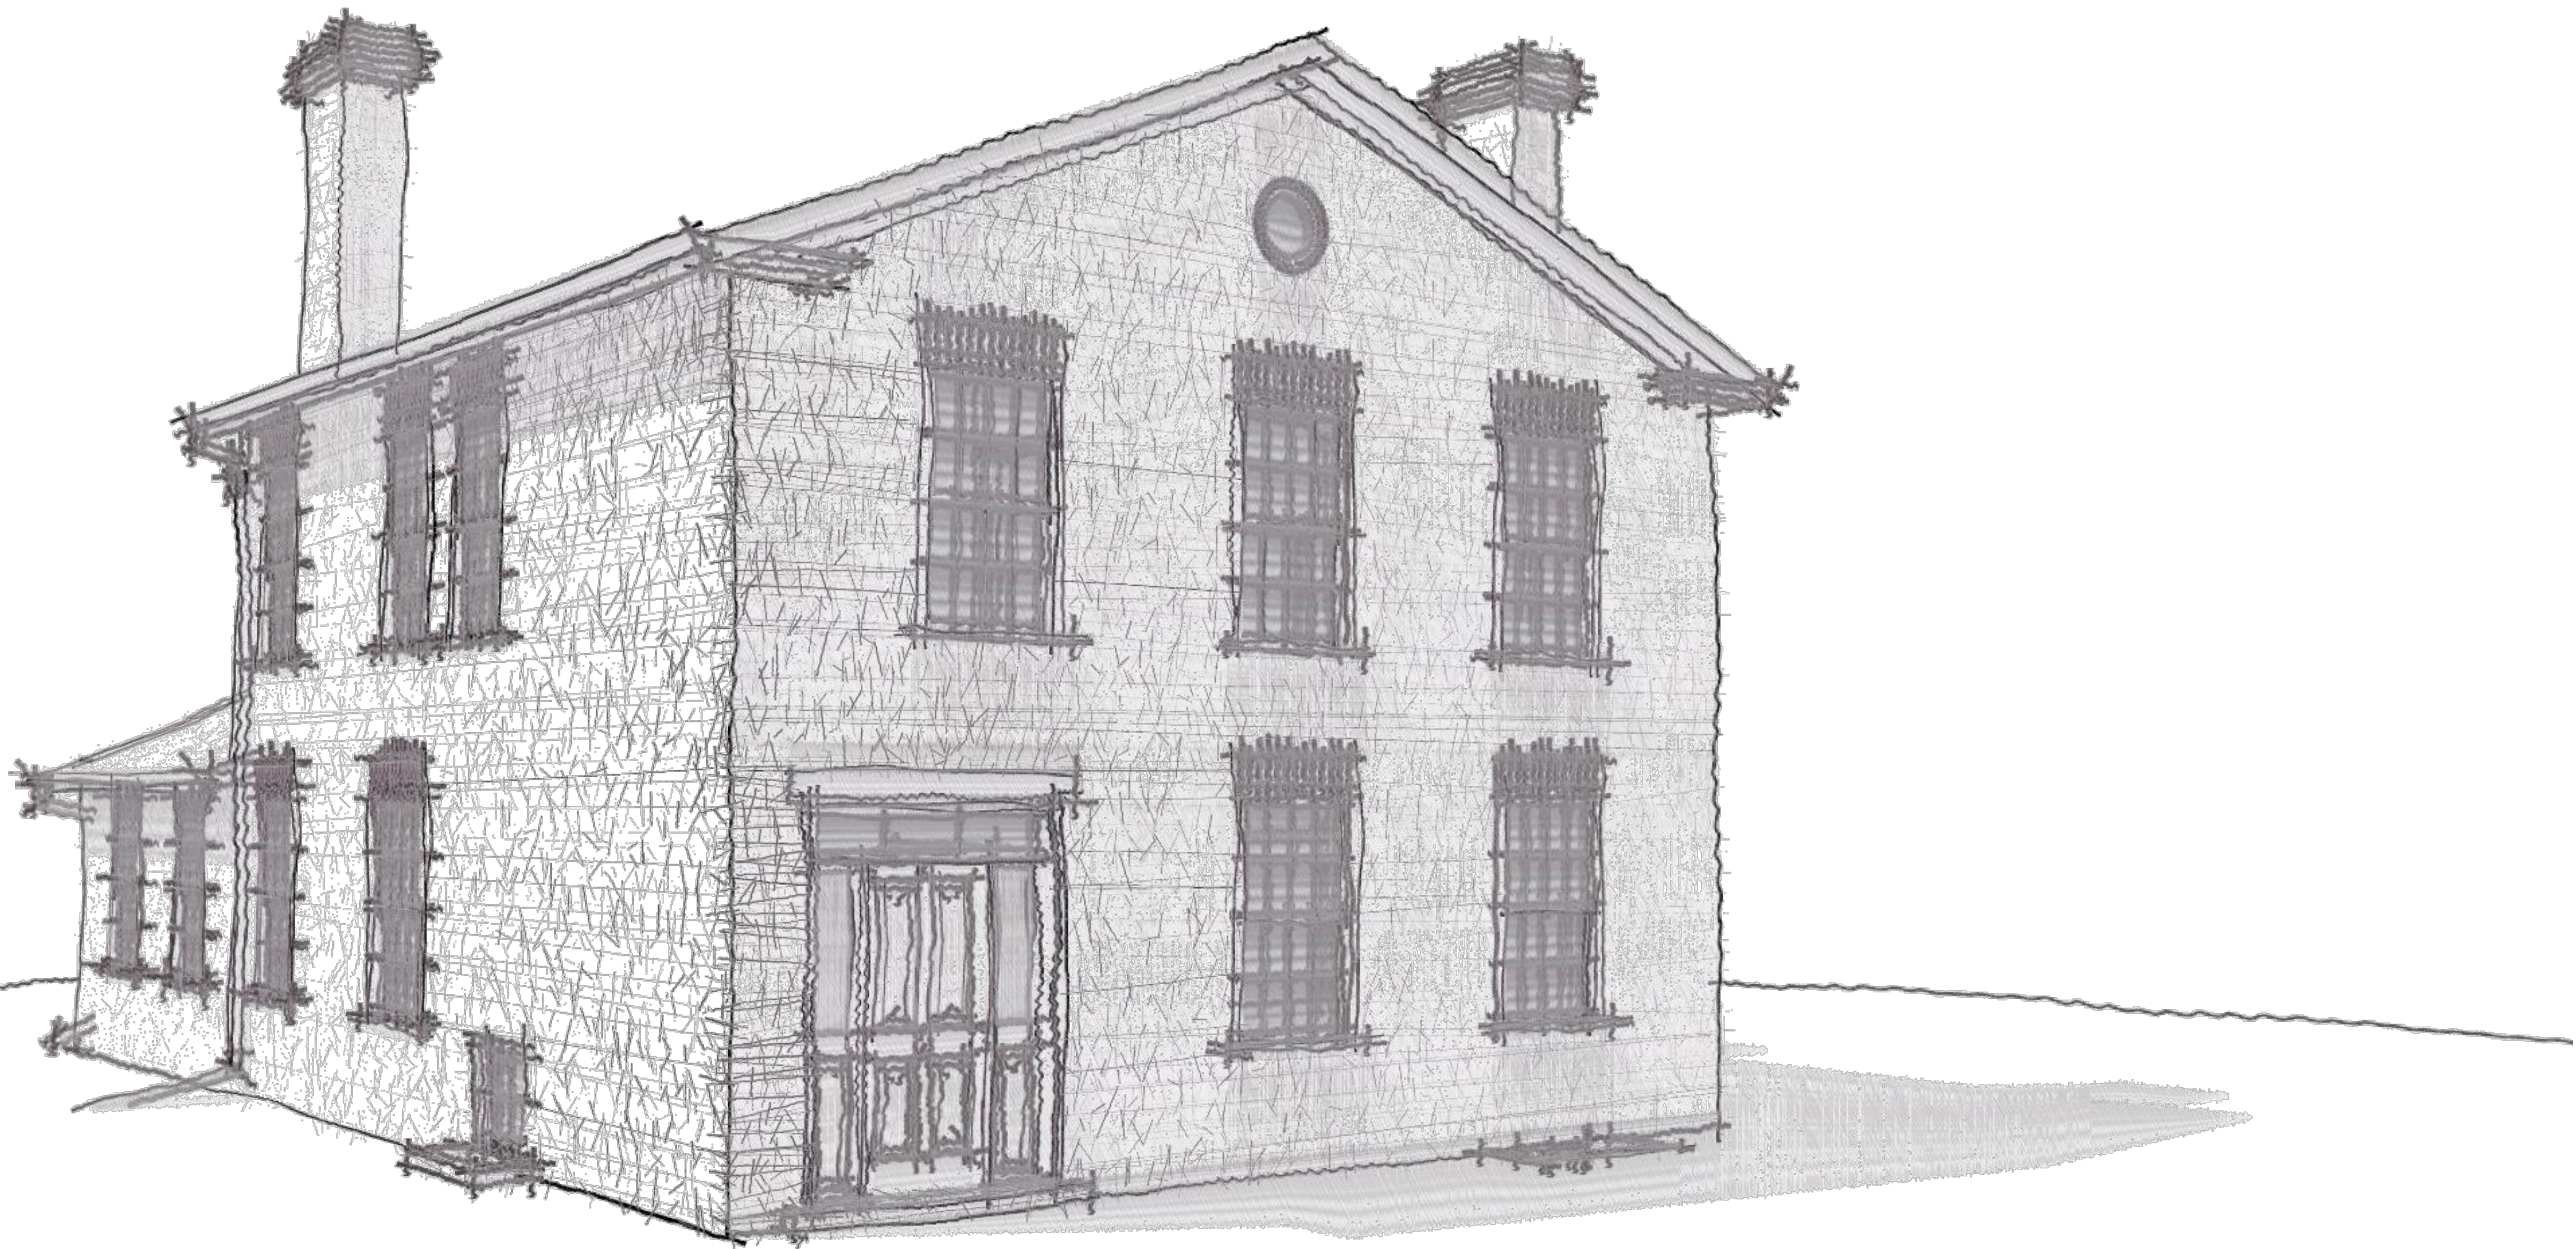



**PROJECT LOCATION**  
 1030 CARROLL STREET  
 IOWA CITY, IA 52240

**PROJECT TEAM**

owner  
 IOWA DEPARTMENT OF ADMINISTRATIVE SERVICES (DAS)  
 109 EAST 13TH STREET  
 DES MOINES, IA 50319

architect  
 HORIZON ARCHITECTURE  
 3116 ALPINE COURT  
 IOWA CITY, IA 52245  
 (563) 506-4965  
 Michael Nolan: michael@horizon-architecture.com

SHEET INDEX	
ID	Name
G-1	COVER SHEET
A-1	BASEMENT AND FIRST FLOOR ...
A-2	SECOND FLOOR AND ROOF PL...
A-3	ELEVATIONS
A-4	DETAILS

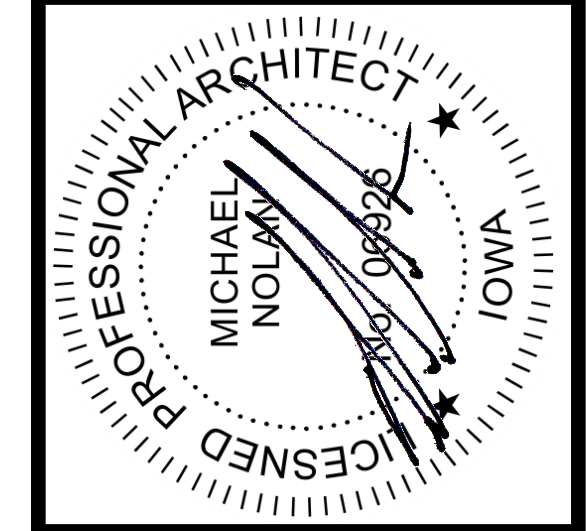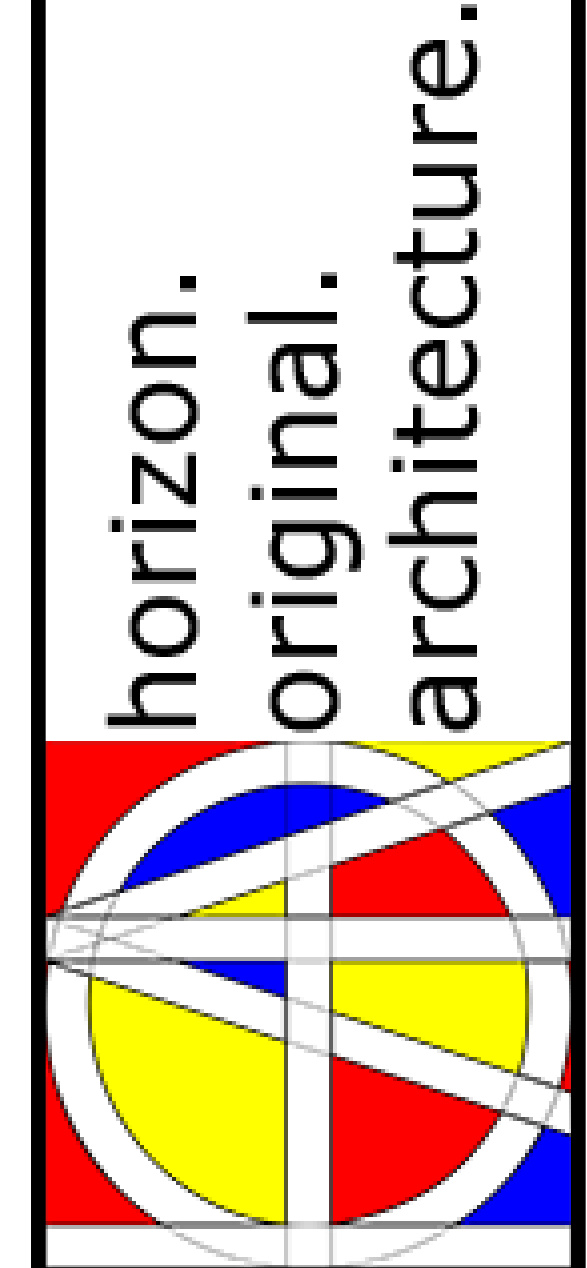

**REPAIRS TO PLUM GROVE HISTORIC HOUSE**  
 1030 Carroll Street  
 Iowa City, IA 52240





100% CONSTRUCTION DOCUMENTS

MARK	DATE	DESCRIPTION

PROJECT NO: #Pln  
 DATE: 3/19/2018  
 DRAWN BY: MSN  
 COPYRIGHT

SHEET TITLE  
**COVER SHEET**

**G-1**

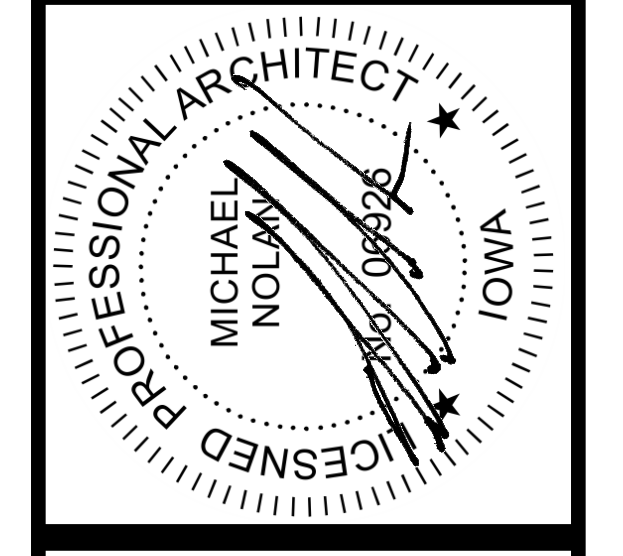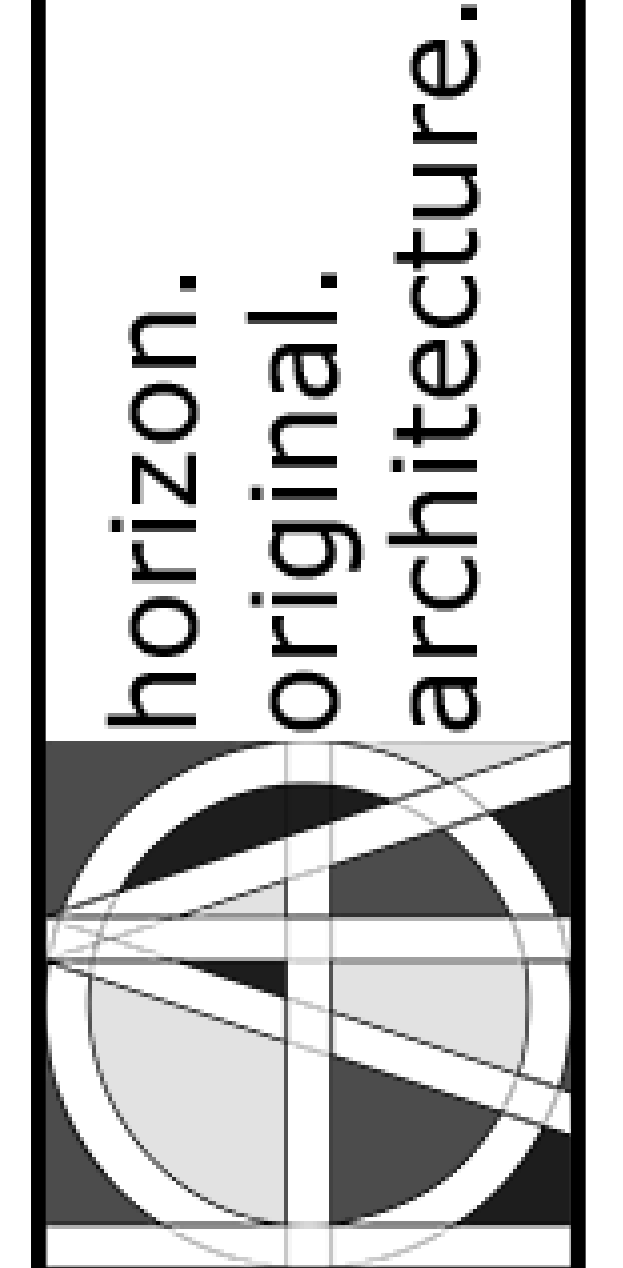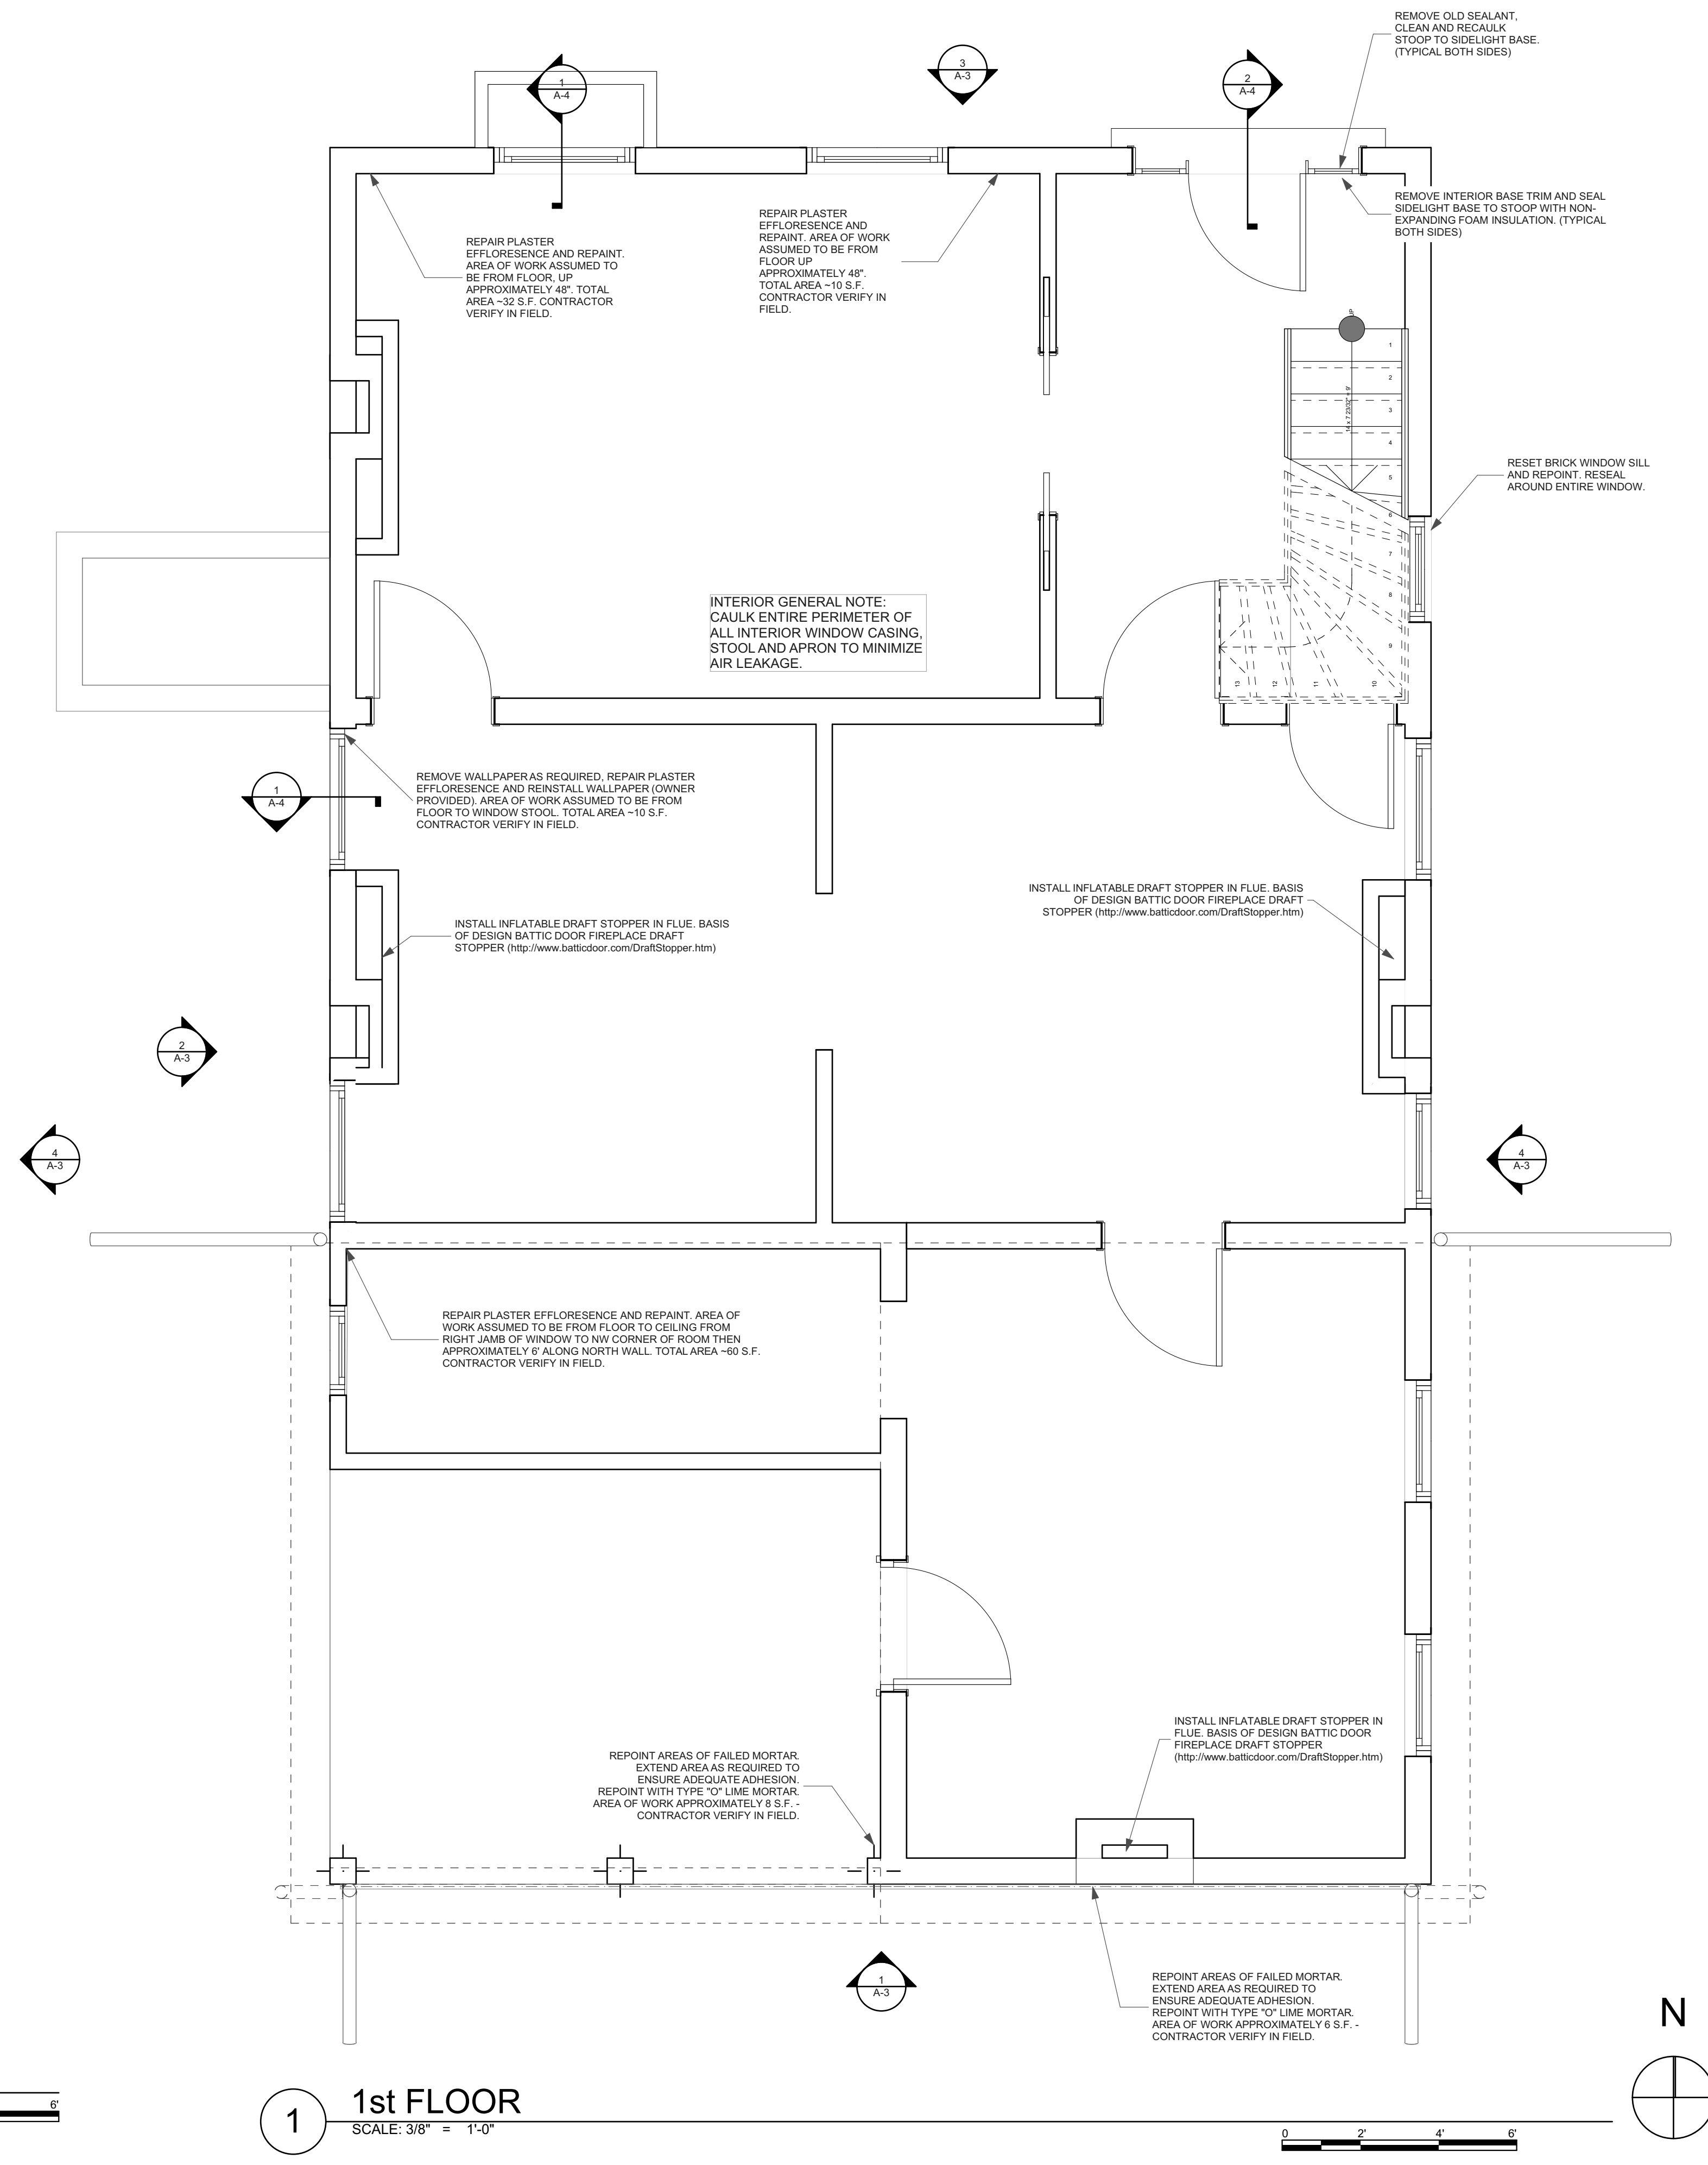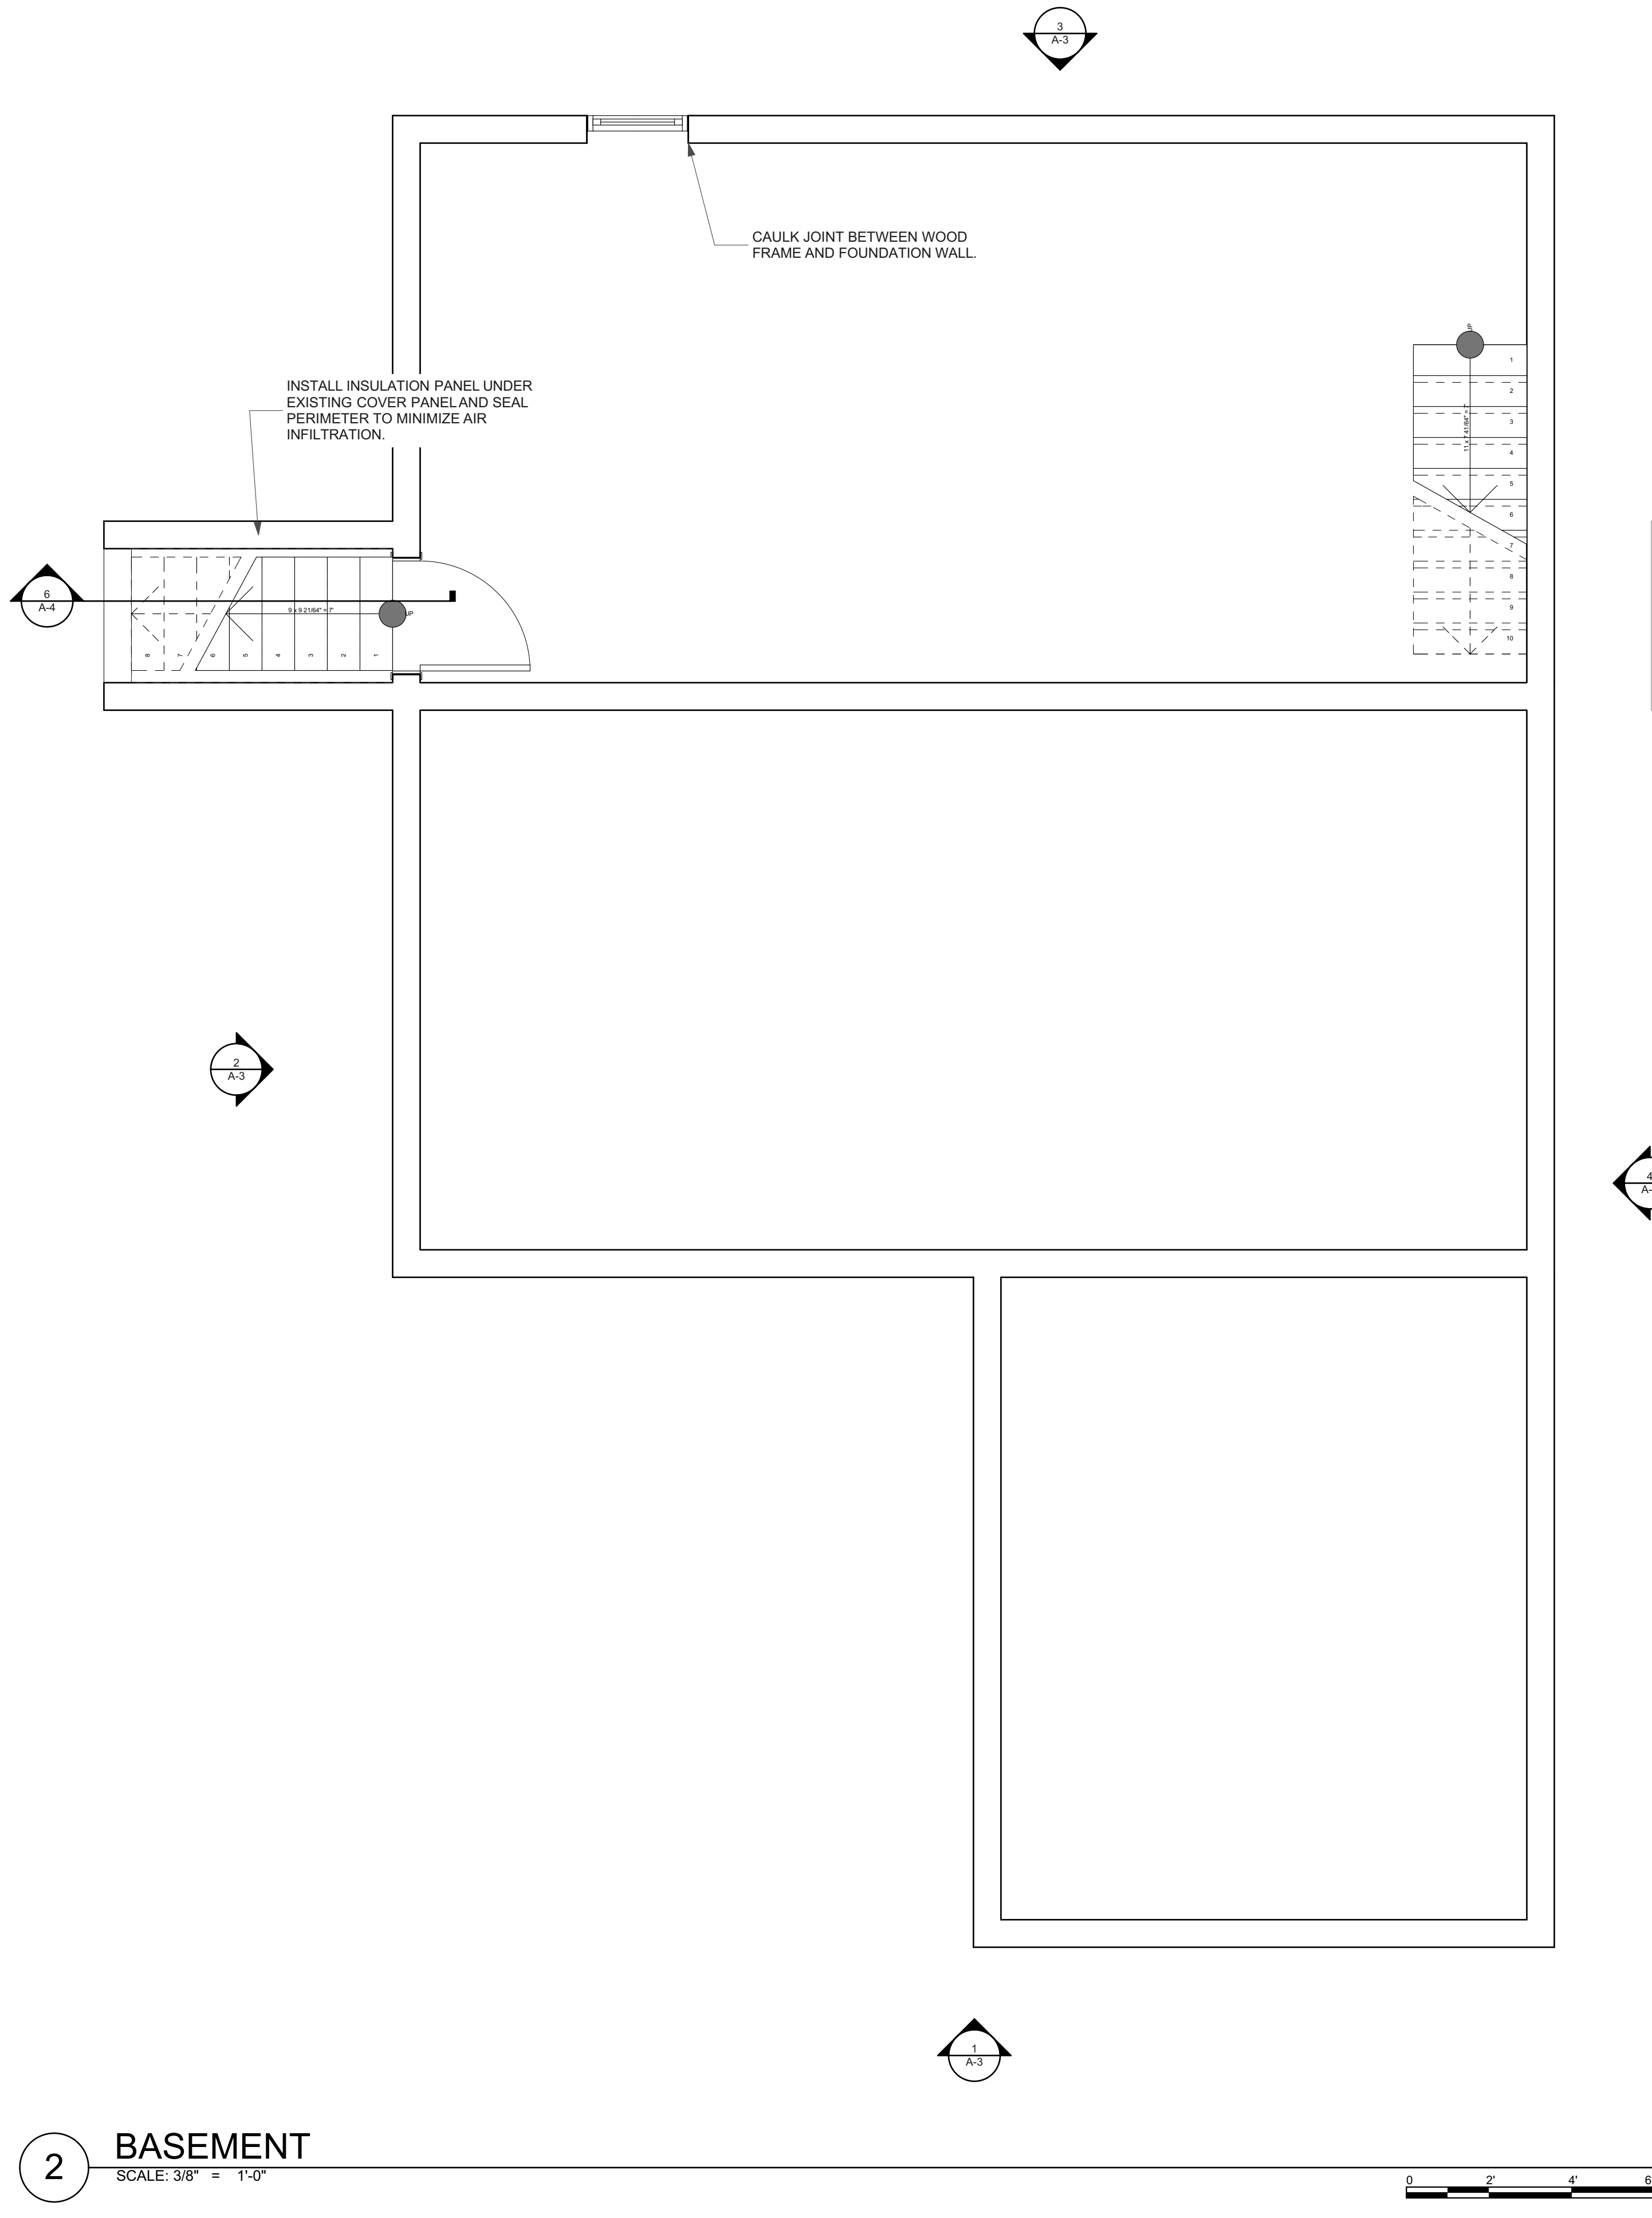

**REPAIRS TO PLUM GROVE HISTORIC HOUSE**  
 1030 Carroll Street  
 Iowa City, IA 52240

MARK	DATE	DESCRIPTION

PROJECT NO: #Pln  
 DATE: 3/19/2018  
 DRAWN BY: MSN  
 COPYRIGHT


SHEET TITLE  
**BASEMENT AND FIRST FLOOR PLANS**

**A-1**


100% CONSTRUCTION DOCUMENTS

INITIALS \_\_\_\_\_



E:\Horizon\Projects\024 Plum Grove\Plum Grove Historic House.pln

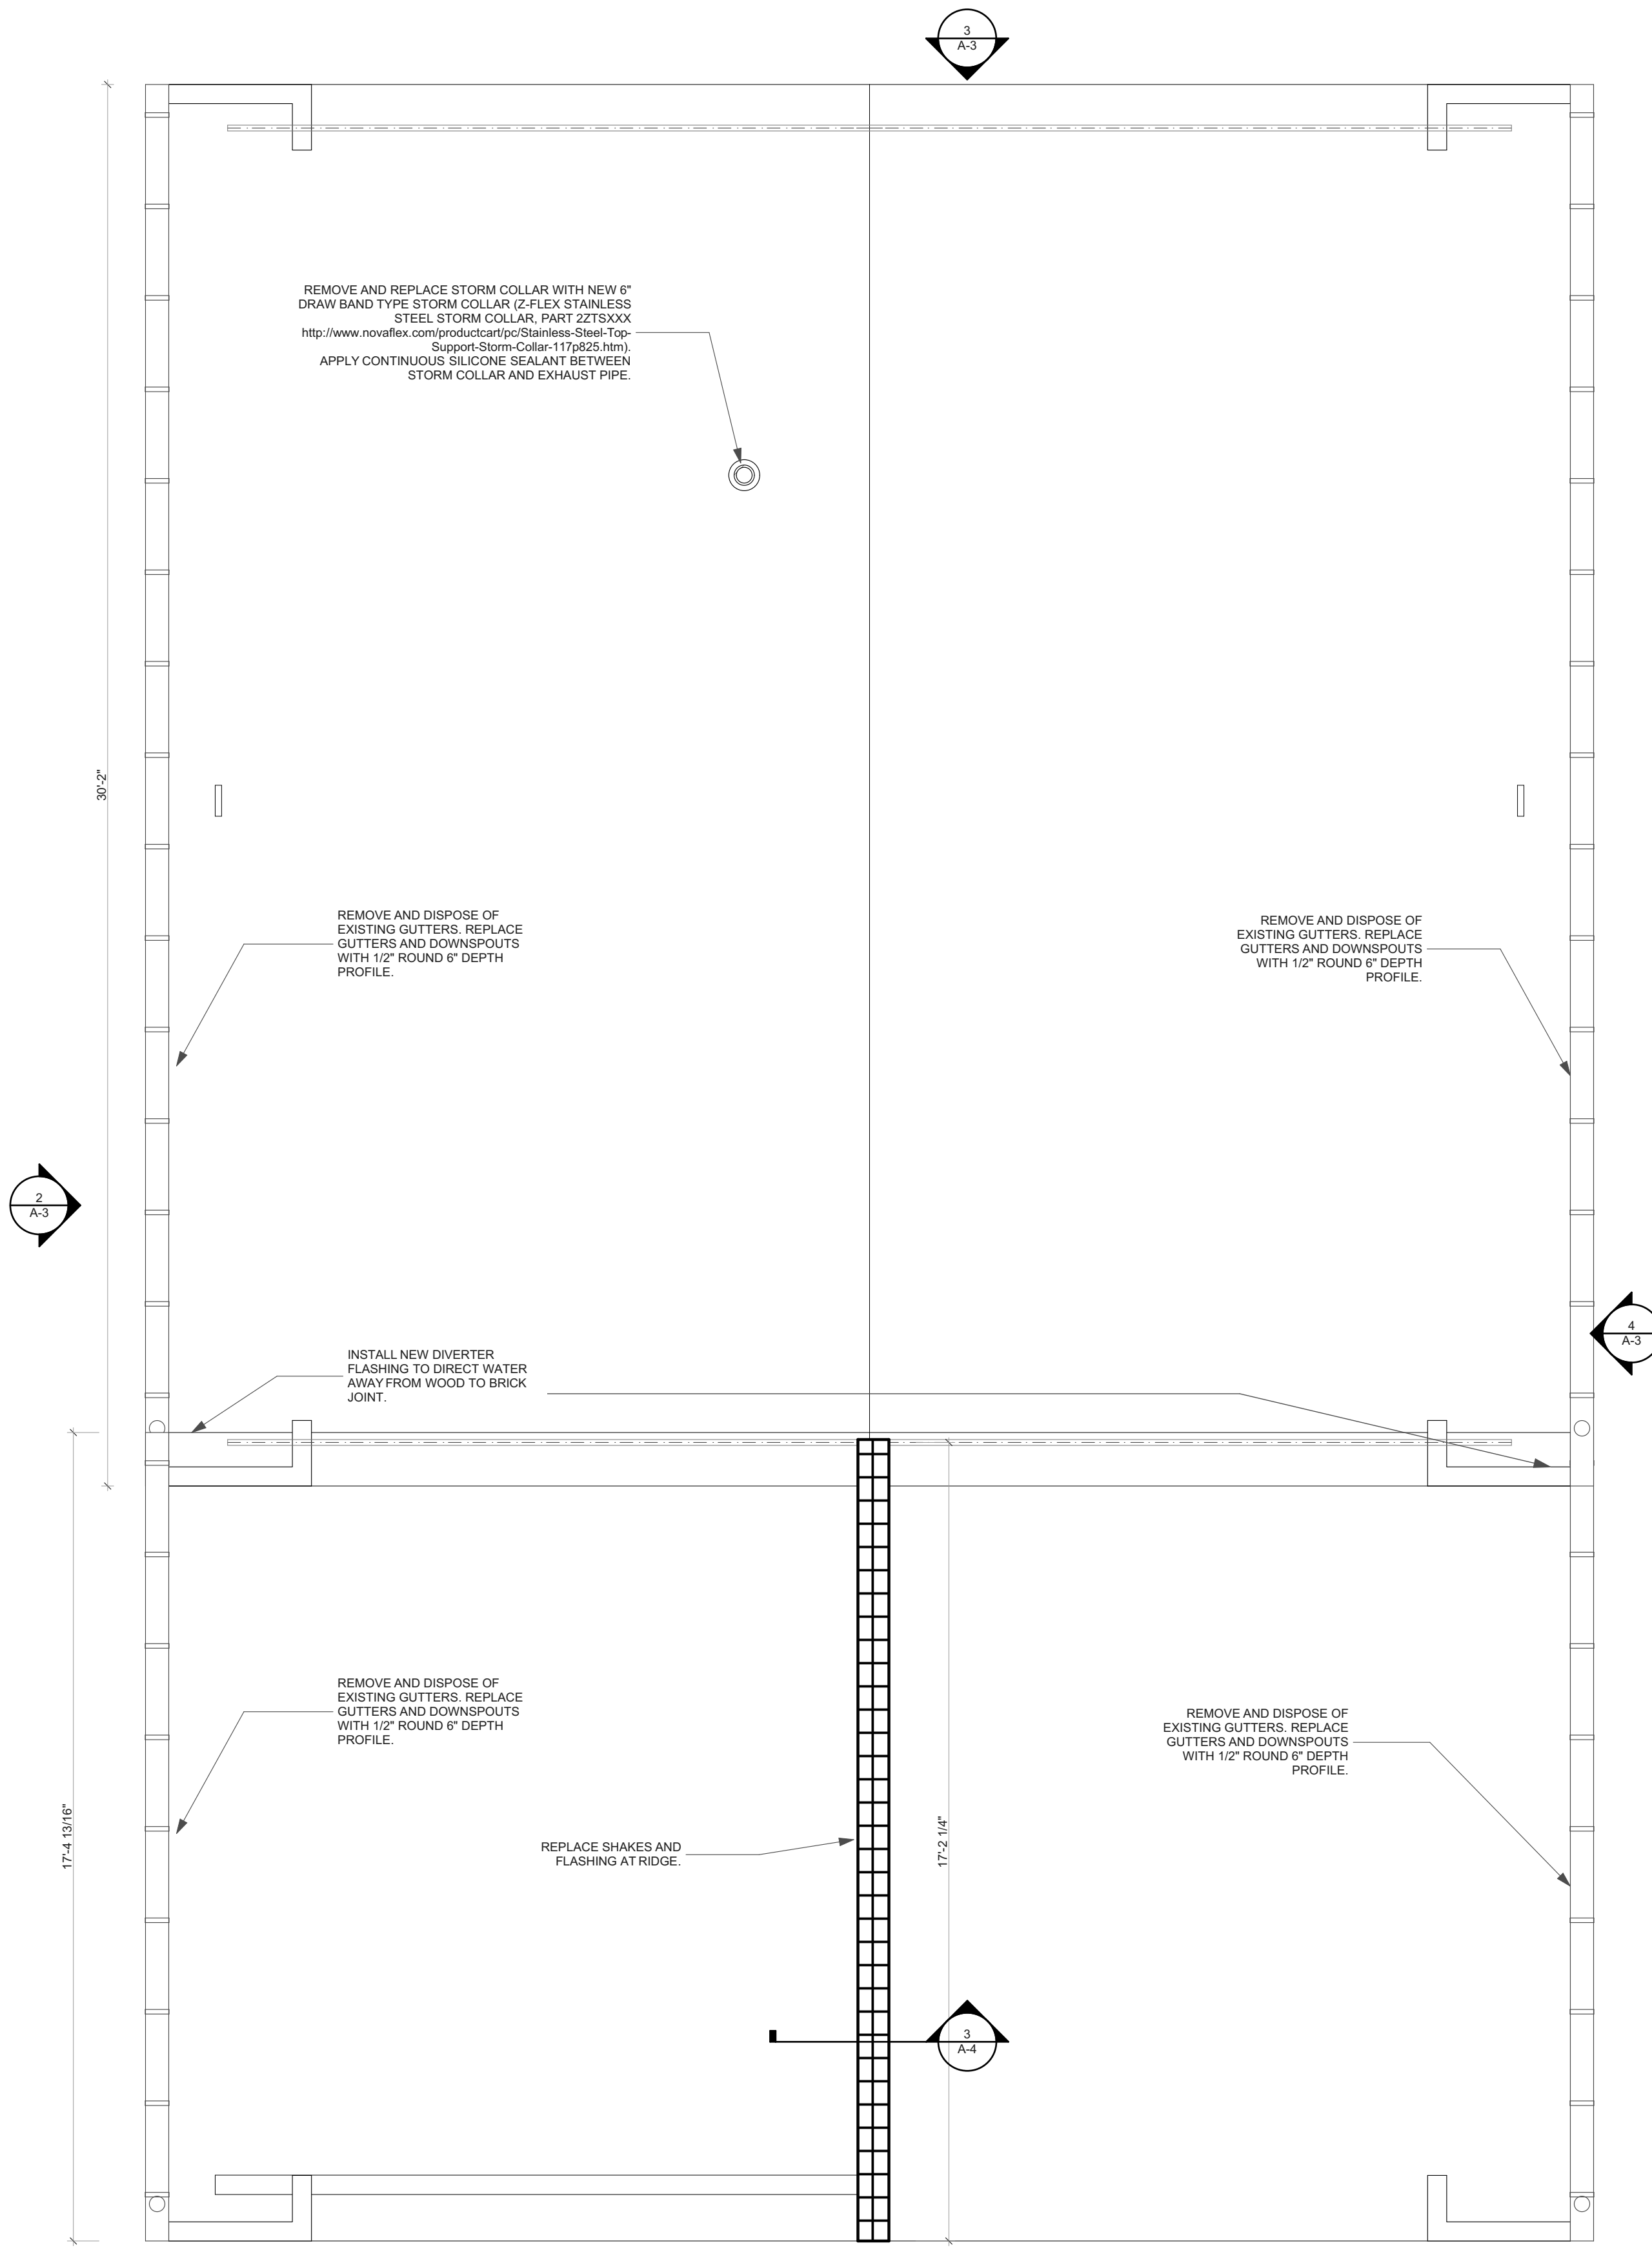

**4 ROOF**  
SCALE: 3/8" = 1'-0"

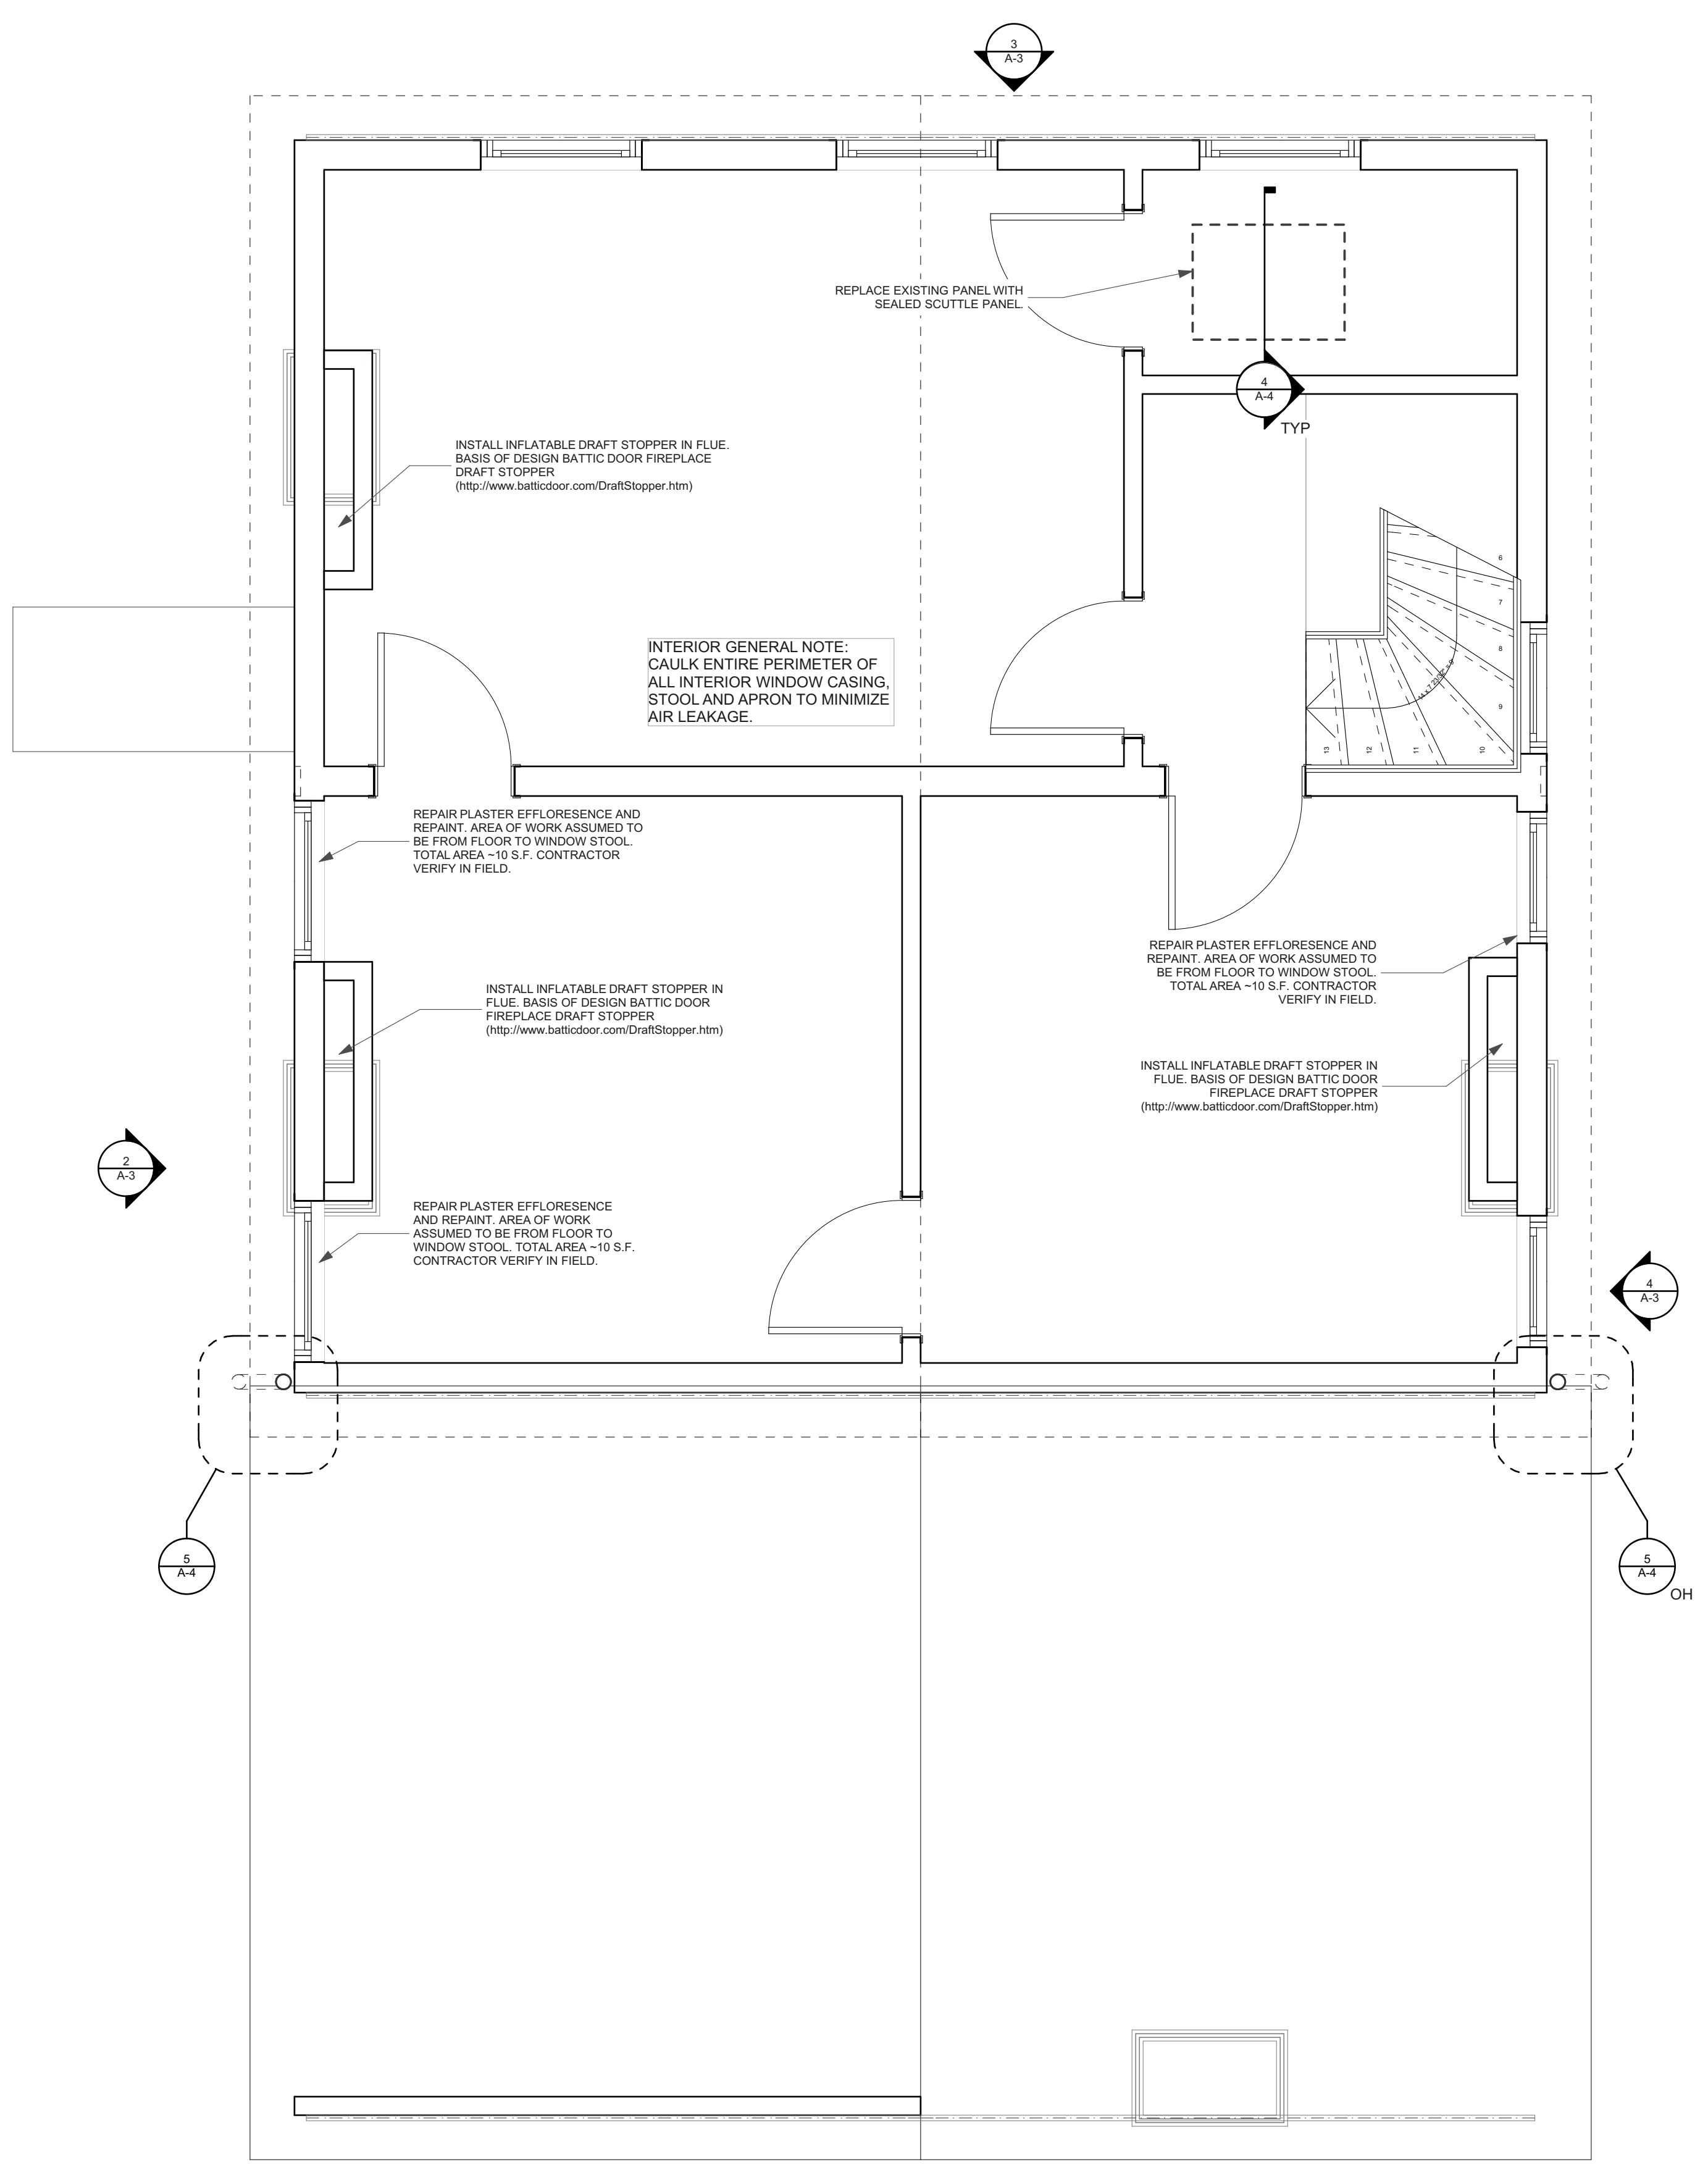

**3 2ND FLOOR**  
SCALE: 3/8" = 1'-0"

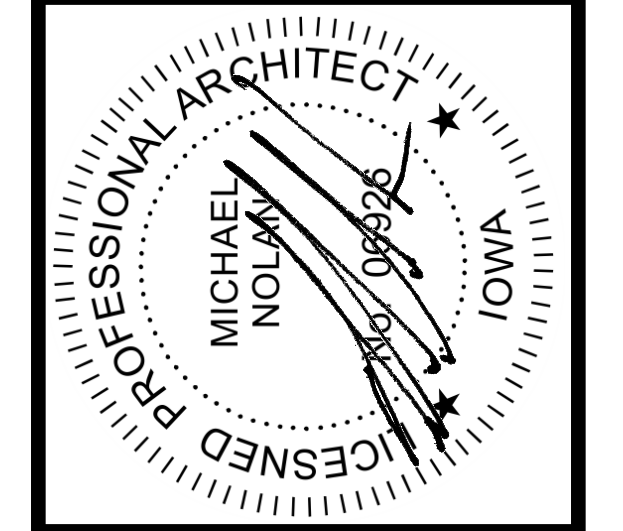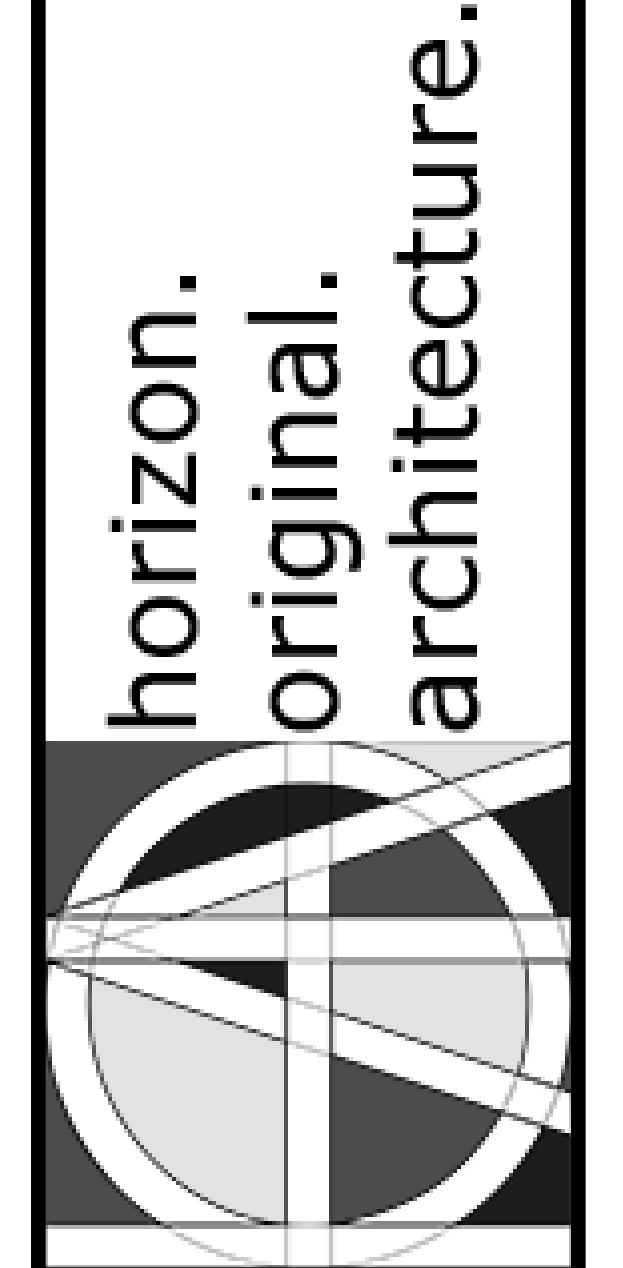

**REPAIRS TO PLUM GROVE HISTORIC HOUSE**  
1030 Carroll Street  
Iowa City, IA 52240

MARK	DATE	DESCRIPTION


PROJECT NO: #Pln  
DATE: 3/19/2018  
DRAWN BY: MSN  
COPYRIGHT

SHEET TITLE  
**SECOND FLOOR AND ROOF PLAN**



**A-2**

100% CONSTRUCTION DOCUMENTS



orizon\Projects\024 Plum Grove\Plum Grove Historic House.pln

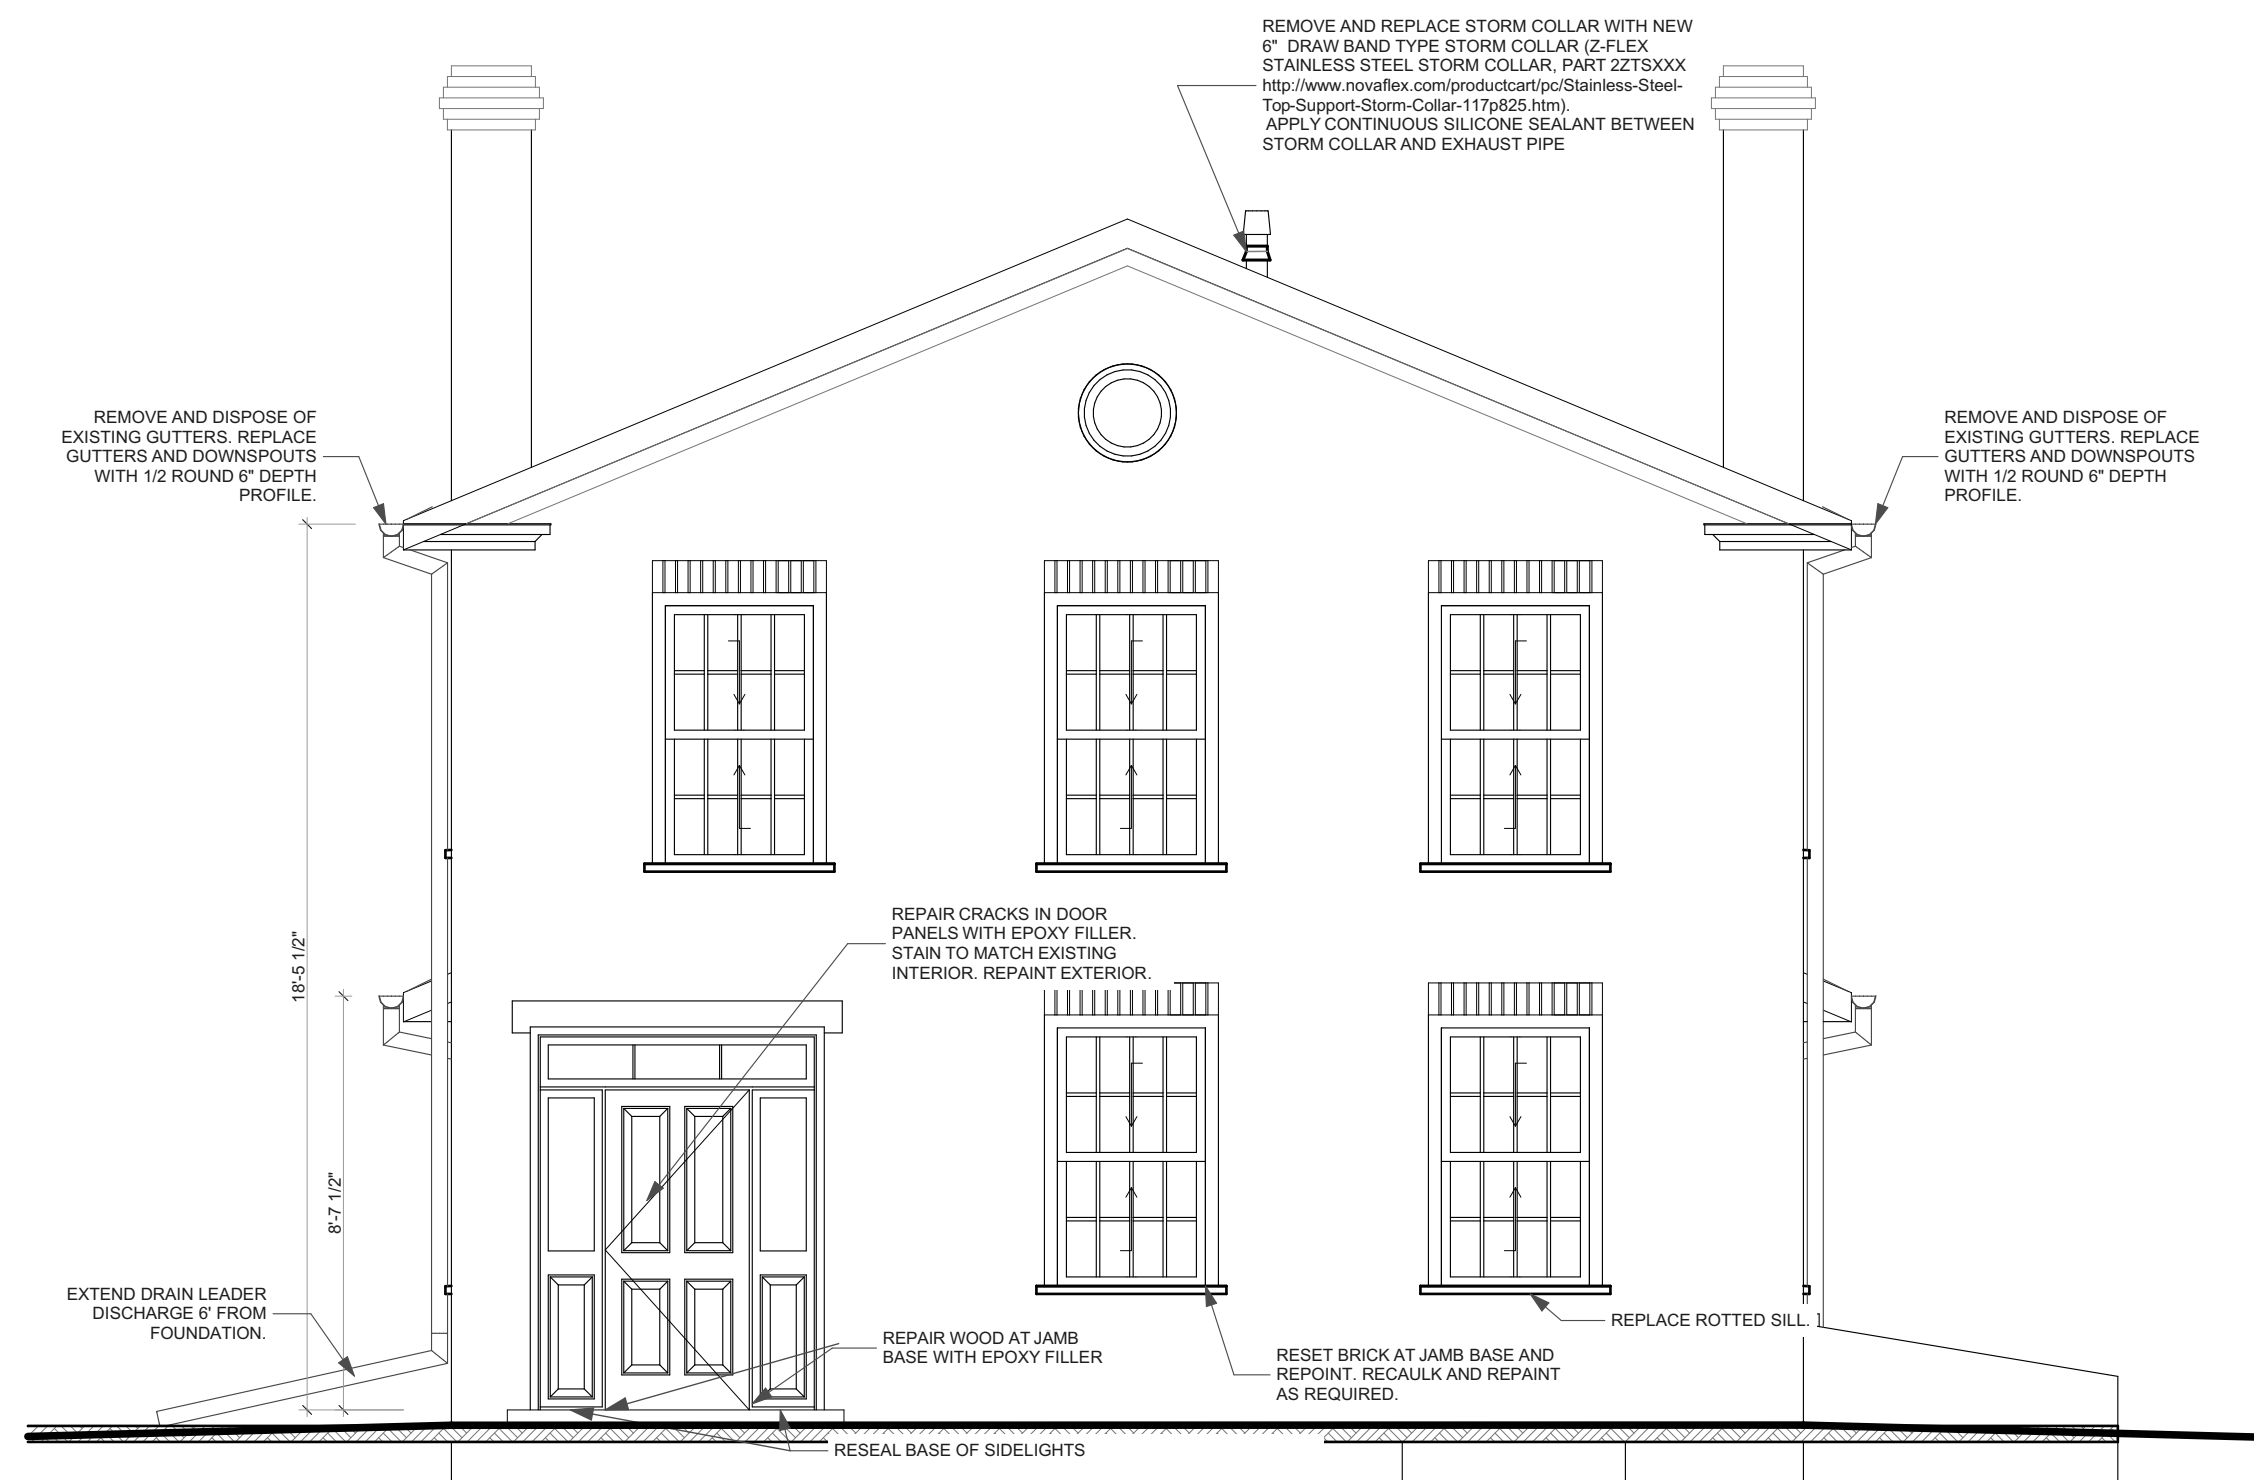



**3 NORTH ELEVATION**  
SCALE: 1/4" = 1'-0"

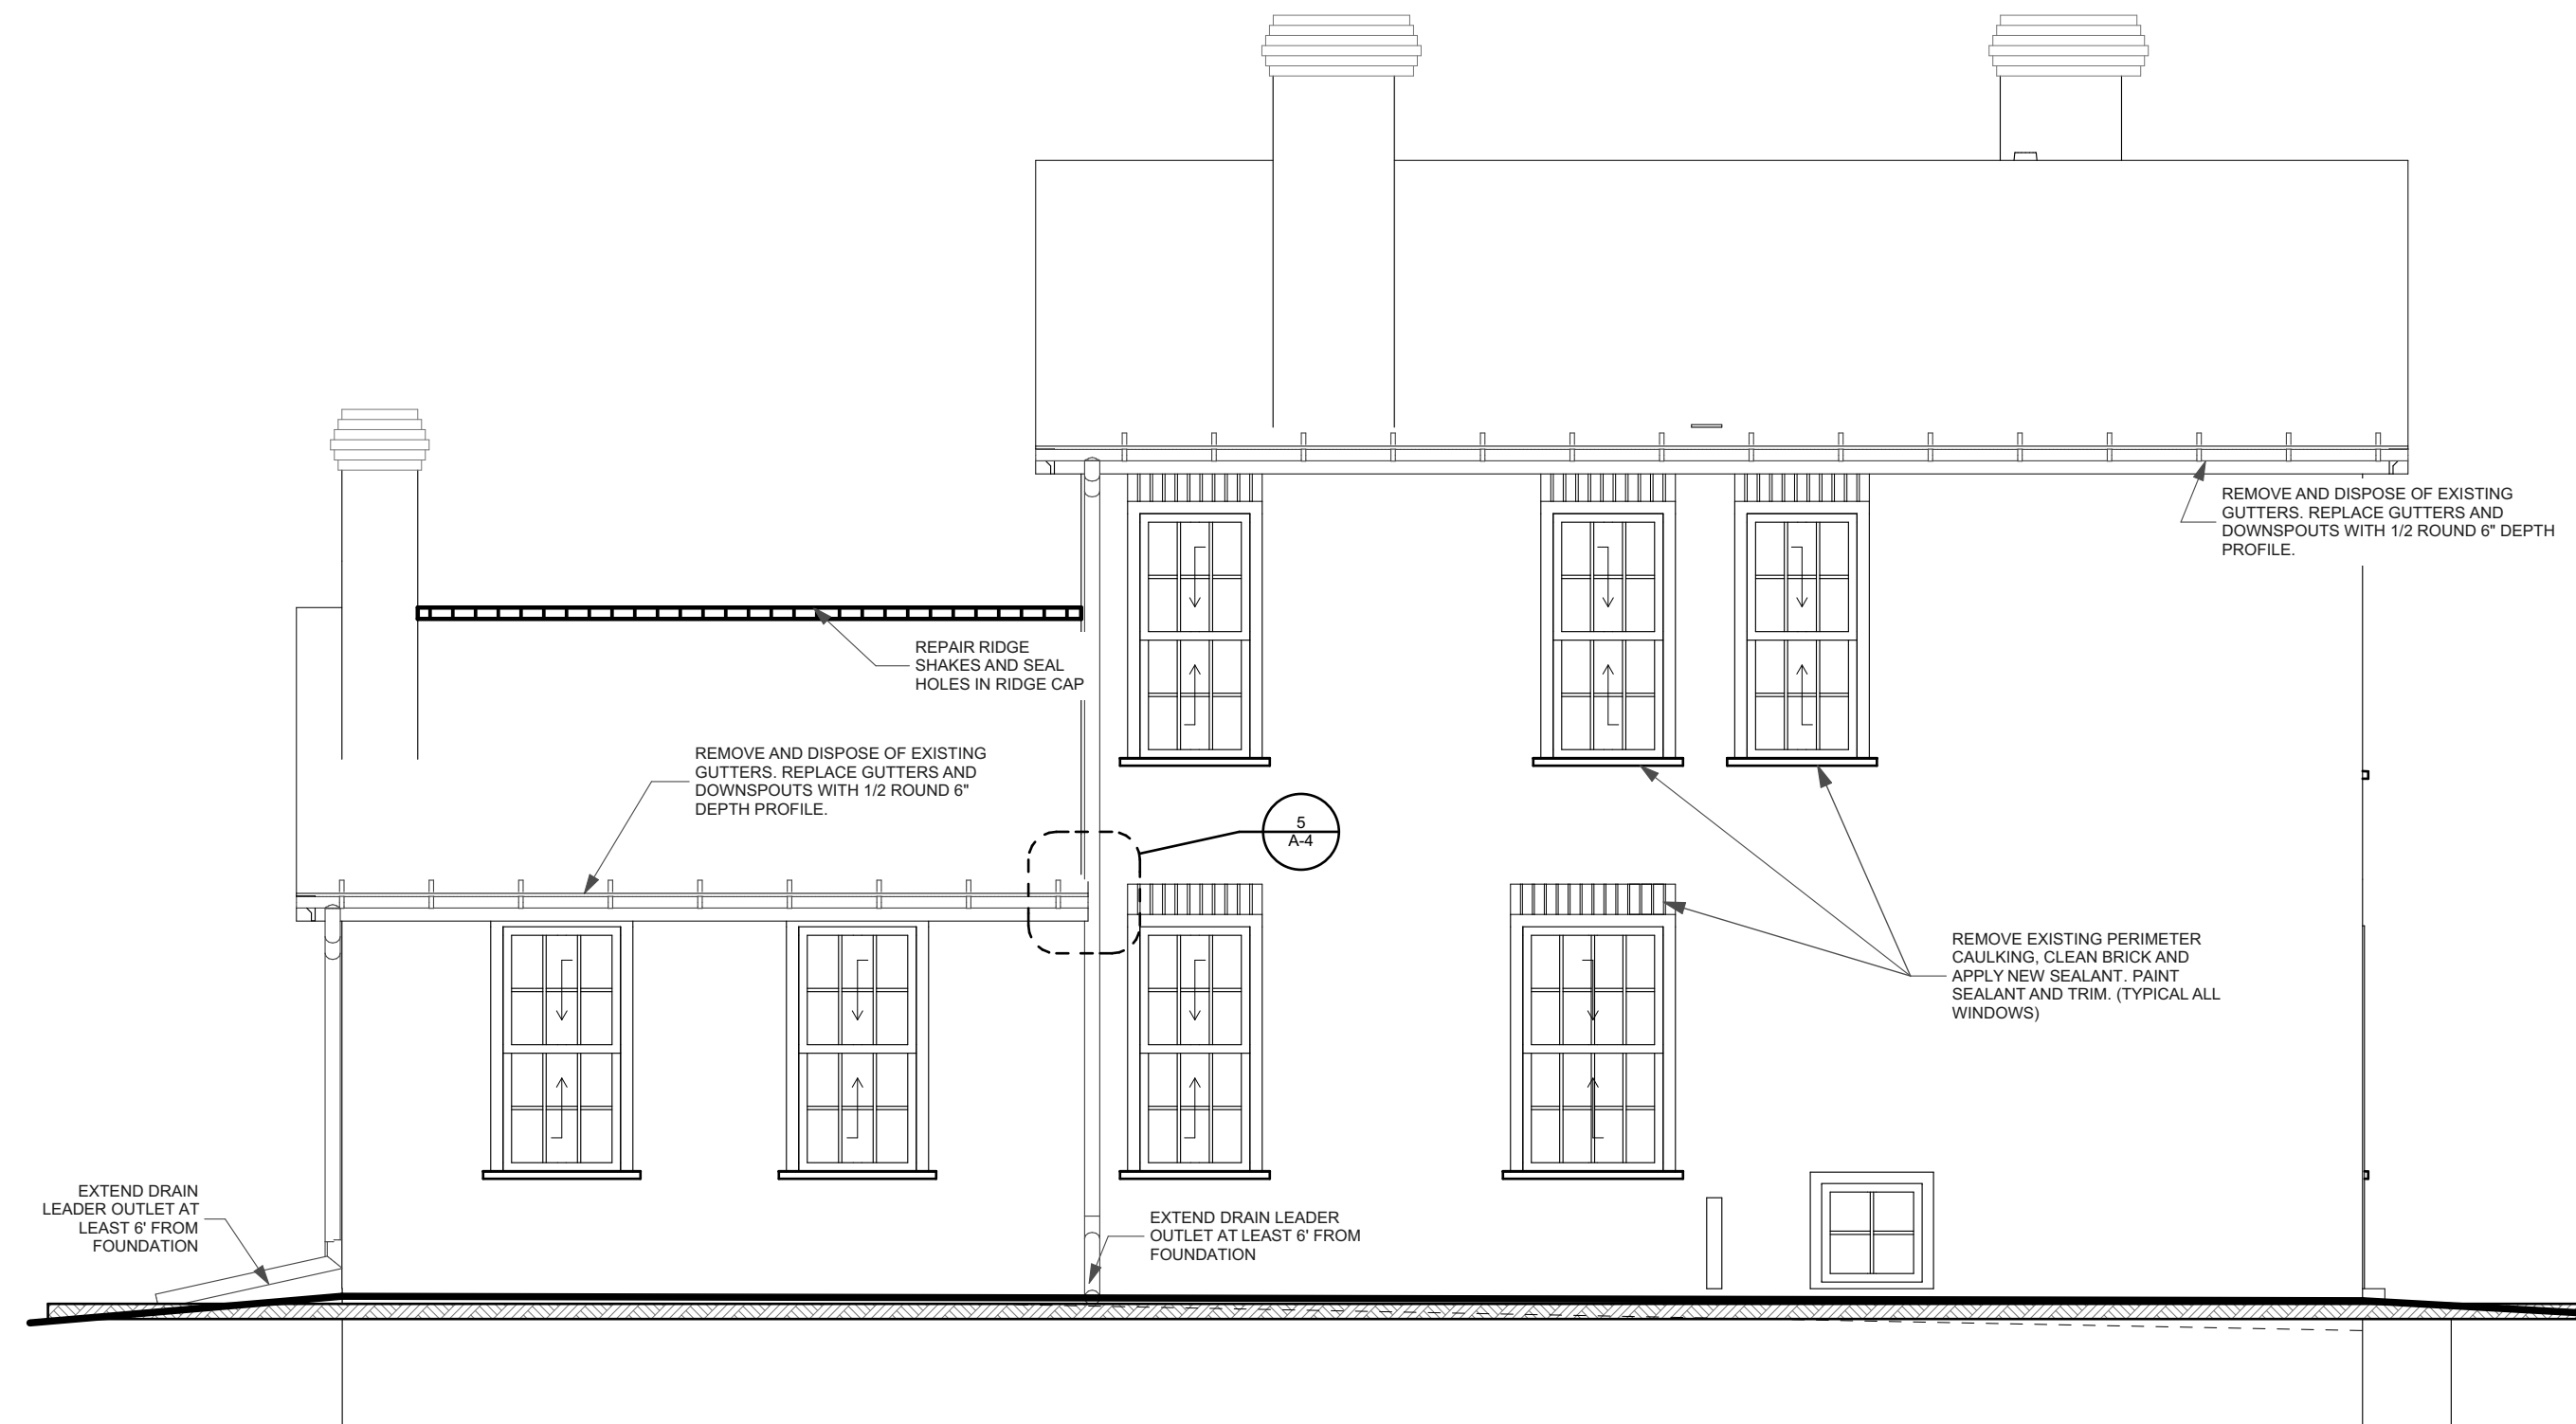 


**4 EAST ELEVATION**  
SCALE: 1/4" = 1'-0"

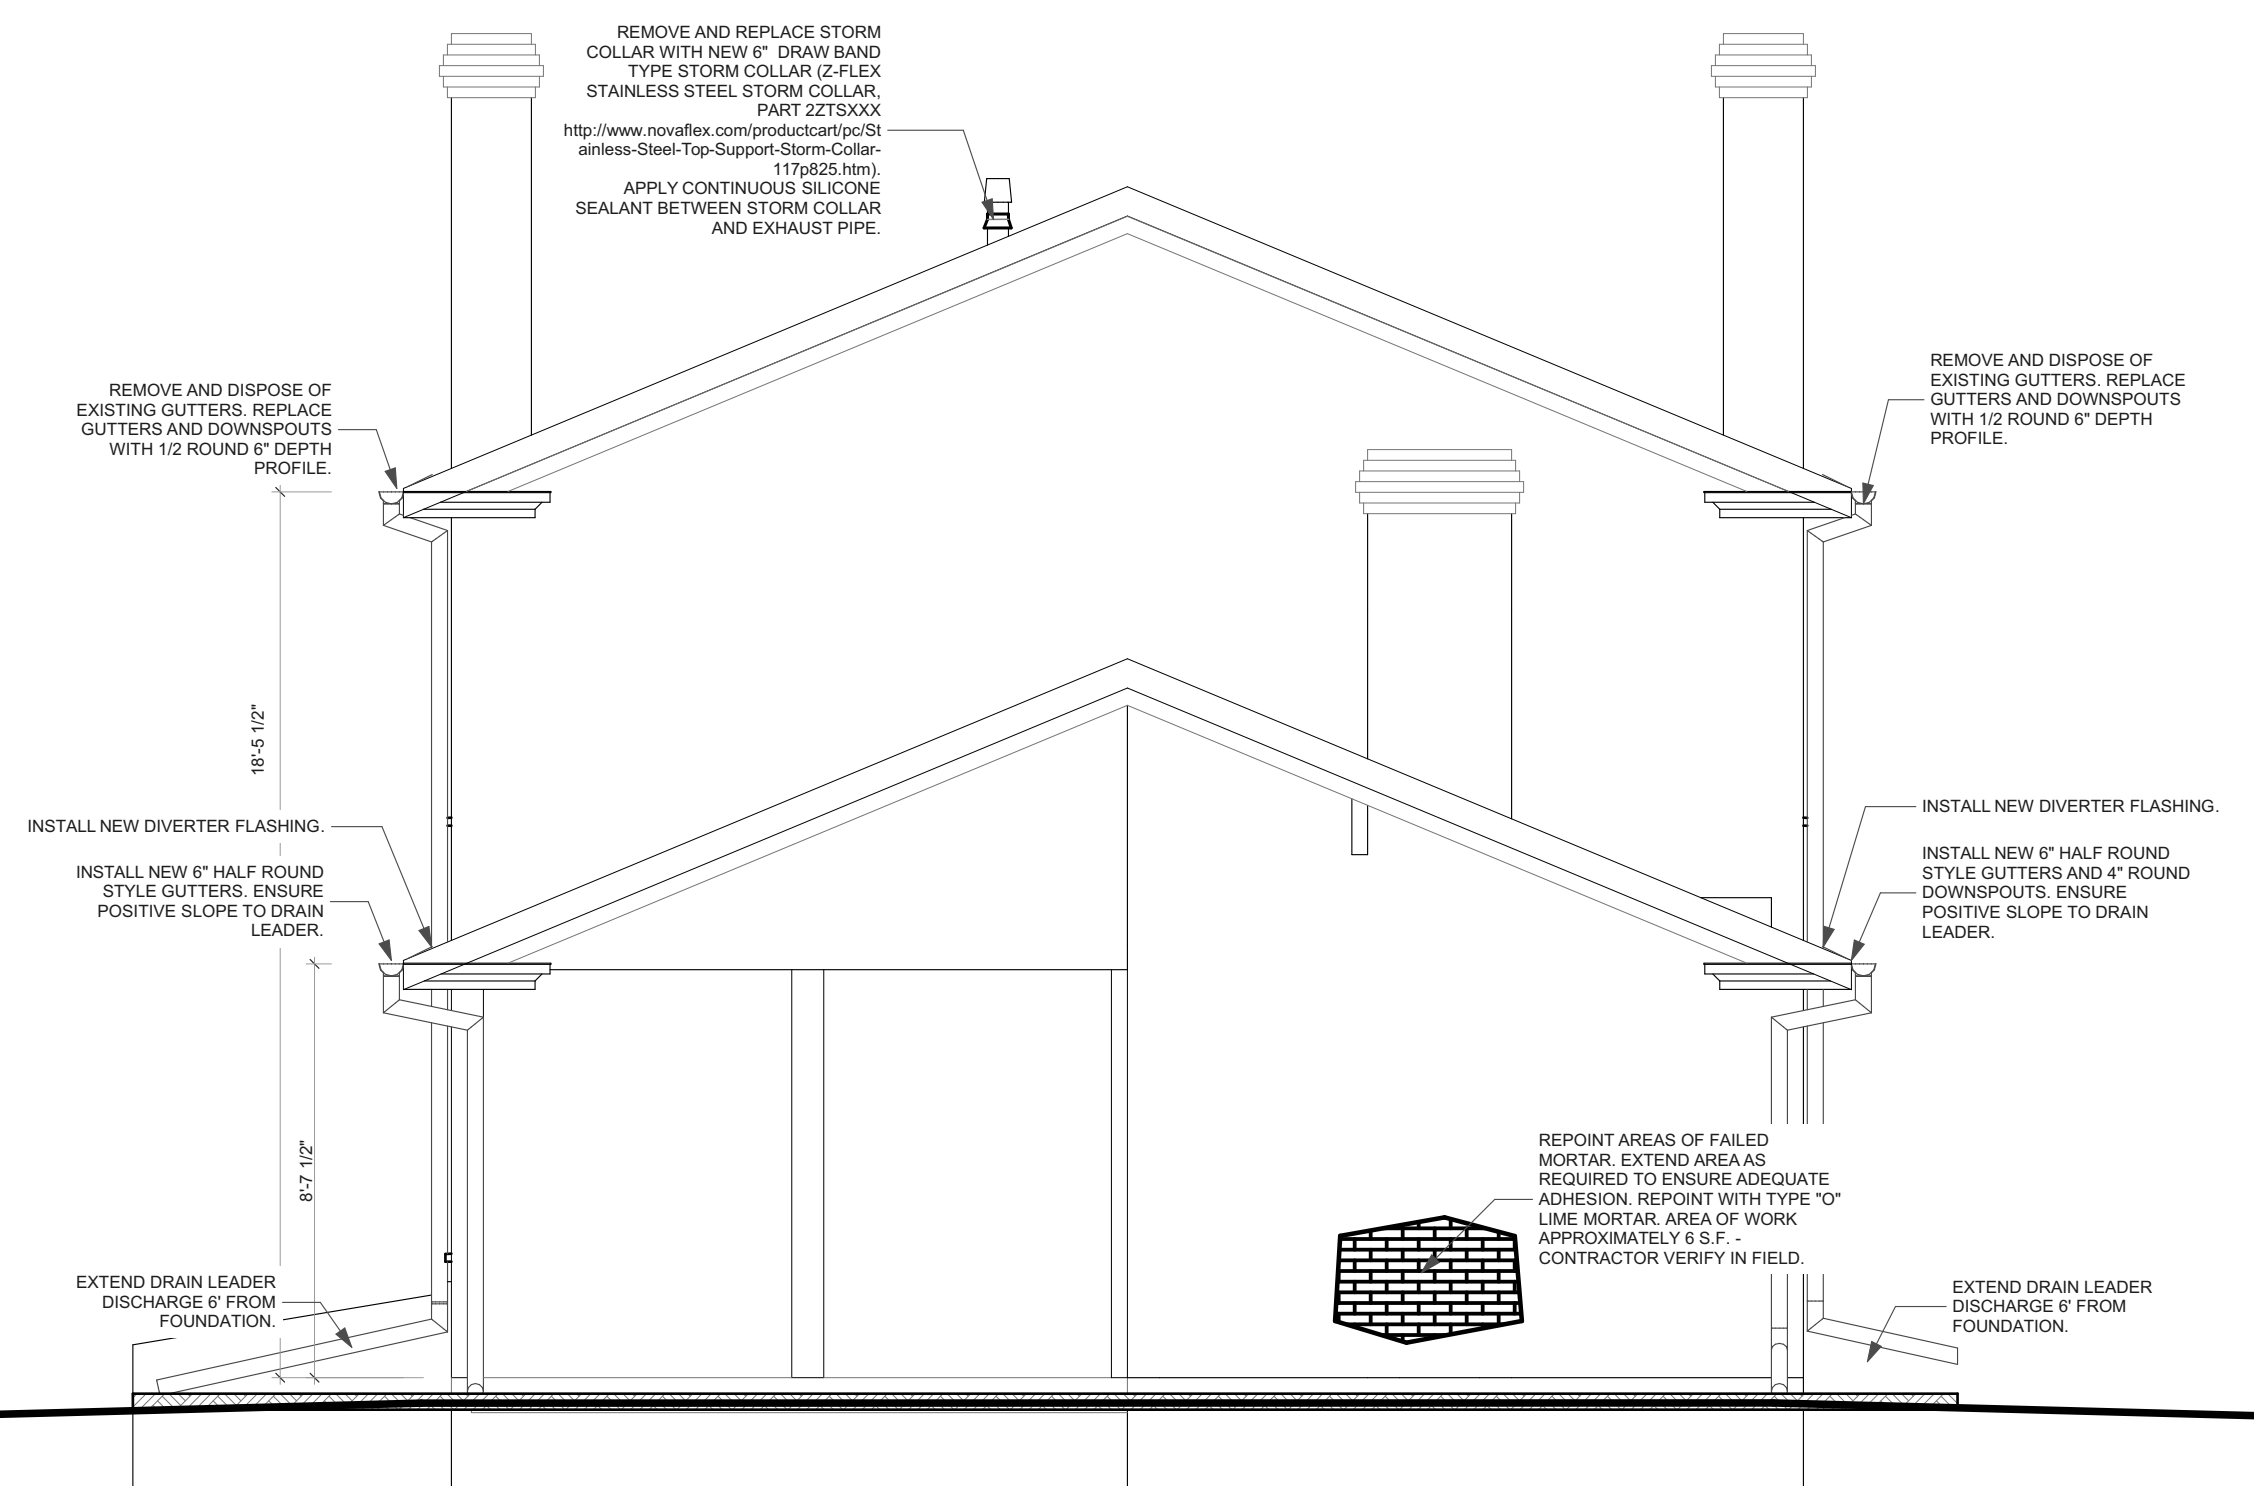 



**1 SOUTH ELEVATION**  
SCALE: 1/4" = 1'-0"

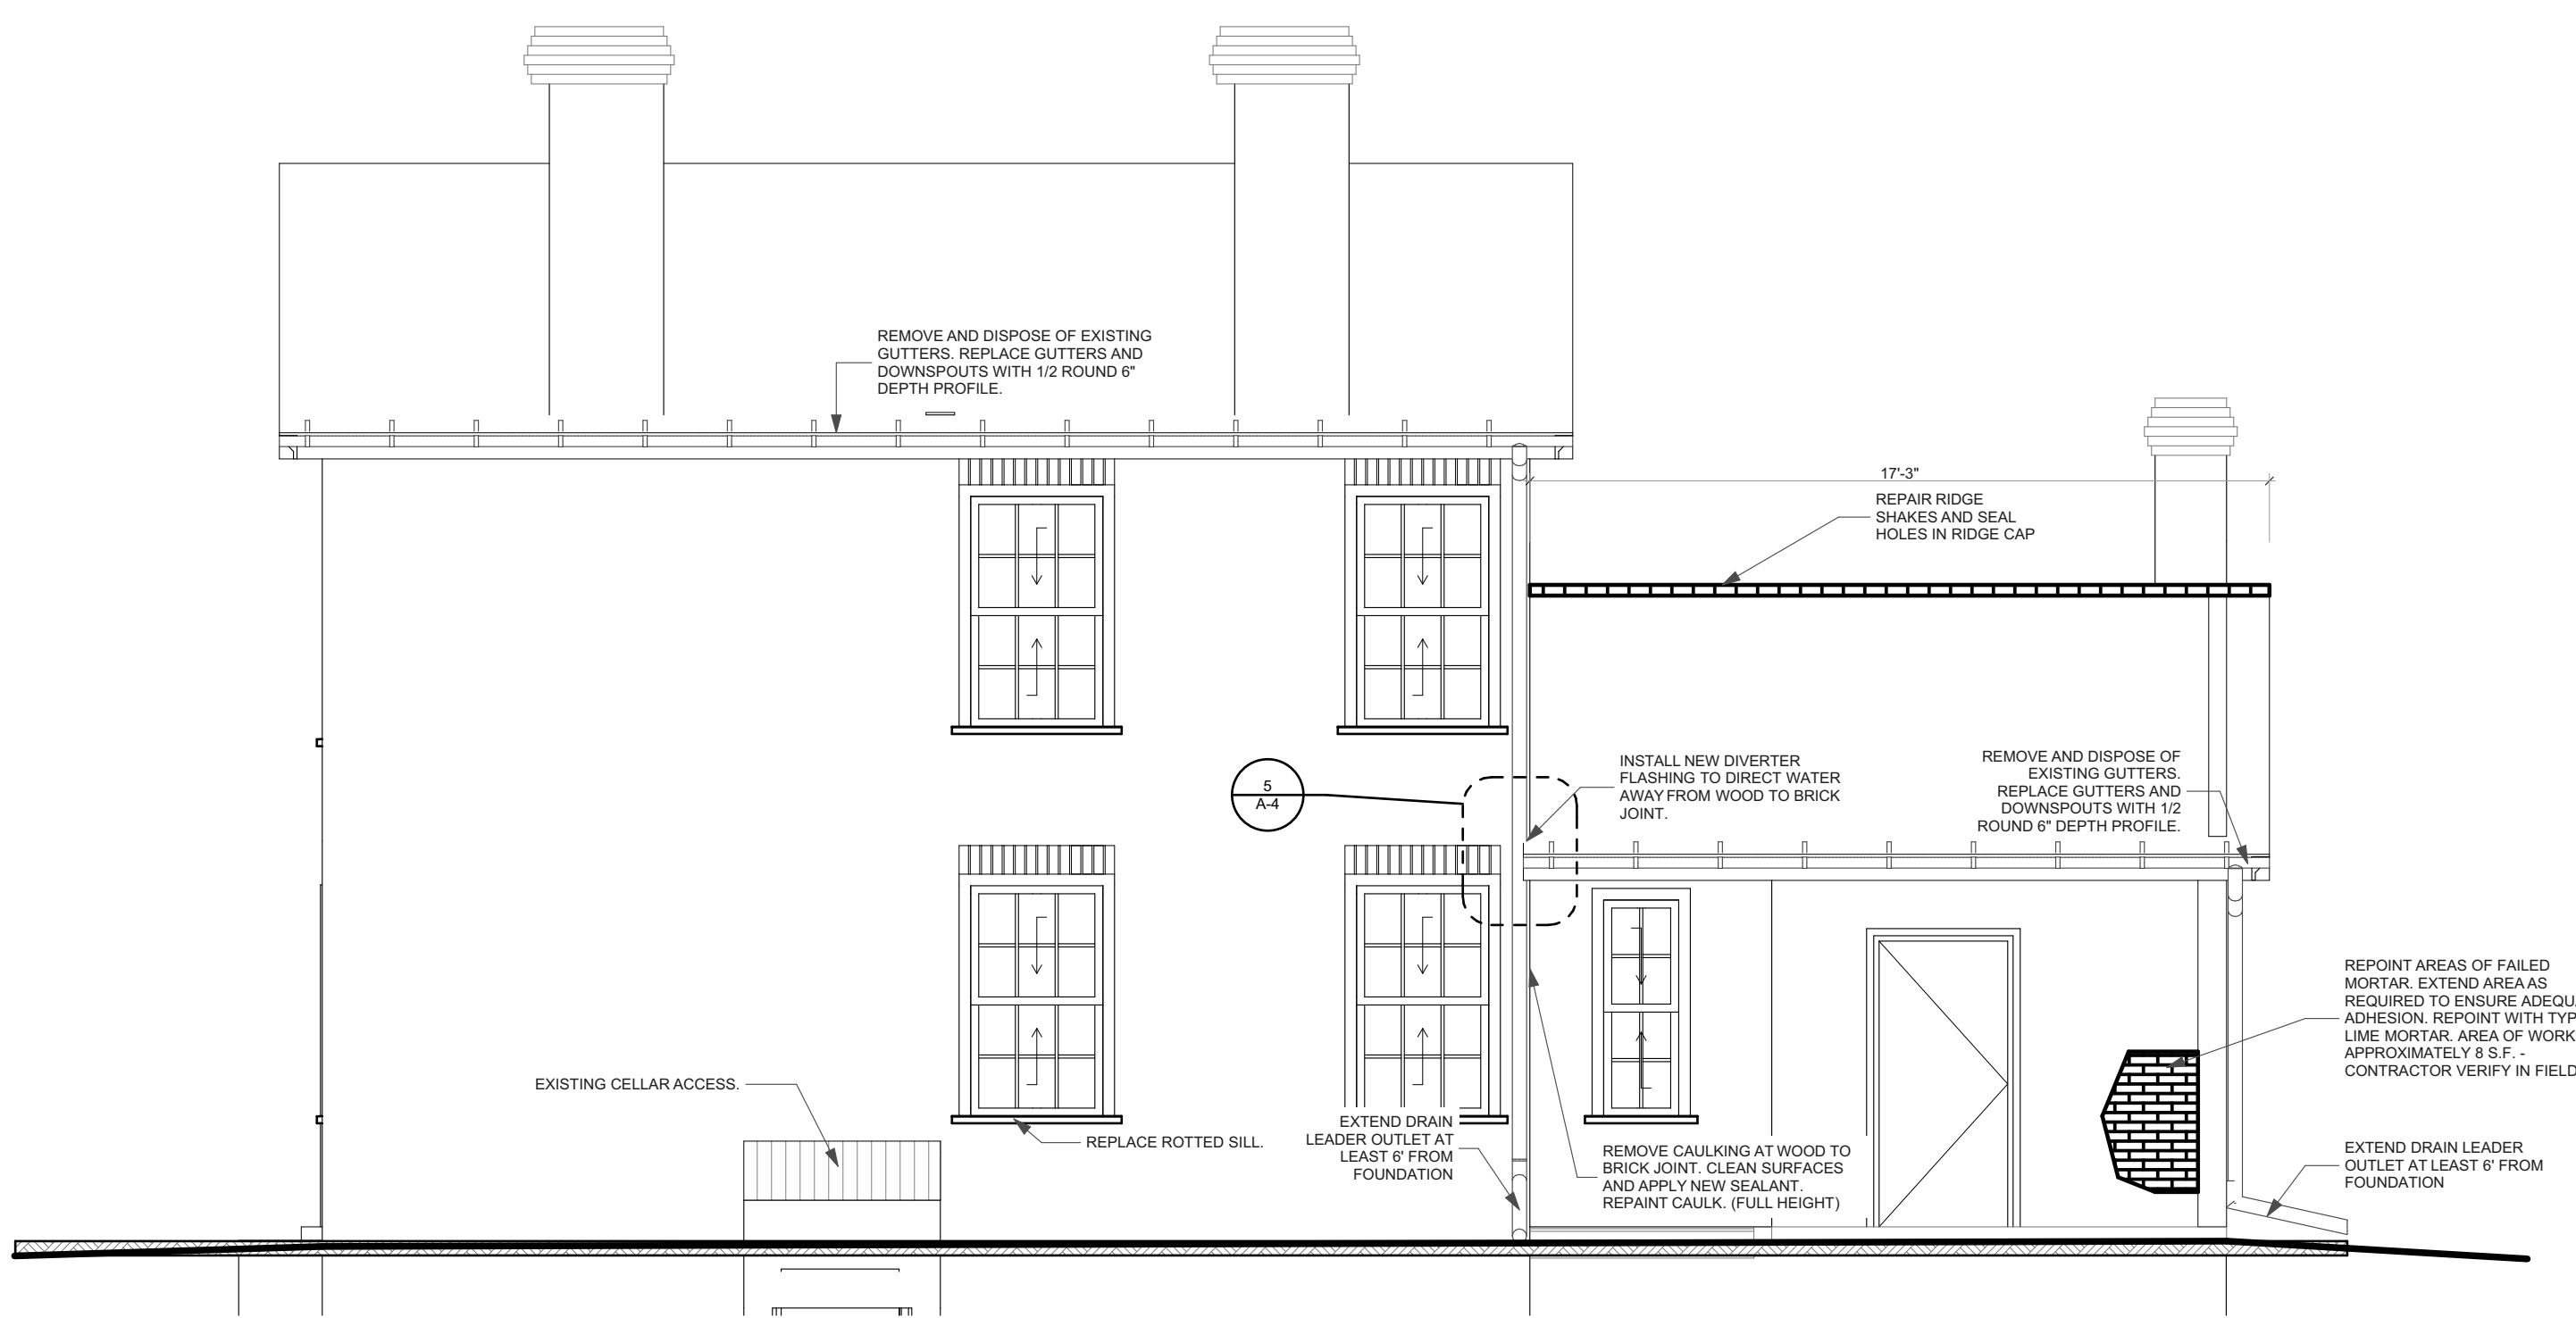 

**2 WEST ELEVATION**  
SCALE: 1/4" = 1'-0"

 

horizon.  
original.  
architecture.

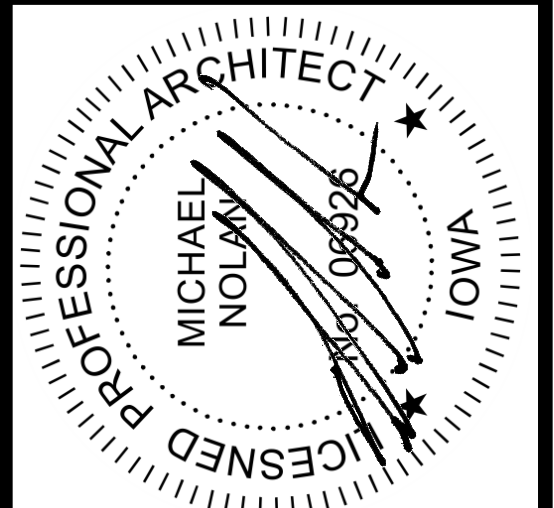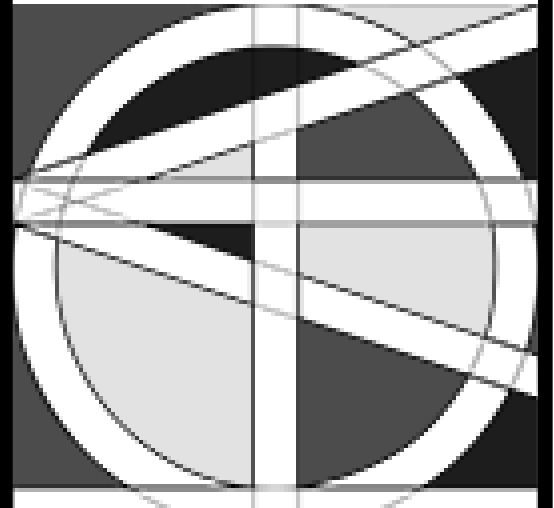

**REPAIRS TO PLUM GROVE HISTORIC HOUSE**  
1030 Carroll Street  
Iowa City, IA 52240

100% CONSTRUCTION DOCUMENTS


MARK	DATE	DESCRIPTION

PROJECT NO: #Pln  
DATE: 3/19/2018  
DRAWN BY: MSN  
COPYRIGHT


SHEET TITLE  
**ELEVATIONS**

**A-3**


orizon\Projects\024 Plum Grove\Plum Grove Historic House.pln

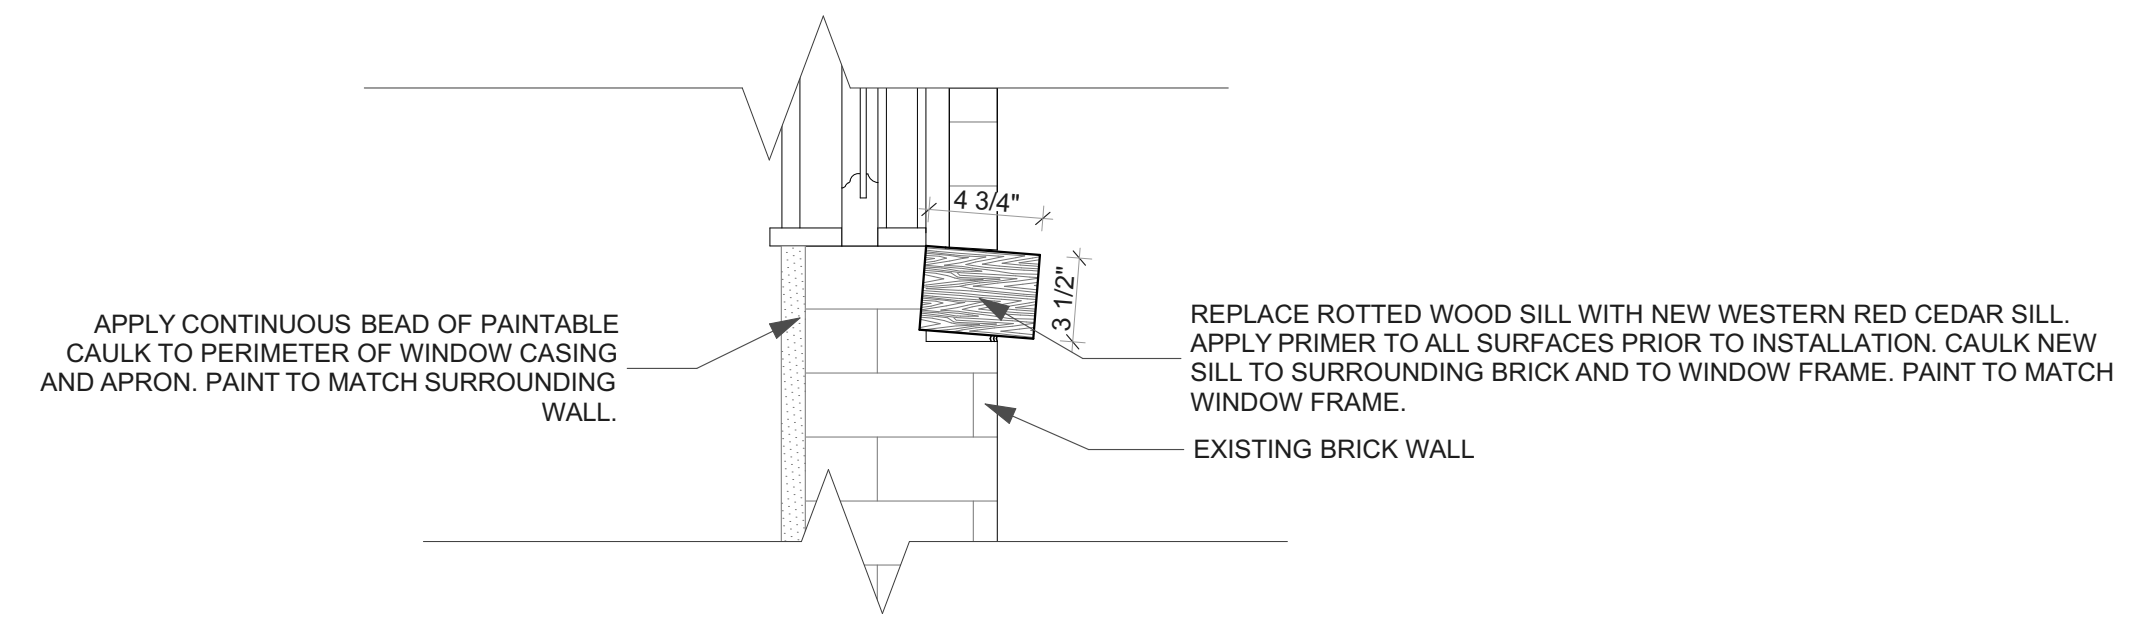


**1 WINDOW SILL REPLACEMENT DETAIL**  
SCALE: 1 1/2" = 1'-0"

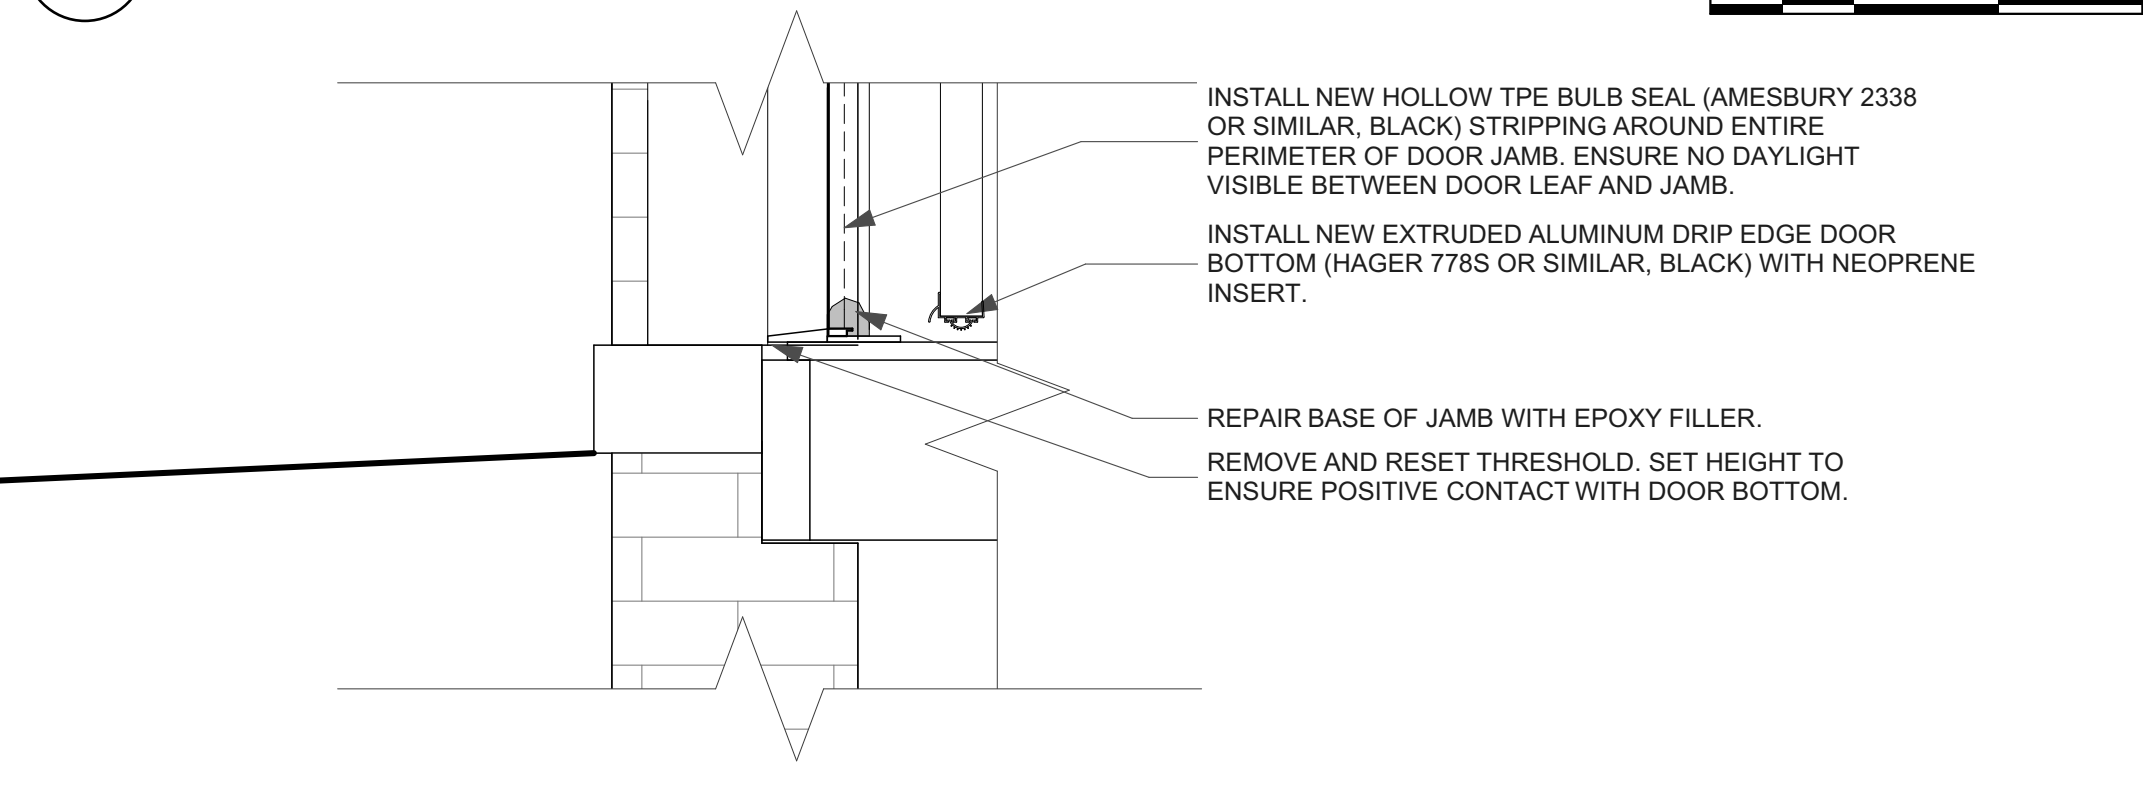


**2 DOOR SILL DETAIL**  
SCALE: 1 1/2" = 1'-0"

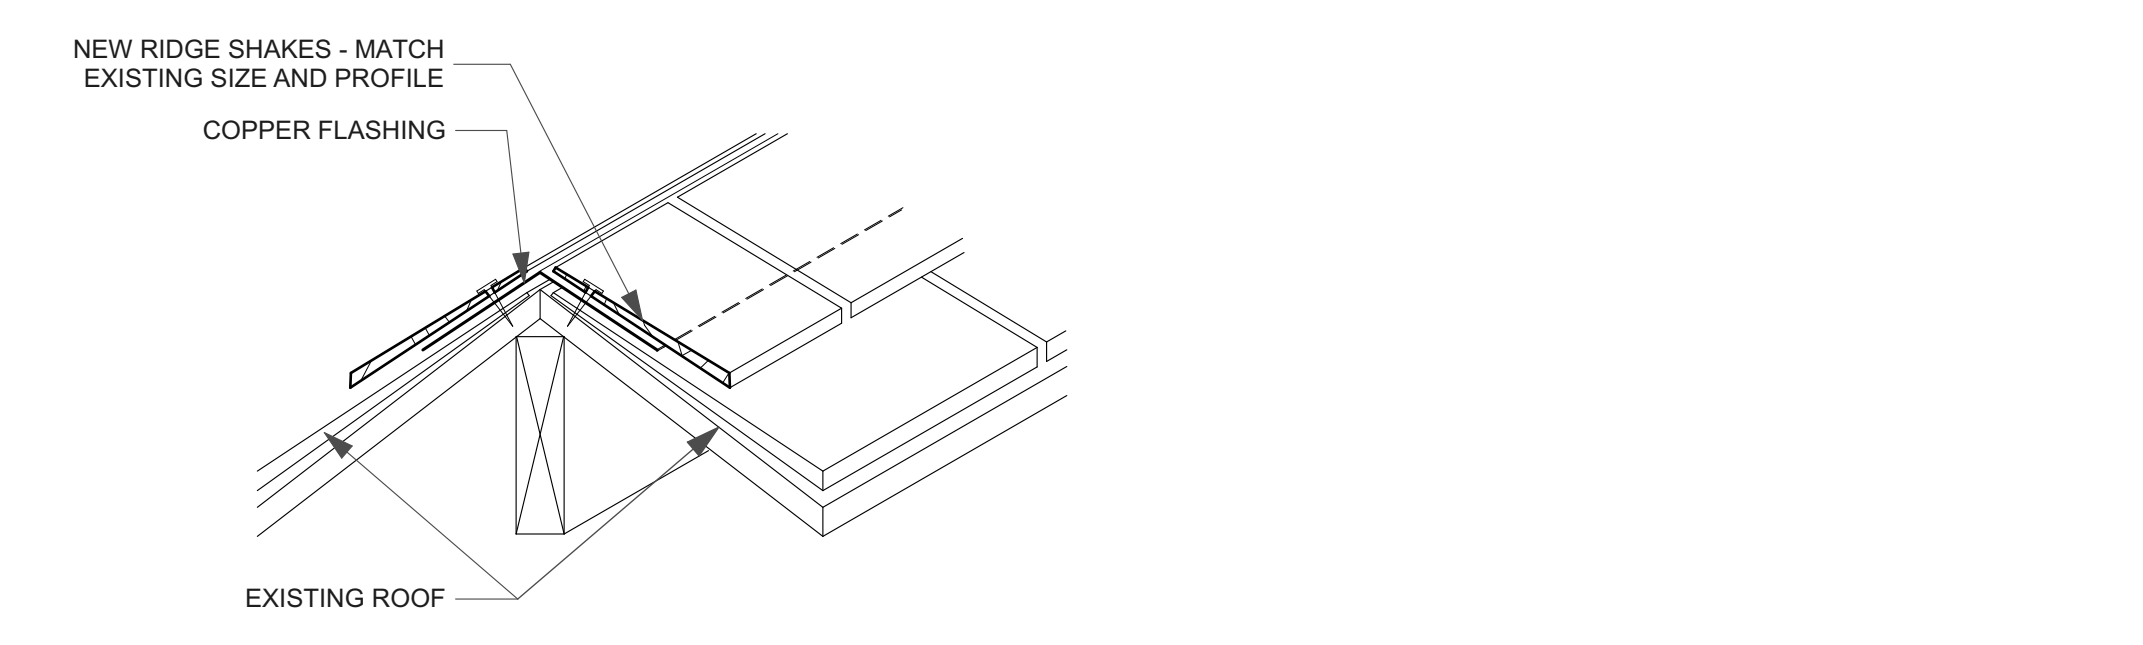


**3 SHAKE RIDGE DETAIL**  
SCALE: 1 1/2" = 1'-0"

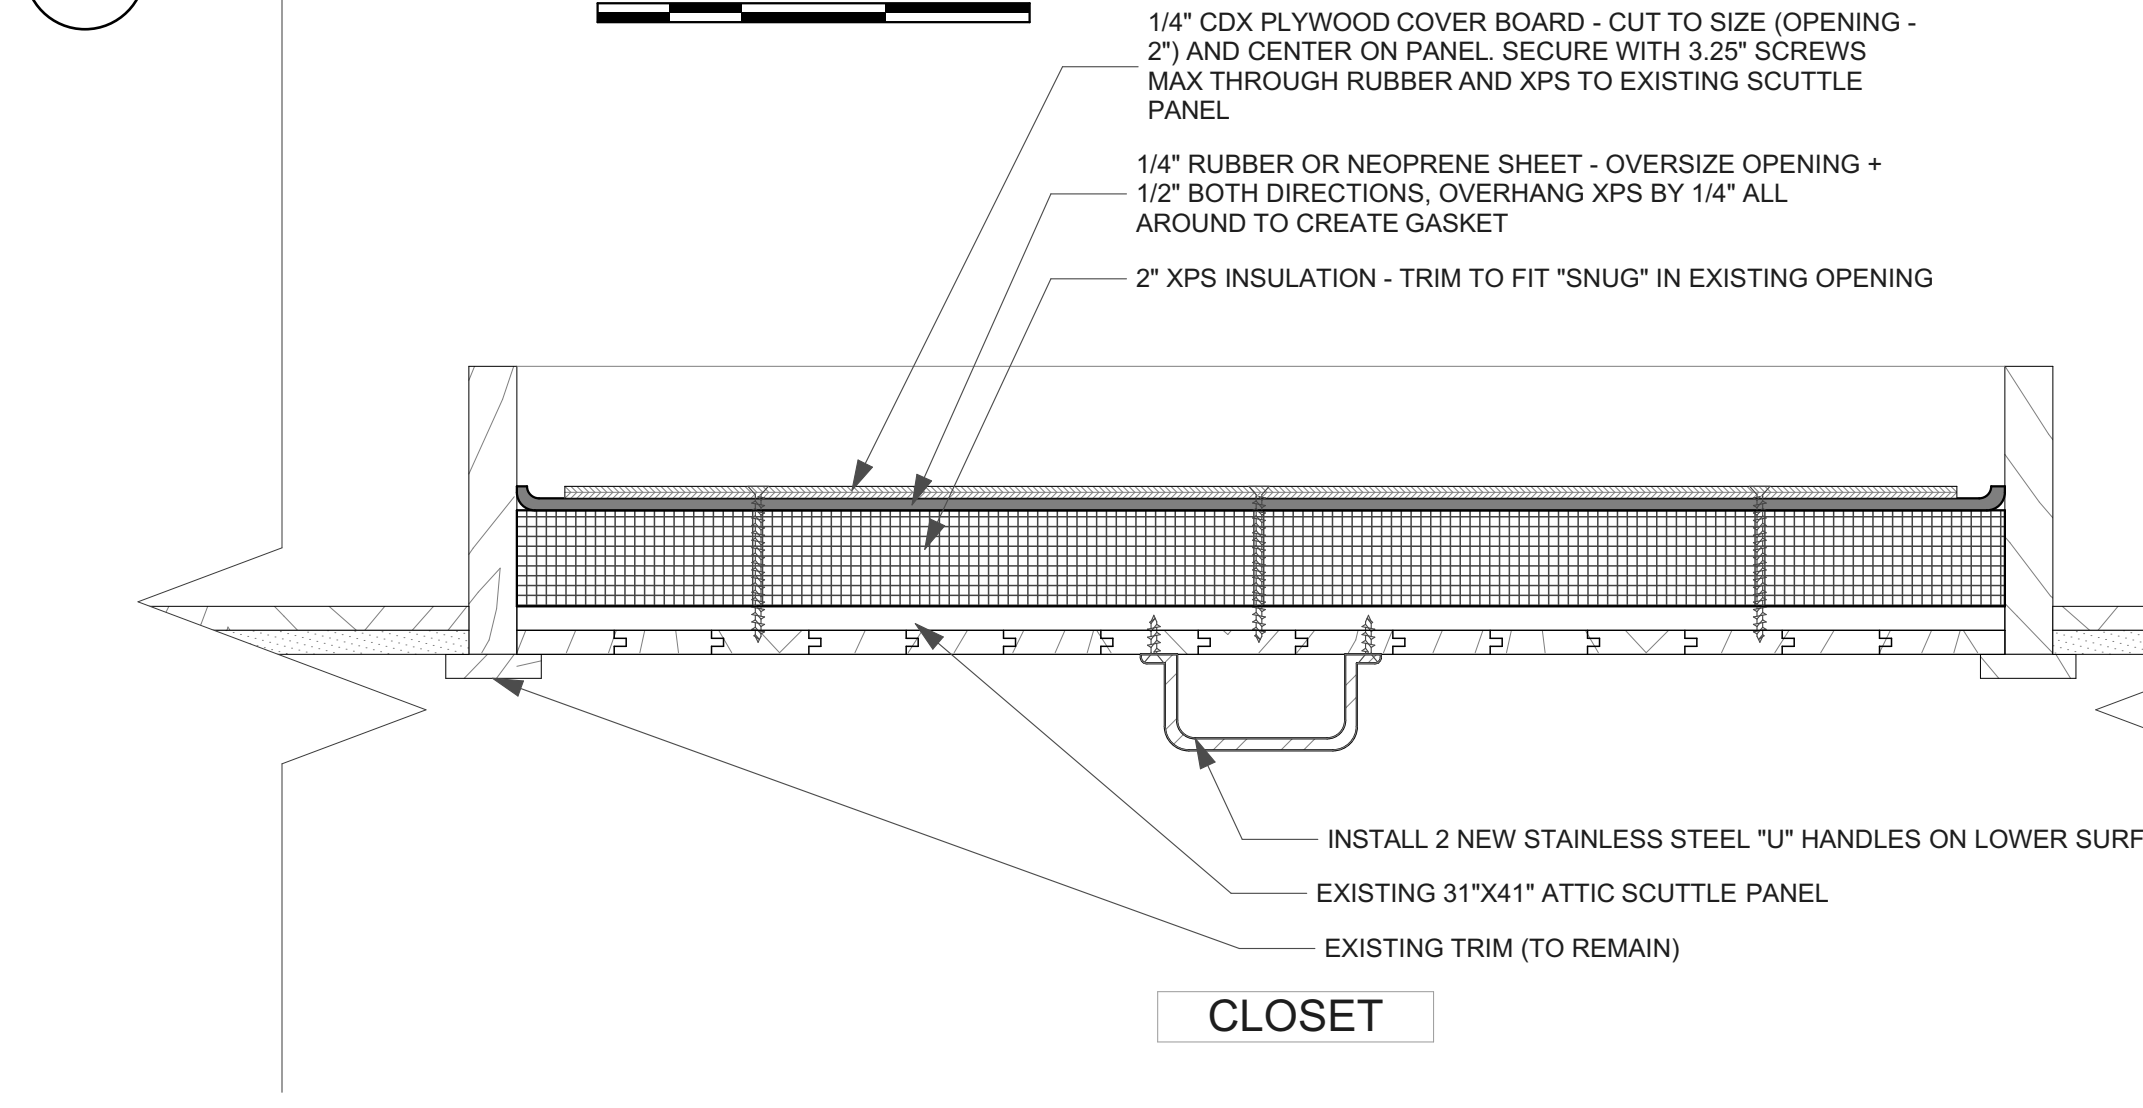



**4 ATTIC ACCESS PANEL INSULATION DETAIL**  
SCALE: 3" = 1'-0"

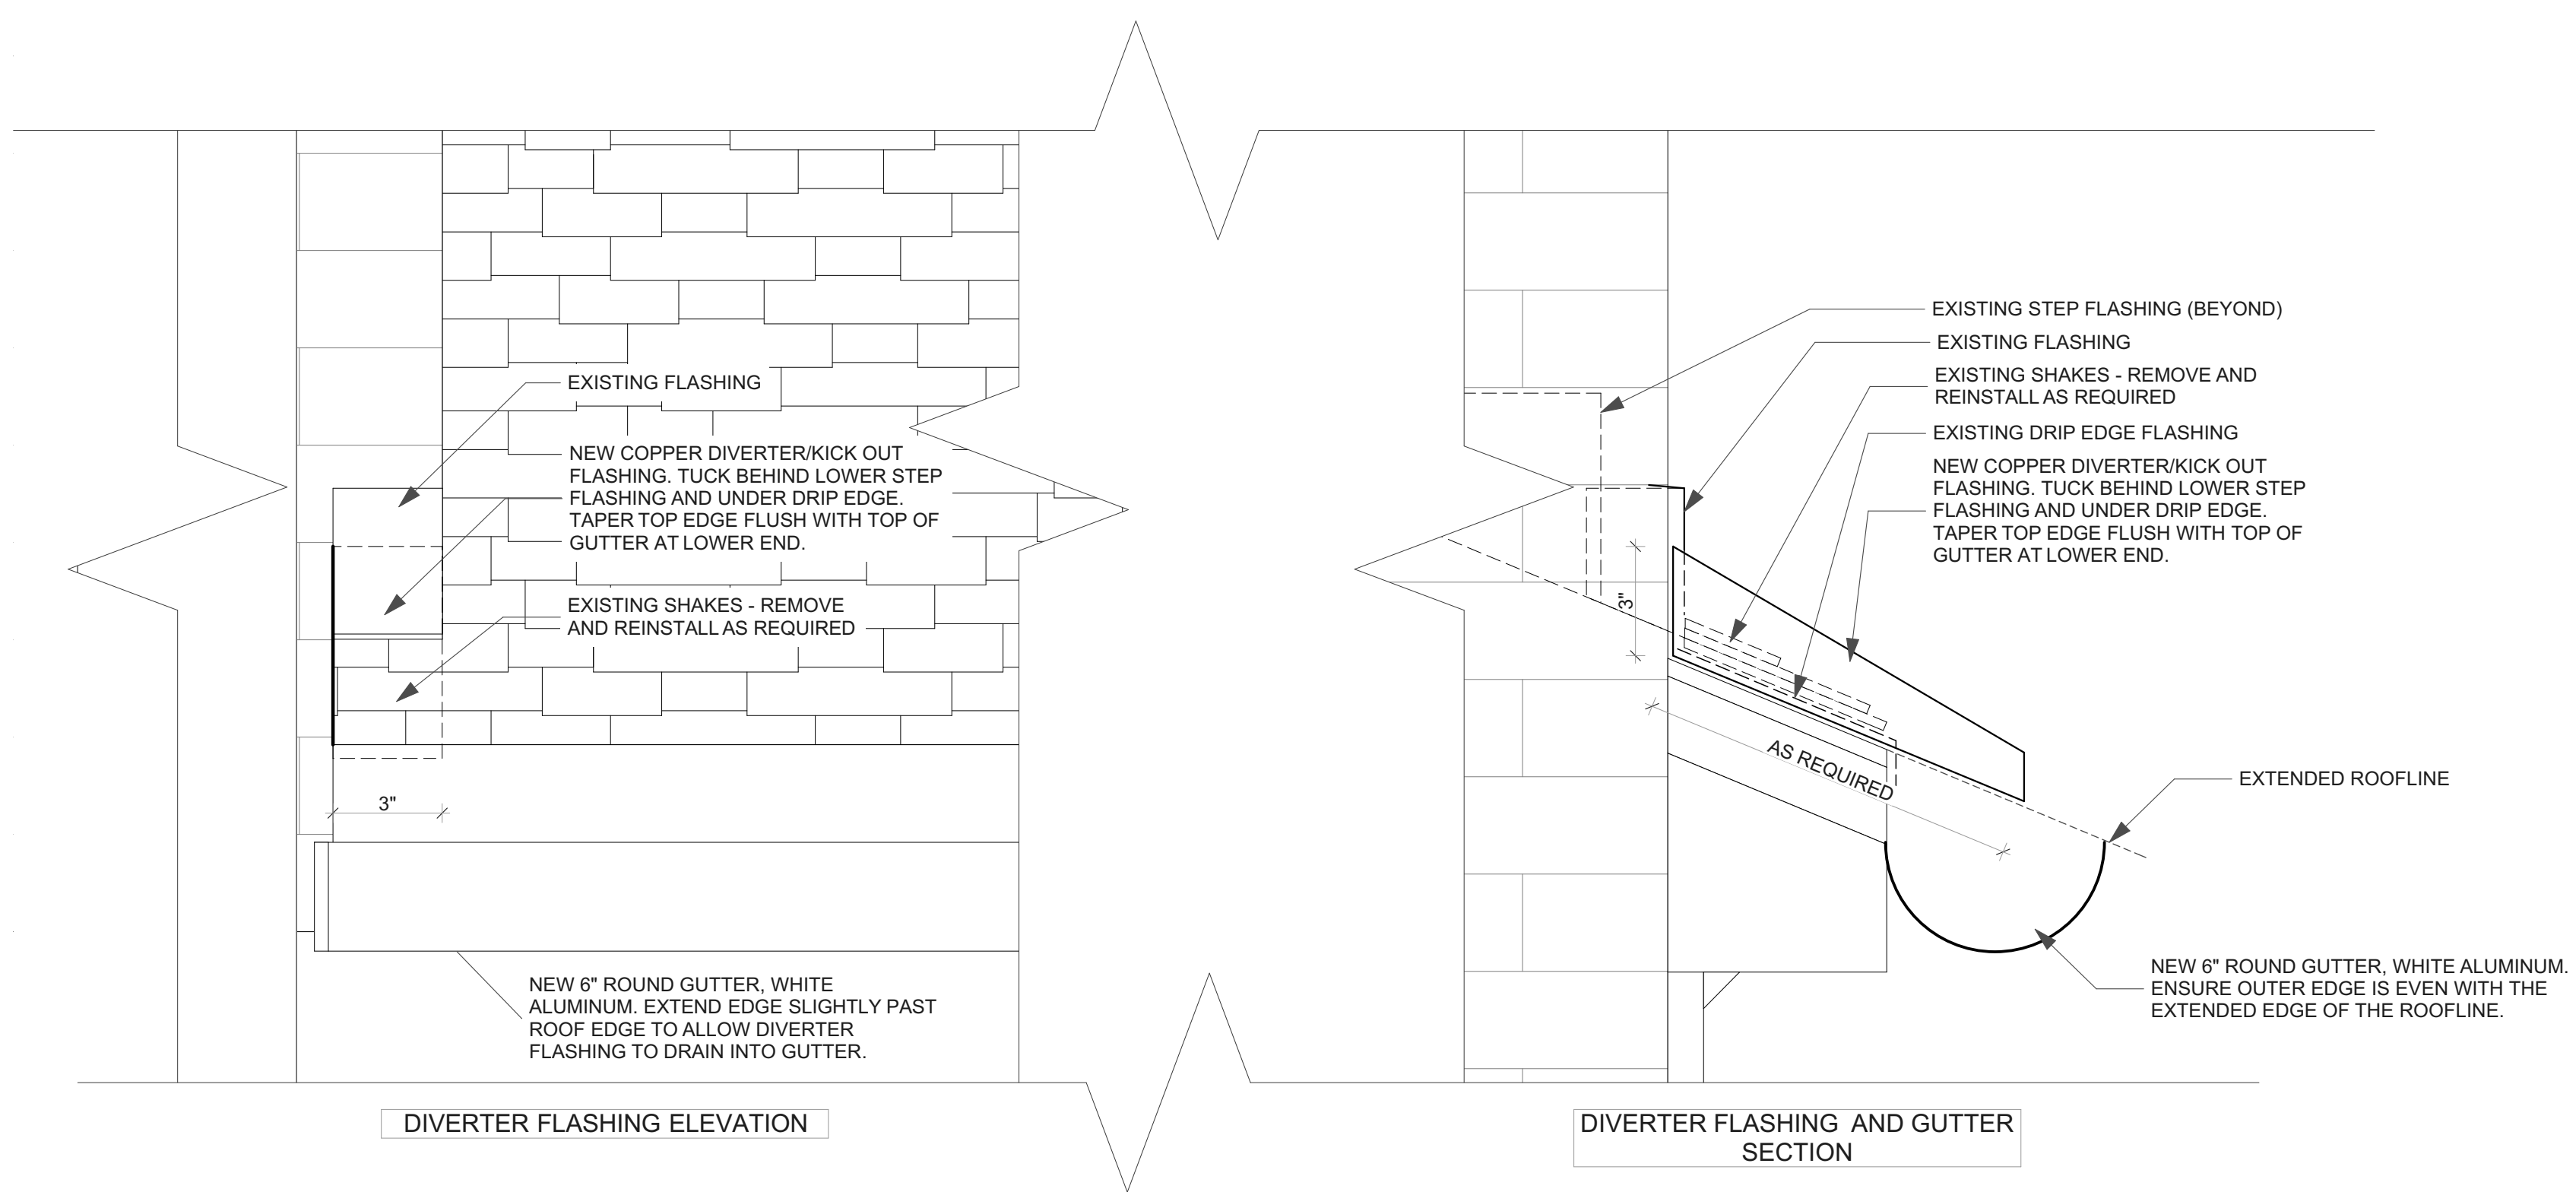

**5 DIVERTER FLASHING**  
SCALE: 3" = 1'-0"

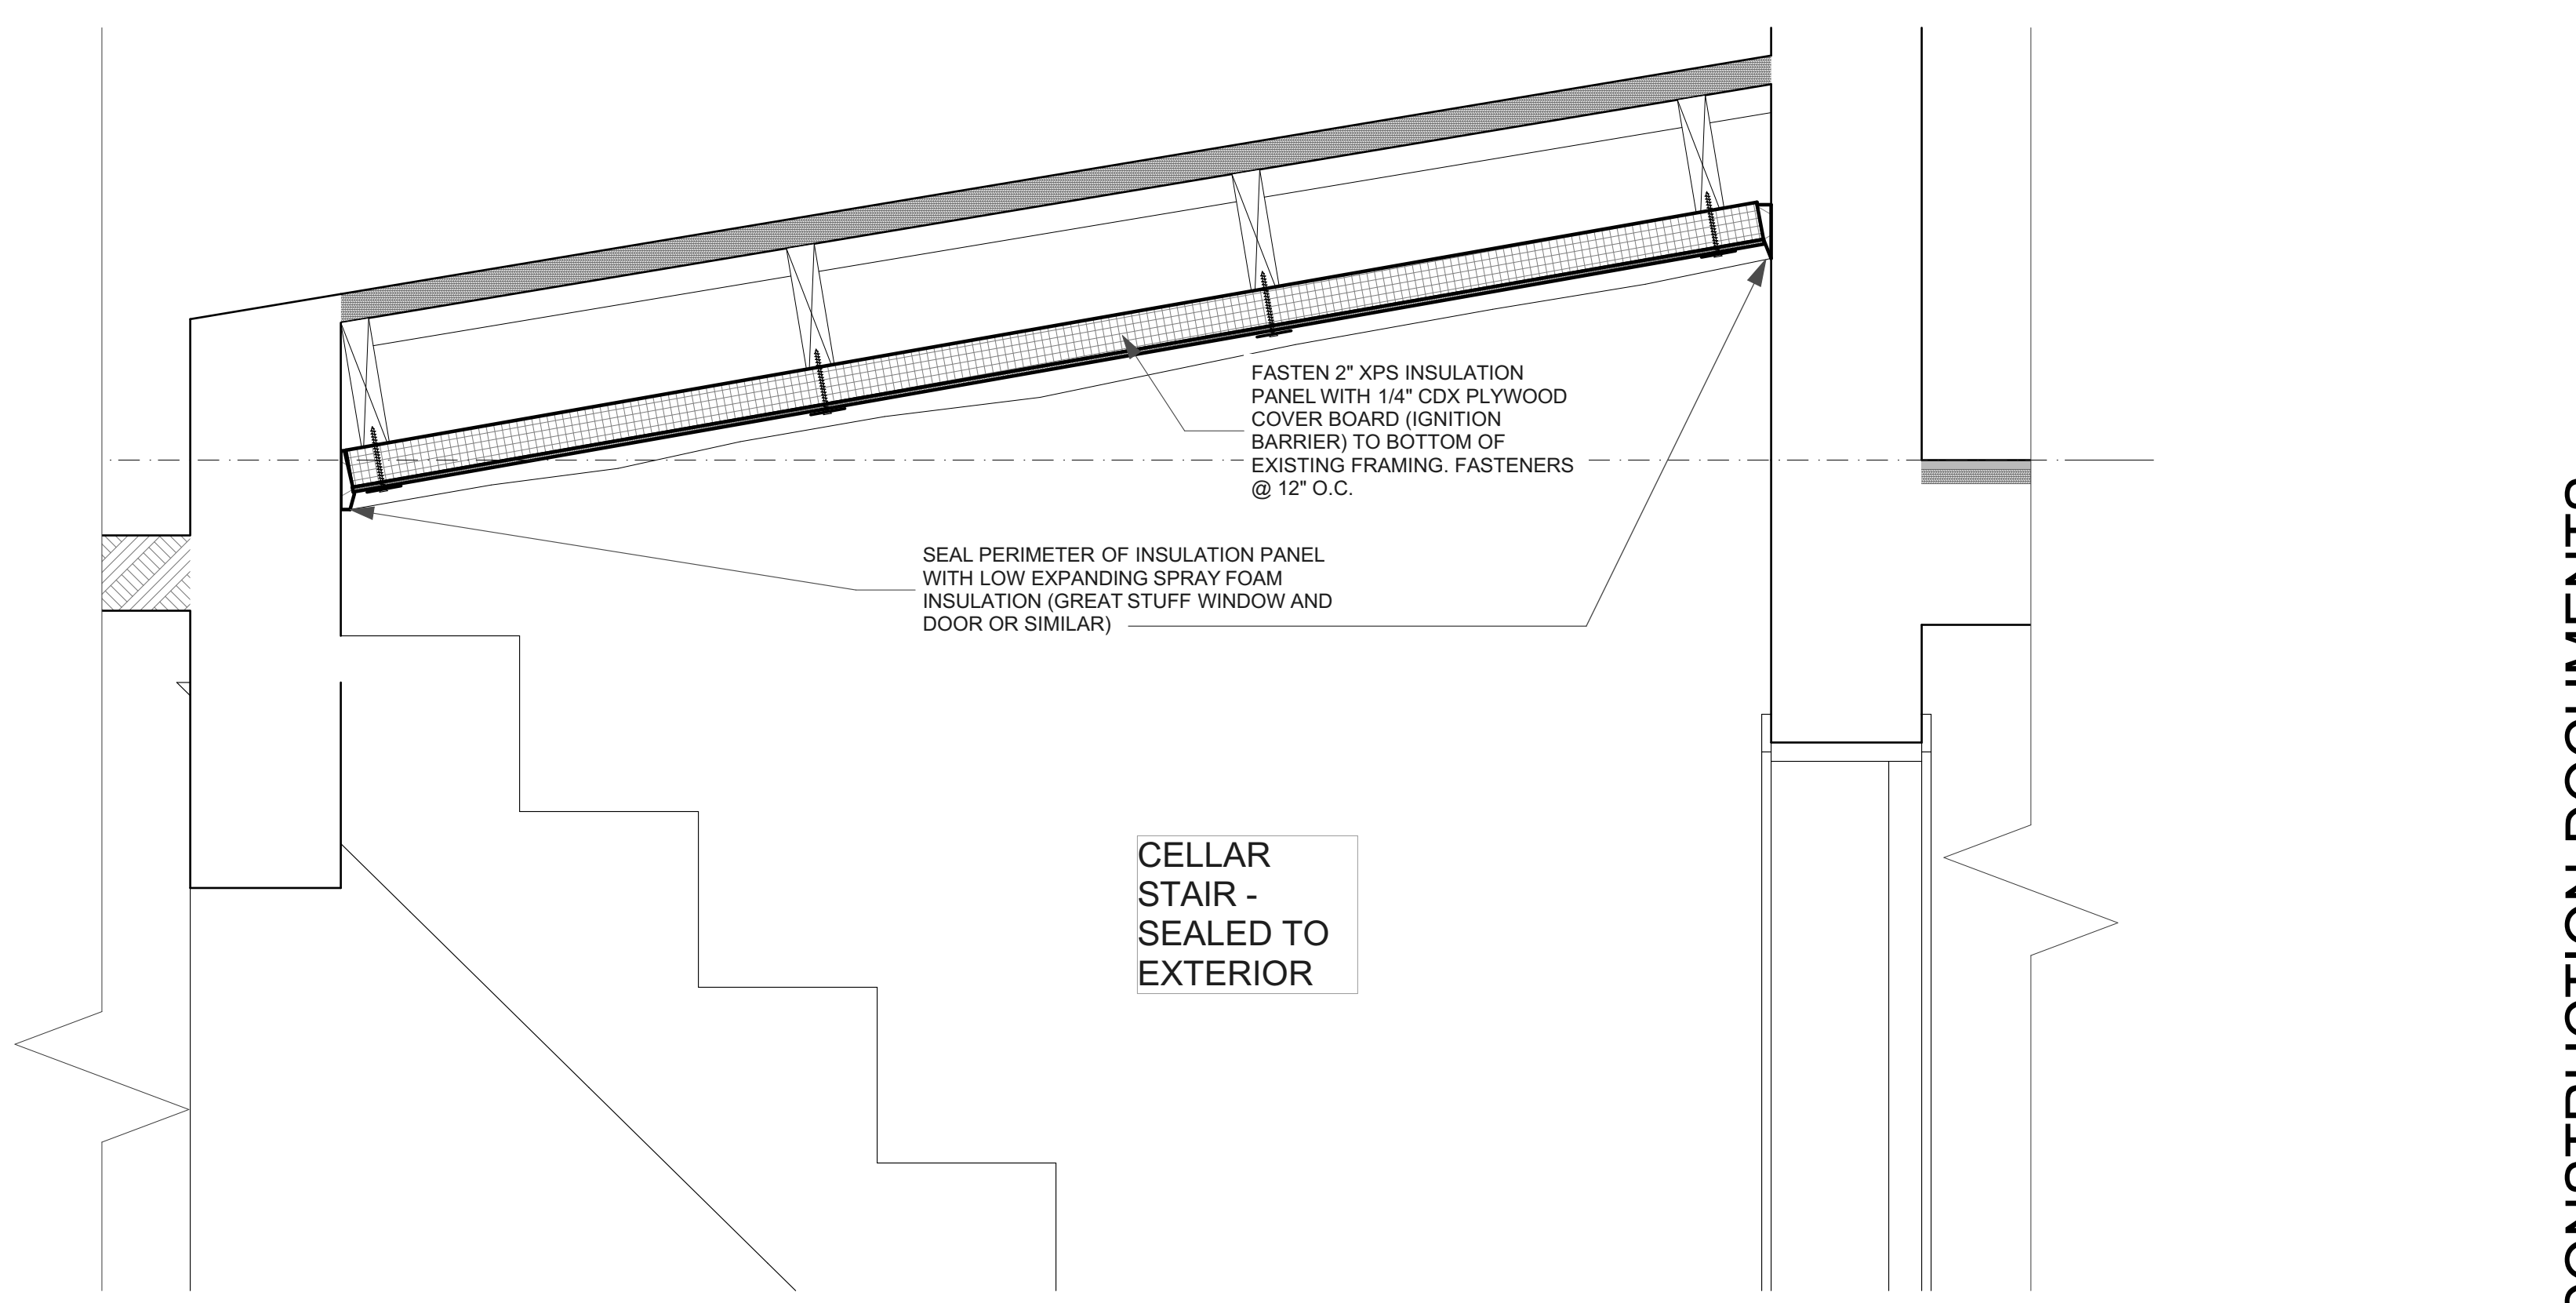

**6 SECTION THRU CELLAR STAIR**  
SCALE: 1 1/2" = 1'-0"

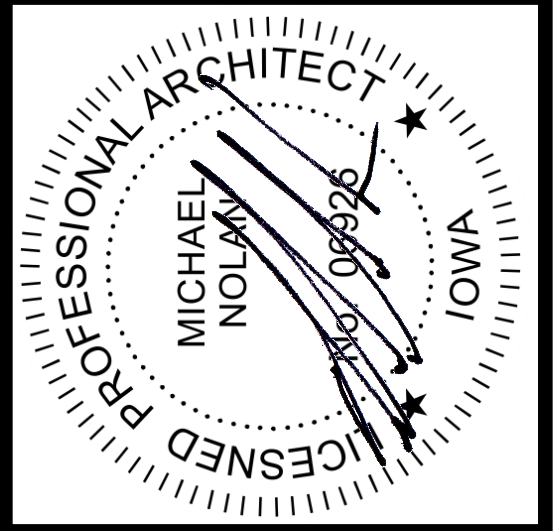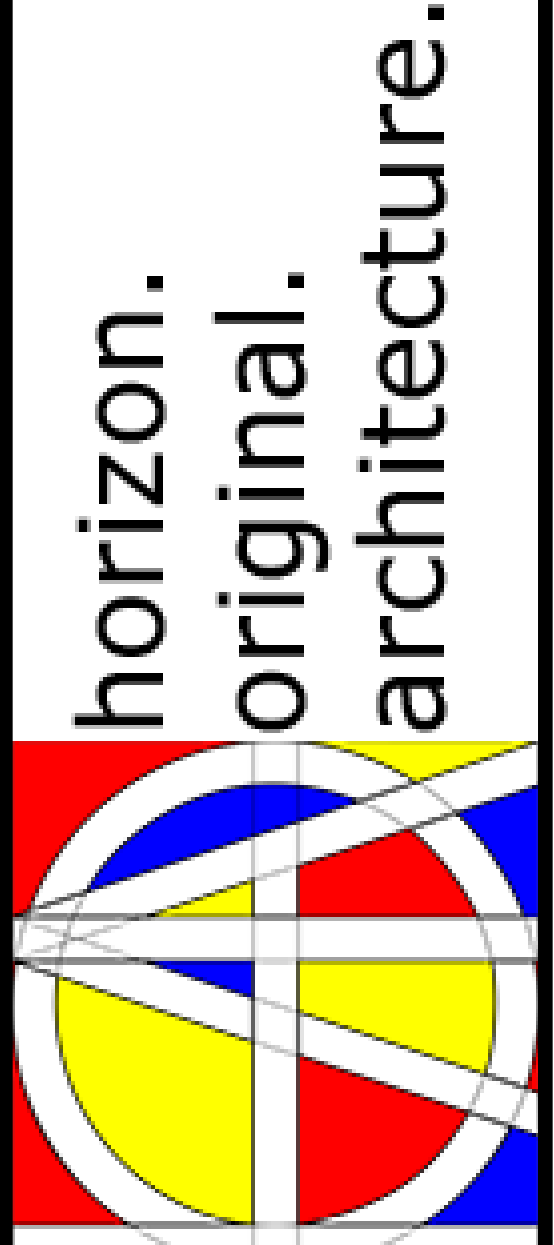

**REPAIRS TO PLUM GROVE HISTORIC HOUSE**  
1030 Carroll Street  
Iowa City, IA 52240

MARK	DATE	DESCRIPTION

PROJECT NO: #Pln  
DATE: 3/19/2018  
DRAWN BY: MSN  
COPYRIGHT

SHEET TITLE  
**DETAILS**

**A-4**

100% CONSTRUCTION DOCUMENTS