

12/6/2016 10:28:54 AM \\daservershare\Project Files\Mitchellville - 219003 ICW Pharmacy Windows\02 - Arch\219003 ICW Bldg B Windows RA18.rvt

PHARMACY BUILDING "B" WINDOW REPLACEMENT

420 MILL STREET SW - MITCHELLVILLE, IOWA

RFQ: 0919335050

PROJECT LOCATION:

PHARMACY BUILDING "B" WINDOW REPLACEMENT
420 MILL STREET SW - MITCHELLVILLE, IOWA 50169



ARCHITECT:

DESIGN ALLIANCE, INC. - ARCHITECT
14225 UNIVERSITY AVENUE, SUITE 110
WAUKEE, IA 50263-8294
515/225-3469
FAX: 515/225-9649

CONSULTANTS:

THE SAMUELS GROUP
317 6TH AVE., #720
DES MOINES, IA 50309

LIST OF DRAWINGS:

GENERAL:

G0.0 COVER SHEET & GENERAL INFORMATION

ARCHITECTURAL:

A1.1 FLOOR PLAN & WINDOW TYPES
A2.1 EXTERIOR ELEVATIONS
A5.1 WINDOW DETAILS

MATERIALS LEGEND:

NOTE:
REFER TO SITE PLAN, REFLECTED CEILING PLAN,
MECHANICAL, AND ELECTRICAL DRAWINGS FOR
ADDITIONAL MATERIALS LEGEND AND SYMBOLS.

REFER TO FLOOR PLAN AND SECTIONS FOR
SPECIFIC PARTITION TYPES.


	TOP SOIL		PLYWOOD
	BACKFILL		WOOD-FINISHED
	CONTROLLED ENGINEERED FILL		WOOD-ROUGH
	GRANULAR FILL		RIGID INSULATION
	CONCRETE MASONRY		BATT INSULATION OR BLOWN INSULATION
	CONCRETE		GYPSUM WALLBOARD
	STONE		METAL STUD W/ GYPSUM WALLBOARD
	BRICK		METAL STUD W/GYPSUM WALLBOARD & SOUND INSULATION
	STRUCTURAL STEEL		GLAZING

ABBREVIATIONS:

AP	ACCESS PANEL	JT	JOINT
AB	ANCHOR BOLT	LAM.	LAMINATED
AC.	ACOUSTIC	LT.WT.	LIGHT WEIGHT
ALUM.	ALUMINUM	MAS.	MASONRY
ALT.	ALTERNATELY	MAX.	MAXIMUM
ADJ.	ADJUSTABLE	M.B.	MARKER BOARD
A.F.F.	ABOVE FINISH FLOOR	M.O.	MASONRY OPENING
APPROX.	APPROXIMATELY	MET.	METAL
ARCH.	ARCHITECTURAL	MFR.	MANUFACTURER
BLK.	BLOCK (ING)	MIN.	MINIMUM
BM.	BEAM	MISC.	MISCELLANEOUS
BLDG.	BUILDING	MAT.	MATERIAL
B.M.	BENCHMARK	N.I.C.	NOT IN CONTRACT
BOT.	BOTTOM	N.T.S.	NOT TO SCALE
BRG.	BEARING	NO.#	NUMBER
CAB.	CABINET	O.A.	OVERALL
CB	CHALKBOARD	O.C.	ON CENTER
CONN.	CONNECT (ION)	O.D.	OUTSIDE DIAMETER
COORD.	COORDINATE (TION)	O.F.C.I.	OWNER FURNISHED & CONTRACTOR INSTALLED
CLG./CLNG.	CEILING	O.F.O.I.	OWNER FURNISHED & OWNER INSTALLED
COL.	COLUMN	OPNG.	OPENING
CONC.	CONCRETE	OPH	OPPOSITE HAND
C.J.	CONTROL JOINT	PL.	PLATE
C.L.	CENTER LINE	PLAS.	PLASTER
CONST.	CONSTRUCTION	PWD.	PLYWOOD
CONT.	CONTINUOUS	PTN	PARTITION
CONTR.	CONTRACTOR	Q.T.	QUARRY TILE
C.G.	CORNER GUARD	R.A.	RETURN AIR
CPT.	CARPET	R	RISER
C.T./CER.T.	CERAMIC TILE	REINF.	REINFORCE
C.W.	CASEWORK	REQD	REQUIRED
DEM/O	DEMOLISH (TION)	REV.	REVERSE
DTL	DETAIL	RM.	ROOM
DIM.	DIMENSION	R.C.	ROOF CURB
DN.	DOWN	R.D.	ROOF DRAIN
D.S.	DOWNSPOUT	RTU	ROOF TOP UNIT
DWG.	DRAWING	S.A.	SUPPLY AIR
EA.	EACH	SHT.	SHEET
E.J.	EXPANSION JOINT	SPEC.	SPECIFICATION
E.I.F.S.	EXTERIOR INSULATED FACING SYSTEM	SQ.	SQUARE
EL./ELEV.	ELEVATION	SECT.	SECTION
ELEC.	ELECTRICAL	S.C.	SOLID CORE/SEALED CONC.
EQ.	EQUAL	S.T.	STEEL TUBE
E.T.R.	EXISTING TO REMAIN	STL	STEEL
EW/C	ELECTRIC WATER COOLER	SUSP.	SUSPENDED
EXIST./EXST.	EXISTING	STRUCT.	STRUCTURAL
EXP.	EXPANSION	SIM.	SIMILAR
EXT.	EXTERIOR	SEALANT	SEALANT
F.V.	FIELD VERIFY	T.B.	TACK BOARD
F.E.	FIRE EXTINGUISHER	T.C.	TOP OF CURB
F.E.C.	FIRE EXTINGUISHER CABINET	TERR.	TERRAZZO
F.D.	FLOOR DRAIN	T&G	TONGUE AND GROOVE
F/F	FINISH TO FINISH	T.G.	TEMPERED GLASS
FIN.	FINISH	THRESH.	THRESHOLD
F.L.	FLOOR LINE	T.O.C.	TOP OF CONCRETE
FL./FLR.	FLOOR	T.O.M.	TOP OF MASONRY
FR.	FRAME	T.P.	TELEPHONE POLE
FTG.	FOOTING	T.R.	TREAD
FDTN.	FOUNDATION	T.S.	TACK SURFACE
G.A.	GALVE	T.W.	TOP OF WALL
GALV.	GALVANIZED	TYP.	TYPICAL
GL.	GLASS	TERMINATE	TERMINATE
G.B./GYP. BD.	GYPSUM BOARD	UNLESS NOTED OTHERWISE	UNLESS NOTED OTHERWISE
H.B.	HARDBOARD	V.C.T.	VINYL COMPOSITION TILE
HT./HT.	HEIGHT	VERT.	VERTICAL
H.C./HANDI.	HANDICAP	W/	WITH
H.M.	HOLLOW METAL	W/O	WITHOUT
HORIZ.	HORIZONTAL	WD.	WOOD
H.W.	HARDWOOD	W.G.	WIRE GLASS
I.D.	INSIDE DIAMETER	W.P.	WATER PROOFING
INSUL.	INSULATION	W.W.F.	WELDED WIRE FABRIC
INT.	INTERIOR	W.W.M.	WELDED WIRE MESH

GENERAL NOTES:

1. PLAN DIMENSIONS ARE TAKEN TO FACE OF ROUGH MASONRY, TO ONE FACE OF METAL STUD PARTITIONS.

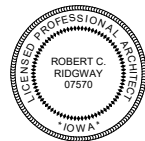

I hereby certify that the portion of this technical submission described below was prepared by me or under my direct personal supervision and responsible charge. I am a duly licensed architect under the laws of the state of Iowa.

Signature: _____ Date: _____
ROBERT C. RIDGWAY

License Expires: _____

Pages or sheets covered by this seal: _____

SYMBOLS:

	ELEVATION LINE		DOOR DESIGNATION
	ROOM NAME & NUMBER		WALL TYPE
	DETAIL NUMBER		WINDOW TYPE
	SHEET NUMBER		FLOOR FINISH
	EXTERIOR ELEVATION		
	INTERIOR ELEVATION		
	SECTION		

100% PROGRESS SET - DECEMBER 10, 2018



Design Alliance Inc.
14225 University
Suite 110
Waukee, Iowa
50263

TEL 515.225.3469
FAX 515.225.9649
Copyright:
2018

PHARMACY BUILDING "B" WINDOW
REPLACEMENT
420 MILL STREET SW - MITCHELLVILLE, IOWA 50169
RFQ: 0919335050

OWNER
Iowa D.O.C.

TITLE
COVER SHEET &
GENERAL
INFORMATION

PROJECT NUMBER
219003

DATE
DECEMBER 10, 2018




REVISIONS




G0.0



1 FLOOR PLAN - PHARMACY BUILDING "B"
1/8" = 1'-0"

 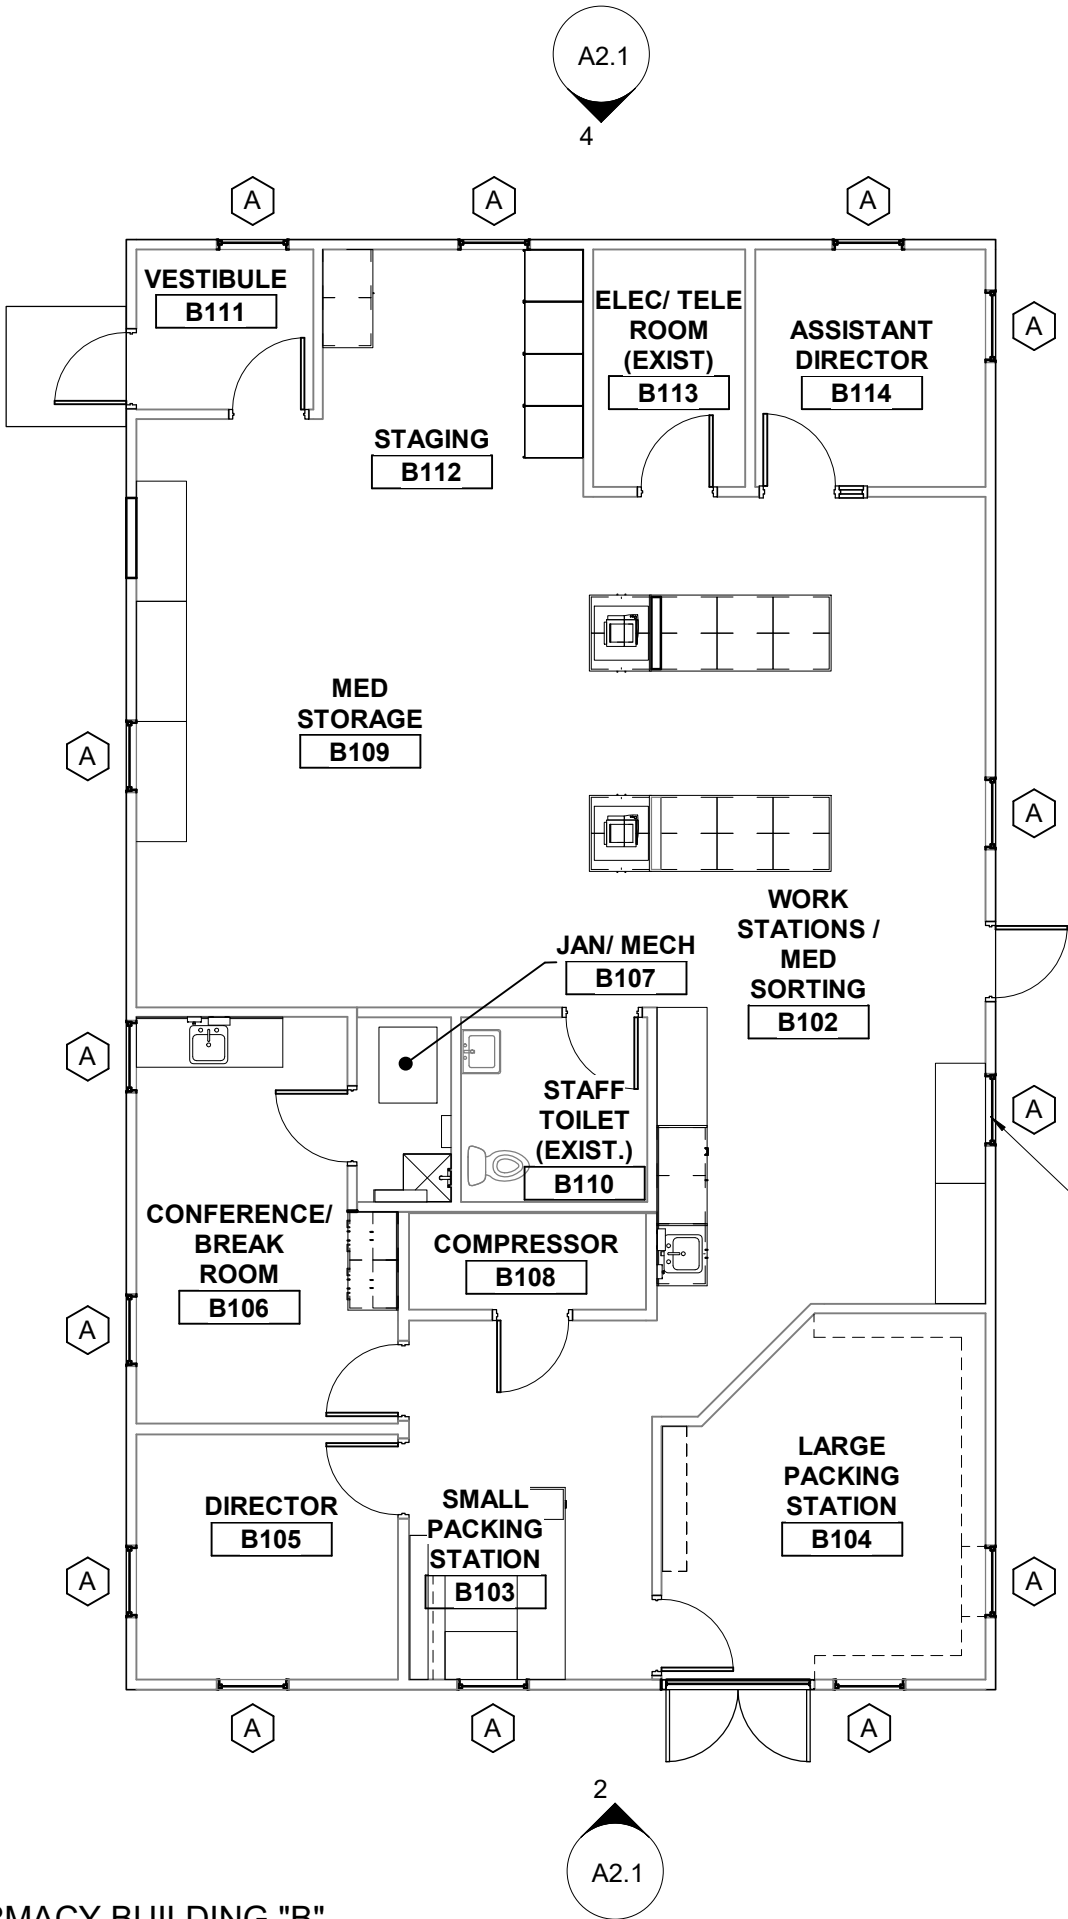 

REMOVE EXISTING VINYL WINDOWS ENTIRELY.
PROVIDE NEW ALUMINUM WINDOWS (14 TOTAL)
SEE WINDOW TYPE A FOR SIZE AND DETAILS

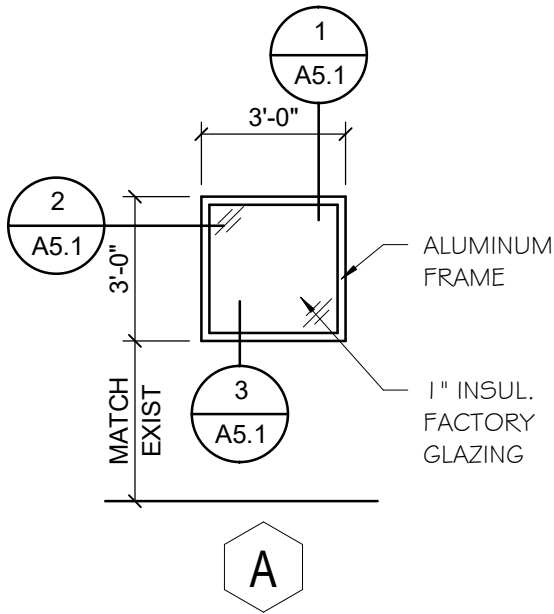

2 WINDOW TYPES
1/4" = 1'-0"



Design Alliance Inc.
14225 University
Suite 110
Waukee, Iowa 50263
TEL 515.225.3469
FAX 515.225.9649
Copyright: 2018

PHARMACY BUILDING "B" WINDOW REPLACEMENT

420 MILL STREET SW - MITCHELLVILLE, IOWA 50169
RFQ: 0919335050

OWNER
Iowa D.O.C.

TITLE
FLOOR PLAN &
WINDOW TYPES

PROJECT NO.
219003


DATE
DECEMBER 10, 2018

REVISIONS



A1.1

11/28/2018 5:38:31 PM \\daserver\share\Project Files\Mitchellville - 219003 ICIW Pharmacy Windows\02 - Drawing Files\02 - Arch\219003 ICIW Bldg B Windows RA18.rvt

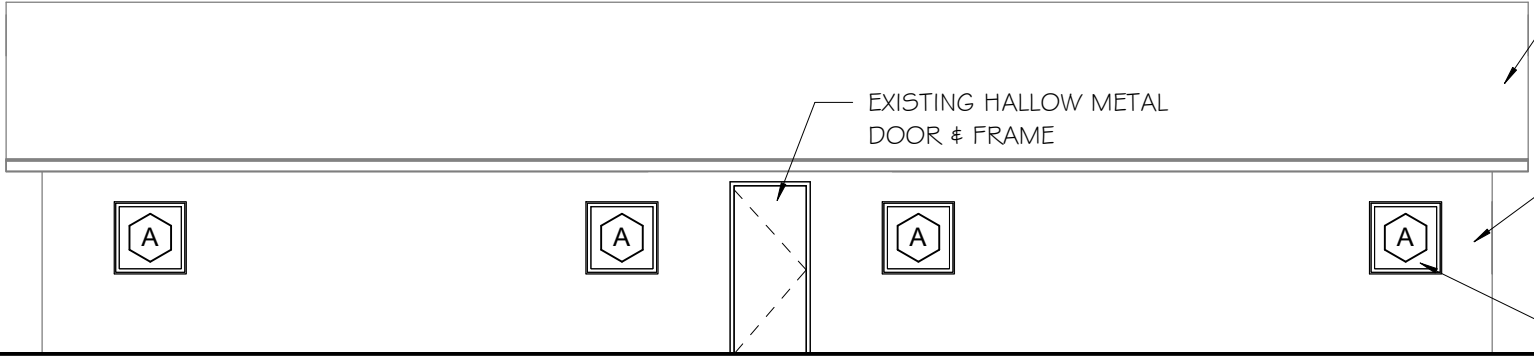


NOTE:
REMOVE EXISTING METAL SIDING
AS REQUIRED FOR WINDOW INSTALATION

EXISTING METAL PANEL SIDING

NEW ALUMINUM WINDOWS IN EXISTING
OPENINGS (35 1/2" x 35 1/2") - FIELD VERIFY


① SOUTH ELEVATION
1/8" = 1'-0"

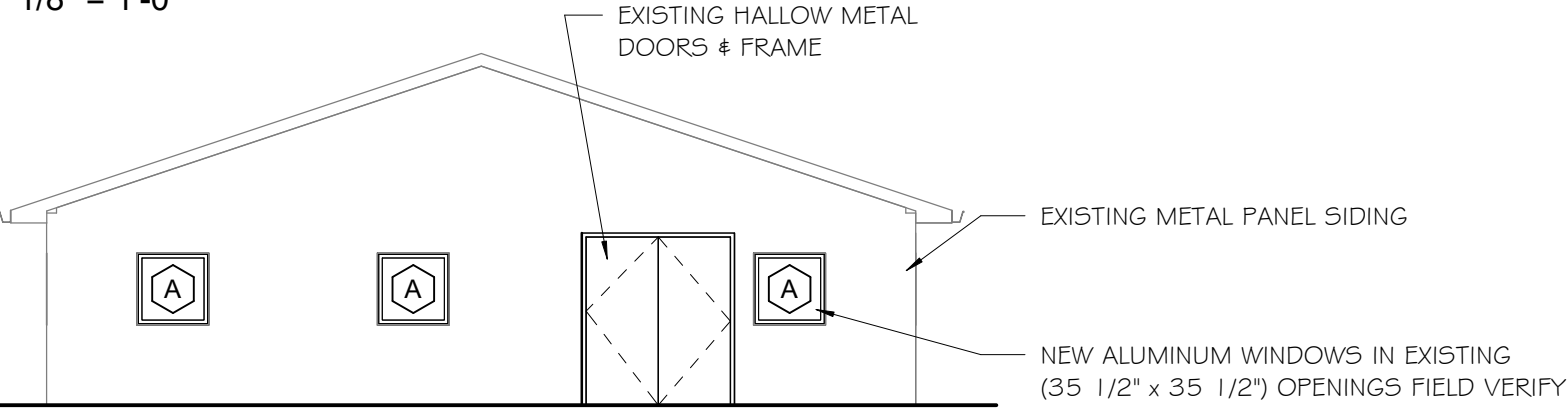

EXISTING METAL PANEL SIDING

NEW ALUMINUM WINDOWS IN EXISTING
(35 1/2" x 35 1/2") OPENINGS FIELD VERIFY

② WEST ELEVATION
1/8" = 1'-0"

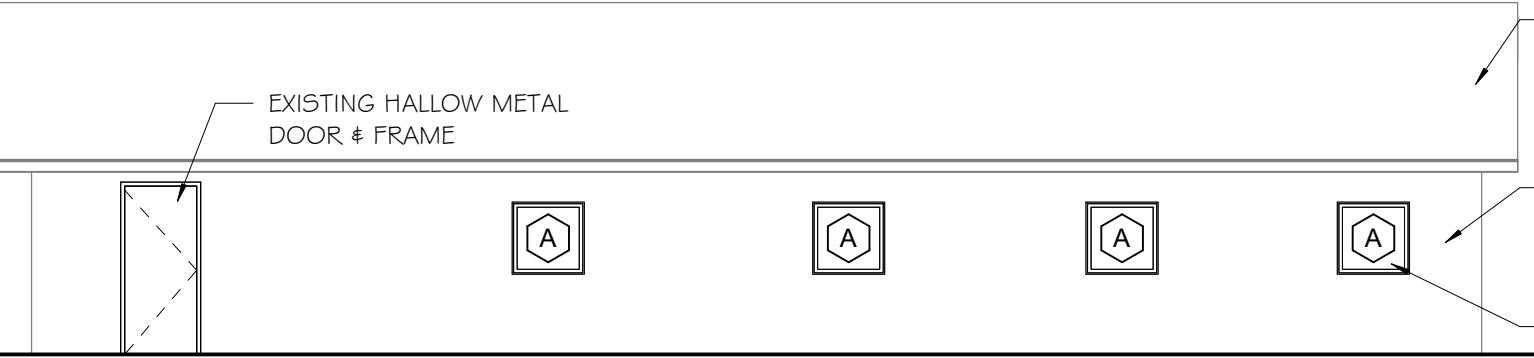


EXISTING METAL ROOF

EXISTING METAL PANEL SIDING

NEW ALUMINUM WINDOWS IN EXISTING
OPENINGS (35 1/2" x 35 1/2") - FIELD VERIFY

③ NORTH ELEVATION
1/8" = 1'-0"

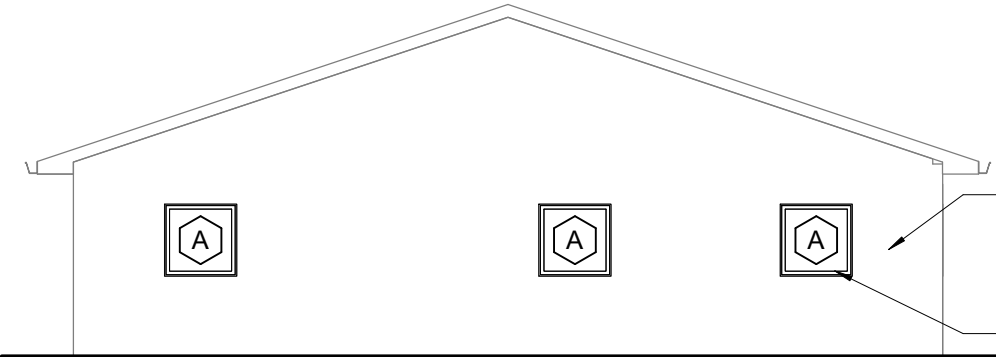

EXISTING METAL PANEL SIDING


NEW ALUMINUM WINDOWS IN EXISTING
OPENINGS (35 1/2" x 35 1/2") - FIELD VERIFY

④ EAST ELEVATION
1/8" = 1'-0"

PHARMACY BUILDING "B" WINDOW
REPLACEMENT


DESIGN
ALLIANCE
Design Alliance Inc.
14225 University
Suite 110
Waukee, Iowa 50263
TEL 515.225.3469
FAX 515.225.9649
Copyright: 2018

OWNER
Iowa D.O.C.
TITLE
EXTERIOR
ELEVATIONS
PROJECT NO.
219003
DATE
DECEMBER 10, 2018
REVISIONS
420 MILL STREET SW - MITCHELLVILLE, IOWA 50169
RFQ: 0919335050

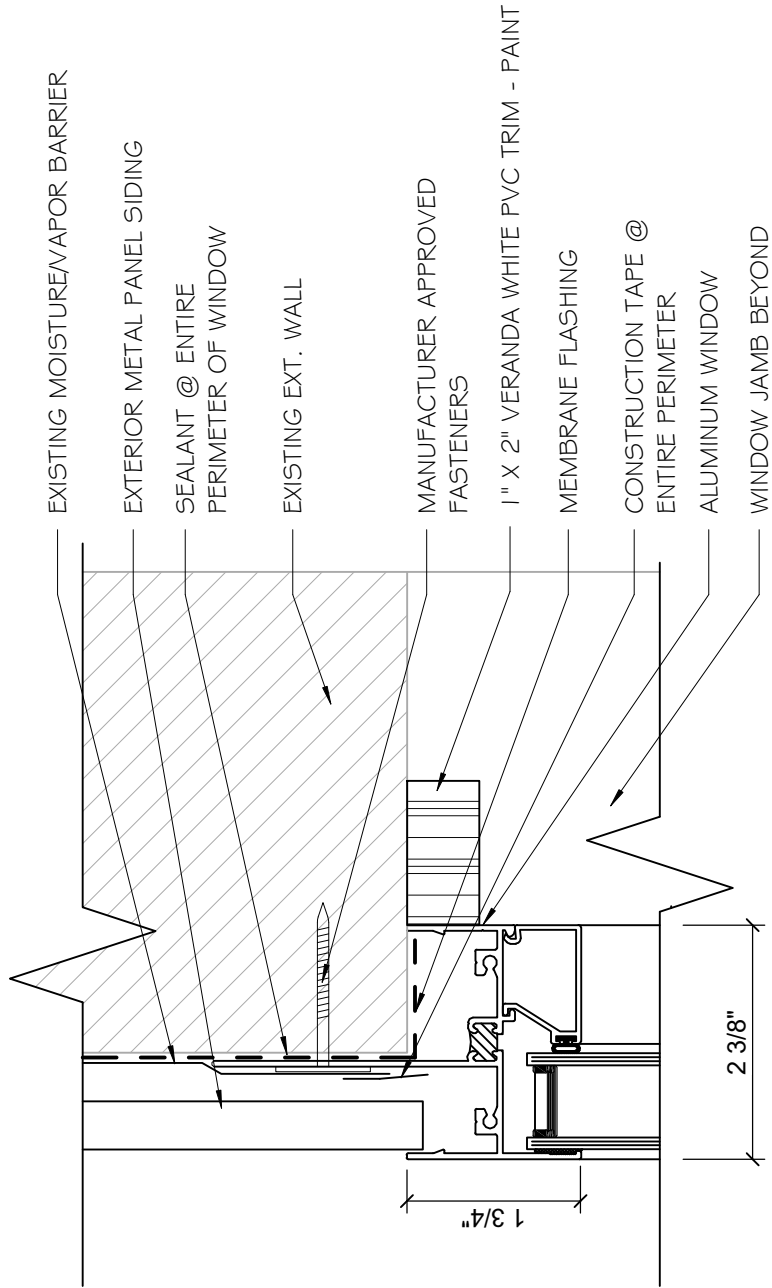


1 WINDOW HEAD DETAIL

6" = 1'-0"

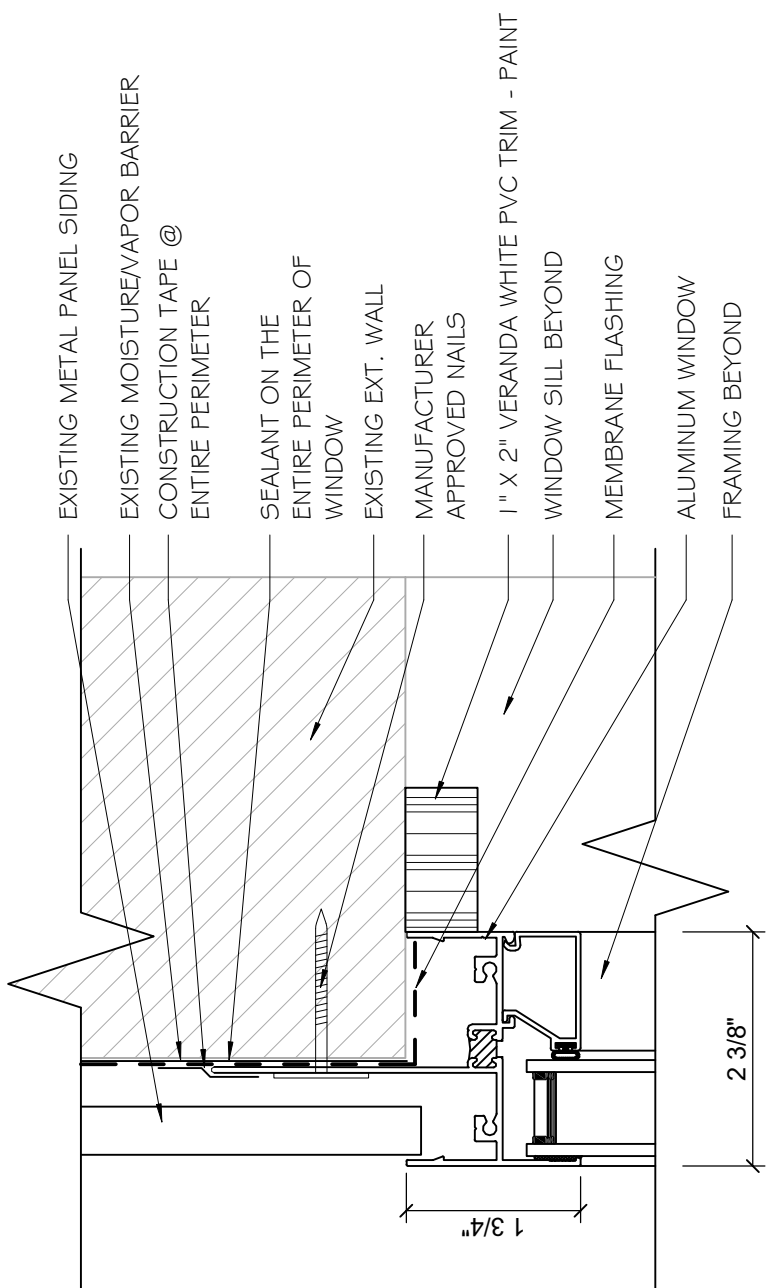

2 WINDOW JAMB DETAIL

6" = 1'-0"

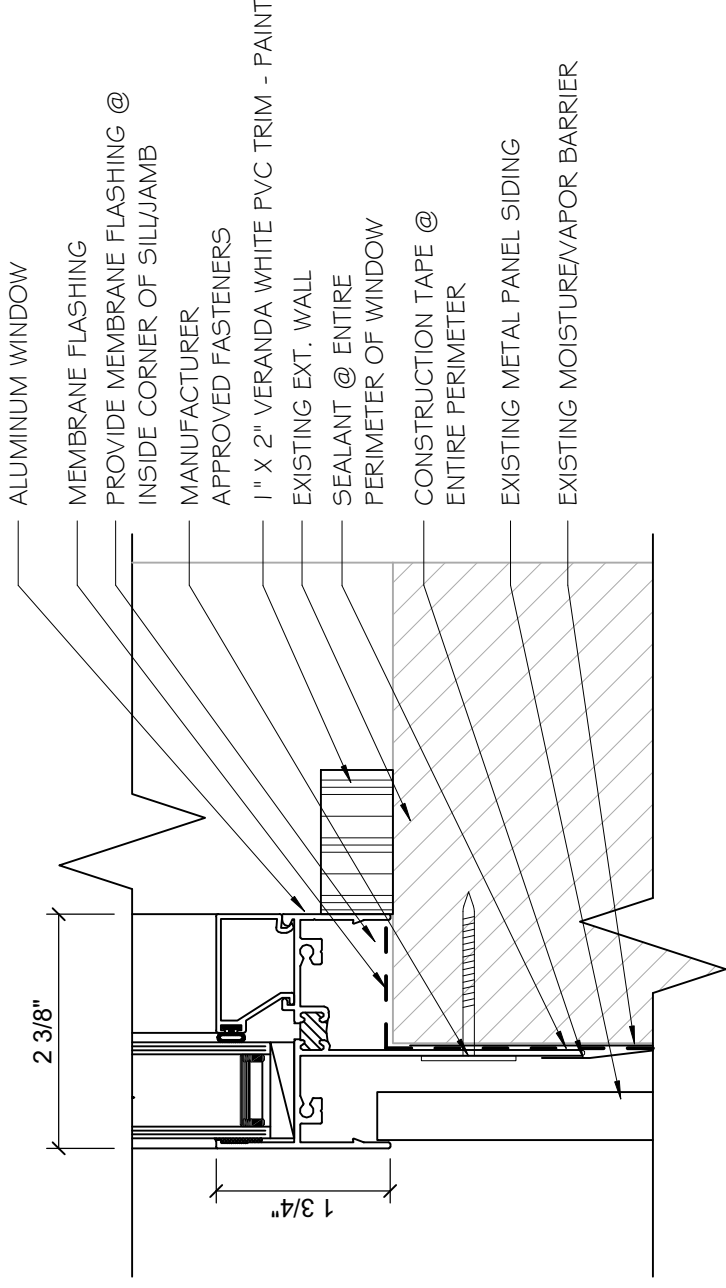

3 WINDOW SILL DETAIL

6" = 1'-0"

PHARMACY BUILDING "B" WINDOW REPLACEMENT

420 MILL STREET SW - MITCHELLVILLE, IOWA 50169
RFQ: 0919335050

OWNER
Iowa D.O.C.

TITLE
WINDOW DETAILS

PROJECT NO.
219003

DATE
DECEMBER 10, 2018

REVISIONS

