


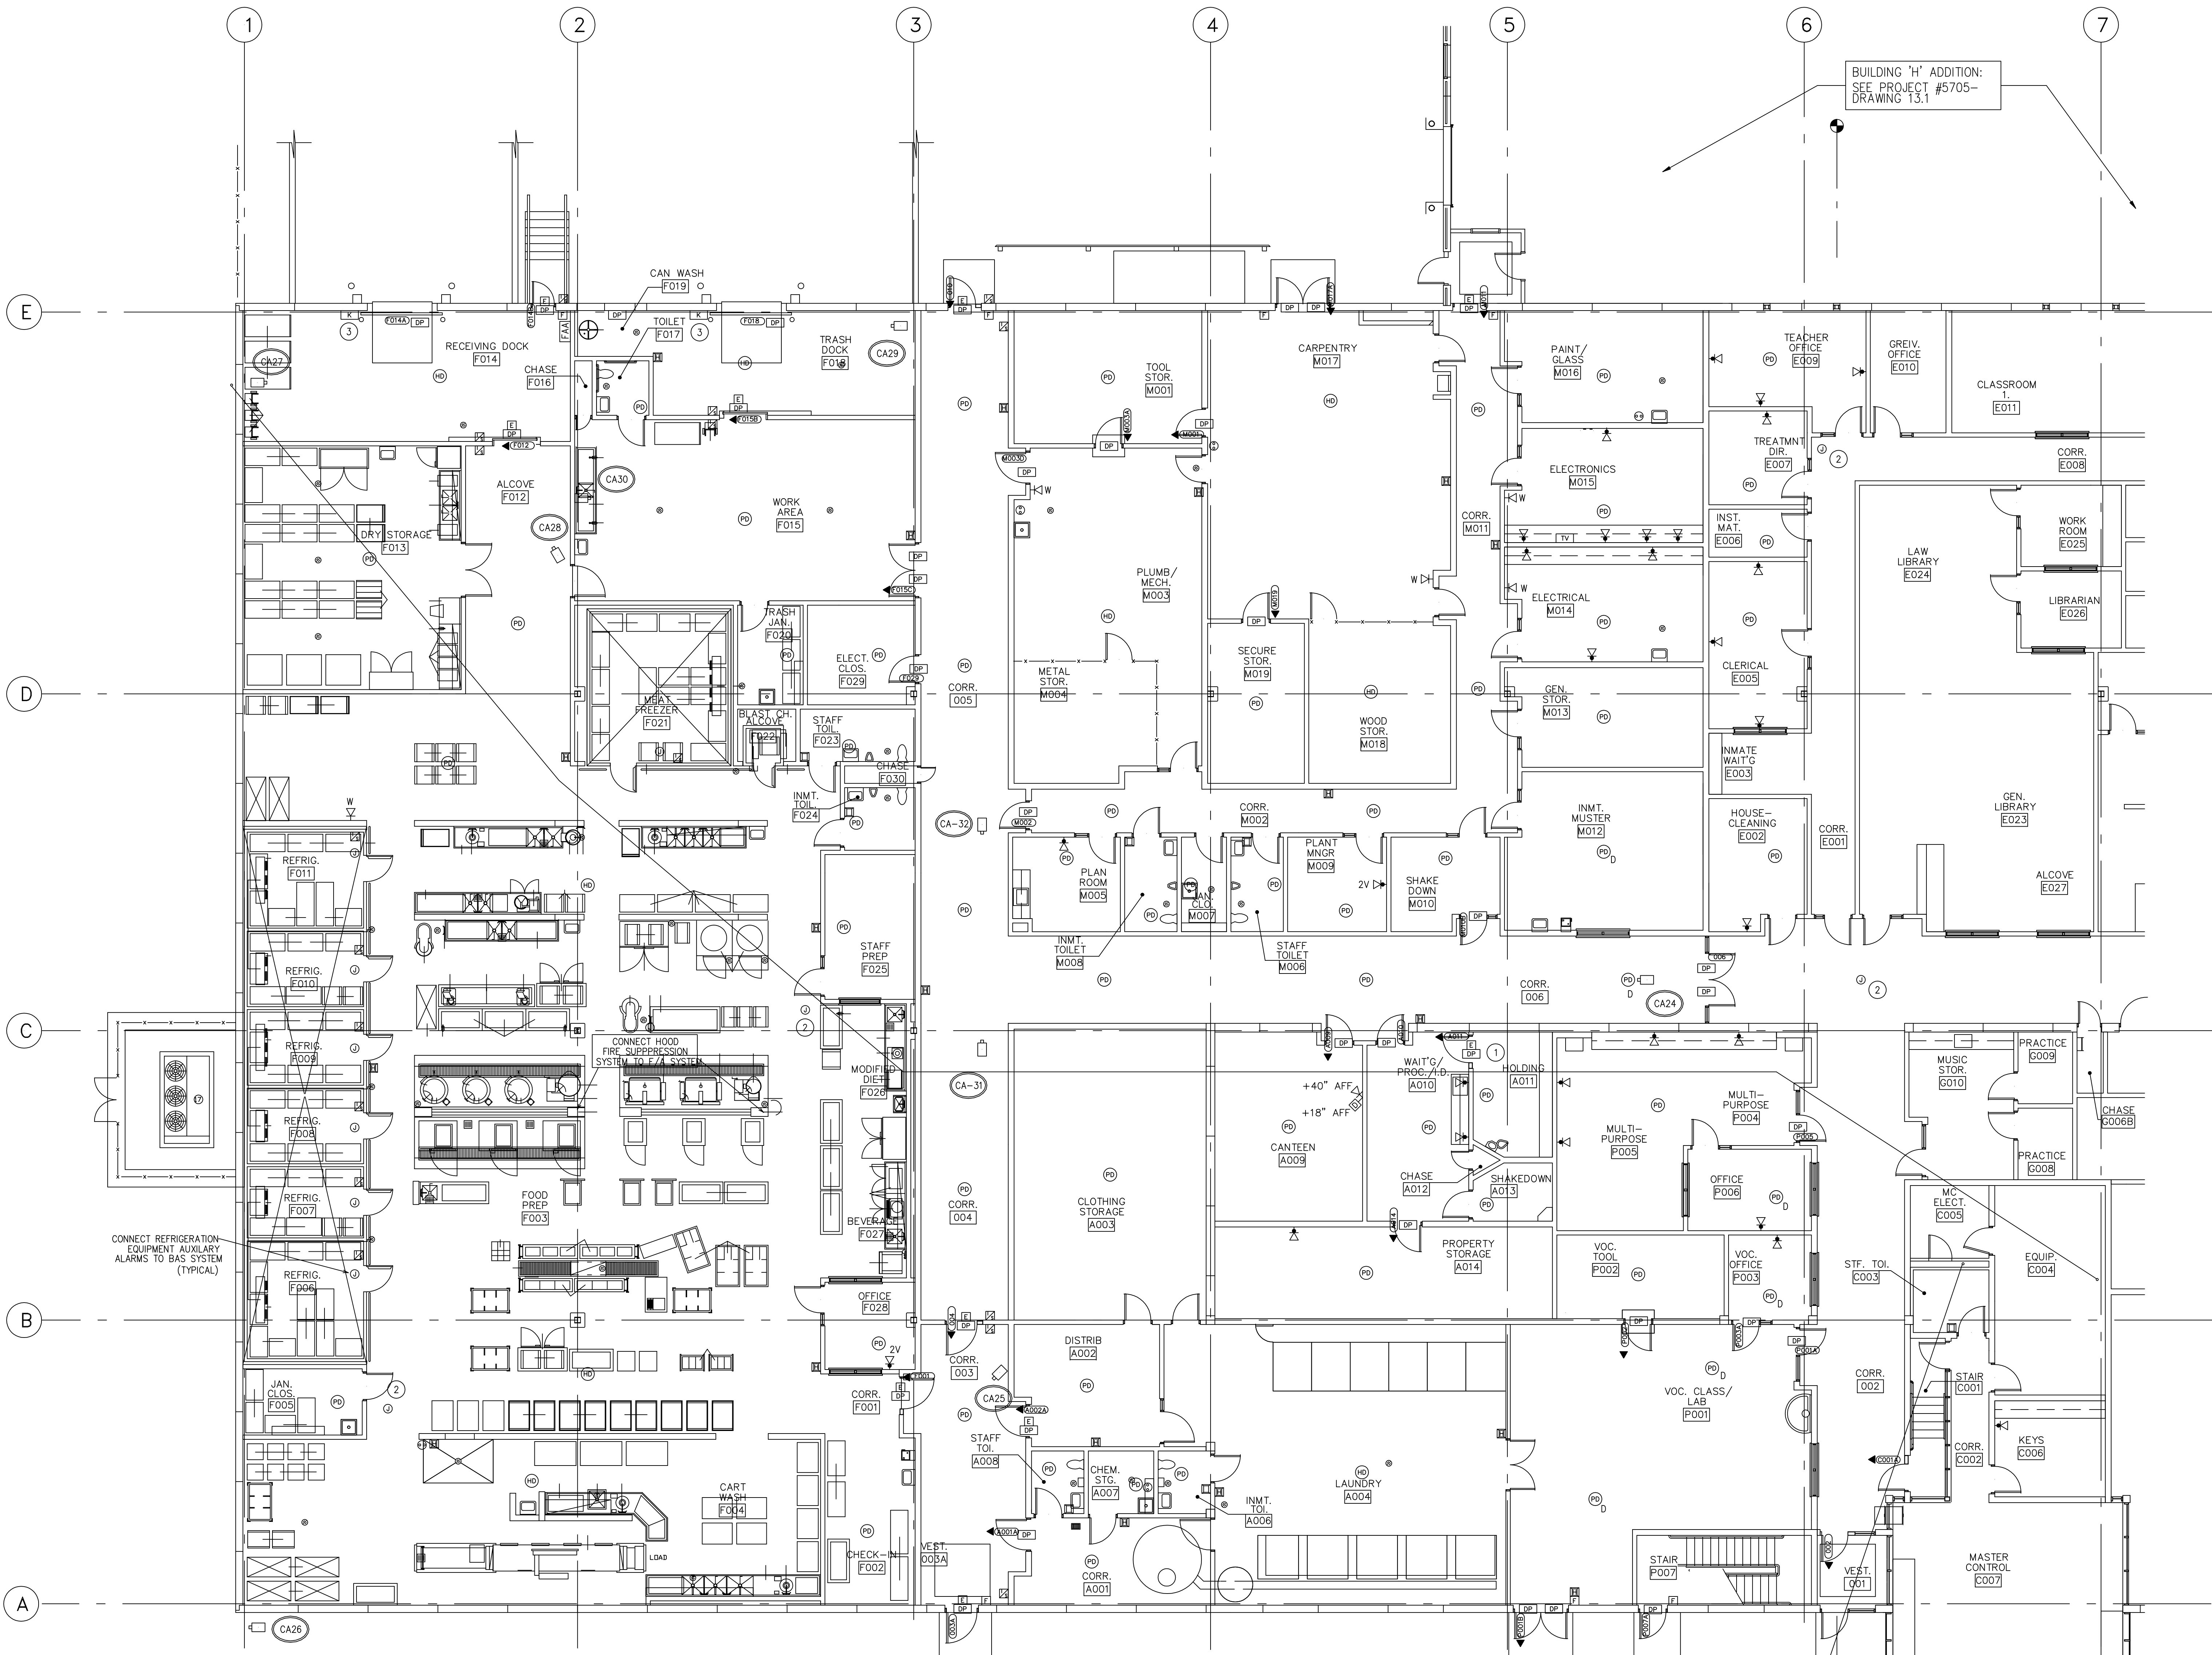


GENERAL NOTES

- 1 AT LOCATIONS SHOWING TELEPHONE, INMATE TELEPHONE, OR TELEPHONE/DATA OUTLETS, PROVIDE ONLY RACEWAY AND BOXES TO TELE/DATA BACKBOARDS. ALSO ROUTE SITE FIBER AND COMMUNICATIONS CONDUITS TO BACKBOARDS AS INDICATED ON SITE DRAWINGS AND SCHEDULES. PROVIDE PULL STRINGS IN ALL EMPTY TELE/DATA CONDUITS.

NOTES:

- 1 DETECTOR WITH SECURITY GUARD.
2 CCTV ROUGH-IN LOCATION. ROUTE 1 - 3/4" CONDUIT TO C004 AND 1 - 3/4" CONDUIT TO NEAREST 120 VOLT EMERGENCY POWER J-BPX.
3 KEYSWITCH FOR OVERHEAD DOOR CONTROL.

RECORD DOCUMENTS:
THESE RECORD DOCUMENTS HAVE BEEN PREPARED BASED ON INFORMATION PROVIDED BY OTHERS. THE DESIGN PROFESSIONAL HAS NOT VERIFIED THE ACCURACY AND/OR COMPLETENESS OF THE INFORMATION AND SHALL NOT BE RESPONSIBLE FOR ANY ERRORS OR OMISSIONS WHICH MAY BE INCORPORATED HEREIN AS A RESULT.

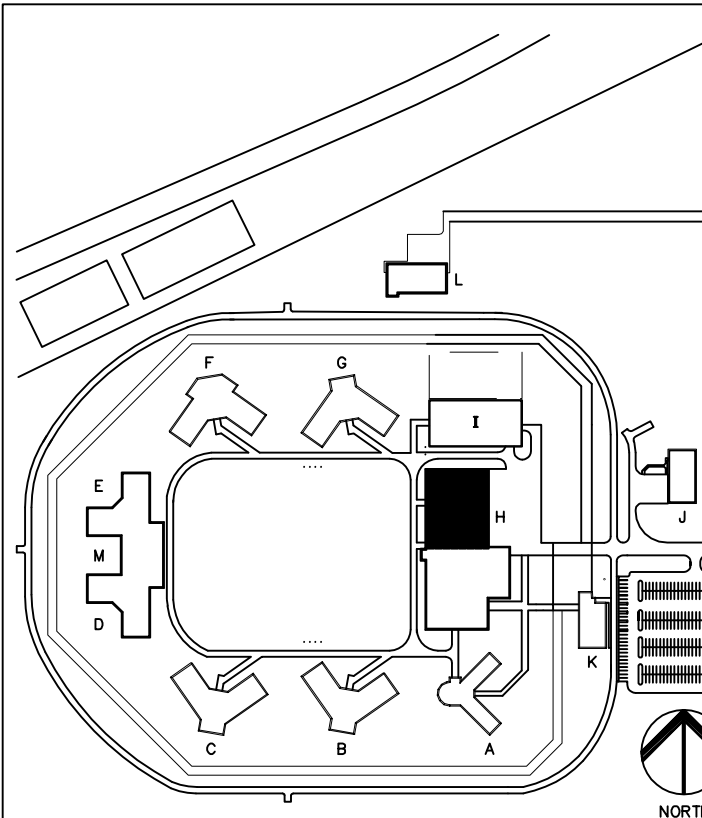

SUPPORT BUILDING
BUILDING "H"

FIRST FLOOR PLAN NORTH - SECURITY AND COMMUNICATIONS	
SCALE: 1/8" = 10'	DATE: 10/27/96
PRELIMINARY	CONSTRUCTION
DRAWN: B. RHODES	CHECKED: R. HEDGECOCK

H
13.1

STATE OF IOWA
FORT DODGE CORRECTIONAL FACILITY
FORT DODGE, IOWA