

## **ADDENDUM #1**

**Project Name:**  
**Newton Correctional IPI Homes for Iowa Phase II - Fencing**  
**DAS Project # 9239.04**  
**RFB 923904-01**  
**Addendum #1**  
**Dated: June 09, 2026**

This Addendum forms a part of the bidding and contract documents. This Addendum supersedes and supplements all portions of the original bidding and contract documents dated June 01, 2026 with which it conflicts.

ACKNOWLEDGE RECEIPT OF THIS ADDENDUM IN THE SPACE PROVIDED ON THE BID FORM. FAILURE TO DO SO MAY SUBJECT THE BIDDER TO DISQUALIFICATION.

### **1. CLARIFICATIONS**

A. No items.

### **2. PLANS**

A. No items.

### **3. SPECIFICATIONS**

A. No items

### **4. QUESTIONS AND CLARIFICATIONS**

A. No Items

### **5. SUBSTITUTION REQUESTS**


A. No items.

### **6. ATTACHMENTS**

A. Map of facility and pre-bid meeting location. (2 Pages)

**END OF ADDENDUM**


**THIS PAGE INTENTIONALLY LEFT BLANK**

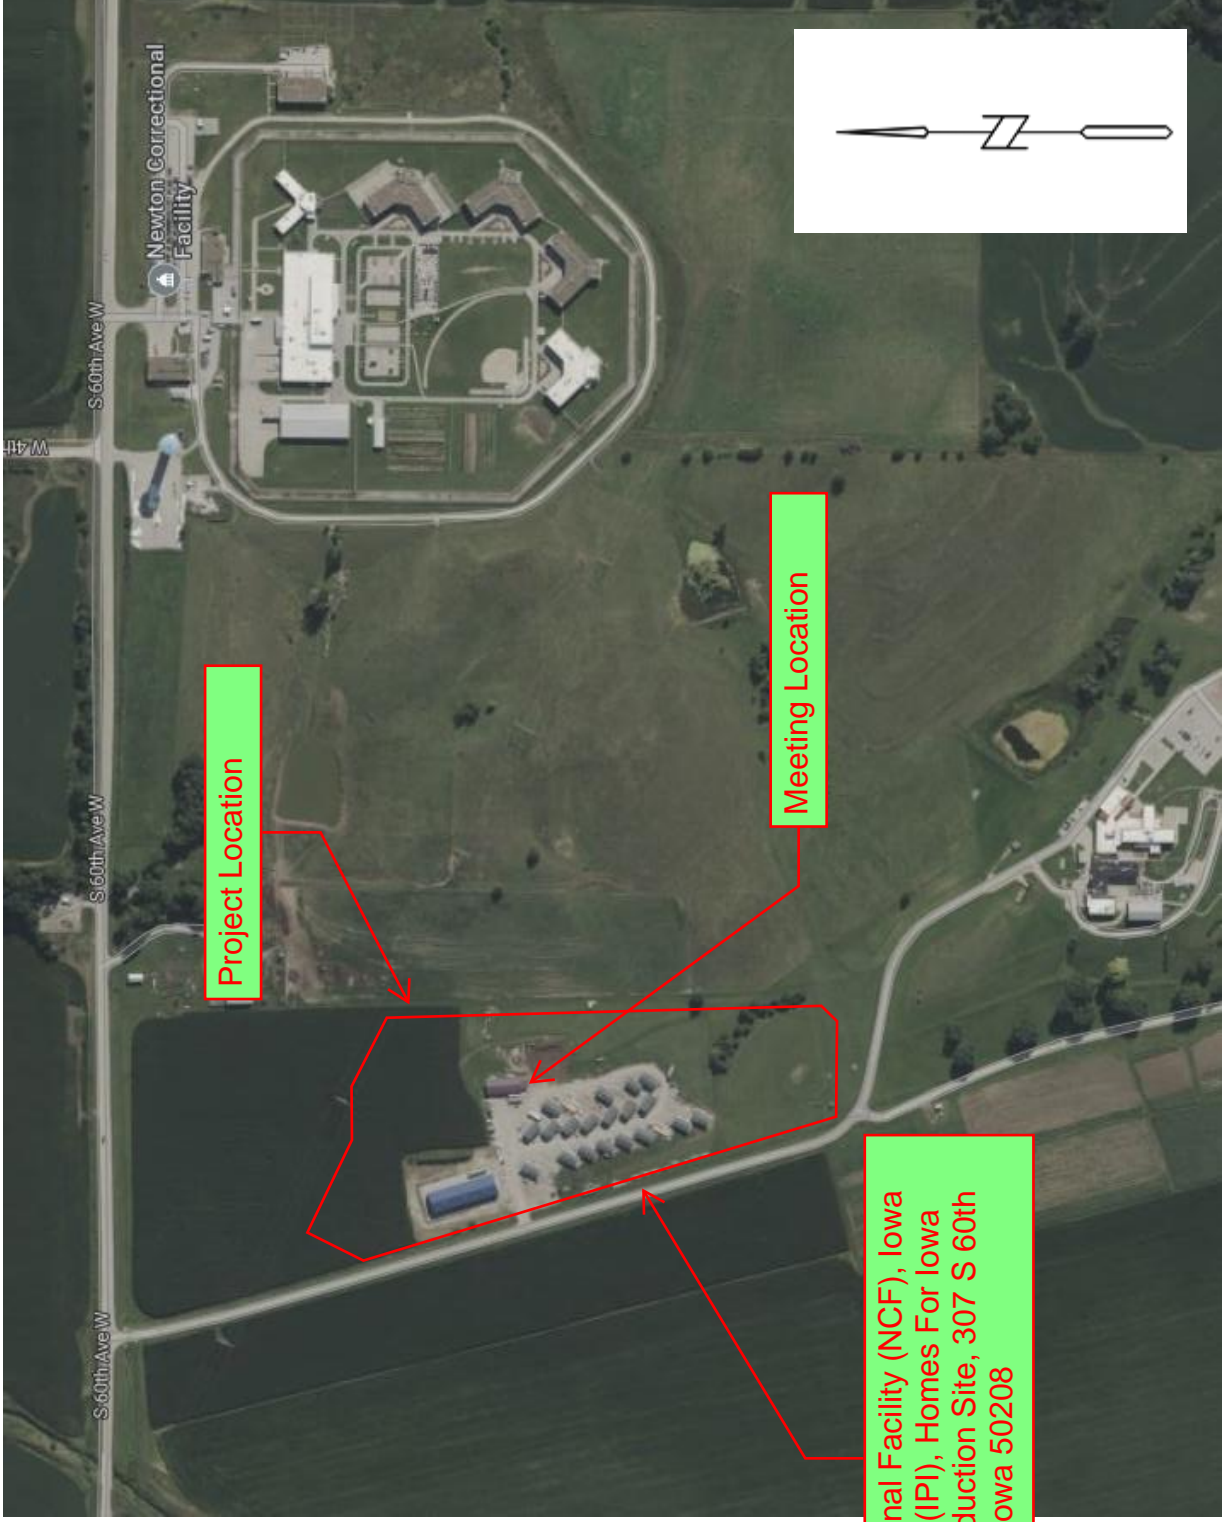

Newton Correctional Facility (NCF), Iowa  
Prison Industries (IPI), Homes For Iowa  
(HFI) Facility Production Site, 307 S 60th  
Ave W, Newton, Iowa 50208

Project Location

Meeting Location

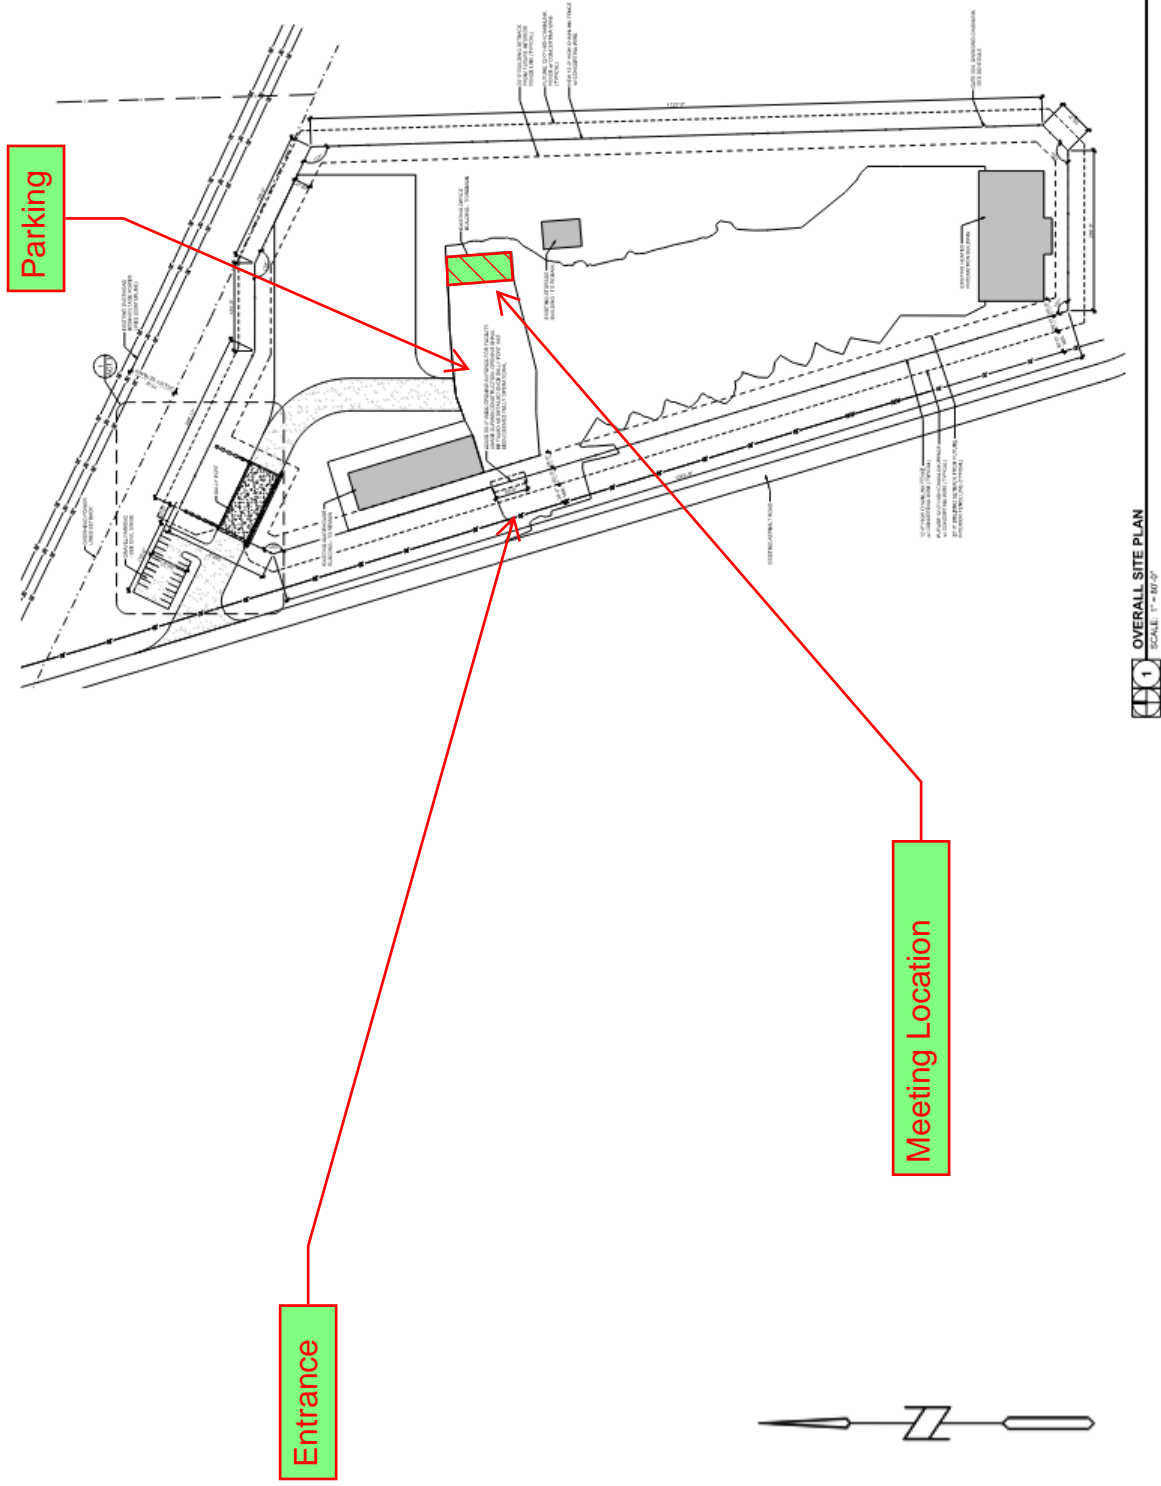

1 OVERALL SITE PLAN  
SCALE: 1" = 20'-0"