



Addendum 02 for RFB937600-01

Project Name: CC Parking Lot 15 Replacement
DAS RFB #: 937600-01
DAS Project #: 9376.00
Date: 4/18/2024

Bids Due: April 23, 2024 at 2:00 PM CST

Contents:

- Cover Page – Questions (1 page)
- Sheet C102 from DAS Tunnel Joint Repair Project showing depth of tunnel.

1. Questions:

Q: What work is to take place related to Tunnel Excavation and Investigation?

A: The contractor is responsible for protecting the existing tunnel from damage from work associated with this parking lot replacement project. We are not anticipating any work related to tunnel excavation and investigation at this time.

Q: Is there a drawing showing the location of the tunnel and tunnel depth? I just want to make sure it is identified for grading contractor to determine what equipment will be allowed in this area.


A: Please see sheet C102 at the end of in this addendum from the DAS Tunnel Joint Repair Project that shows the depth of the tunnel.

Q: What repairs are expected related to the tunnel?



A: No repairs to the tunnel in this project are expected at this time.

Q: Will the state consider an asphalt alternative?

A: No, the State of Iowa has elected to maintain the current design of concrete replacement.

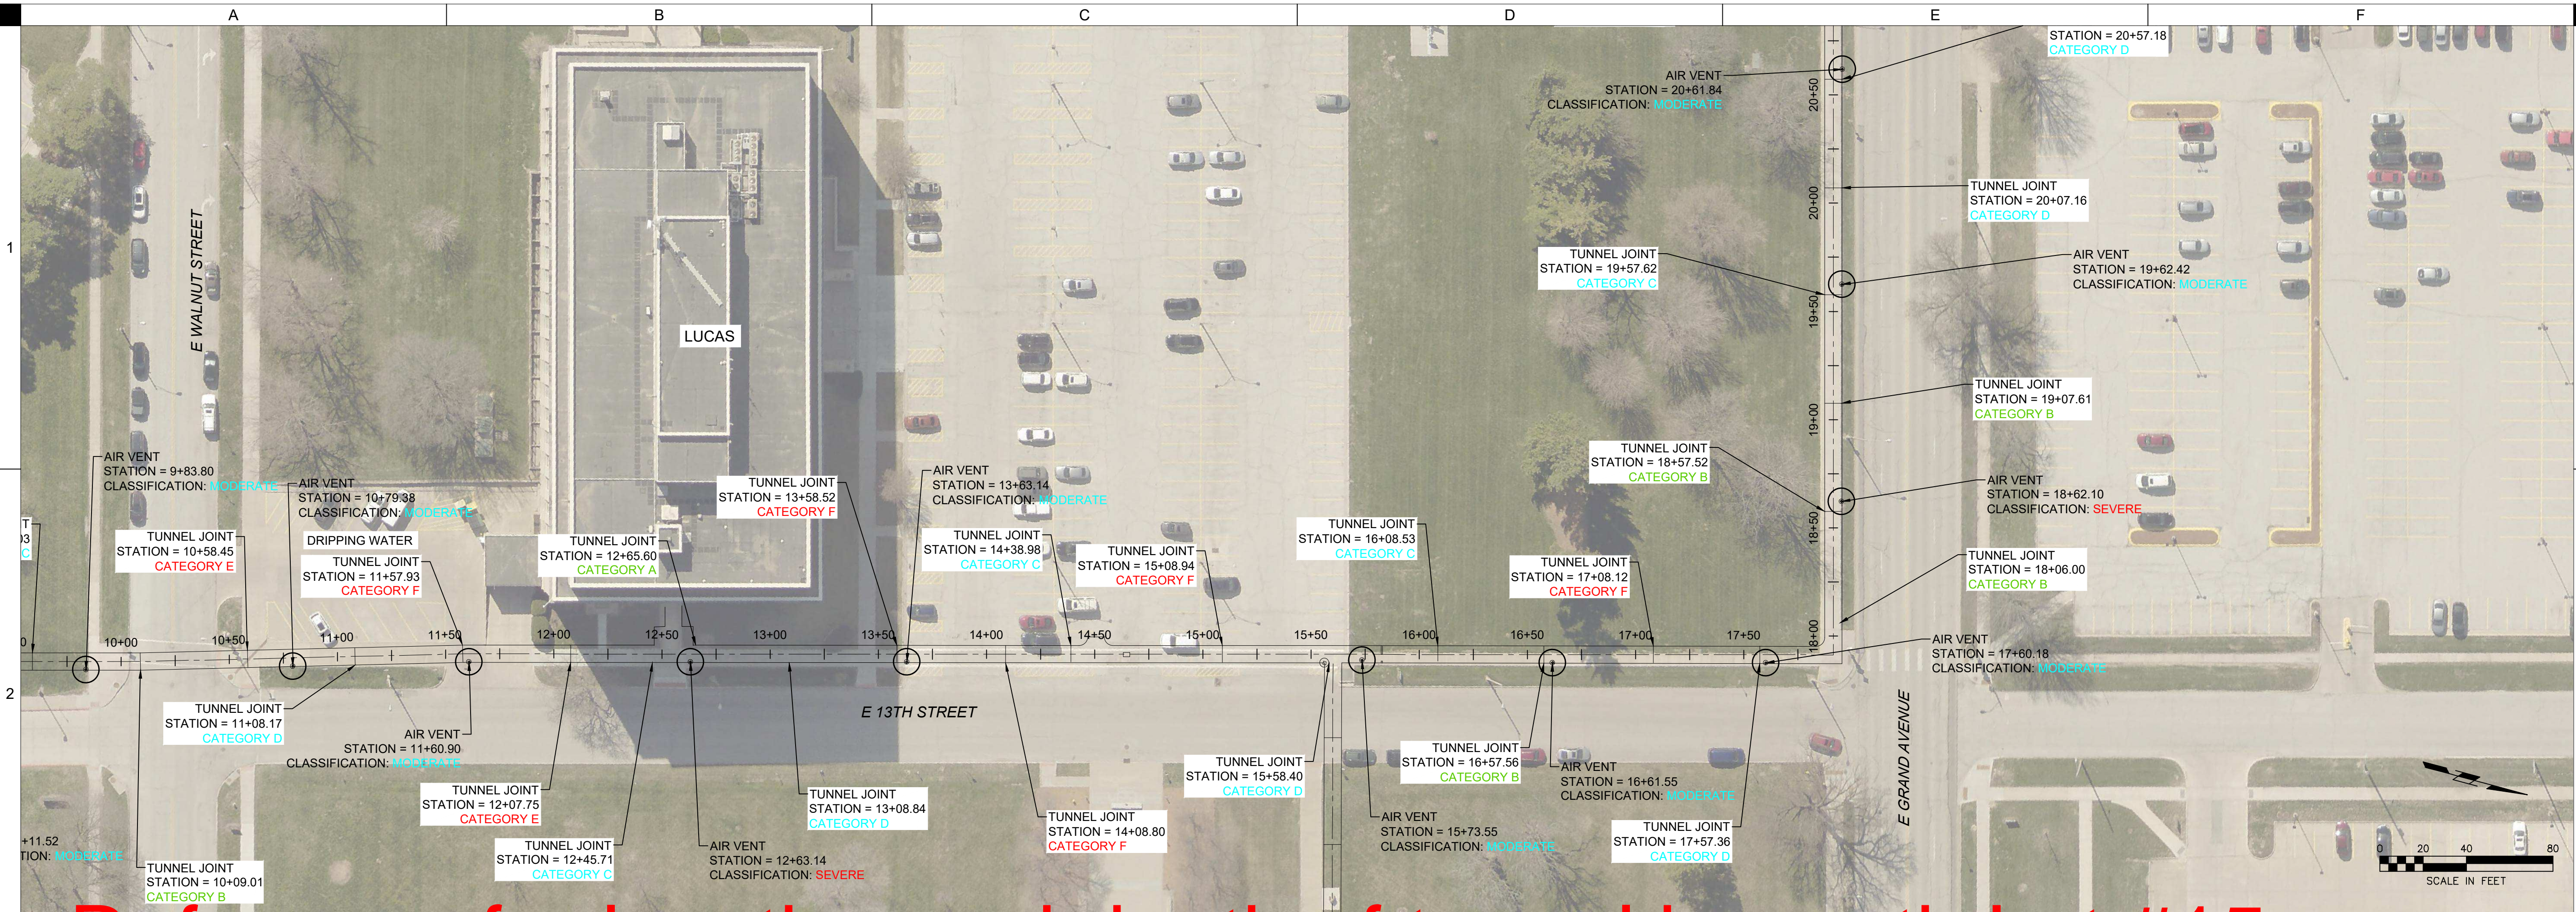

Reference for location and depth of tunnel beneath Lot #15

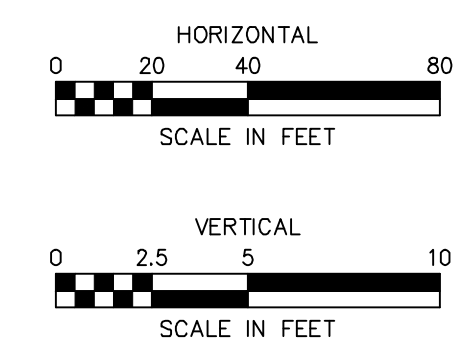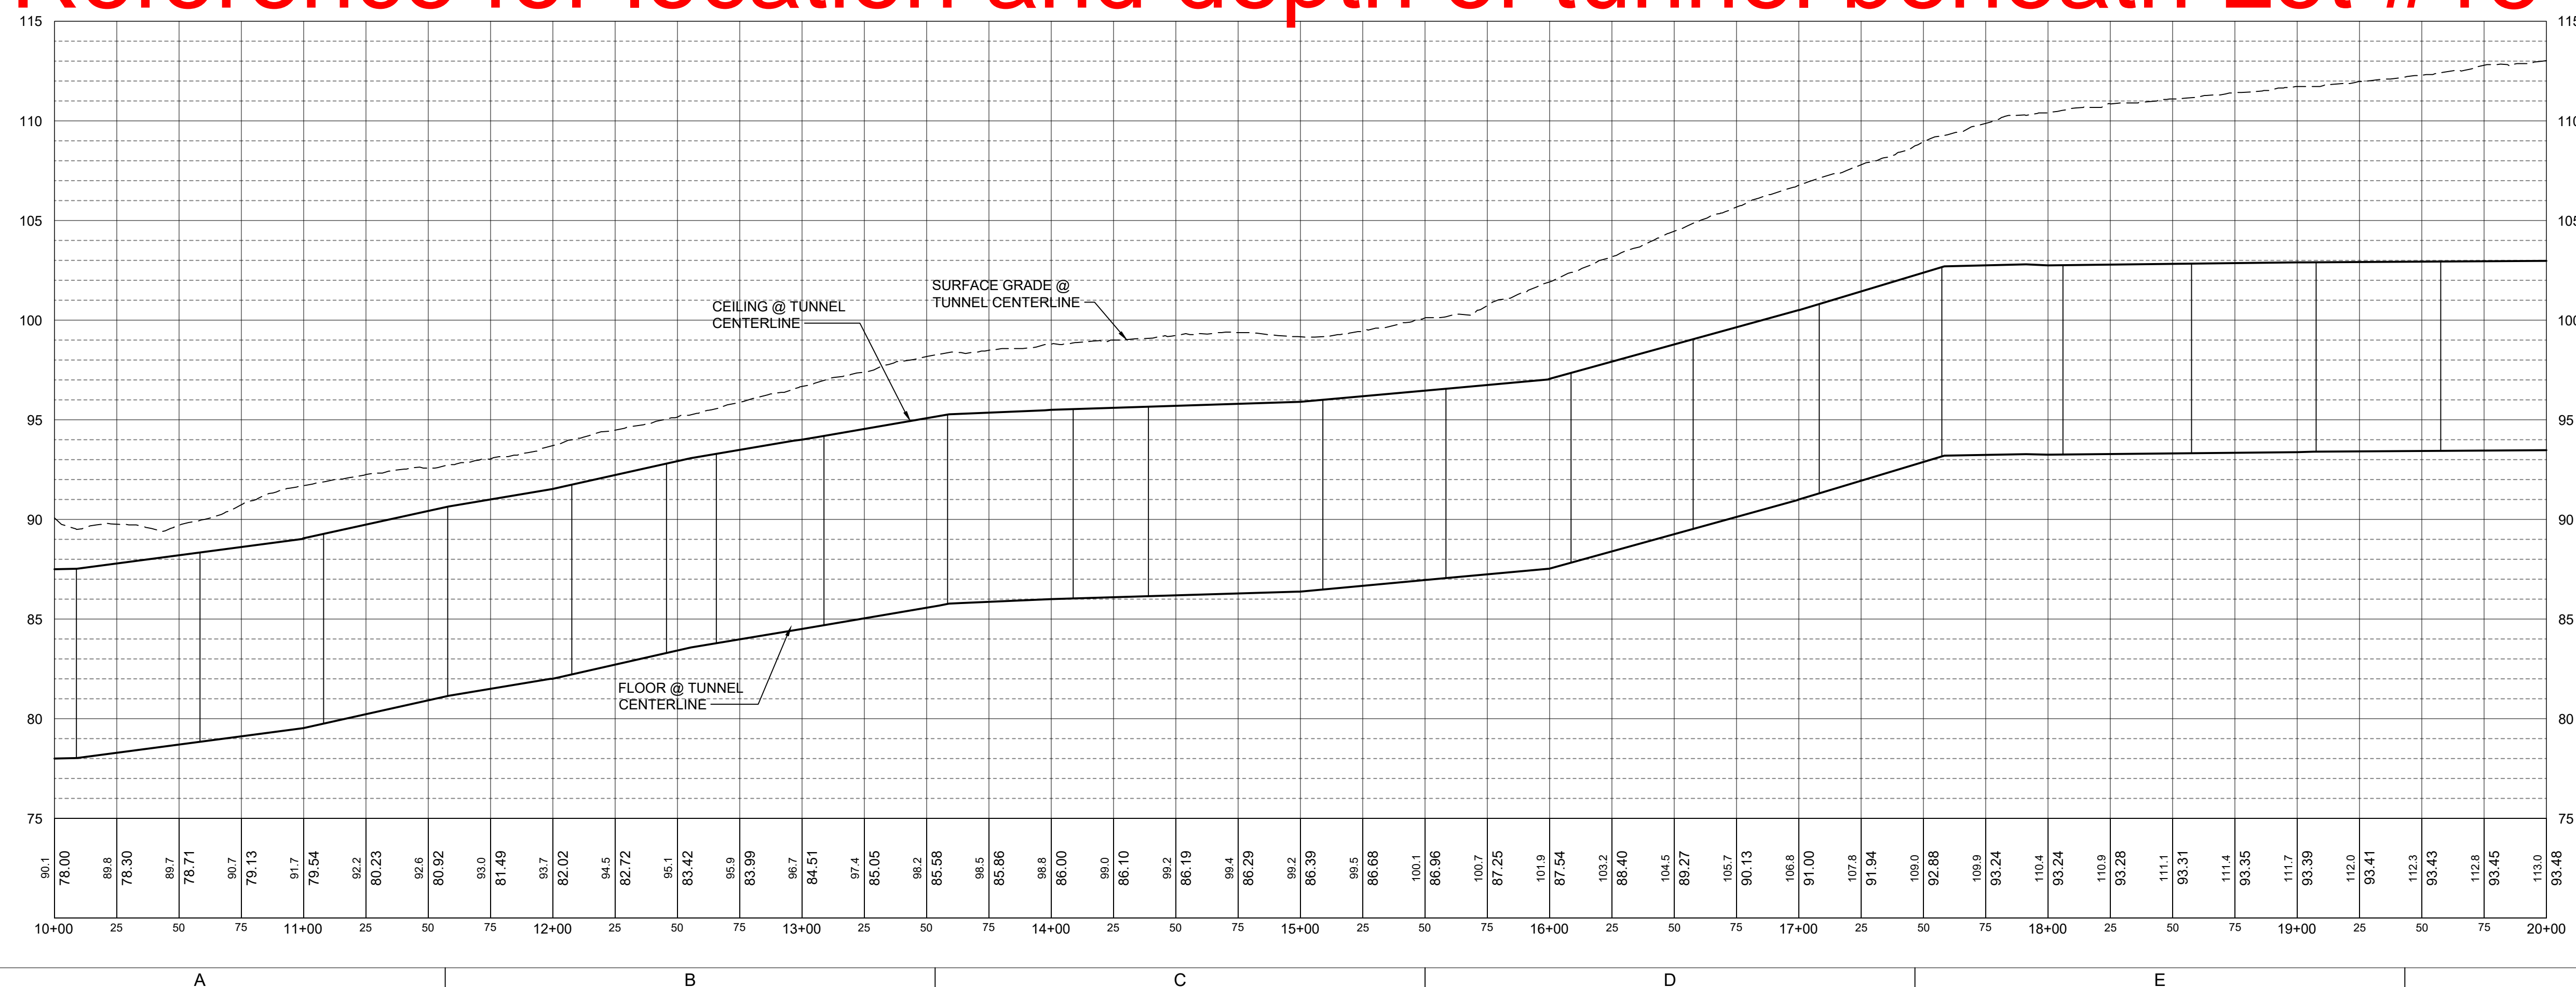

S:\Projects\2023\1515223\1515223\Engineering\Tunnel\Plan and Profile.dwg
Printed: 3/15/2023 10:40:22 AM

**STATE CAPITOL COMPLEX
TUNNEL IMPROVEMENTS**

DRAWN BY	KAL
APPROVED BY	CBR
ISSUED FOR	CONSTRUCTION
ISSUE DATE	09/19/2023
PROJECT NUMBER	2142201940
FIELD BOOK	...