



ANAMOSA STATE PENITENTIARY STAIR REPLACEMENT ANAMOSA, IA

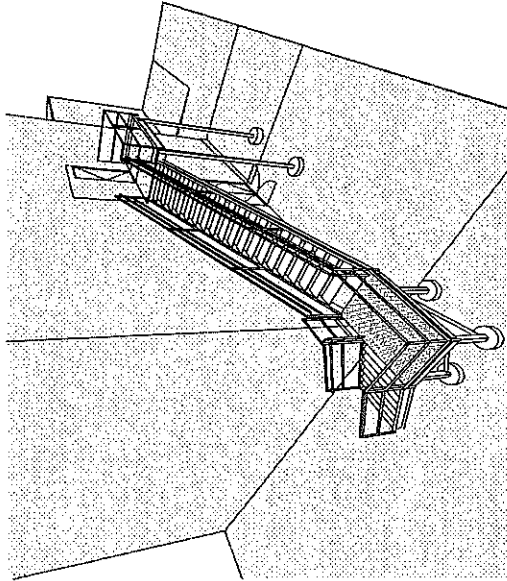

ISOMETRIC STAIR VIEW

SHEET INDEX		
SHEET NUMBER	REV. NO.	TITLE SHEET
0000	0	TITLE SHEET
0001	0	GENERAL NOTES
0100	0	FOUNDATION PLAN AND DETAILS
0200	0	STAIR FRAMING PLAN AND SECTIONS
0300	0	STAIR DETAILS
0400	0	STAIR DETAILS


15/03/2020 12:43:13 PM R:\Projects\2020\1515200 - Anamosa State Penitentiary - Stair Replacement\Drawings\1515200 - Anamosa State Penitentiary		15/03/2020 12:43:13 PM R:\Projects\2020\1515200 - Anamosa State Penitentiary - Stair Replacement\Drawings\1515200 - Anamosa State Penitentiary	
0 ISSUED FOR CONSTRUCTION 0 DRAFTED 0 DATE 0 REVISION		OWNER ANAMOSA STATE PENITENTIARY PROJECT STAIR REPLACEMENT SHEET TITLE TITLE SHEET PROJECT NUMBER 19308 DATE 12/03/20 DRAWN CBL CHECKED RCB PROJECT JES	
Shoemaker Haaland www.shoemakerhaaland.com		SHEET NUMBER G000	

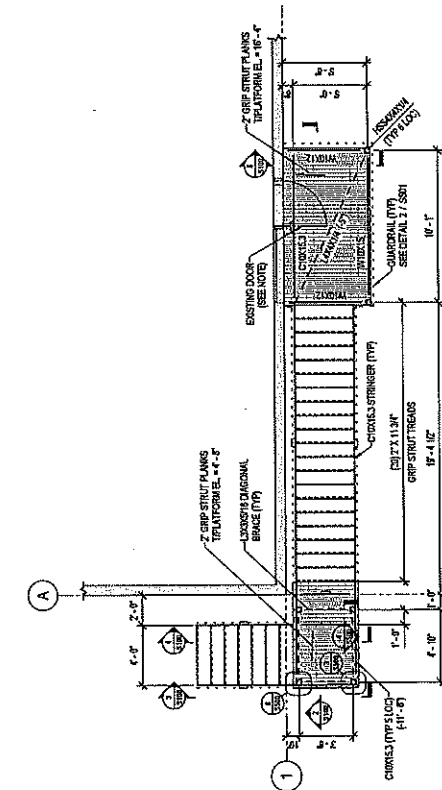

STAIR FRAMING PLAN


1/4" = 1'-0"
TISTER BL. = 16 - 2 1/2"
NOTE: EXISTING DOOR OPENING POSITION
SHOWN. HINGES NEED TO BE MOVED TO
OTHER SIDE DUE TO REVERSED STAIR ARRANG.

2 STAIR SECTION LOOKING SOUTH
1/4" = 1'-0"

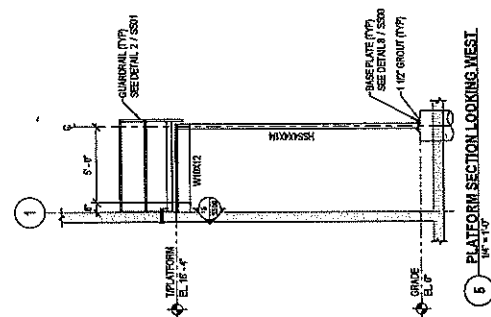


PI A TFORM SECTION I LOOKING WEST

STATE SECTION 86(2)(b)




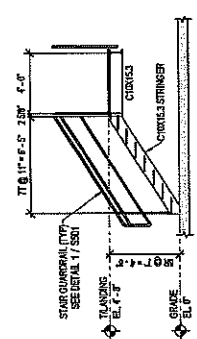


88

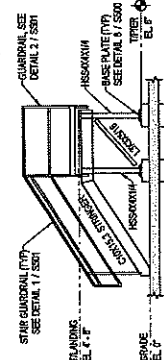


NOTE:
CONTRACTOR TO FIELD VERIFY ALL DIMENSIONS
AND ELEVATIONS PRIOR TO FABRICATION

[illegible]

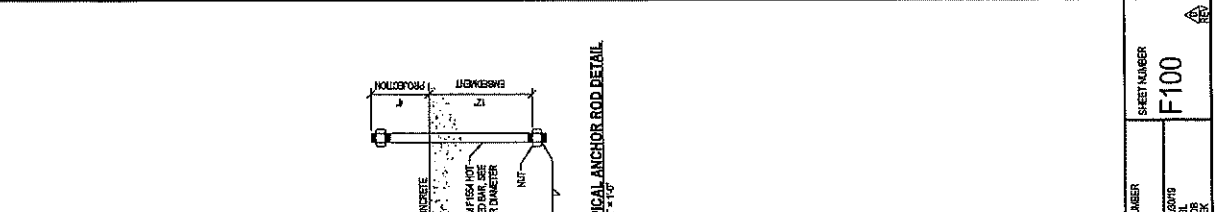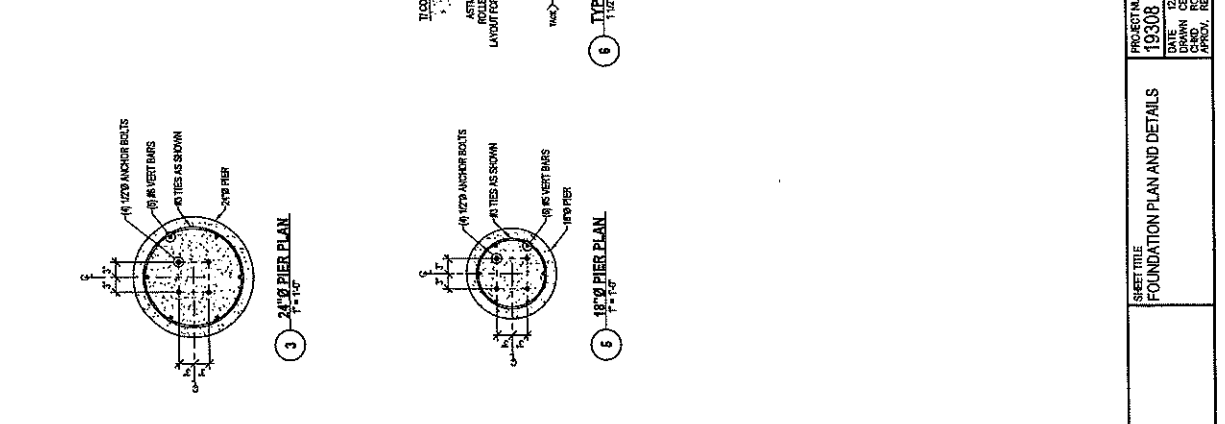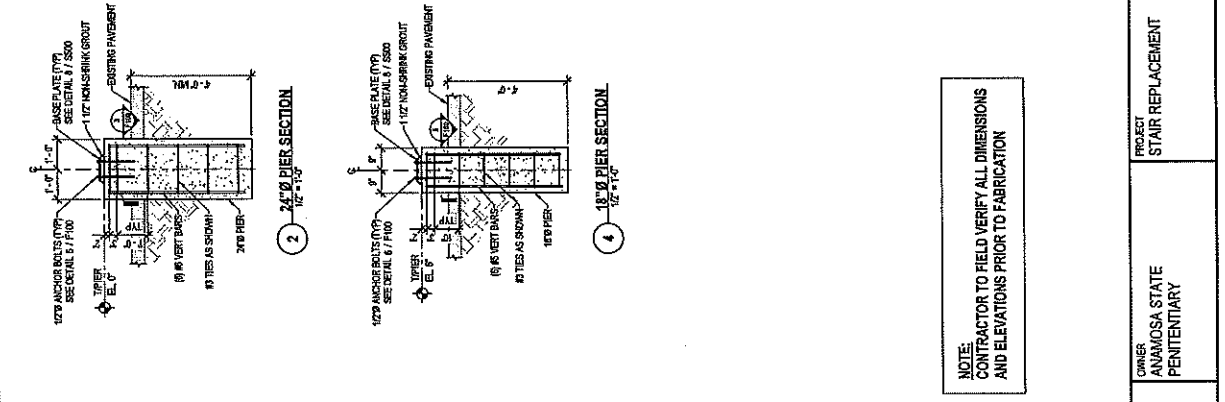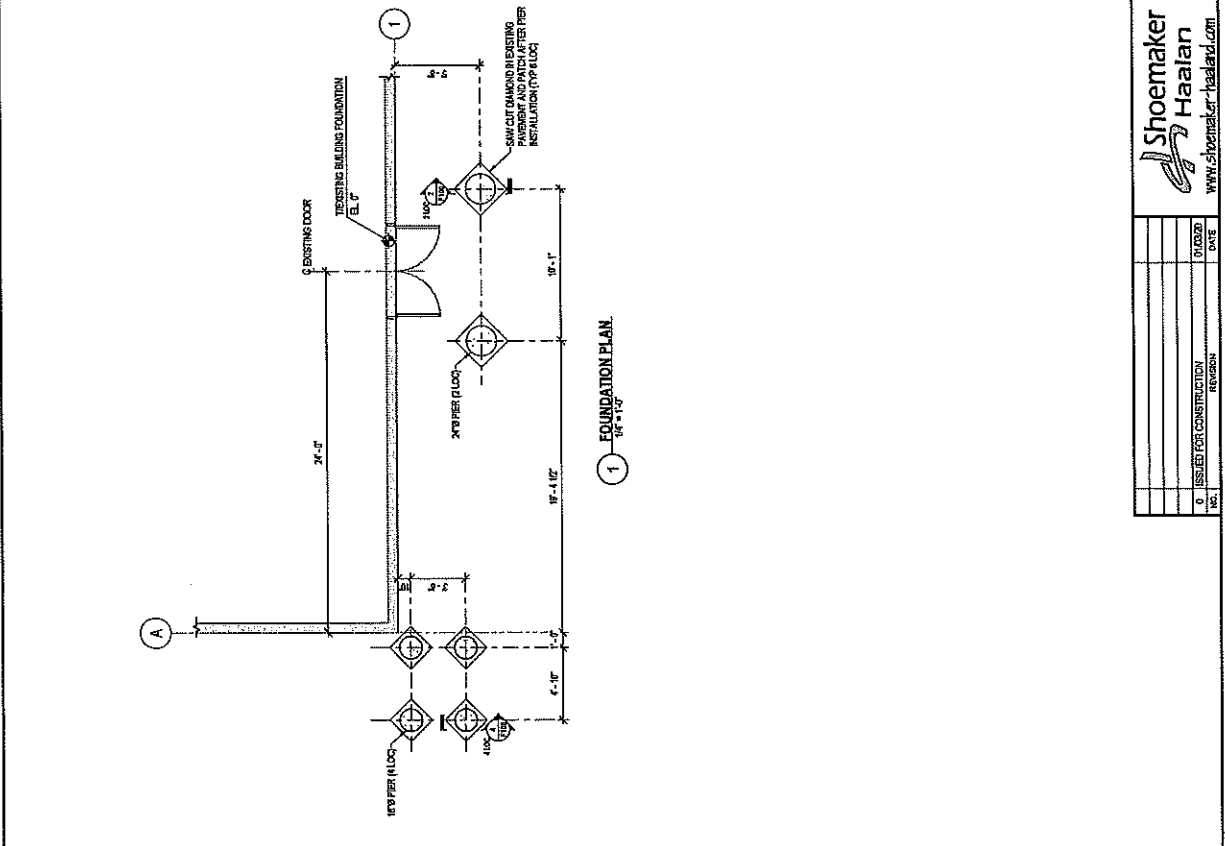

NOTE:
CONTRACTOR TO FIELD VERIFY ALL DIMENSIONS
AND ELEVATIONS PRIOR TO FABRICATION

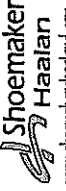 Shoemaker Haalan www.shoemaker-haalan.com		OWNER ANAMOSA STATE PENITENTIARY		PROJECT STAIR REPLACEMENT		SHEET TITLE FOUNDATION PLAN AND DETAILS		PROJECT NUMBER 19308		SHEET NUMBER F100	
ISSUED FOR CONSTRUCTION REVISION		DATE 07/02/20		DATE 12/20/20		DATE 12/20/20		DATE 12/20/20		DATE 12/20/20	