

# PARTITION TYPE


SCALE: NOT TO SCALE

NOTE: WHERE LEAD IS PENETRATED OR INTERRUPTED BY INSTALLED ITEMS, INCLUDING BUT NOT LIMITED TO ELECTRICAL BOXES, PLUMBING, ETC. LINE BACK BOTTOM, TOP AND SIDES OF ITEM WITH EQUIVALENT LEAD THICKNESS TO MAINTAIN SHEILDING INTEGRITY.



(NON-FIRE RATED  
GWB @ L1)

Ceiling

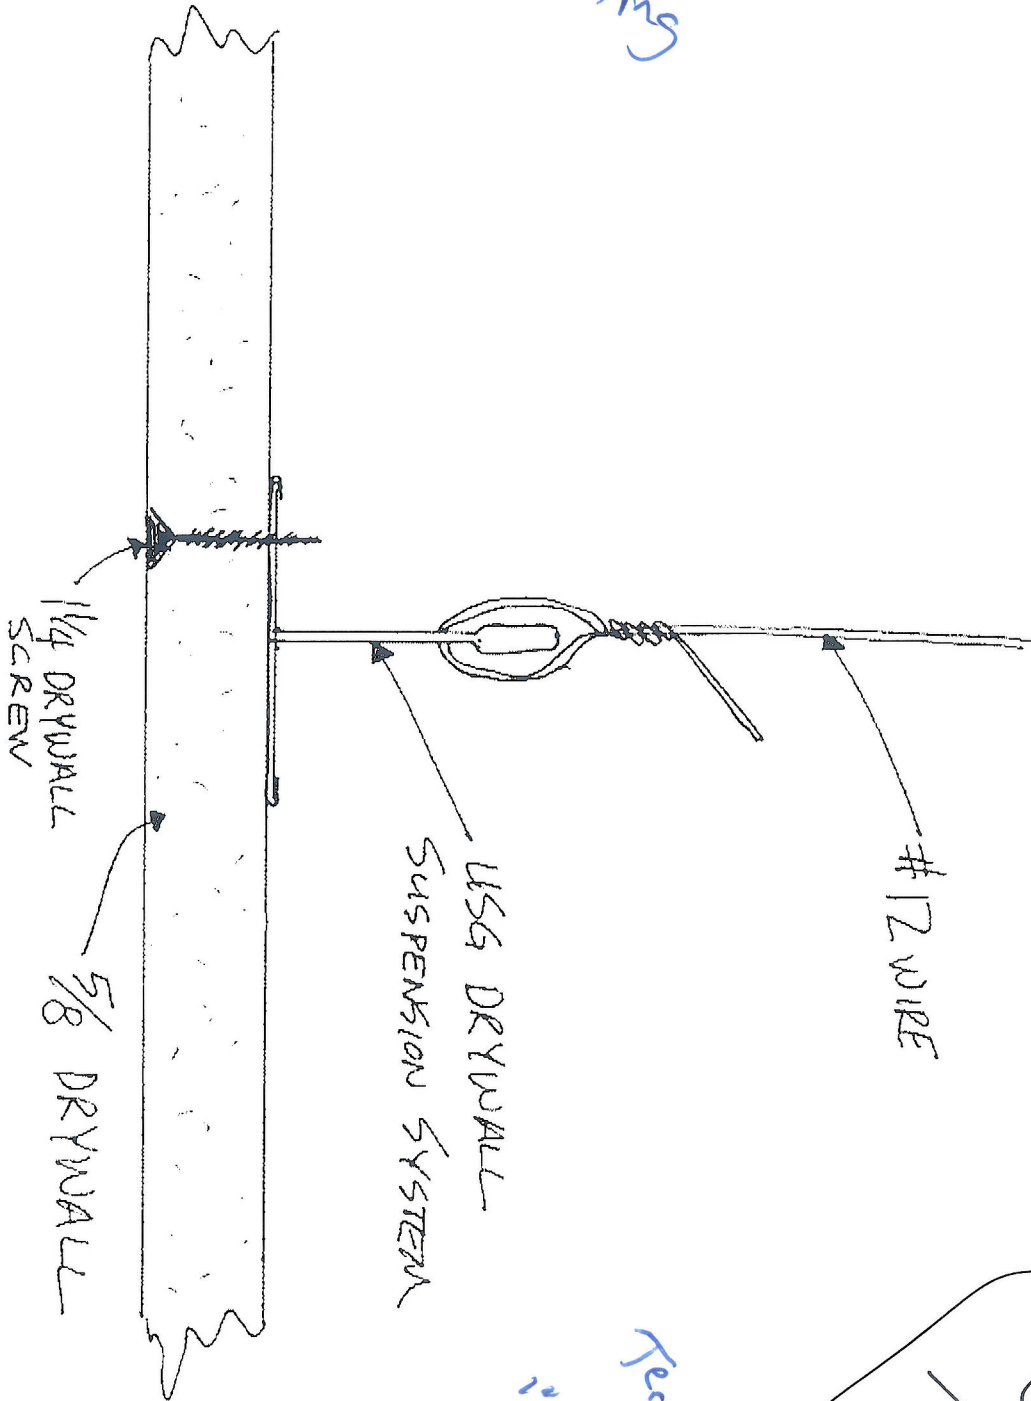

1" ~~Terrazzo~~  
 Packed Sand  
 5 or 4" concrete

