


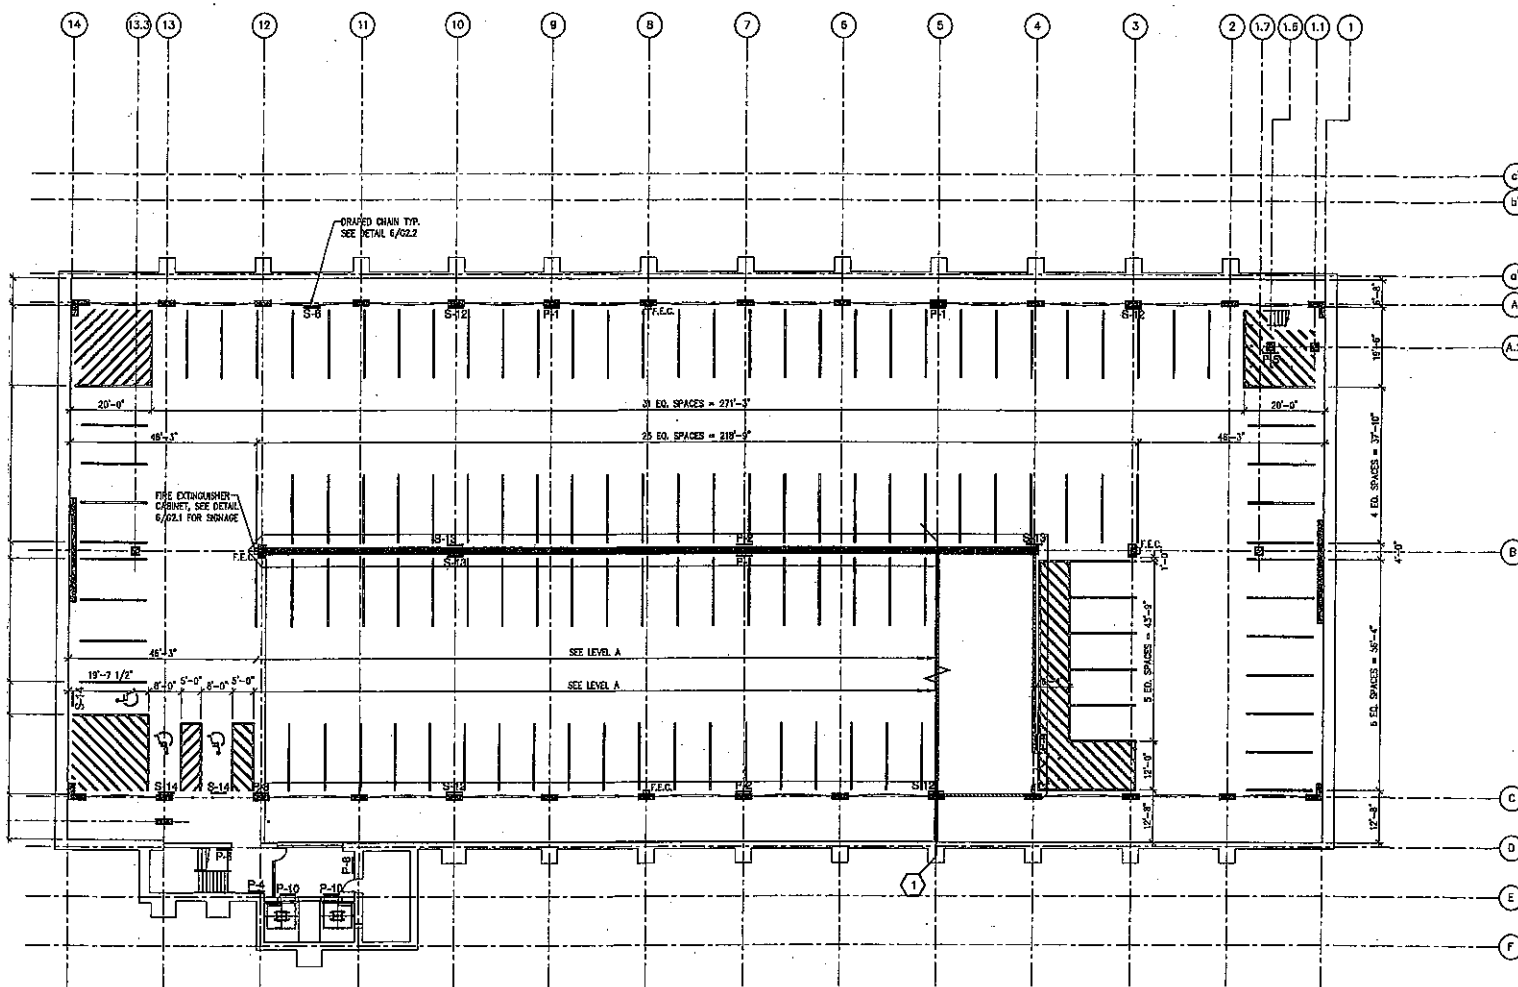


LEVEL B STRIPING PLAN

SCALE: 1/16" = 1'-0"



GRAPHIC SCALE: 1/16"


1
G1.1

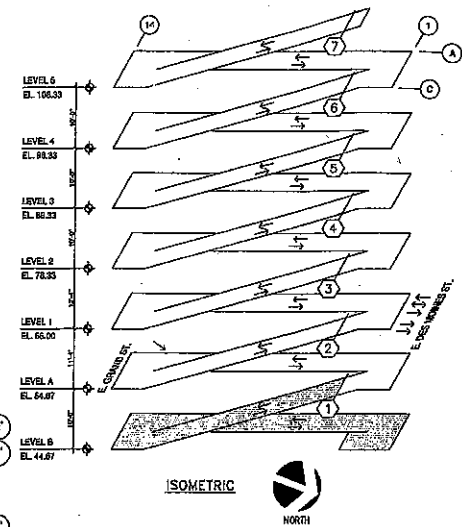

CAR TABULATION			
LEVEL	STANDARD	ACCESSIBLE	TOTAL
LEVEL 6	118	3	119
LEVEL 4	121	3	124
LEVEL 1	112	3	115
LEVEL 2	125	2	127
LEVEL 3	125	2	127
LEVEL 4	125	2	127
LEVEL 5	130	2	132
TOTAL	854	17	871


NOTES:

1. (2) (2) INDICATES PLAN MATCH LINES
2. FOR TYPICAL STRIPING DETAILS SEE SHEET 02.2
3. ALL DIMENSIONS FOR STRIPING ARE FROM FACE OF SPANDREL OR INSIDE FACE OF WALL UNLESS NOTED.
4. S12 INDICATES SIGN MARK SEE SHEET 02.1
5. (A) INDICATES ACCESSIBLE PARKING SPACE, SEE SHEET 02.2
6. SEE GENERAL NOTES SHEET 02.1 FOR OVERHEAD SIGN AND CLEARANCE INFORMATION

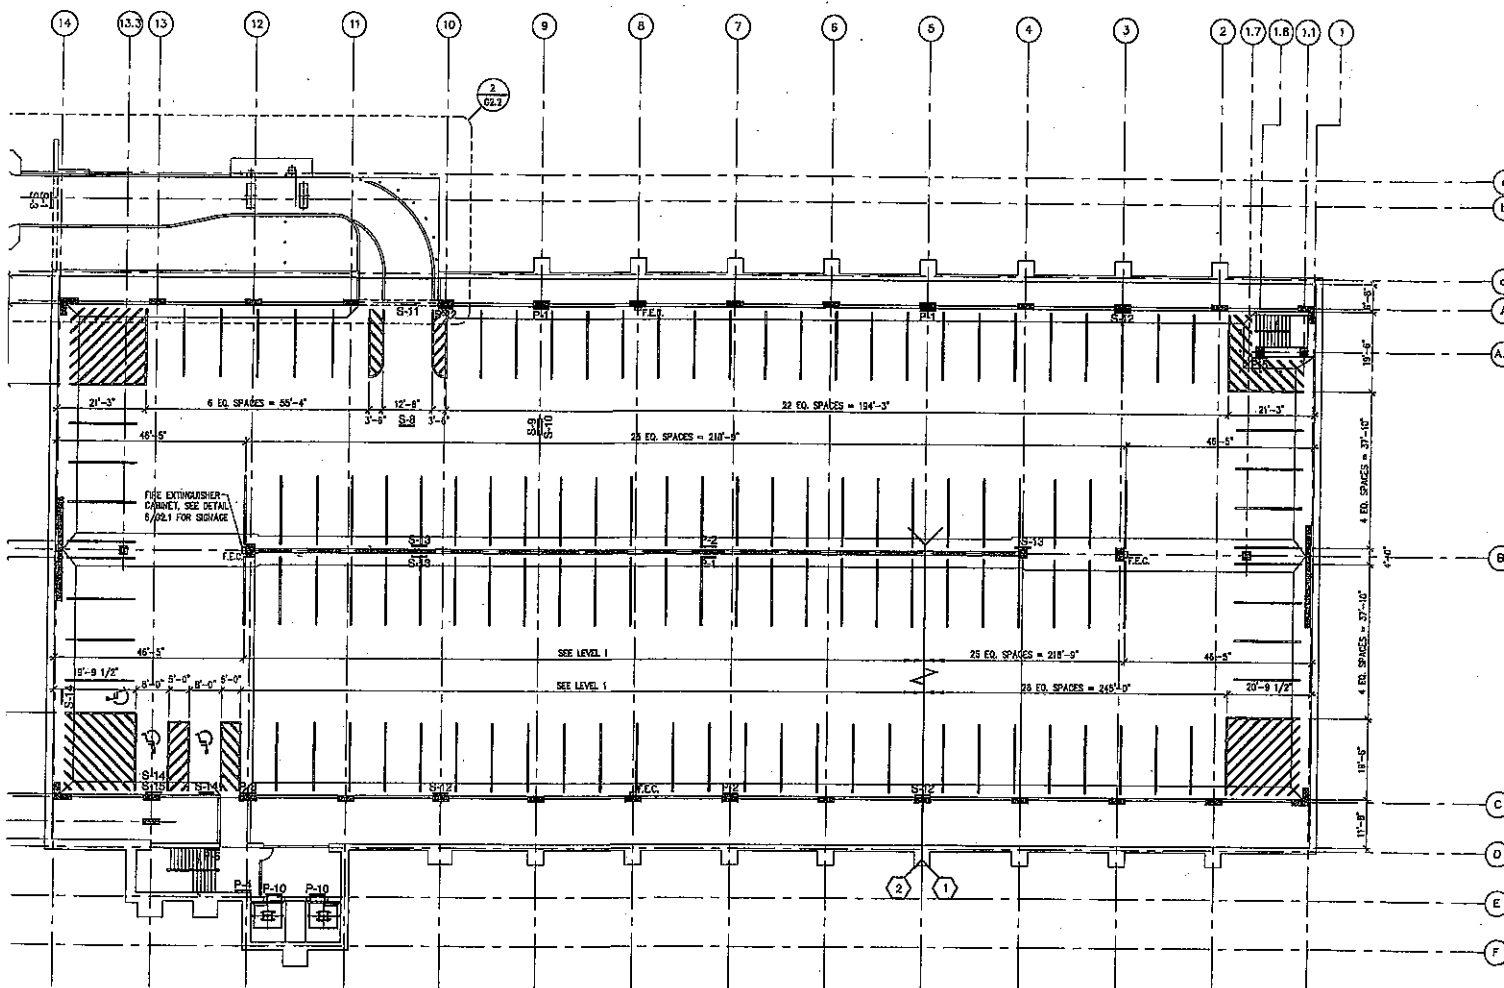


LEVEL A STRIPING PLAN

SCALE: 1/16" = 1'-0"

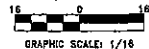

GRAPHIC SCALE 1/16"

1
G1.2

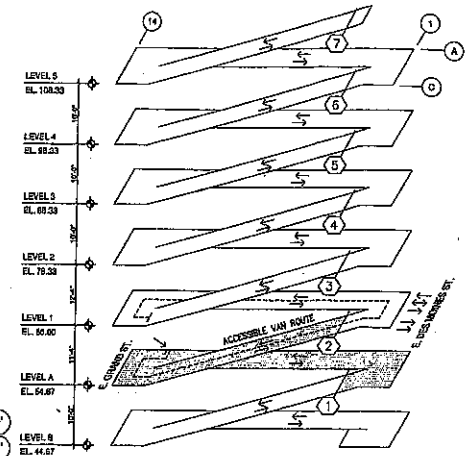


ISOMETRIC




NOTES:

1. INDICATES PLAN HATCH LINES
2. FOR TYPICAL STRIPING DETAILS SEE SHEET G2.2
3. ALL DIMENSIONS FOR STRIPING ARE FROM FACE OF SPANDREL, OR INSIDE FACE OF WALL UNLESS NOTED OTHERWISE.
4. SIZ INDICATES SIGN HATCH SEE SHEET G2.1
5. INDICATES ACCESSIBLE PARKING SPACE, SEE SHEET G2.2
6. SEE GENERAL NOTES SHEET G2.1 FOR OVERHEAD SIGN AND CLEARANCE INFORMATION

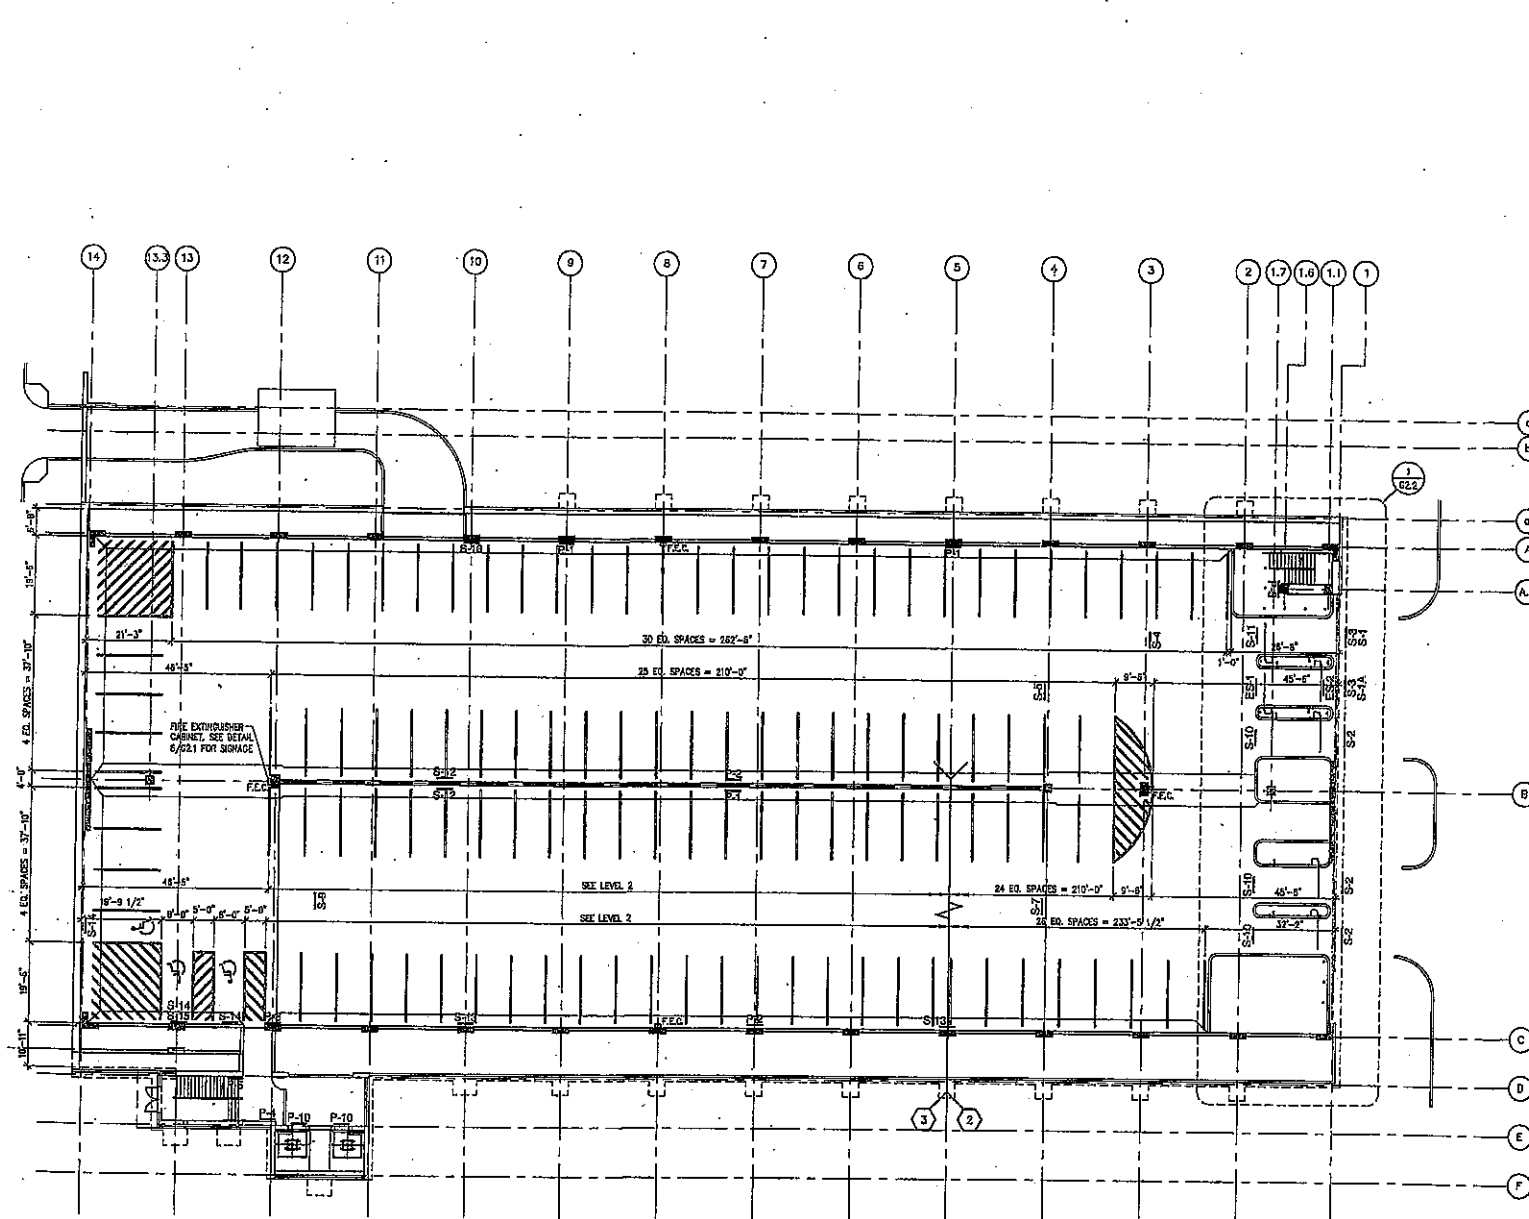


LEVEL 1 STRIPING PLAN

SCALE: 1/16" = 1'-0"

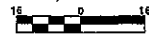

GRAPHIC SCALE: 1/16

1
S1.3

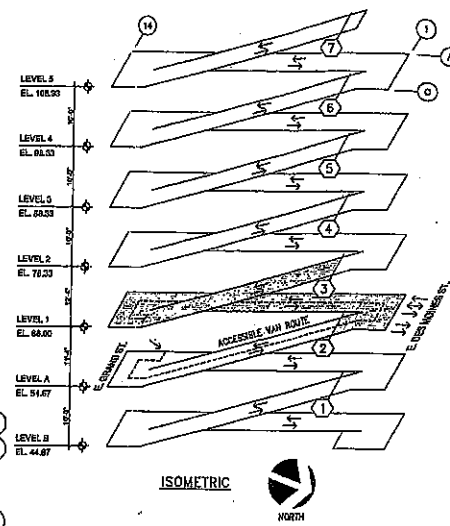


ISOMETRIC



NOTES

1. INDICATES PLAN MATCH LINES
2. FOR TYPICAL STRIPING DETAILS SEE SHEET 02.2
3. ALL DIMENSIONS FOR STRIPING ARE FROM FACE OF SPANDED OR INSIDE FACE OF WALL, UNLESS NOTED OTHERWISE.
4. SEE INDICATES SIGN MARK SEE SHEET 02.1
5. INDICATES ACCESSIBLE PARKING SPACE, SEE SHEET 02.2
6. SEE GENERAL NOTES SHEET 02.1 FOR OVERHEAD SIGN AND CLEARANCE INFORMATION

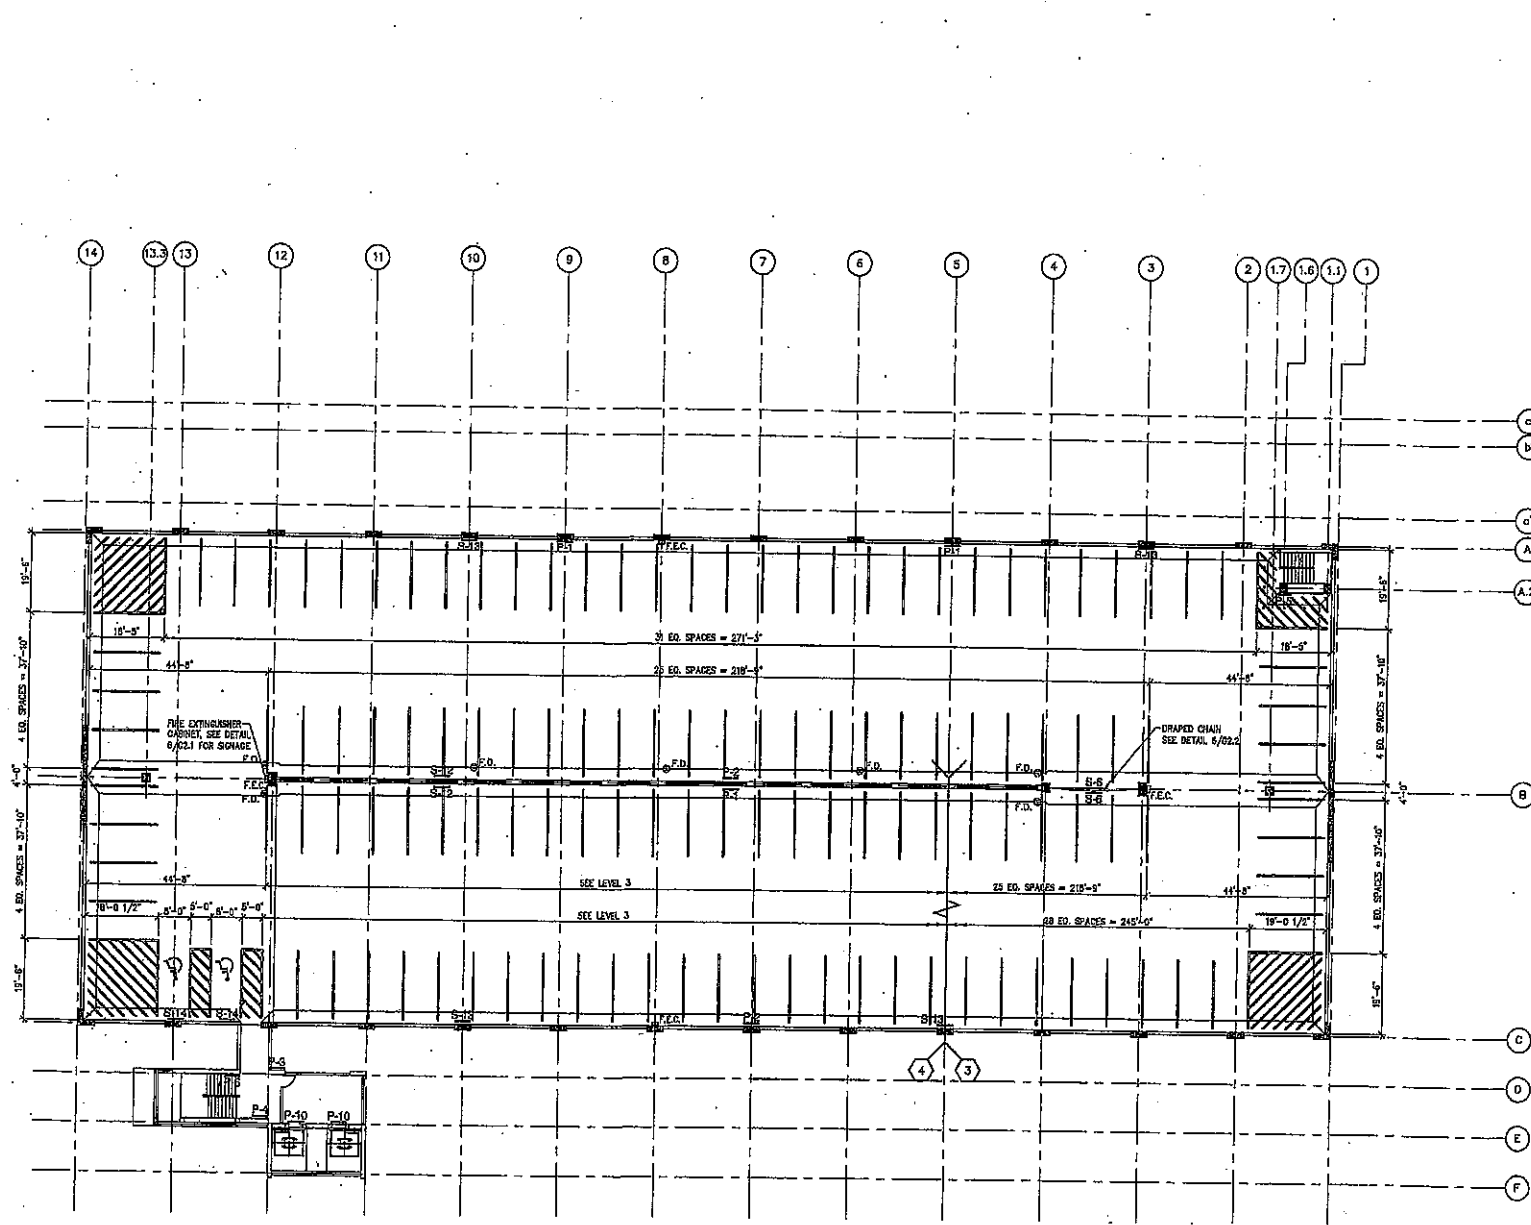


LEVEL 2 STRIPING PLAN

SCALE: 1/16" = 1'-0"



GRAPHIC SCALE: 1/16"

1
G1.4

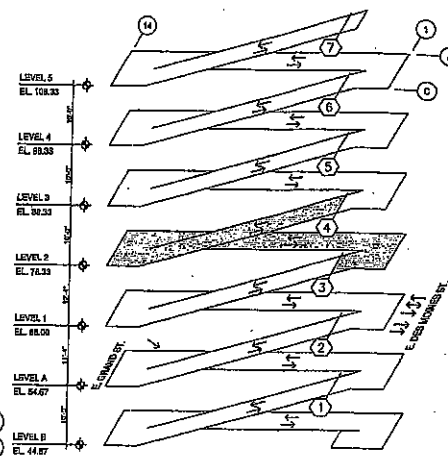


ISOMETRIC




NOTES:

1. (2) (3) INDICATES PLAN MATCH LINES
2. FOR TYPICAL STRIPING DETAILS SEE SHEET G2.2
3. ALL DIMENSIONS FOR STRIPING ARE FROM FACE OF SPANDREL OR INSIDE FACE OF WALL, U.L.D.
4. S12 INDICATES SIGN MARK SEE SHEET G2.1
5. (A) INDICATES ACCESSIBLE PARKING SPACE, SEE SHEET G2.2
6. SEE GENERAL NOTES SHEET G2.1 FOR OVERHEAD SIGN AND CLEARANCE INFORMATION

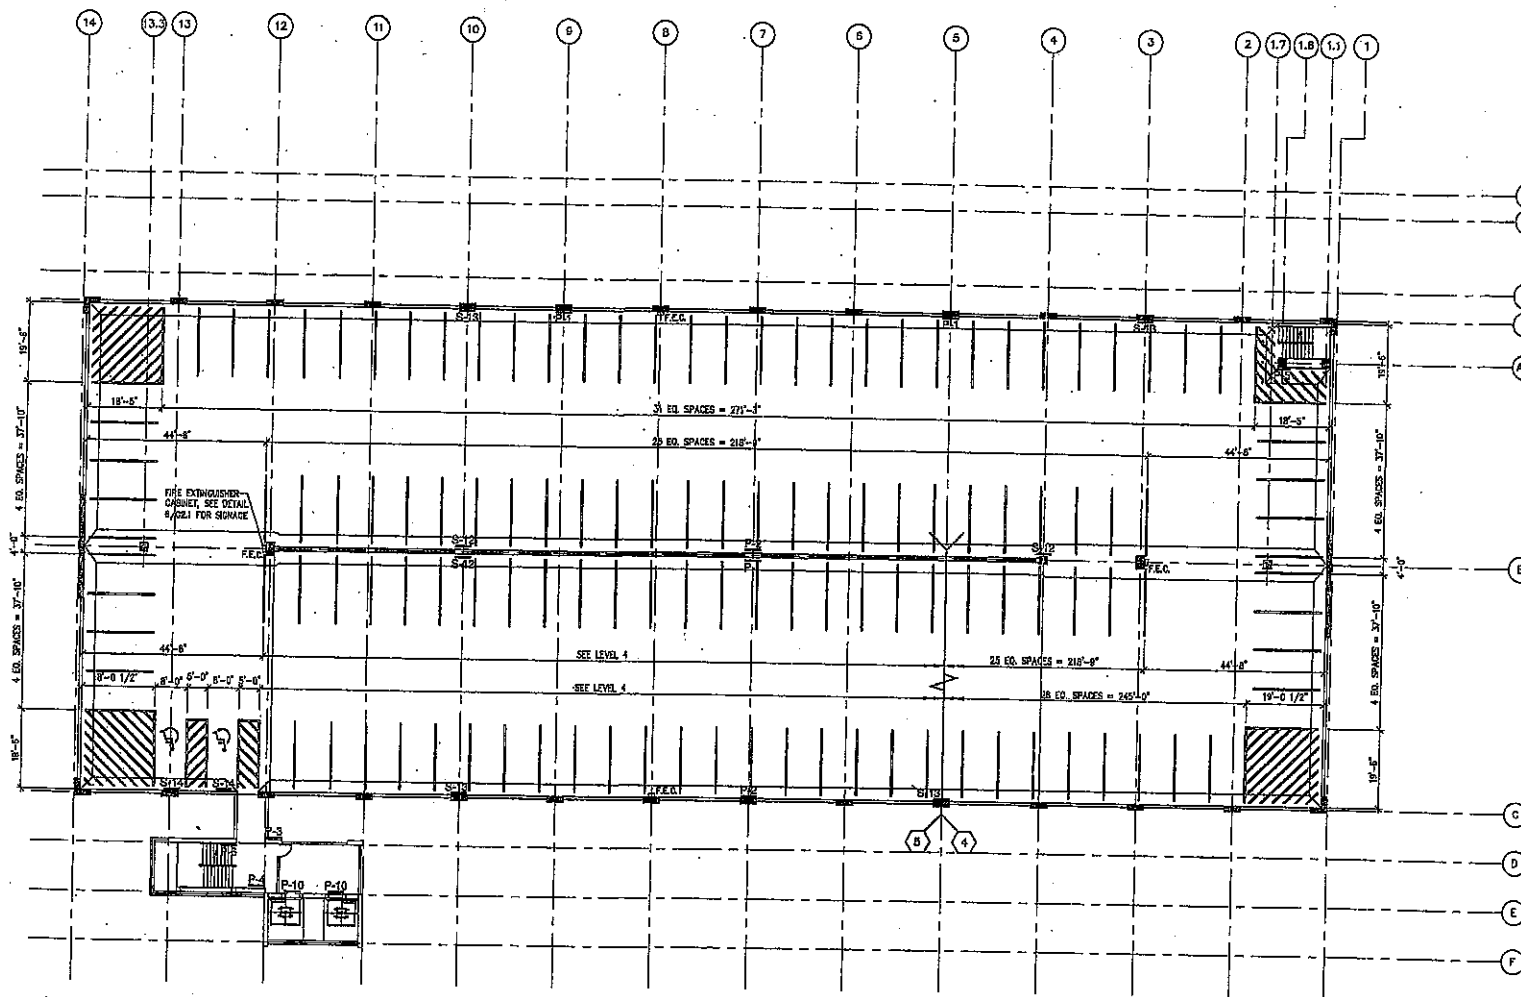


LEVEL 3 STRIPING PLAN
 SCALE: 1/16" = 1'-0"
 GRAPHIC SCALE: 1/16"

1
 31.5

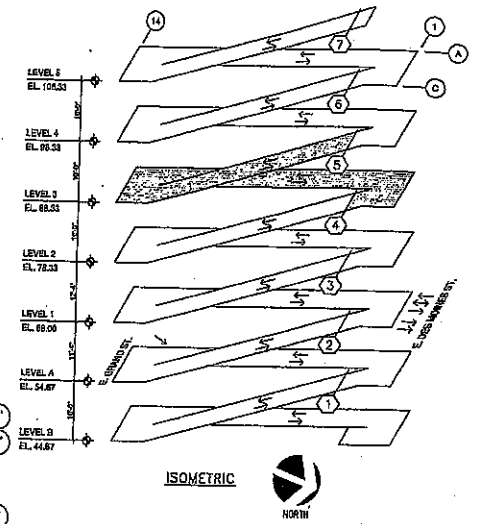

- NOTES:
1. INDICATES PLAN MATCH LINES
 2. FOR TYPICAL STRIPING DETAILS SEE SHEET 02.2
 3. ALL DIMENSIONS FOR STRIPING ARE FROM FACE OF SPANDREL OR INSIDE FACE OF RAIL LANE.
 4. S1/2 INDICATES SIGN MARK SEE SHEET 02.1
 5. P-10 INDICATES ACCESSIBLE PARKING SPACE, SEE SHEET 02.2
 6. SEE GENERAL NOTES SHEET 02.1 FOR OVERHEAD SIGN AND CLEARANCE INFORMATION

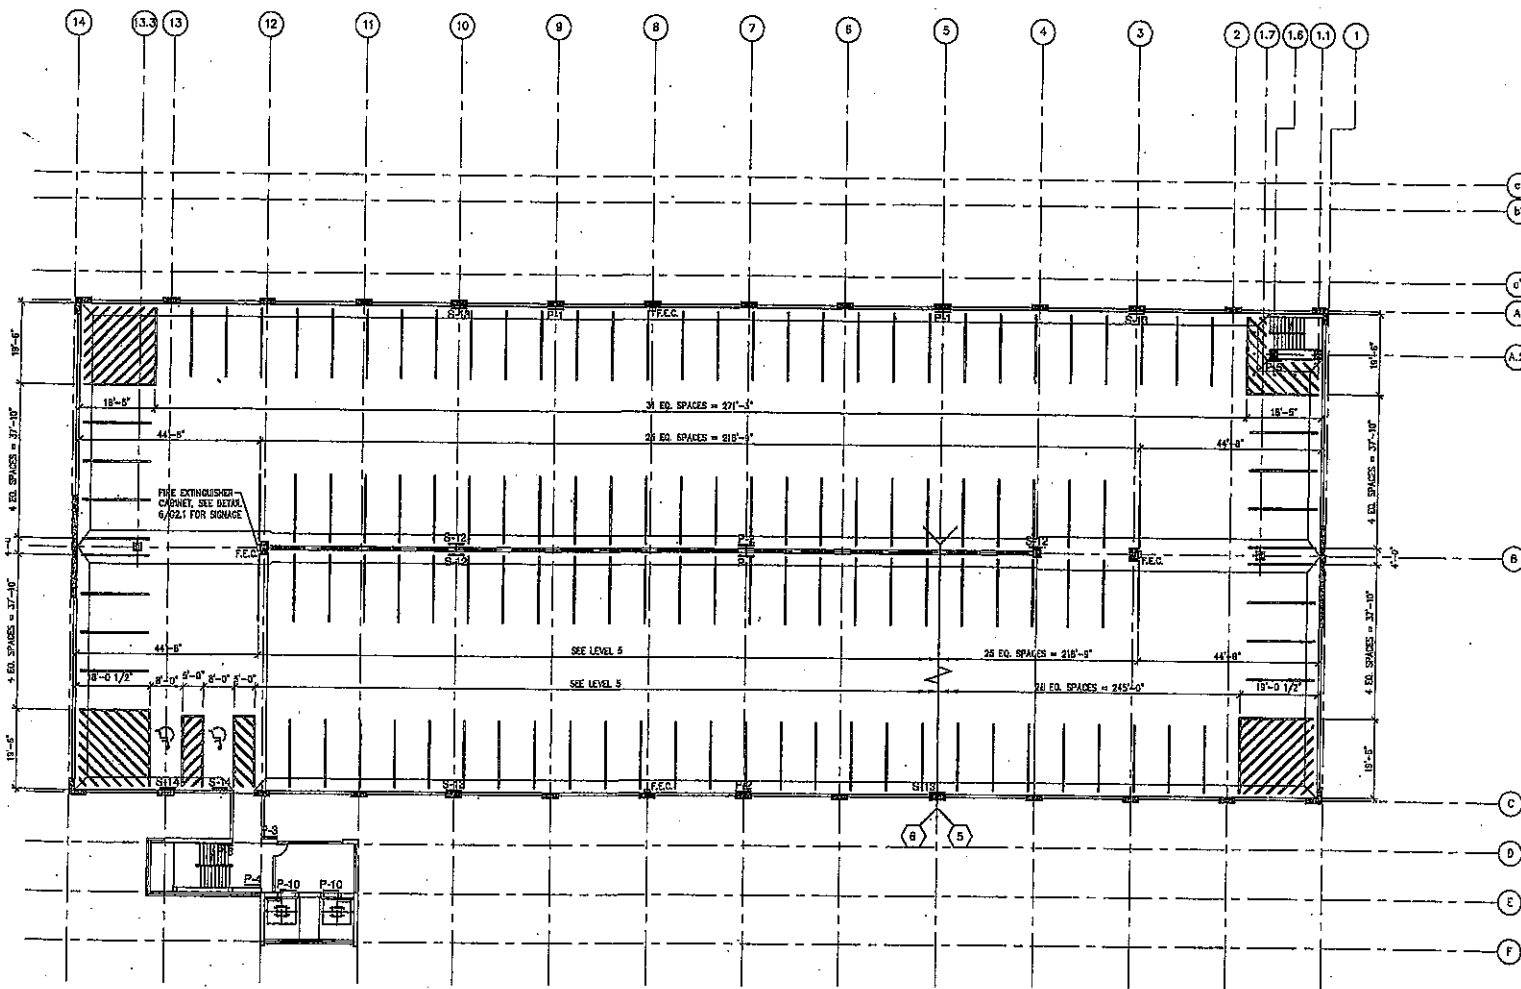


LEVEL 4 STRIPING PLAN

SCALE: 1/16" = 1'-0"



GRAPHIC SCALE: 1/16"

1
G1.5

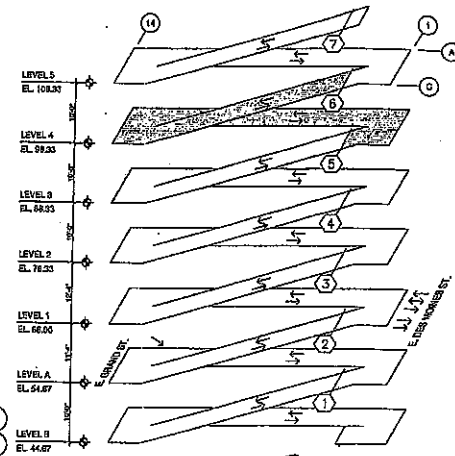


ISOMETRIC



NOTES:

1. (2) (2) INDICATES PLAN MATCH LINES
2. FOR TYPICAL STRIPING DETAILS SEE SHEET G2.2
3. ALL DIMENSIONS FOR STRIPING ARE FROM FACE OF SPANDREL OR INSIDE FACE OF WALL UNLESS NOTED OTHERWISE
4. SIZ INDICATES SIGN MARK SEE SHEET G2.1
5. (P) INDICATES ACCESSIBLE PARKING SPACE SEE SHEET G2.2
6. SEE GENERAL NOTES SHEET G2.1 FOR OVERHEAD SIGN AND CLEARANCE INFORMATION

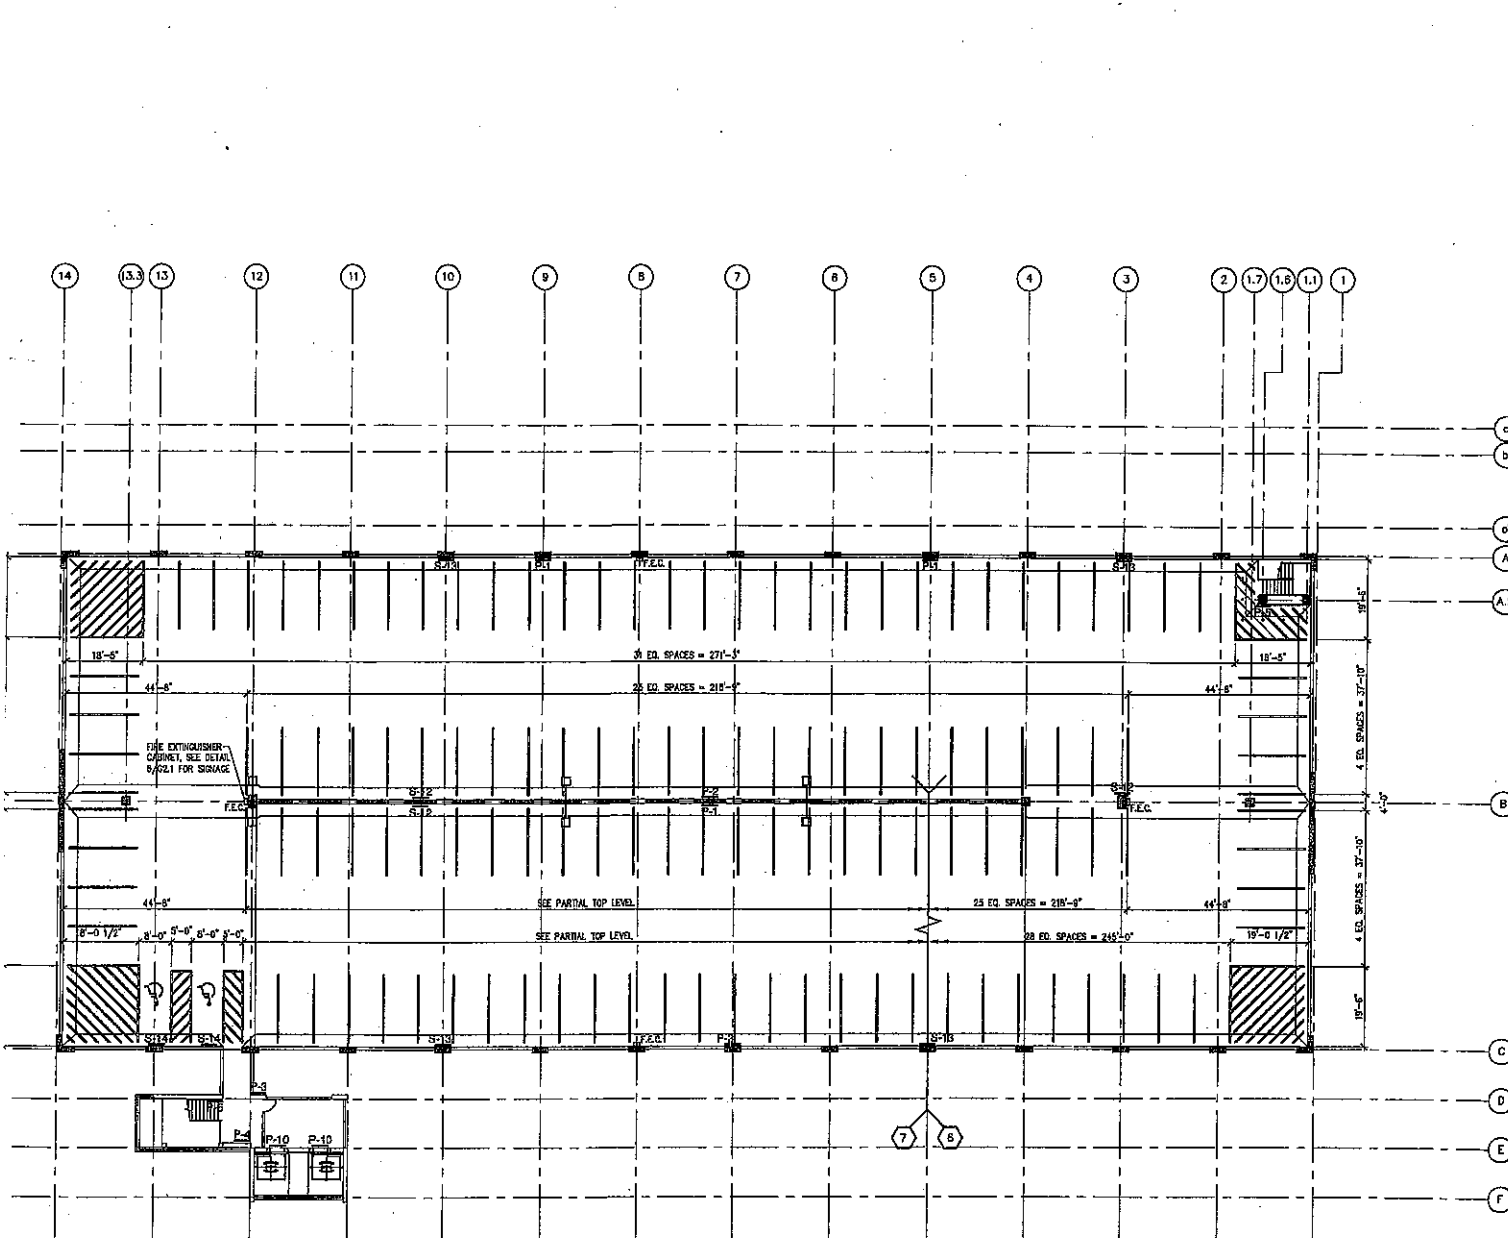


LEVEL 5 STRIPING PLAN

SCALE: 1/16" = 1'-0"



GRAPHIC SCALE: 1/16"

1
G1.7

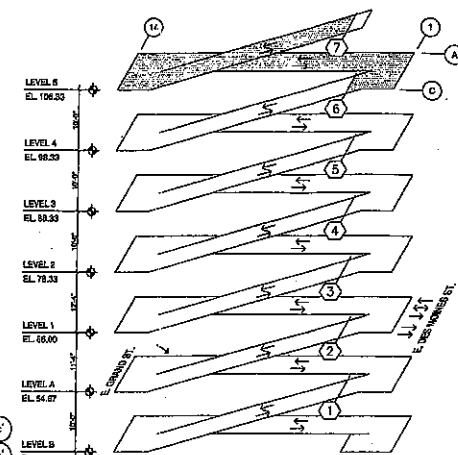

ISOMETRIC



NOTES:

- INDICATES PLAN MATCH LINES
- FOR TYPICAL STRIPING DETAILS SEE SHEET G2.2
- ALL DIMENSIONS FOR STRIPING ARE FROM FACE OF SPANDREL OR INSIDE FACE OF WALL UNLESS NOTED OTHERWISE
- S12 INDICATES SIGN MARK SEE SHEET G2.1
- INDICATES ACCESSIBLE PARKING SPACE, SEE SHEET G2.2
- SEE GENERAL NOTES SHEET G2.1 FOR OVERHEAD SIGN AND CLEARANCE INFORMATION