



09/14/2025

To: All Potential Respondents
From: Construction Procurement
Subject: RFQ905101-01 ILEA Office Cement Siding Replacement – Addendum #01

Addendum #01

Clarifications:

1. The due date for quotes is **Friday**, September 19th, 2025 at 2:00 PM CST. The original RFQ mistakenly states Thursday, September 19th.


Revisions:

1. See the attached REVISED Exhibit E – Existing Elevations. This has been revised to reflect only three sections of the west elevation will already have the panels only removed in lieu of the entire elevation.


REVISIONS:

ADD #	Description	Date	No.
ADD 1		4/17/2019	1
ADD 2		4/25/2019	2


DATE	NAME

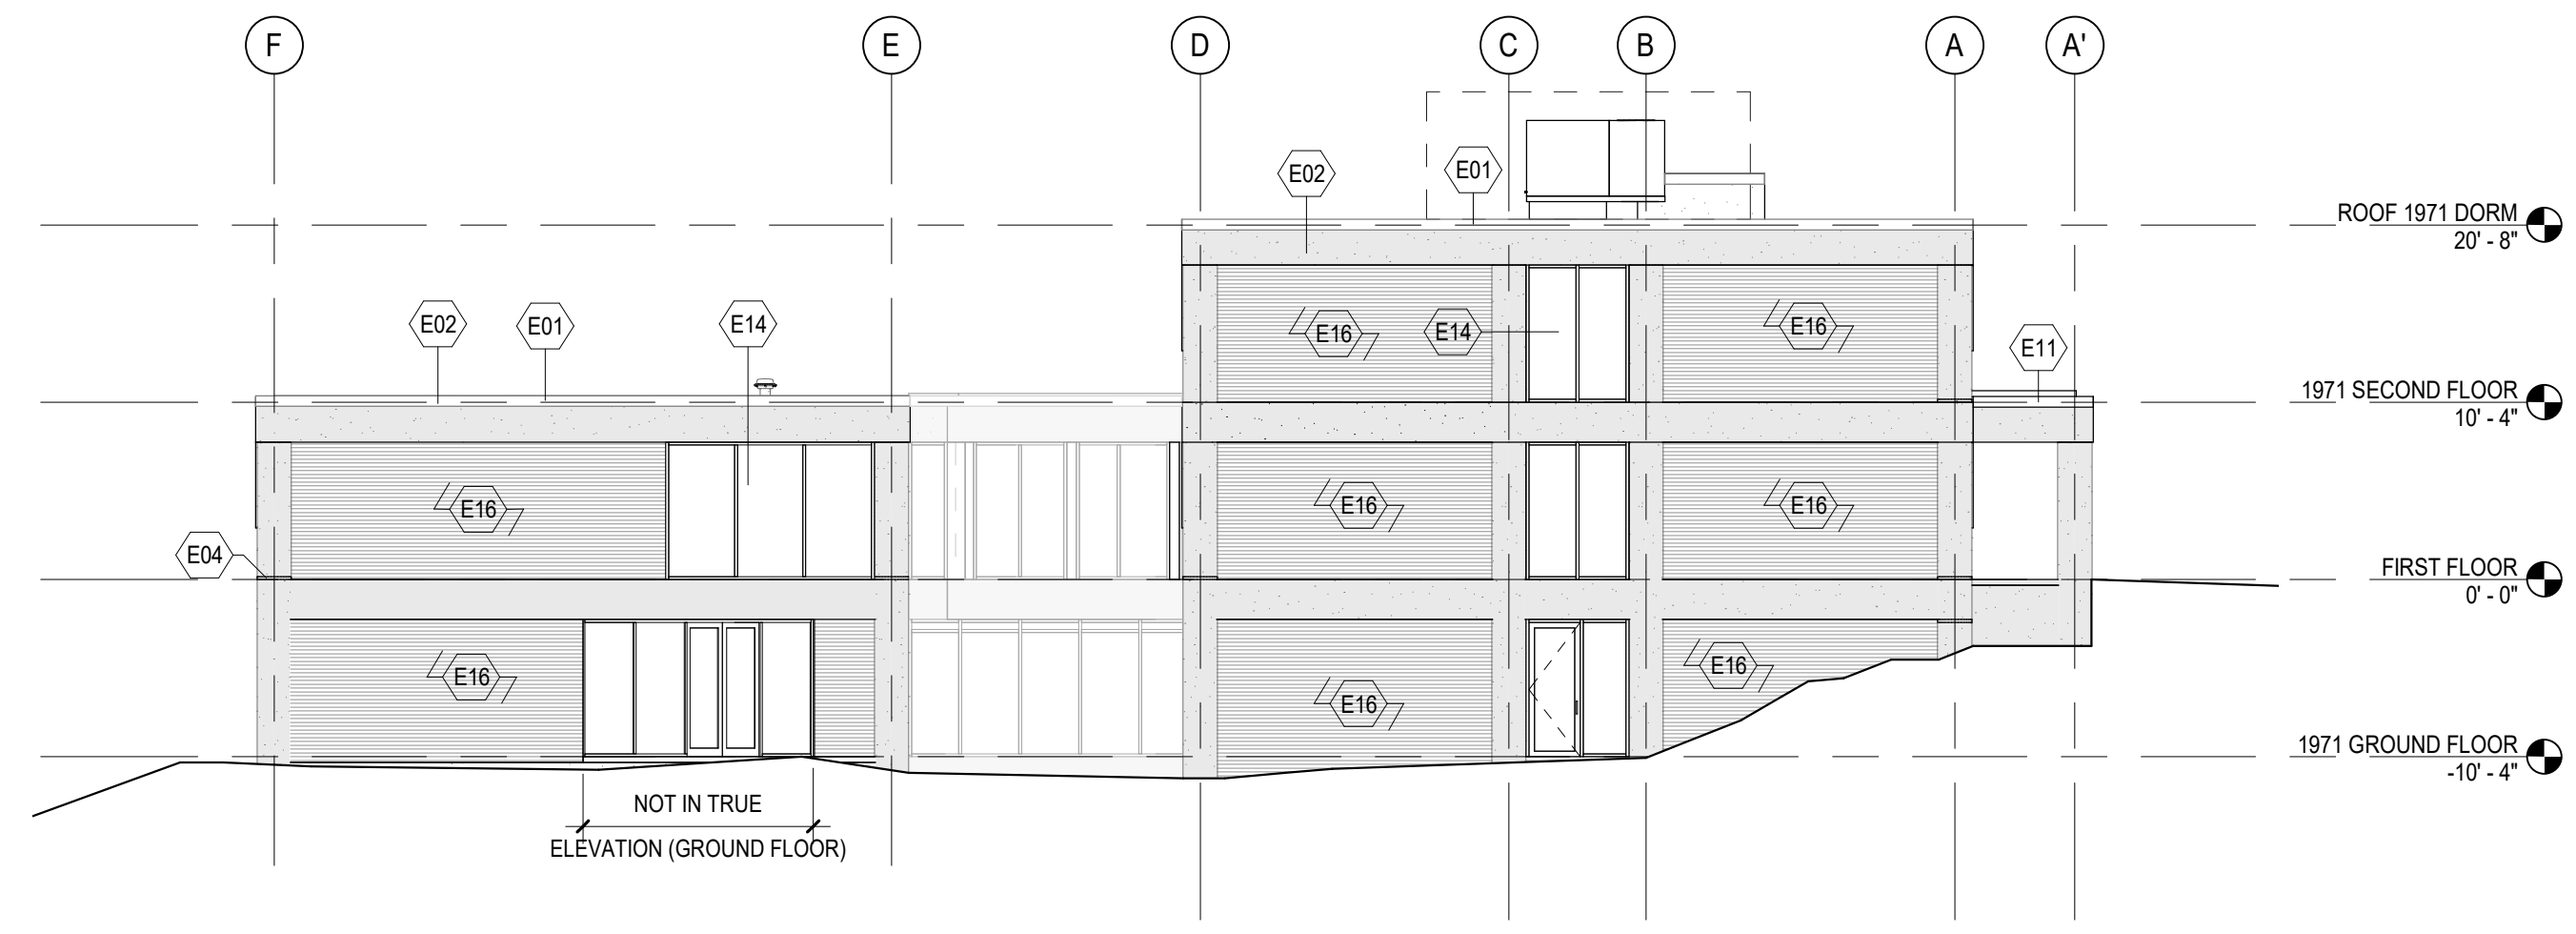

5 SOUTH ELEVATION
3/32" = 1'-0"

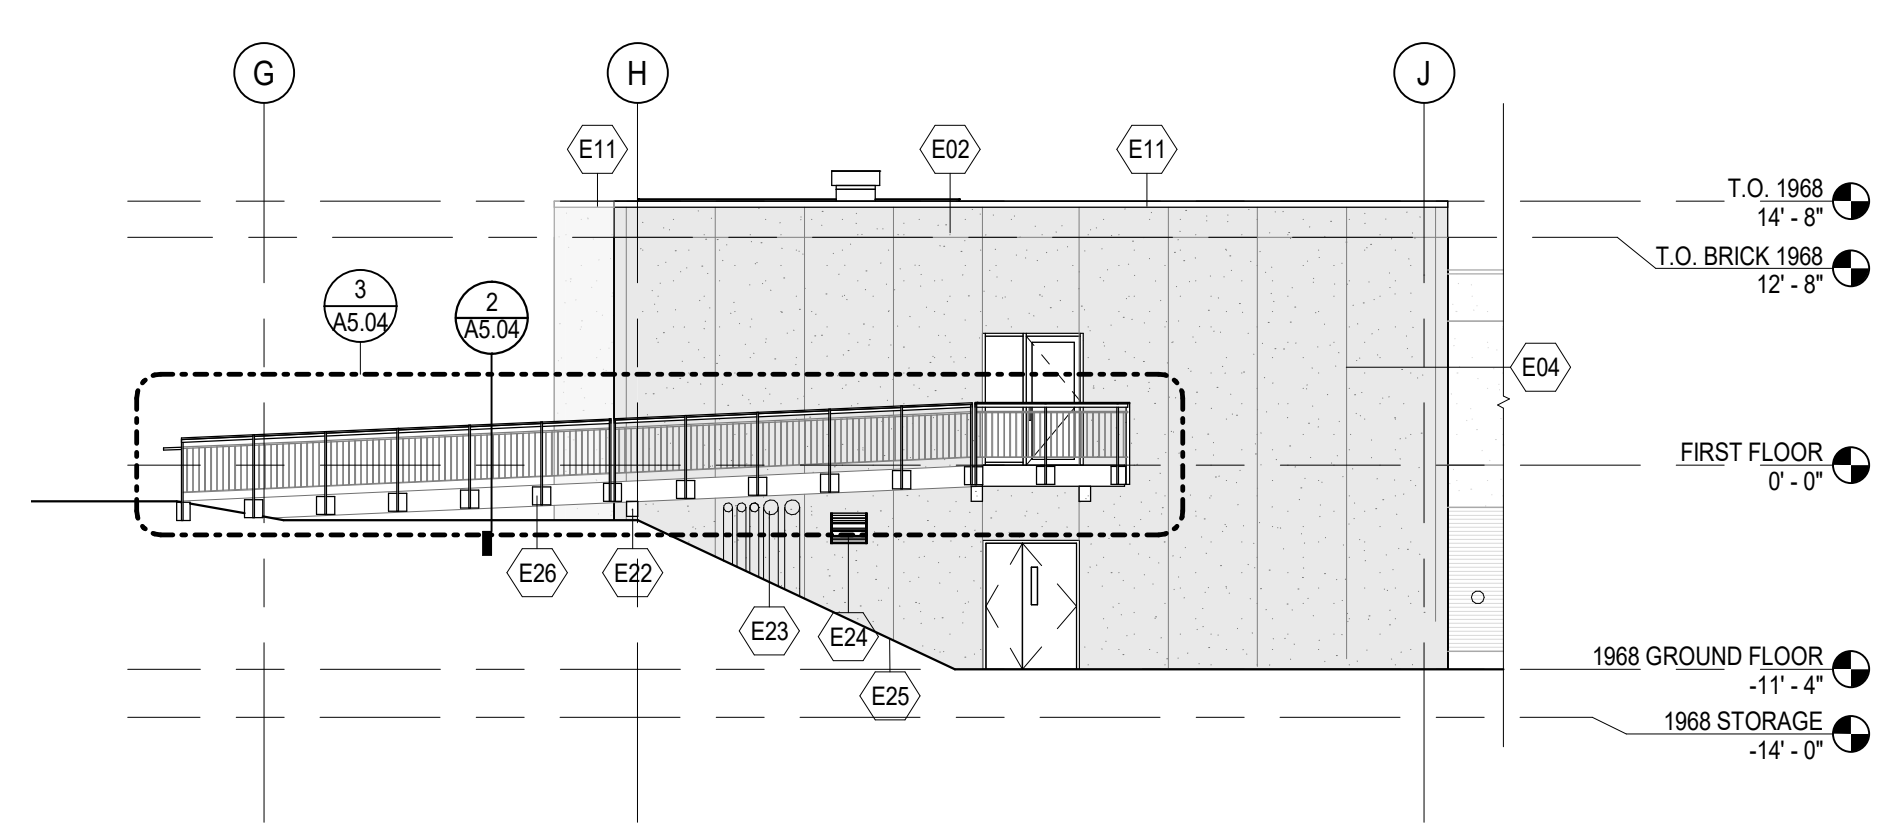


4 PARTIAL NORTH ELEVATION - 1
3/32" = 1'-0"

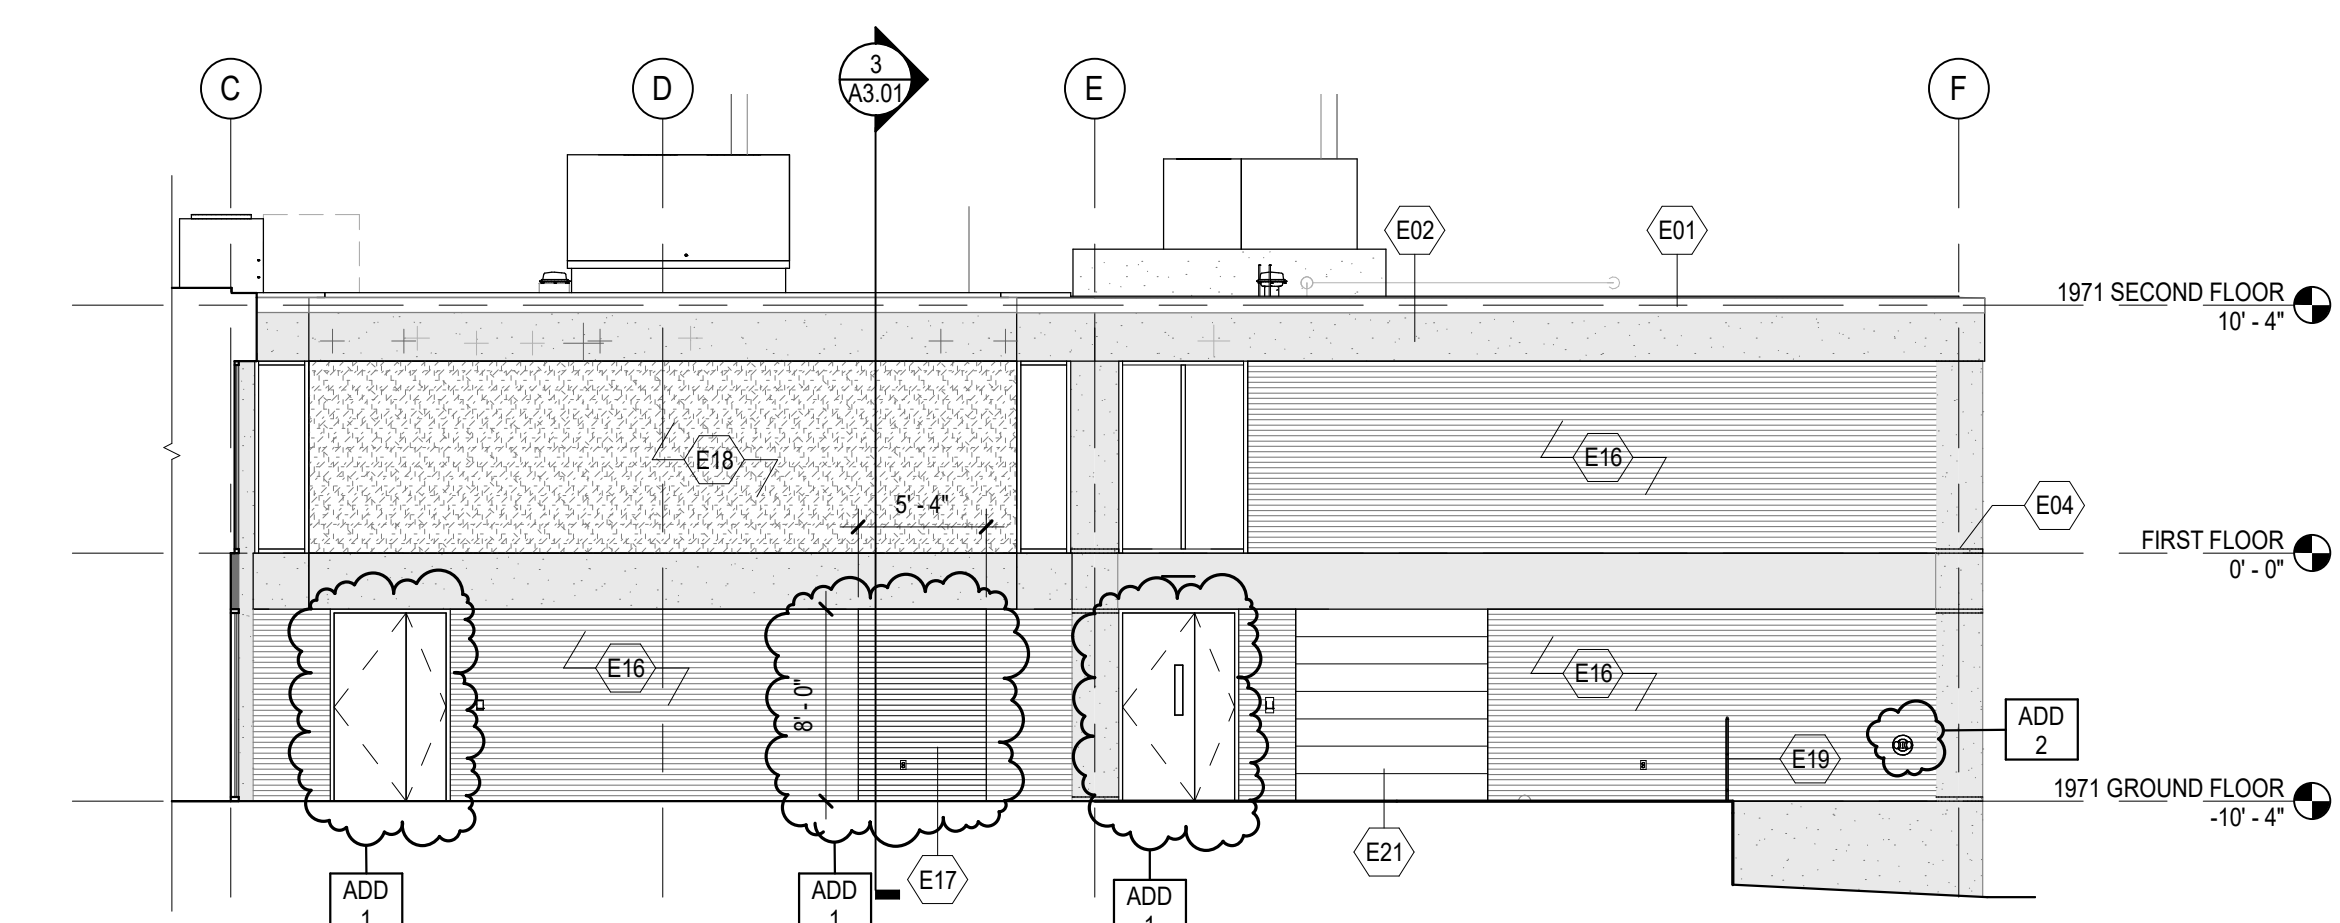


3 PARTIAL NORTH ELEVATION - 2
1/8" = 1'-0"

 Panels Highlighted in red are included in this scope

Panels only in these three sections have been removed.

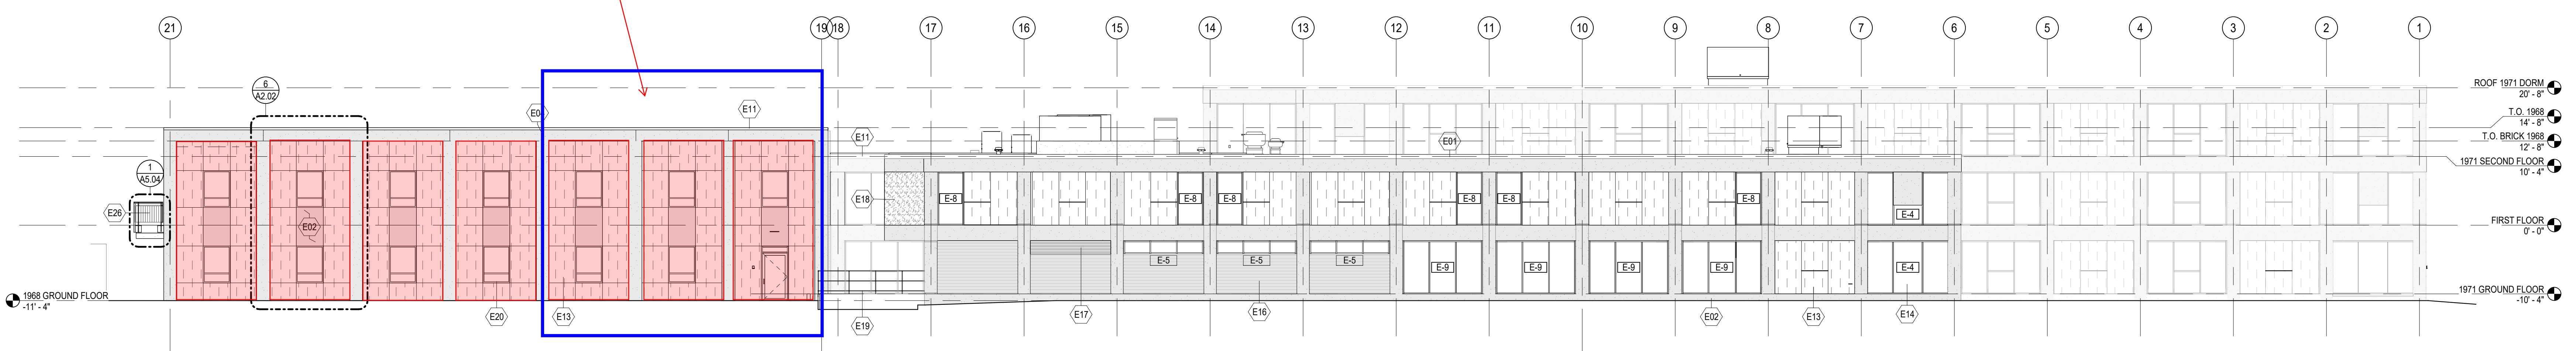

2 WEST ELEVATION
3/32" = 1'-0"

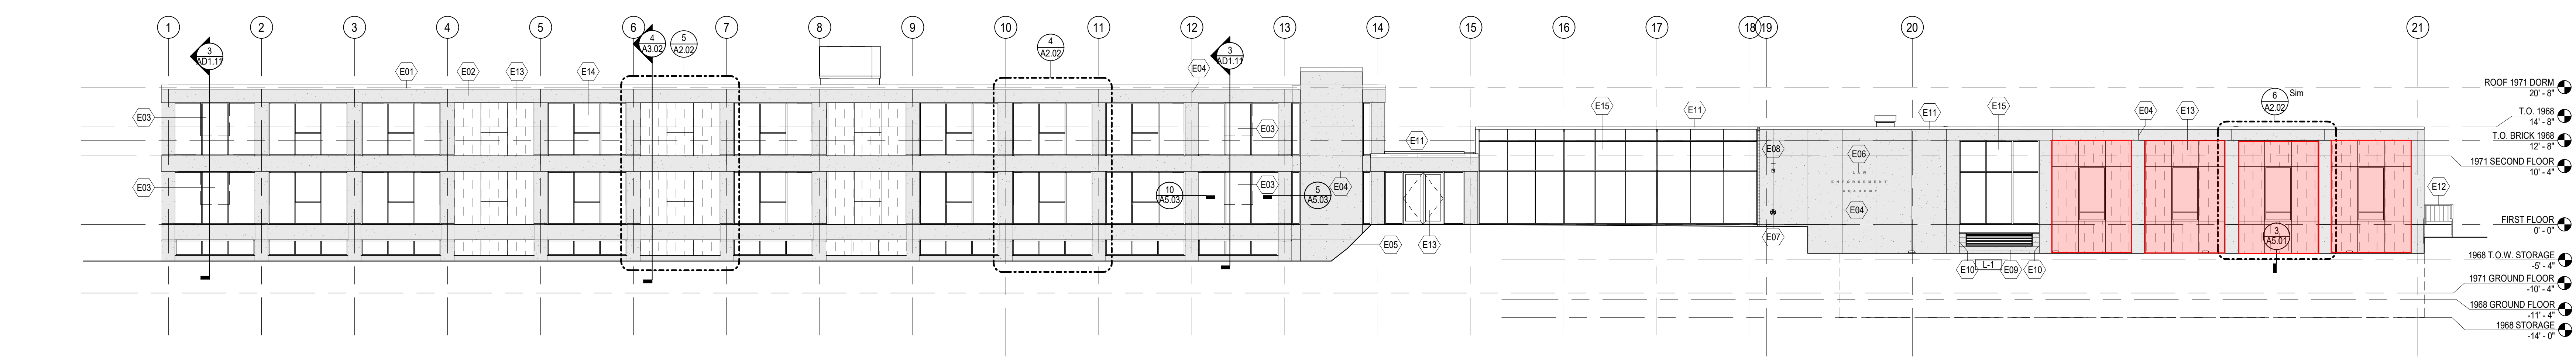

1 EAST ELEVATION
3/32" = 1'-0"

SHEET RESPONSIBILITY INITIALS: 5/21/2019 2:58:16 PM W:\Des Moines Projects\2018\18114_ILEA_Office_Dorm_Remo\Draw\Modelling\18114_ILEA_R19_Construction.rvt