


PASSAGE.

B112

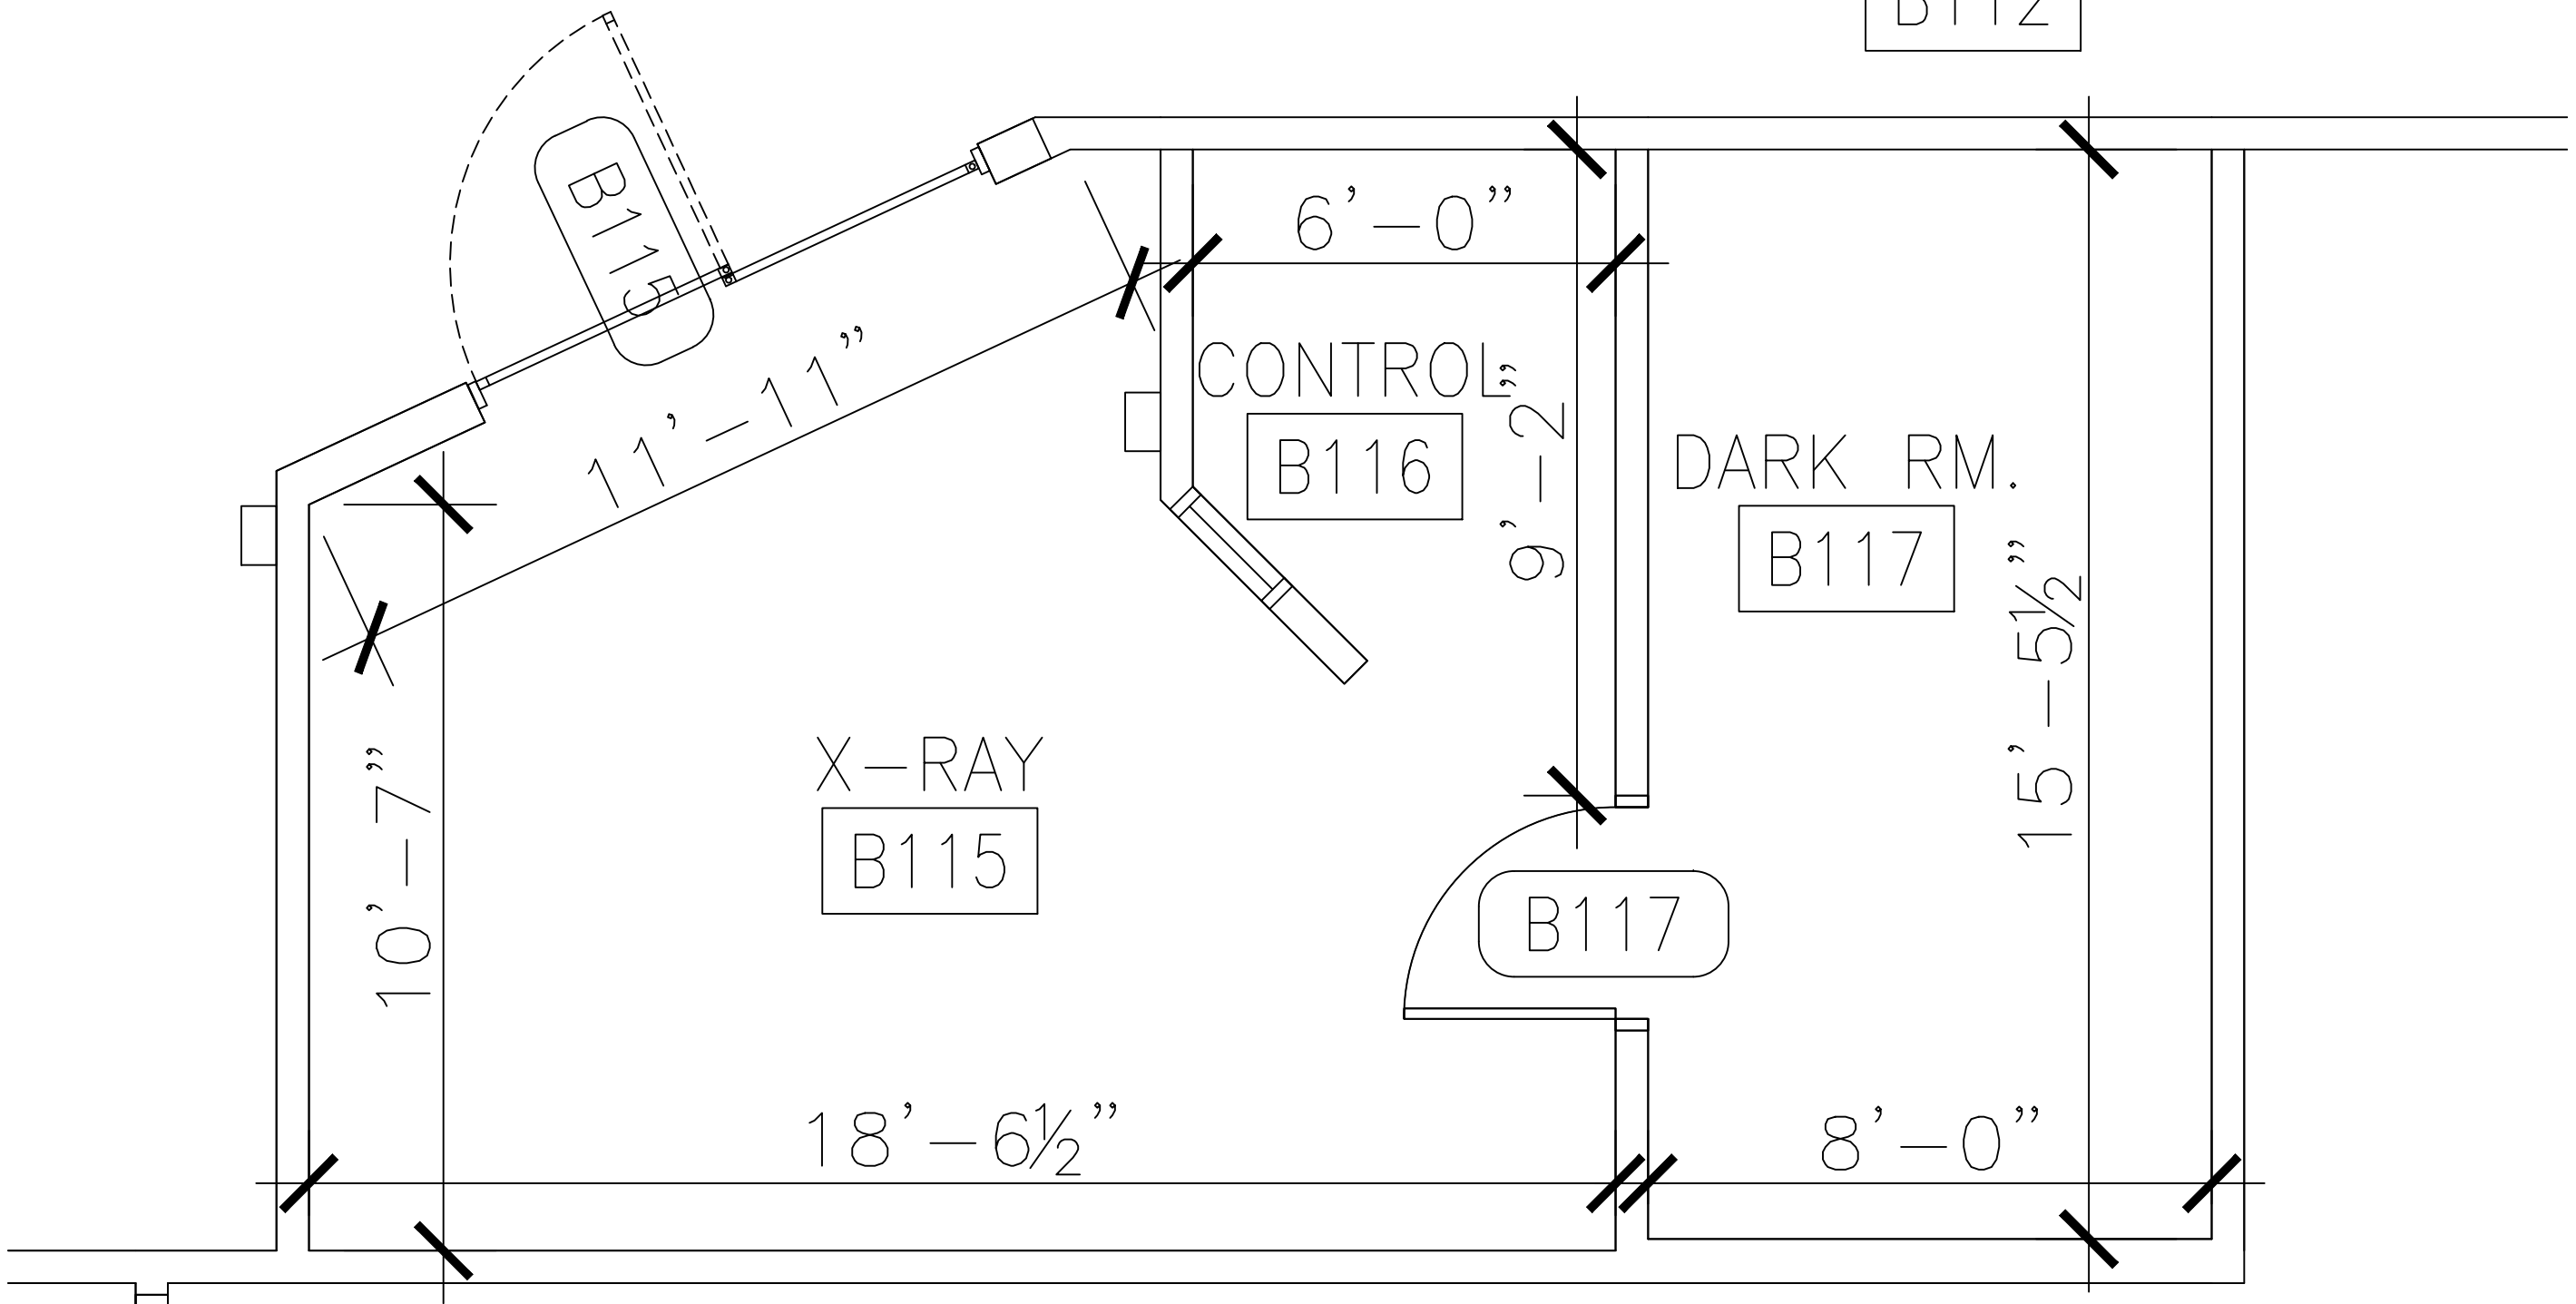

PASSAGE.

B123

B131

ANKENY LABS FACILITY  
 BUILDING B  
 DOOR NUMBER PLAN

