


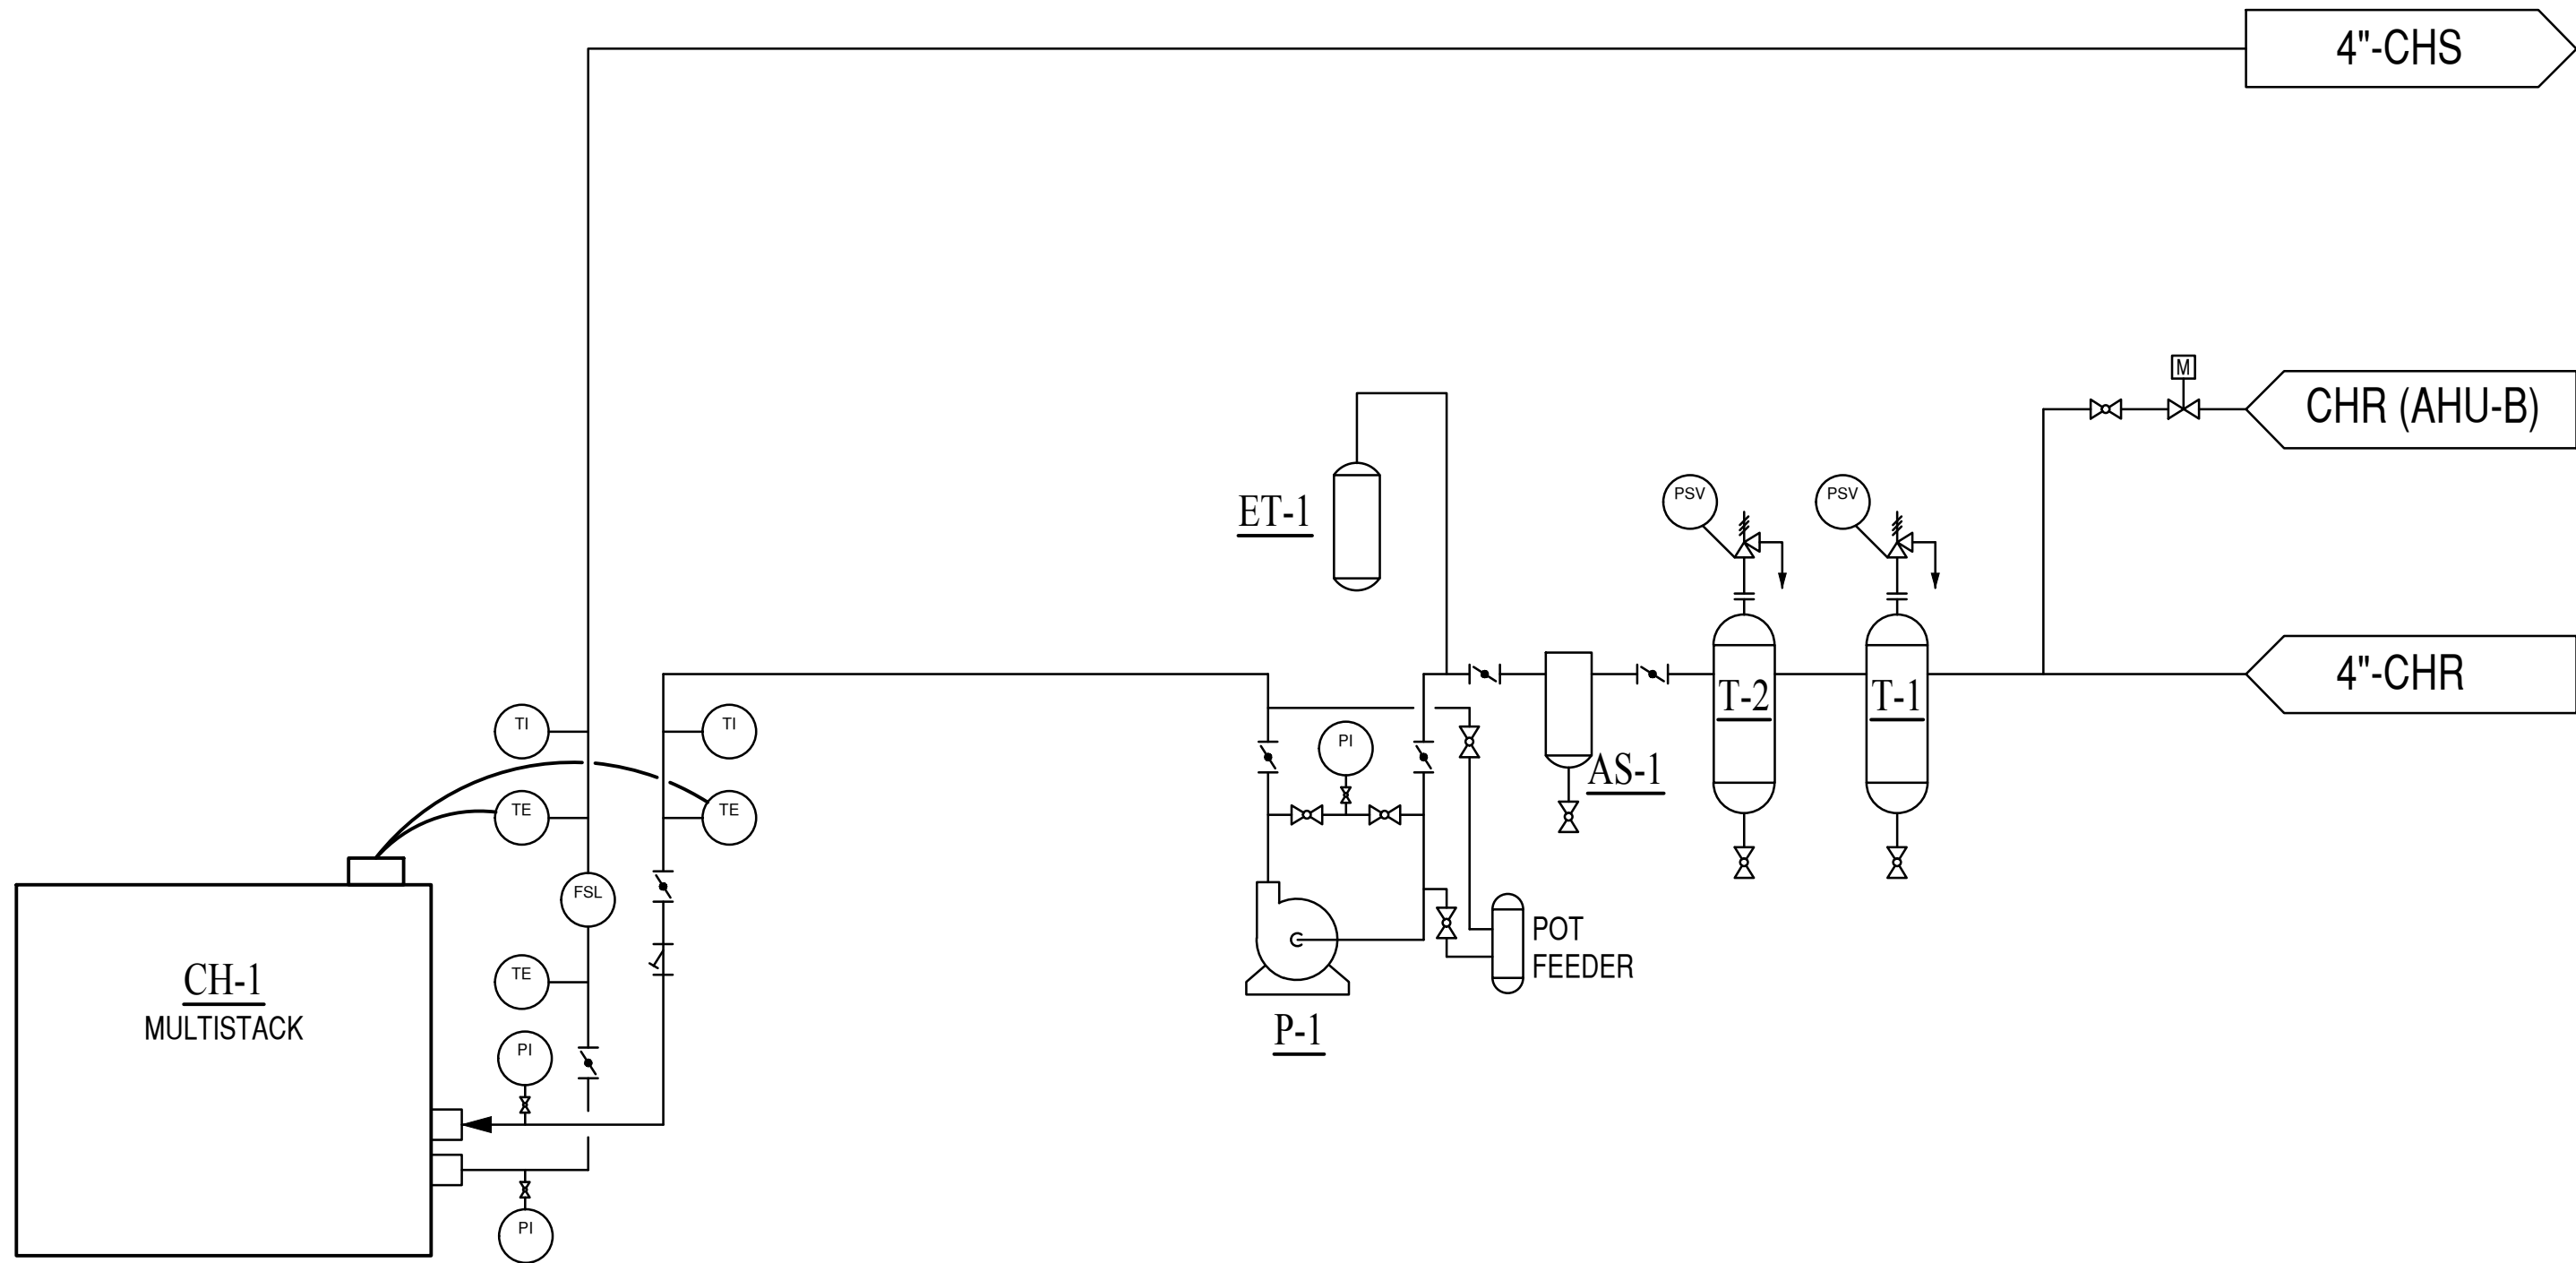

Description: **MECHANICAL
PIPING SCHEMATIC
EXISTING**



332 S Linn Street, Suite 31
Iowa City, Iowa 52240
Tel: (319) 248-5333 Fax: (866) 604-2390
Email: kfi@kfi-eng.com

**CENTENNIAL BUILDING
HVAC REPAIR STUDY**

IOWA CITY, IOWA

Checked By: XXX
Drawn By: CJV
Dwg. Scale: NO SCALE

Project No.: 19-167
Date: 06-25-19
Sheet Size: 11x17

Rev: A

X700