


HDR ENGINEERING, INC.
1917 S. 67TH STREET
OMAHA, NE 68106
(402) 399-1000

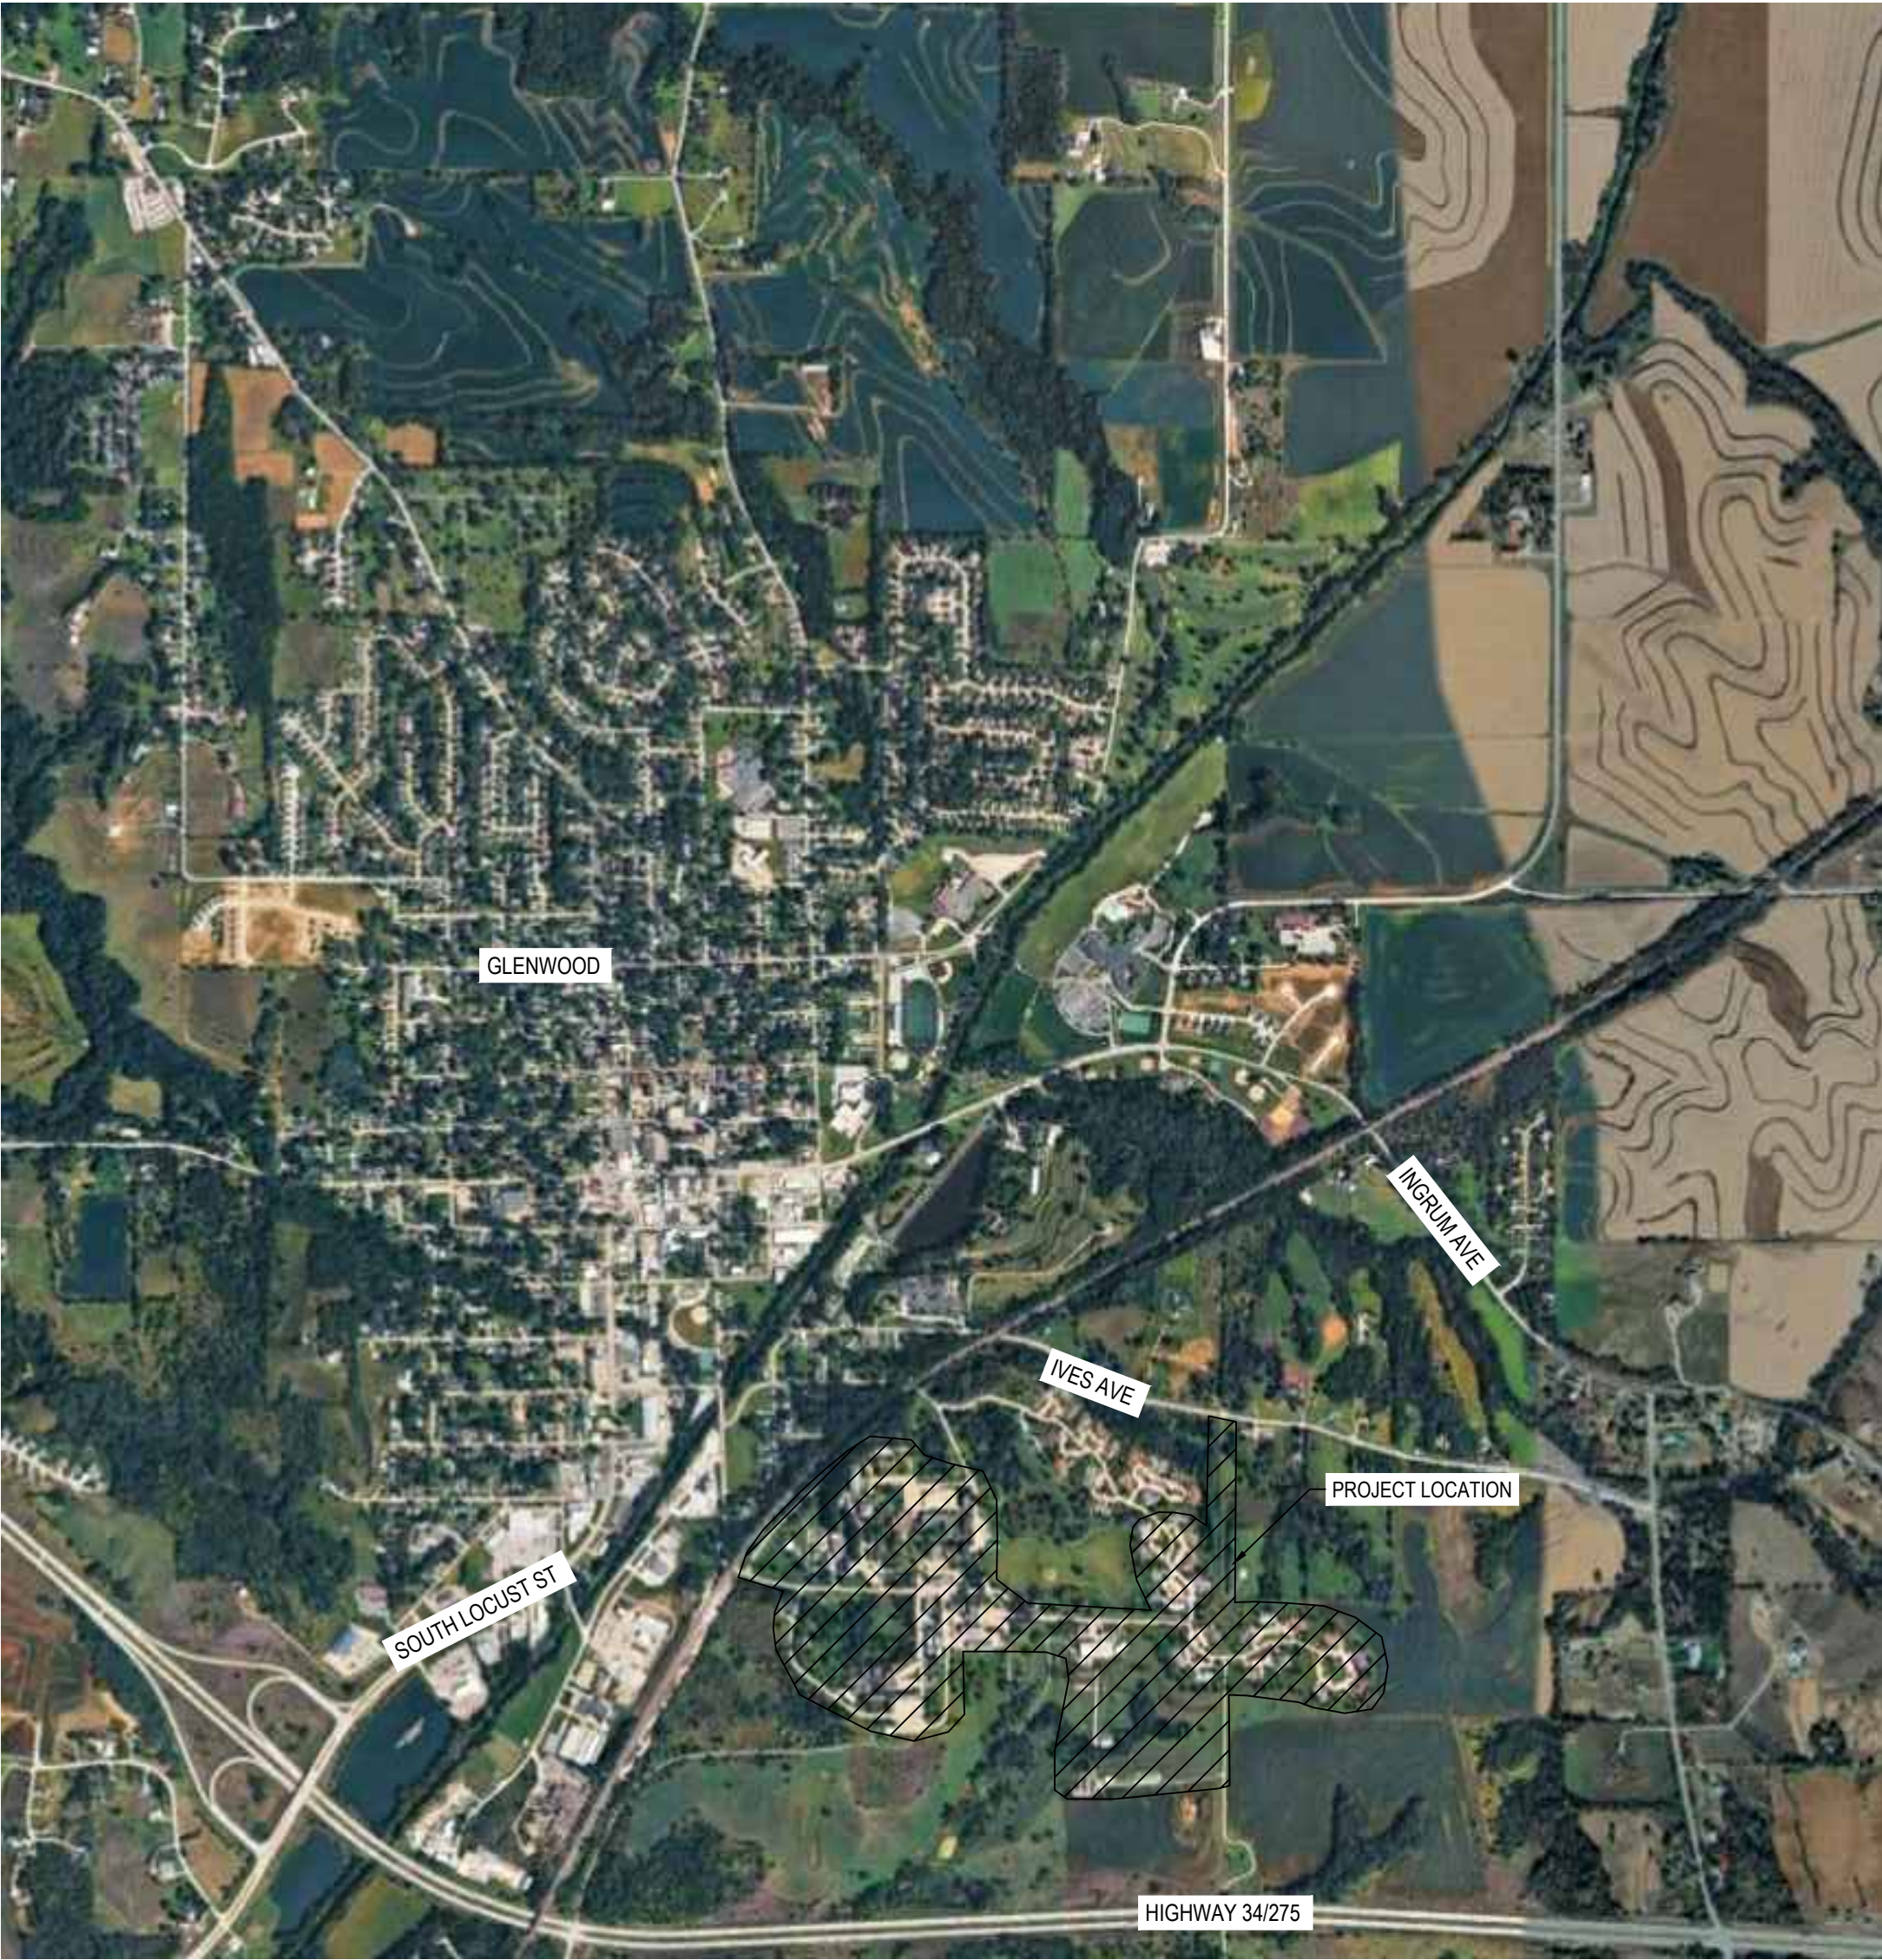

VICINITY MAP
NO SCALE

Contract Drawings For

GLENWOOD RESOURCE CENTER DEMOLITION - PHASE 3

EXISTING PAVEMENT DEMOLITION,
EXISTING UTILITIES DEMOLITION,
TREE REMOVALS AND CRUSHING

Project No. 10435937

GLENWOOD, IOWA
09-23-2026

DRAWING INDEX	
G-000	COVER SHEET
G-001	GENERAL NOTES AND LEGEND
X-100	UTILITY DEMOLITION PLAN - OVERALL VIEW
X-101	UTILITY DEMOLITION PLAN - AREA 1
X-102	UTILITY DEMOLITION PLAN - AREA 2
X-103	UTILITY DEMOLITION PLAN - AREA 3
X-104	UTILITY DEMOLITION PLAN - AREA 4
X-105	UTILITY DEMOLITION PLAN - AREA 5
X-106	UTILITY DEMOLITION PLAN - AREA 6
X-107	UTILITY DEMOLITION PLAN - AREA 7
X-108	UTILITY DEMOLITION PLAN - AREA 8
X-109	PAVEMENT DEMOLITION PLAN - OVERALL VIEW
X-110	PAVEMENT DEMOLITION PLAN - AREA 1
X-111	PAVEMENT DEMOLITION PLAN - AREA 2
X-112	PAVEMENT DEMOLITION PLAN - AREA 3
X-113	PAVEMENT DEMOLITION PLAN - AREA 4
X-114	PAVEMENT DEMOLITION PLAN - AREA 5
X-115	PAVEMENT DEMOLITION PLAN - AREA 6
X-116	PAVEMENT DEMOLITION PLAN - AREA 7
X-117	PAVEMENT DEMOLITION PLAN - AREA 8



CERTIFICATION


I HEREBY CERTIFY THAT THIS ENGINEERING DOCUMENT WAS PREPARED BY ME OR UNDER MY DIRECT SUPERVISION AND THAT I AM A DULY LICENSED PROFESSIONAL ENGINEER UNDER THE LAWS OF THE STATE OF IOWA

Christopher Cain 9/23/2026

CHRISTOPHER A. CAIN
MY LICENSE RENEWAL DATE IS DECEMBER 31, 2026.

PAGES OR SHEETS COVERED BY THIS SEAL:
ALL SHEETS

C:\pwworking\CENTRAL\204384\1\10435937-01\101.dwg
9/23/2026 4:10:29 PM

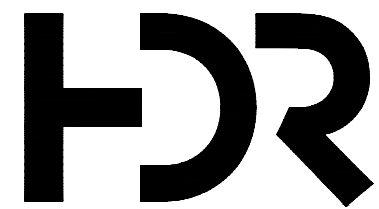

HDR ENGINEERING
1917 S. 67TH STREET
OMAHA, NE 68106
(402) 399-1000

ISSUE	DATE	DESCRIPTION
	09/23/2026	PHASE III DEMOLITION


PROJECT MANAGER	P. KUETER
CIVIL ENGINEER	C. CAIN

PROJECT NUMBER	10435937
----------------	----------


GLENWOOD RESOURCE CENTER DEMOLITION - PHASE 3

UTILITY DEMOLITION PLAN - OVERALL VIEW

FILE NAME 10435937-01CX101.dwg
SCALE 1" = 200'

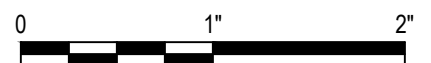

SHEET
X-100


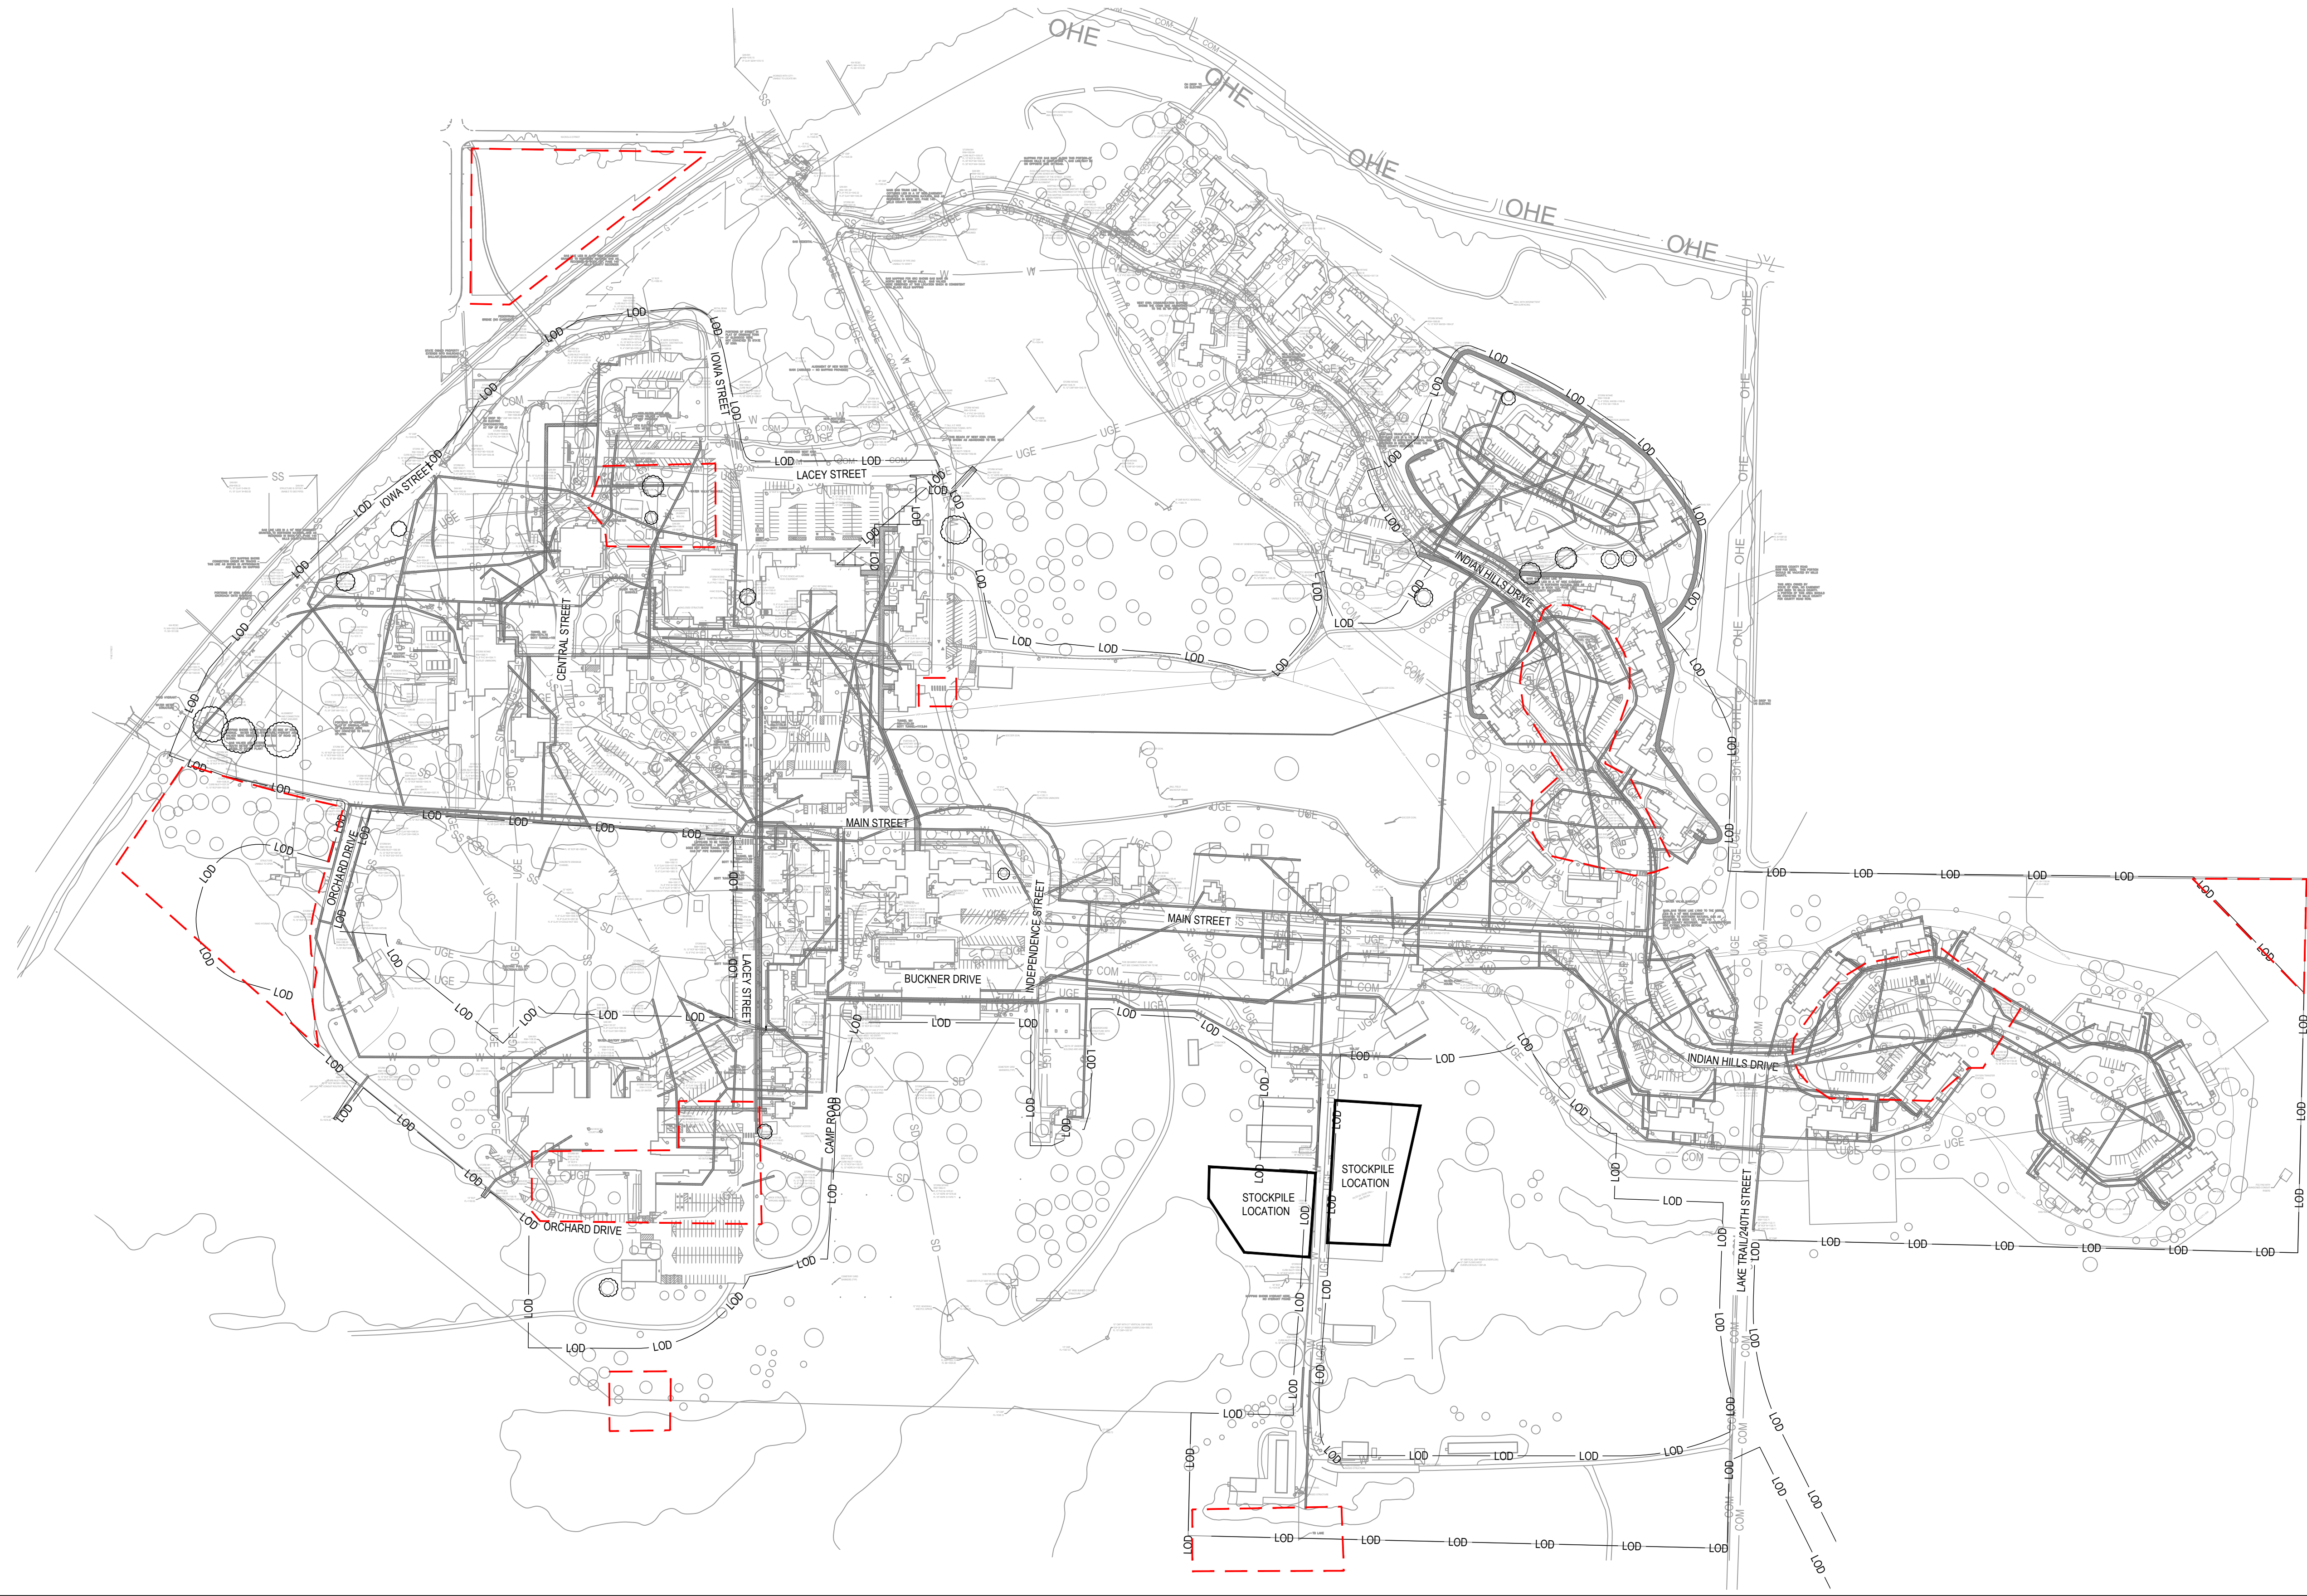


REMOVAL LEGEND:

- LINE ITEM REMOVAL
- LINE ITEM ABANDON IN PLACE
- PROTECT TREE IN PLACE
- AREA OF ARCHEOLOGICAL CONCERN
- LIMITS OF DEMOLITION


GENERAL NOTES

- REFER TO SHEET G-001 FOR GENERAL NOTES.

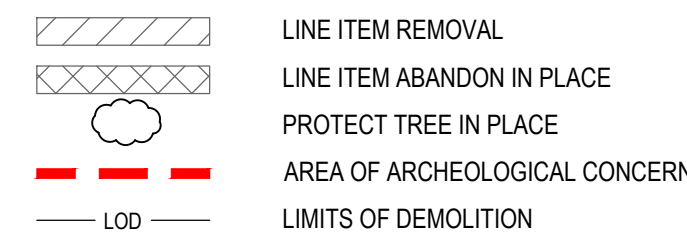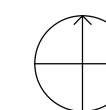

GENERAL NOTES


1. REFER TO SHEET G-001 FOR GENERAL NOTES.
2. THIS PROJECT SITE CONTAINS RESTRICTED AREAS THAT ARE IDENTIFIED IN THE PLAN THAT REQUIRE THE CONTRACTOR'S SPECIAL ATTENTION.
 - 2.1. FOR RESTRICTED AREAS THAT WILL NOT BE DISTURBED AS PART OF THIS CONSTRUCTION, THE CONTRACTOR SHALL INSTALL TEMPORARY CONSTRUCTION SAFETY FENCE ON ALL SIDES FACING CONSTRUCTION OF THE RESTRICTED AREA WHERE CONSTRUCTION ACTIVITIES WILL TAKE PLACE PLUS AN ADDITIONAL 10 FT OF FENCE ON IMMEDIATELY ADJACENT SIDES TO IDENTIFY RESTRICTED AREAS AND PREVENT UNNECESSARY ACCESS DURING CONSTRUCTION.
 - 2.2. FOR RESTRICTED AREAS THAT WILL BE DISTURBED DURING CONSTRUCTION, REFER TO THE PROJECT MANUAL, SPECIAL CONDITIONS SECTION FOR ADDITIONAL CONTRACT REQUIREMENTS WHEN WORKING IN THESE AREAS.
3. CLEAR AND GRUB ALL TREES THAT ARE NOT LABELED TO BE PROTECTED WITHIN THE LIMITS OF DEMOLITION (LOD).

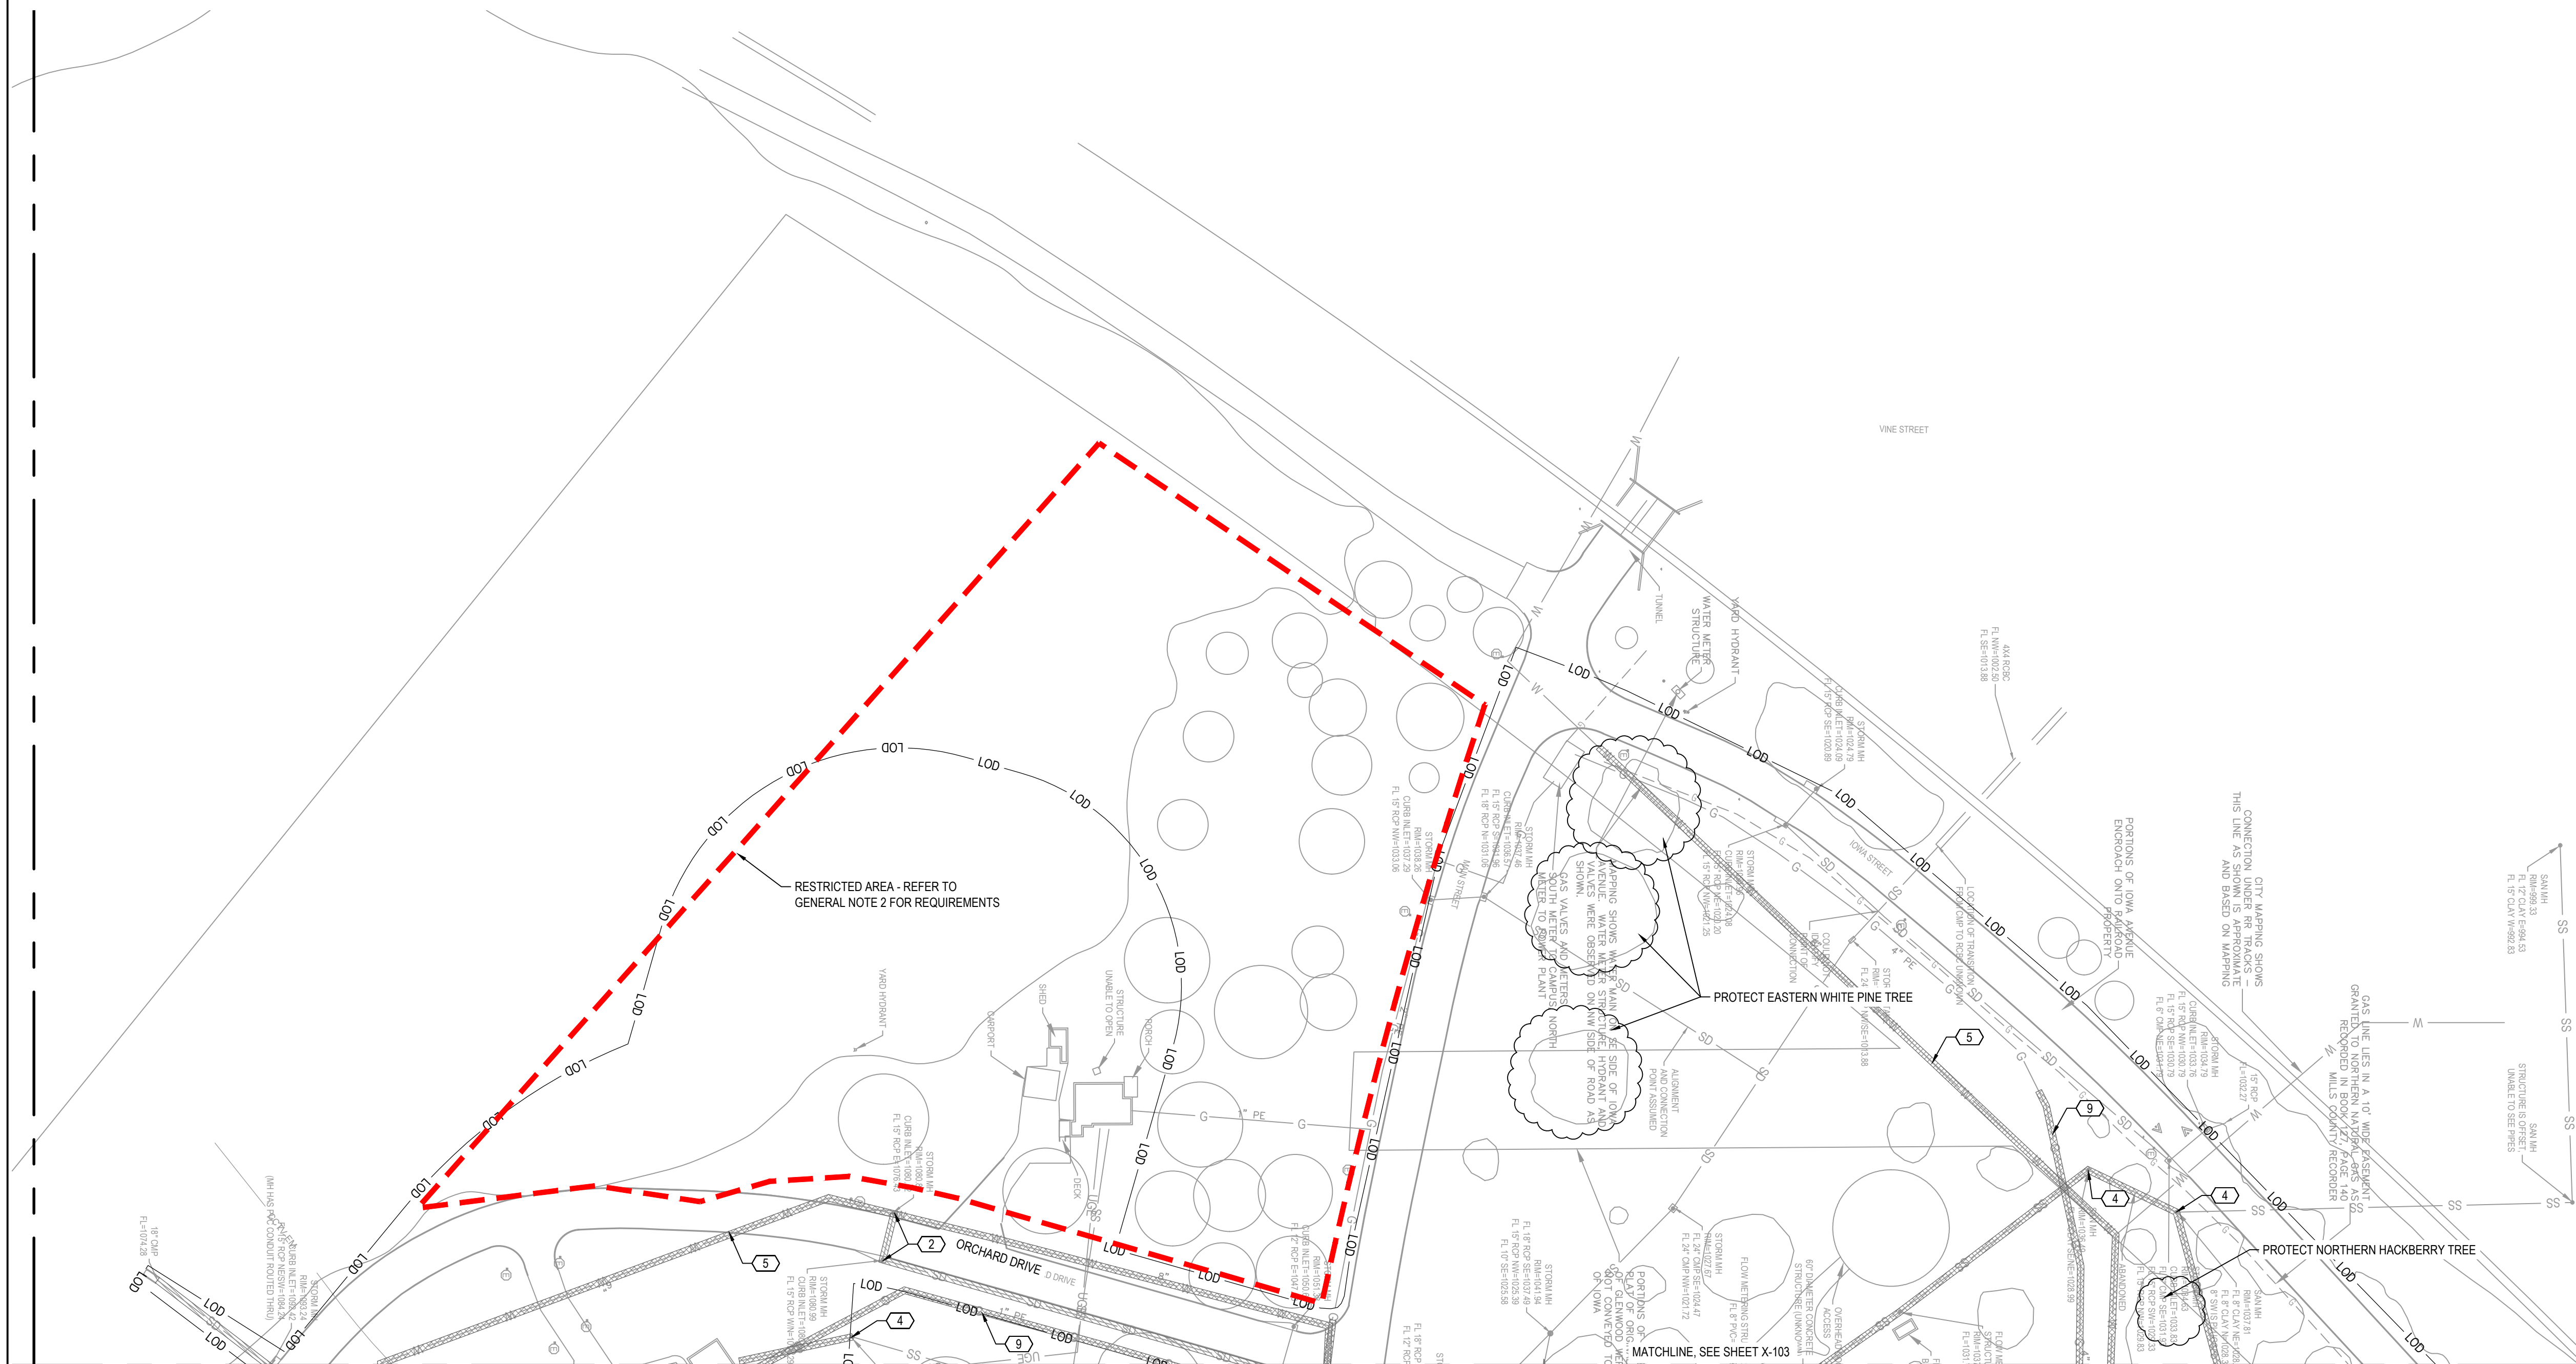

SEE SHEET X-103

C:\PW\WORKING\CENTRAL02\0436414\10435937-01CX101.DWG
9/23/2026 6:39:14 PM

9/23/2026 6:39:14 PM

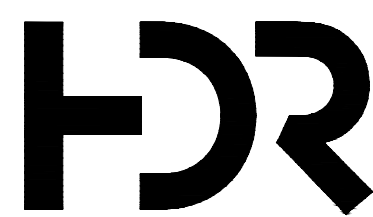

HDR ENGINEERING
1917 S. 67TH STREET
OMAHA, NE 68106
(402) 399-1000

[illegible]

PROJECT MANAGER	P. KUETER
CIVIL ENGINEER	C. CAIN
PROJECT NUMBER	10435937

GLENWOOD RESOURCE CENTER DEMOLITION - PHASE 3


UTILITY DEMOLITION PLAN - AREA 1

FILE NAME | 10435937-01CX101.dwg
SCALE | 1" = 60'



SHEET
X-101

C:\pwworking\CENTRAL\2043841\10435937-01\101.DWG
9/23/2026 6:34:26 PM

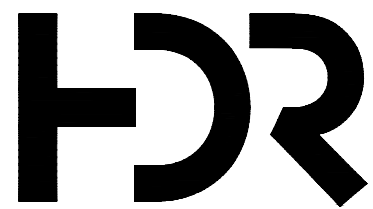

HDR ENGINEERING
1917 S. 67TH STREET
OMAHA, NE 68106
(402) 399-1000

ISSUE	DATE	DESCRIPTION
	09/23/2026	PHASE III DEMOLITION


PROJECT MANAGER	P. KUETER
CIVIL ENGINEER	C. CAIN

PROJECT NUMBER	10435937
----------------	----------


GLENWOOD RESOURCE CENTER DEMOLITION - PHASE 3

UTILITY DEMOLITION PLAN - AREA 2

FILE NAME 10435937-01CX101.dwg
SCALE 1" = 60'

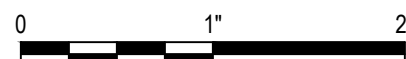

SHEET
X-102

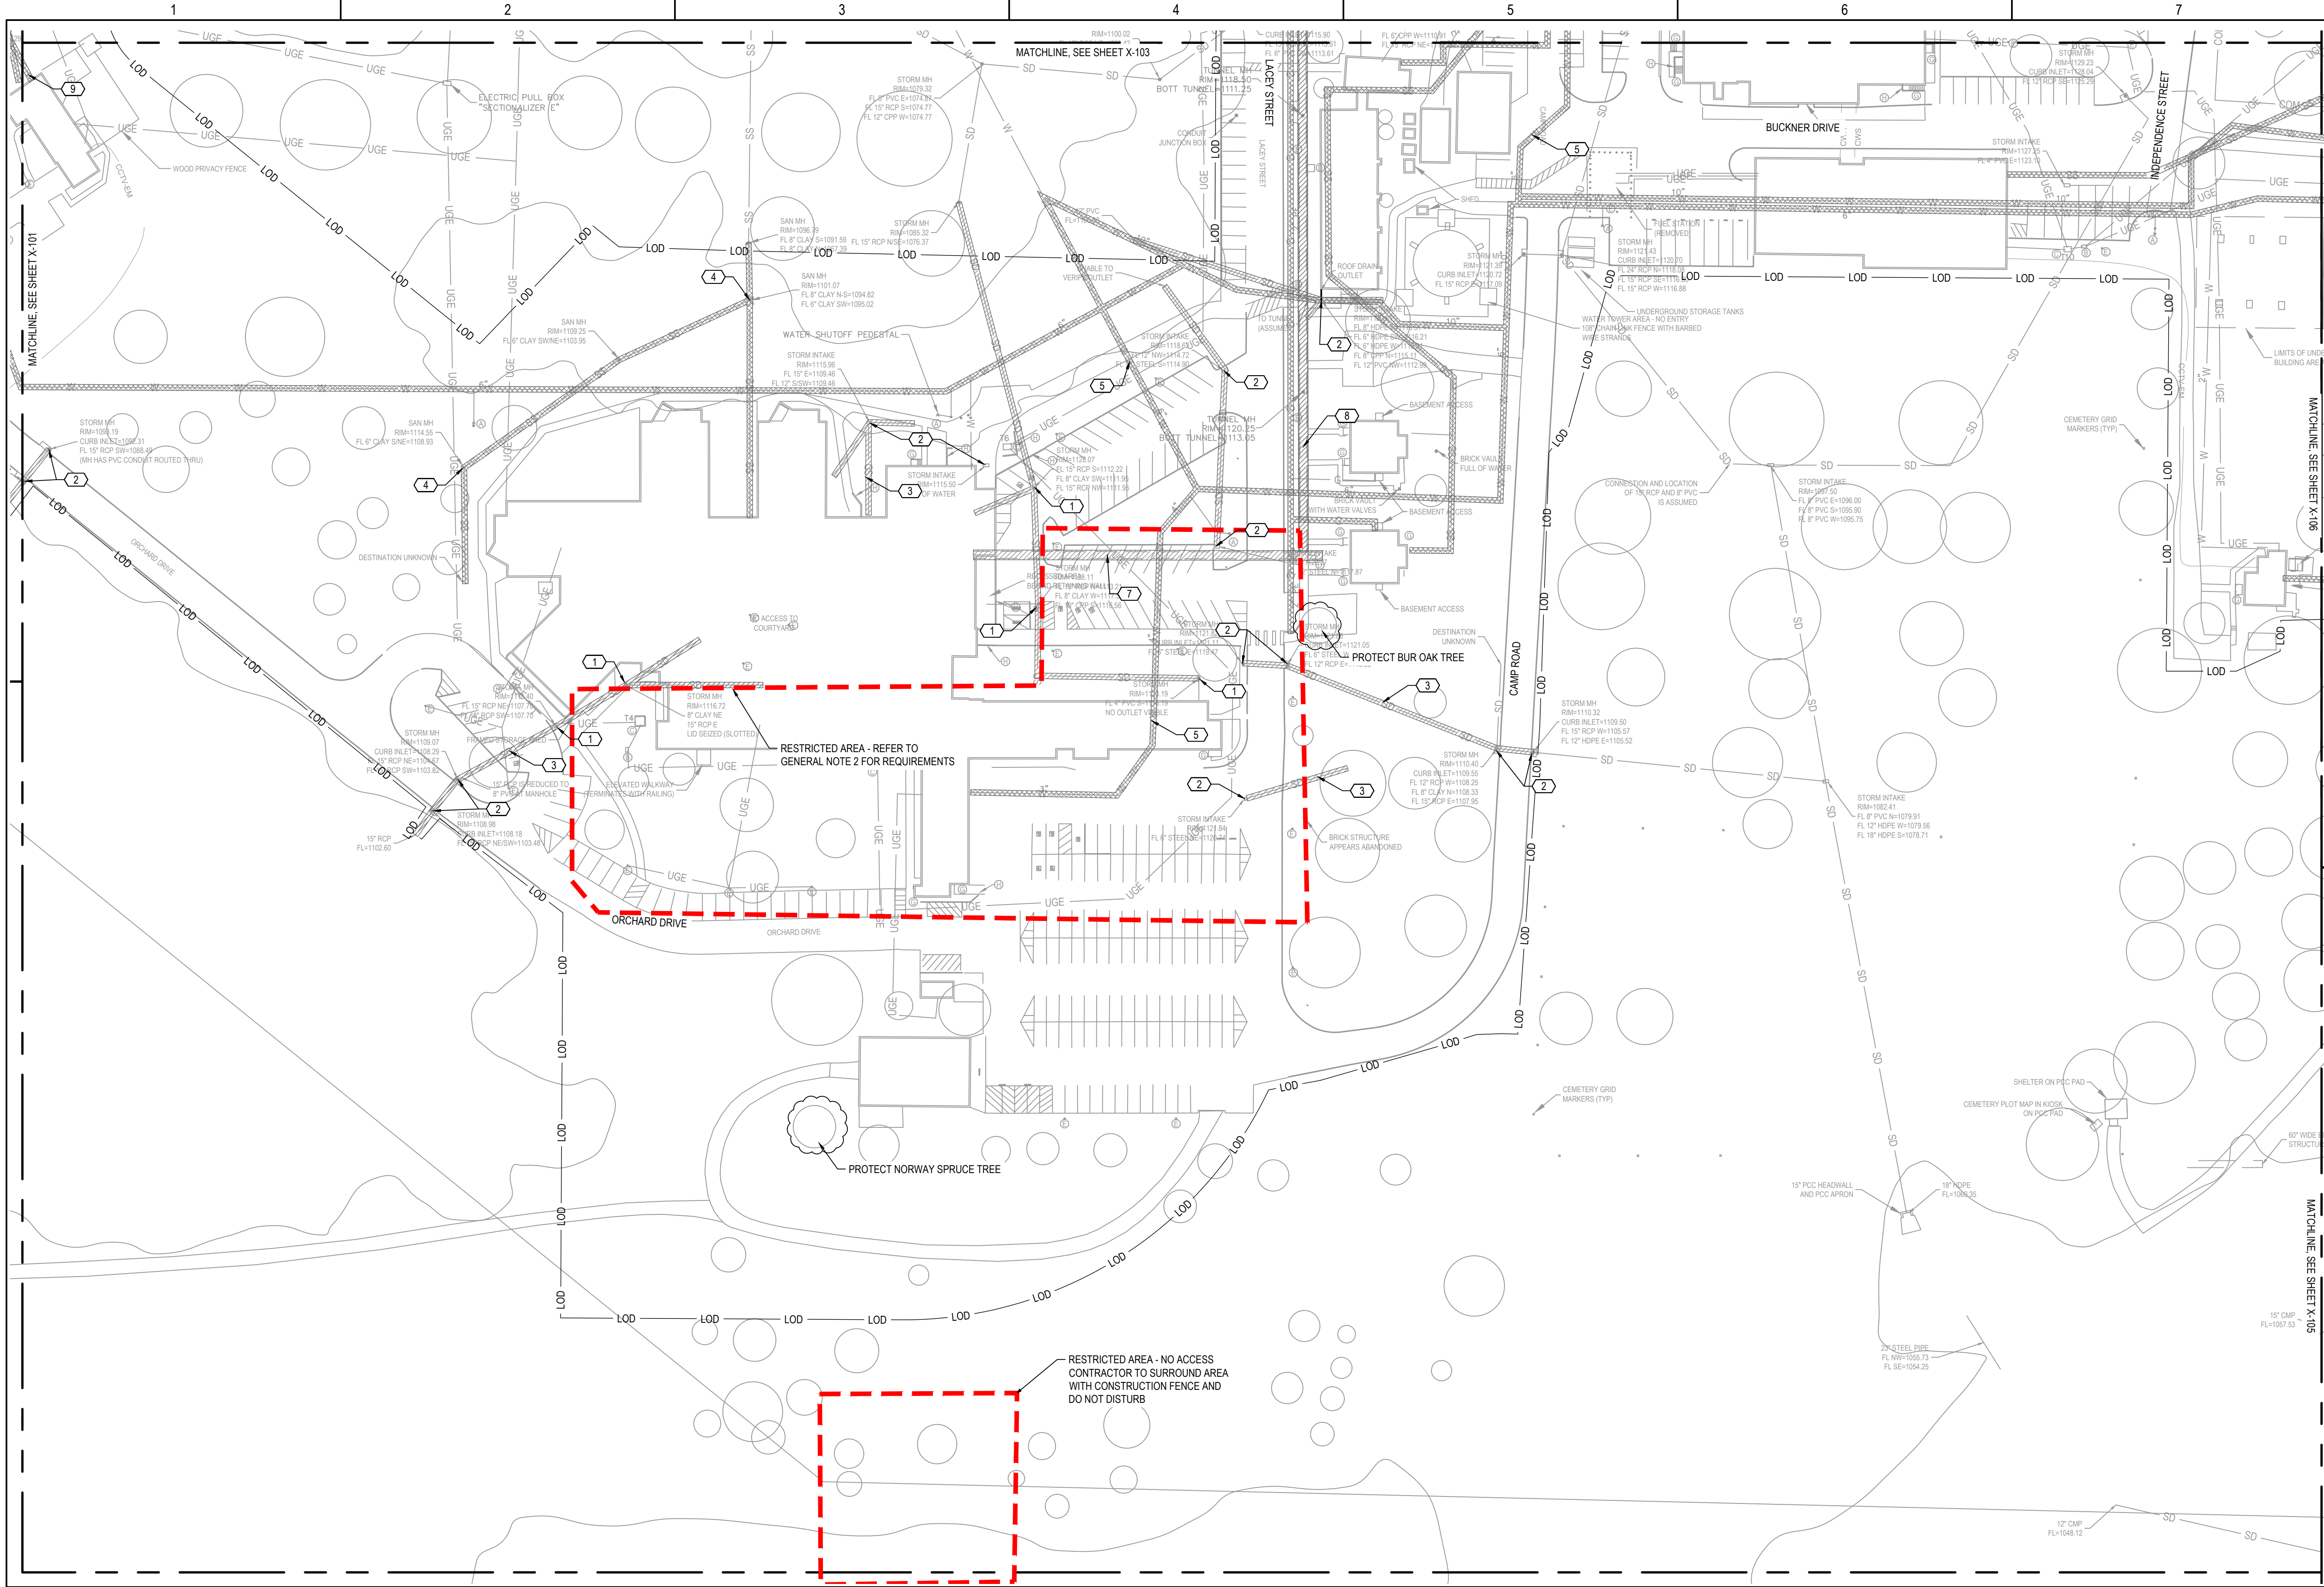

REMOVAL LEGEND:


- LINE ITEM REMOVAL
- LINE ITEM ABANDON IN PLACE
- PROTECT TREE IN PLACE
- AREA OF ARCHEOLOGICAL CONCERN
- LIMITS OF DEMOLITION

GENERAL NOTES


- REFER TO SHEET G-001 FOR GENERAL NOTES.
- THIS PROJECT SITE CONTAINS RESTRICTED AREAS THAT ARE IDENTIFIED IN THE PLAN THAT REQUIRE THE CONTRACTOR'S SPECIAL ATTENTION.
 - FOR RESTRICTED AREAS THAT WILL NOT BE DISTURBED AS PART OF THIS CONSTRUCTION, THE CONTRACTOR SHALL INSTALL TEMPORARY CONSTRUCTION SAFETY FENCE ON ALL SIDES FACING CONSTRUCTION OF THE RESTRICTED AREA WHERE CONSTRUCTION ACTIVITIES WILL TAKE PLACE PLUS AN ADDITIONAL 10-FT ON THE IMMEDIATELY ADJACENT SIDES TO IDENTIFY RESTRICTED AREAS AND PREVENT UNNECESSARY ACCESS DURING CONSTRUCTION.
 - FOR RESTRICTED AREAS THAT WILL BE DISTURBED DURING CONSTRUCTION, REFER TO THE PROJECT MANUAL, SPECIAL CONDITIONS SECTION, FOR ADDITIONAL CONTRACT REQUIREMENTS WHEN WORKING IN THESE AREAS.
- CLEAR AND GRUB ALL TREES THAT ARE NOT LABELED TO BE PROTECTED WITHIN THE LIMITS OF DEMOLITION (LOD).

KEYNOTES (#)

- REMOVE EXISTING STORM SEWER MANHOLE IN ITS ENTIRETY.
- REMOVE EXISTING STORM SEWER INLET IN ITS ENTIRETY.
- REMOVE EXISTING STORM SEWER PIPE.
- REMOVE EXISTING SANITARY SEWER MANHOLE IN ITS ENTIRETY. PLUG AND ABANDON EXISTING CONNECTING PIPES IN PLACE.
- PLUG AND ABANDON EXISTING WATER LINE IN PLACE.
- PLUG AND ABANDON EXISTING FUEL OIL PIPE IN PLACE.
- REMOVE EXISTING TUNNEL IN ITS ENTIRETY.
- REMOVE TOP OF EXISTING TUNNEL AND BACKFILL WITH STRUCTURAL FILL TO GRADE.
- PLUG AND ABANDON EXISTING GAS LINE IN PLACE.
- ABANDON EXISTING SANITARY SEWER MANHOLE IN PLACE. PLUG AND ABANDON EXISTING CONNECTING PIPES IN PLACE.

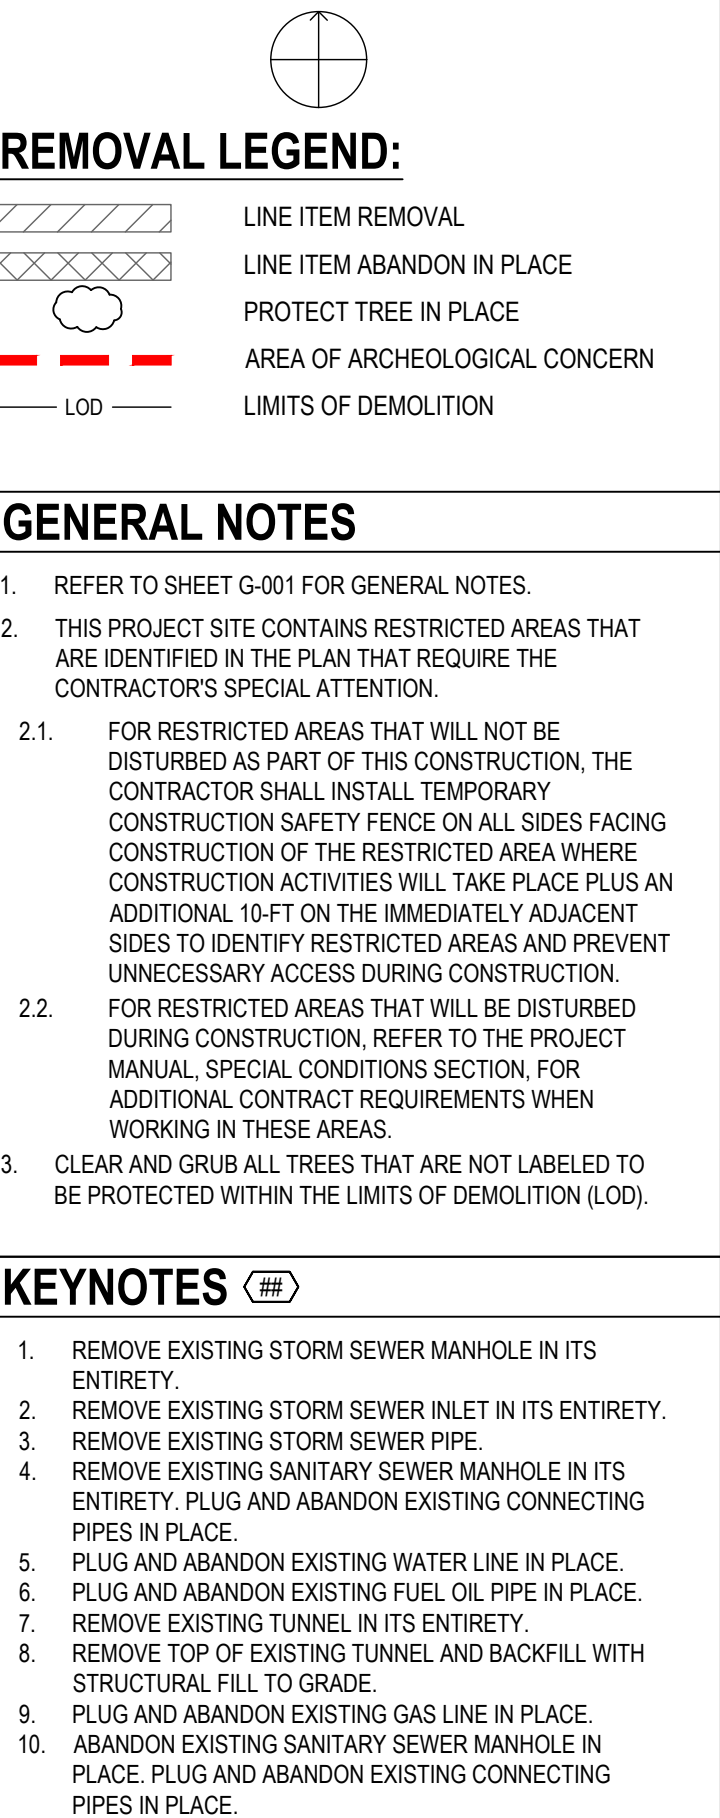

C:\P\WORKING\CENTRAL\2043841\10435937\01CX101.DWG
9/23/2026 6:34:31 PM

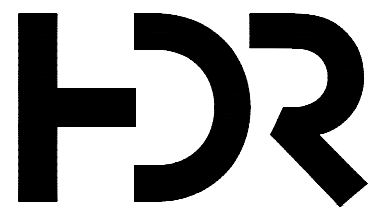

HDR ENGINEERING
1917 S. 67TH STREET
OMAHA, NE 68106
(402) 399-1000

ISSUE	DATE	DESCRIPTION
	09/23/2026	PHASE III DEMOLITION


PROJECT MANAGER	P. KUETER
CIVIL ENGINEER	C. CAIN

PROJECT NUMBER	10435937
----------------	----------

GLENWOOD RESOURCE CENTER DEMOLITION - PHASE 3

UTILITY DEMOLITION PLAN - AREA 4

FILE NAME 10435937-01CX101.dwg
SCALE 1" = 60'

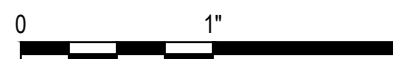

SHEET
X-104

REMOVAL LEGEND:


- | | |
|--|-------------------------------|
| | LINE ITEM REMOVAL |
| | LINE ITEM ABANDON IN PLACE |
| | PROTECT TREE IN PLACE |
| | AREA OF ARCHEOLOGICAL CONCERN |
| | LIMITS OF DEMOLITION |

GENERAL NOTES


- REFER TO SHEET G-001 FOR GENERAL NOTES.
- THIS PROJECT SITE CONTAINS RESTRICTED AREAS THAT ARE IDENTIFIED IN THE PLAN THAT REQUIRE THE CONTRACTOR'S SPECIAL ATTENTION.
 - FOR RESTRICTED AREAS THAT WILL NOT BE DISTURBED AS PART OF THIS CONSTRUCTION, THE CONTRACTOR SHALL INSTALL TEMPORARY CONSTRUCTION SAFETY FENCE ON ALL SIDES FACING CONSTRUCTION ACTIVITIES WILL TAKE PLACE PLUS AN ADDITIONAL 10-FT ON THE IMMEDIATELY ADJACENT SIDES TO IDENTIFY RESTRICTED AREAS AND PREVENT UNNECESSARY ACCESS DURING CONSTRUCTION.
 - FOR RESTRICTED AREAS THAT WILL BE DISTURBED DURING CONSTRUCTION, REFER TO THE PROJECT MANUAL, SPECIAL CONDITIONS SECTION, FOR ADDITIONAL CONTRACT REQUIREMENTS WHEN WORKING IN THESE AREAS.
- CLEAR AND GRUB ALL TREES THAT ARE NOT LABELED TO BE PROTECTED WITHIN THE LIMITS OF DEMOLITION (LOD).

KEYNOTES

- REMOVE EXISTING STORM SEWER MANHOLE IN ITS ENTIRETY.
- REMOVE EXISTING STORM SEWER INLET IN ITS ENTIRETY.
- REMOVE EXISTING STORM SEWER PIPE.
- REMOVE EXISTING SANITARY SEWER MANHOLE IN ITS ENTIRETY. PLUG AND ABANDON EXISTING CONNECTING PIPES IN PLACE.
- PLUG AND ABANDON EXISTING WATER LINE IN PLACE.
- PLUG AND ABANDON EXISTING FUEL OIL PIPE IN PLACE.
- REMOVE EXISTING TUNNEL IN ITS ENTIRETY.
- REMOVE TOP OF EXISTING TUNNEL AND BACKFILL WITH STRUCTURAL FILL TO GRADE.
- PLUG AND ABANDON EXISTING GAS LINE IN PLACE.
- ABANDON EXISTING SANITARY SEWER MANHOLE IN PLACE. PLUG AND ABANDON EXISTING CONNECTING PIPES IN PLACE.

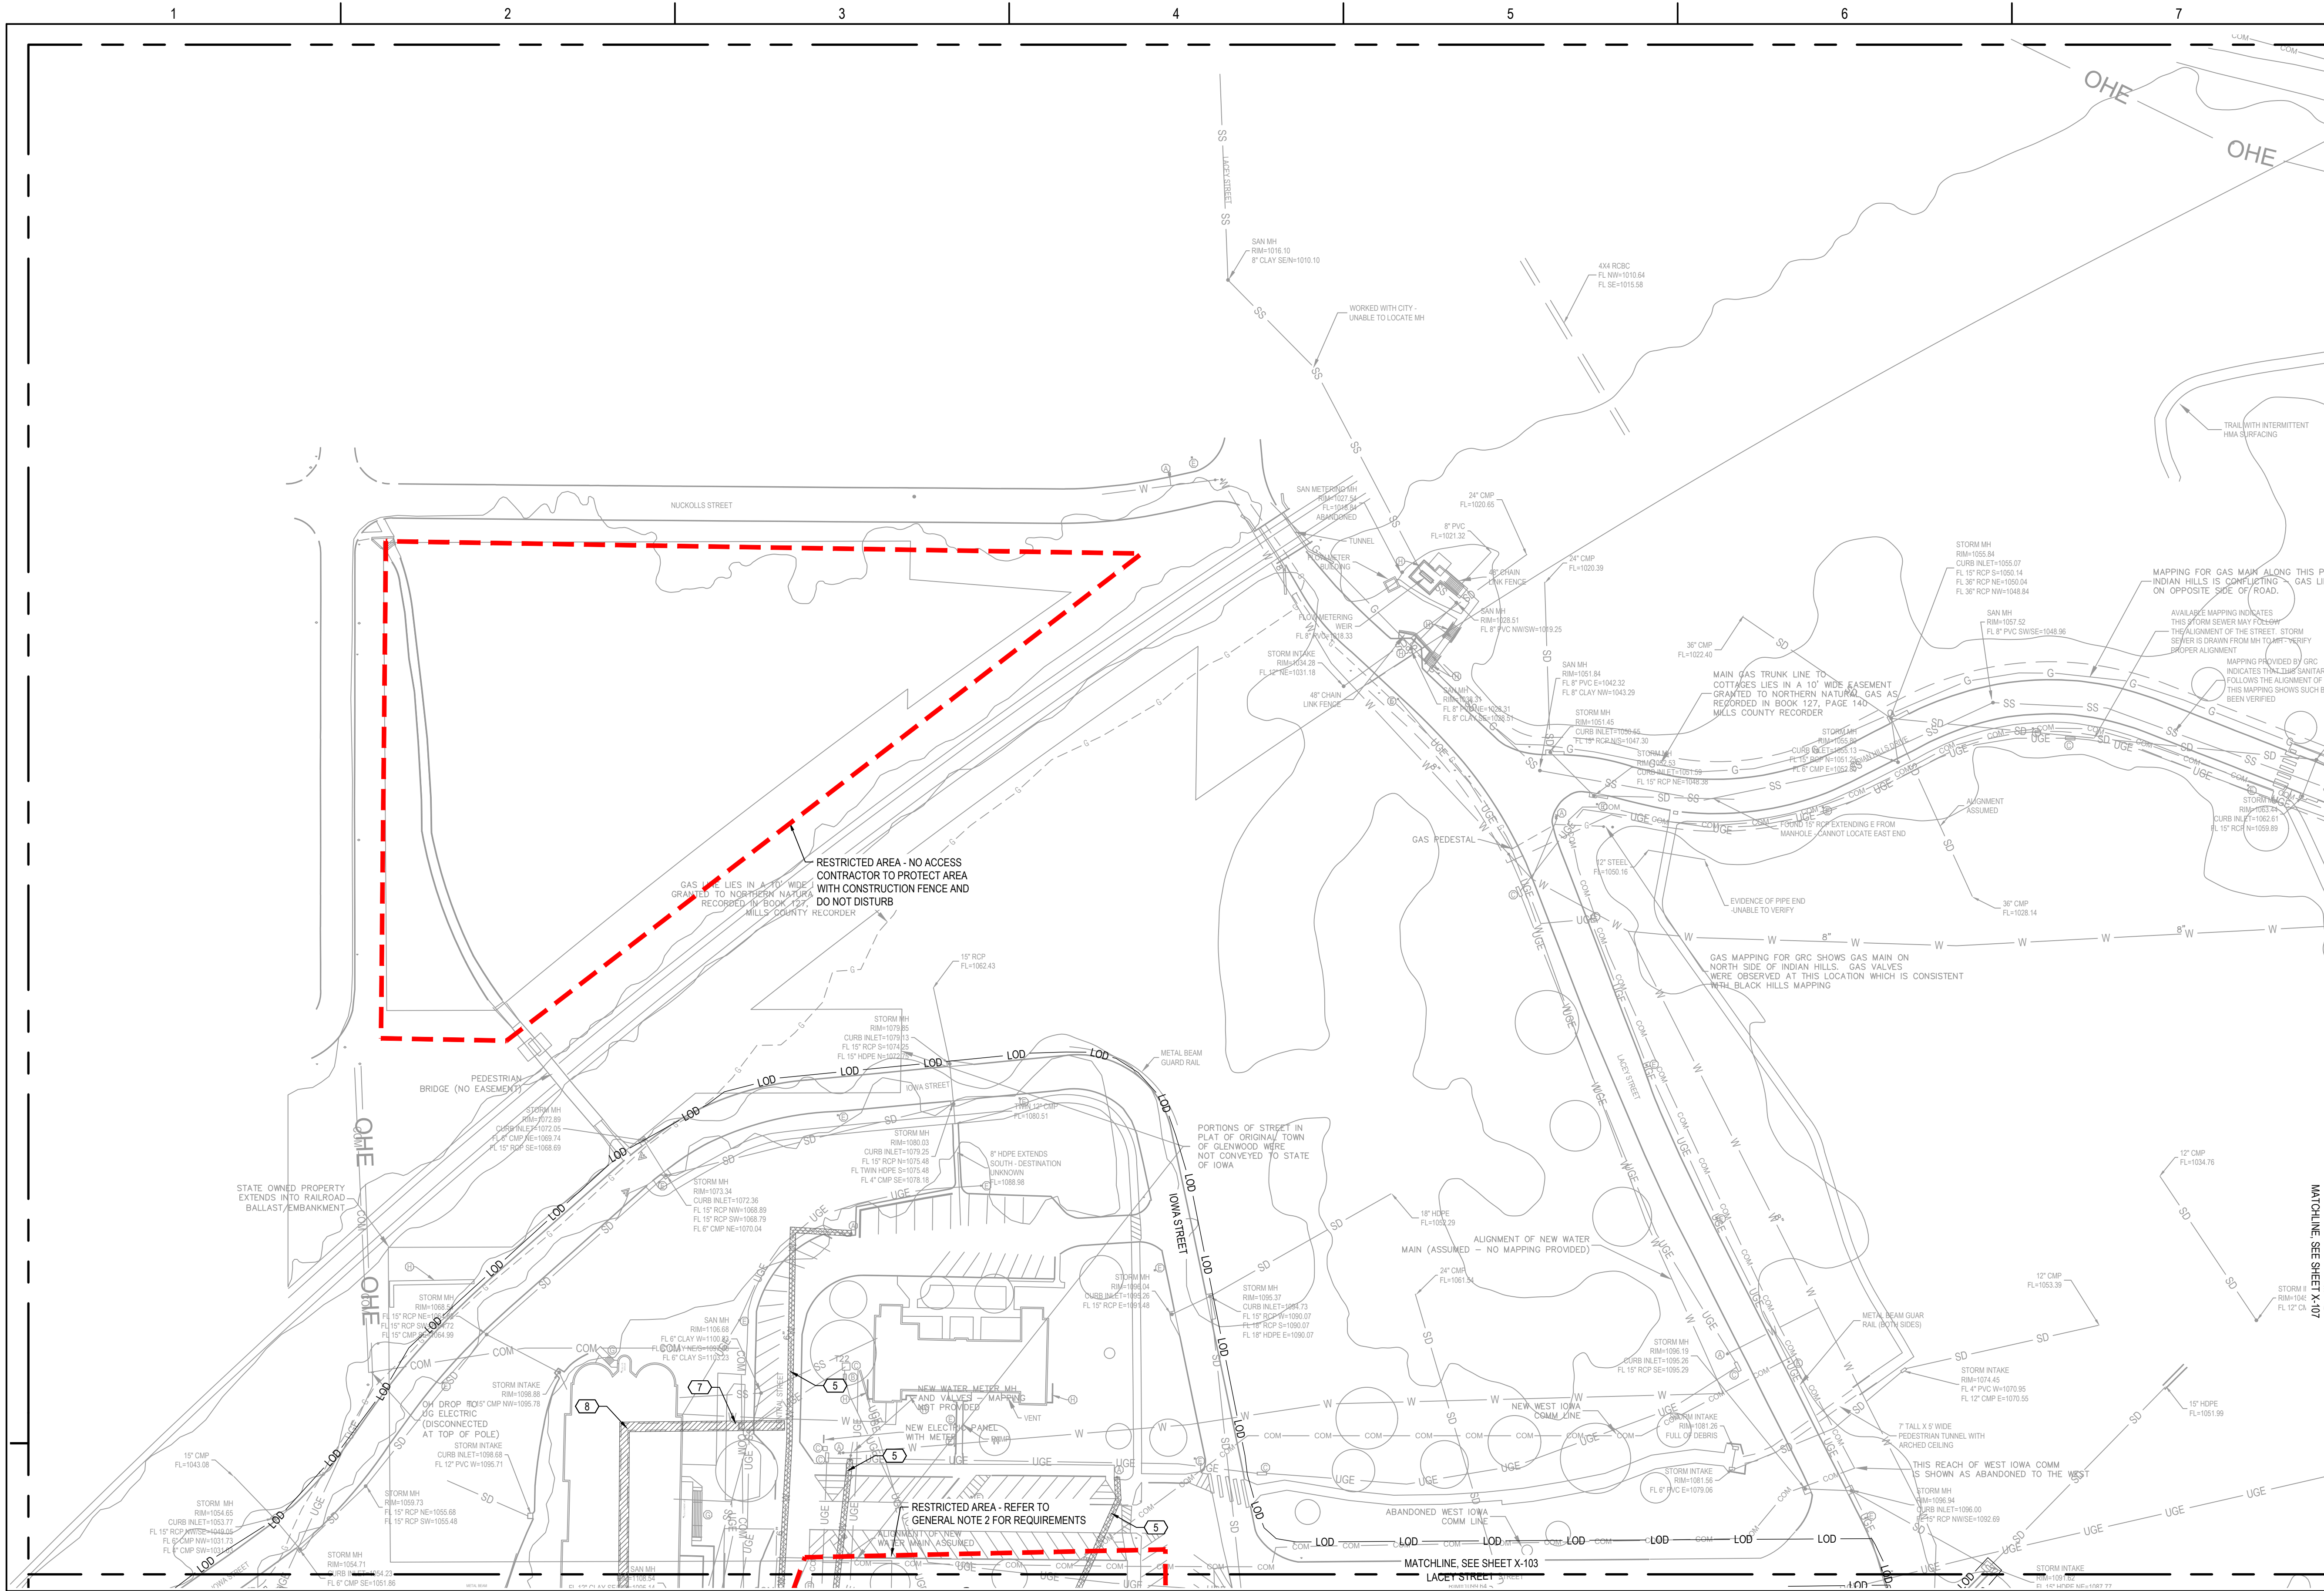

C:\P\WORKING\CENTRAL\2043841\10435937-01\CX101.DWG
9/23/2026 6:34:34 PM

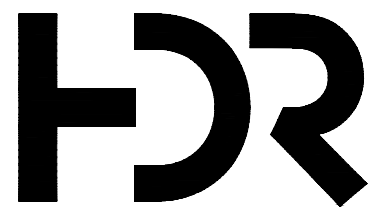

HDR ENGINEERING
1917 S. 67TH STREET
OMAHA, NE 68106
(402) 399-1000

09/23/2026	PHASE III DEMOLITION	
ISSUE	DATE	DESCRIPTION


PROJECT MANAGER	P. KUETER
CIVIL ENGINEER	C. CAIN

PROJECT NUMBER	10435937
----------------	----------


GLENWOOD RESOURCE CENTER DEMOLITION - PHASE 3

UTILITY DEMOLITION PLAN - AREA 5

FILE NAME 10435937-01CX101.dwg
SCALE 1" = 60'

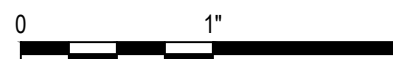

SHEET
X-105

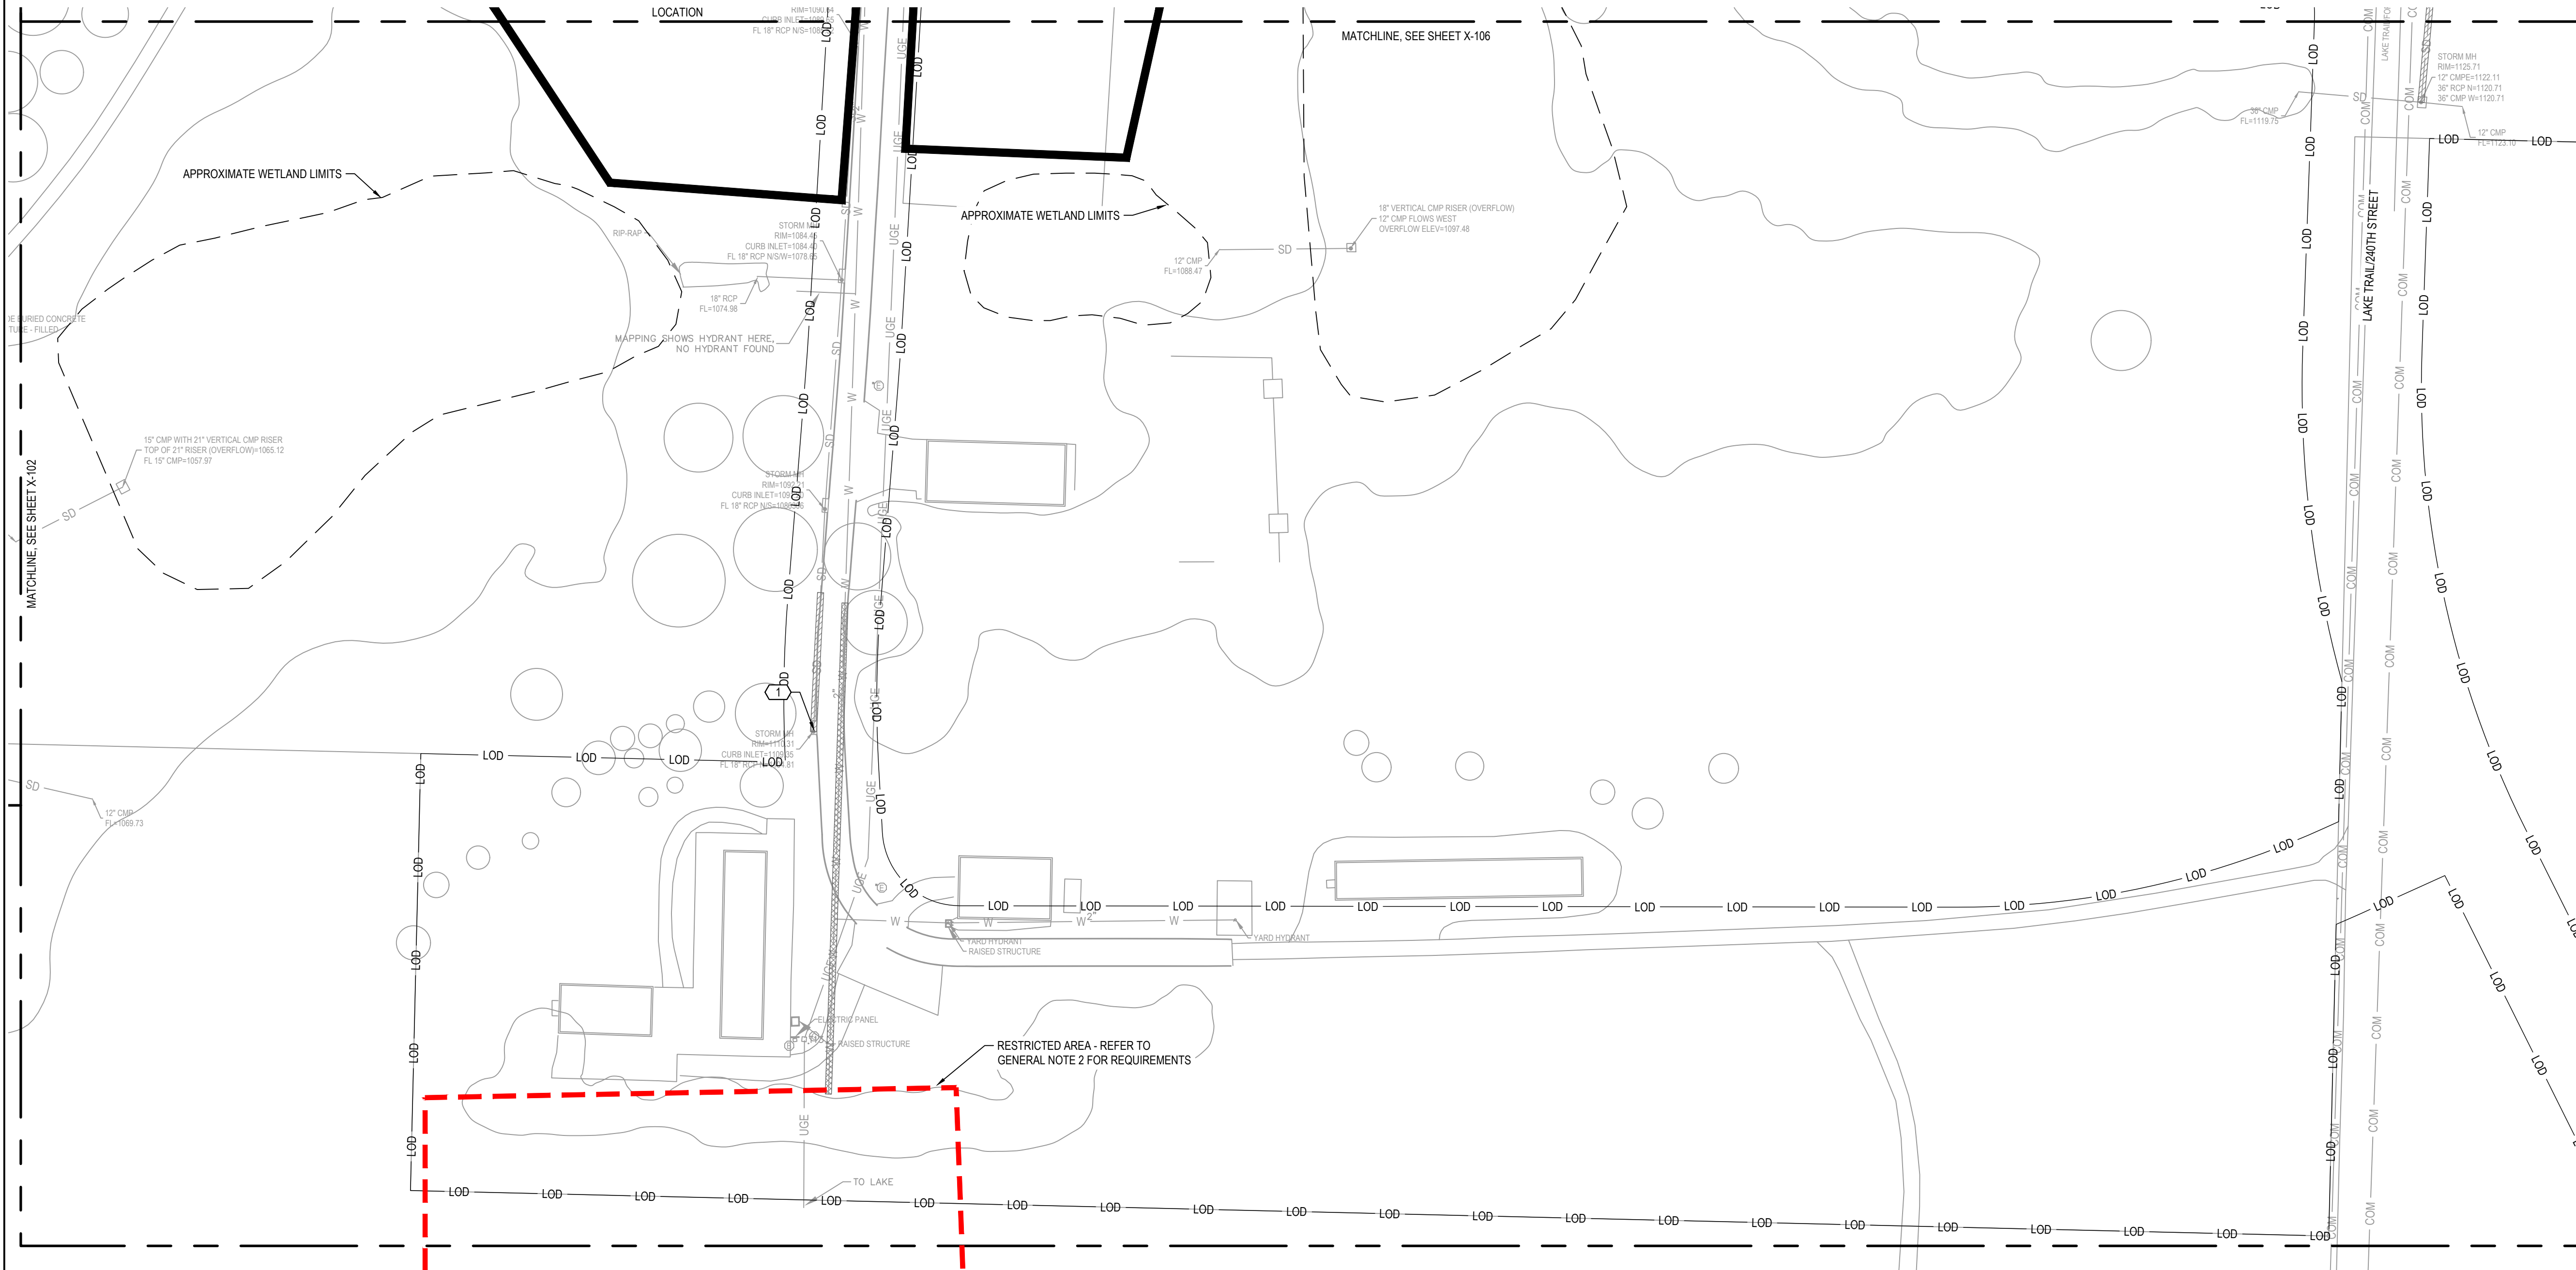

REMOVAL LEGEND:

- LINE ITEM REMOVAL
- LINE ITEM ABANDON IN PLACE
- PROTECT TREE IN PLACE
- AREA OF ARCHEOLOGICAL CONCERN
- LIMITS OF DEMOLITION


GENERAL NOTES

- REFER TO SHEET G-001 FOR GENERAL NOTES.
- THIS PROJECT SITE CONTAINS RESTRICTED AREAS THAT ARE IDENTIFIED IN THE PLAN THAT REQUIRE THE CONTRACTOR'S SPECIAL ATTENTION.
 - FOR RESTRICTED AREAS THAT WILL NOT BE DISTURBED AS PART OF THIS CONSTRUCTION, THE CONTRACTOR SHALL INSTALL TEMPORARY CONSTRUCTION SAFETY FENCE ON ALL SIDES FACING CONSTRUCTION ACTIVITIES WILL TAKE PLACE PLUS AN ADDITIONAL 10-FT ON THE IMMEDIATELY ADJACENT SIDES TO IDENTIFY RESTRICTED AREAS AND PREVENT UNNECESSARY ACCESS DURING CONSTRUCTION.
 - FOR RESTRICTED AREAS THAT WILL BE DISTURBED DURING CONSTRUCTION, REFER TO THE PROJECT MANUAL, SPECIAL CONDITIONS SECTION, FOR ADDITIONAL CONTRACT REQUIREMENTS WHEN WORKING IN THESE AREAS.
- CLEAR AND GRUB ALL TREES THAT ARE NOT LABELED TO BE PROTECTED WITHIN THE LIMITS OF DEMOLITION (LOD).

KEYNOTES (#)

- REMOVE EXISTING STORM SEWER MANHOLE IN ITS ENTIRETY.
- REMOVE EXISTING STORM SEWER INLET IN ITS ENTIRETY.
- REMOVE EXISTING STORM SEWER PIPE.
- REMOVE EXISTING SANITARY SEWER MANHOLE IN ITS ENTIRETY. PLUG AND ABANDON EXISTING CONNECTING PIPES IN PLACE.
- PLUG AND ABANDON EXISTING WATER LINE IN PLACE.
- PLUG AND ABANDON EXISTING FUEL OIL PIPE IN PLACE.
- REMOVE EXISTING TUNNEL IN ITS ENTIRETY.
- REMOVE TOP OF EXISTING TUNNEL AND BACKFILL WITH STRUCTURAL FILL TO GRADE.
- PLUG AND ABANDON EXISTING GAS LINE IN PLACE.
- ABANDON EXISTING SANITARY SEWER MANHOLE IN PLACE. PLUG AND ABANDON EXISTING CONNECTING PIPES IN PLACE.

C:\PI\WORKING\CENTRAL\2043841\10435937\01CX101.DWG
9/23/2026 6:34:44 PM

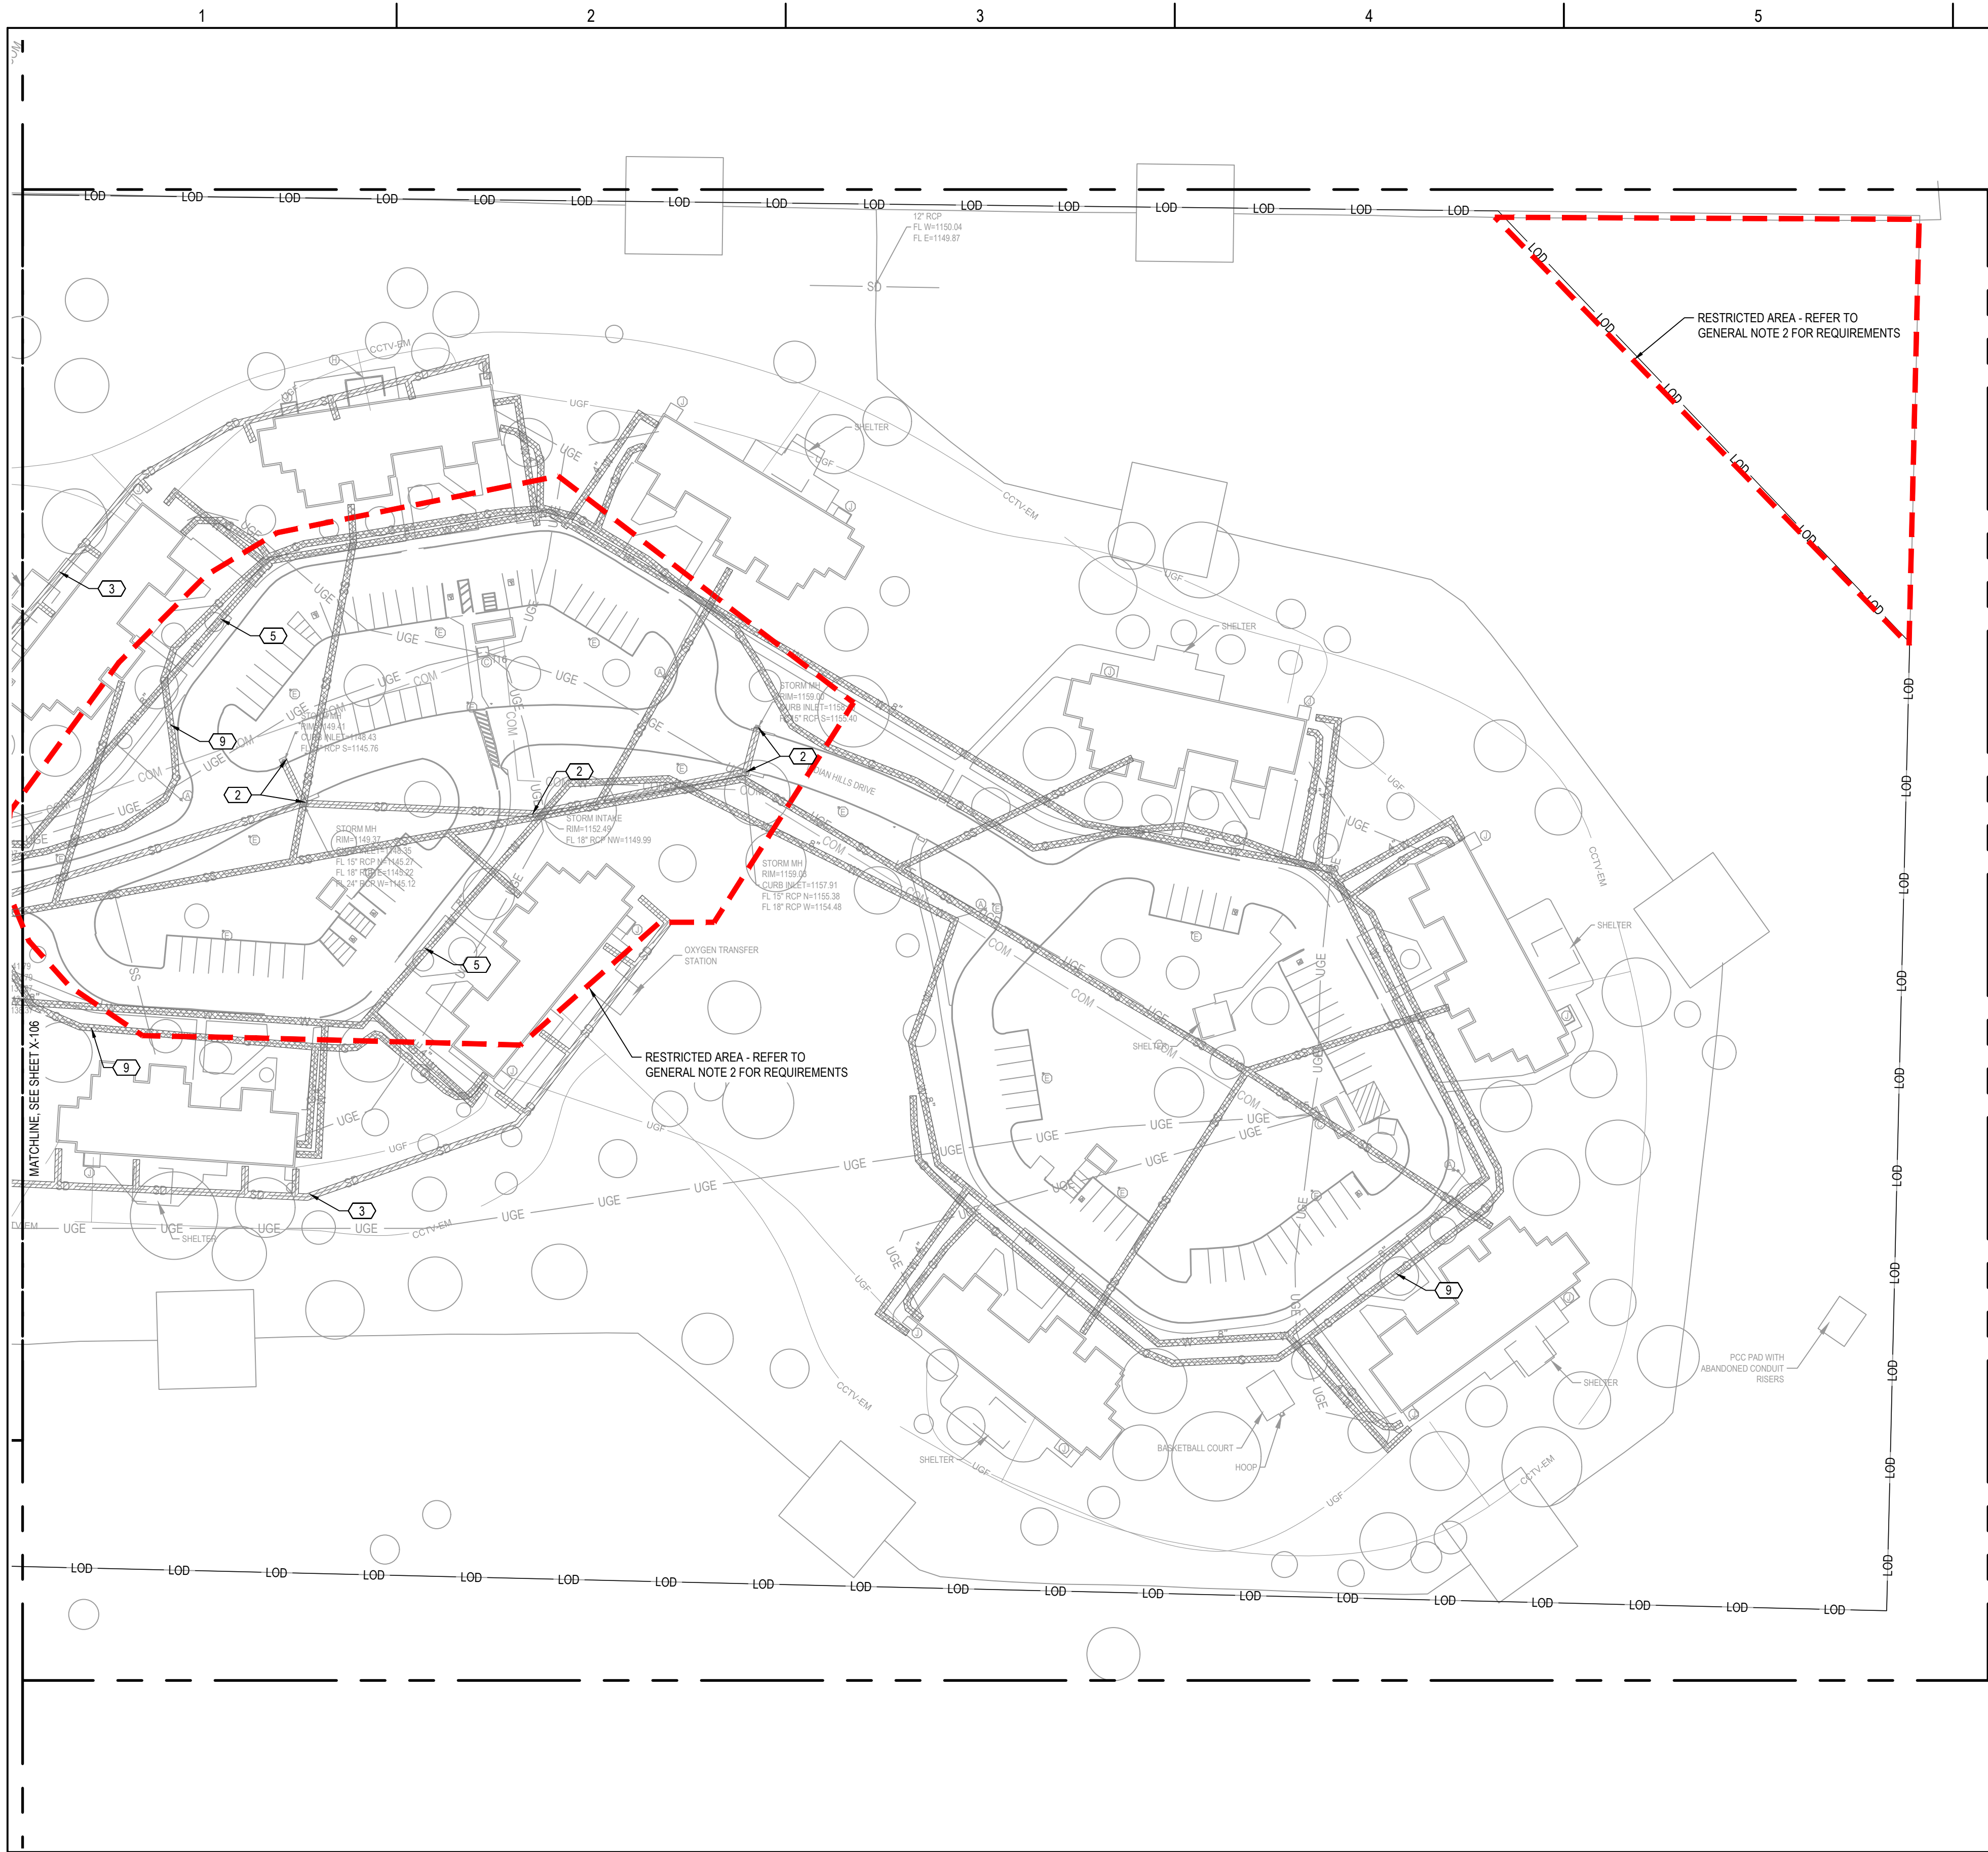

REMOVAL LEGEND:

- LINE ITEM REMOVAL
- LINE ITEM ABANDON IN PLACE
- PROTECT TREE IN PLACE
- AREA OF ARCHEOLOGICAL CONCERN
- LIMITS OF DEMOLITION

GENERAL NOTES

- REFER TO SHEET G-001 FOR GENERAL NOTES.
- THIS PROJECT SITE CONTAINS RESTRICTED AREAS THAT ARE IDENTIFIED IN THE PLAN THAT REQUIRE THE CONTRACTOR'S SPECIAL ATTENTION.
- FOR RESTRICTED AREAS THAT WILL NOT BE DISTURBED AS PART OF THIS CONSTRUCTION, THE CONTRACTOR SHALL INSTALL TEMPORARY CONSTRUCTION SAFETY FENCE ON ALL SIDES FACING CONSTRUCTION ACTIVITIES WILL TAKE PLACE PLUS AN ADDITIONAL 10-FT ON THE IMMEDIATELY ADJACENT SIDES TO IDENTIFY RESTRICTED AREAS AND PREVENT UNNECESSARY ACCESS DURING CONSTRUCTION.
- FOR RESTRICTED AREAS THAT WILL BE DISTURBED DURING CONSTRUCTION, REFER TO THE PROJECT MANUAL, SPECIAL CONDITIONS SECTION, FOR ADDITIONAL CONTRACT REQUIREMENTS WHEN WORKING IN THESE AREAS.
- CLEAR AND GRUB ALL TREES THAT ARE NOT LABELED TO BE PROTECTED WITHIN THE LIMITS OF DEMOLITION (LOD).


KEYNOTES

- REMOVE EXISTING STORM SEWER MANHOLE IN ITS ENTIRETY.
- REMOVE EXISTING STORM SEWER INLET IN ITS ENTIRETY.
- REMOVE EXISTING STORM SEWER PIPE.
- REMOVE EXISTING SANITARY SEWER MANHOLE IN ITS ENTIRETY. PLUG AND ABANDON EXISTING CONNECTING PIPES IN PLACE.
- PLUG AND ABANDON EXISTING WATER LINE IN PLACE.
- PLUG AND ABANDON EXISTING FUEL OIL PIPE IN PLACE.
- REMOVE EXISTING TUNNEL IN ITS ENTIRETY.
- REMOVE TOP OF EXISTING TUNNEL AND BACKFILL WITH STRUCTURAL FILL TO GRADE.
- PLUG AND ABANDON EXISTING GAS LINE IN PLACE.
- ABANDON EXISTING SANITARY SEWER MANHOLE IN PLACE. PLUG AND ABANDON EXISTING CONNECTING PIPES IN PLACE.

**GLENWOOD RESOURCE
CENTER DEMOLITION -
PHASE 3**

UTILITY DEMOLITION PLAN - AREA 8

C:\pwworking\CENTRAL\2043841\10435937-01\10435937-01.dwg
9/23/2026 4:10:57 PM

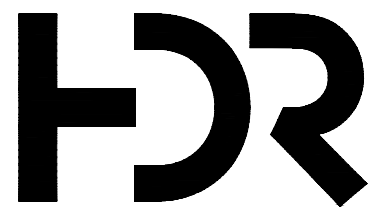

HDR ENGINEERING
1917 S. 67TH STREET
OMAHA, NE 68106
(402) 399-1000

09/23/2026	PHASE III DEMOLITION	
ISSUE	DATE	DESCRIPTION


PROJECT MANAGER	P. KUETER
CIVIL ENGINEER	C. CAIN

PROJECT NUMBER	10435937
----------------	----------


GLENWOOD RESOURCE CENTER DEMOLITION - PHASE 3

PAVEMENT DEMOLITION PLAN - AREA 2

FILE NAME 10435937-01CX102.dwg
SCALE 1" = 60'

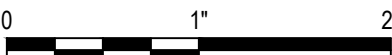

SHEET
X-111

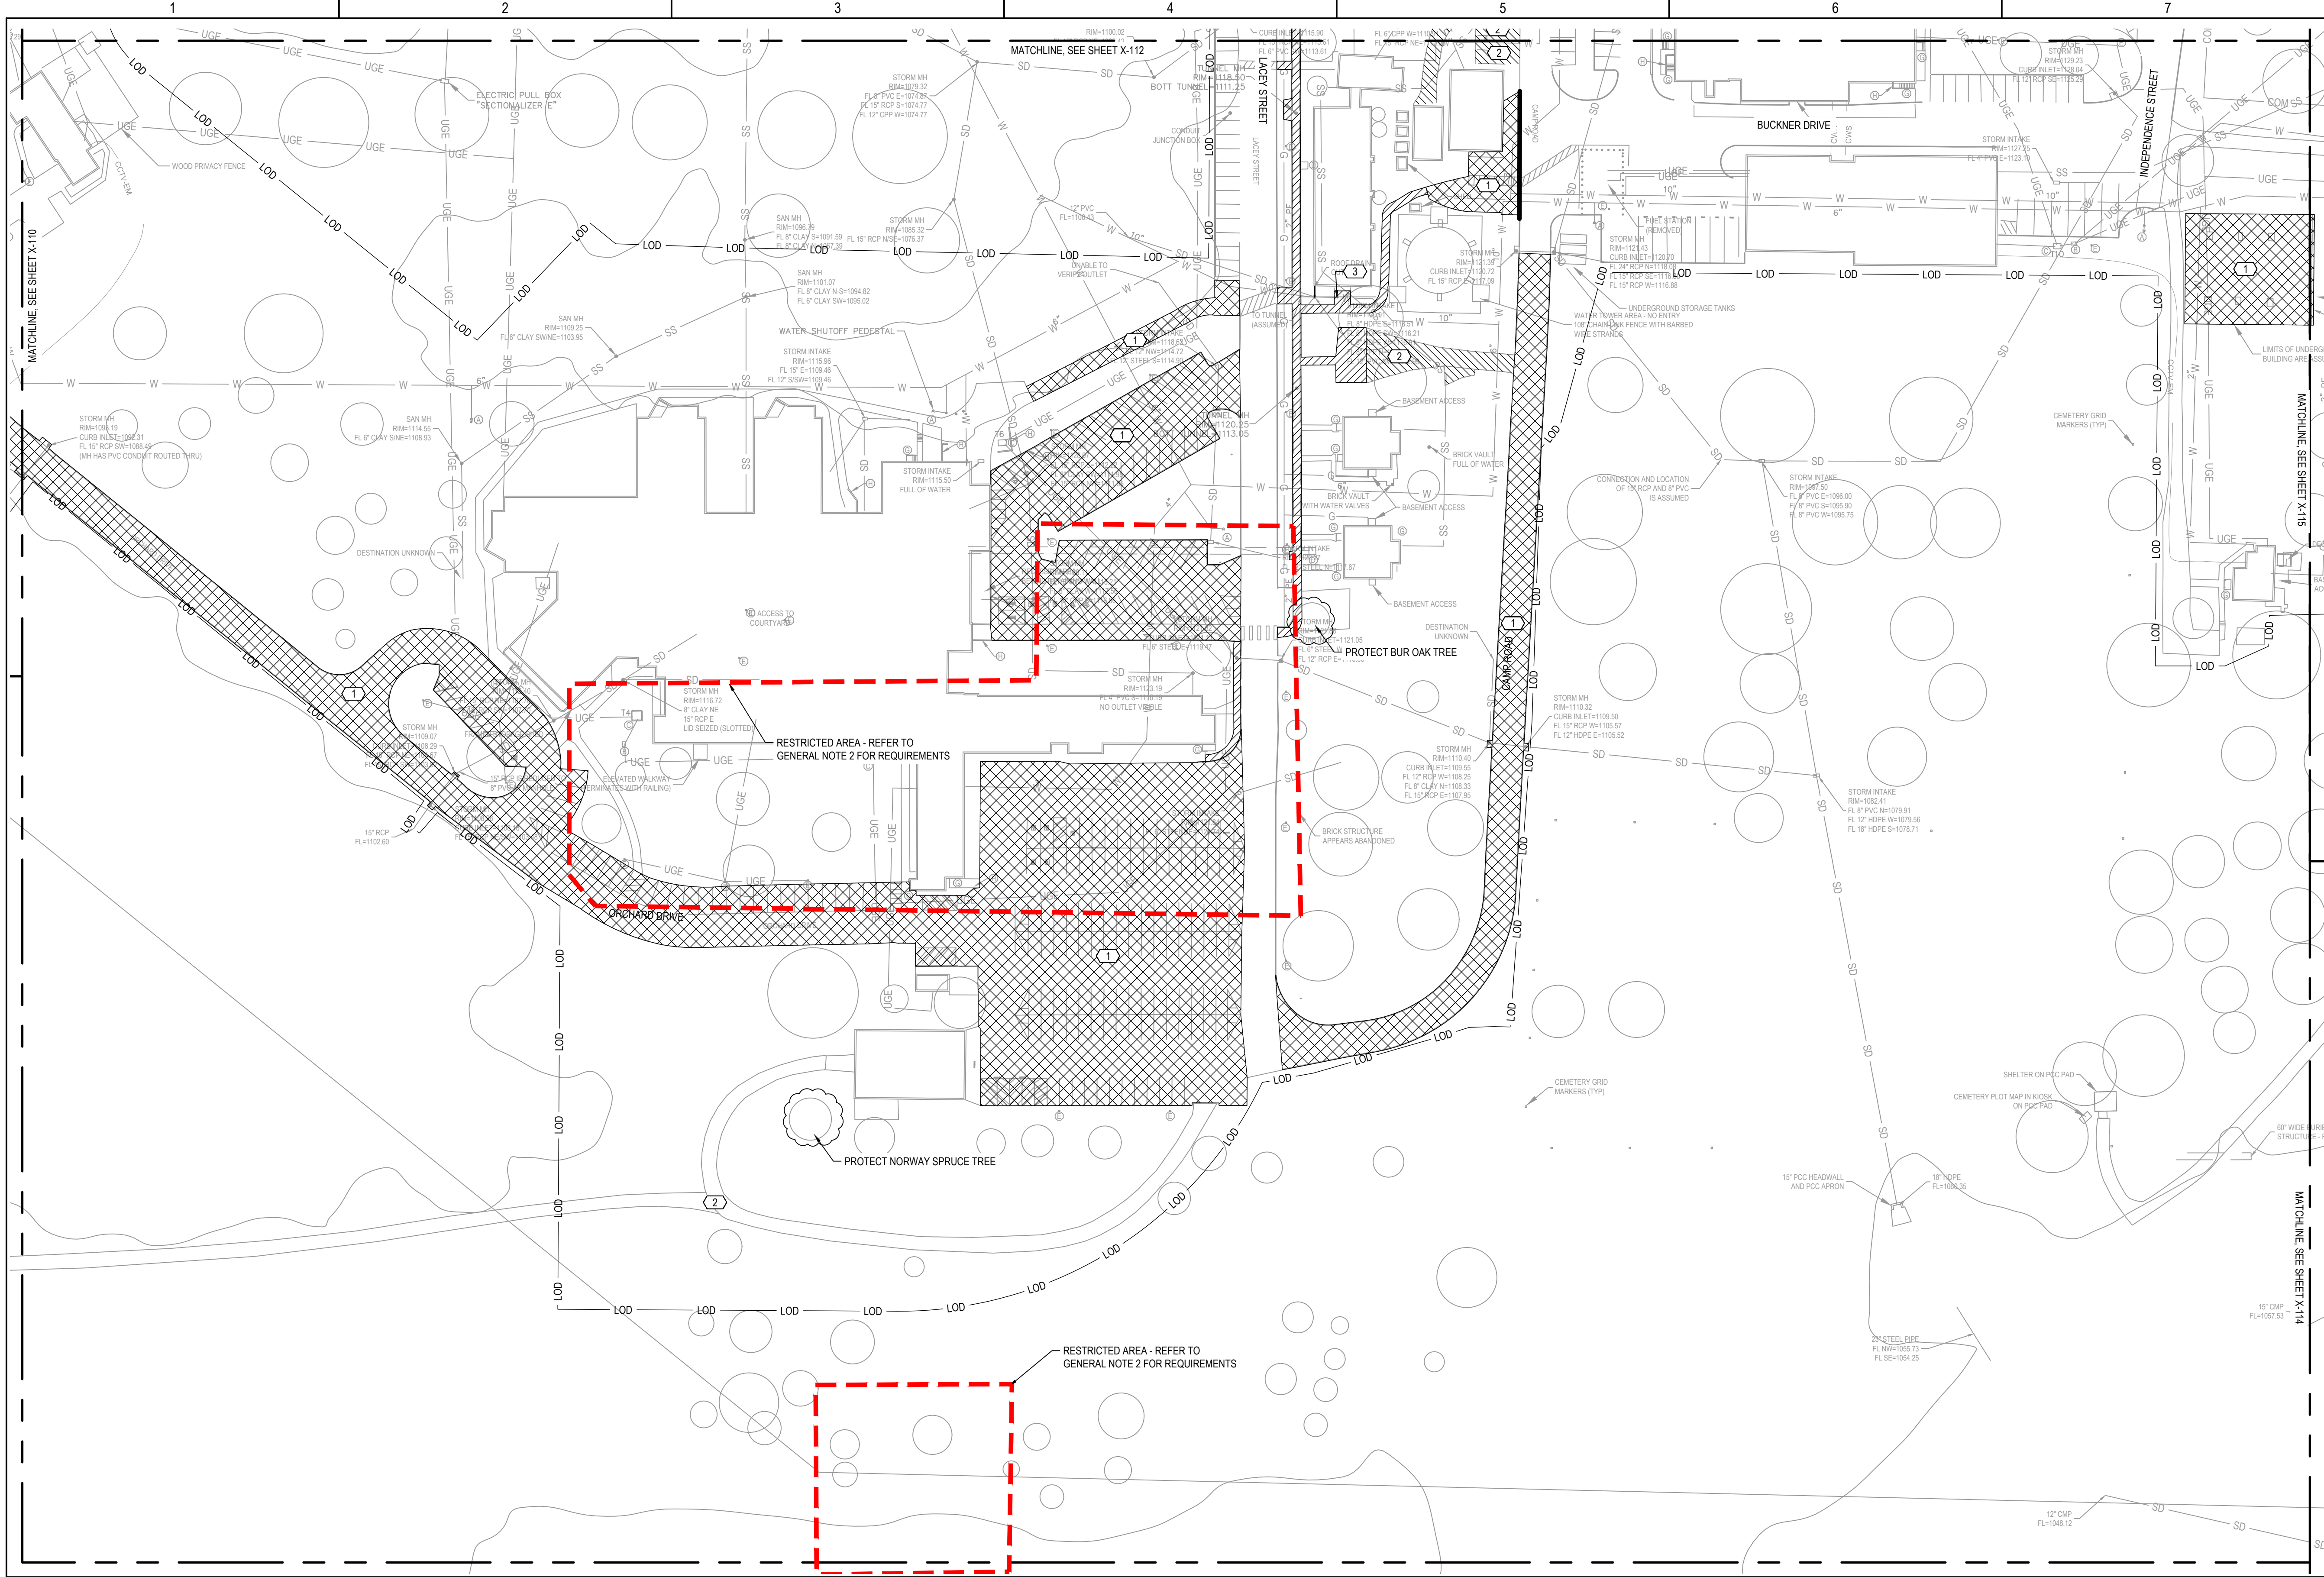

REMOVAL LEGEND:

- CONCRETE PAVEMENT REMOVAL
- ASPHALT PAVEMENT REMOVAL
- SIDEWALK REMOVAL
- PROTECT TREE IN PLACE
- AREA OF ARCHEOLOGICAL CONCERN
- LIMITS OF DEMOLITION


GENERAL NOTES

- REFER TO SHEET G-001 FOR GENERAL NOTES.
- THIS PROJECT SITE CONTAINS RESTRICTED AREAS THAT ARE IDENTIFIED IN THE PLAN THAT REQUIRE THE CONTRACTOR'S SPECIAL ATTENTION.
 - FOR RESTRICTED AREAS THAT WILL NOT BE DISTURBED AS PART OF THIS CONSTRUCTION, THE CONTRACTOR SHALL INSTALL TEMPORARY CONSTRUCTION SAFETY FENCE ON ALL SIDES FACING CONSTRUCTION OF THE RESTRICTED AREA WHERE CONSTRUCTION ACTIVITIES WILL TAKE PLACE PLUS AN ADDITIONAL 10-FT ON THE IMMEDIATELY ADJACENT SIDES TO IDENTIFY RESTRICTED AREAS AND PREVENT UNNECESSARY ACCESS DURING CONSTRUCTION.
 - FOR RESTRICTED AREAS THAT WILL BE DISTURBED DURING CONSTRUCTION, REFER TO THE PROJECT MANUAL, SPECIAL CONDITIONS SECTION, FOR ADDITIONAL CONTRACT REQUIREMENTS WHEN WORKING IN THESE AREAS.
- CLEAR AND GRUB ALL TREES THAT ARE NOT LABELED TO BE PROTECTED WITHIN THE LIMITS OF DEMOLITION (LOD).

KEYNOTES (#)

- REMOVE EXISTING CONCRETE PAVEMENT.
- REMOVE EXISTING ASPHALT PAVEMENT.
- REMOVE EXISTING SIDEWALK.

C:\P\WORKING\CENTRAL\204384\1\0435937\01CX102.DWG
9/23/2026 4:10:59 PM

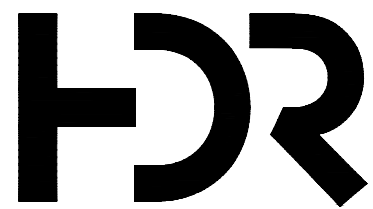

HDR ENGINEERING
1917 S. 67TH STREET
OMAHA, NE 68106
(402) 399-1000


ISSUE	DATE	DESCRIPTION
	09/23/2026	PHASE III DEMOLITION

PROJECT MANAGER	P. KUETER
CIVIL ENGINEER	C. CAIN
PROJECT NUMBER	10435937


GLENWOOD RESOURCE CENTER DEMOLITION - PHASE 3

PAVEMENT DEMOLITION PLAN - AREA 3

FILE NAME 10435937-01CX102.dwg
SCALE 1" = 60'

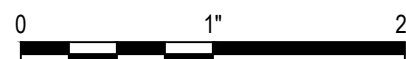

SHEET
X-112

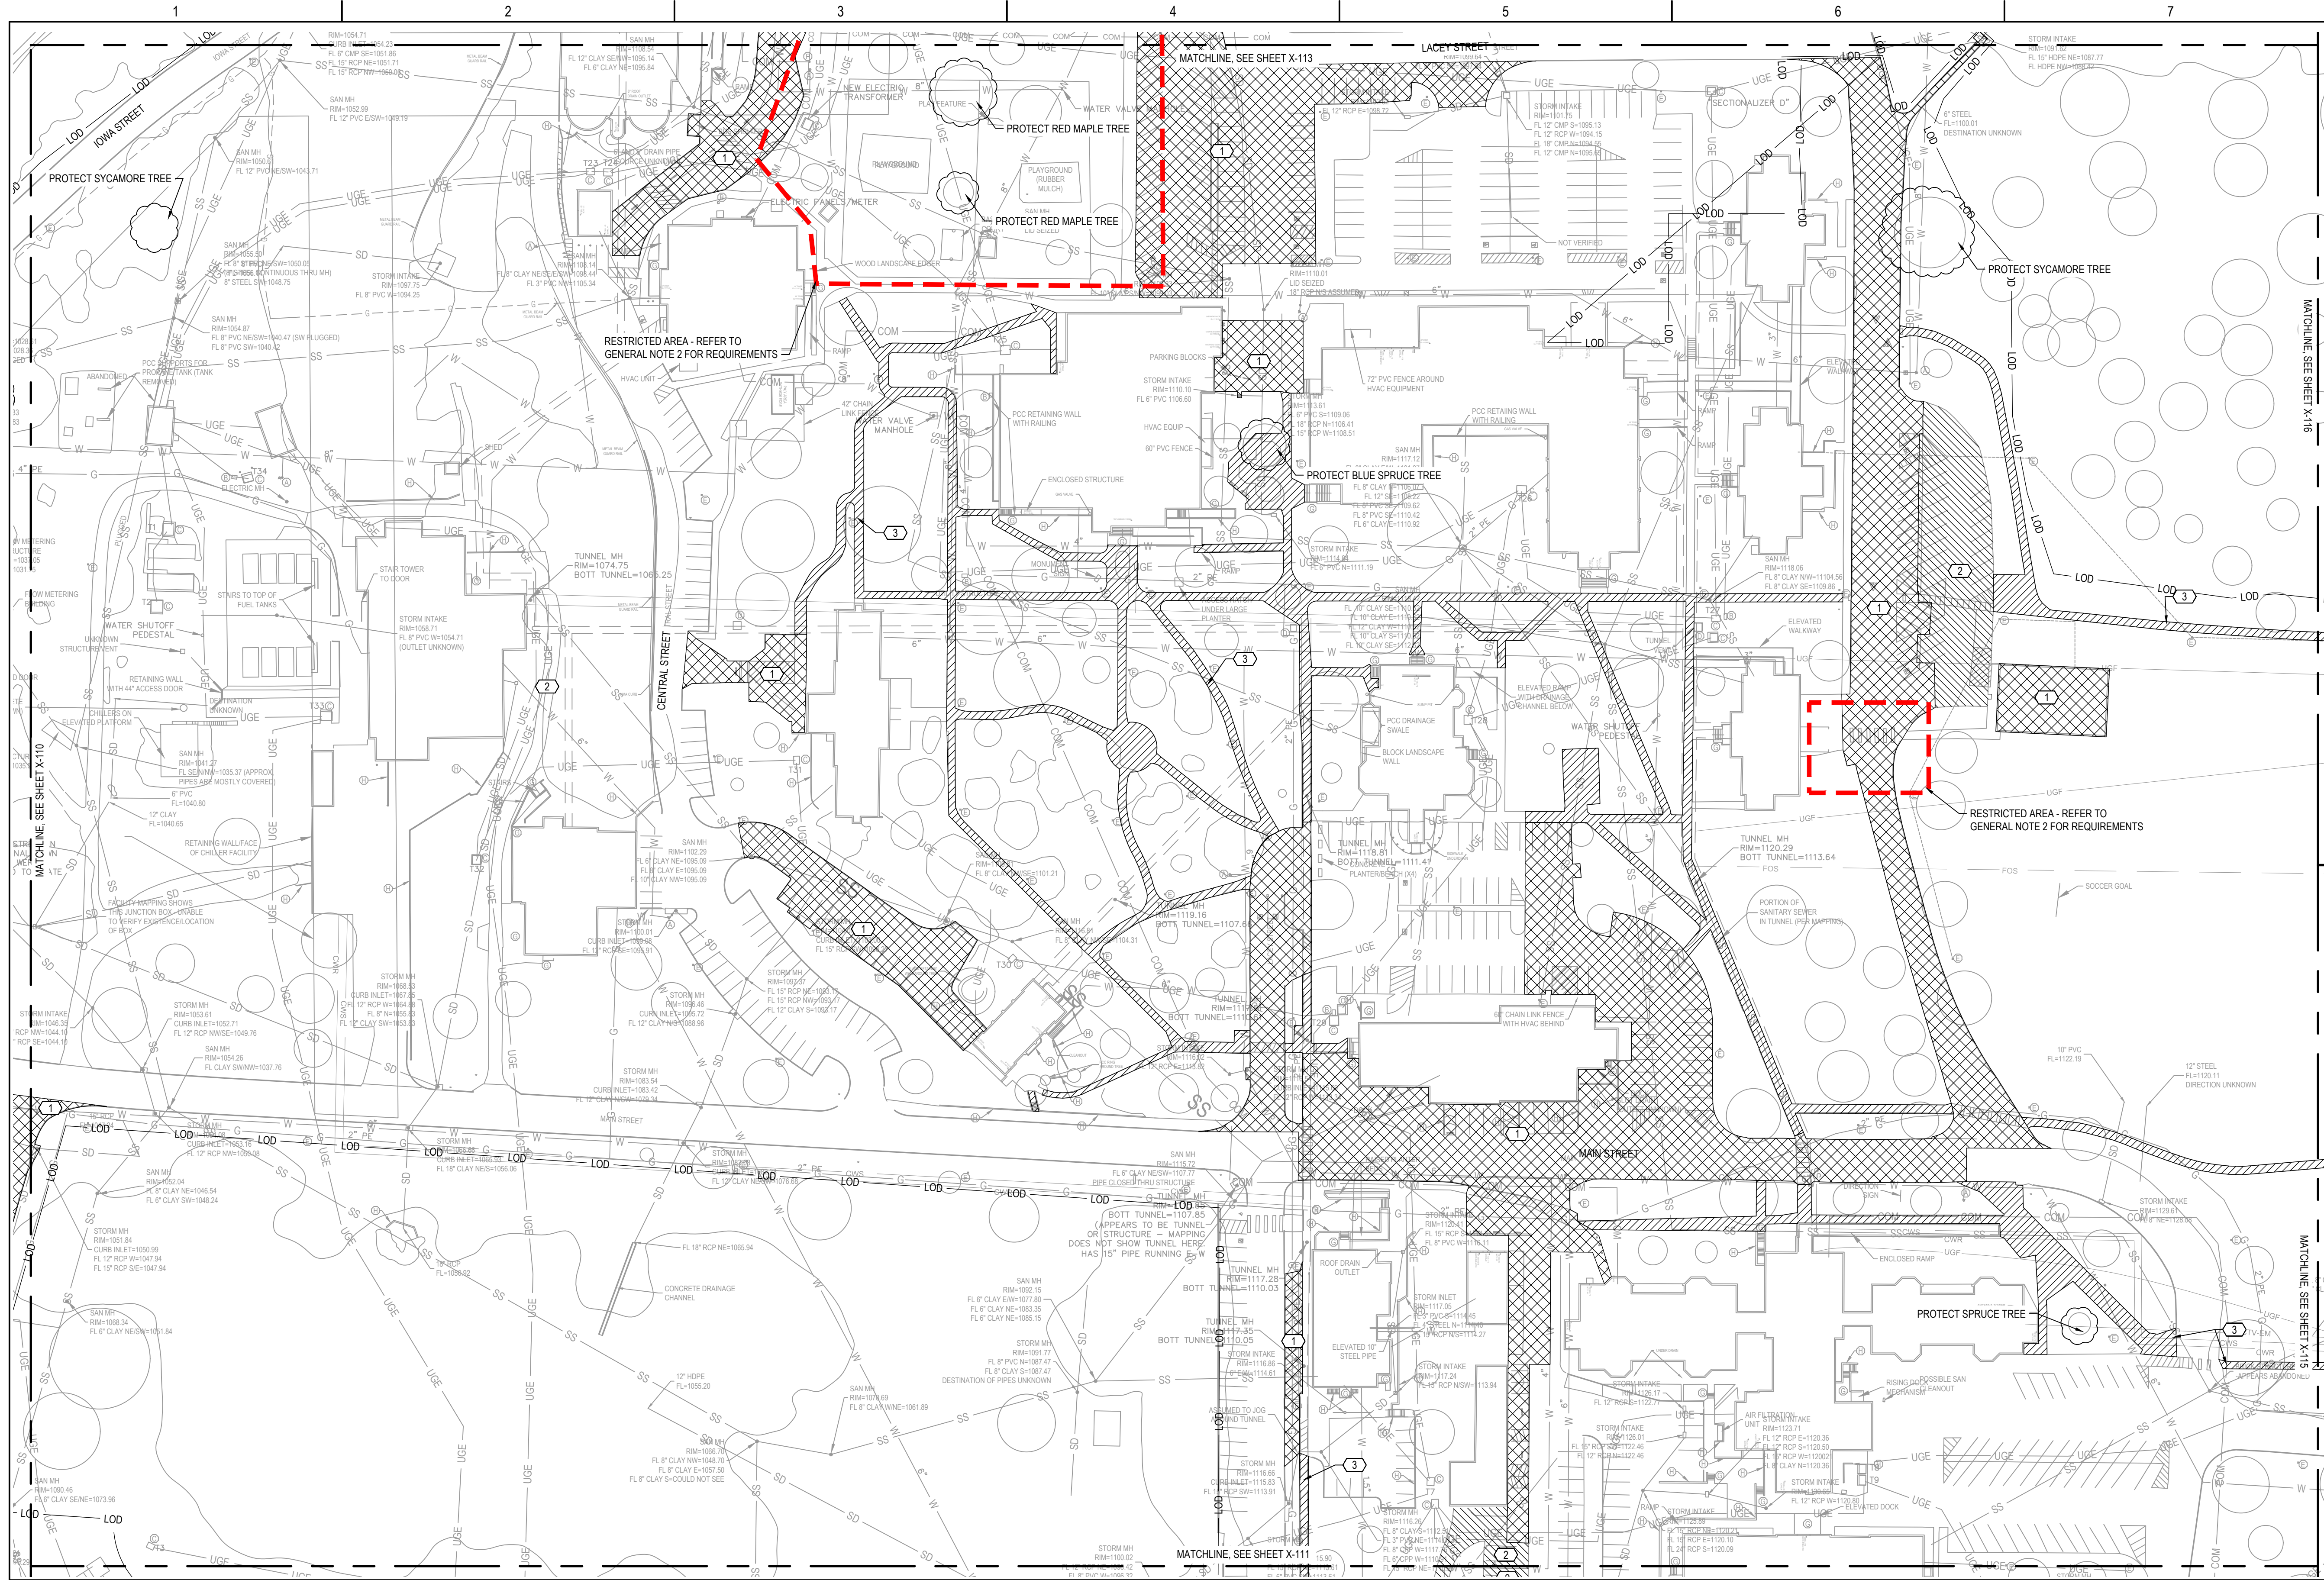

REMOVAL LEGEND:

- CONCRETE PAVEMENT REMOVAL
- ASPHALT PAVEMENT REMOVAL
- SIDEWALK REMOVAL
- PROTECT TREE IN PLACE
- AREA OF ARCHEOLOGICAL CONCERN
- LIMITS OF DEMOLITION


GENERAL NOTES

- REFER TO SHEET G-001 FOR GENERAL NOTES.
- THIS PROJECT SITE CONTAINS RESTRICTED AREAS THAT ARE IDENTIFIED IN THE PLAN THAT REQUIRE THE CONTRACTOR'S SPECIAL ATTENTION.
 - FOR RESTRICTED AREAS THAT WILL NOT BE DISTURBED AS PART OF THIS CONSTRUCTION, THE CONTRACTOR SHALL INSTALL TEMPORARY CONSTRUCTION SAFETY FENCE ON ALL SIDES FACING CONSTRUCTION ACTIVITIES WILL TAKE PLACE PLUS AN ADDITIONAL 10-FT ON THE IMMEDIATELY ADJACENT SIDES TO IDENTIFY RESTRICTED AREAS AND PREVENT UNNECESSARY ACCESS DURING CONSTRUCTION.
 - FOR RESTRICTED AREAS THAT WILL BE DISTURBED DURING CONSTRUCTION, REFER TO THE PROJECT MANUAL, SPECIAL CONDITIONS SECTION, FOR ADDITIONAL CONTRACT REQUIREMENTS WHEN WORKING IN THESE AREAS.
 - CLEAR AND GRUB ALL TREES THAT ARE NOT LABELED TO BE PROTECTED WITHIN THE LIMITS OF DEMOLITION (LOD).

KEYNOTES (#)

- REMOVE EXISTING CONCRETE PAVEMENT.
- REMOVE EXISTING ASPHALT PAVEMENT.
- REMOVE EXISTING SIDEWALK.

C:\pwworking\CENTRAL\20043841\10435937-0\CX102.DWG
9/23/2026 4:11:06 PM

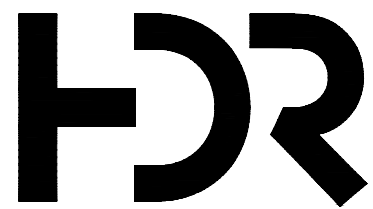

HDR ENGINEERING
1917 S. 67TH STREET
OMAHA, NE 68106
(402) 399-1000

ISSUE	DATE	DESCRIPTION
	09/23/2026	PHASE III DEMOLITION


PROJECT MANAGER	P. KUETER
CIVIL ENGINEER	C. CAIN

PROJECT NUMBER	10435937
----------------	----------


GLENWOOD RESOURCE CENTER DEMOLITION - PHASE 3

PAVEMENT DEMOLITION PLAN - AREA 6

FILE NAME 10435937-0\CX102.dwg
SCALE 1" = 60'

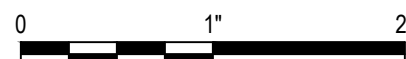

SHEET
X-115

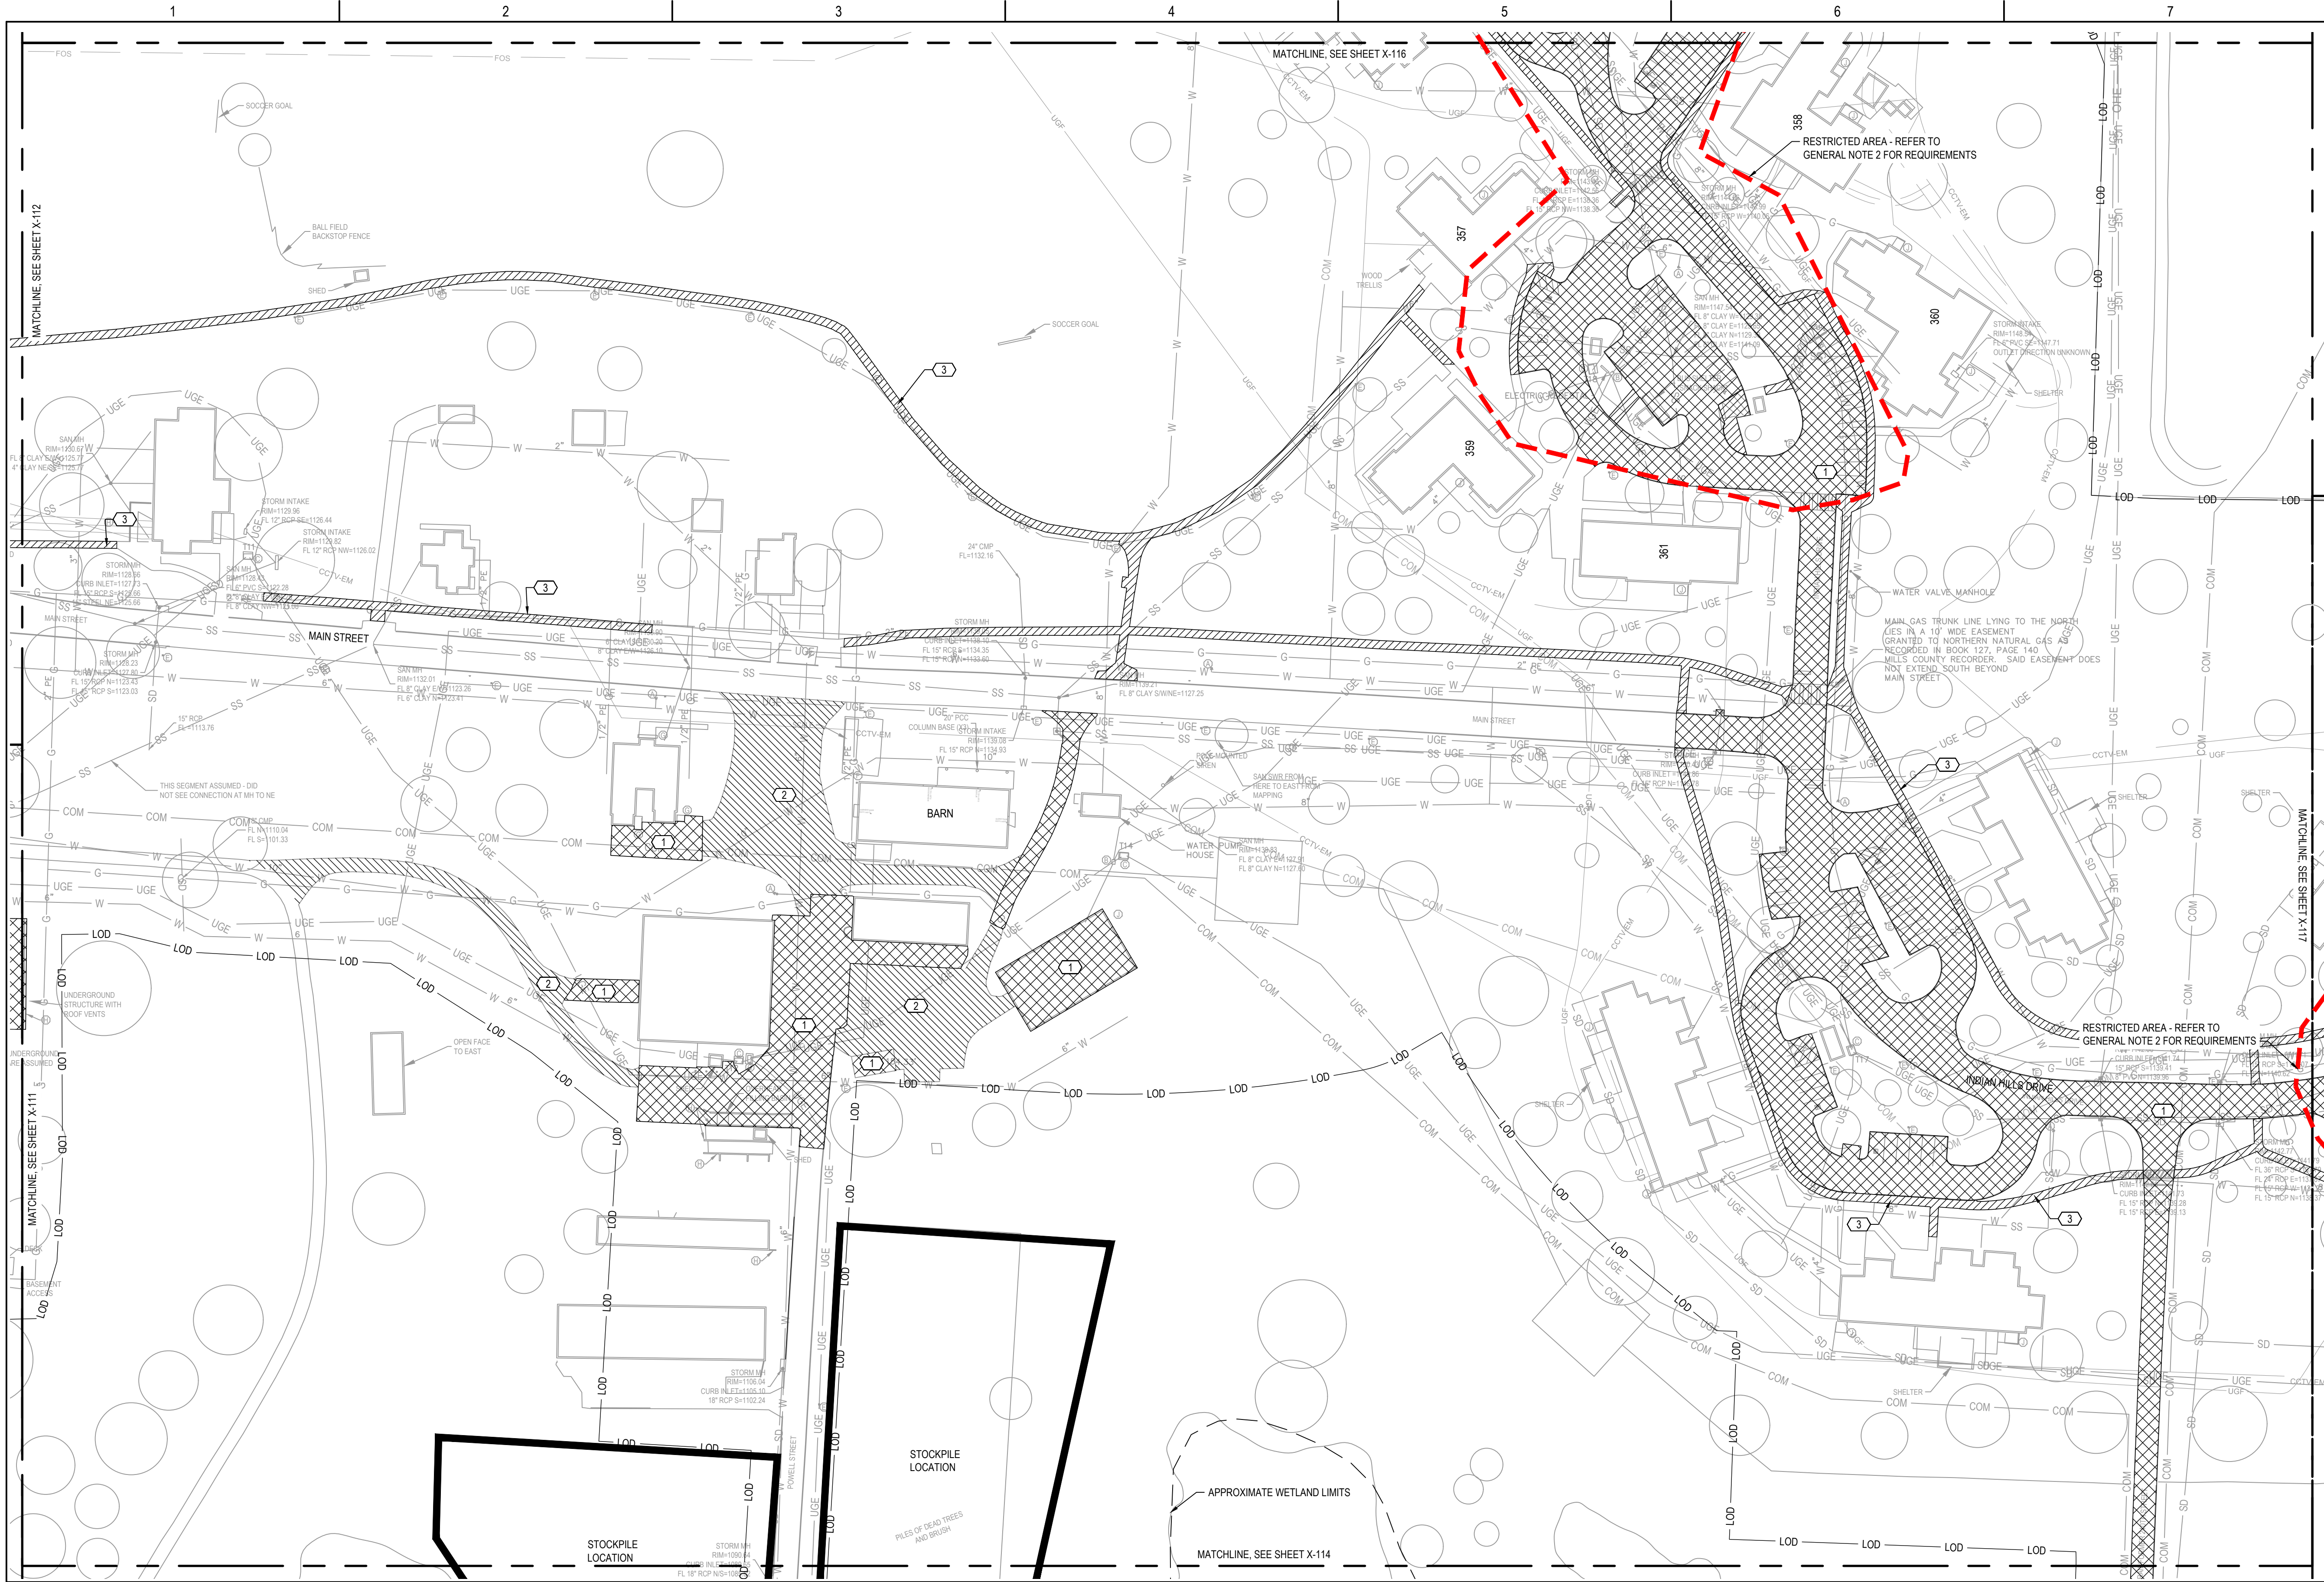

REMOVAL LEGEND:

- CONCRETE PAVEMENT REMOVAL
- ASPHALT PAVEMENT REMOVAL
- SIDEWALK REMOVAL
- PROTECT TREE IN PLACE
- AREA OF ARCHEOLOGICAL CONCERN
- LIMITS OF DEMOLITION

GENERAL NOTES

- REFER TO SHEET G-001 FOR GENERAL NOTES.
- THIS PROJECT SITE CONTAINS RESTRICTED AREAS THAT ARE IDENTIFIED IN THE PLAN THAT REQUIRE THE CONTRACTOR'S SPECIAL ATTENTION.
 - FOR RESTRICTED AREAS THAT WILL NOT BE DISTURBED AS PART OF THIS CONSTRUCTION, THE CONTRACTOR SHALL INSTALL TEMPORARY CONSTRUCTION SAFETY FENCE ON ALL SIDES FACING CONSTRUCTION OF THE RESTRICTED AREA WHERE CONSTRUCTION ACTIVITIES WILL TAKE PLACE PLUS AN ADDITIONAL 10-FT ON THE IMMEDIATELY ADJACENT SIDES TO IDENTIFY RESTRICTED AREAS AND PREVENT UNNECESSARY ACCESS DURING CONSTRUCTION.
 - FOR RESTRICTED AREAS THAT WILL BE DISTURBED DURING CONSTRUCTION, REFER TO THE PROJECT MANUAL, SPECIAL CONDITIONS SECTION, FOR ADDITIONAL CONTRACT REQUIREMENTS WHEN WORKING IN THESE AREAS.
- CLEAR AND GRUB ALL TREES THAT ARE NOT LABELED TO BE PROTECTED WITHIN THE LIMITS OF DEMOLITION (LOD).

KEYNOTES (#)

- REMOVE EXISTING CONCRETE PAVEMENT.
- REMOVE EXISTING ASPHALT PAVEMENT.
- REMOVE EXISTING SIDEWALK.

