


HOOVER – B-LEVEL – SOUTH

IOWA STATE CAPITOL COMPLEX – 1305 E. WALNUT ST.

SCALE: NTS

10/23/2025

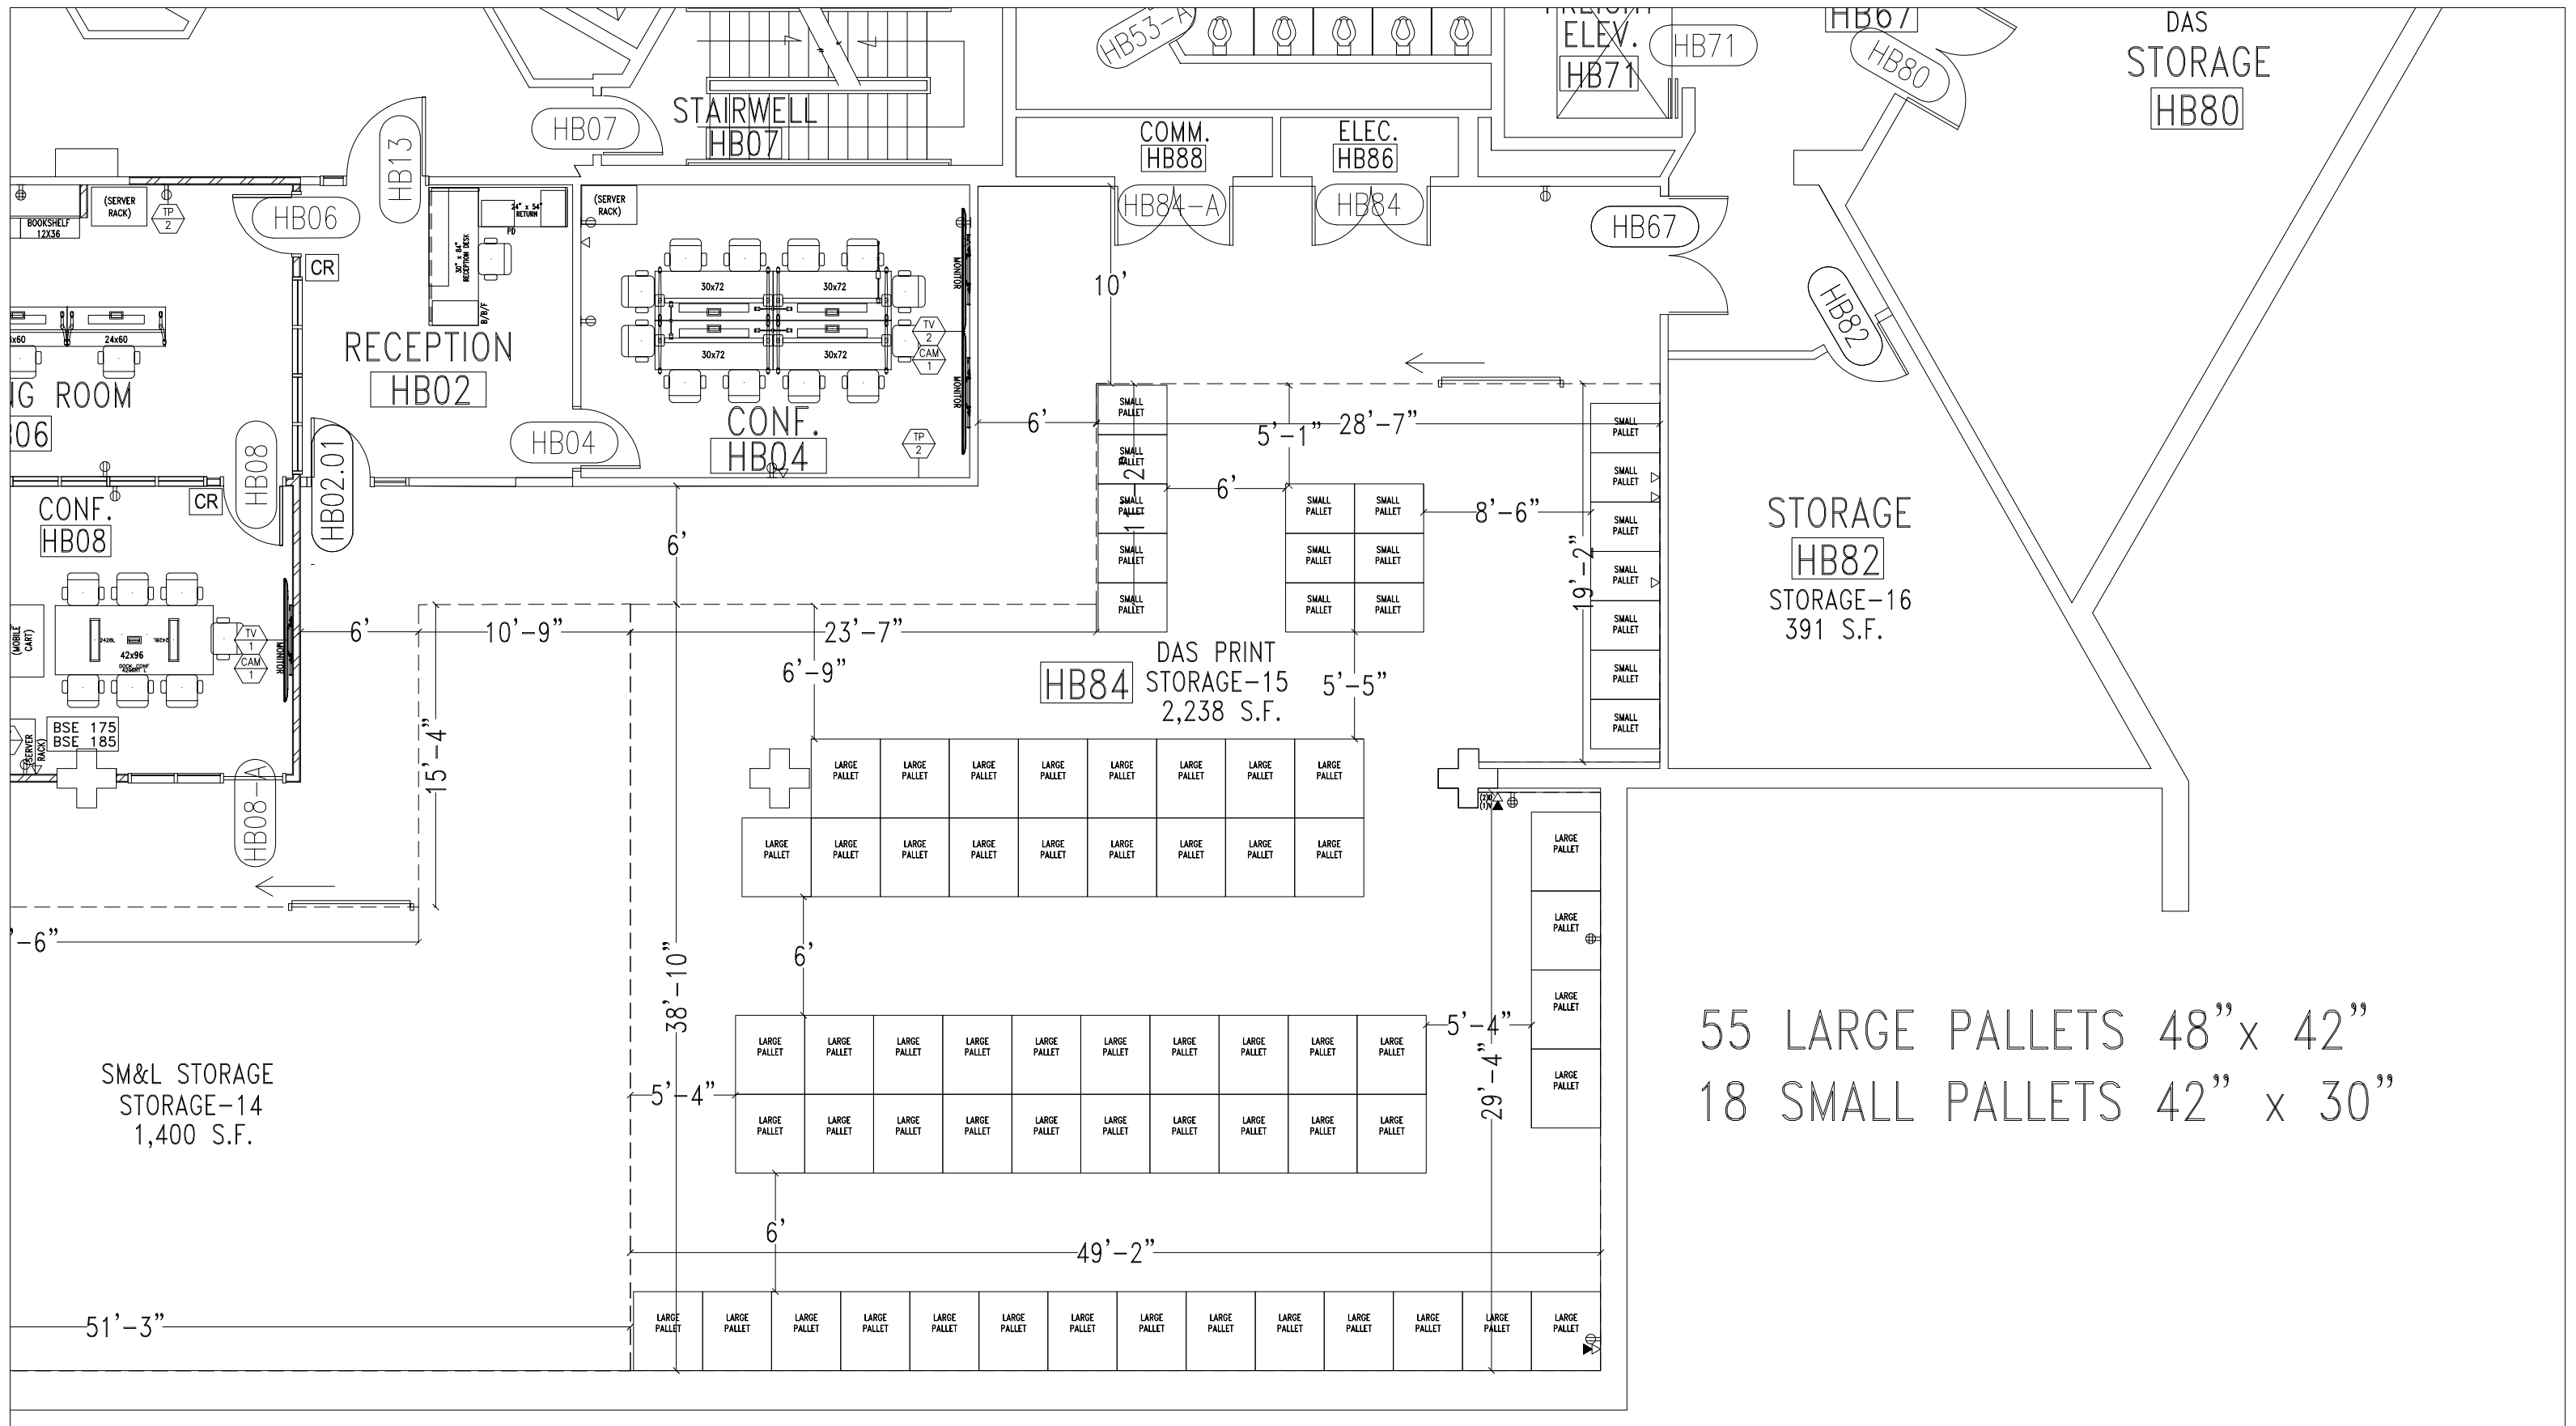

HOOVER - B-LEVEL - SOUTHEAST

IOWA STATE CAPITOL COMPLEX - 1305 E. WALNUT ST.

SCALE: NTS

10/23/2025

DAS PRINT STORAGE  
 PROPOSED STORAGE PLAN

