



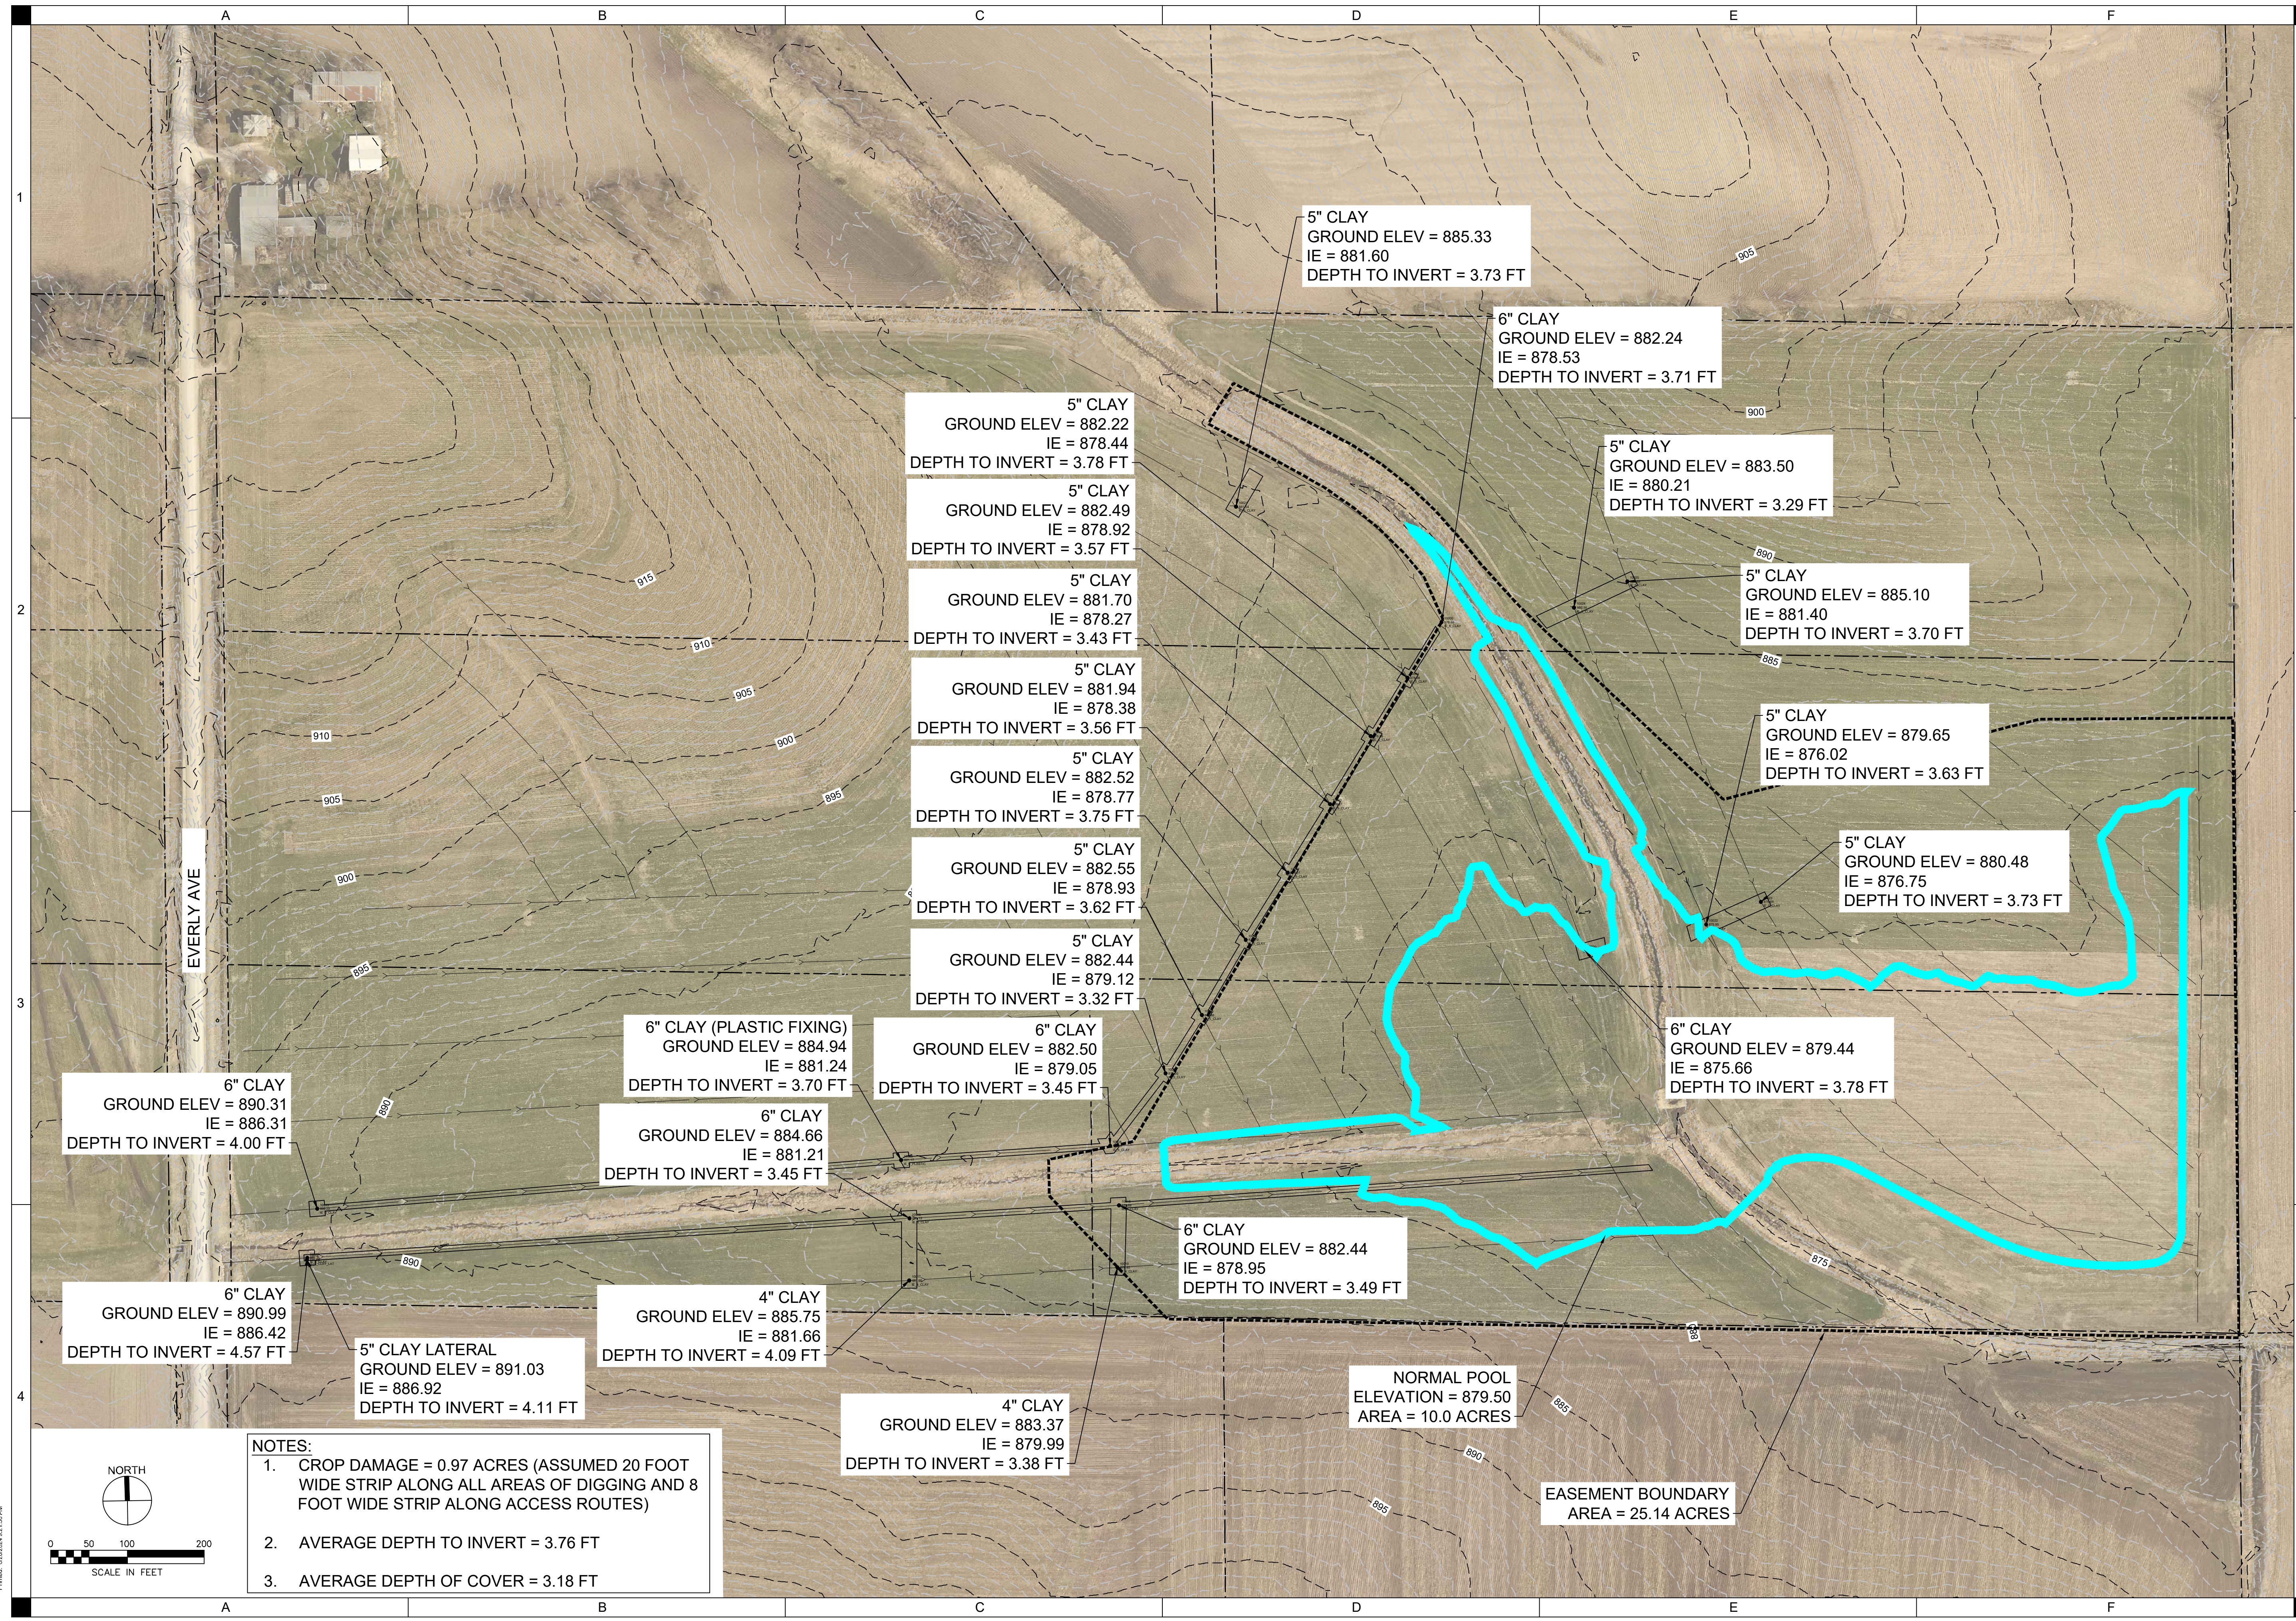

DRAWN:	GJK
APPROVED:	DJ
ISSUED FOR:	FINAL DESIGN
DATE:	6/20/2024
PROJECT NO.:	2142204320
FIELD BOOK:	---
CLIENT NO.:	---

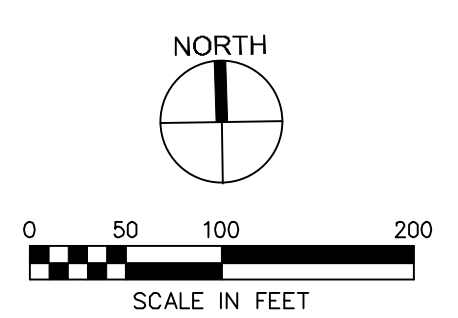

- NOTES:**
- CROP DAMAGE = 0.97 ACRES (ASSUMED 20 FOOT WIDE STRIP ALONG ALL AREAS OF DIGGING AND 8 FOOT WIDE STRIP ALONG ACCESS ROUTES)
 - AVERAGE DEPTH TO INVERT = 3.76 FT
 - AVERAGE DEPTH OF COVER = 3.18 FT



P:\Projects\BUC871015D\BUC871015D\Drawings\BUC871015D\TILEMAP.dwg
 Printed: 6/20/2024 12:21:38 AM