




Date: 14 DEC 2018
To: All Respondents
Subject: State of Iowa RFP0919005006

ADDENDUM No. 2**General Clarifications**

1. Overview 185th ARW Base Map – Attached to this addendum.
2. Attachment #5, Response Check List was misaligned with Section 3 headers. Below is corrected version of RFP Attachment #5.

REFERENCE	RESPONSE INCLUDED	
	Yes	No
Technical Proposal		
One (1) original, two (2) copies of Proposal and One (1) electronic copy on digital media.		
One (1) Public Copy with Confidential Information Excised (If applicable)		
Exhibit 1 – Transmittal Letter		
Exhibit 2 – Executive Summary (If applicable, include Attachment #4)		
Exhibit 3 – Firm Proposal Terms		
Exhibit 4 – Acceptance of Terms and Conditions		
Exhibit 5 – Certification Letter (Include Attachment #1)		
Exhibit 6 – Authorization to Release Information (Include Attachment #2)		
Exhibit 7 – Termination, Litigation, and Debarment		
Exhibit 8 – Mandatory Specifications		
Exhibit 9 – Respondent Background Information		
Exhibit 10 – Experience		
Exhibit 11 – Improve Overall Efficiencies		
Exhibit 12 – Work Order System		
Exhibit 13 – Summative Project Requirements Response		
Exhibit 14 – Project Management Team		
Exhibit 15 – Customer Service		
Exhibit 16 – Implementation Plan		
Exhibit 17 – Optional Services		
Exhibit 18 – Addendums		
Exhibit 19 – Request for Confidentiality (Include Attachment #3)		
Exhibit 20 – Performance-Based Criteria		
Cost Proposal		
One (1) original, two (2) copies of Proposal and One (1) electronic copy on digital media. (Include Attachment #6 and Schedule A)		

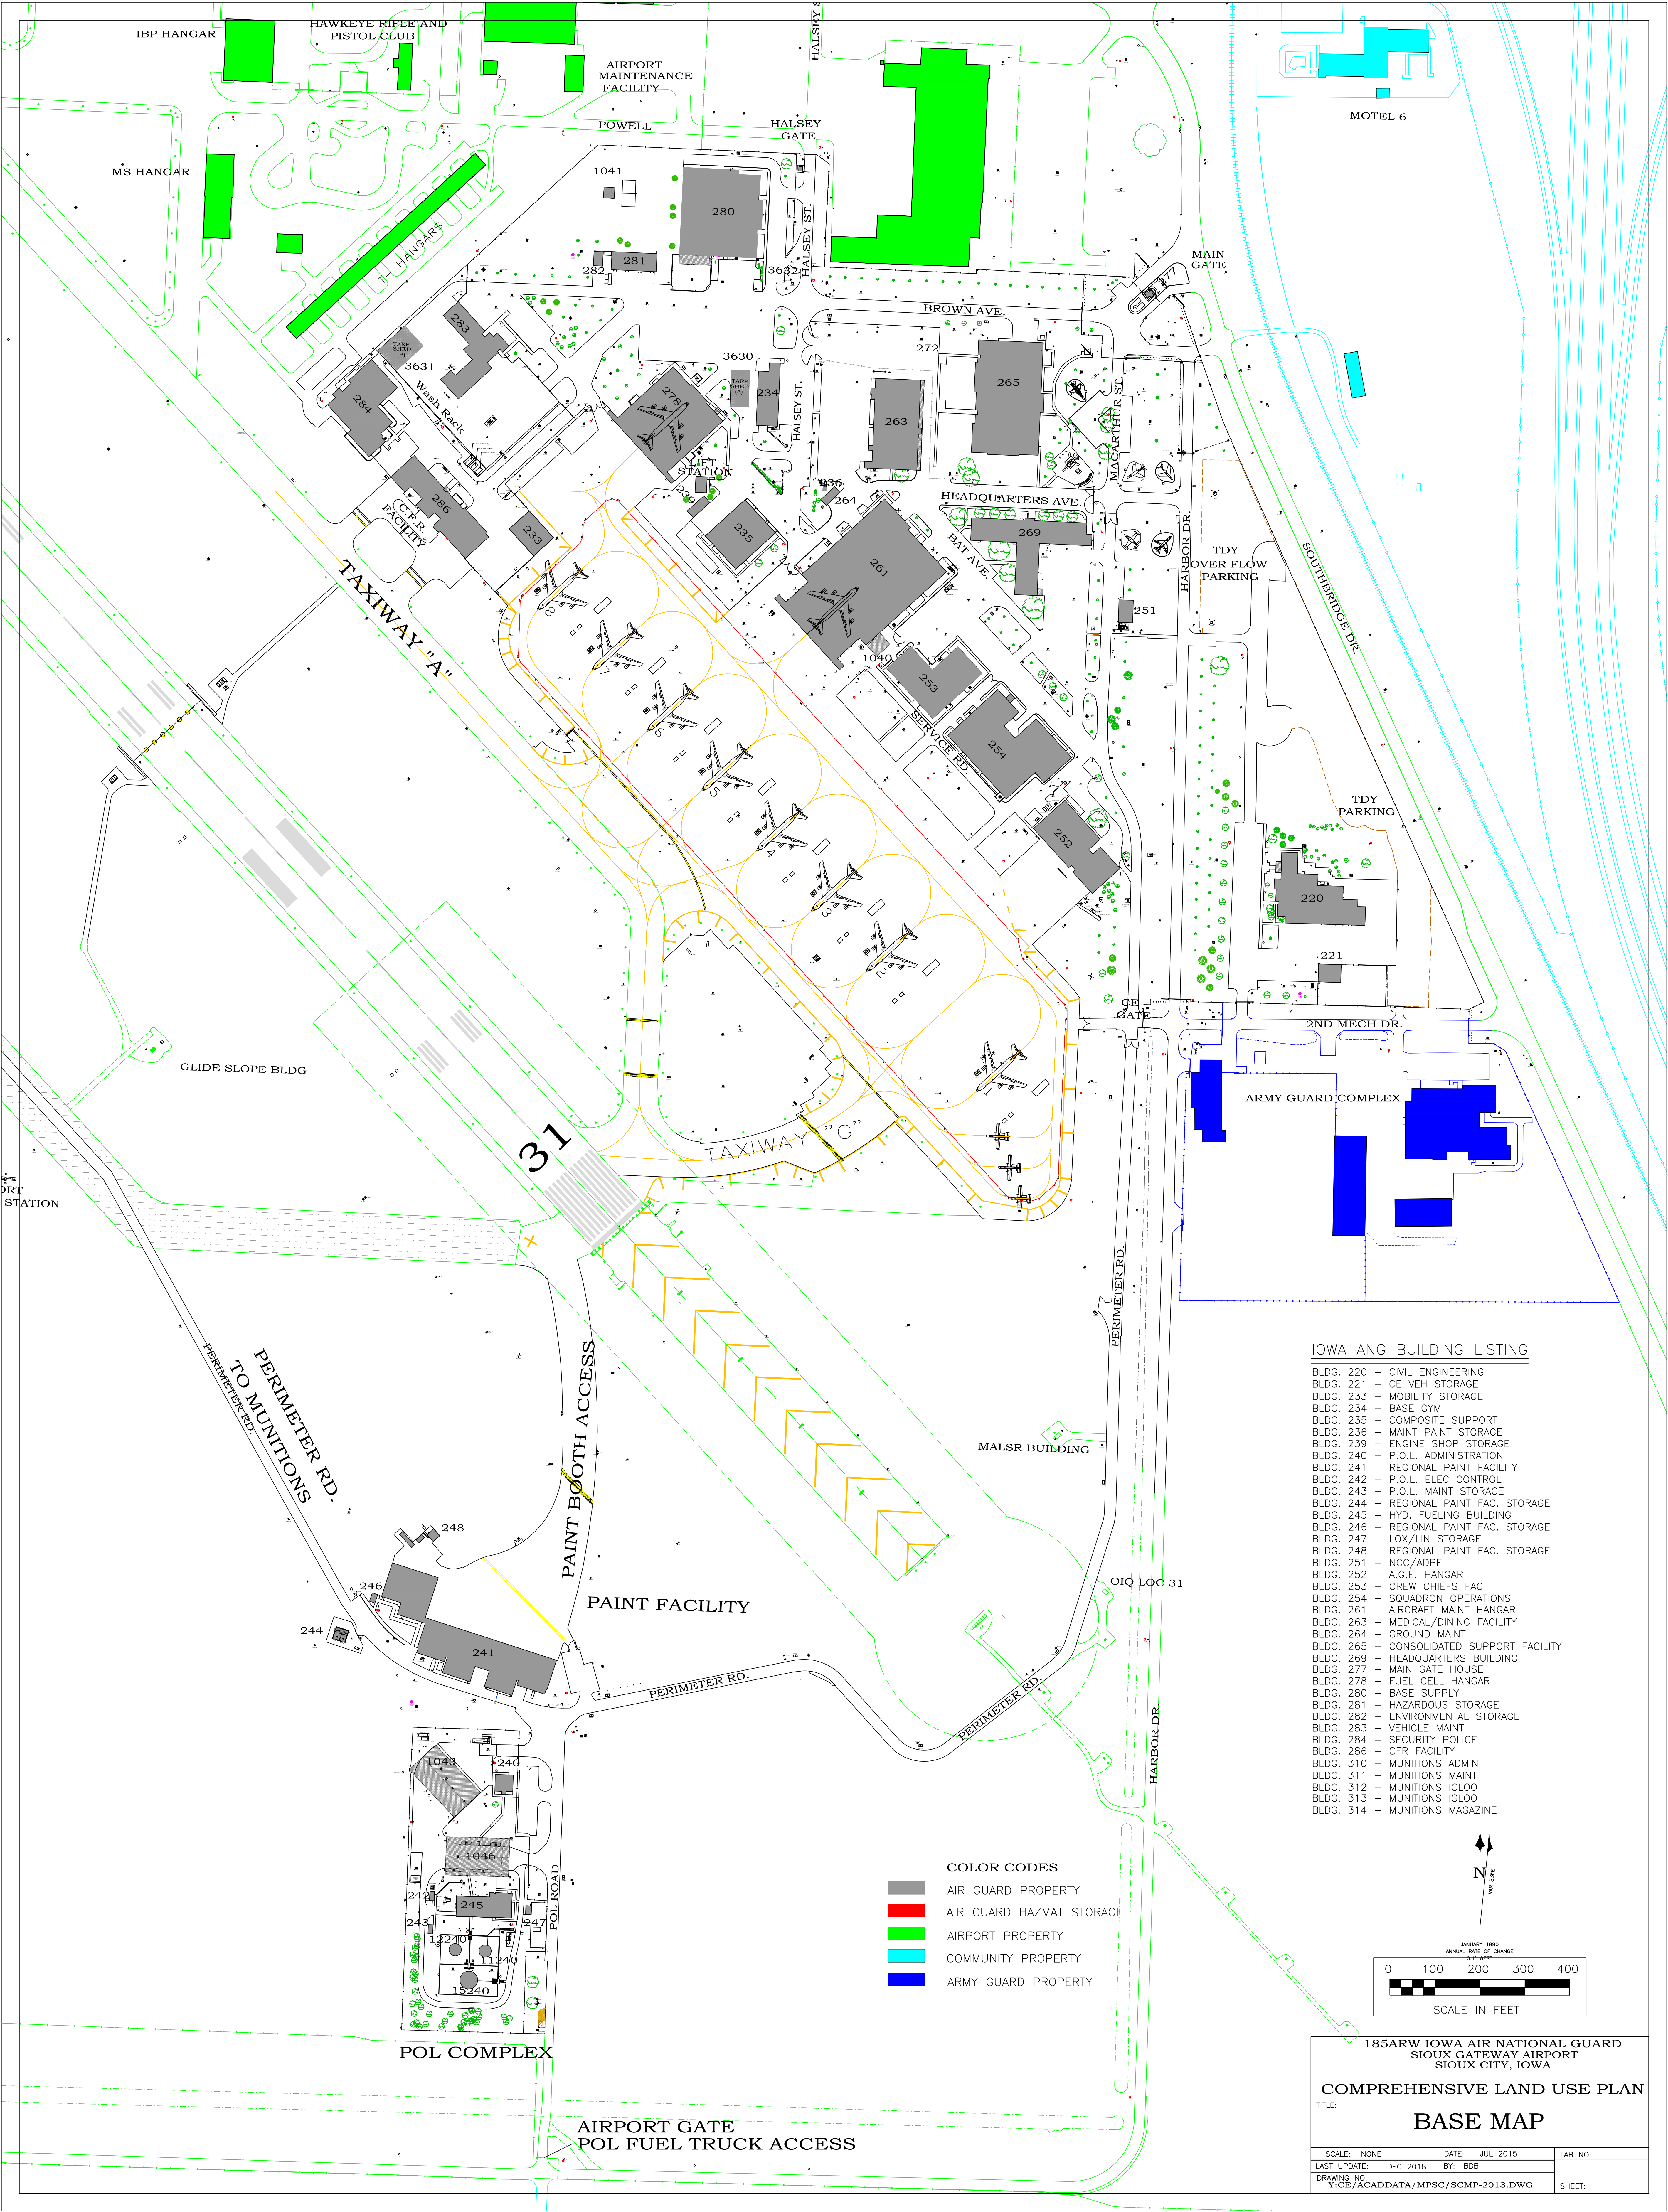


IOWA ANG BUILDING LISTING

- BLDG. 220 - CIVIL ENGINEERING
- BLDG. 221 - CE VEH STORAGE
- BLDG. 233 - MOBILITY STORAGE
- BLDG. 234 - BASE GYM
- BLDG. 235 - COMPOSITE SUPPORT
- BLDG. 236 - MAINT PAINT STORAGE
- BLDG. 239 - ENGINE SHOP STORAGE
- BLDG. 240 - P.O.L. ADMINISTRATION
- BLDG. 241 - REGIONAL PAINT FACILITY
- BLDG. 242 - P.O.L. ELEC CONTROL
- BLDG. 243 - P.O.L. MAINT STORAGE
- BLDG. 244 - REGIONAL PAINT FAC. STORAGE
- BLDG. 245 - HYD. FUELING BUILDING
- BLDG. 246 - REGIONAL PAINT FAC. STORAGE
- BLDG. 247 - LOX/LIN STORAGE
- BLDG. 248 - REGIONAL PAINT FAC. STORAGE
- BLDG. 251 - NCC/ADPE
- BLDG. 252 - A.G.E. HANGAR
- BLDG. 253 - CREW CHIEFS FAC
- BLDG. 254 - SQUADRON OPERATIONS
- BLDG. 261 - AIRCRAFT MAINT HANGAR
- BLDG. 263 - MEDICAL/DINING FACILITY
- BLDG. 264 - GROUND MAINT
- BLDG. 265 - CONSOLIDATED SUPPORT FACILITY
- BLDG. 269 - HEADQUARTERS BUILDING
- BLDG. 277 - MAIN GATE HOUSE
- BLDG. 278 - FUEL CELL HANGAR
- BLDG. 280 - BASE SUPPLY
- BLDG. 281 - HAZARDOUS STORAGE
- BLDG. 282 - ENVIRONMENTAL STORAGE
- BLDG. 283 - VEHICLE MAINT
- BLDG. 284 - SECURITY POLICE
- BLDG. 286 - CFR FACILITY
- BLDG. 310 - MUNITIONS ADMIN
- BLDG. 311 - MUNITIONS MAINT
- BLDG. 312 - MUNITIONS IGLOO
- BLDG. 313 - MUNITIONS IGLOO
- BLDG. 314 - MUNITIONS MAGAZINE

COLOR CODES

- AIR GUARD PROPERTY
- AIR GUARD HAZMAT STORAGE
- AIRPORT PROPERTY
- COMMUNITY PROPERTY
- ARMY GUARD PROPERTY

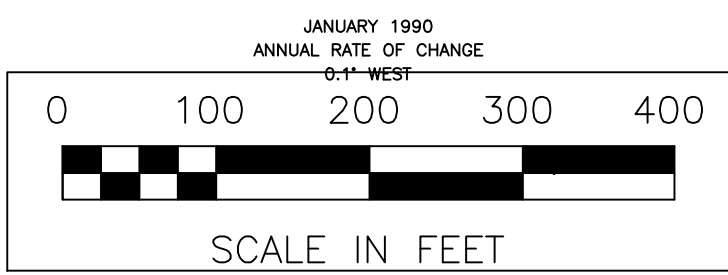

185ARW IOWA AIR NATIONAL GUARD SIOUX GATEWAY AIRPORT SIOUX CITY, IOWA		
COMPREHENSIVE LAND USE PLAN		
TITLE: BASE MAP		
SCALE: NONE	DATE: JUL 2015	TAB NO:
LAST UPDATE: DEC 2018	BY: BDB	
DRAWING NO: Y:CE/ACADDDATA/MPSC/SCMP-2013.DWG	SHEET:	