

Addendum 2 for RFB926700-01

Project Name: CHMHI CCUSO Door and Intercom Control Conversion
DAS RFB #: 926700-01
DAS Project #: 9267.00
Date: 06/15/2022

Bids Due: June 23, 2022 at 2:00pm

CHANGES TO BID SUBMITTAL AND OPENING

Due to the circumstances surrounding COVID-19, the State is amending the bid submittal and public opening procedures of the above RFB.

BID SUBMITTAL

Per addendum #1, issued on 6/10/2022, bids shall be submitted via email to construction.procurement@iowa.gov by the due date and time for bids.

PUBLIC OPENING

The public opening will be held via conference call only. The call details are below.

Call time: 3:00pm on (June 23, 2022)

Call number: +1 317-978-0202

Pin: 847-740-206#

QUESTIONS FROM CONTRACTORS

Q1. What is the engineer's estimate for this project?

A1. \$150,000.00

ATTACHMENTS

1. Attendees to pre-bid meeting held on June 7, 2022, at the Cherokee Mental Health Institute.
2. Drawing T-101C – South C ADD door lock and intercom to door as shown.

END OF ADDENDUM



CHMHI CCUSO Door and Intercom Control Conversion
Pre-Bid Meeting

June 7, 2022



Sign-in Sheet

Name	Company	Email Address	Telephone
Jeffrey Reams	Story Construction Co.	jreams@storycon.com	515-291-8185
Sam Vorrie	Story Construction Co.	sam.vorrie@storycon.com	515-291-4483
Doug Carper	DAS	douglas.carper@iowa.gov	515-745-3244
Brad Wittrock	DHS - CCUSO	bwittro@dhs.state.ia.us	712-225-6920
Jason Pigott	DHS - CMHI	jpigott@dhs.state.ia.us	712-225-6949
Jon Hand	Story Construction	jhand@storycon.com	515-291-8814
Travis Wiese	DHS - CMHI/CCUSO	Twiese@dhs.state.ia.us	712-225-6936
Jason Zagar	Blue Stone Engin	Zagarj@bluestone.mpg.com	515-1281-0549

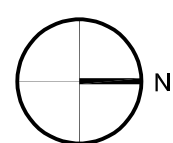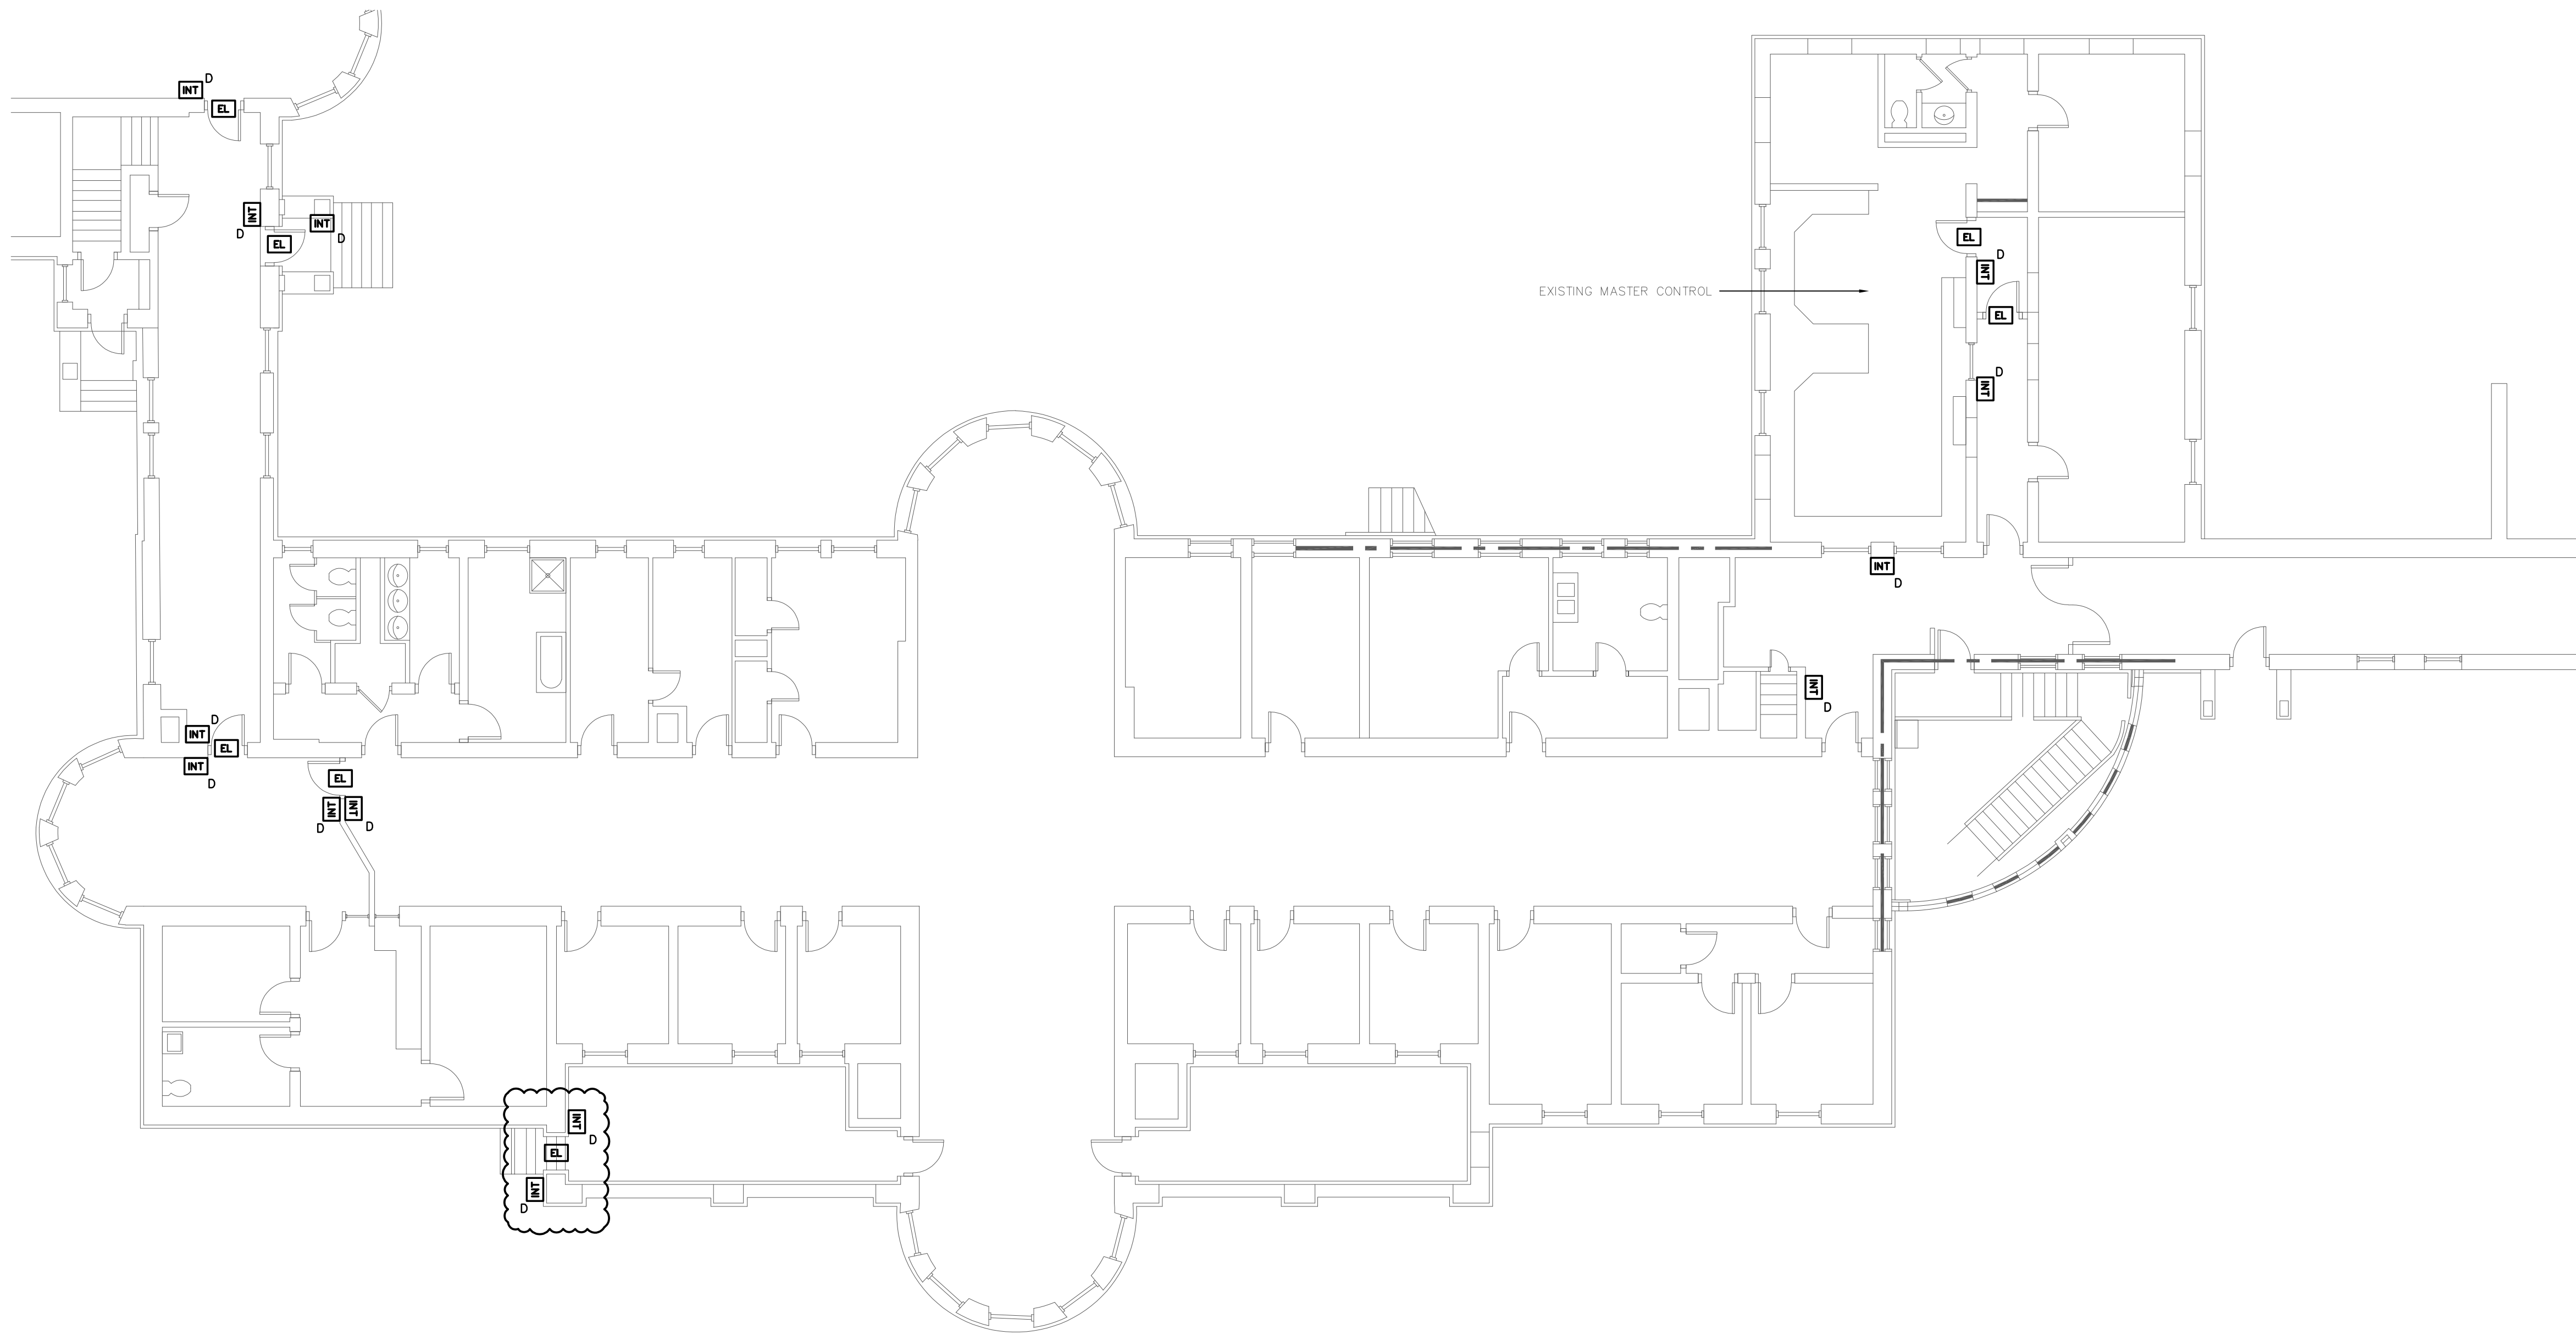

1

FIRST FLOOR TECHNOLOGY PLAN

SCALE: 1/8"=1'-0"

FIRST FLOOR
TECHNOLOGY PLAN

PROJECT:
CHMHI ACCESS CONTROL
AND INTERCOM
REPLACEMENT

1251 W CEDAR LOOP
CHEROKEE, IOWA 51012

CLIENT:
DEPARTMENT OF
ADMINISTRATIVE SERVICES

REVISION SCHEDULE	
REVISION NUMBER	REVISION DESCRIPTION
REVISION NUMBER	REVISION DATE


PROJECT NO.
122-036

SHEET SET:
CONSTRUCTION
DOCUMENTS

ISSUE DATE:
05.05.2022

SHEET

T-101C

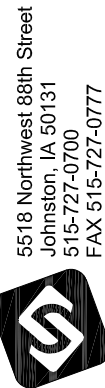

bluestone
engineering

BLUESTONE ENGINEERING, LLC RESERVES ALL RIGHTS IN THIS DOCUMENT. NO PART OF THIS DOCUMENT MAY BE REPRODUCED OR TRANSMITTED IN ANY FORM OR BY ANY MEANS, ELECTRONIC OR MECHANICAL, INCLUDING PHOTOCOPYING, RECORDING, OR BY ANY INFORMATION STORAGE AND RETRIEVAL SYSTEM, WITHOUT THE WRITTEN PERMISSION OF BLUESTONE ENGINEERING, LLC. © 2022 BLUESTONE ENGINEERING, LLC