





IOWA PUBLIC TELEVISION

6450 CORPORATE DR. - JOHNSTON, 50131
10.16.2107

OVERALL EXISTING PLAN

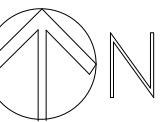


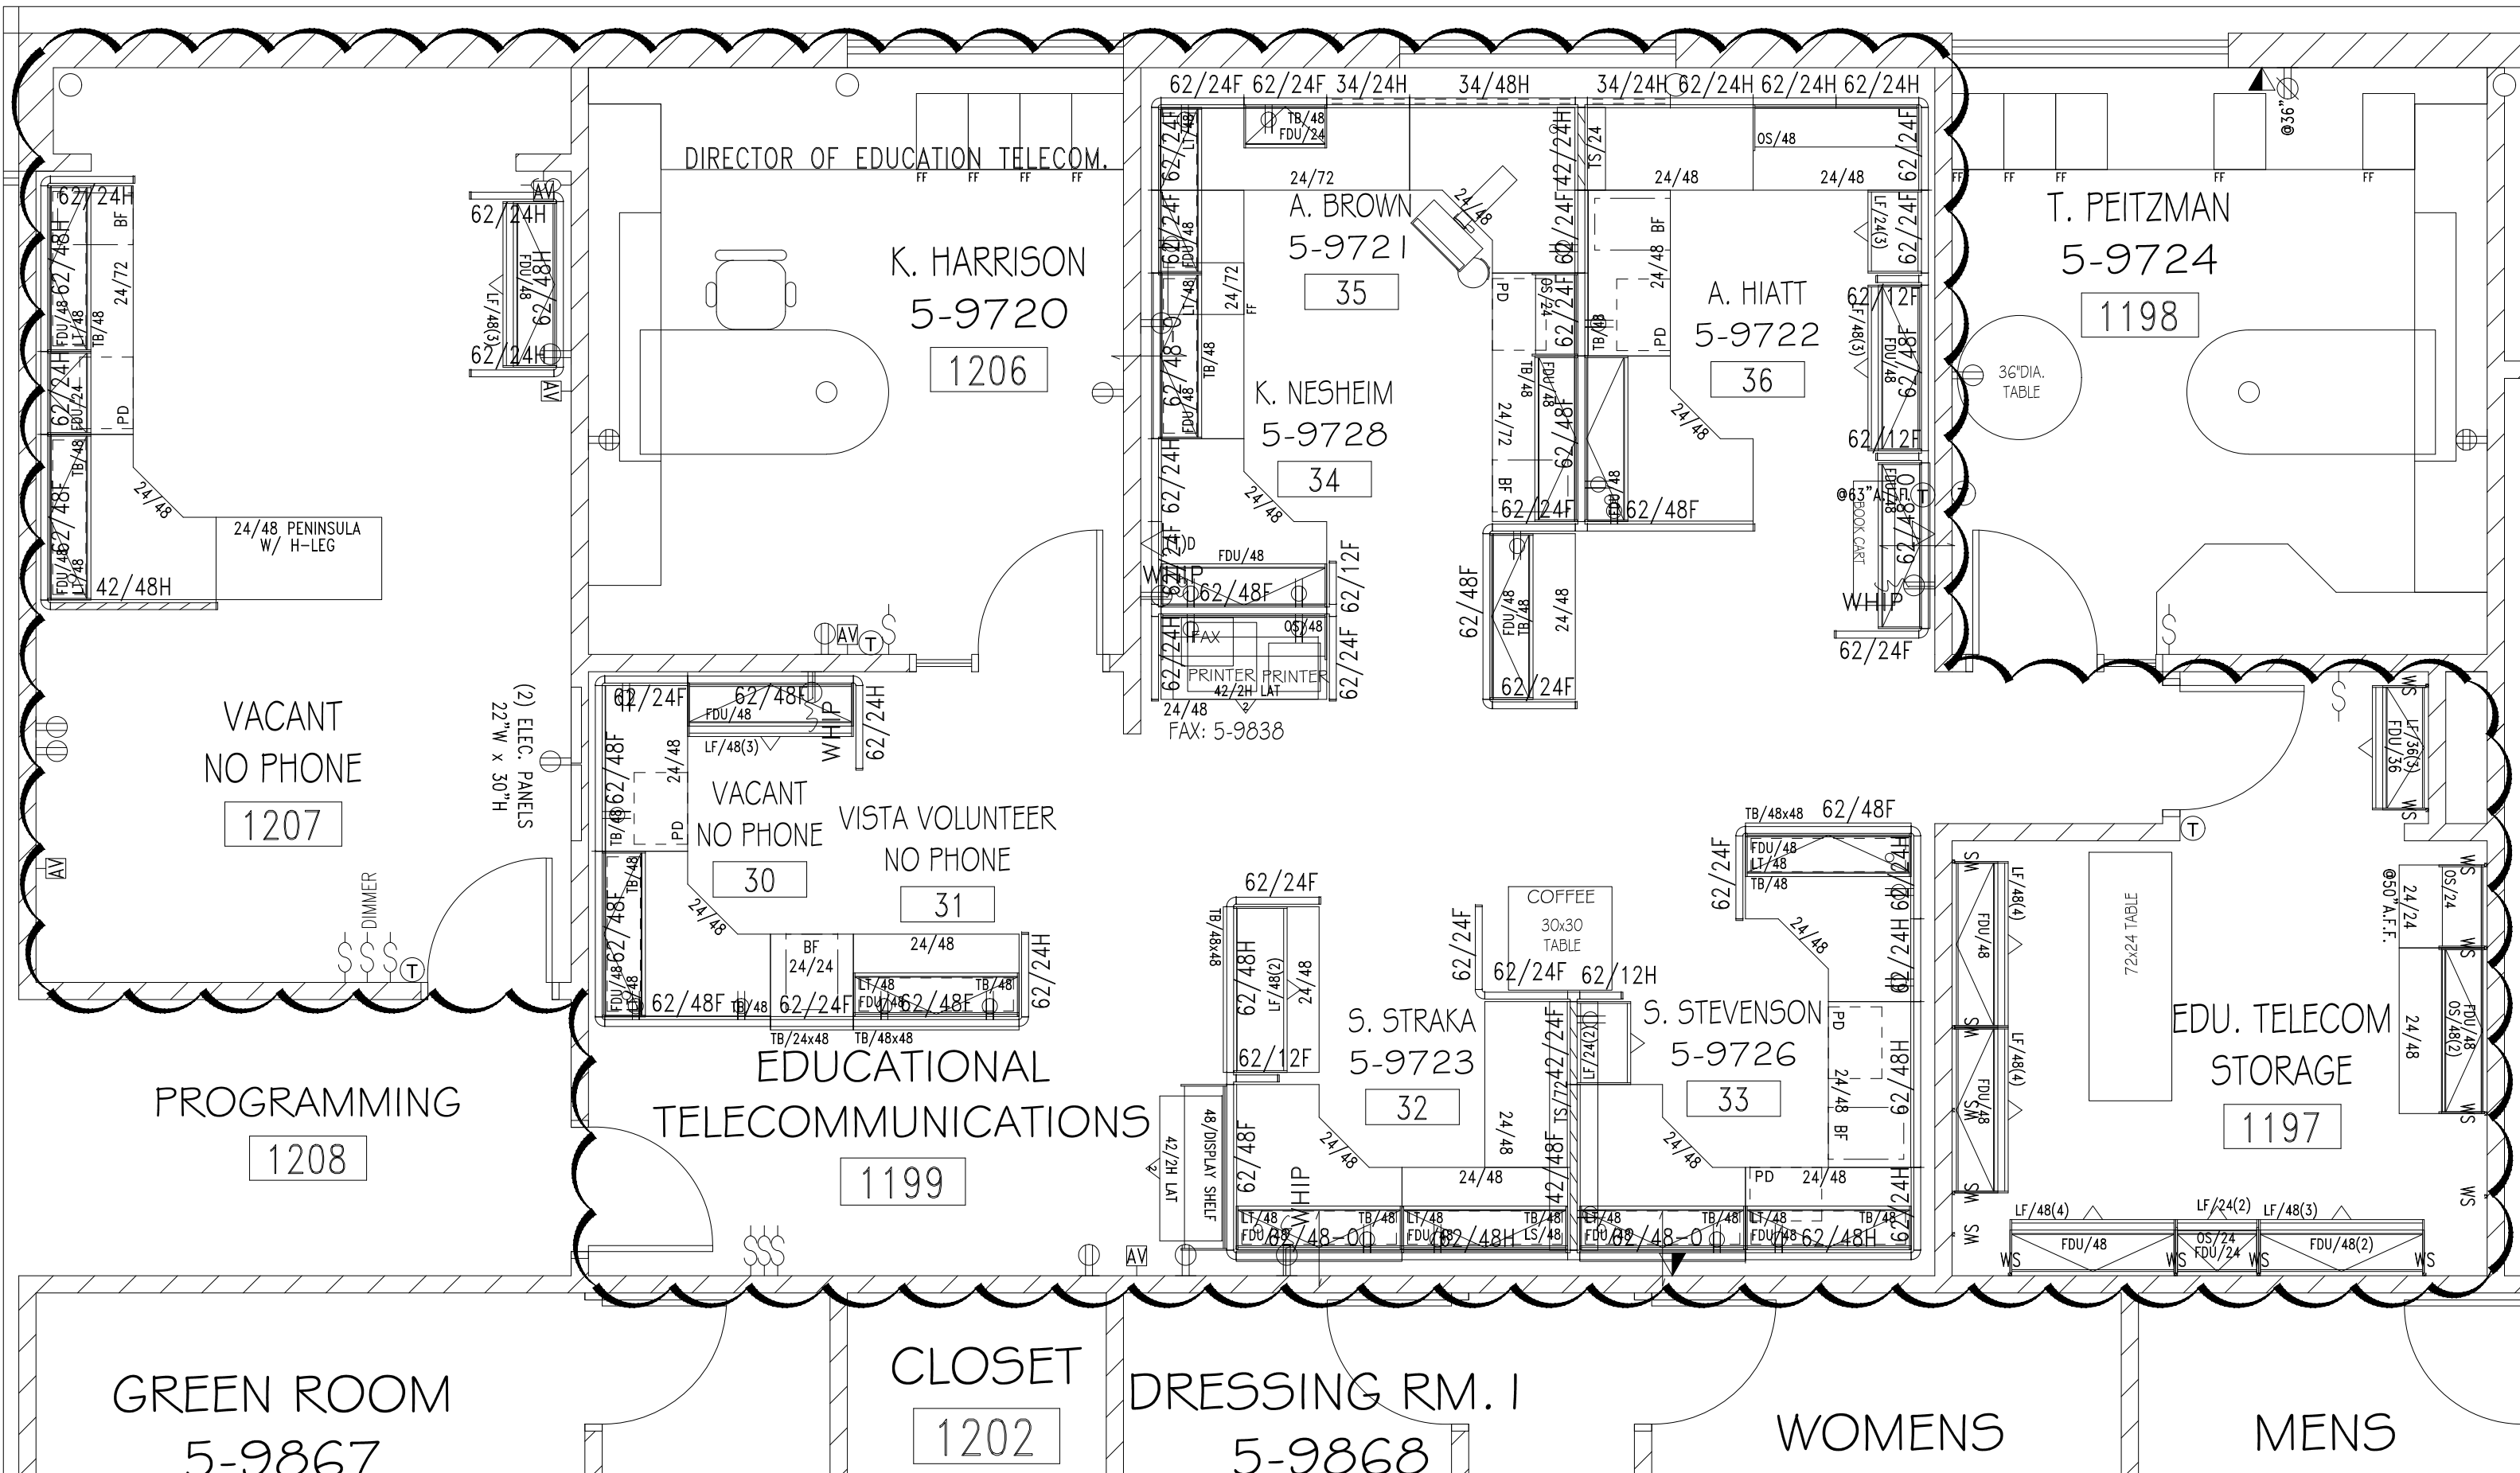

IOWA PUBLIC TELEVISION

6450 CORPORATE DR. - JOHNSTON, 50131
10.16.2107

EXISTING PLAN - AREA I

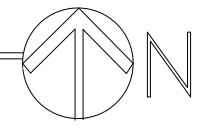

WEST CONF. ROOM

5-9844


1117


MEN

1118

WOMEN

1119

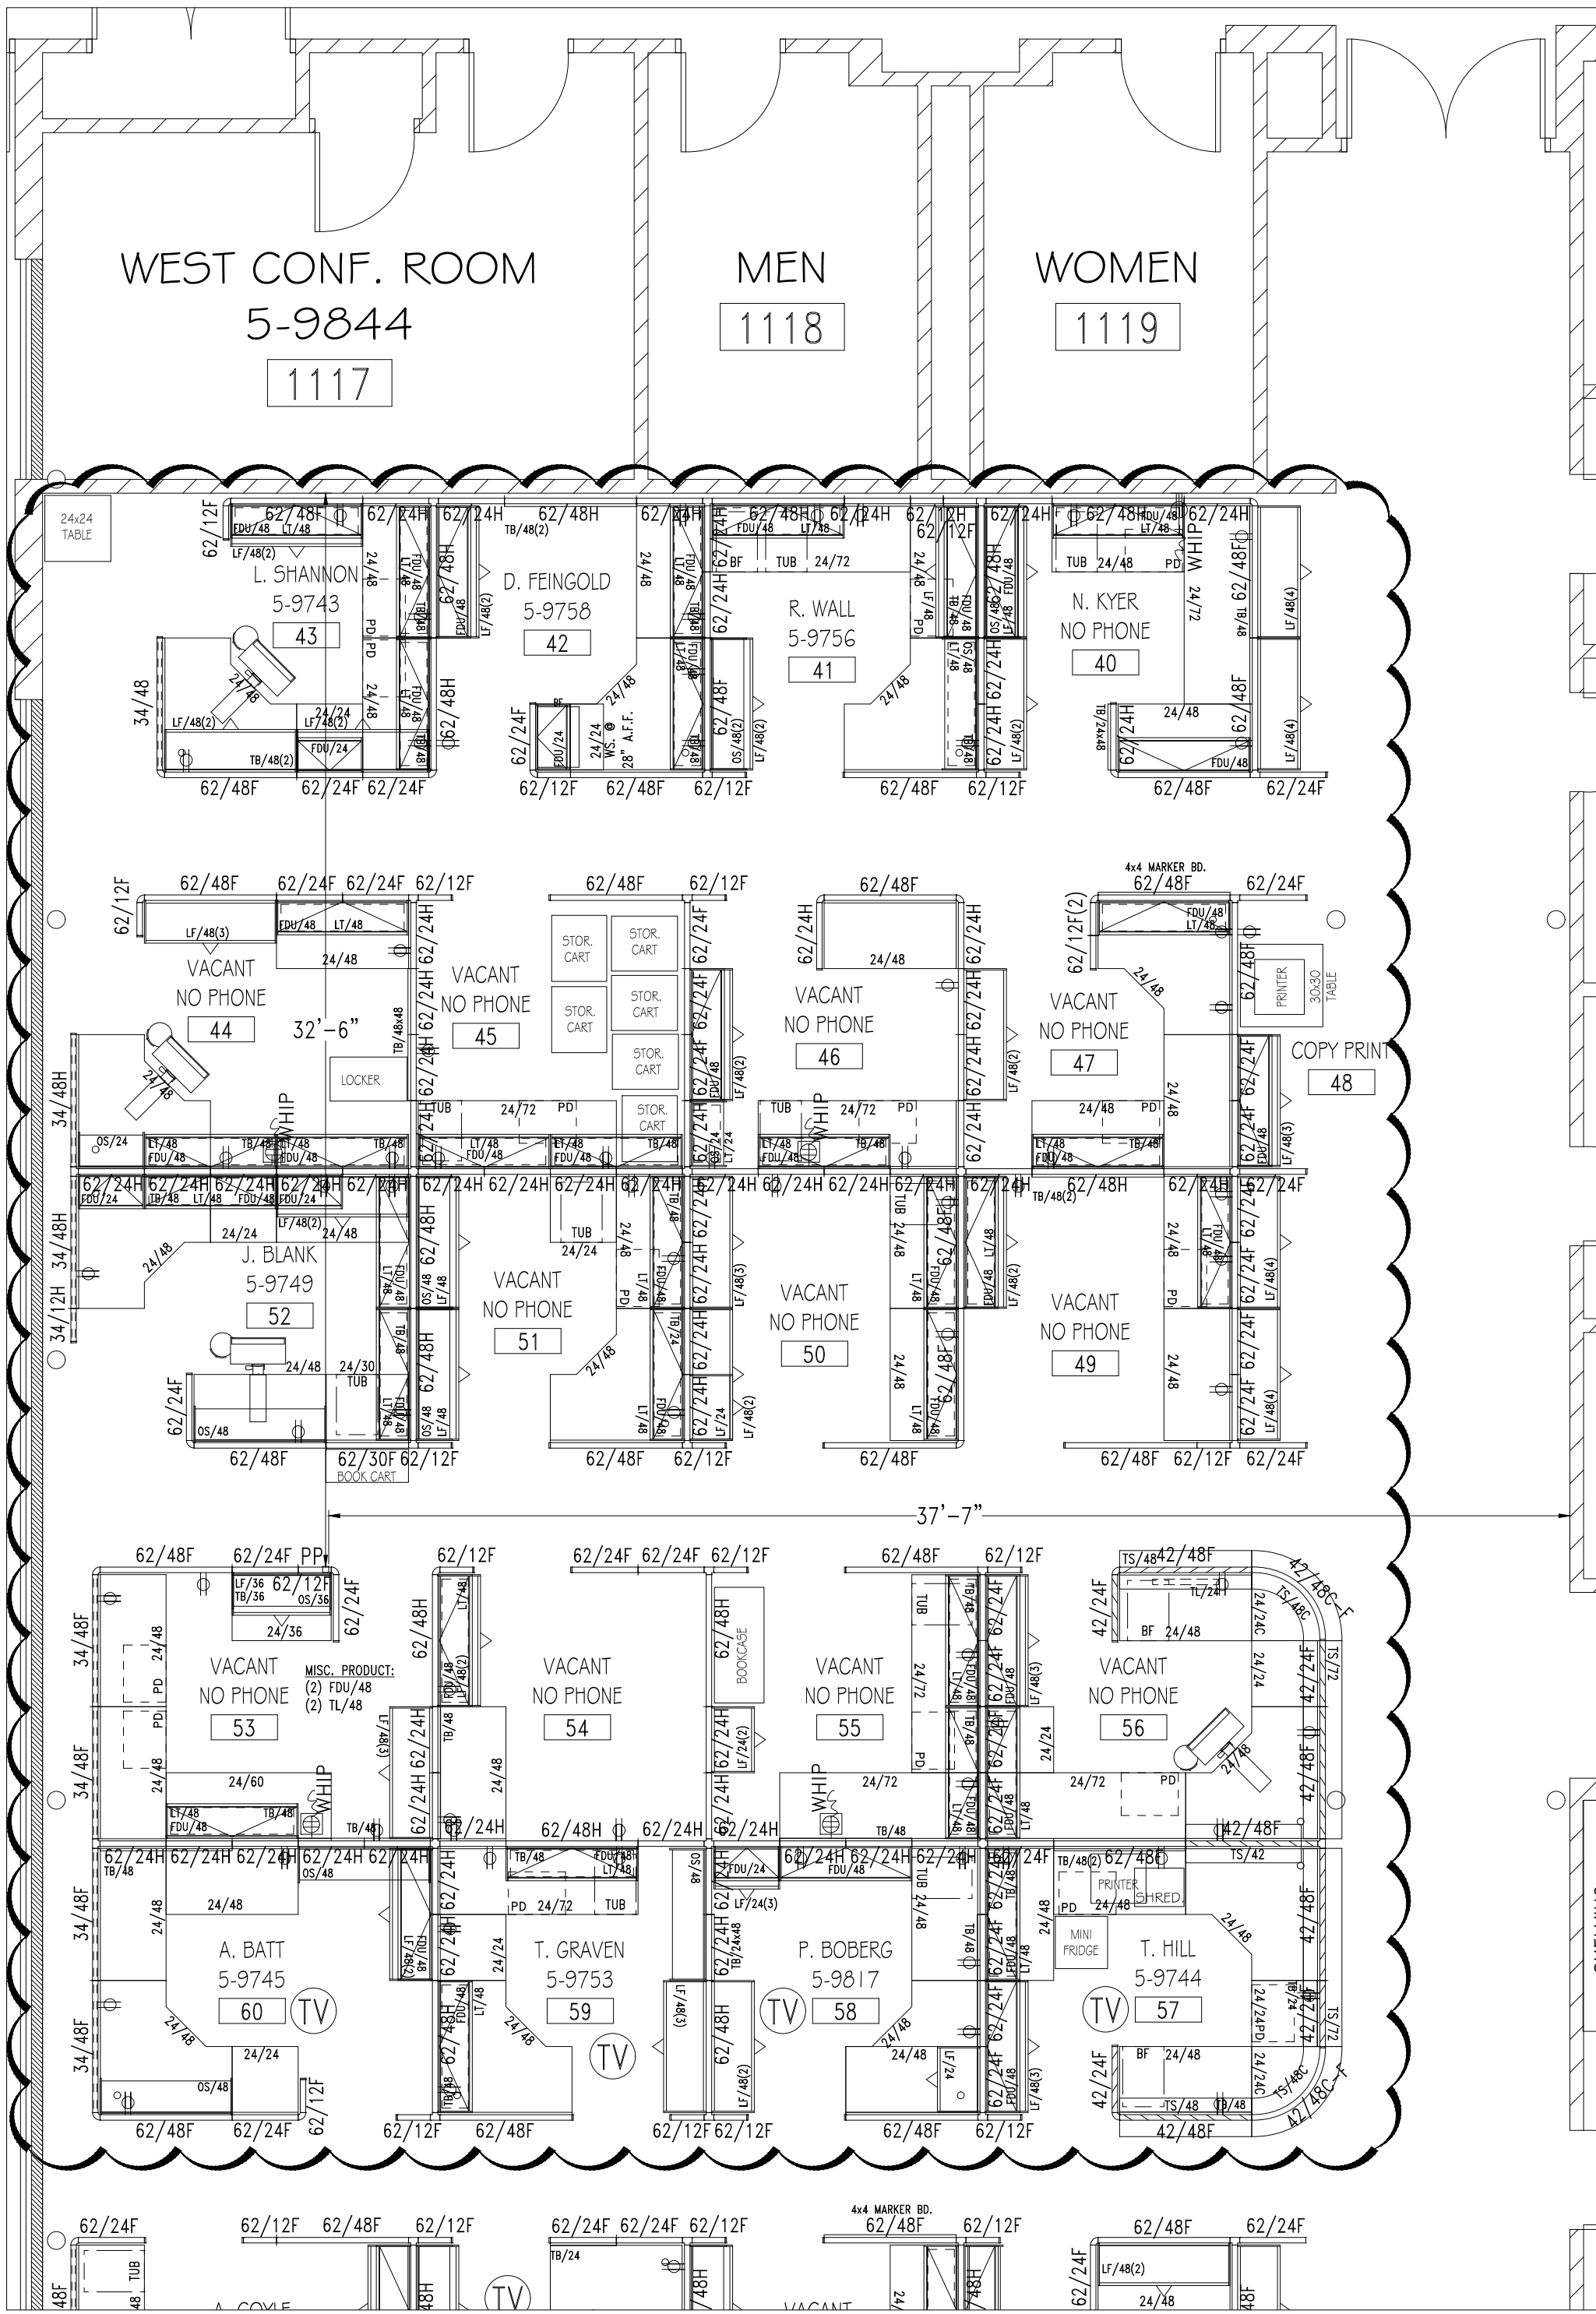


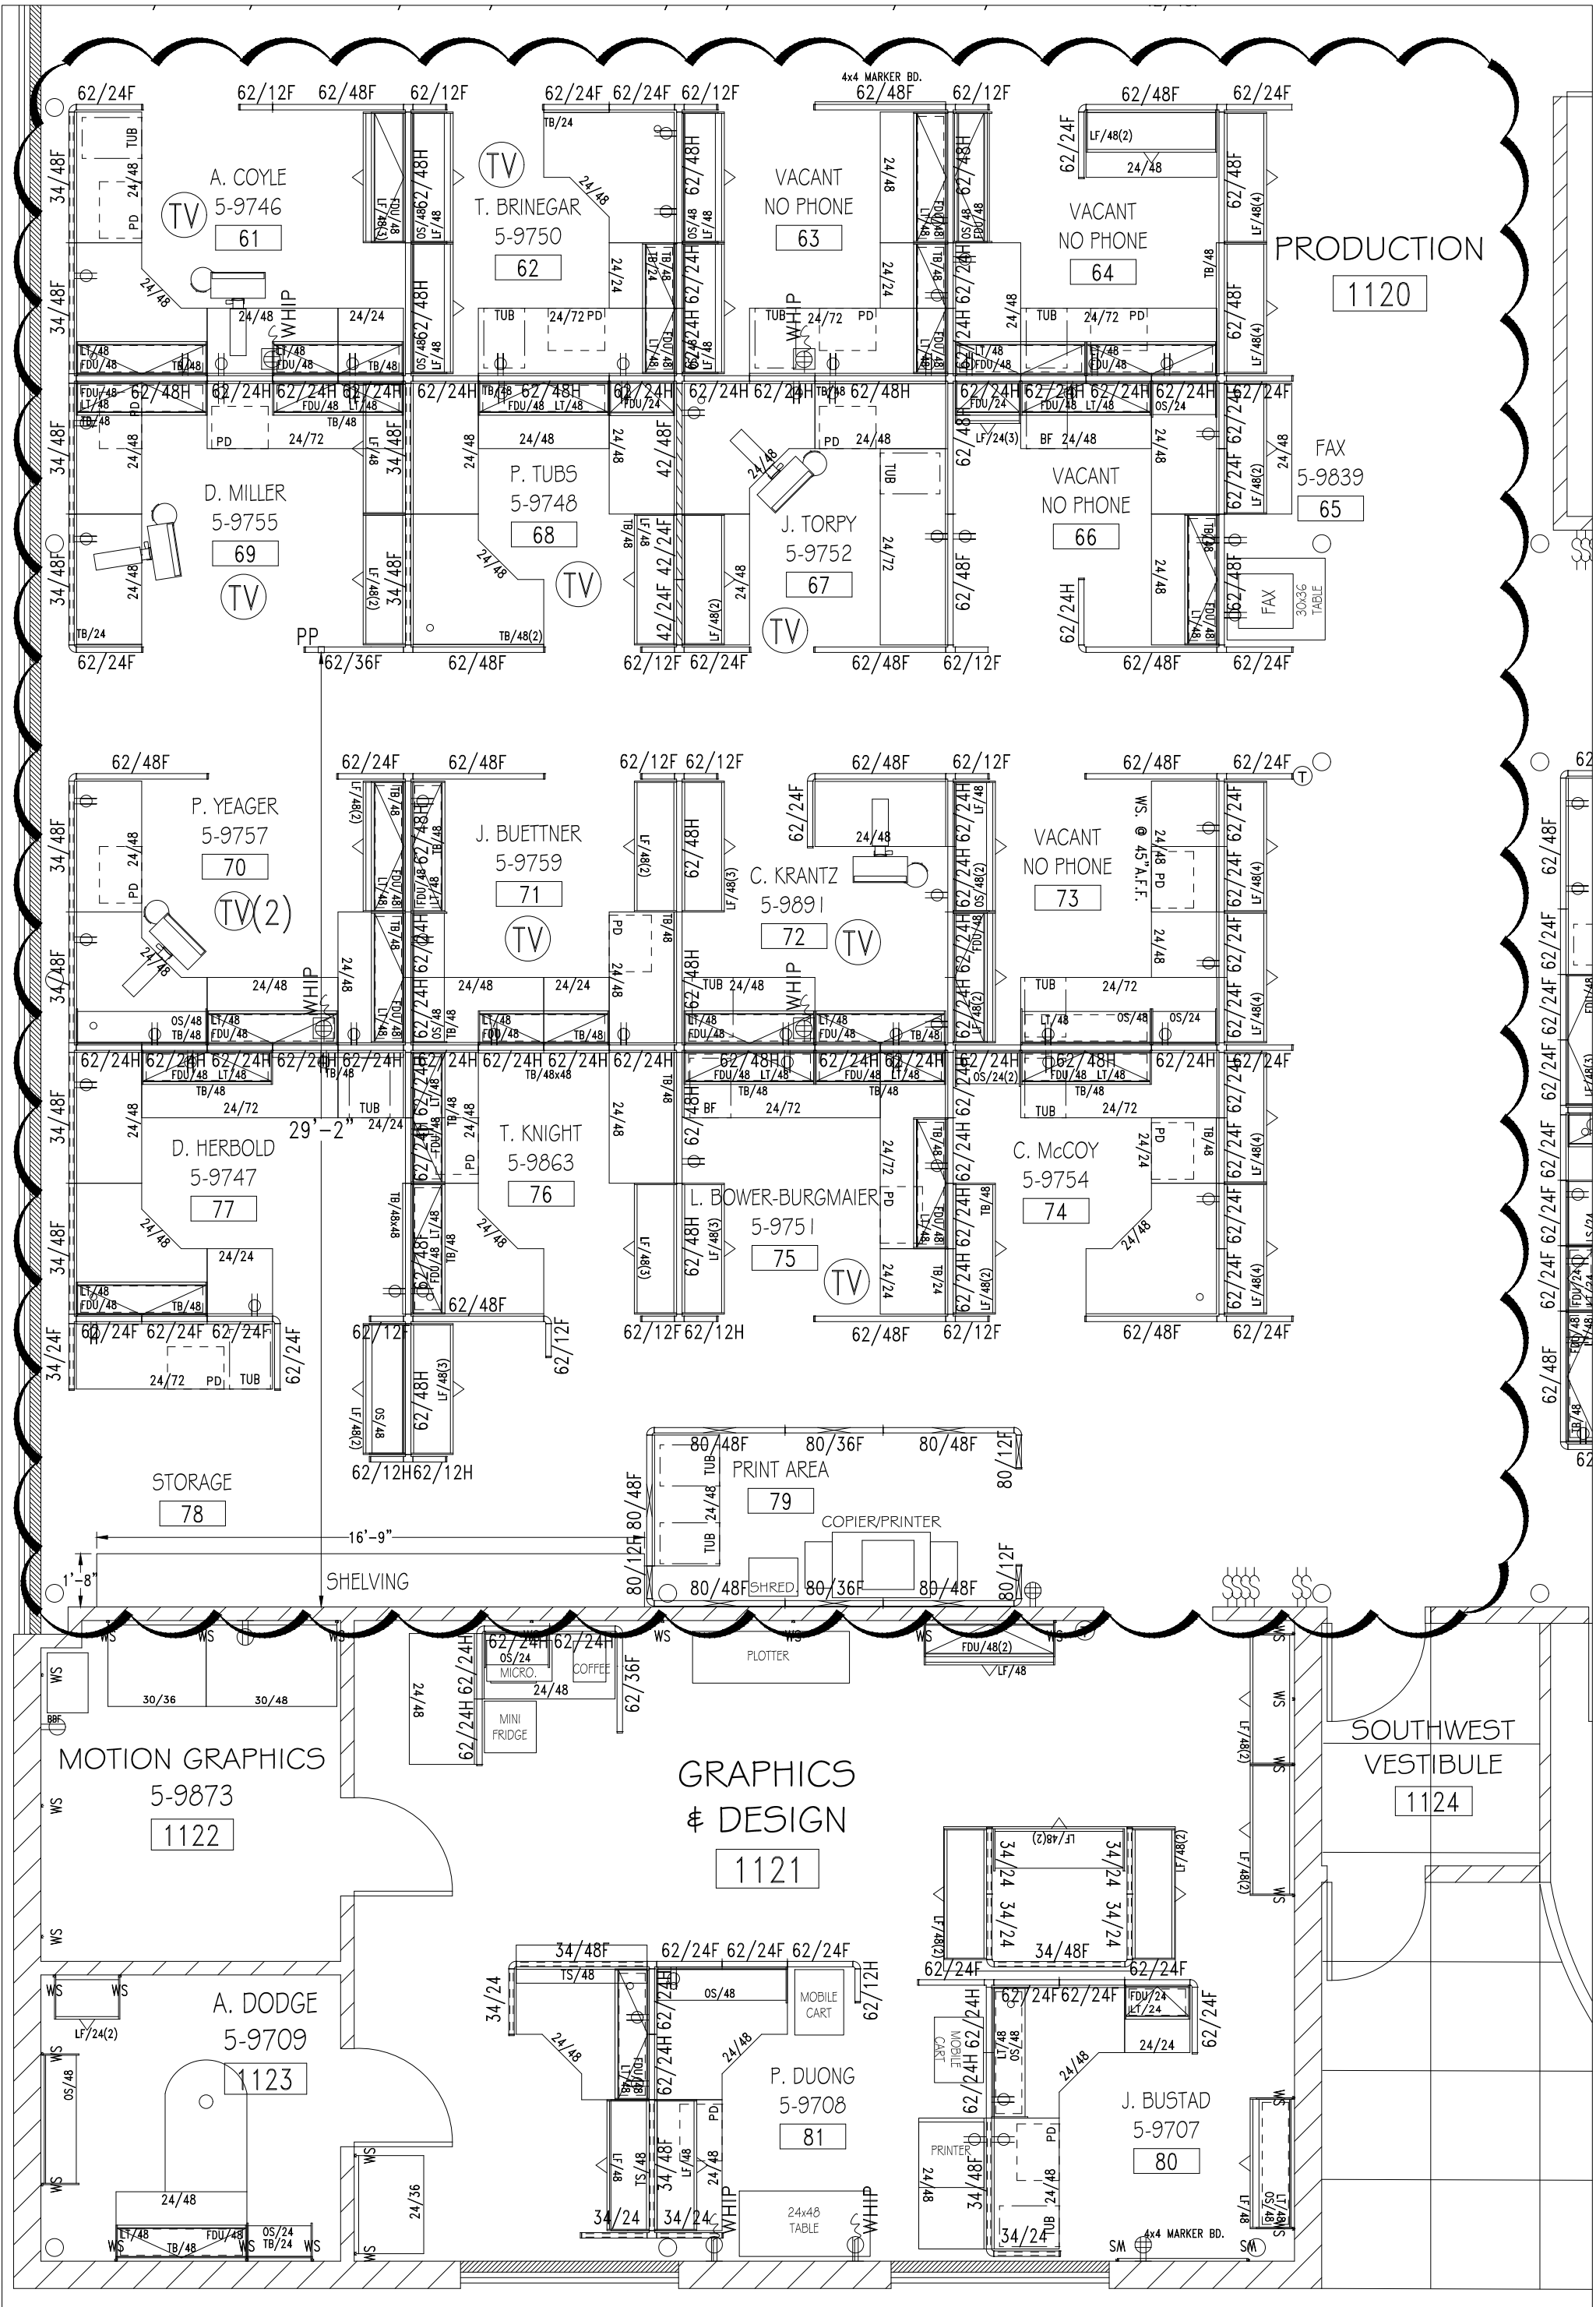

IOWA PUBLIC TELEVISION


6450 CORPORATE DR. - JOHNSTON, 50131
10.16.2107

EXISTING PLAN - AREA 3

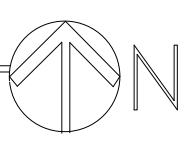

ENGINEERING


1127

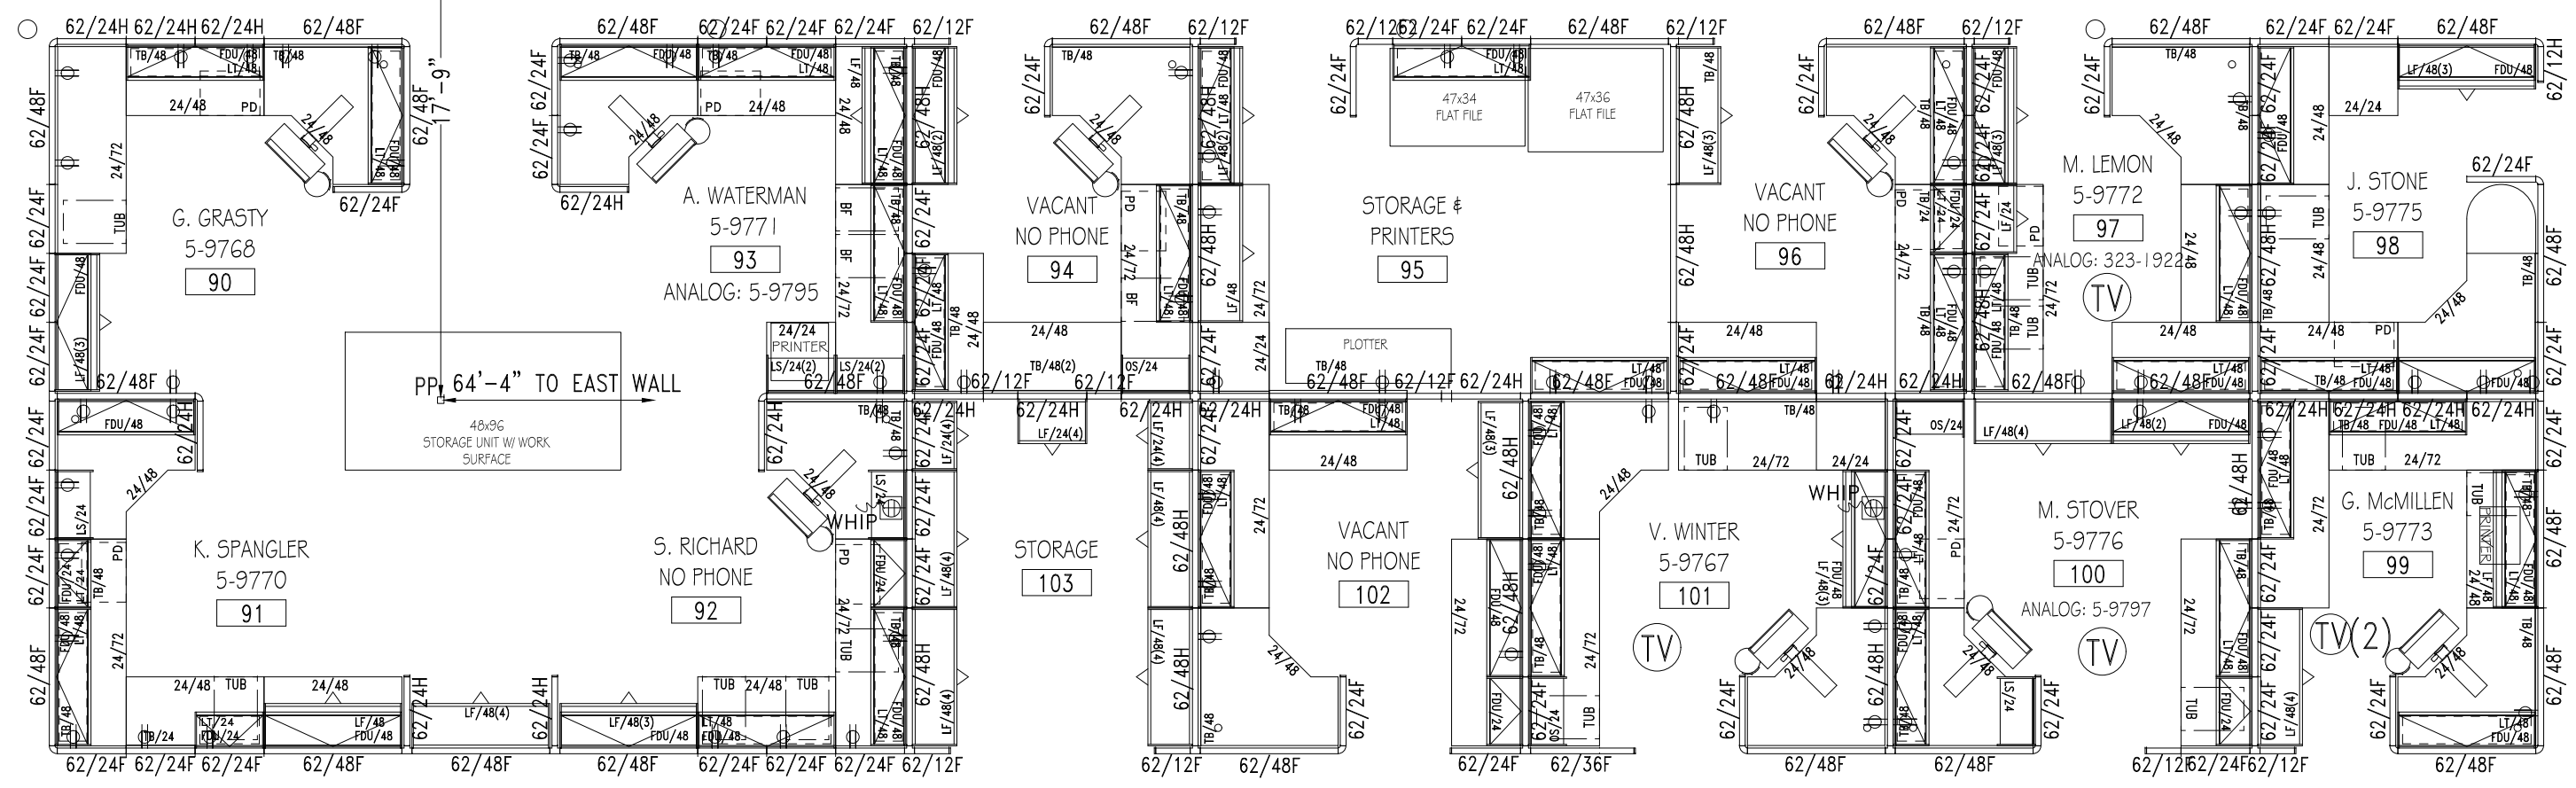


SOUTH CONF. ROOM

5-9843

1125

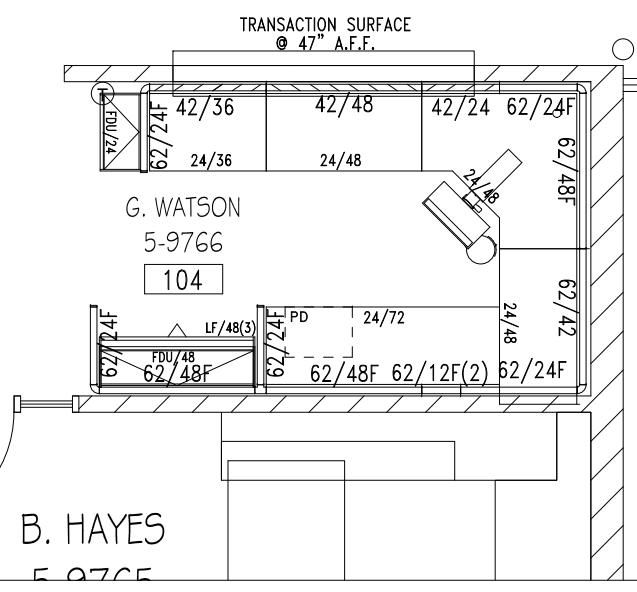


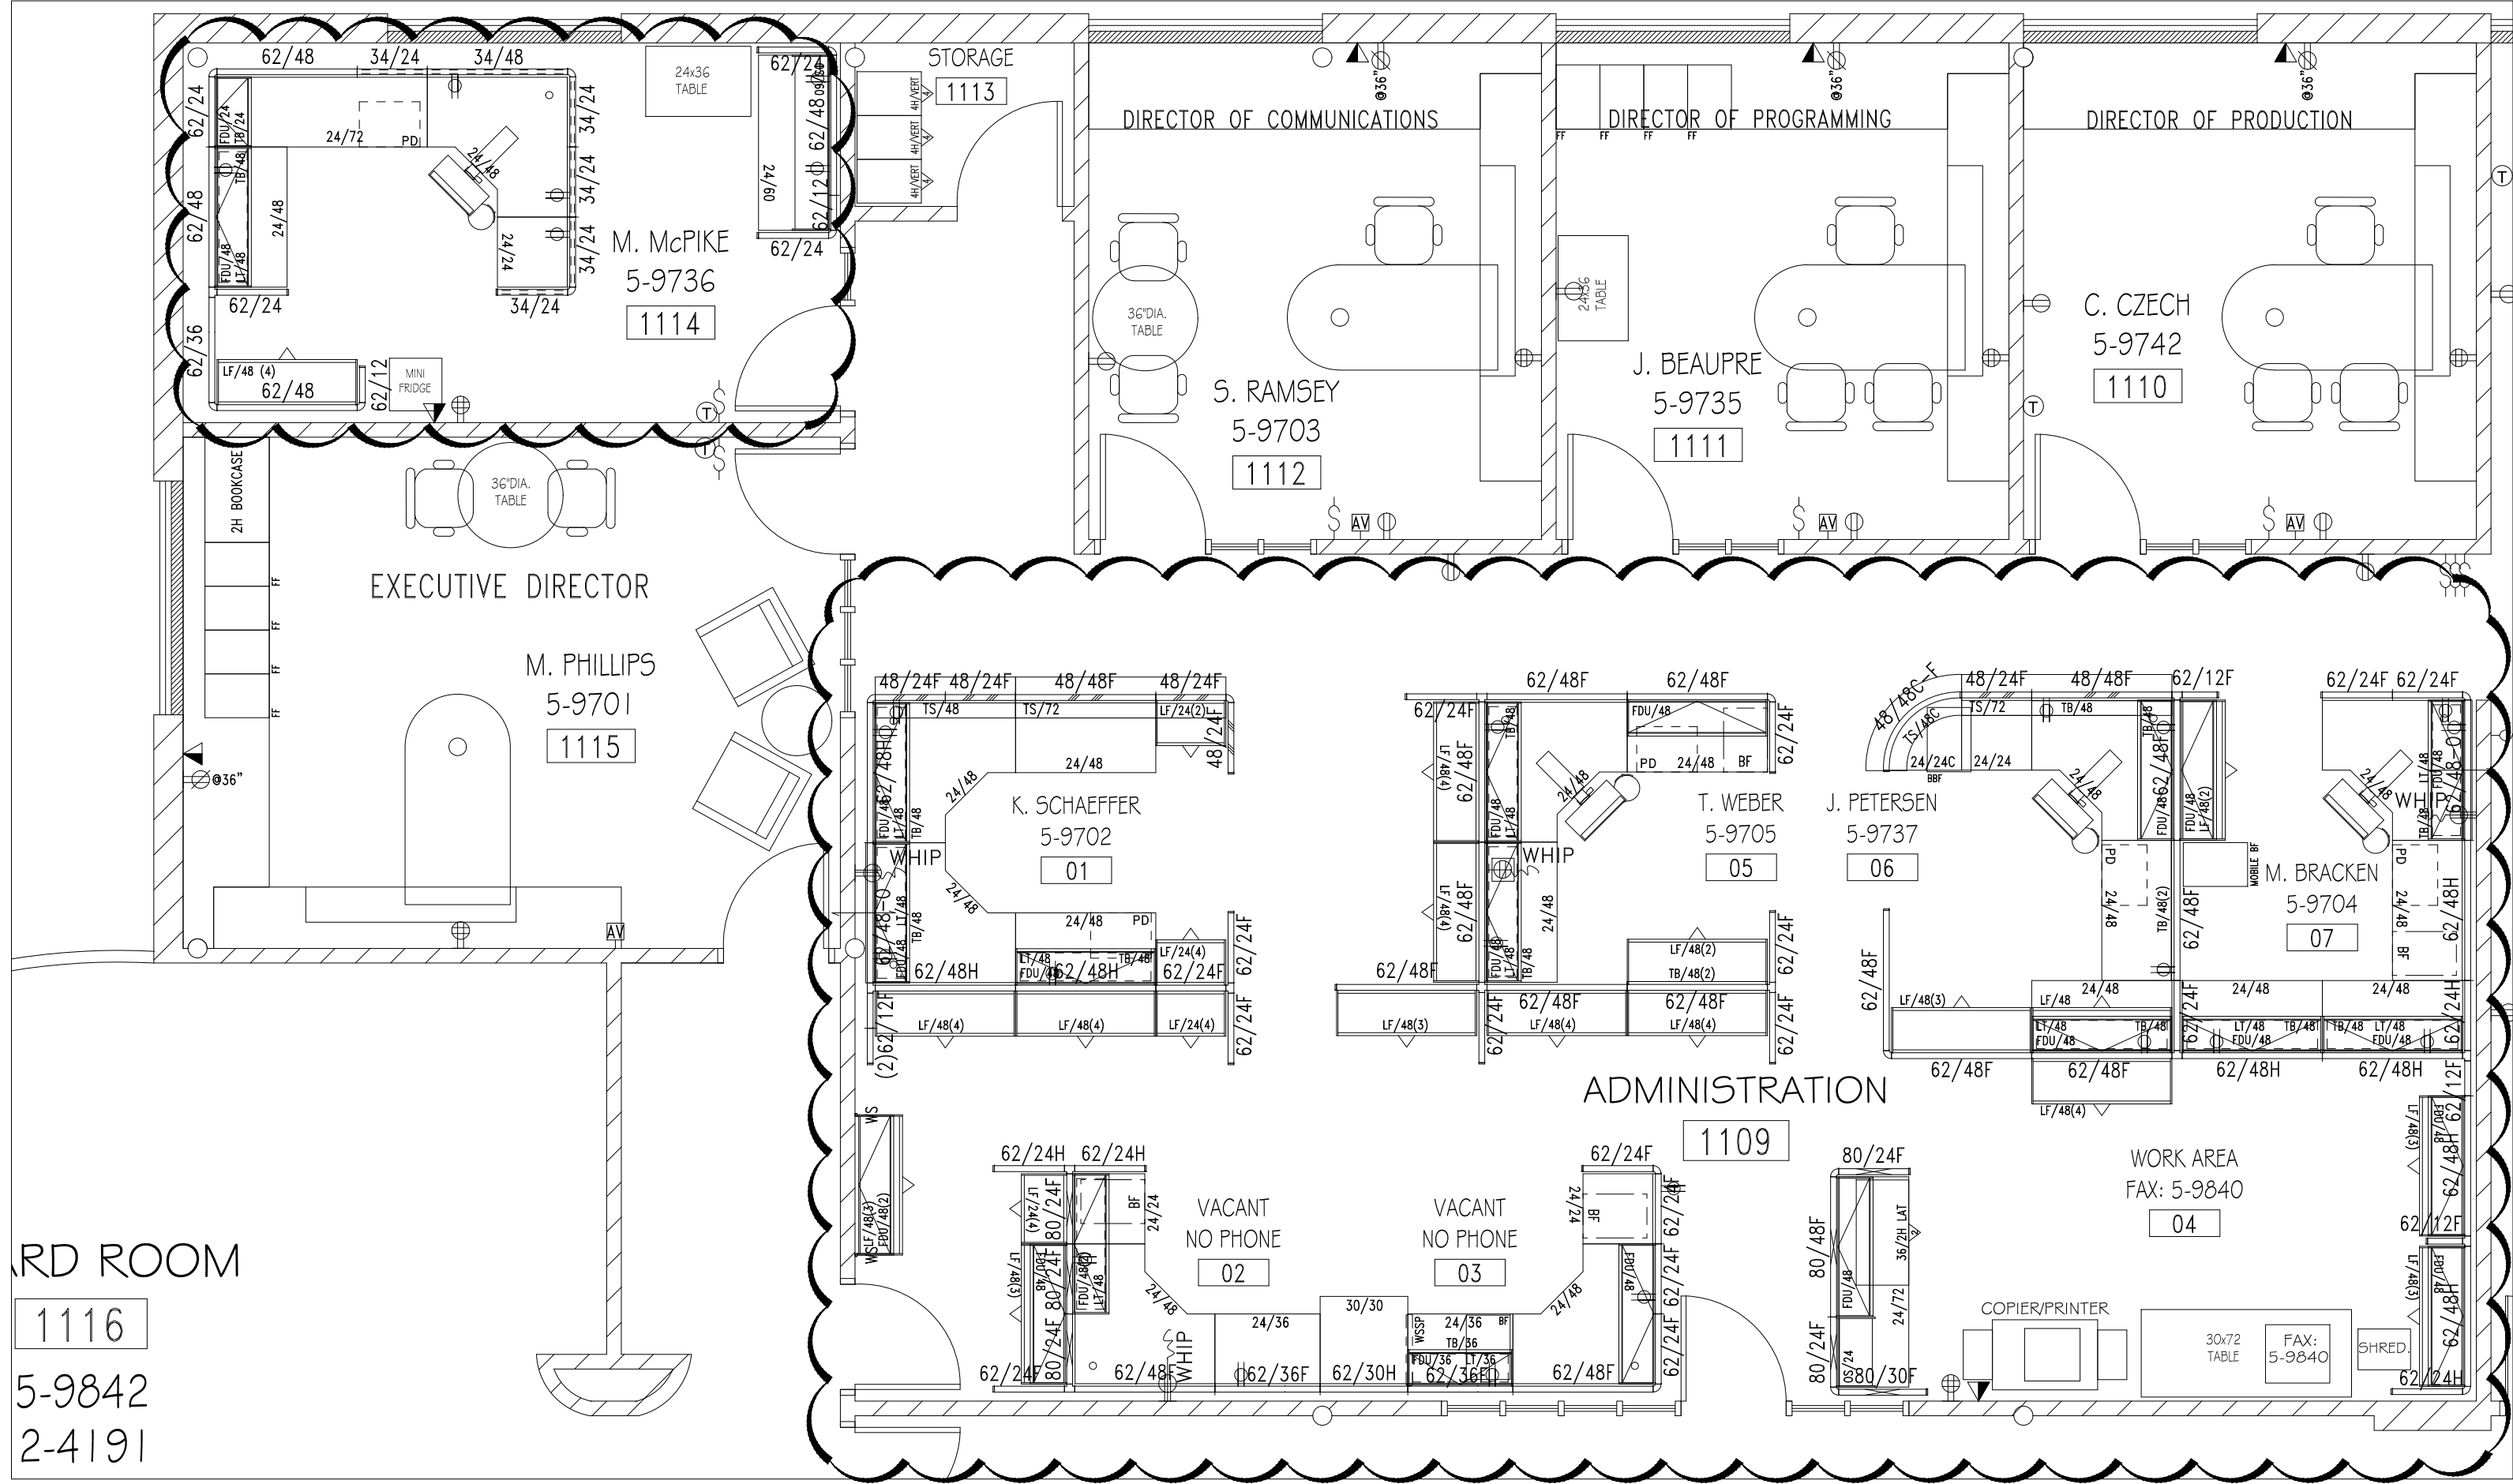

RD ROOM
1116
5-9842
2-4191

IOWA PUBLIC TELEVISION

6450 CORPORATE DR. - JOHNSTON, 50131
10.16.2107

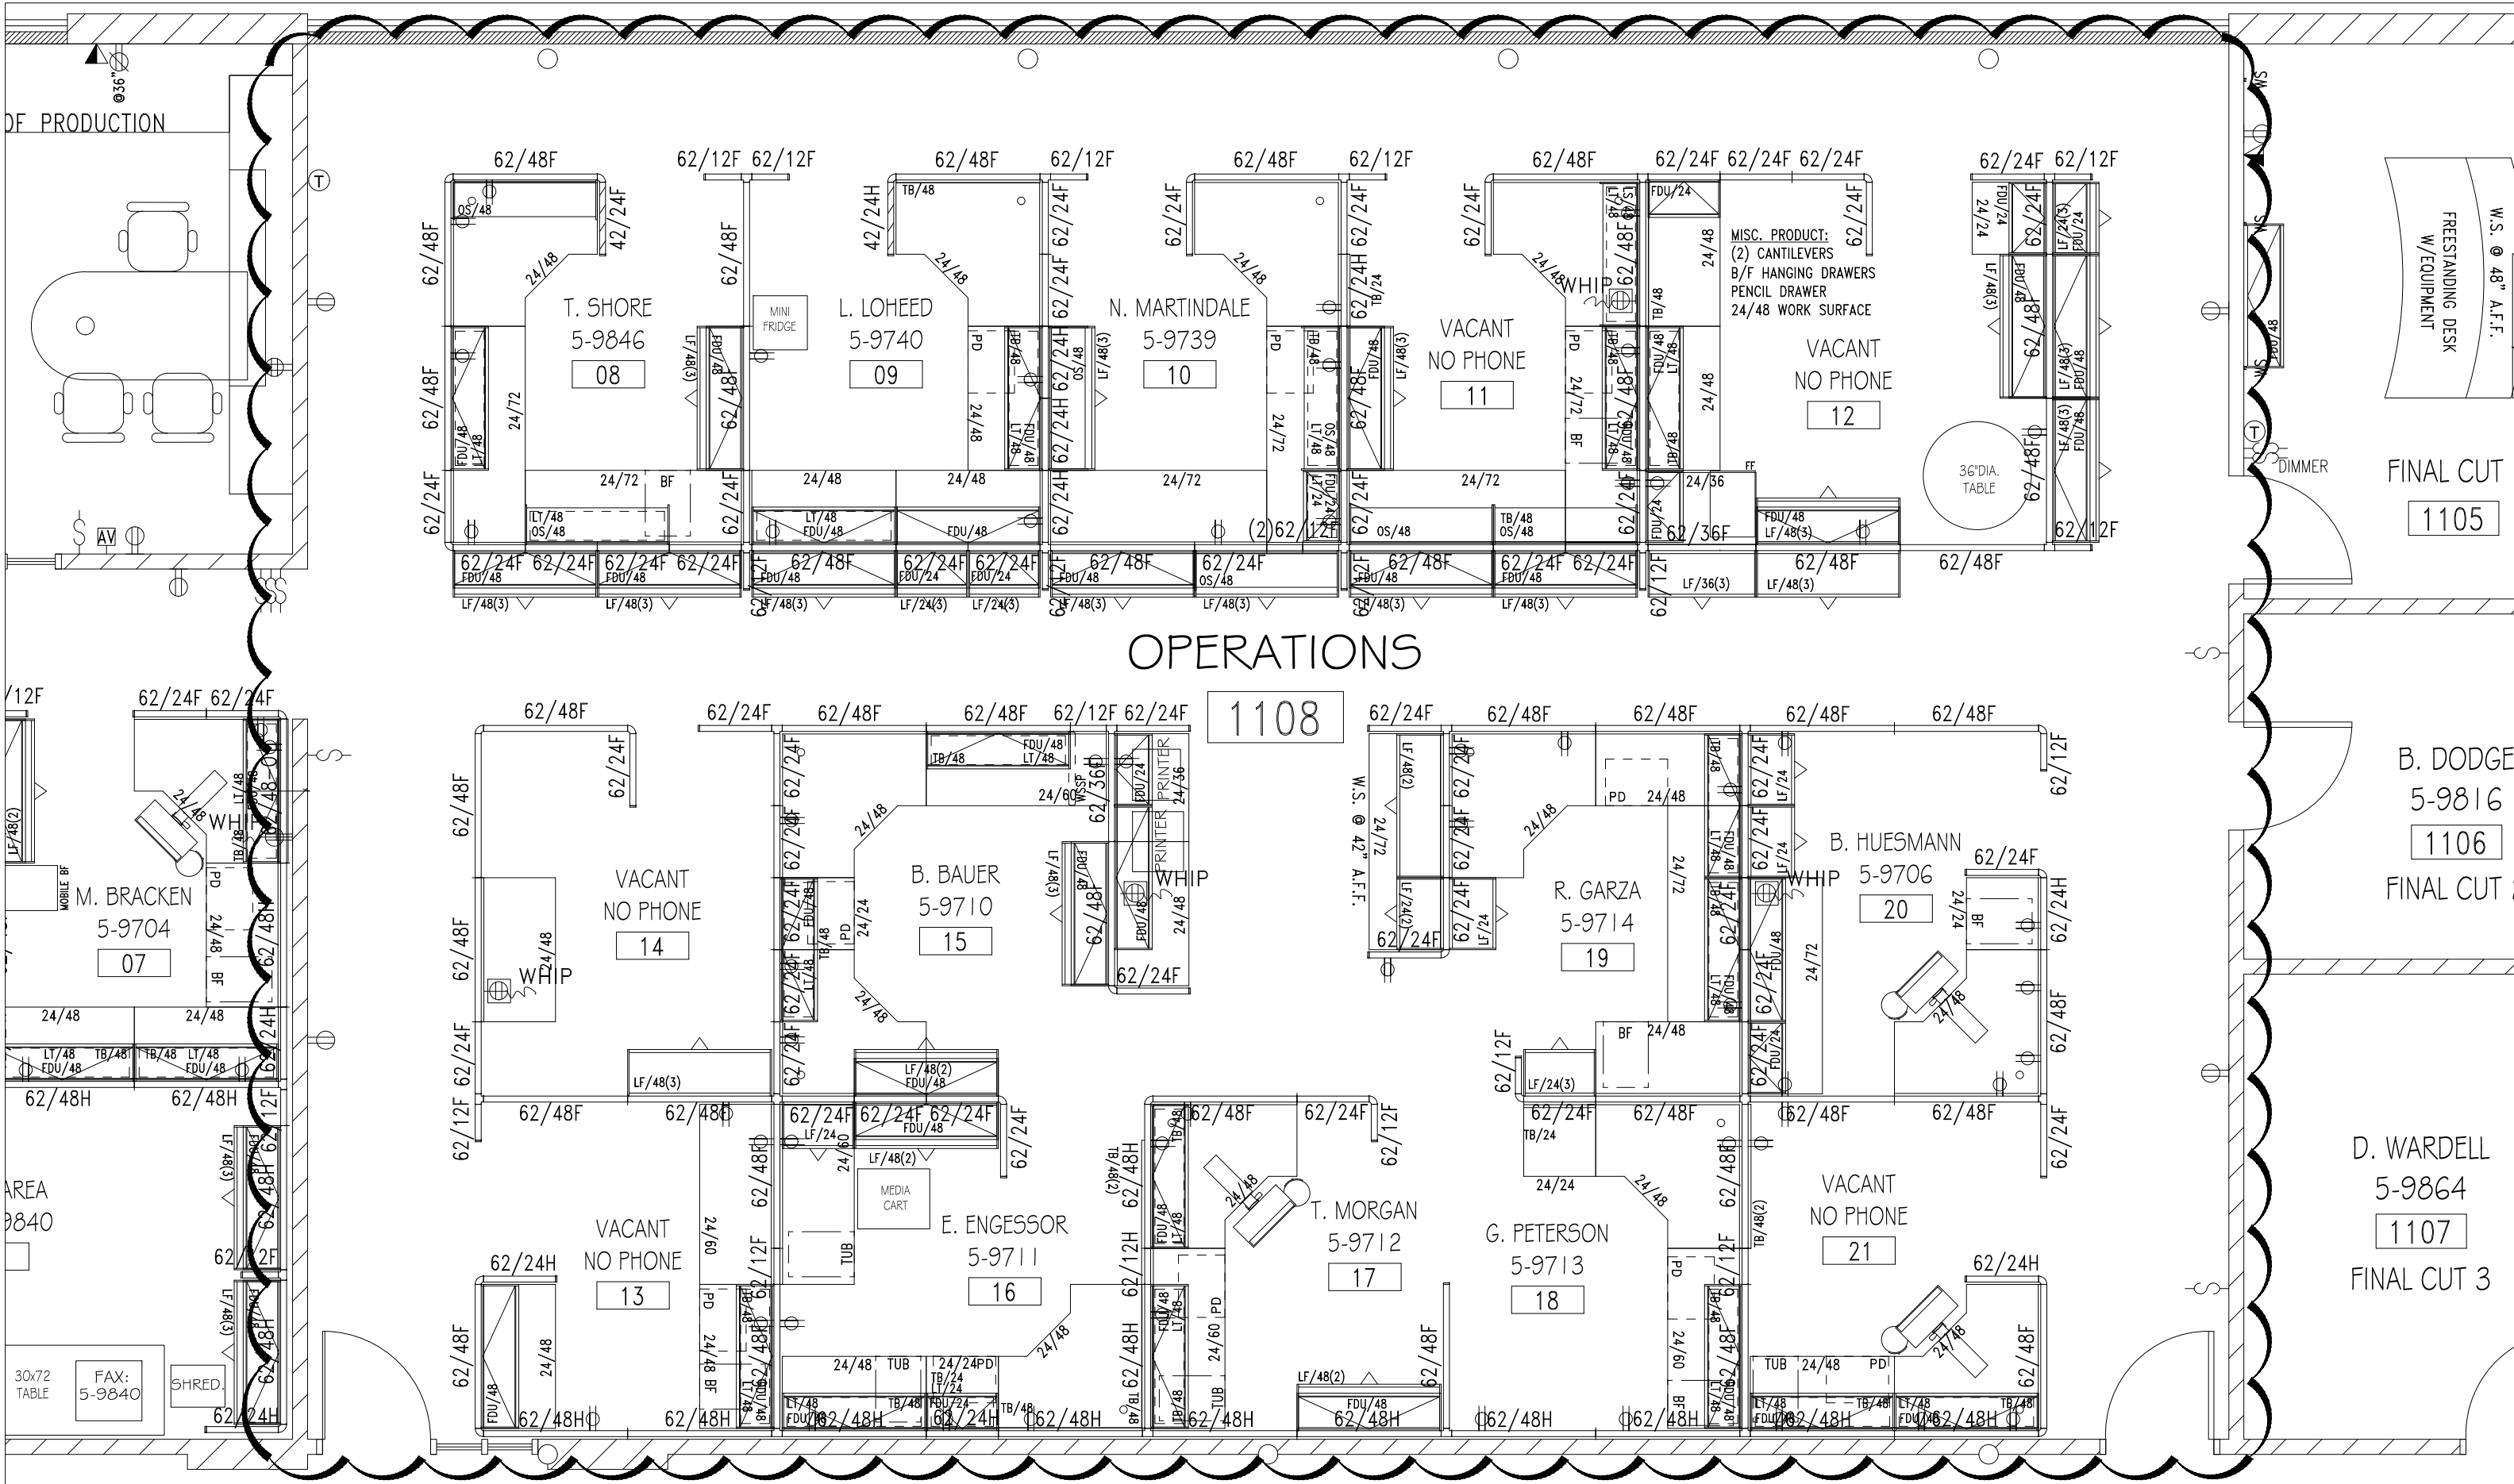

OPERATIONS

IOWA PUBLIC TELEVISION

6450 CORPORATE DR. - JOHNSTON, 50131
10.16.2107

EXISTING PLAN - AREA 6

