


PAINT TYPE: SHERWIN WILLIAMS - ZERO VOC
 (Colors to be selected by customer)

BULKHEADS: PAINT BULKHEADS HIGHLIGHTED IN BLUE PER PAINT PLAN.

WALLS: PAINT WALLS HIGHLIGHTED IN YELLOW PER PAINT PLAN.

- PHASES:**
- PHASE 1
7 DOWN, 6 UP
 - PHASE 2
20 DOWN, 8 + STORAGE AREA UP
 - PHASE 3
19 DOWN, 20 UP
 - PHASE 4
14 DOWN, 12 + COPY AREA UP
 - PHASE 5
14 DOWN, 12 + COPY AREAS UP
 - PHASE 6
9 DOWN, 8 + COPY AREA UP
 - PHASE 7
5 DOWN, 5 UP
 - PHASE 8
 - PHASE 9
VCT FLOORING

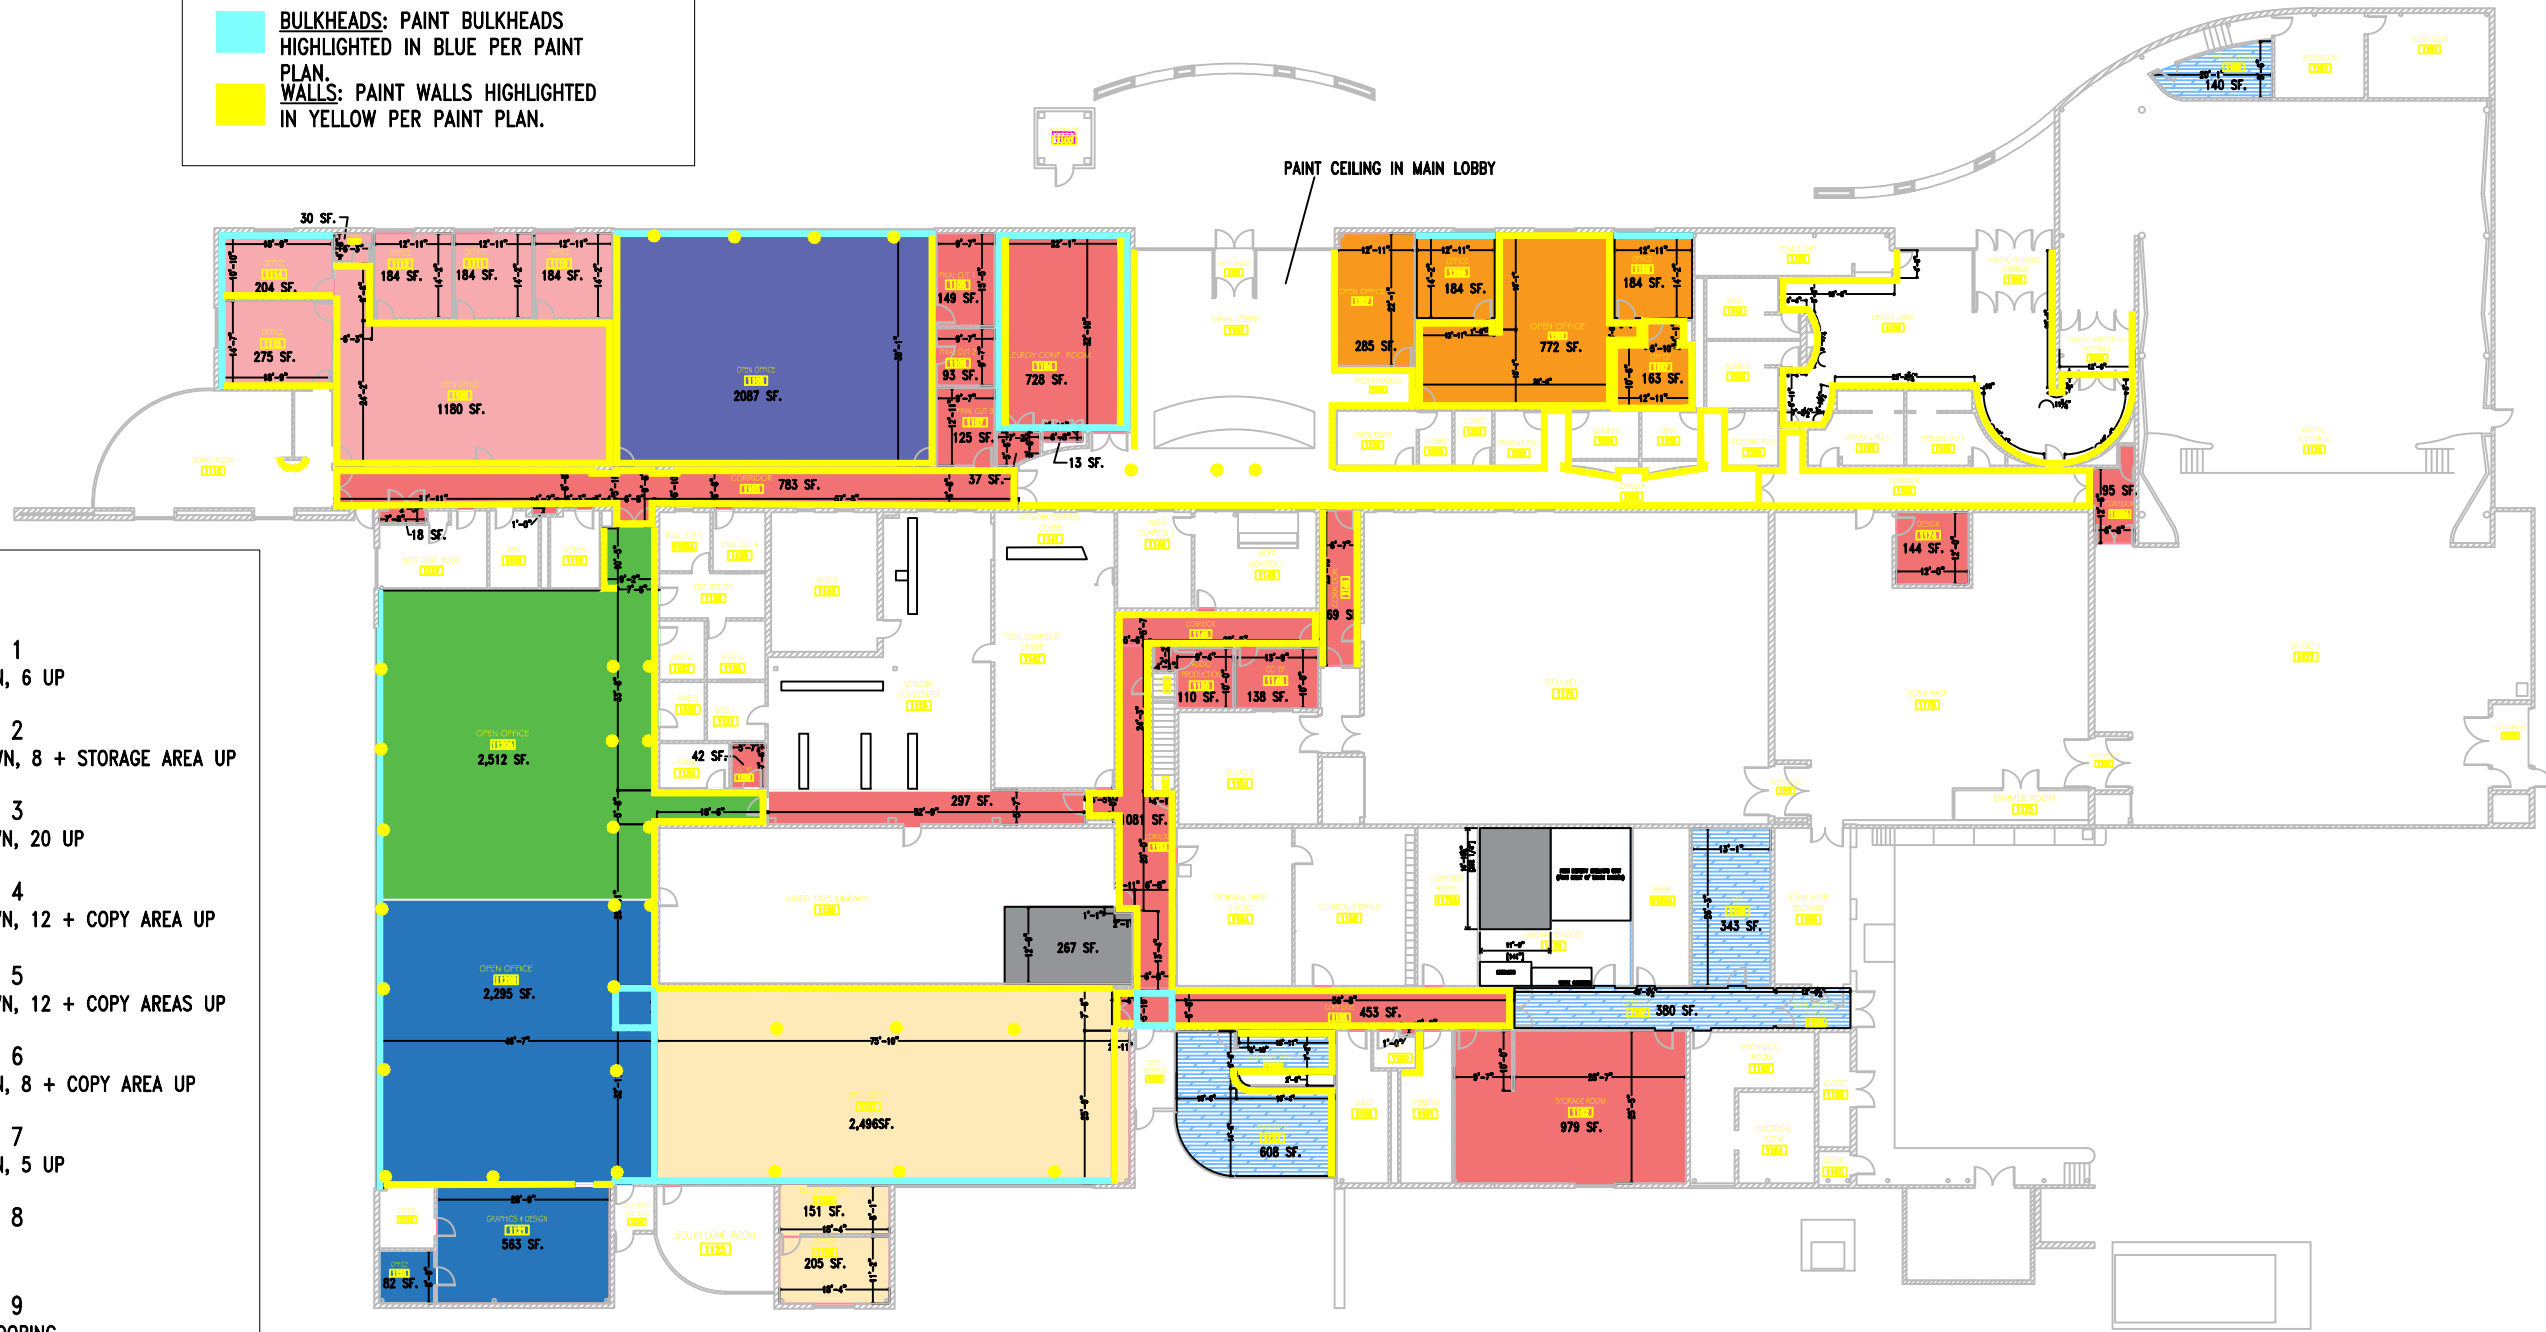

IOWA PUBLIC TELEVISION
 6450 CORPORATE DR. JOHNSTON, IOWA
 REV. 07.27.2018

OVERALL PAINTING PLAN