


HOOVER – B-LEVEL – SOUTH

IOWA STATE CAPITOL COMPLEX – 1305 E. WALNUT ST.

SCALE: NTS


10/23/2025

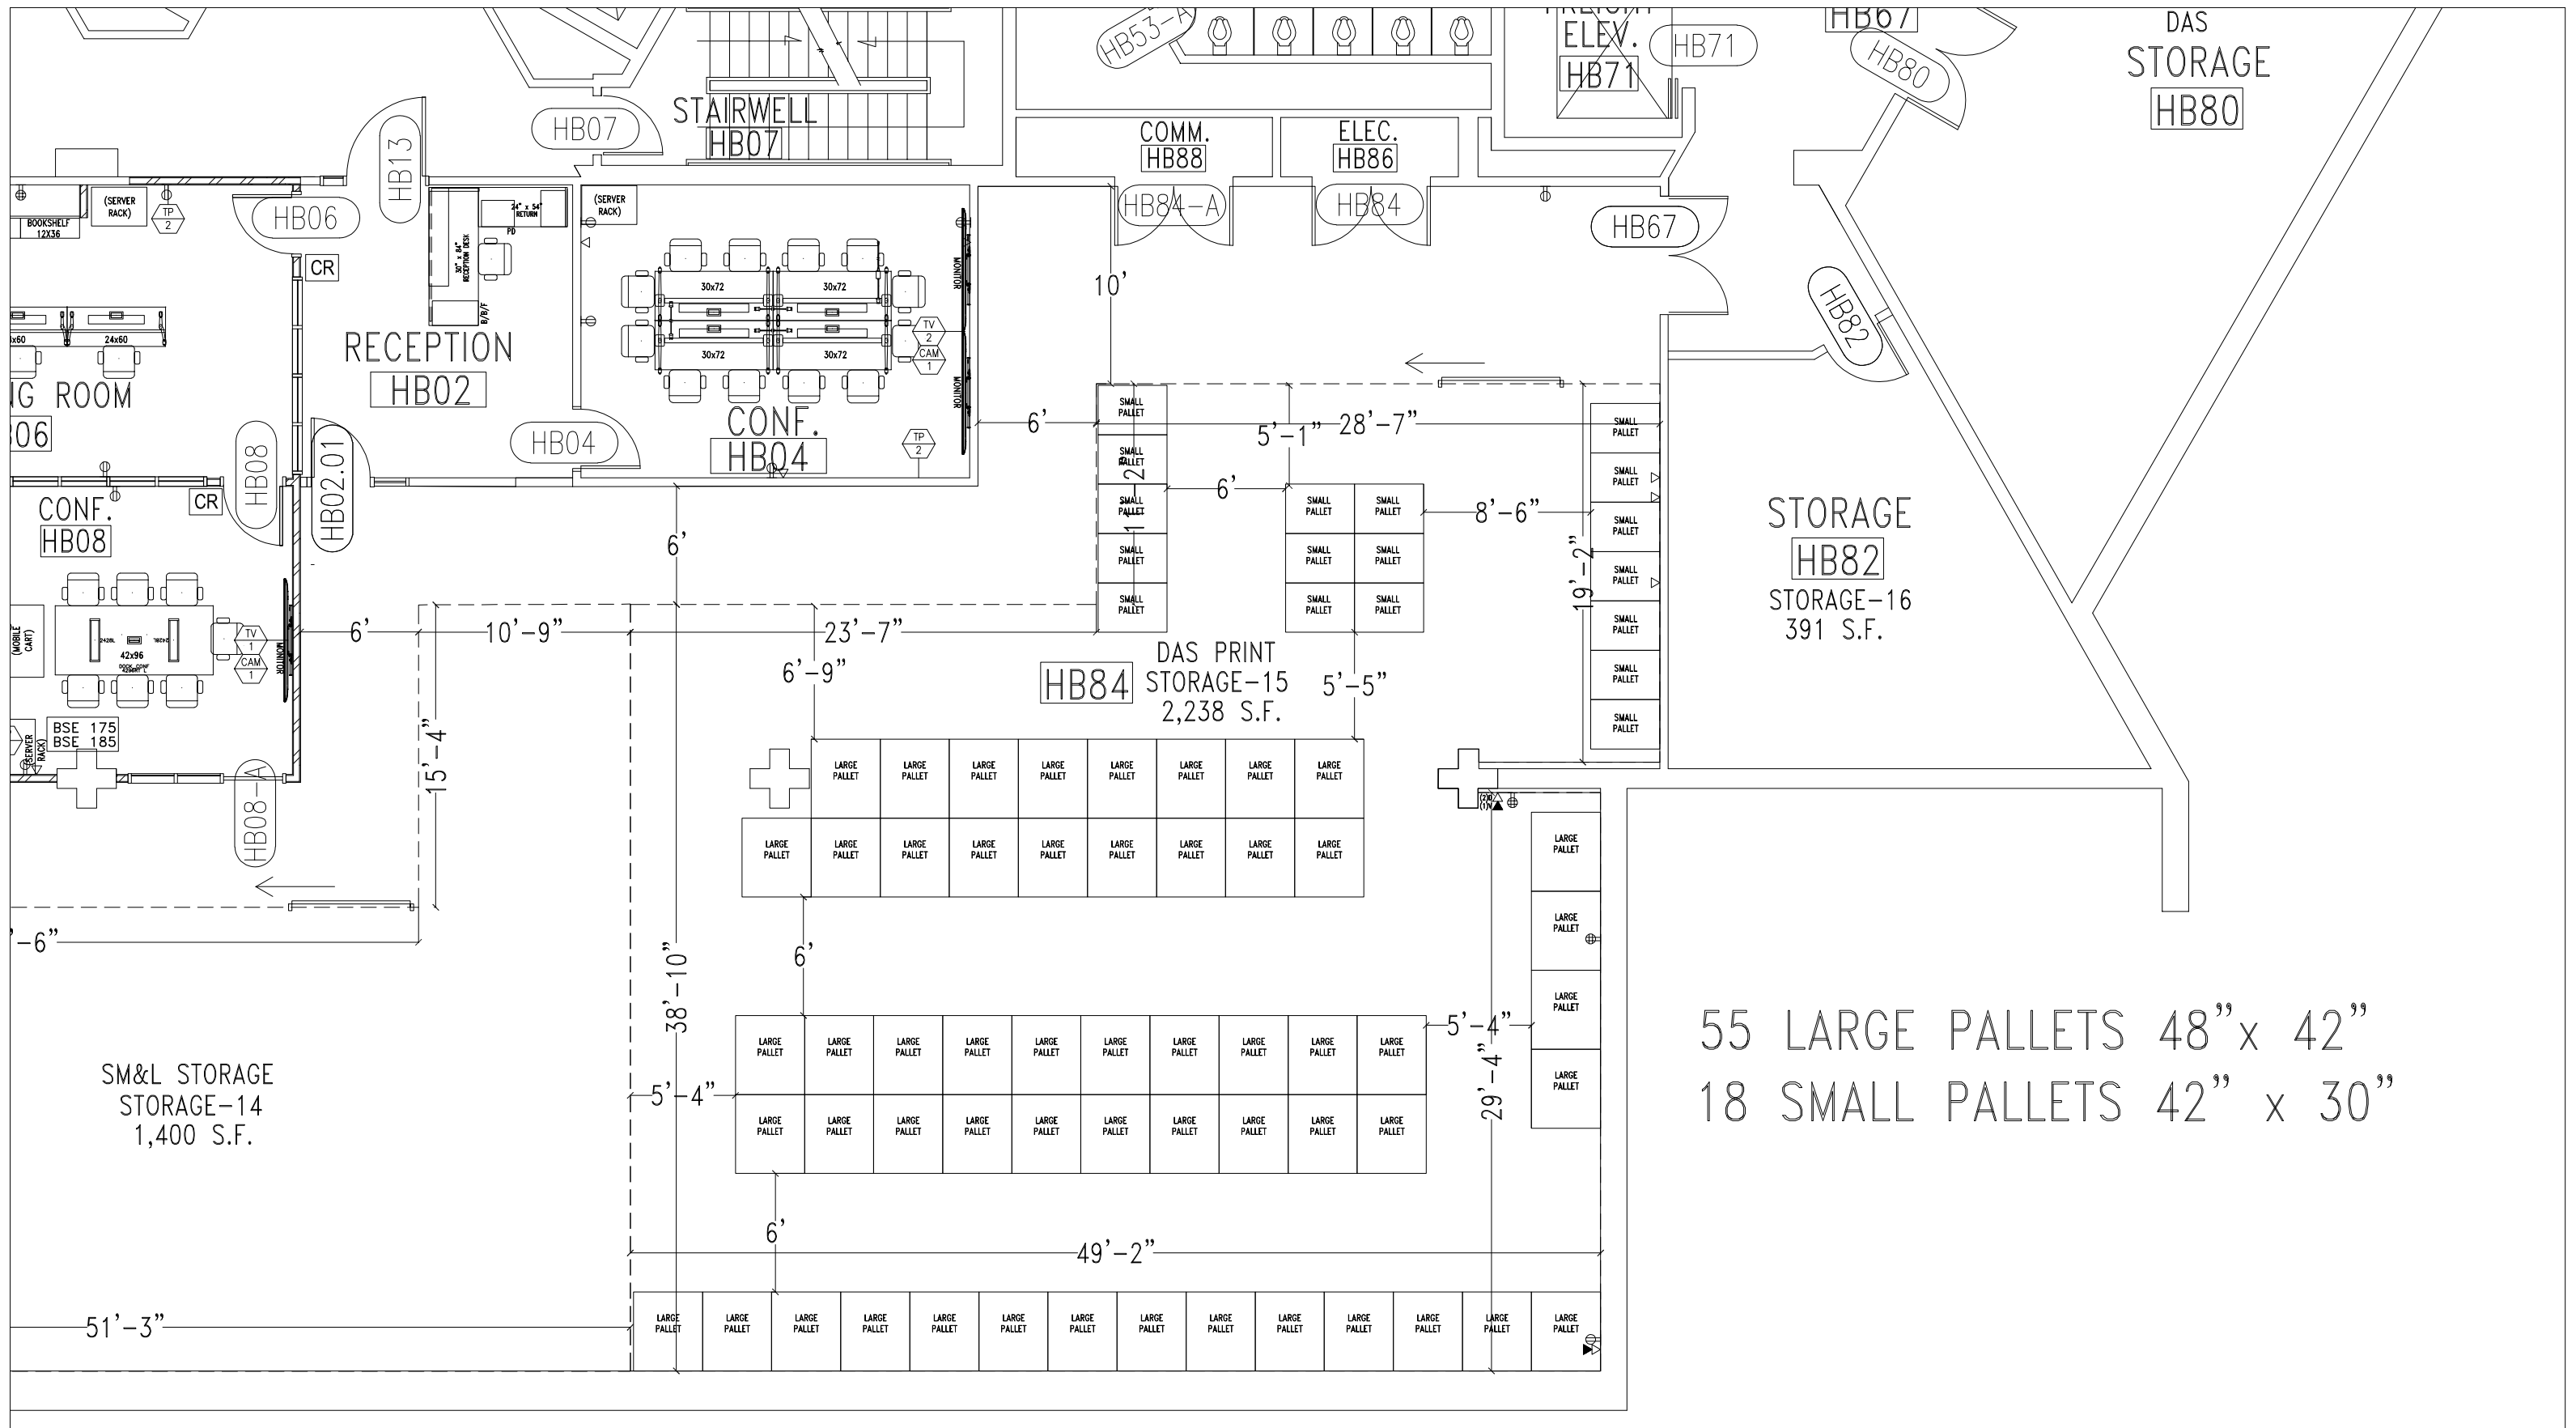

HOOVER – B-LEVEL – SOUTHEAST

IOWA STATE CAPITOL COMPLEX – 1305 E. WALNUT ST.
 SCALE: NTS
 10/23/2025

DAS PRINT STORAGE
 PROPOSED STORAGE PLAN 

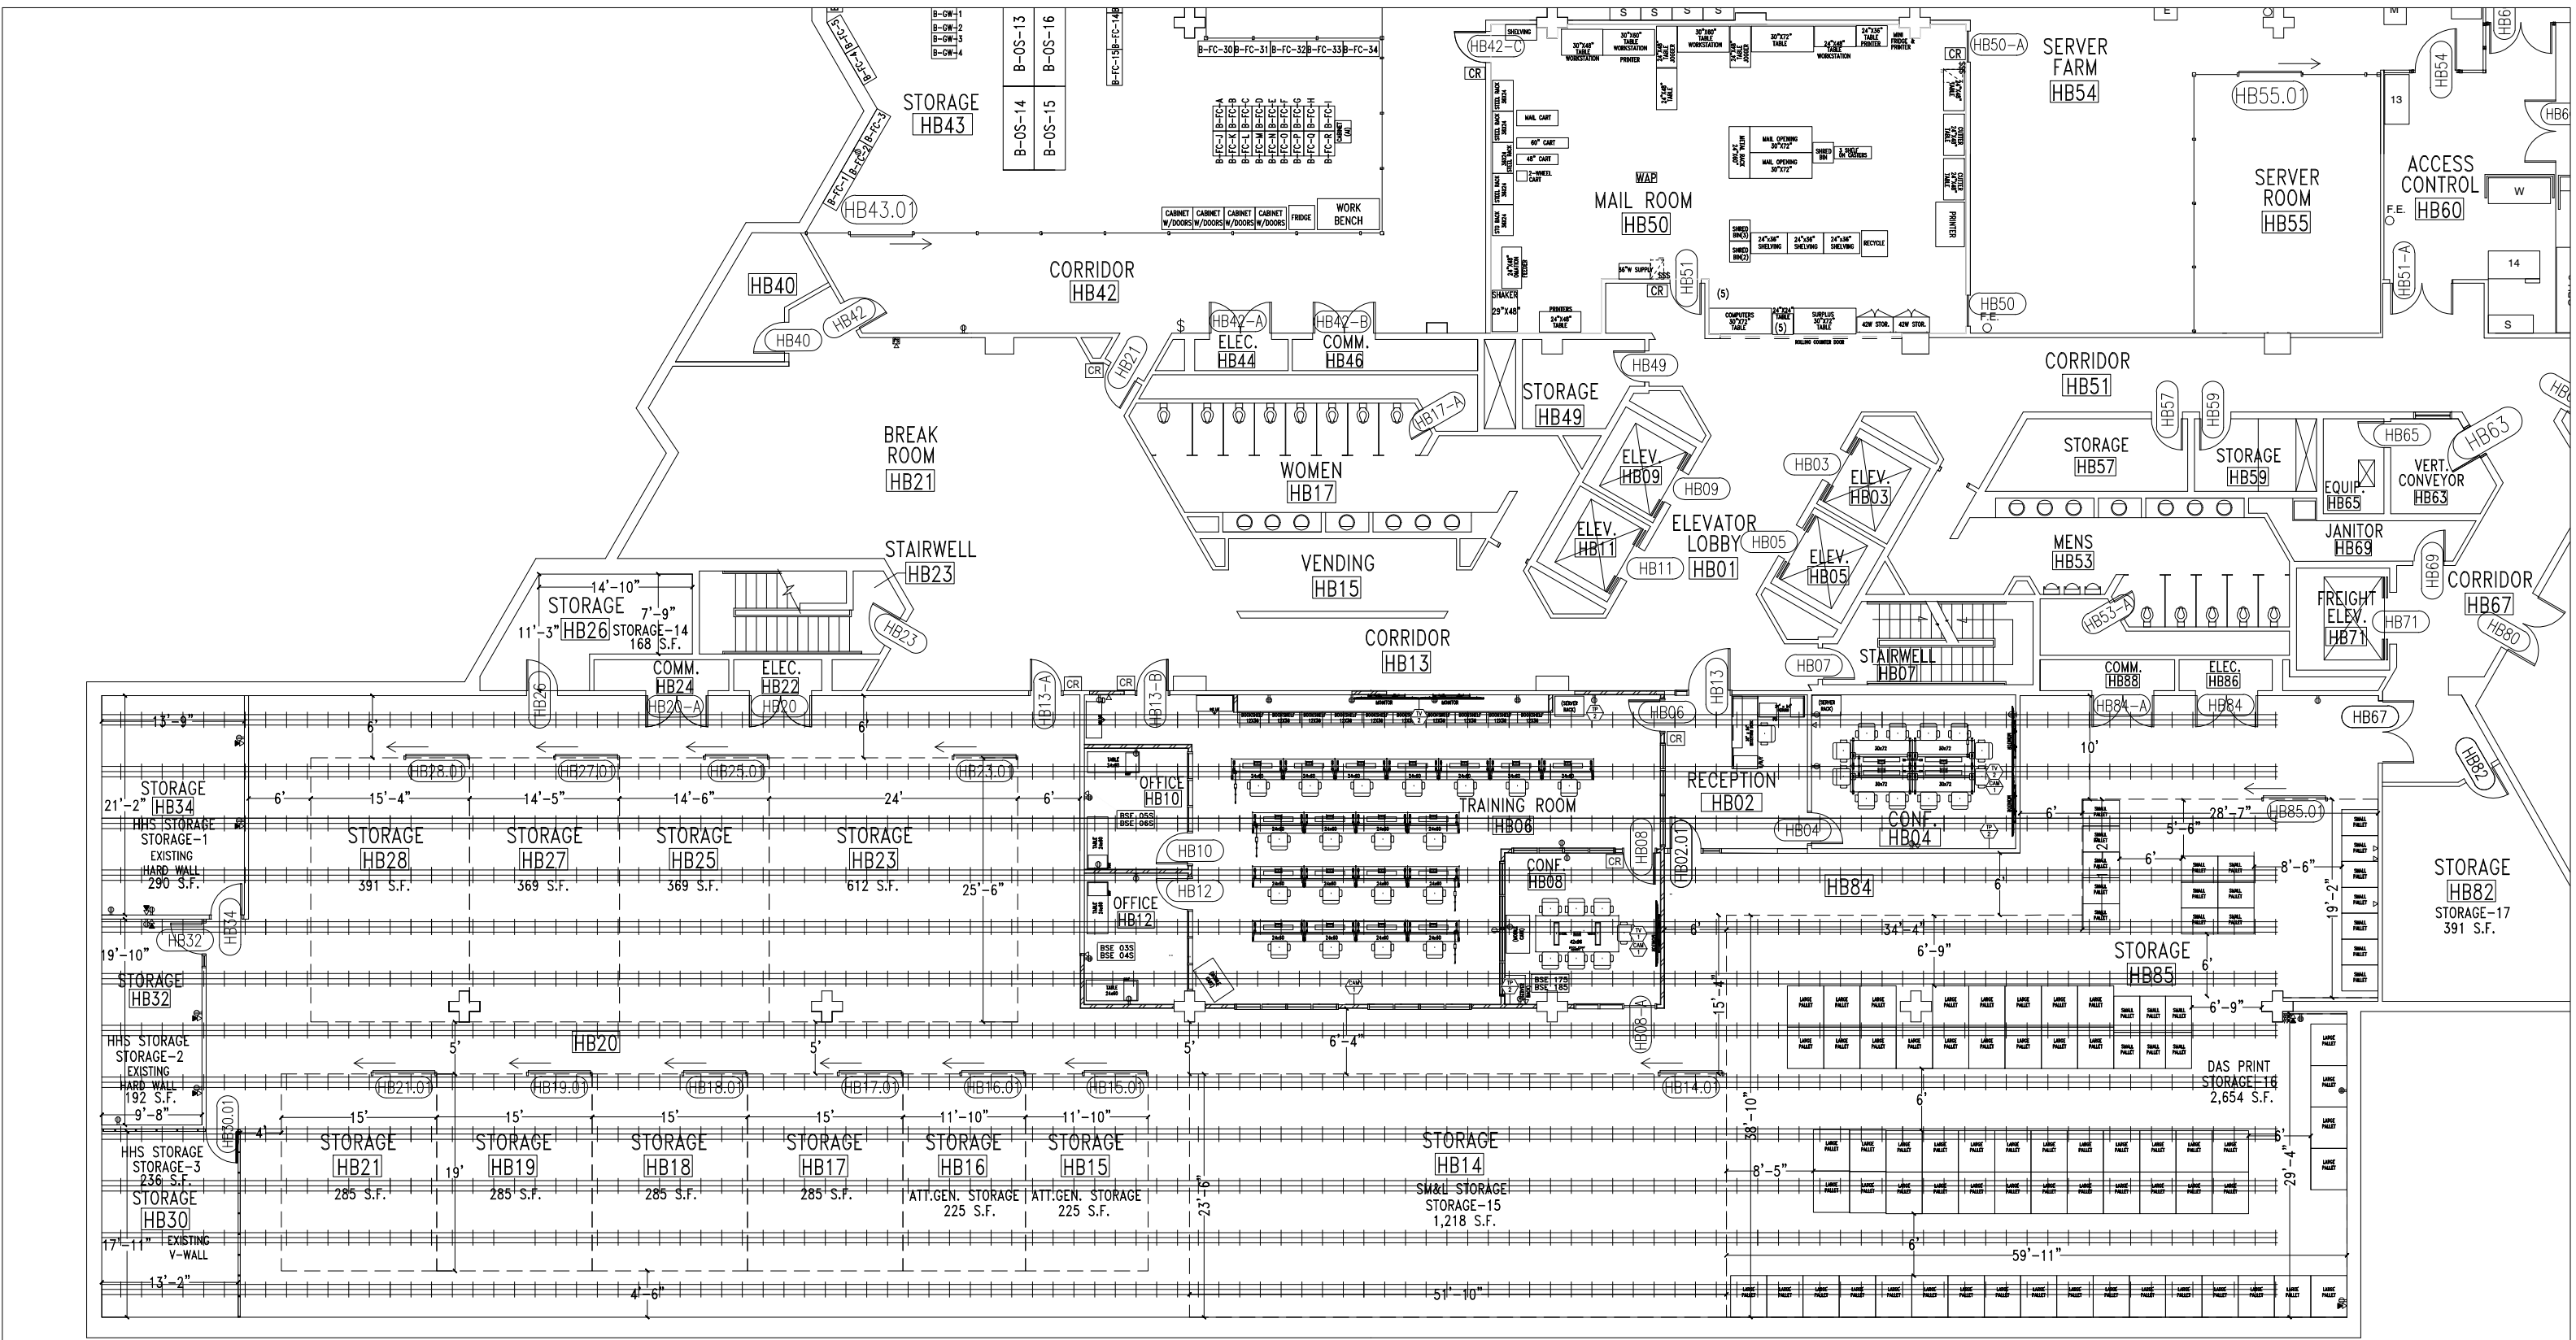

55 LARGE PALLETS 48" x 42"
 18 SMALL PALLETS 42" x 30"

HOOVER - B-LEVEL - SOUTH

IOWA STATE CAPITOL COMPLEX - 1305 E. WALNUT ST.

SCALE: NTS

11/21/2025

SOUTH

PROPOSED STORAGE PLAN