


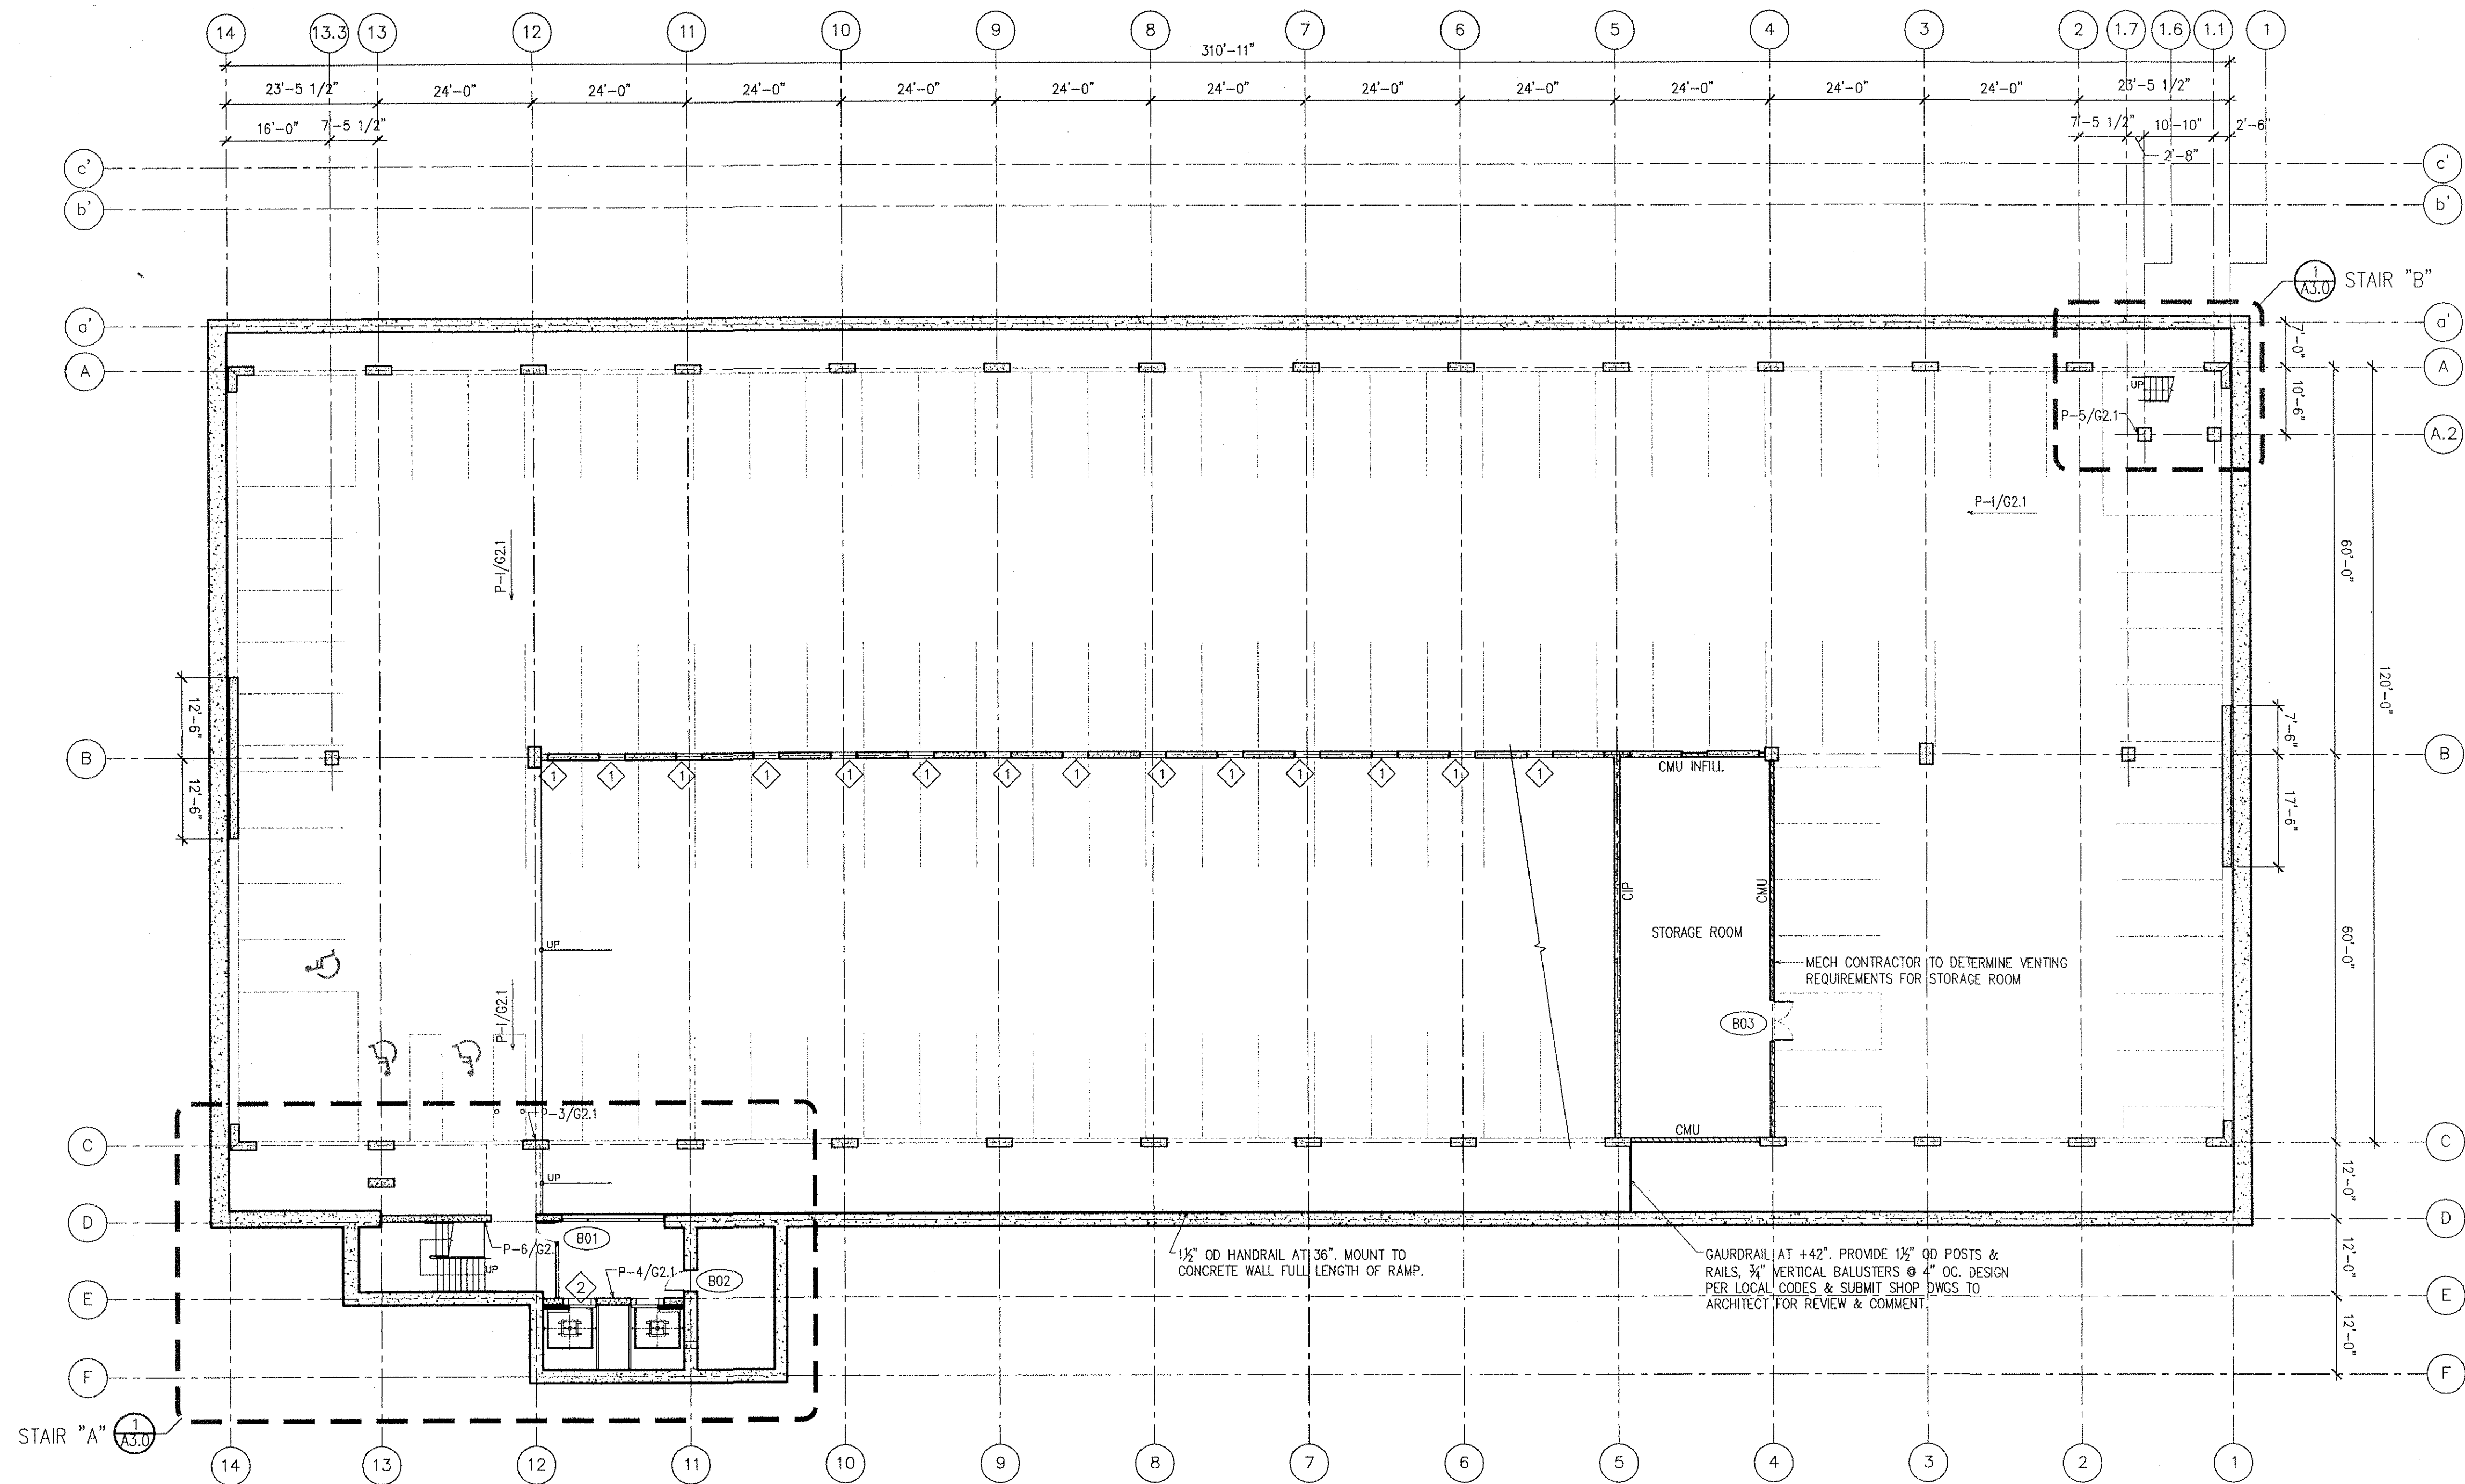

1 EXISTING LEVEL B PLAN
A1.0 SCALE: 1/16"=1'-0"

KEYNOTES

- 1 GALVANIZED CHAINLINK INFILL TO 42" AFF MIN- SEE STRUCTURAL
- 2 REMOVE INFILL @ ELEVATOR DOOR

GENERAL NOTES

- 1. SEE STRUCTURAL DRAWINGS FOR ELEVATIONS, DIMENSIONS, & PARKING LAYOUT
- 2. MATCH EXISTING ARCHITECTURAL PRECAST CONCRETE COLOR, TEXTURE, REVEALS AND DETAILS.
- 3. MATCH EXISTING CURTAIN WALL MANUF, STYLE, COLOR AND DETAILS.

SIMONSON & ASSOCIATES
ARCHITECTS, L.L.C.
12989 Strafford Drive, Clive, IA 50825
Phone: 515.440.5626
Fax: 515.440.4964
E-mail: simonson@simonsonassoc.com


WALKER
PARKING CONSULTANTS
1640 South Highway 100
Suite 350
Minneapolis, MN 55416
Phone: 952.595.9116
Fax: 952.595.9518

This drawing has been prepared by the Architect, or under the Architect's supervision, and is intended for use as provided as an instrument of service. Any reproduction, use, or disclosure of this drawing without the prior written consent of the Architect is strictly prohibited. (C) Copyright 2002 by Simonson & Associates Architects, L.L.C.

STATE OF IOWA
PARKING STRUCTURE -- PHASE II
EAST GRAND & PENNSYLVANIA AVENUE
DES MOINES, IOWA 50309

ISSUE / REVISION	DATE
1	06-23-02
2	
3	
4	
5	
6	
7	
8	
9	
10	
11	
12	
13	
14	

Job No. 01086B
Date 25 JUNE 2002
Sheet Title **LEVEL B PLAN**
Sheet No. **A1.0**

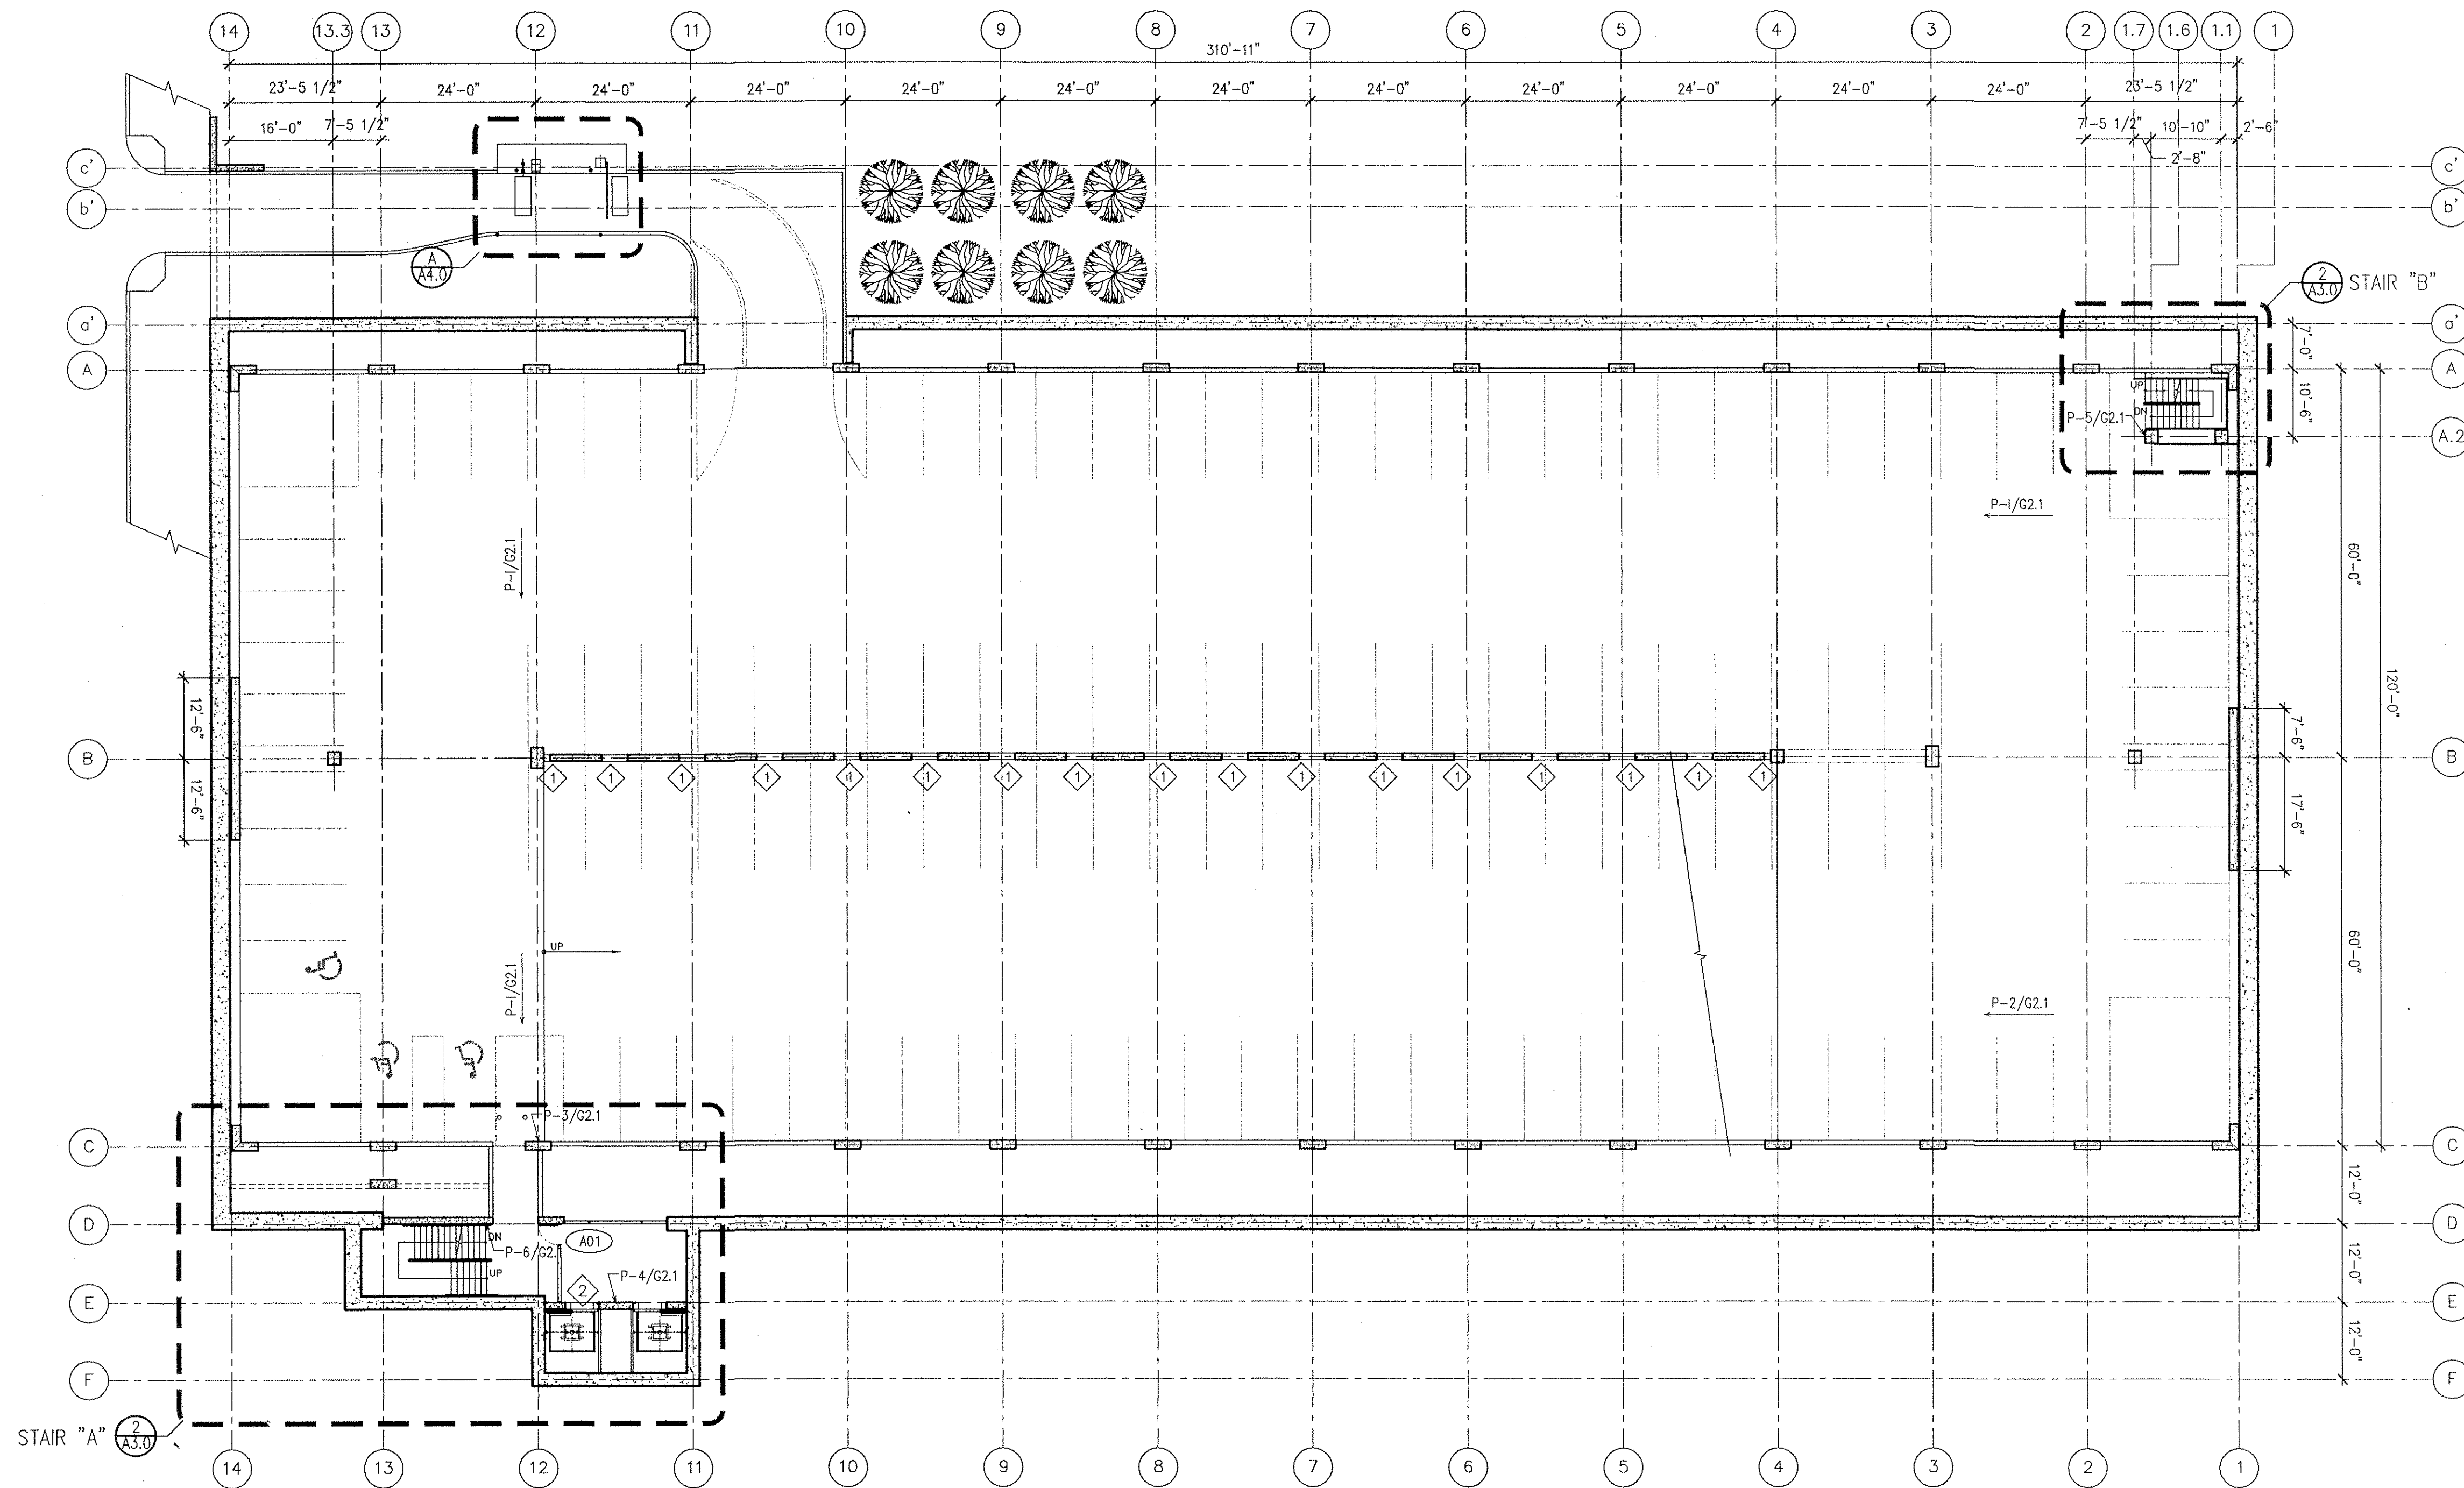

1 EXISTING LEVEL A PLAN
A1.1 SCALE: 1/16"=1'-0"

KEYNOTES

- 1 GALVANIZED CHAINLINK INFILL TO 42" AFF MIN-- SEE STRUCTURAL
- 2 REMOVE INFILL @ ELEVATOR DOOR

GENERAL NOTES

- 1. SEE STRUCTURAL DRAWINGS FOR ELEVATIONS, DIMENSIONS, & PARKING LAYOUT
- 2. MATCH EXISTING ARCHITECTURAL PRECAST CONCRETE COLOR, TEXTURE, REVEALS AND DETAILS.
- 3. MATCH EXISTING CURTAIN WALL MANUF, STYLE, COLOR AND DETAILS.

STATE OF IOWA
PARKING STRUCTURE -- PHASE II
EAST GRAND & PENNSYLVANIA AVENUE
DES MOINES, IOWA 50309

NO.	ISSUE / REVISION	DATE
1	ISSUED FOR BID	05-25-02


Job No.	01086B
Date	25 JUNE 2002
Sheet Title	LEVEL A PLAN
Sheet No.	

A1.1

WALKER
PARKING CONSULTANTS
1640 South Highway 100
Suite 350
Minneapolis, MN 55416
Phone: 952.595.9116 Ph.
952.595.9118 Fax
E-mail: simonson@simonsonassoc.com

This drawing has been prepared by the Architect, or under the Architect's direct supervision. This drawing is the property of the Architect and is loaned to the Designer / Architect and is intended for use on this project only. Any reproduction, use, or disclosure of this drawing without the written consent of the Architect is strictly prohibited. (C) Copyright 2002 by Simonson & Associates Architects, L.L.C.

SIMONSON & ASSOCIATES
ARCHITECTS, L.L.C.
12898 Stratford Drive, Clive, IA 50325
Phone: 515.440.6626
Fax: 515.440.4964
E-mail: simonson@simonsonassoc.com

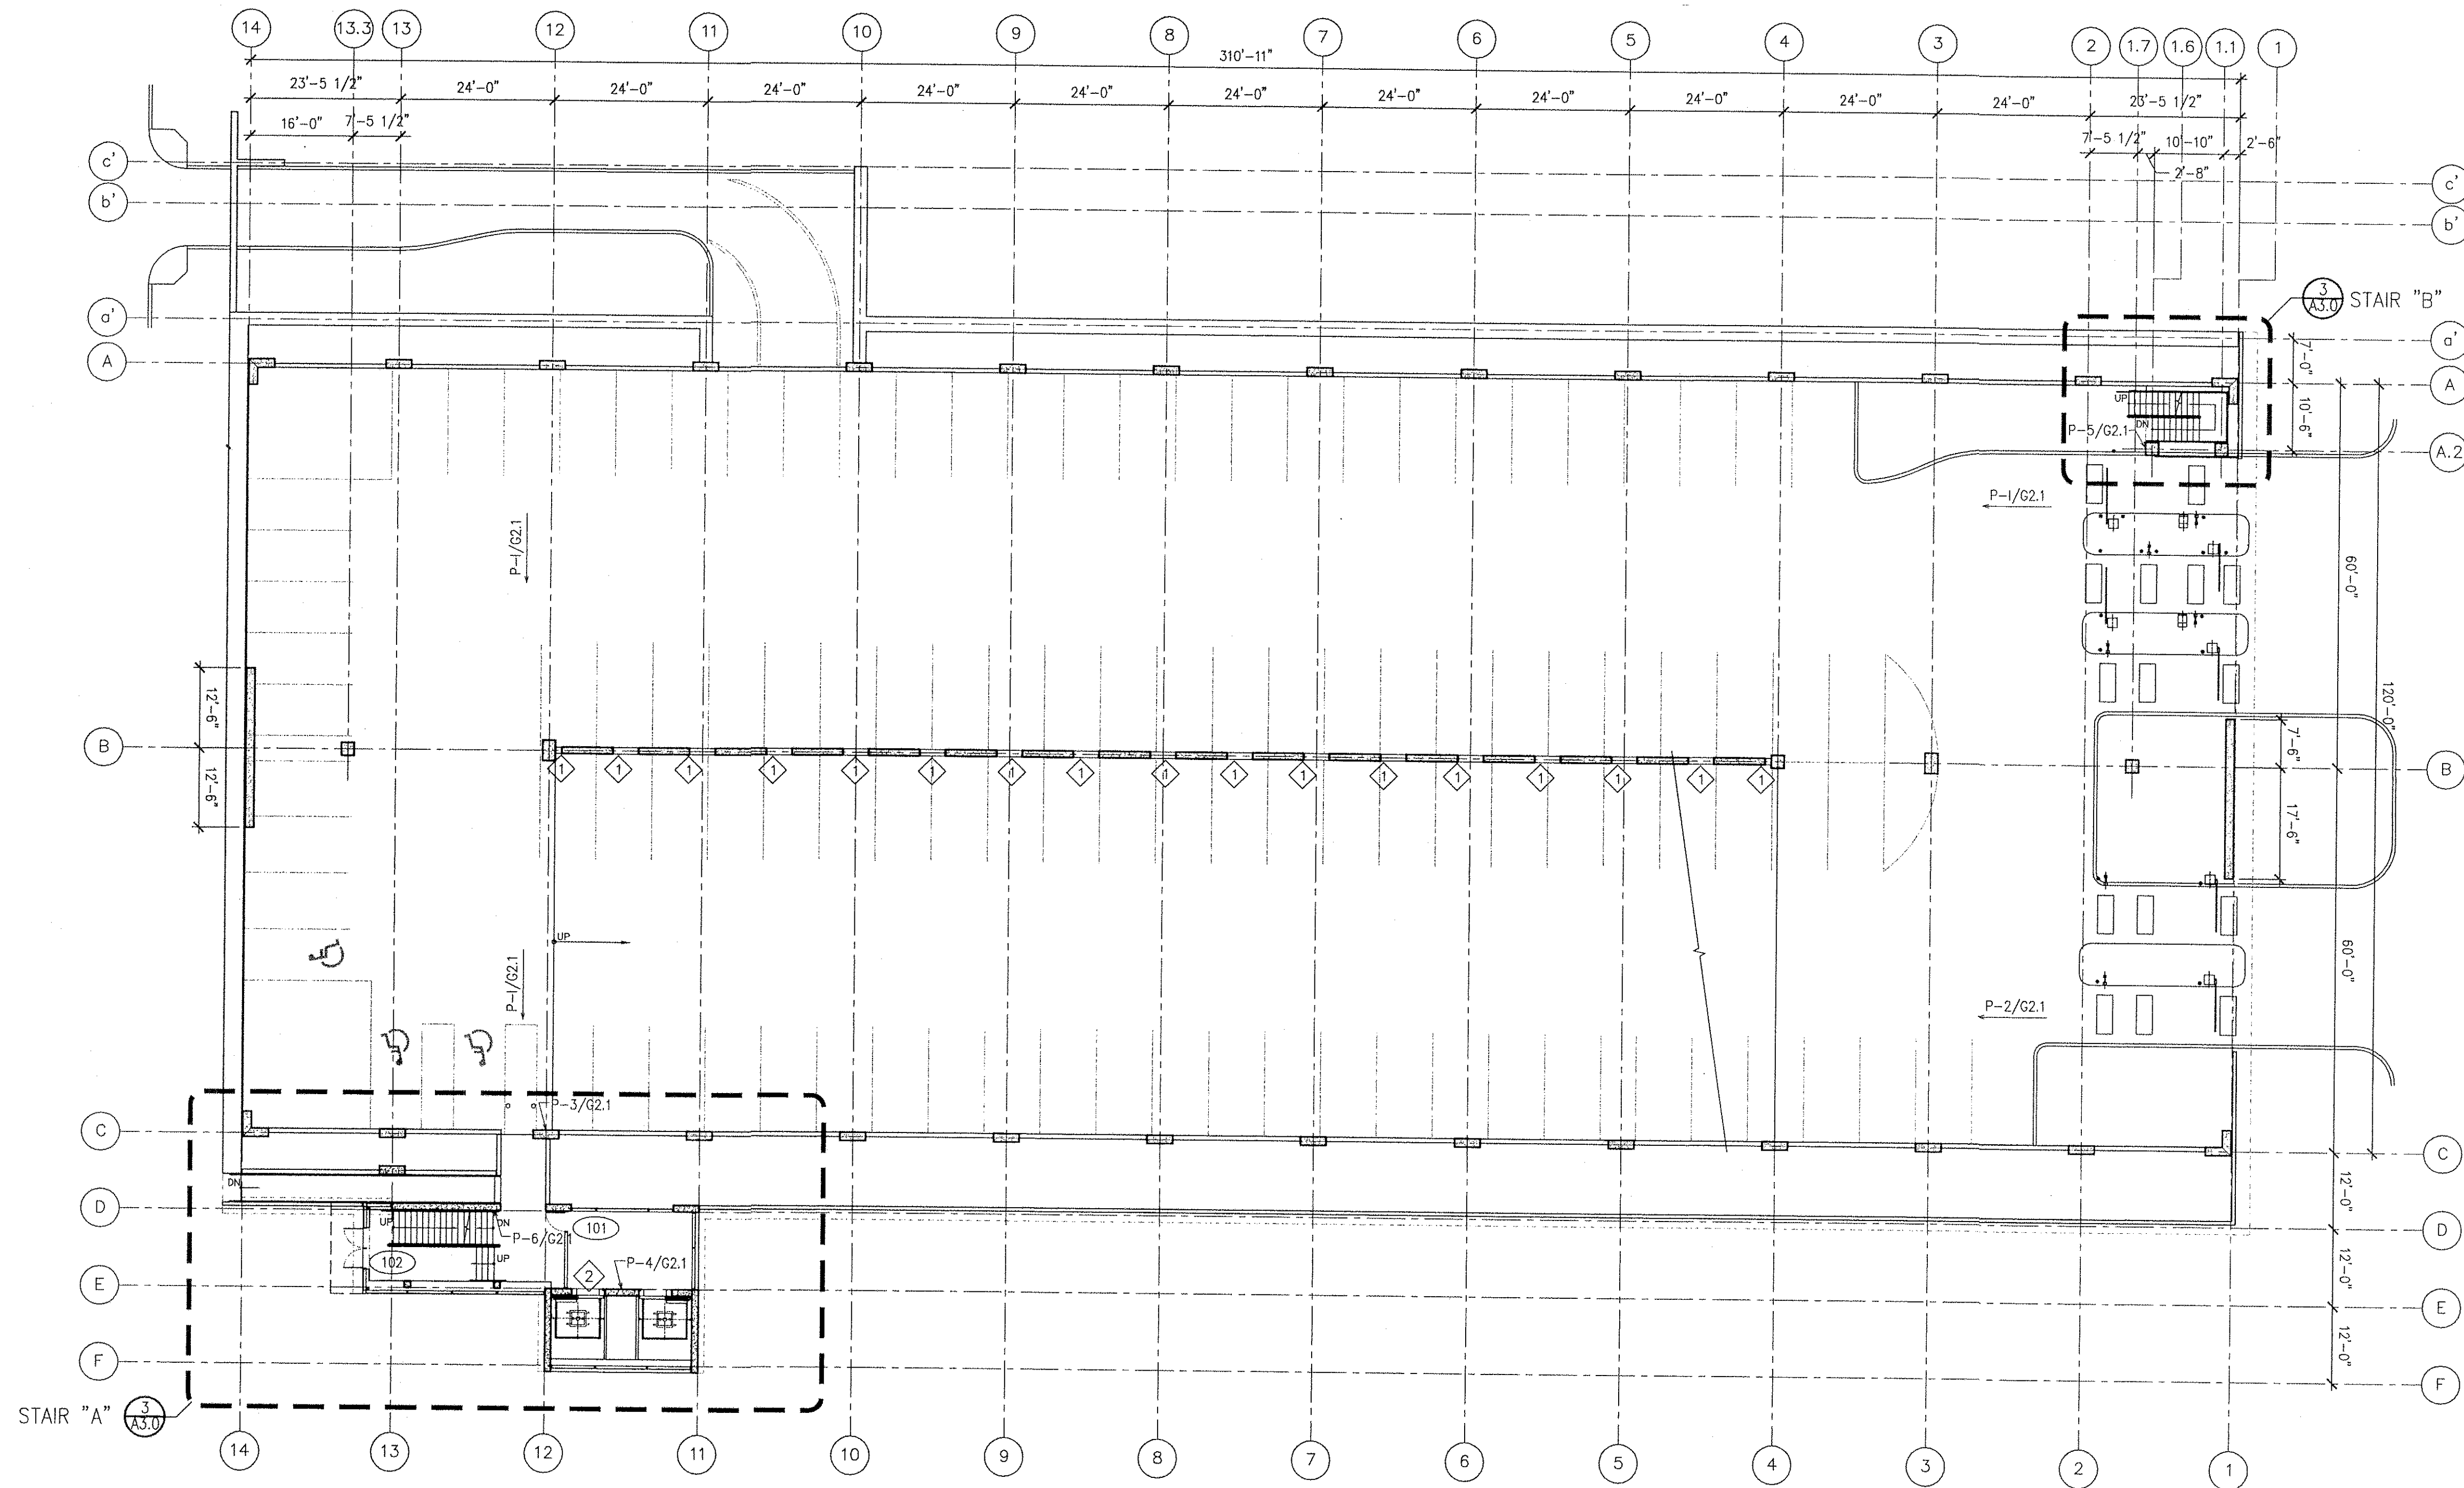

1 EXISTING LEVEL 1 PLAN
A1.2 SCALE: 1/16"=1'-0"

KEYNOTES

- 1 GALVANIZED CHAINLINK INFILL TO 42" AFF MIN- SEE STRUCTURAL
- 2 REMOVE INFILL @ ELEVATOR DOOR

GENERAL NOTES

- 1. SEE STRUCTURAL DRAWINGS FOR ELEVATIONS, DIMENSIONS, & PARKING LAYOUT
- 2. MATCH EXISTING ARCHITECTURAL PRECAST CONCRETE COLOR, TEXTURE, REVEALS AND DETAILS.
- 3. MATCH EXISTING CURTAIN WALL MANUF, STYLE, COLOR AND DETAILS.

SIMONSON & ASSOCIATES
ARCHITECTS, L.L.C.
12289 Stratford Drive, Clive, IA 50325
Phone: 515.440.5626
Fax: 515.440.0964
E-mail: simonson@simonsonassoc.com

WALKER
PARKING CONSULTANTS
1660 South Highway 100
Suite 350
Minneapolis, MN 55416
Phone: 952.595.9116
Fax: 952.595.9518


This drawing has been prepared by the Architect or under the Architect's direct control and is not to be used for any other project without the written consent of the Architect. The Architect assumes no responsibility for the accuracy of the information contained herein without the prior written consent of the Architect. (C) Copyright 2002 by Simonson & Associates Architects, L.L.C.

STATE OF IOWA
PARKING STRUCTURE -- PHASE II
EAST GRAND & PENNSYLVANIA AVENUE
DES MOINES, IOWA 50309

ISSUE / REVISION	Description	Date
1	ISSUED FOR BID	05-23-02

Job No.	01086B
Date	25 JUNE 2002
Sheet Title	LEVEL 1 PLAN
Sheet No.	

A1.2

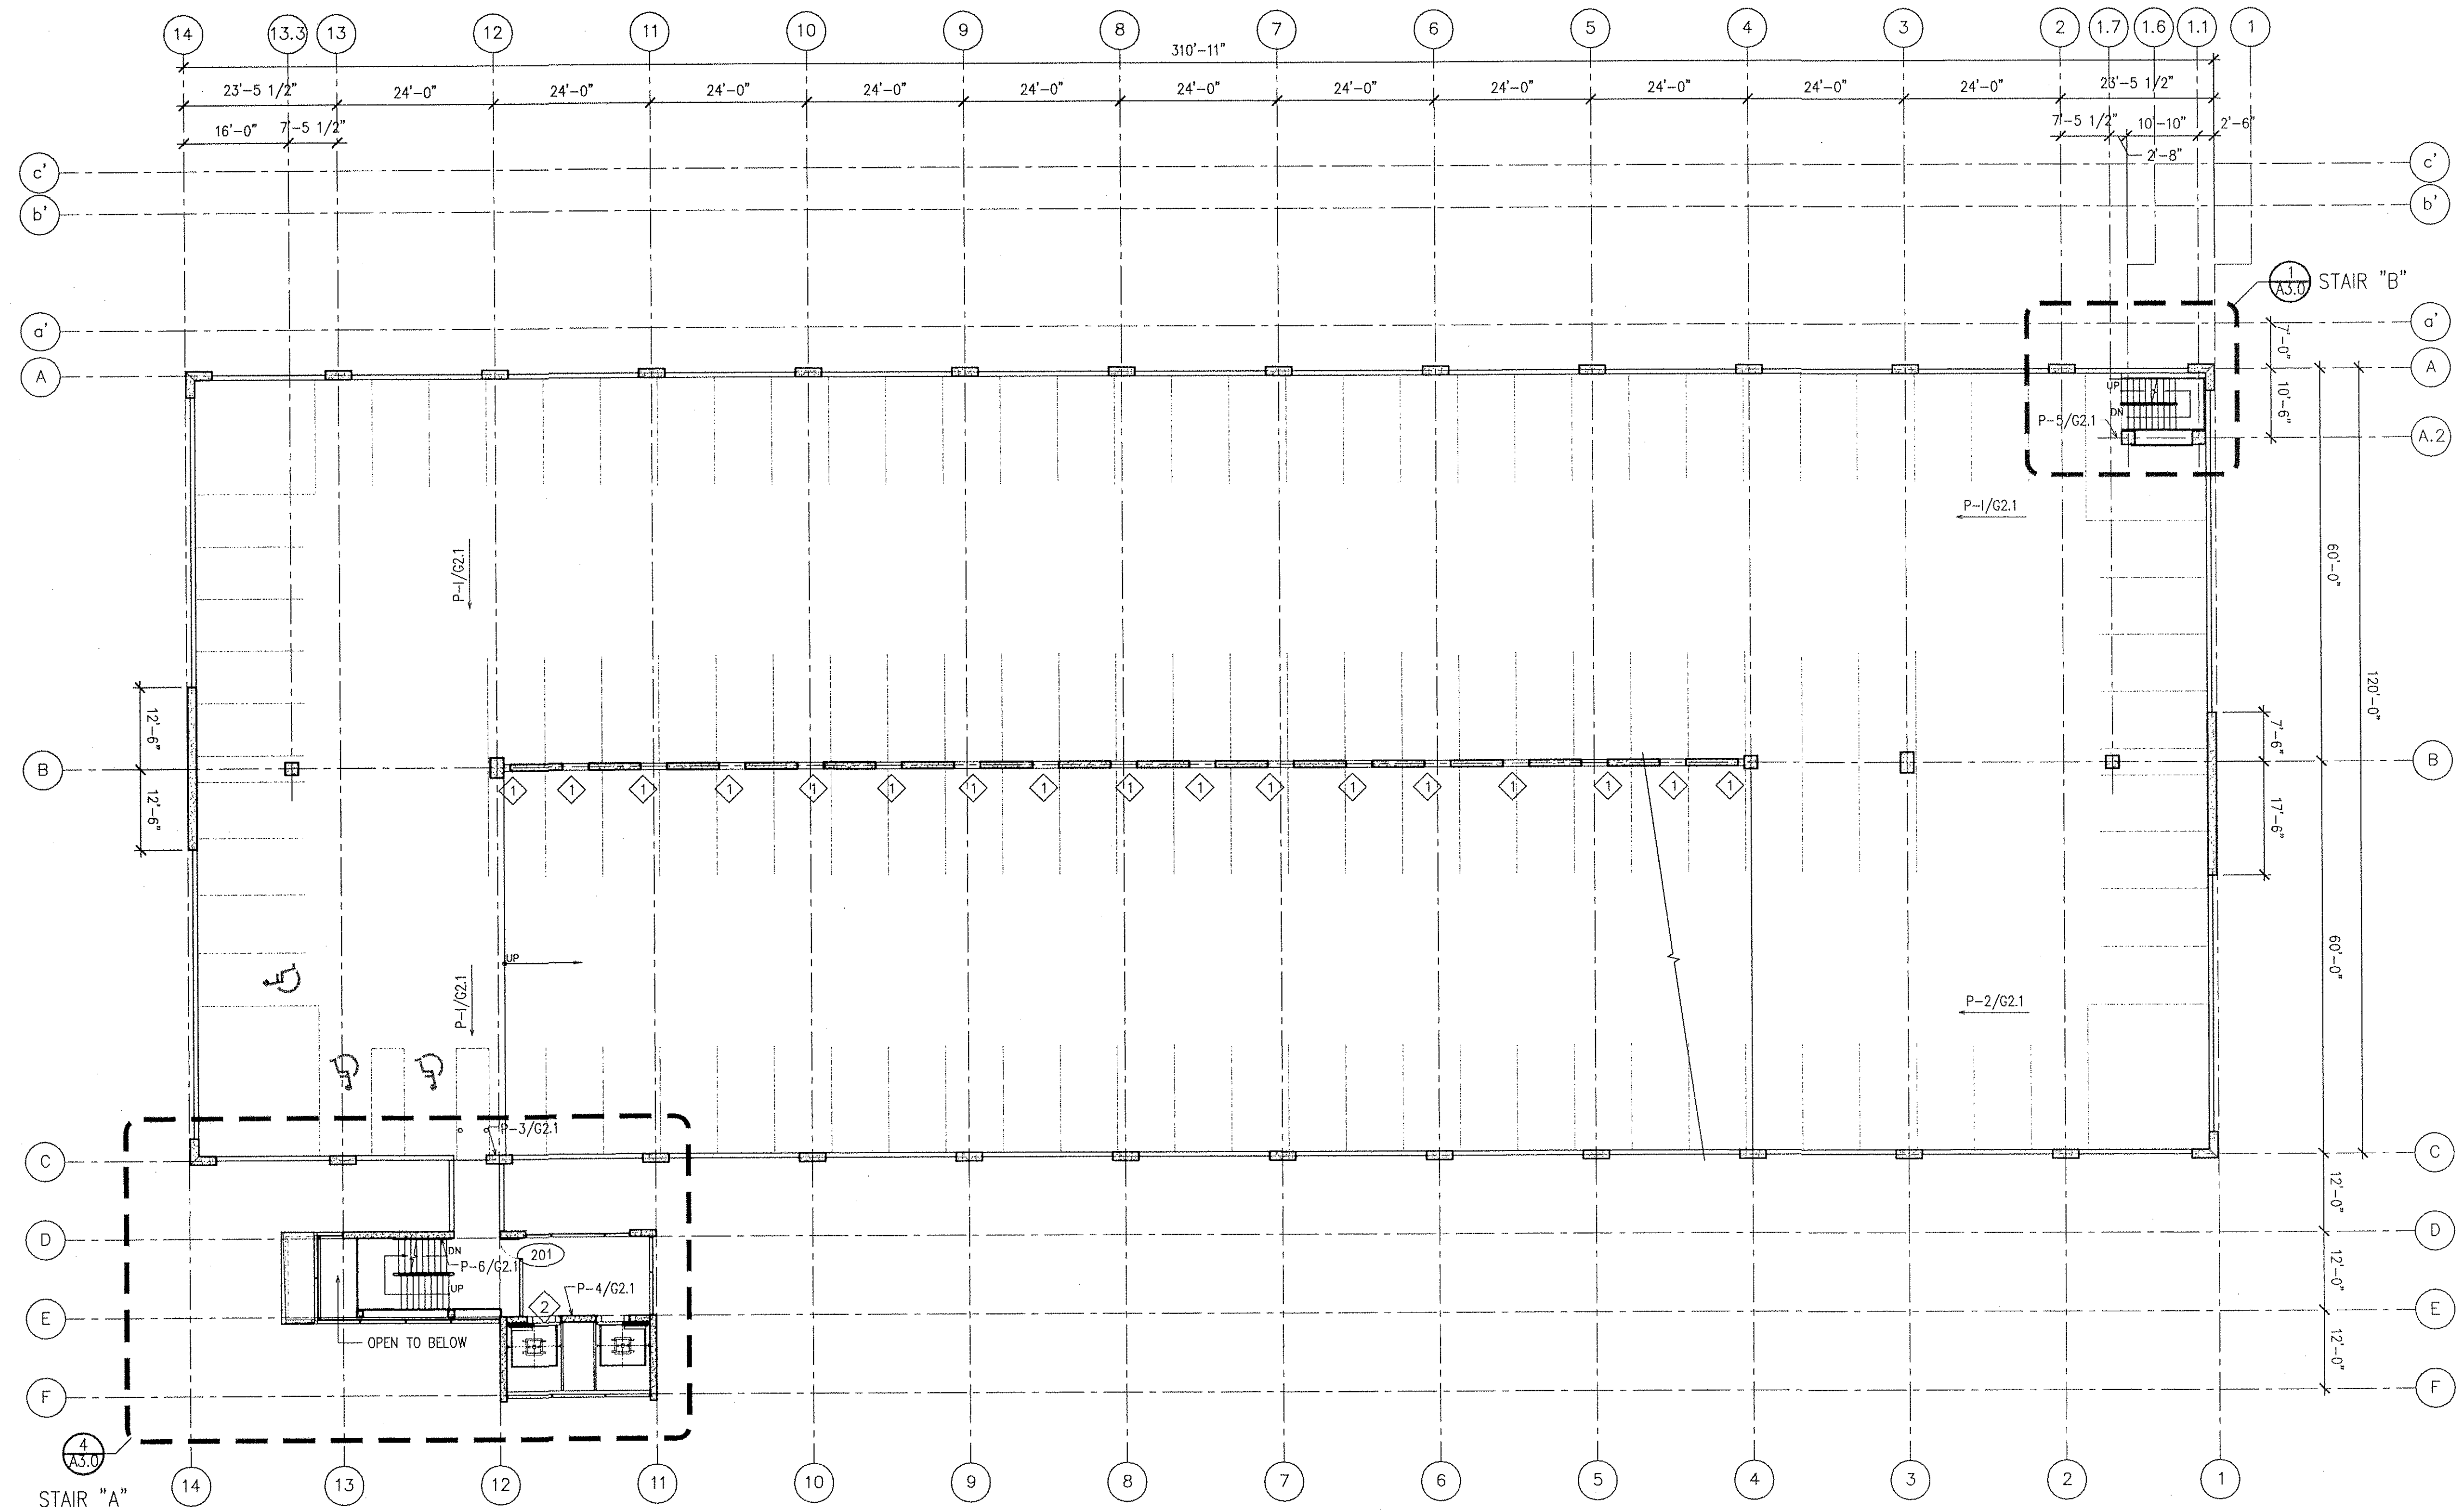

1 EXISTING LEVEL 2 PLAN
SCALE: 1/16"=1'-0"

KEYNOTES

- 1 GALVANIZED CHAINLINK INFILL TO 42" AFF MIN- SEE STRUCTURAL
- 2 REMOVE INFILL @ ELEVATOR DOOR

GENERAL NOTES

- 1. SEE STRUCTURAL DRAWINGS FOR ELEVATIONS, DIMENSIONS, & PARKING LAYOUT
- 2. MATCH EXISTING ARCHITECTURAL PRECAST CONCRETE COLOR, TEXTURE, REVEALS AND DETAILS.
- 3. MATCH EXISTING CURTAIN WALL MANUF, STYLE, COLOR AND DETAILS.

This drawing has been prepared by the Architect and is not to be used for construction without the direct supervision of the Architect. This drawing is provided as an instrument of service and is not to be used for any other purpose. Any reproduction, use, or disclosure of information contained herein without the prior written consent of the Architect is strictly prohibited. (C) Copyright 2002 by Simonson & Associates Architects, L.L.C.

STATE OF IOWA PARKING STRUCTURE -- PHASE II EAST GRAND & PENNSYLVANIA AVENUE DES MOINES, IOWA 50309


ISSUE / REVISION	Description	Date
1	ISSUED FOR BID	06-25-02

Job No.	01086B
Date	25 JUNE 2002
Sheet Title	LEVEL 2 PLAN
Sheet No.	

A1.3

WALKER
PARKING CONSULTANTS
1640 South Highway 100
Suite 350
Minneapolis, MN 55416
952.595.9116 Ph.
952.595.9118 Fax

SIMONSON & ASSOCIATES
ARCHITECTS, L.L.C.
12289 Stratford Drive, Clive, IA 50325
Phone: 515.440.5626
Fax: 515.440.0964
E-mail: simonson@simonsonassociates.com

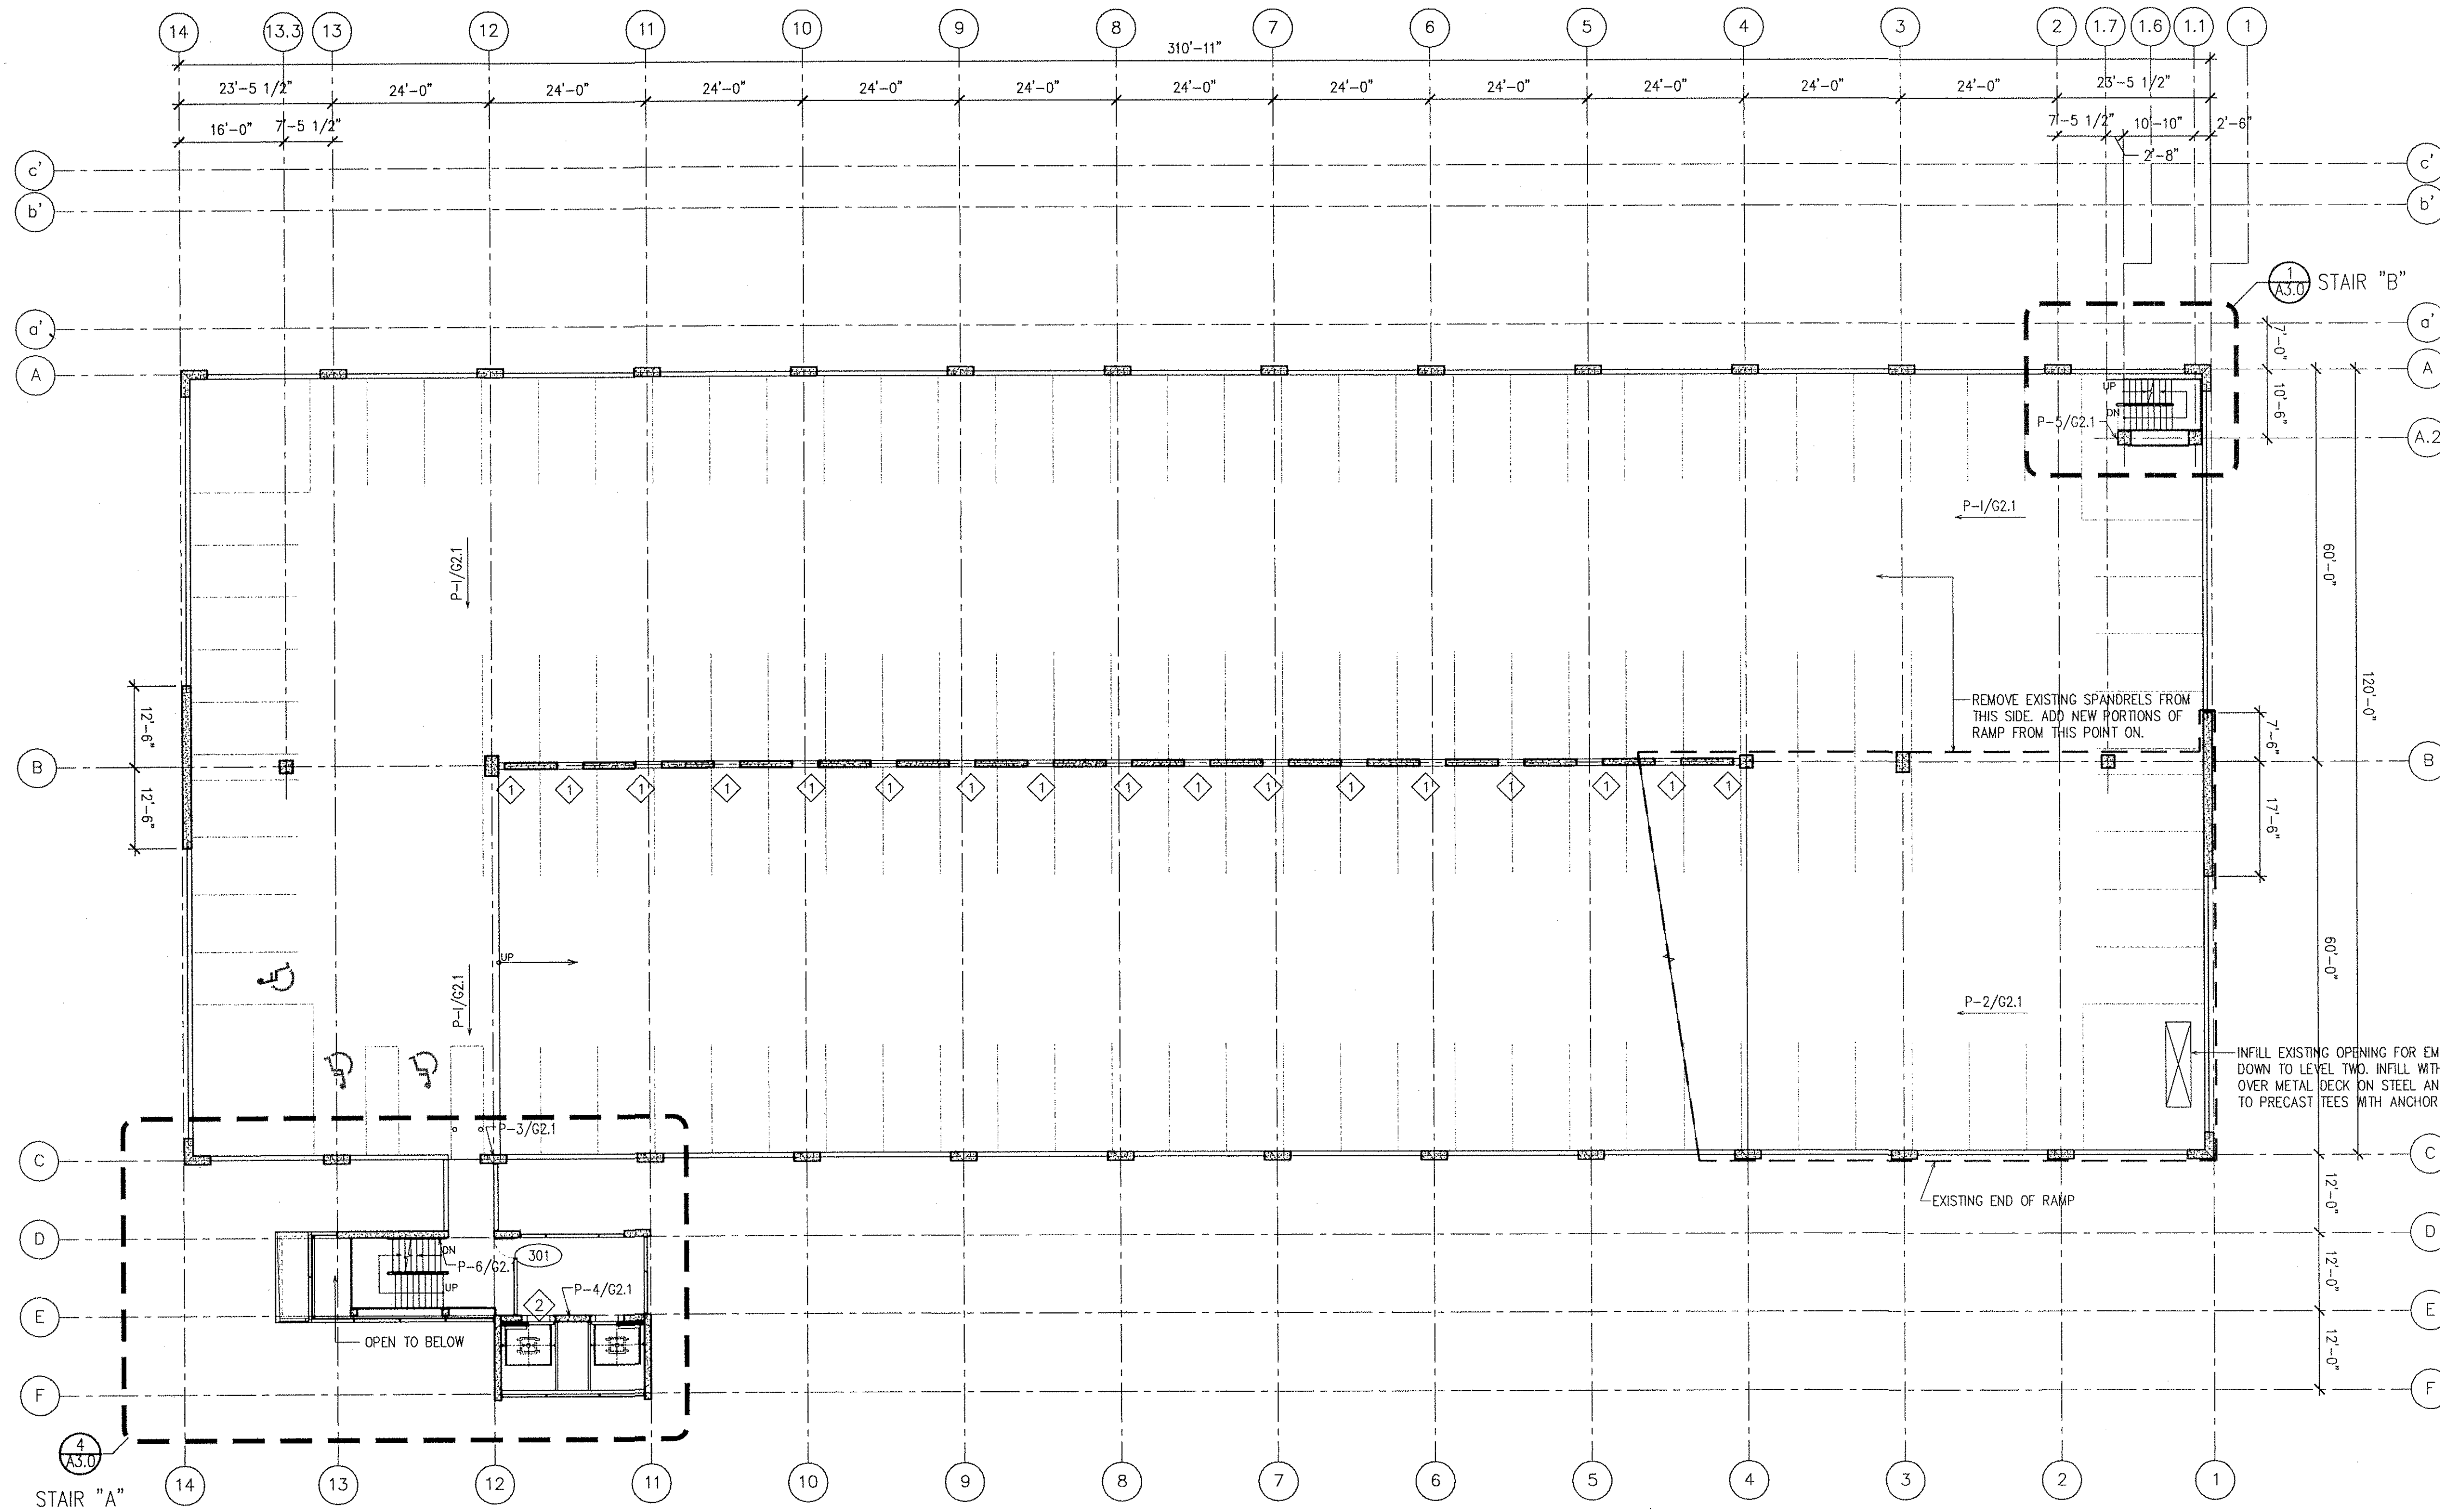

1 LEVEL 3 PLAN
A1.3 SCALE: 1/16"=1'-0"

KEYNOTES

- 1 GALVANIZED CHAINLINK INFILL TO 42" AFF MIN-- SEE STRUCTURAL
- 2 REMOVE INFILL @ ELEVATOR DOOR

GENERAL NOTES

- 1. SEE STRUCTURAL DRAWINGS FOR ELEVATIONS, DIMENSIONS, & PARKING LAYOUT
- 2. MATCH EXISTING ARCHITECTURAL PRECAST CONCRETE COLOR, TEXTURE, REVEALS AND DETAILS.
- 3. MATCH EXISTING CURTAIN WALL MANUF, STYLE, COLOR AND DETAILS.

DOOR AND FRAME SCHEDULE										
DOOR NUMBER	ROOM LOCATION	DOOR					FRAME			
		PAIR	THICKNESS	WIDTH	HEIGHT	MATERIAL	THRESH.	RATING	MATERIAL	RATING
B01	ELEVATOR LOBBY	NO	1-3/4"	3'-0"	7'-0"	ALUM	YES	NONE	ALUM	NONE
B02	ELEVATOR EQUIP ROOM	NO	1-3/4"	3'-6"	7'-0"	HM	YES	20	HM	60
B03	STORAGE ROOM	YES	1-3/4"	3'-0"	7'-0"	HM	YES	20	HM	60
A01	ELEVATOR LOBBY	NO	1-3/4"	3'-0"	7'-0"	ALUM	YES	NONE	ALUM	NONE
101	ELEVATOR LOBBY	NO	1-3/4"	3'-0"	7'-0"	ALUM	YES	NONE	ALUM	NONE
102	ELEVATOR LOBBY	YES	1-3/4"	3'-0"	7'-0"	ALUM	YES	NONE	ALUM	NONE
201	ELEVATOR LOBBY	NO	1-3/4"	3'-0"	7'-0"	ALUM	YES	NONE	ALUM	NONE
301	ELEVATOR LOBBY	NO	1-3/4"	3'-0"	7'-0"	ALUM	YES	NONE	ALUM	NONE
401	ELEVATOR LOBBY	NO	1-3/4"	3'-0"	7'-0"	ALUM	YES	NONE	ALUM	NONE
501	ELEVATOR LOBBY	NO	1-3/4"	3'-0"	7'-0"	ALUM	YES	NONE	ALUM	NONE

* CONTRACTOR TO COORDINATE KEYING WITH OWNER/OPERATOR.

SIMONSON & ASSOCIATES
ARCHITECTS, L.L.C.
12289 Stratford Drive, Olive, IA 50325
Phone 515.440.5626
Fax 515.440.0964
E-mail: simonson@simonsonassoc.com

WALKER
PARKING CONSULTANTS
1660 South Highway 100
Suite 350
Minneapolis, MN 55416
952.595.9116 Ph.
952.595.9518 Fax


This drawing has been prepared by the Architect or under the Architect's supervision and is not to be used for any other project without the prior written consent of the Architect. Any reproduction, use, or modification of this drawing without the prior written consent of the Architect is strictly prohibited. (C) Copyright 2002 by Simonson & Associates Architects, L.L.C.

STATE OF IOWA
PARKING STRUCTURE -- PHASE II
EAST GRAND & PENNSYLVANIA AVENUE
DES MOINES, IOWA 50309

ISSUE / REVISION	Date
ISSUED FOR BID	06-25-02
No.	
1	

Job No. 01086B
Date 25 JUNE 2002
Sheet Title
LEVEL 3 PLAN

Sheet No.
A1.4

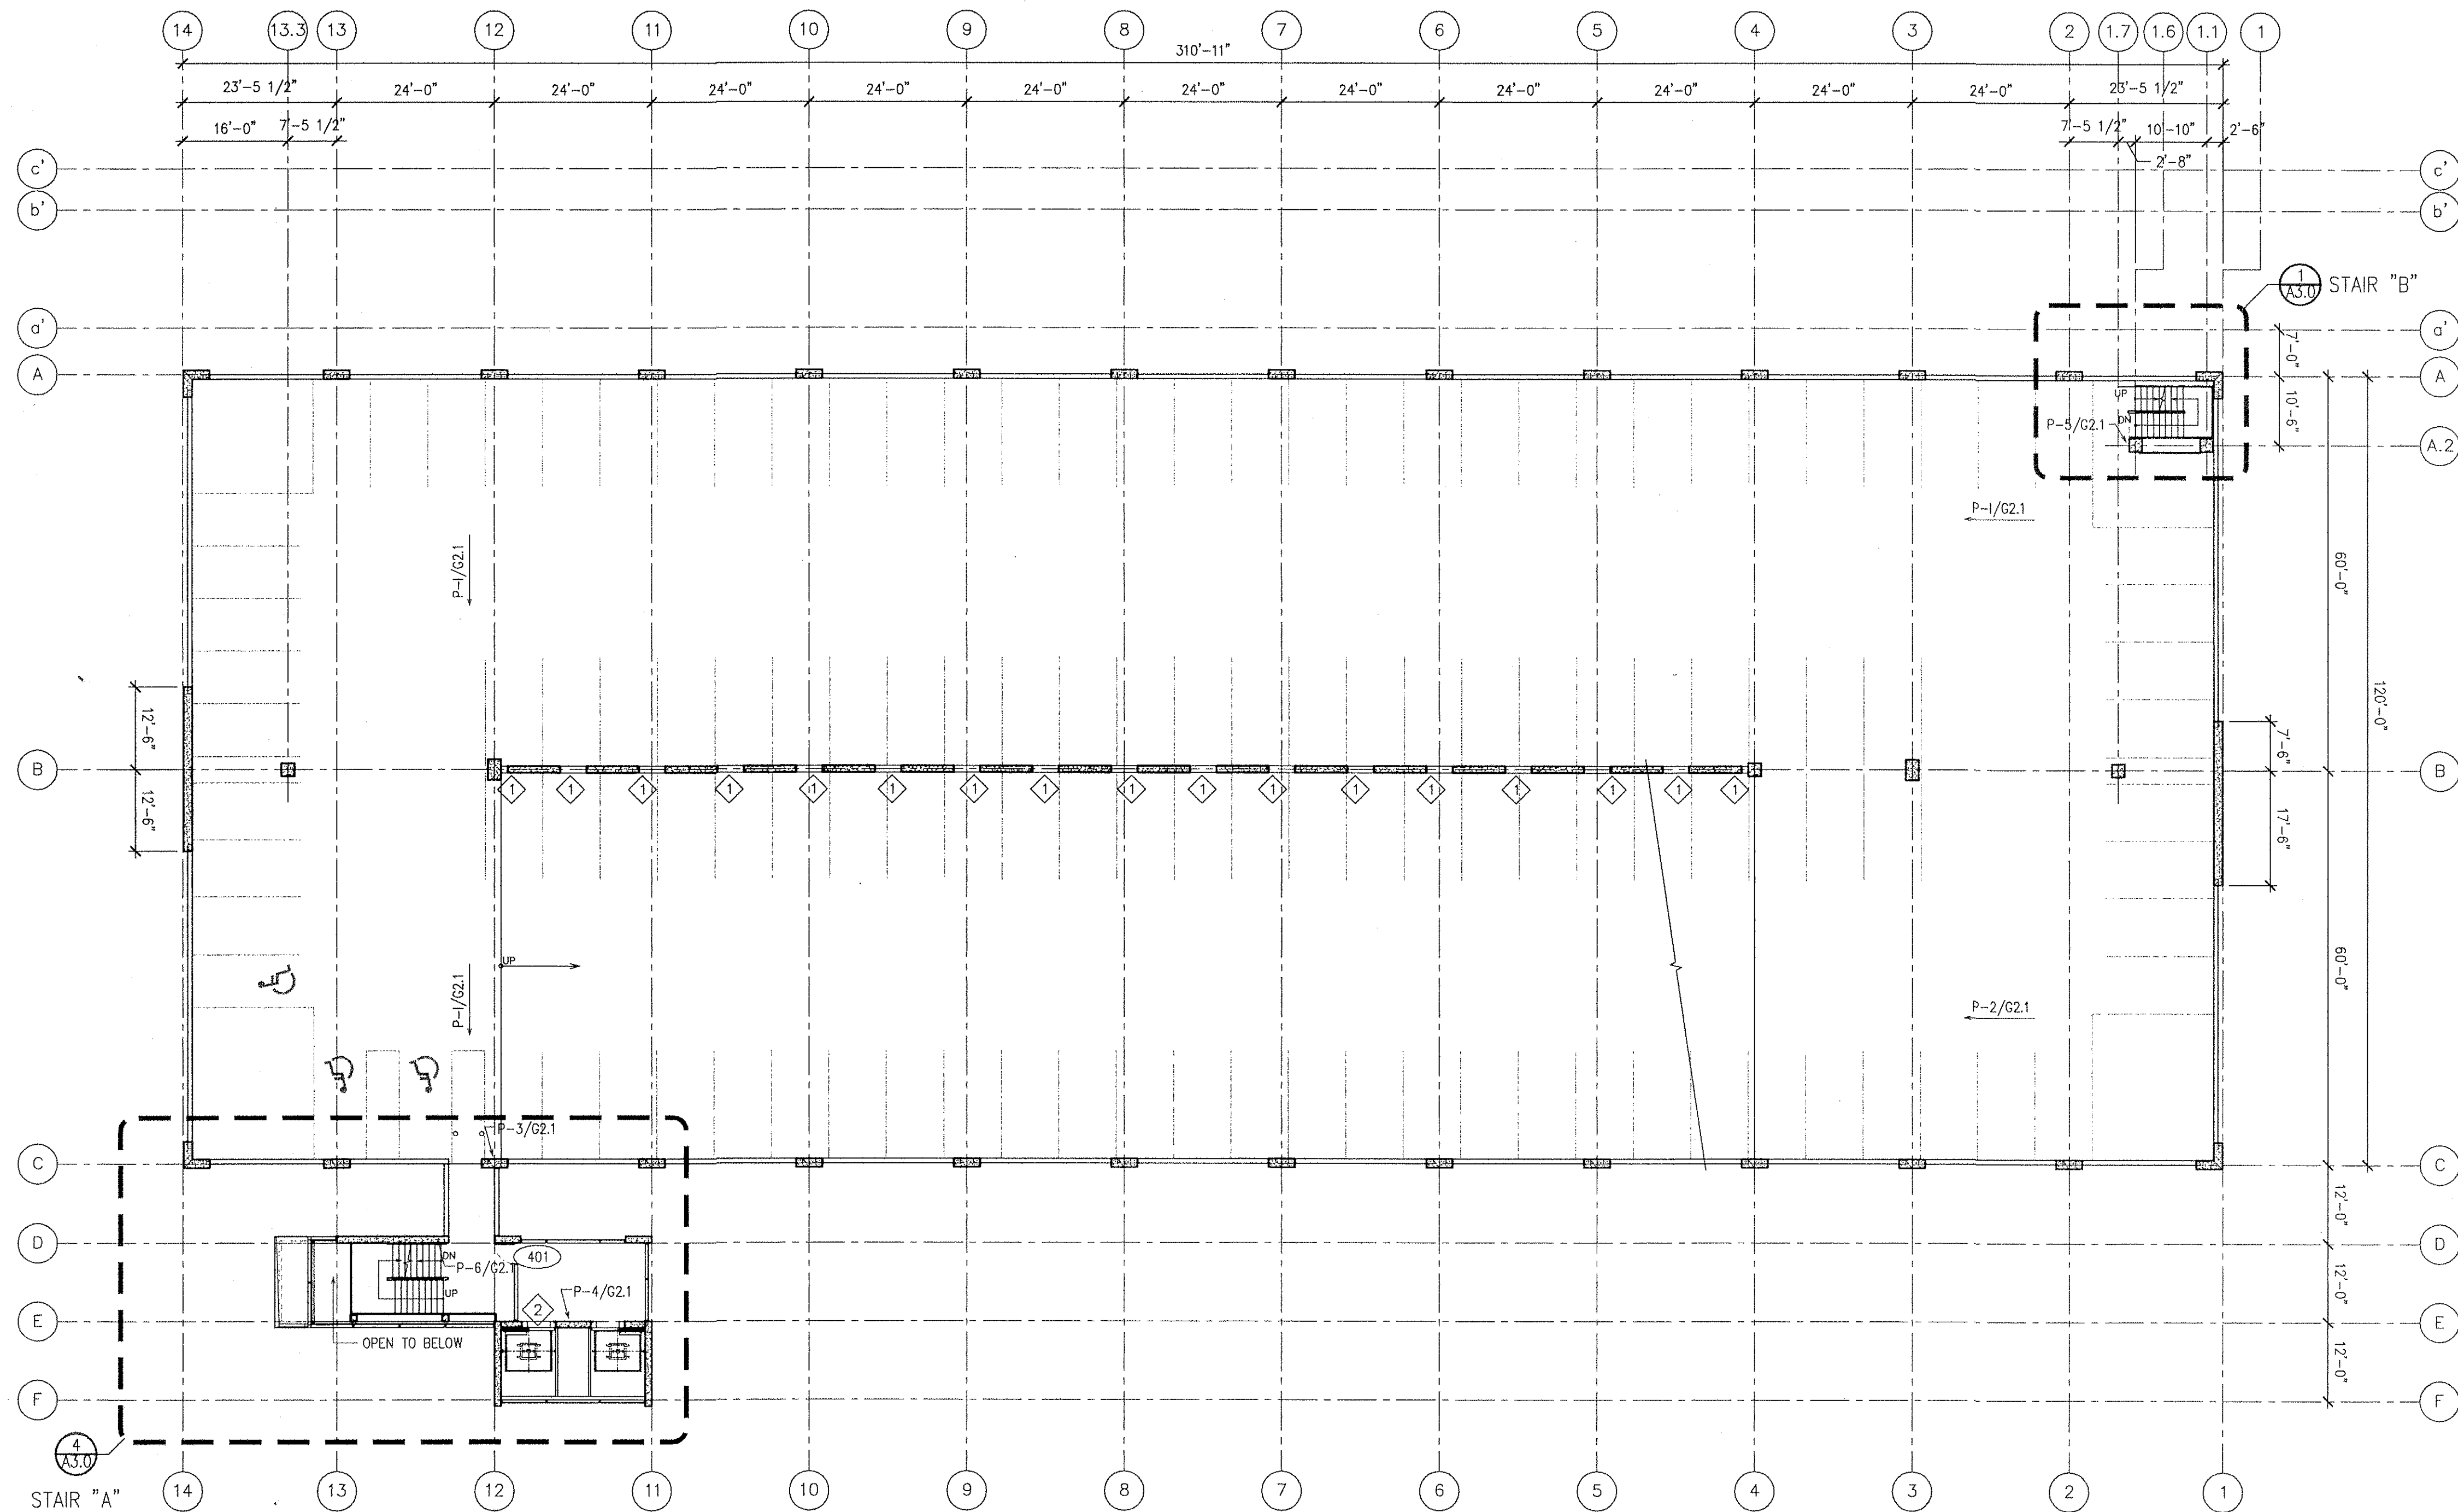

1 LEVEL 4 PLAN
A1.3 SCALE: 1/16"=1'-0"

KEYNOTES

- 1 GALVANIZED CHAINLINK INFILL TO 42" AFF MIN- SEE STRUCTURAL
- 2 REMOVE INFILL @ ELEVATOR DOOR

GENERAL NOTES

1. SEE STRUCTURAL DRAWINGS FOR ELEVATIONS, DIMENSIONS, & PARKING LAYOUT
2. MATCH EXISTING ARCHITECTURAL PRECAST CONCRETE COLOR, TEXTURE, REVEALS AND DETAILS.
3. MATCH EXISTING CURTAIN WALL MANUF, STYLE, COLOR AND DETAILS.

SIMONSON & ASSOCIATES
ARCHITECTS, L.L.C.
12989 Stratford Drive, Olive, IA 50825
Phone: 515.440.5828
Fax: 515.440.0864
E-mail: simonson@simonsonassoc.com

WALKER
PARKING CONSULTANTS
1660 South Highway 100
Suite 350
Minneapolis, MN 55416
952.953.9116 Ph.
952.953.9518 Fax

This drawing has been prepared by the Architect or under the Architect's direct supervision. This drawing is provided as an instrument of service by the Designer / Architect and is not to be used for any other purpose. Any reproduction, use, or disclosure of information contained herein without the prior written consent of the Architect is strictly prohibited. Copyright 2002 by Simonson & Associates Architects, L.L.C.


STATE OF IOWA
PARKING STRUCTURE -- PHASE II
EAST GRAND & PENNSYLVANIA AVENUE
DES MOINES, IOWA 50309

ISSUE / REVISION	Description	Date
1	ISSUED FOR BID	05-25-02

Job No. 01086B
Date 25 JUNE 2002
Sheet Title
LEVEL 4 PLAN
Sheet No.

A1.5

G:\Projects\2001\01086B- Pkg Ramp Phase II\01086B_A16.dwg Jun 23, 2002 - 7:55pm

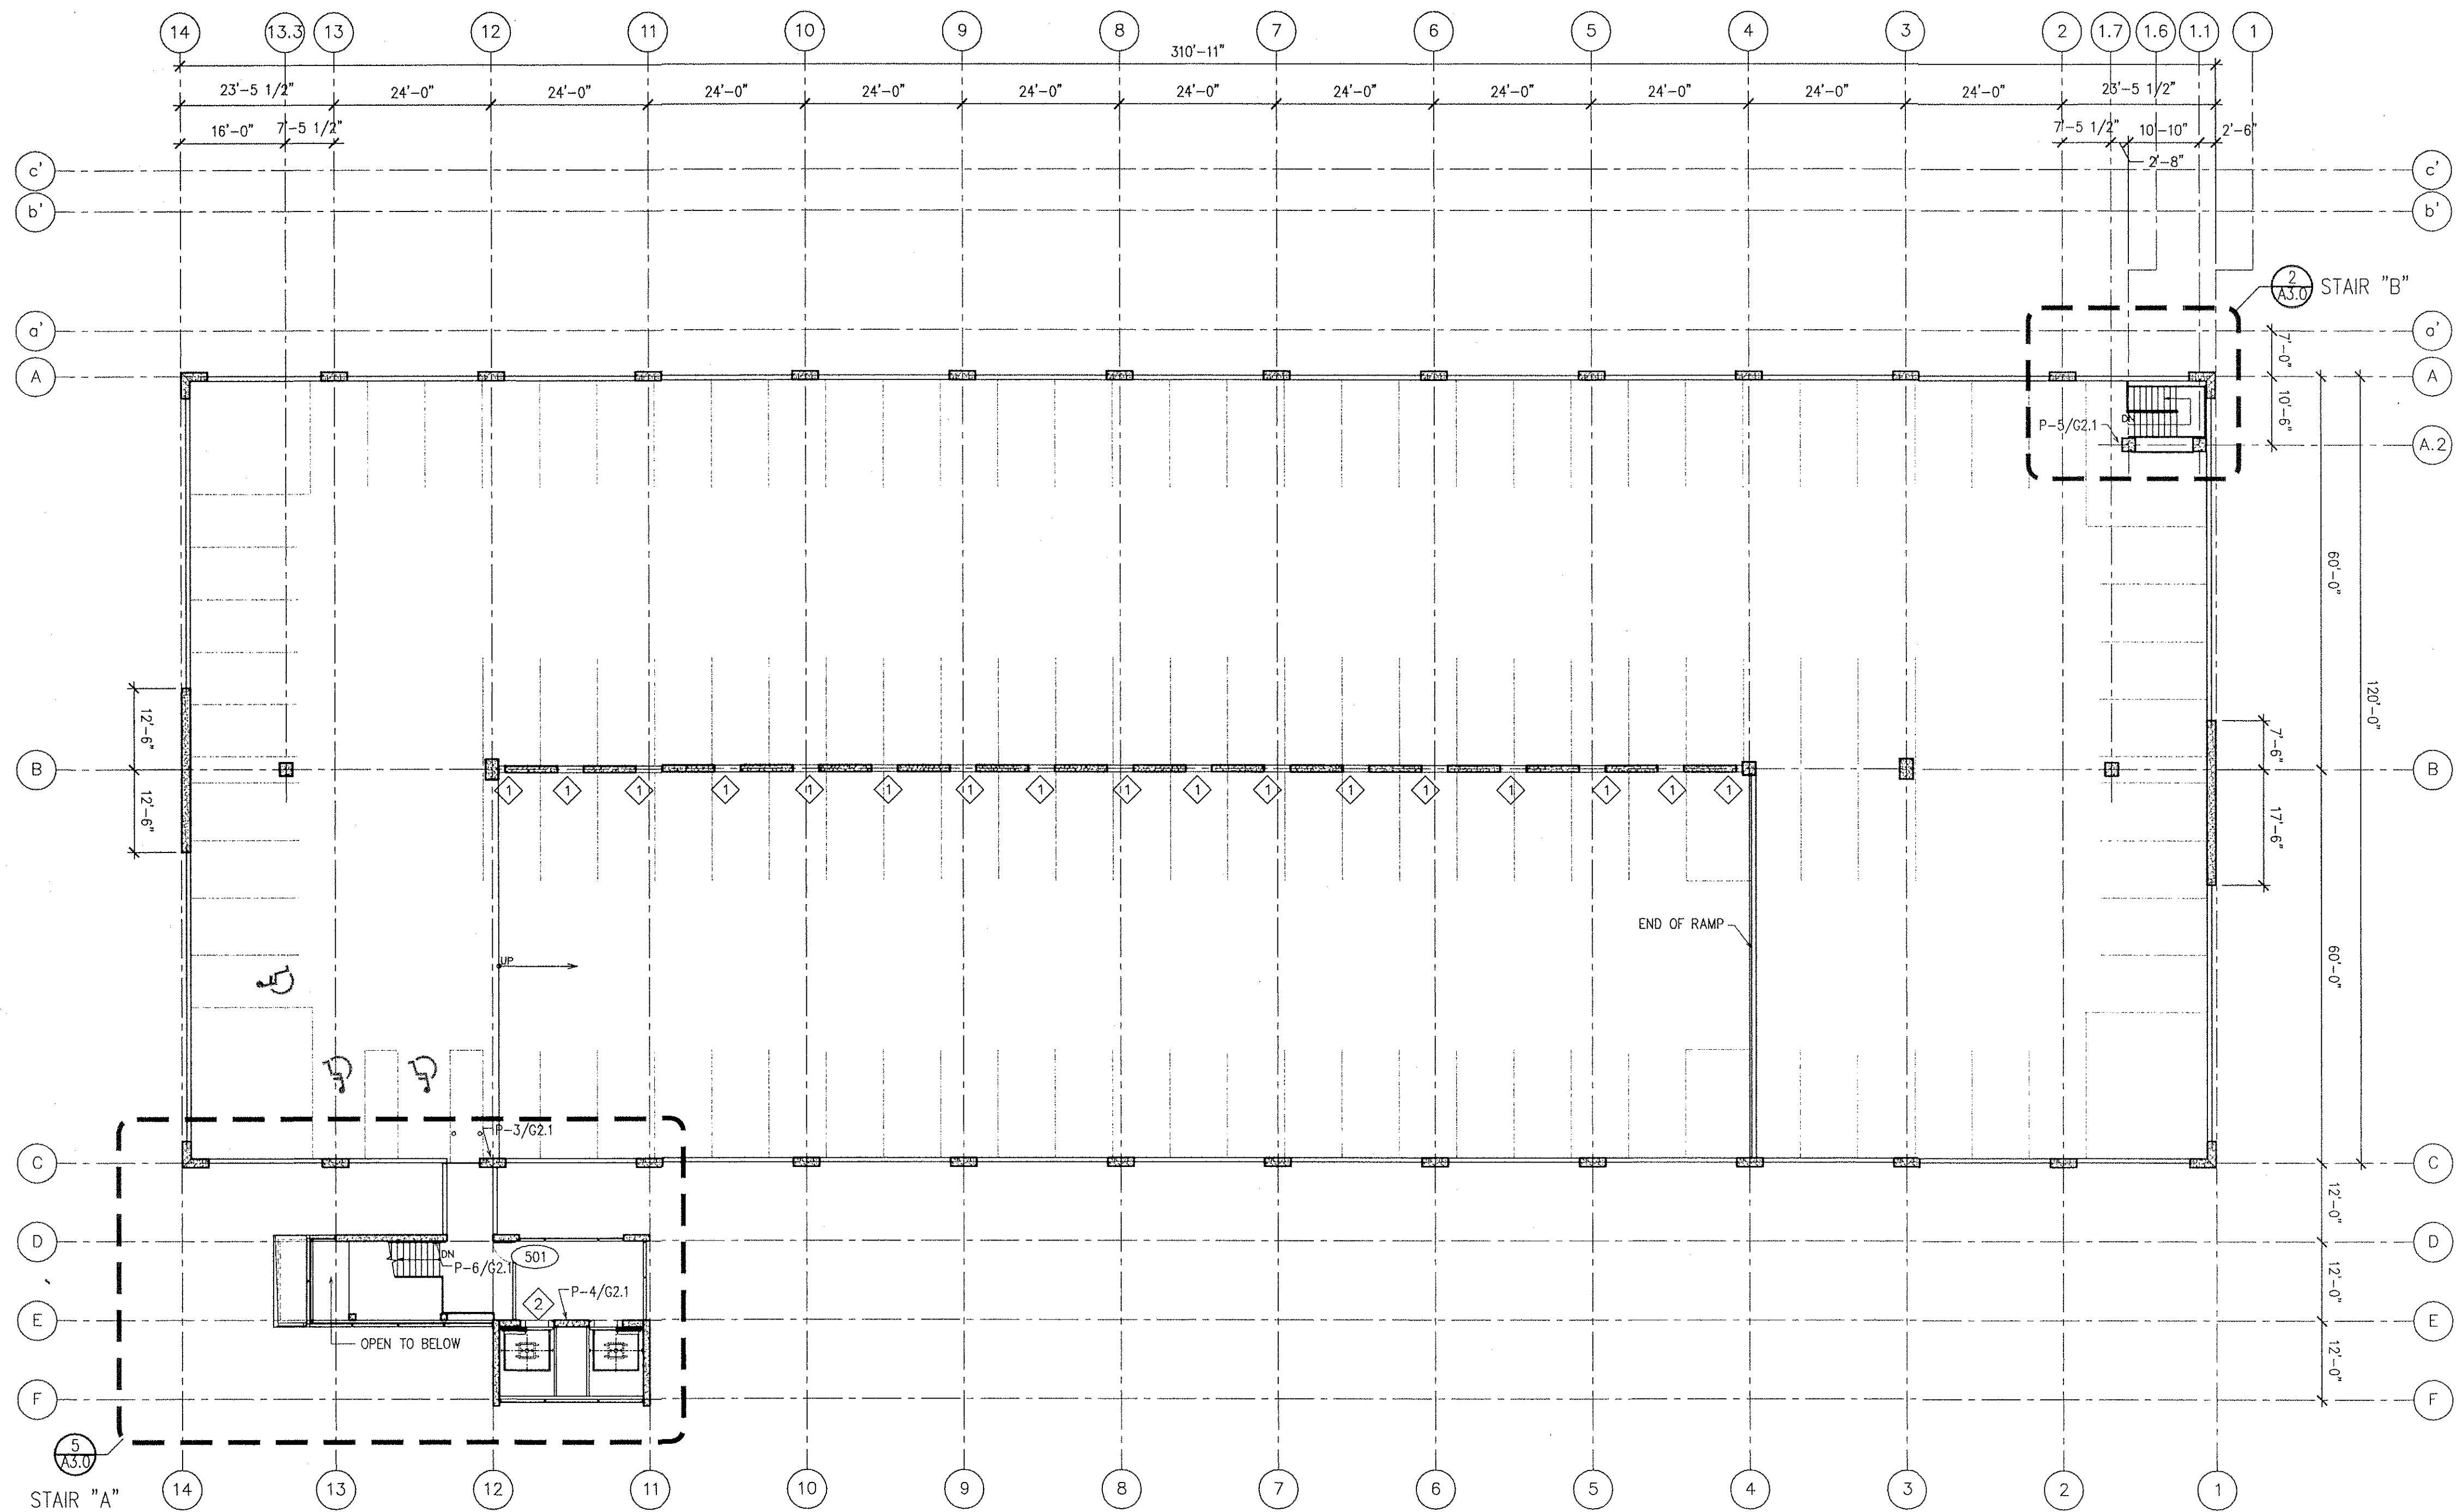

1 LEVEL 5 PLAN
A1.6 SCALE: 1/16"=1'-0"

KEYNOTES

- 1 GALVANIZED CHAINLINK INFILL TO 42" AFF MIN- SEE STRUCTURAL
- 2 REMOVE INFILL @ ELEVATOR DOOR

GENERAL NOTES

- 1. SEE STRUCTURAL DRAWINGS FOR ELEVATIONS, DIMENSIONS, & PARKING LAYOUT
- 2. MATCH EXISTING ARCHITECTURAL PRECAST CONCRETE COLOR, TEXTURE, REVEALS AND DETAILS.
- 3. MATCH EXISTING CURTAIN WALL MANUF, STYLE, COLOR AND DETAILS.

SIMONSON & ASSOCIATES
ARCHITECTS, L.L.C.
12289 Stratford Drive, Clive, IA 50325
Phone: 515.440.5626
Fax: 515.440.0964
E-mail: simonson@simonsonassoc.com

WALKER
PARKING CONSULTANTS
1660 South Highway 100
Suite 350
Des Moines, IA 50316
Phone: 515.281.8111
Fax: 515.281.9318

This drawing has been prepared by the Architect, or under the Architect's direct supervision. This drawing is provided as an instrument of service for the project and is not to be reproduced for use on any other project. Any reproduction, use, or disclosure of information contained herein without the prior written consent of the Architect is prohibited. Copyright © 2002 by Simonson & Associates Architects, L.L.C.

STATE OF IOWA
PARKING STRUCTURE -- PHASE II
EAST GRAND & PENNSYLVANIA AVENUE
DES MOINES, IOWA 50309

ISSUE / REVISION	Description	Date
No.	ISSUED FOR BID	06-25-02
1		

Job No.	01086B
Date	25 JUNE 2002
Sheet Title	LEVEL 5 PLAN
Sheet No.	

A1.6